


CALVARY METHODIST CHURCH

RICHMOND VIRGINIA



PLOT PLAN
SCALE - 1/32" = 1'-0"

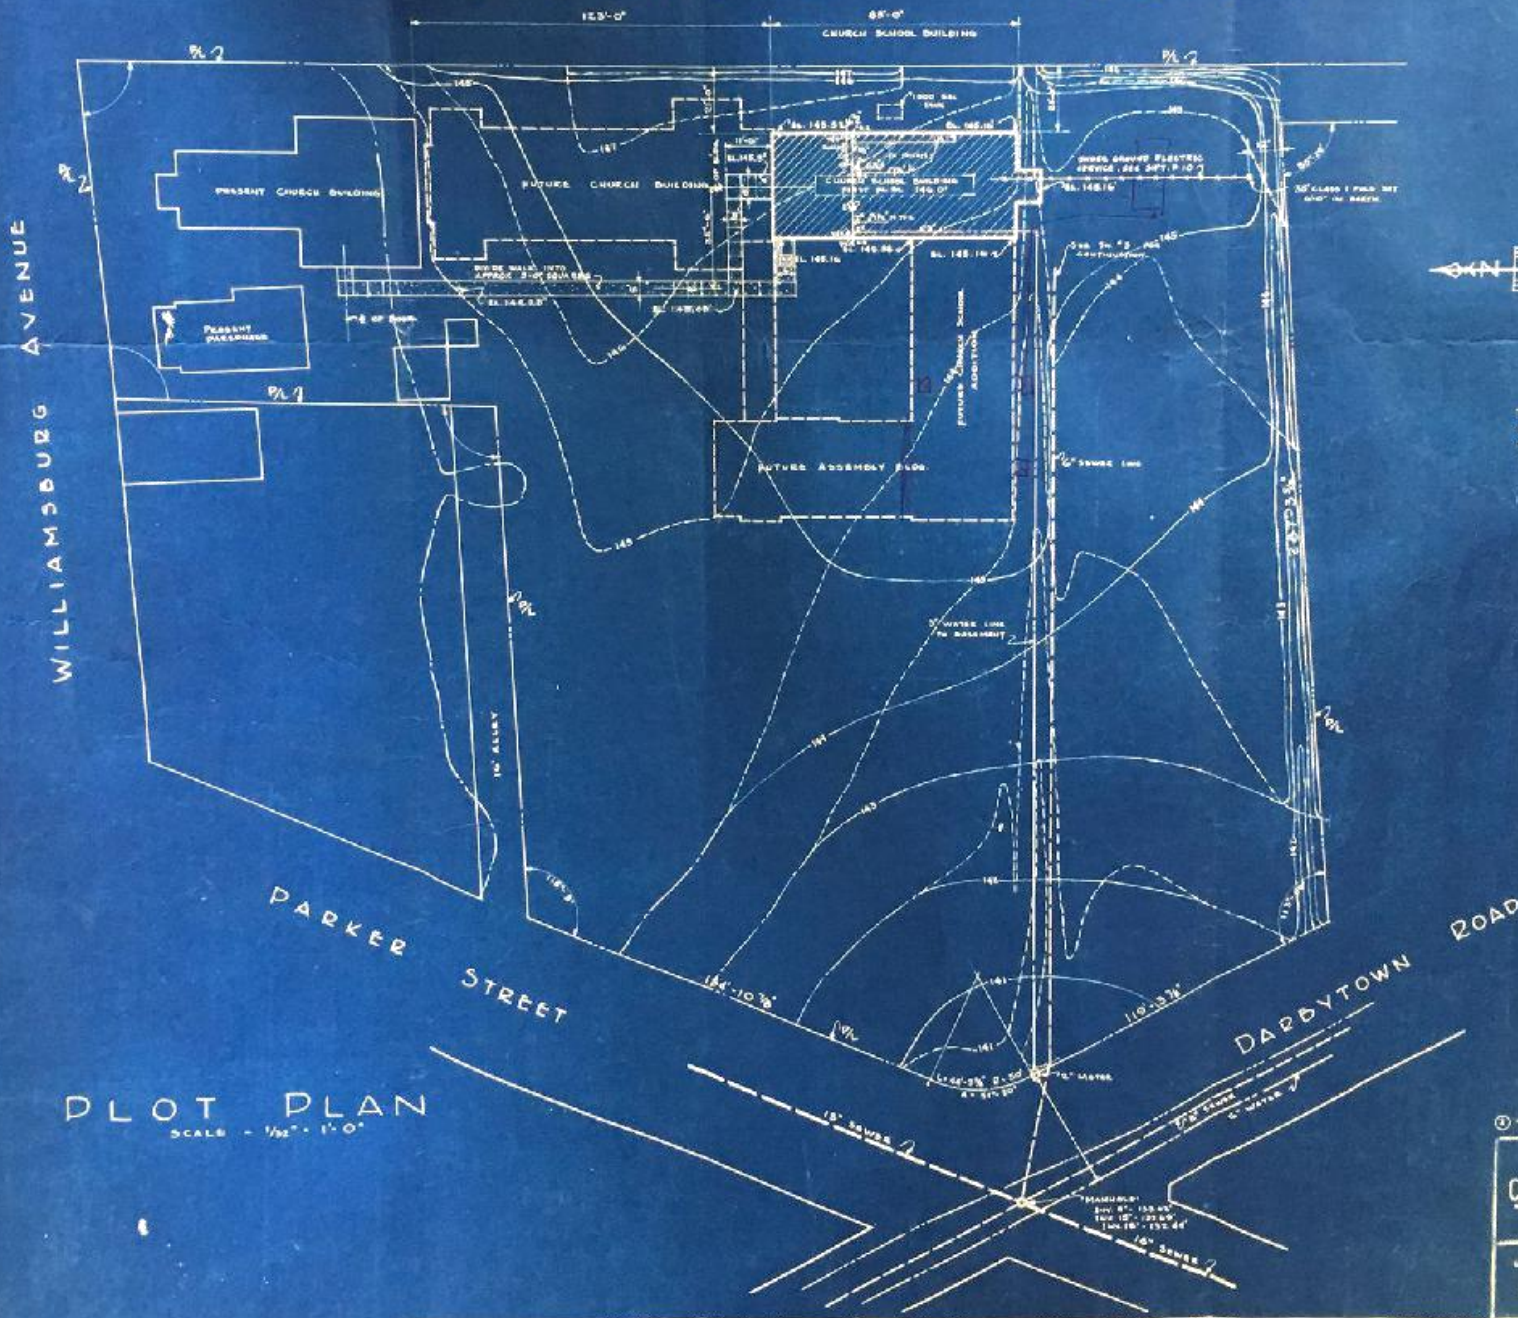

THAT ALL THE PEOPLE OF THE EARTH
MAY KNOW THAT THE LORD IS GOD AND
THAT THERE IS NONE ELSE.
I KINGS, 8: 60

CHURCH SCHOOL BUILDING CALVARY METHODIST CHURCH RICHMOND, VIRGINIA		ISSUED FEB. 21, 1948 DRAWN BY A. J. S. C. CHECKED BY J. H. CROOK
JOHN STAFFORD EFFORD ARCHITECT CENTRAL NATIONAL BANK BUILDING RICHMOND, VIRGINIA		SHEET NO 1 OF 5