



**Property** (location of work)

Property Address: 2322 Venable Street Current Zoning: R-63  
Historic District: Union Hill Old & Historic District

Application is submitted for: (check one)

- Alteration
- Demolition
- New Construction

**Project Description** (attach additional sheets if needed):

Construction of a new mixed use building at the corner of Venable and Tulip street.

**Applicant/Contact Person:** John Wilson  
Company: ArcDev Studio  
Mailing Address: [REDACTED]  
City: Richmond State: Va Zip Code: 23223  
Telephone: [REDACTED]  
Email: [REDACTED]  
Billing Contact? No Applicant Type (owner, architect, etc.): Architect

**Property Owner:** Sam Tuttle  
If Business Entity, name and title of authorized signee: Streetcar Properties Llc  
Mailing Address: [REDACTED]  
City: Richmond State: va Zip Code: 23223  
Telephone: [REDACTED]  
Email: [REDACTED]  
Billing Contact? Yes

**\*\*Owner must sign at the bottom of this page\*\***

**Acknowledgement of Responsibility**

**Compliance:** If granted, you agree to comply with all conditions of the certificate of appropriateness (COA). Revisions to approved work require staff review and may require a new application and approval from the Commission of Architectural Review (CAR). Failure to comply with the conditions of the COA may result in project delays or legal action. The COA is valid for one (1) year and may be extended for an additional year, upon written request and payment of associated fee.

**Requirements:** A complete application includes all applicable information requested on checklists available on the CAR website to provide a complete and accurate description of existing and proposed conditions, as well as payments of the application fee. Applications proposing major new construction, including additions, should meet with staff to review the application and requirements prior to submitting. Owner contact information and signature is required. Late or incomplete applications will not be considered.

**Zoning Requirements:** Prior to Commission review, it is the responsibility of the applicant to determine if zoning approval is required. Application materials should be prepared in compliance with zoning.

Property Owner Signature: [REDACTED] Date: 12/08/2025

2322 VENABLE STREET

---

**CAR - CERTIFICATE OF APPROVAL**

ArcDev Studio

27 January 2026

## CONCEPT

---

The development at 2322 Venable street will be a two-story, new-construction, mixed-use building located on a vacant lot at the NW corner of Venable Street and Pink Street in the Union Hill Old & Historic District. The design includes a Commercial component consisting of a single-story brick building, sited at the corner and sharing a common wall with the adjacent building on Venable Street. The structure continues along Pink Street with a 2-story Residential component clad in cementitious siding on a parged CMU foundation.

The site is narrow and deep, with low power lines running down Pink Street, along the eastern property line. The neighboring buildings reflect a mix of types and scales. 2320 Venable Street is sited on the western property line and has many utility penetrations through this wall, limiting the scope of attachment for the proposed development. With these stated challenges, we hope that our proposed development responds to the conditions of the site and the context of the of the Union Hill Old & Historic District in a sensitive and thoughtful way.

## SITING

---

The Commercial component is set back from the corner slightly, aligning with the porch steps of the adjacent property. This siting allows for seating in front of the building, which has a narrow sidewalk, while visually holding the corner as was historically the case on this site. The front entry is set back slightly from the façade of 2320 Venable to create a visual separation from the historic fabric and also to avoid an existing mechanical penetration through the adjacent structure. The single story scale of the Commercial component keeps the structure outside of the 10ft minimum radius of the existing power lines. The scale also draws on the single story enclosure at the front of 2324 Venable street, the single story structure at 2314 Venable Street, the single story front porches of the surrounding buildings and creates some visual breathing room for the historic 4-5-story brick building at the SE corner.

The Residential component is a two-story gable structure sited behind and attached to the Commercial space. It extends along the property line on Pink Street, with a small yard and screened refuse area abutting the alley.

## FORM

---

The single-story Commercial structure draws on the scale, proportions and materials of the surrounding buildings. The masonry design is divided by horizontal bands that continue the horizontal planes of the adjacent structure. The base band will be a modular brick in common bond with a cast stone sill. Above the sill will be a Norman brick in stretcher bond. This band matches the height of the storefront windows. Above this will be a double soldier course header band with the modular brick in common bond above. A brick cornice with metal parapet cap runs along the top of the building.

The 2-story, Residential component is attached at the rear of the brick building after a small inset which creates a visual separation between the two uses and the different materials. Clad in cementitious siding on a parged cmu base, the residential structure stands two stories with a gable roof stretching along Pink Street. The gable roof keeps the structure outside of the 10ft minimum radius of the existing power lines and this gable roof, though not the most common roof type, can be found throughout the neighborhood. The windows are high awning along the first floor facing Pink Street to maintain privacy for the occupants of the residential units. The sill of these windows aligns with the sill of the storefronts in the masonry building, which has a higher first floor level. The second story windows are double hung and vertically aligned with the windows below. An inset cementitious panel creates a vertical connection that reflects the scale and rhythm of the storefront windows of the attached commercial component. Access to the two apartments is on the western elevation to keep the front doors from being located directly on the street and a narrow site does not allow for a stoop and steps up from Pink Street. A small path and yard at the rear of the building provides visual cue to the residential entry and small space to gather for the residents.

# PROJECT DESCRIPTION

2322 VENABLE - PROJECT SITE



2400 VENABLE



2325 VENABLE



2401 VENABLE



# NEIGHBORHOOD CONTEXT

2322 VENABLE STREET - CERTIFICATE OF APPROVAL

2208 BURTON



705 N 23RD



2312 VENABLE



2406 CARRINGTON



2207 CARRINGTON



2112 E. LEIGH



500 N 25TH



620 N 27TH



# NEIGHBORHOOD PRECEDENT

2322 VENABLE STREET - CERTIFICATE OF APPROVAL

## SITE & BUILDING INFO


**ADDRESS:** 2322 VENABLE STREET  
**ZONING:** R-63 MULTI-FAMILY URBAN RESIDENTIAL  
**BY RIGHT USE:** MIXED-USE MULTI-FAMILY ON CORNER LOT AS PER SEC.30-419.3  
**LOT AREA:** 20.92' X 138' = 2887 SF  
**SETBACKS:** FRONT - 0'  
 SIDE - 0'-5'  
 REAR - 15'

**MAX HEIGHT:** 3 STORIES  
**MIN HEIGHT:** 2 STORIES  
**MAX LOT COVERAGE:** 65% = 1,877 SF FOOTPRINT

**USE & OCCUPANCY:** MIXED-USE, TYPE B & RESIDENTIAL  
**CONSTRUCTION TYPE:** VB  
**SPRINKLERS:** NONE  
**FIRE SEPERATION:** 2-HR FIRE WALL SEPARATES USES  
 1-HR FIRE PARTITION SEPERATES DWELLING UNITS  
 1-HR RATED EXTERIOR WALL @ EAST SIDE


FLOOR AREAS	
COMMERCIAL	1,053 SF
RESIDENTIAL LEVEL 1	560 SF
RESIDENTIAL LEVEL 2	560 SF
<b>TOTAL AREA</b>	<b>2,173 SF</b>

## SURVEY

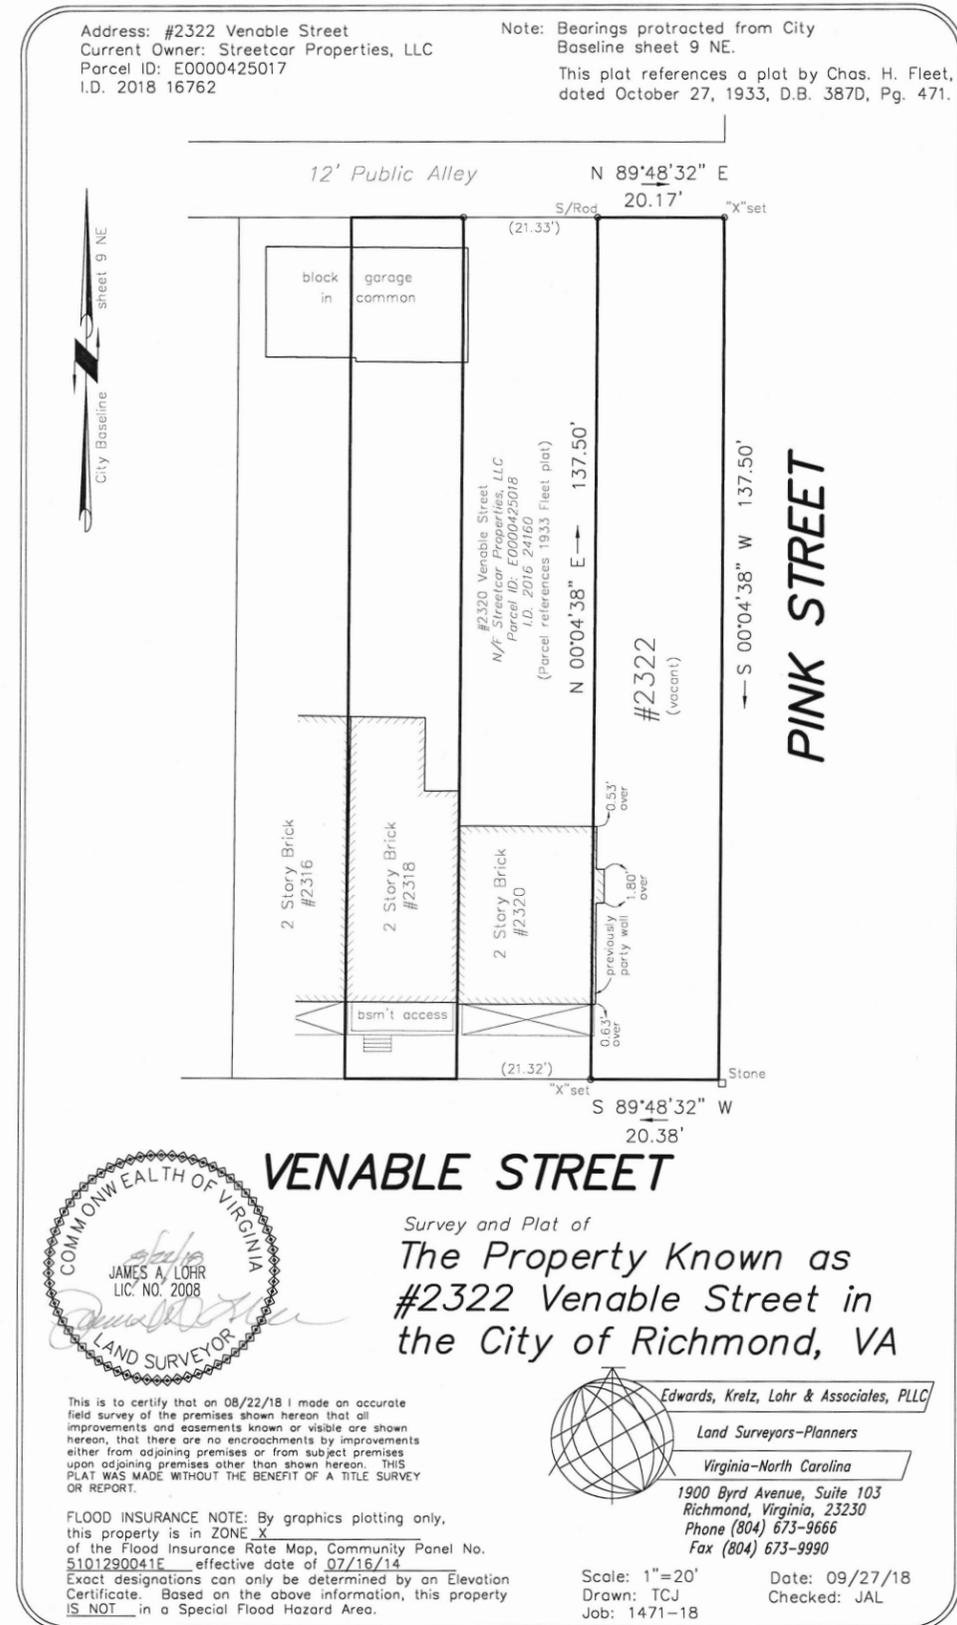


## SITE


2322 VENABLE STREET - CERTIFICATE OF APPROVAL

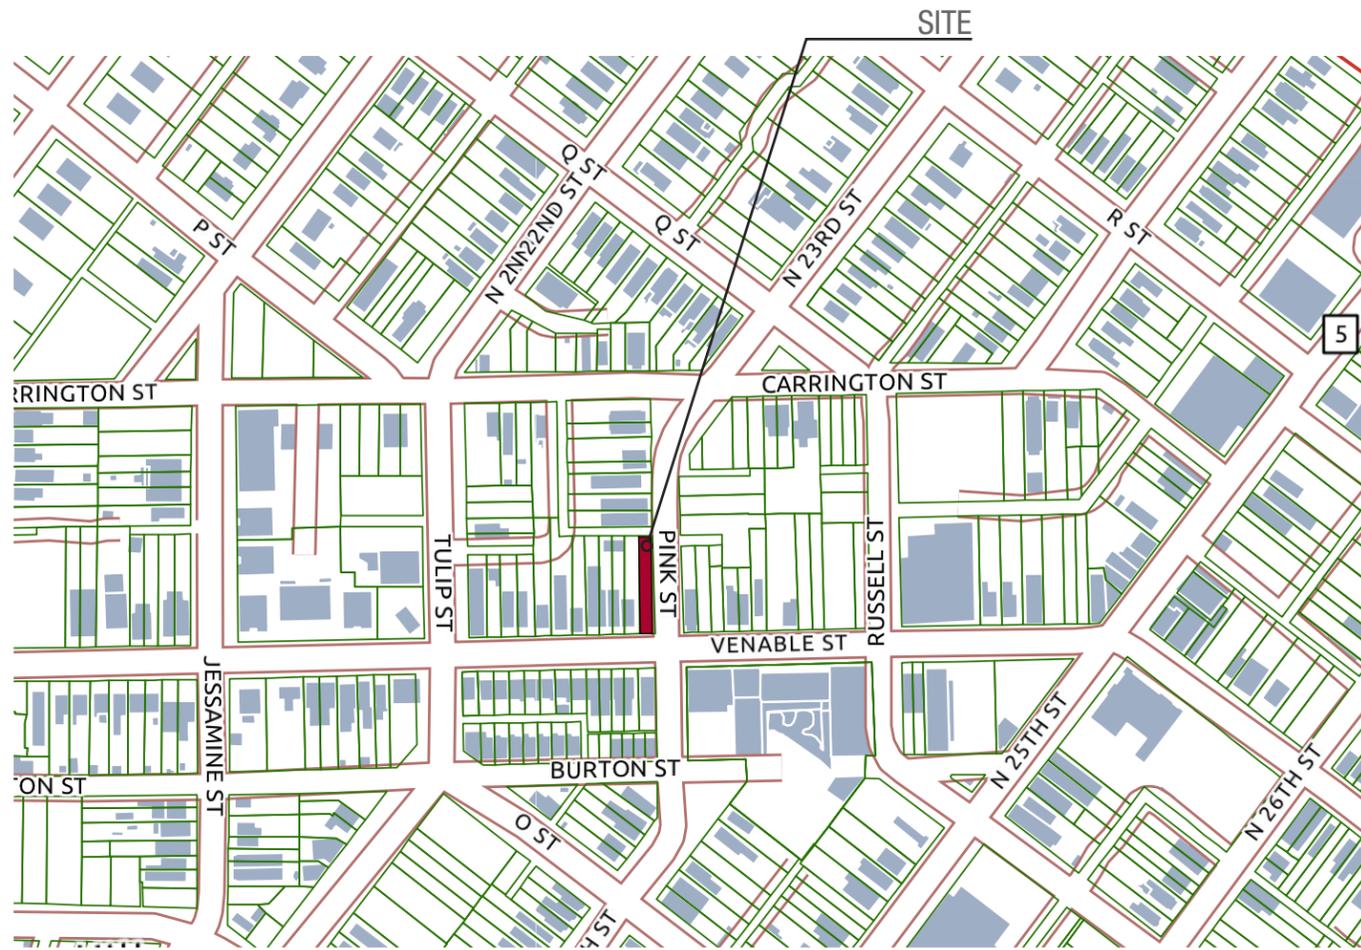

AREA MAP

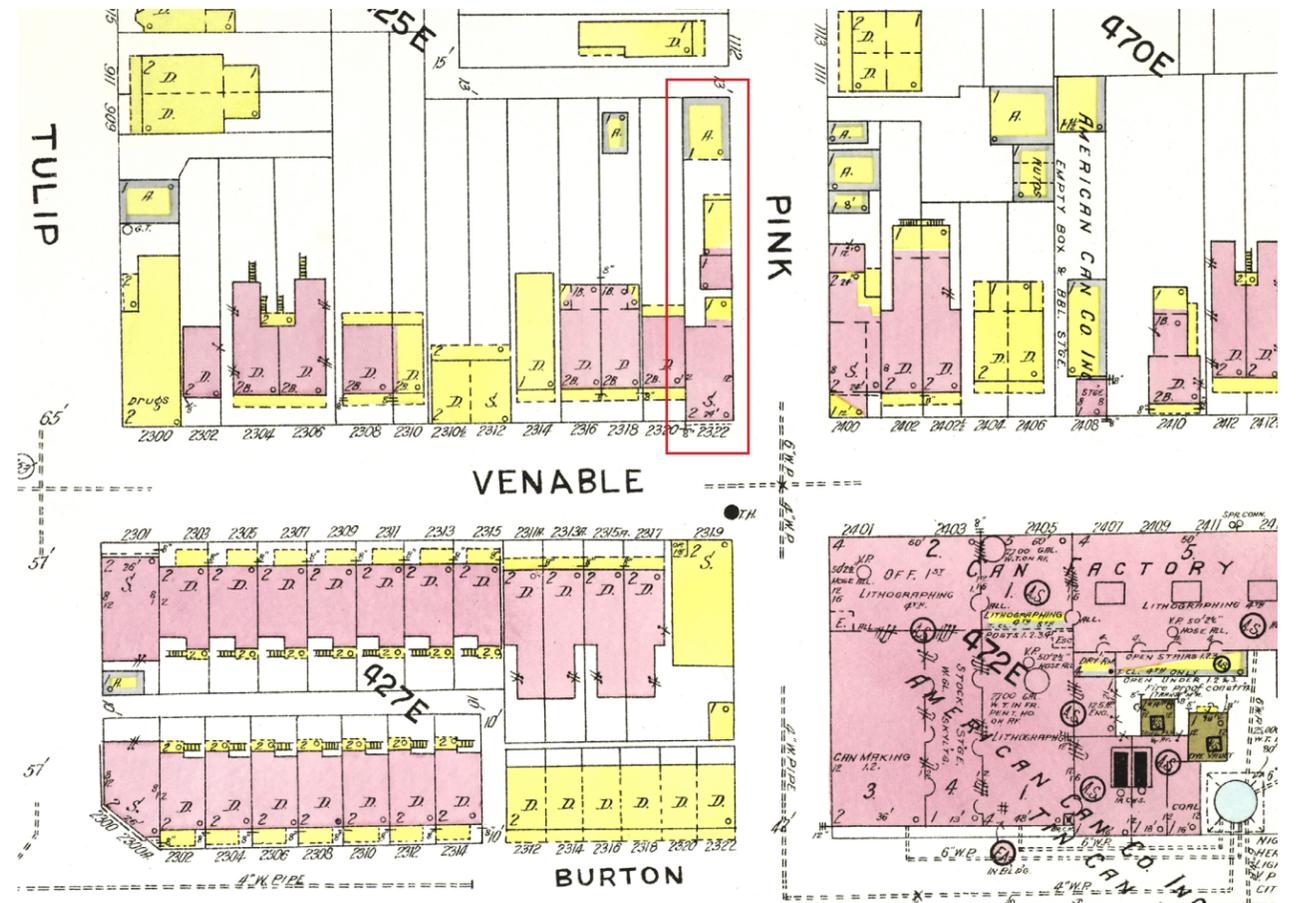


SANBORN MAP

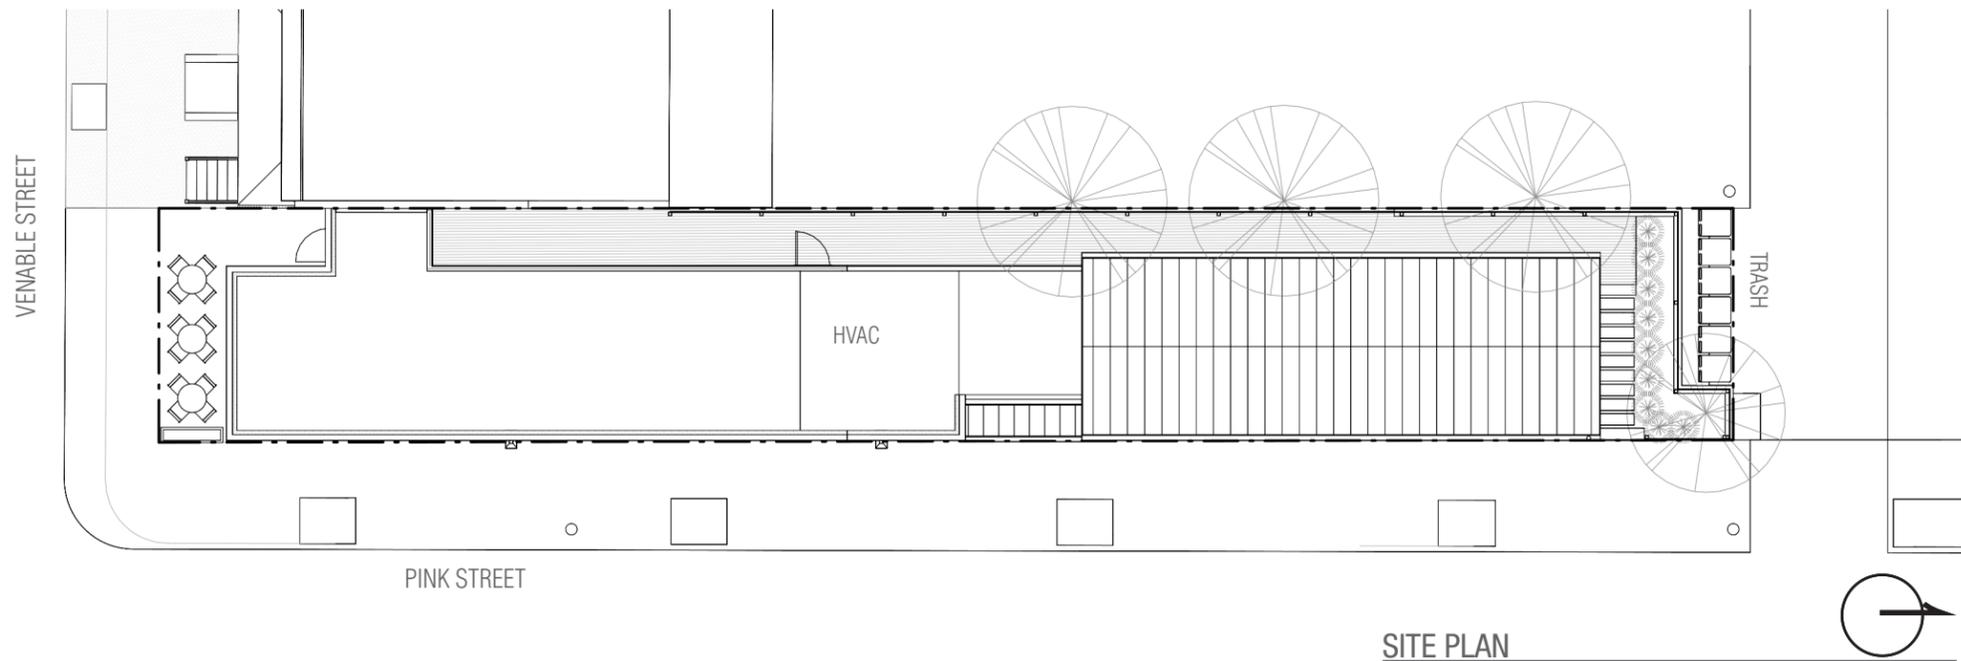


SITE PLAN

# SITE

2322 VENABLE STREET - CERTIFICATE OF APPROVAL

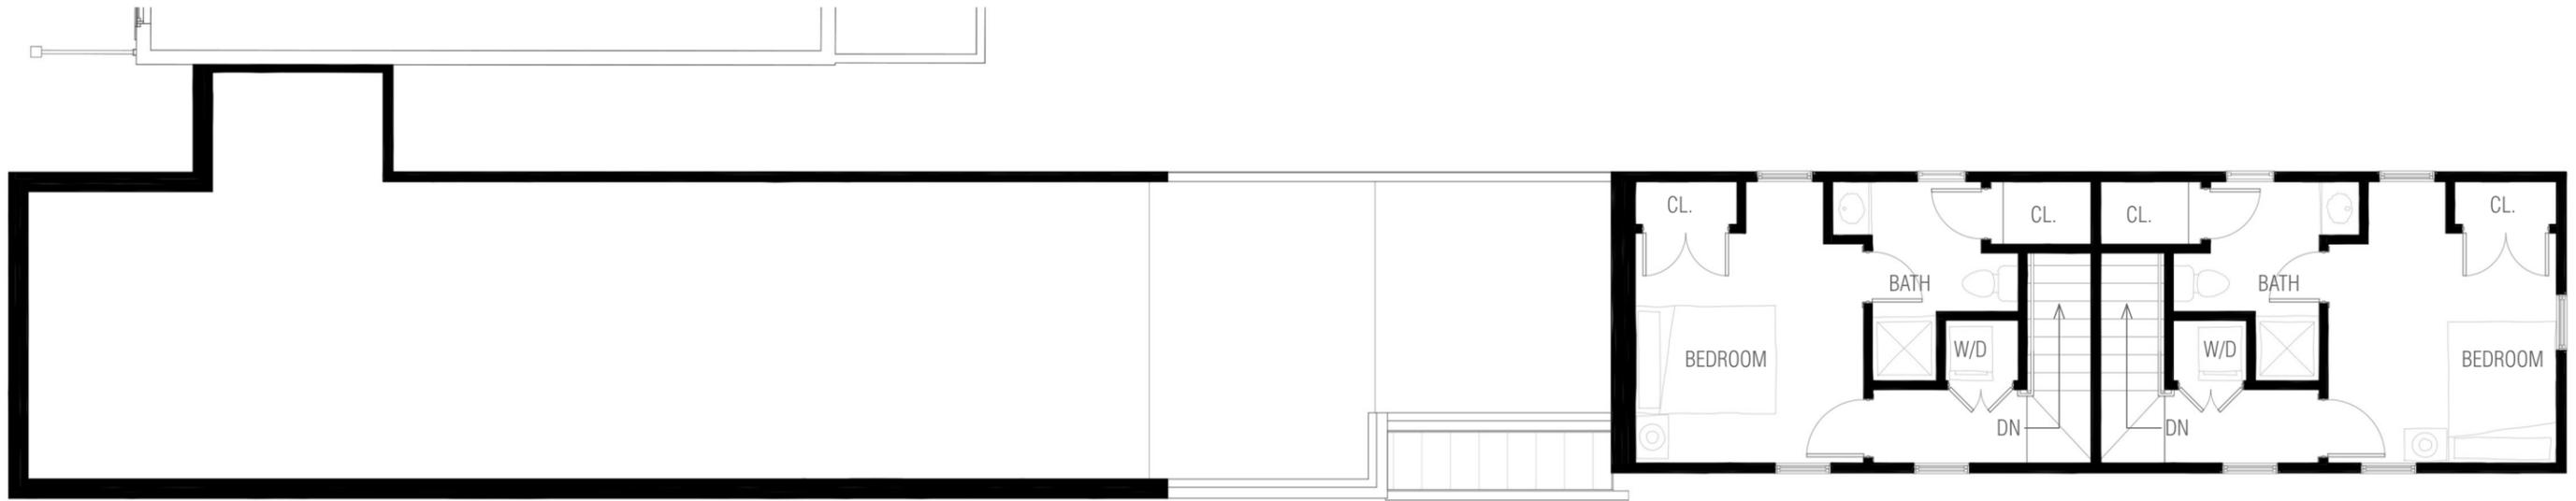

LEVEL 2 - PLAN

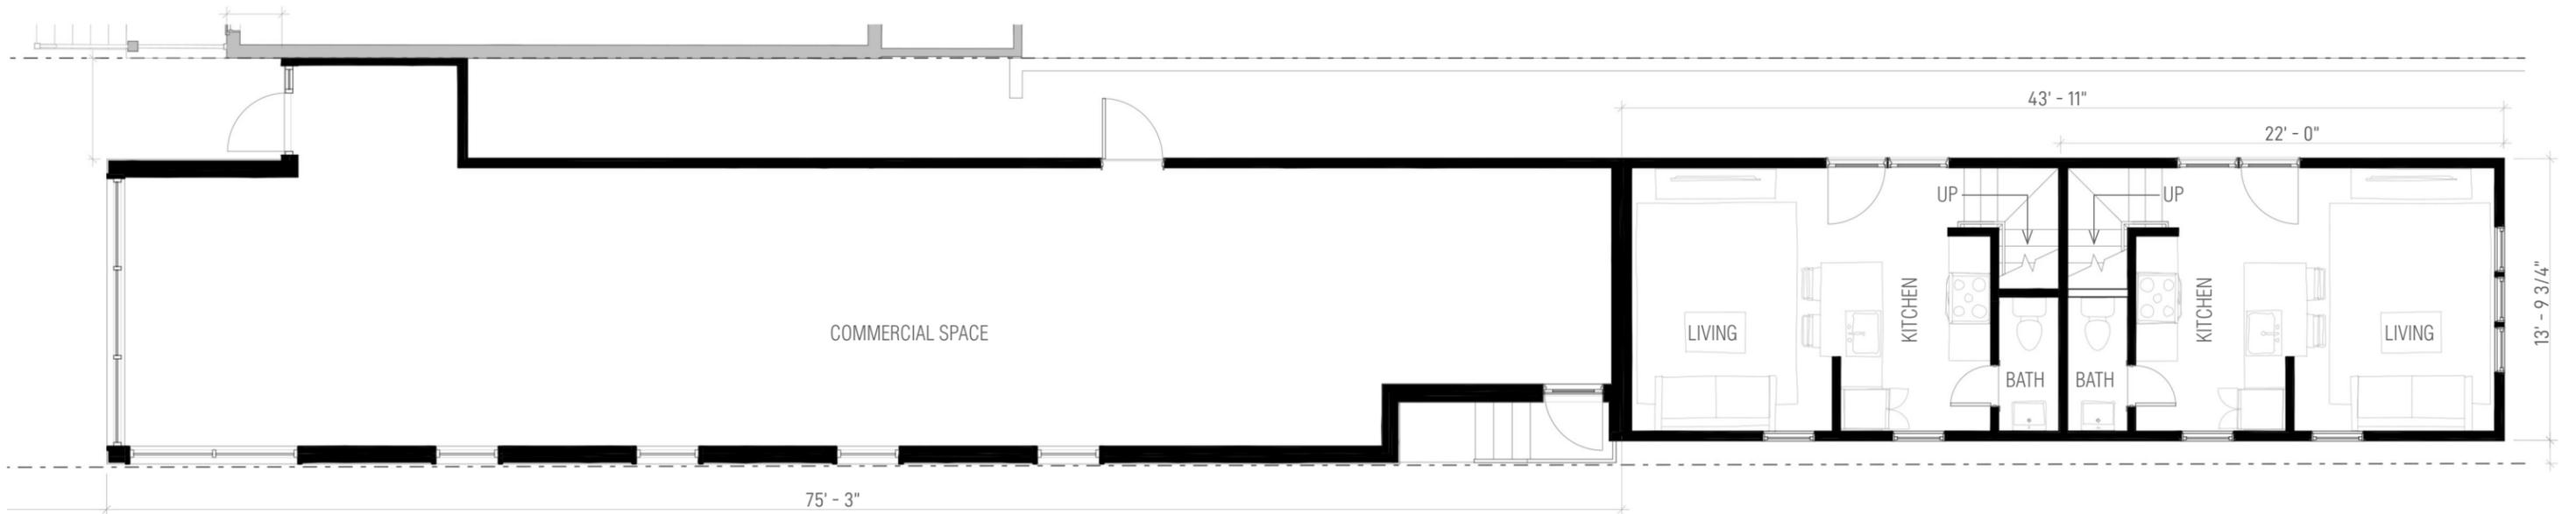


LEVEL 1 - PLAN




SOUTH ELEVATION



NORTH ELEVATION

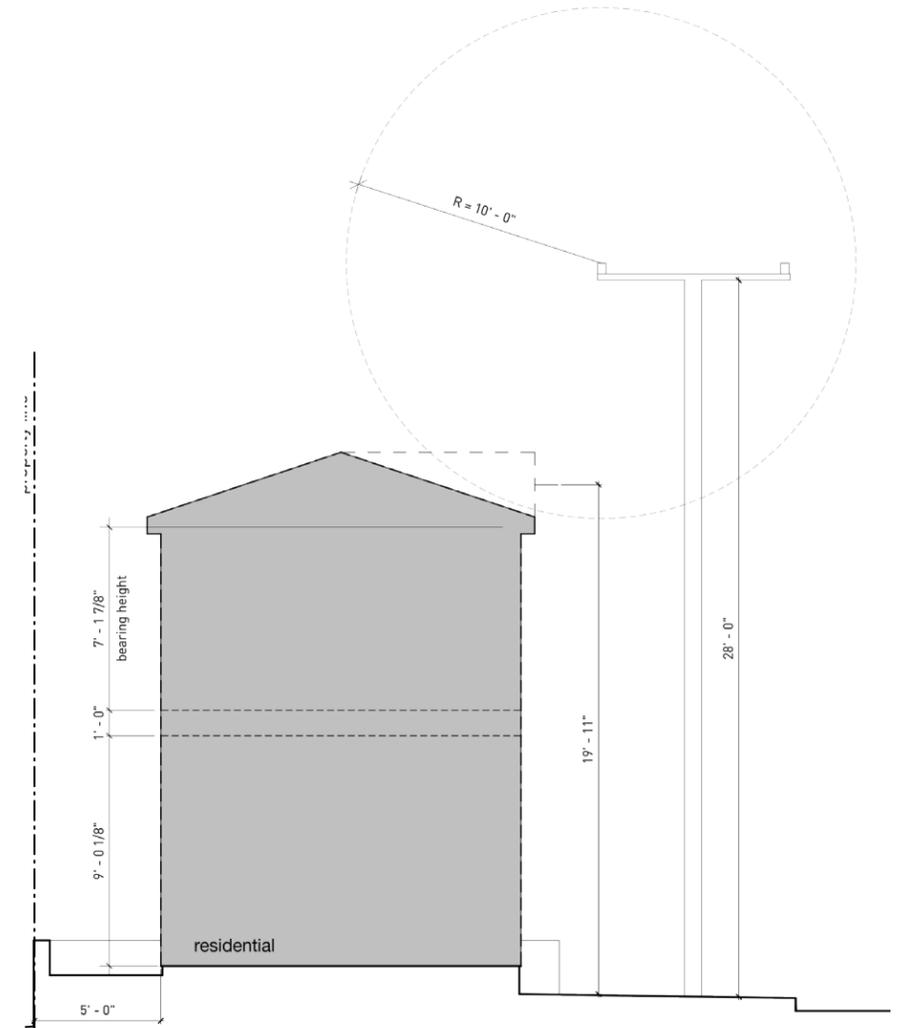

SITE SECTION

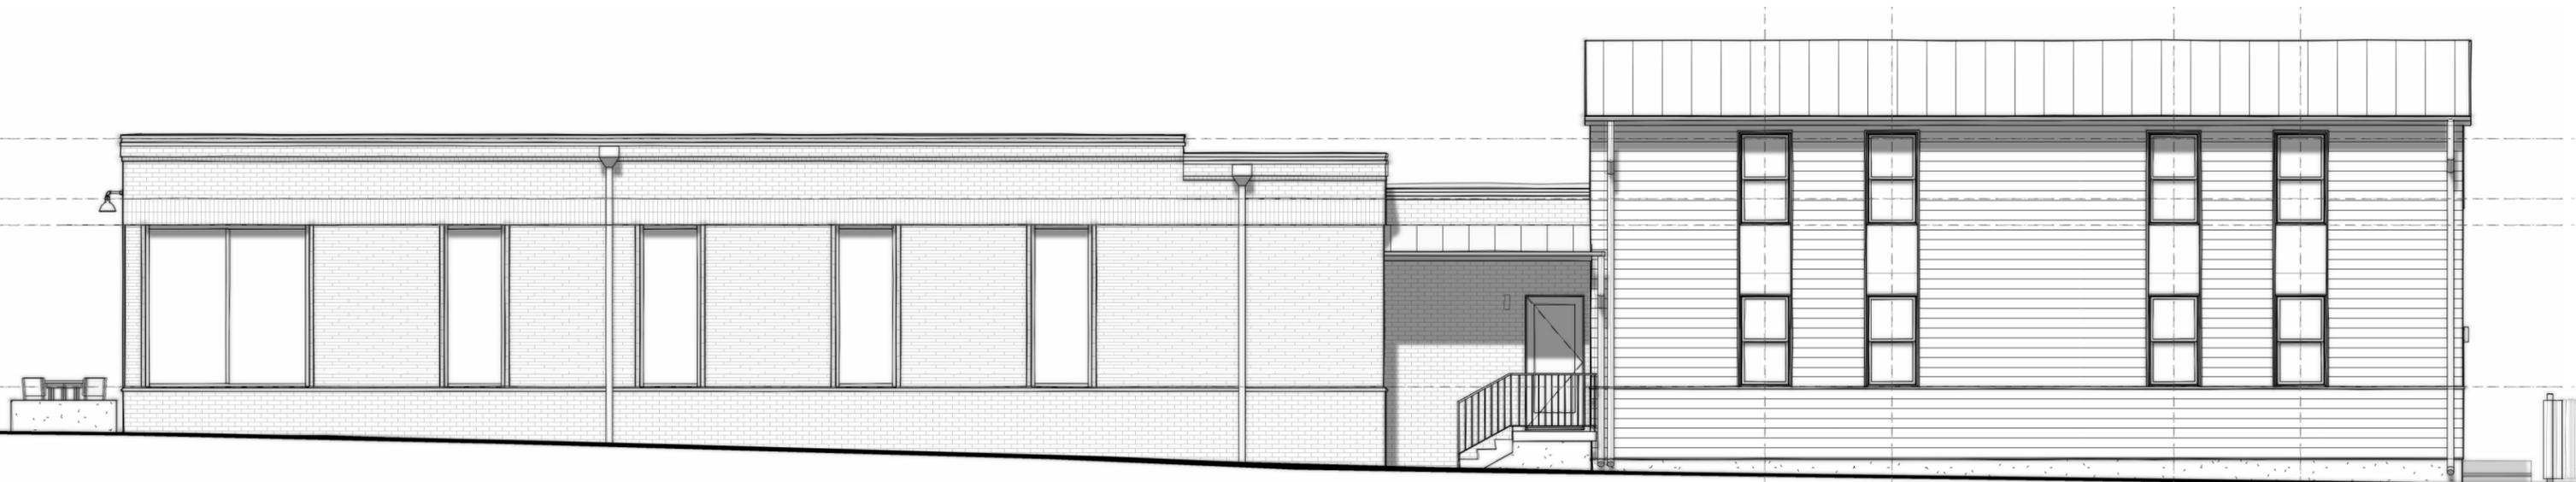


EAST ELEVATION

# ELEVATIONS

2322 VENABLE STREET - CERTIFICATE OF APPROVAL

ArcDev Studio

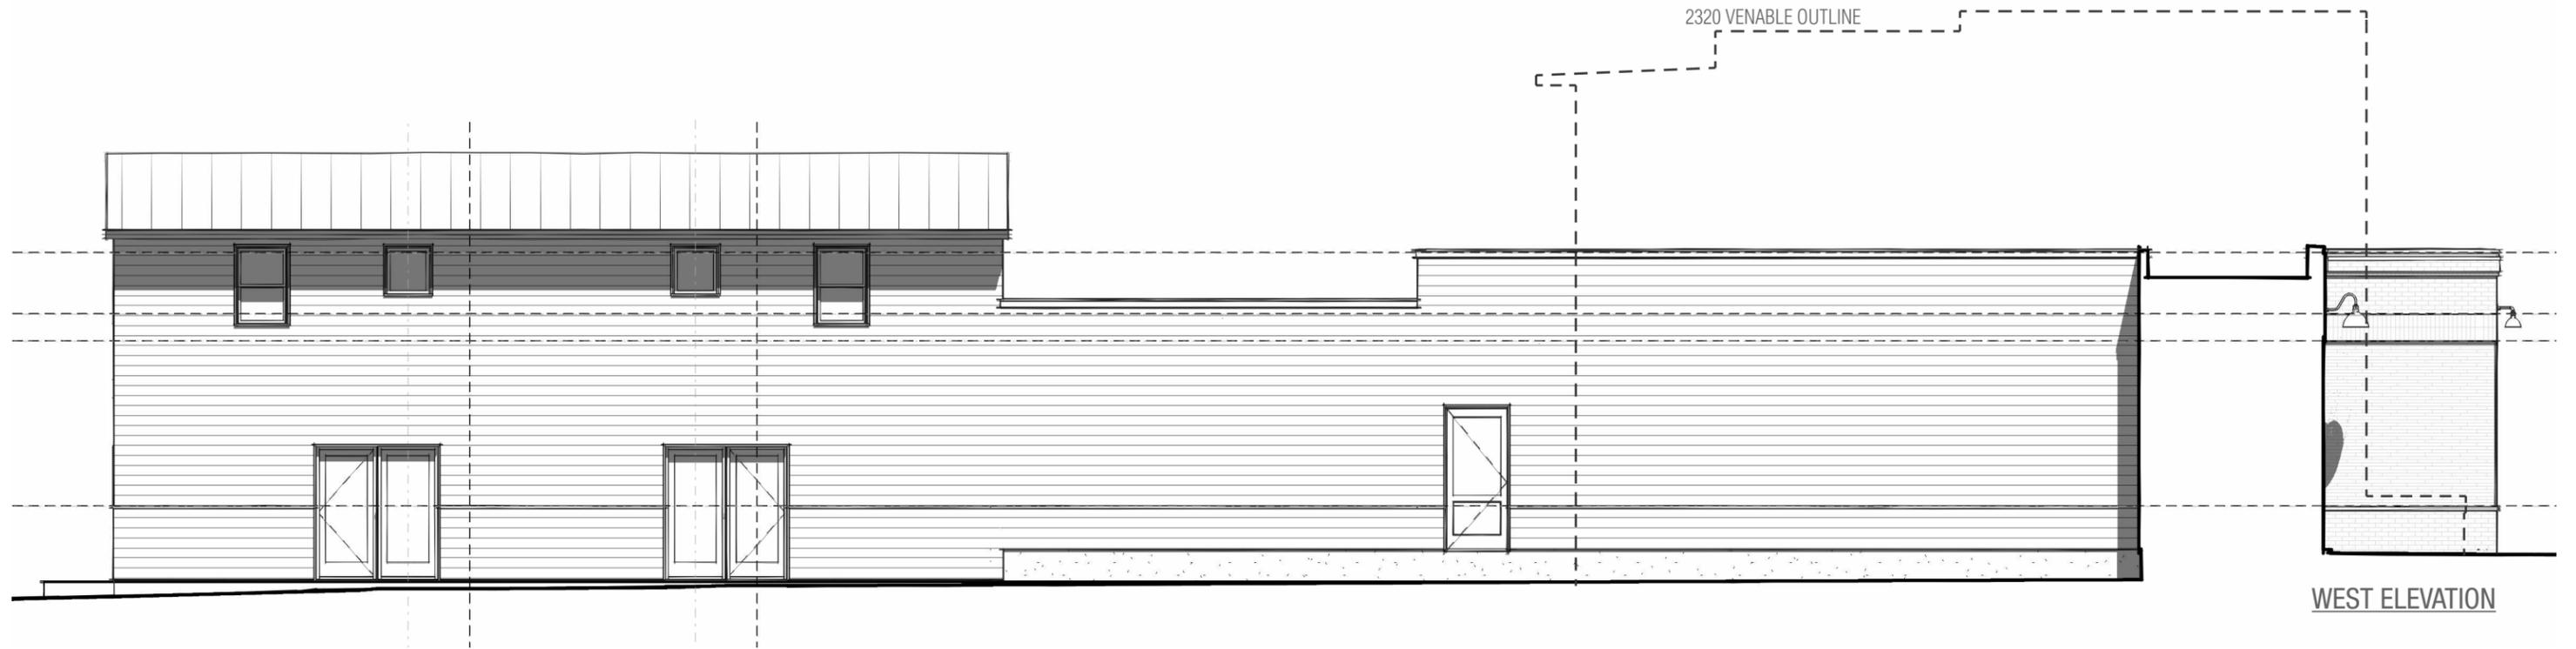

# ELEVATIONS

2322 VENABLE STREET - CERTIFICATE OF APPROVAL



PINK STREET - WIDE



PINK STREET ENTRY



FRONT - LOOKING NW




FRONT ENTRY


# PERSPECTIVES

2322 VENABLE STREET - CERTIFICATE OF APPROVAL

ArcDev Studio

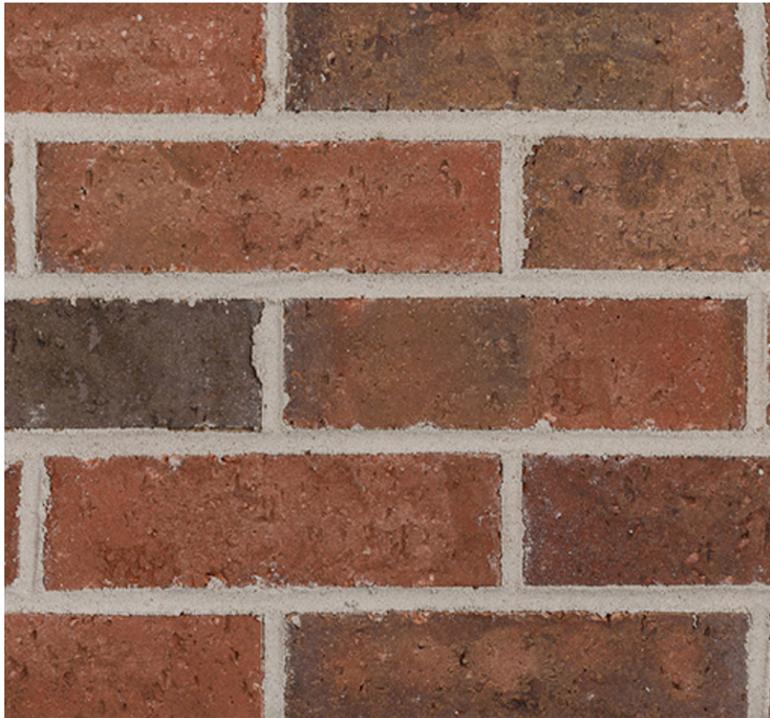


BRICK COLOR

 


RESIDENTIAL SIDING COLOR



METAL COPING COLOR COLOR

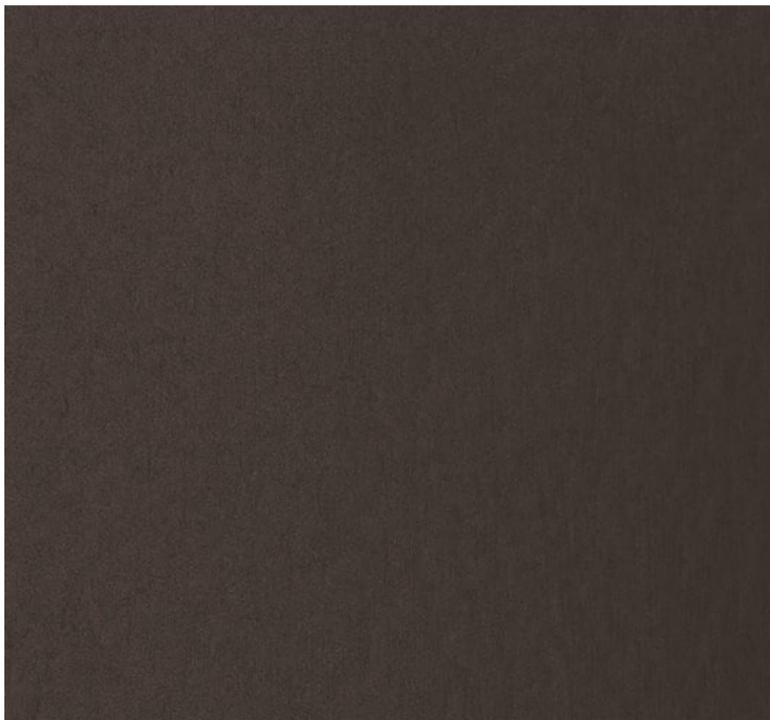

STOREFRONT AND WINDOW COLOR - HARDIE PANEL SIDING TO MATCH

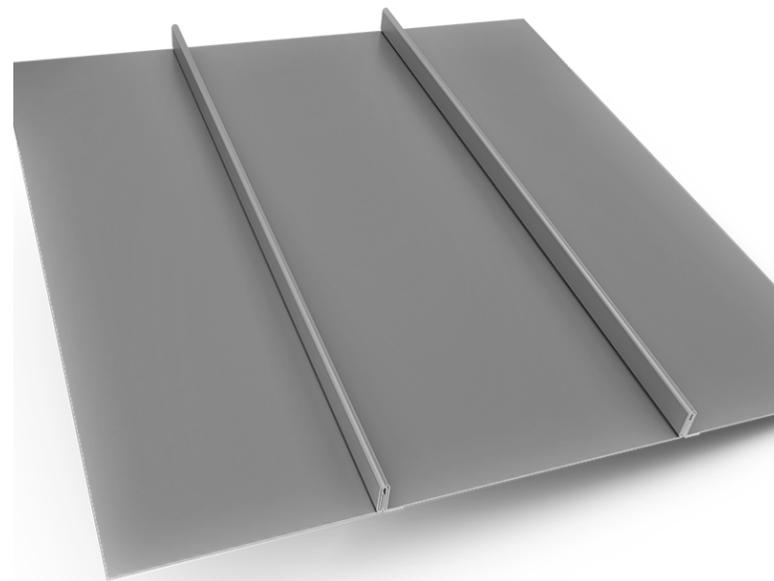

GABLE ROOF AND PINK STREET ENTRY STANDING SEAM