



BROWN'S ISLAND


PROGRAMMING Section 8

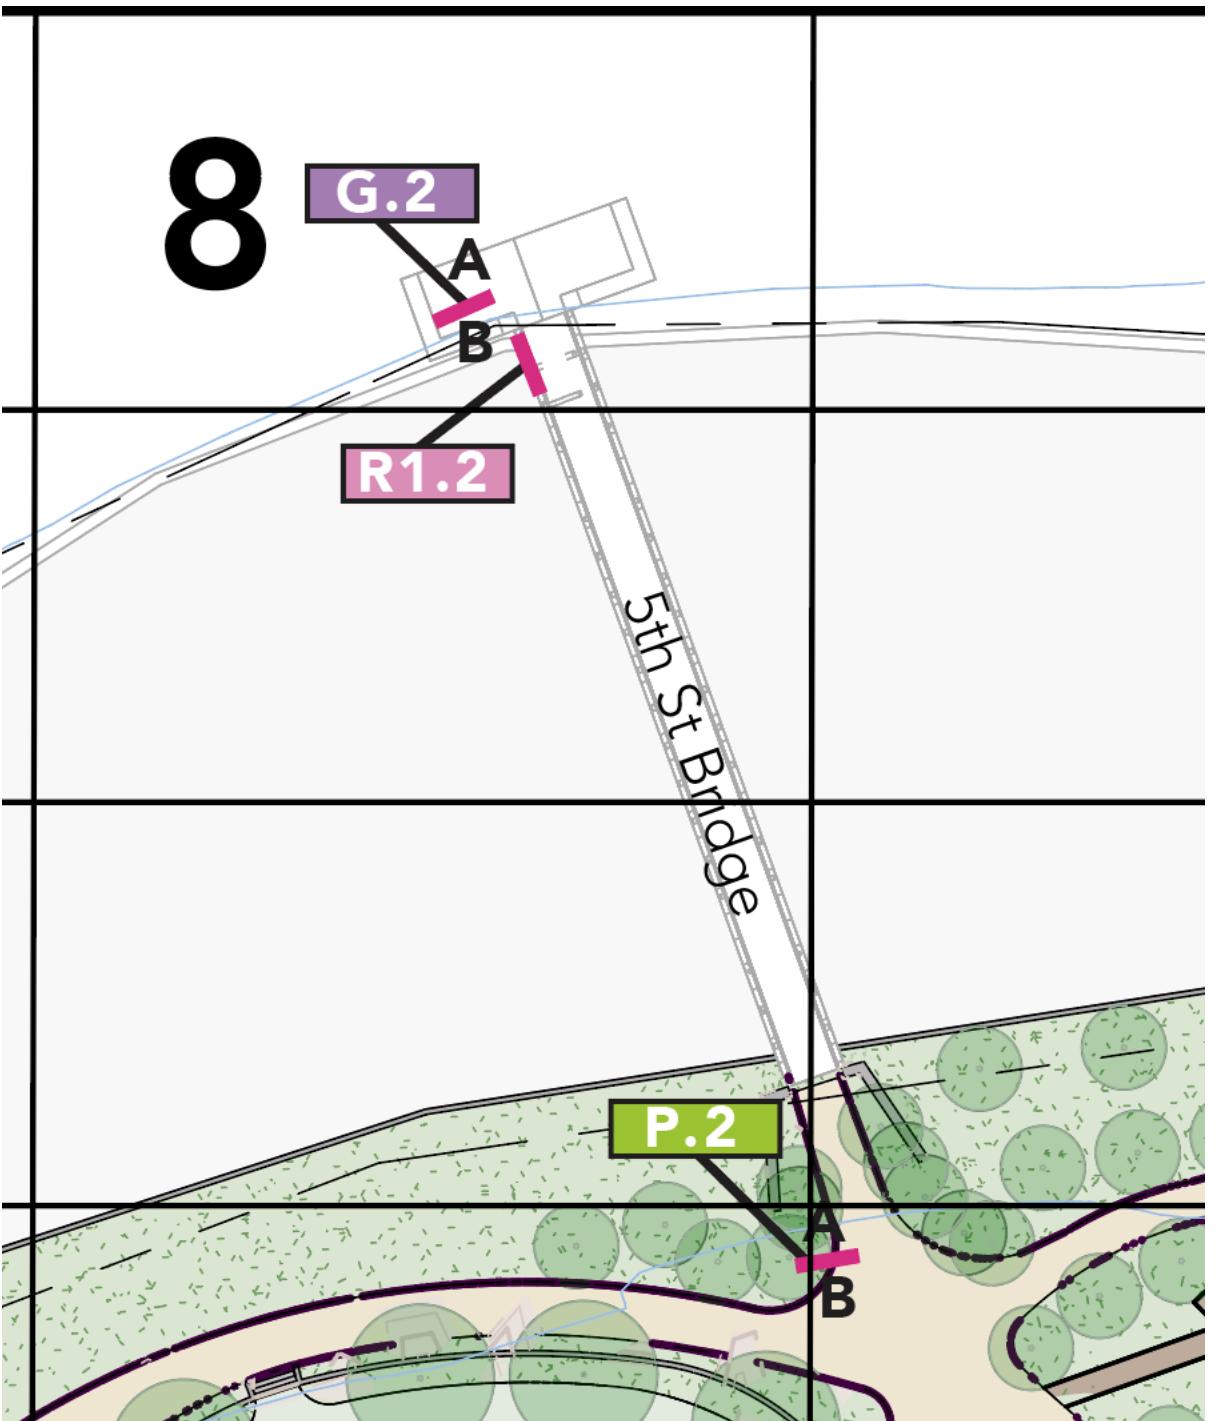

SIGN TYPES KEY	D	Donor Identification	P	Pedestrian Directional
	E	Exhibit (Interpretive)	R	Regulatory
	G	Gateway	RE	Restroom
	M	Free Standing Map		

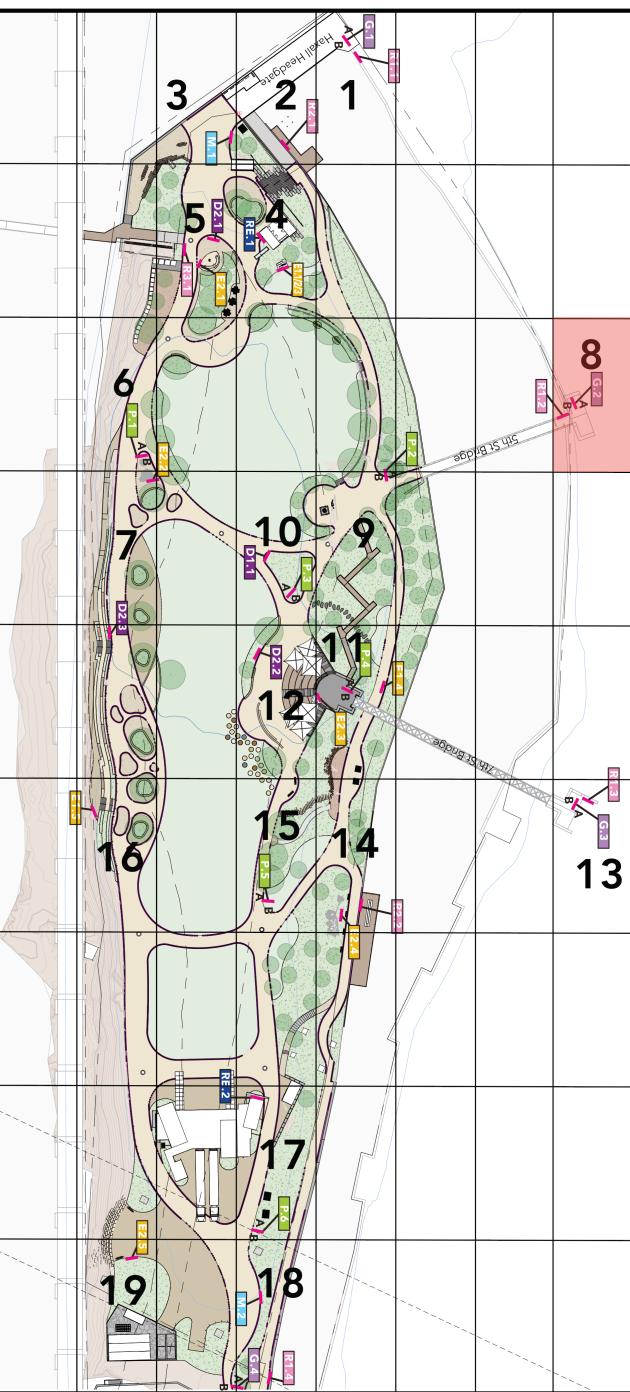

Date 6.3.25	Revisions 6.9.25 6.11.25	Scale NTS
----------------	--------------------------------	--------------

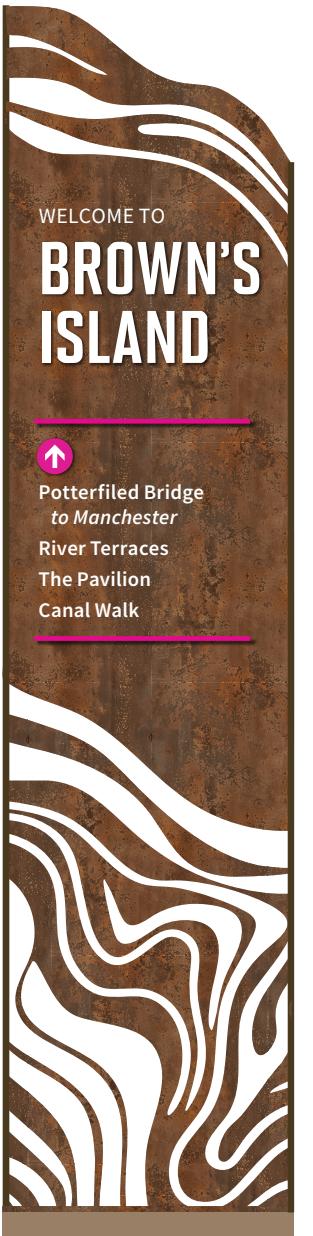

Sign Type G.2 - Side A
Gateway Sign



Sign Type G.2 - Side B
Gateway Sign




Sign Type R1.2
Regulatory General

Date 6.3.25	Revisions 6.9.25	Scale 3/4" = 1'
----------------	---------------------	--------------------


Client/Project
Brown's Island
Wayfinding

BROWN'S ISLAND

PROGRAMMING Sections 9 - 10

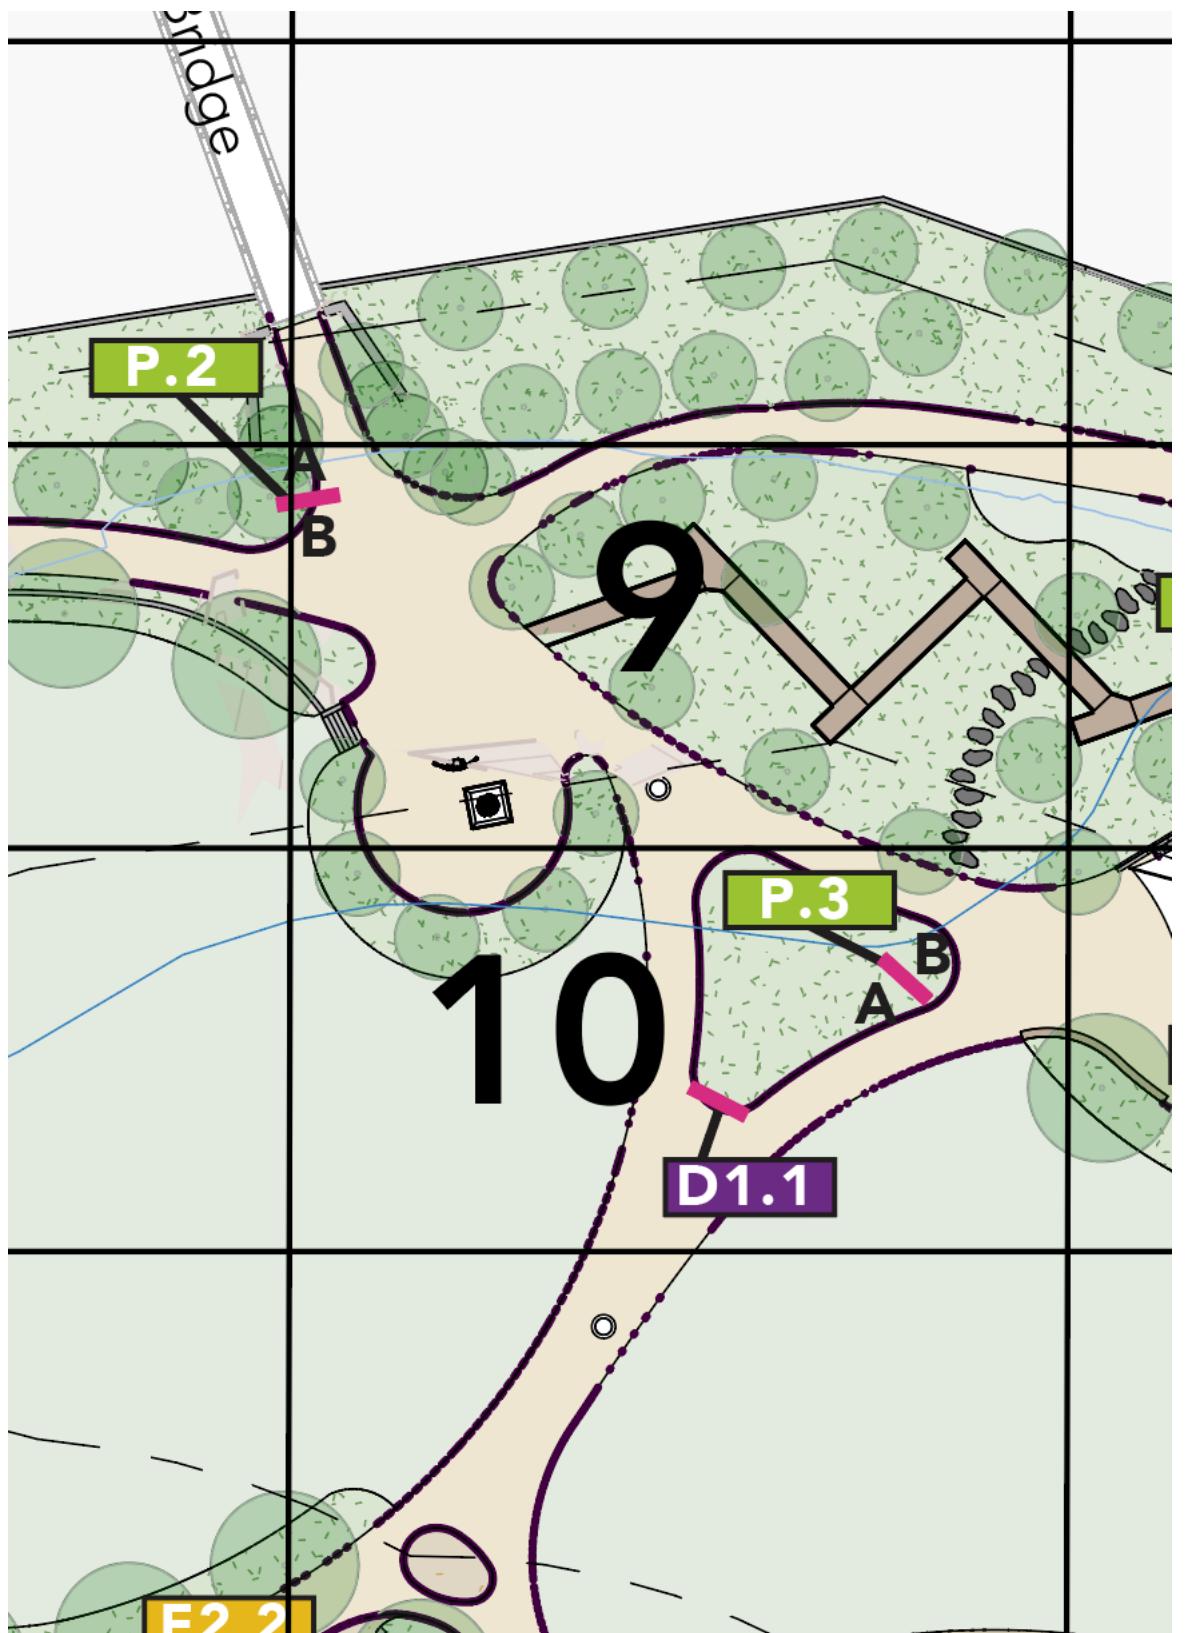

SIGNTYPES KEY	
D	Donor Identification
E	Exhibit (Interpretive)
G	Gateway
M	Free Standing Map
P	Pedestrian Directional
R	Regulatory
RE	Restroom

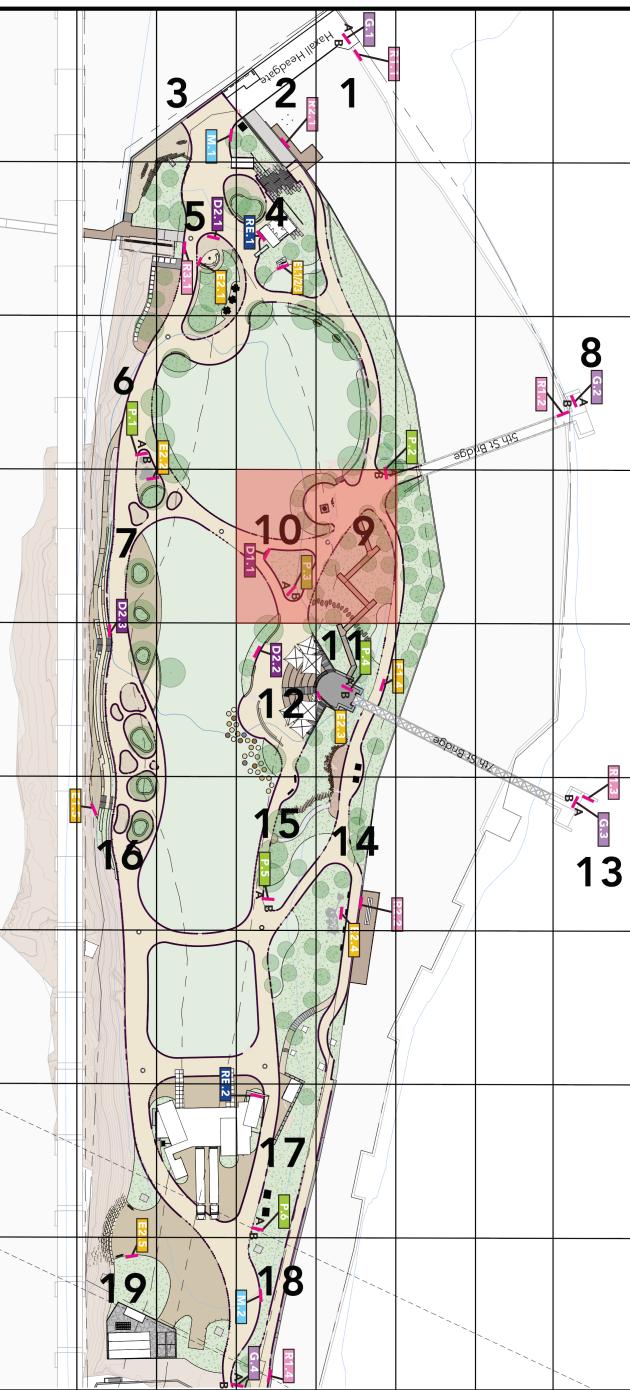

Date 6.3.25	Revisions 6.9.25 6.11.25	Scale NTS
----------------	--------------------------------	--------------

Client/Project
Brown's Island
Wayfinding

BROWN'S ISLAND


PROGRAMMING
Sections 9 - 10



Sign Type P.2 - Side A
Pedestrian Directional



Sign Type P.2 - Side B
Pedestrian Directional

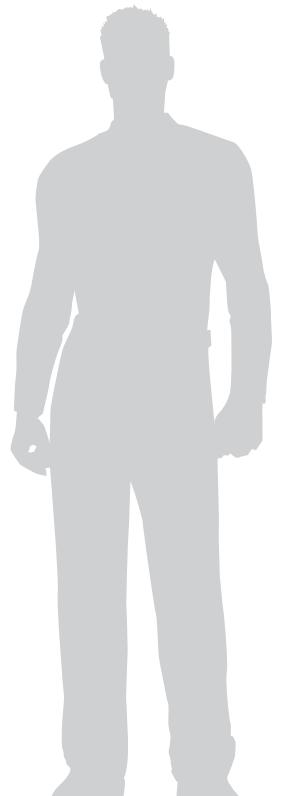

Sign Type P.3 - Side A
Pedestrian Directional



Sign Type P.3 - Side B
Pedestrian Directional

Date 6.3.25	Revisions 6.9.25	Scale 3/4" = 1'
----------------	---------------------	--------------------

Client/Project
Brown's Island
Wayfinding

FINAL LAYOUT TBD




Sign Type D1.1
Multiple Donors Sign

Date 6.3.25	Revisions 6.9.25	Scale 3/4" = 1'
----------------	---------------------	--------------------

Client/Project
Brown's Island
Wayfinding


BROWN'S ISLAND

PROGRAMMING Sections 11 - 12

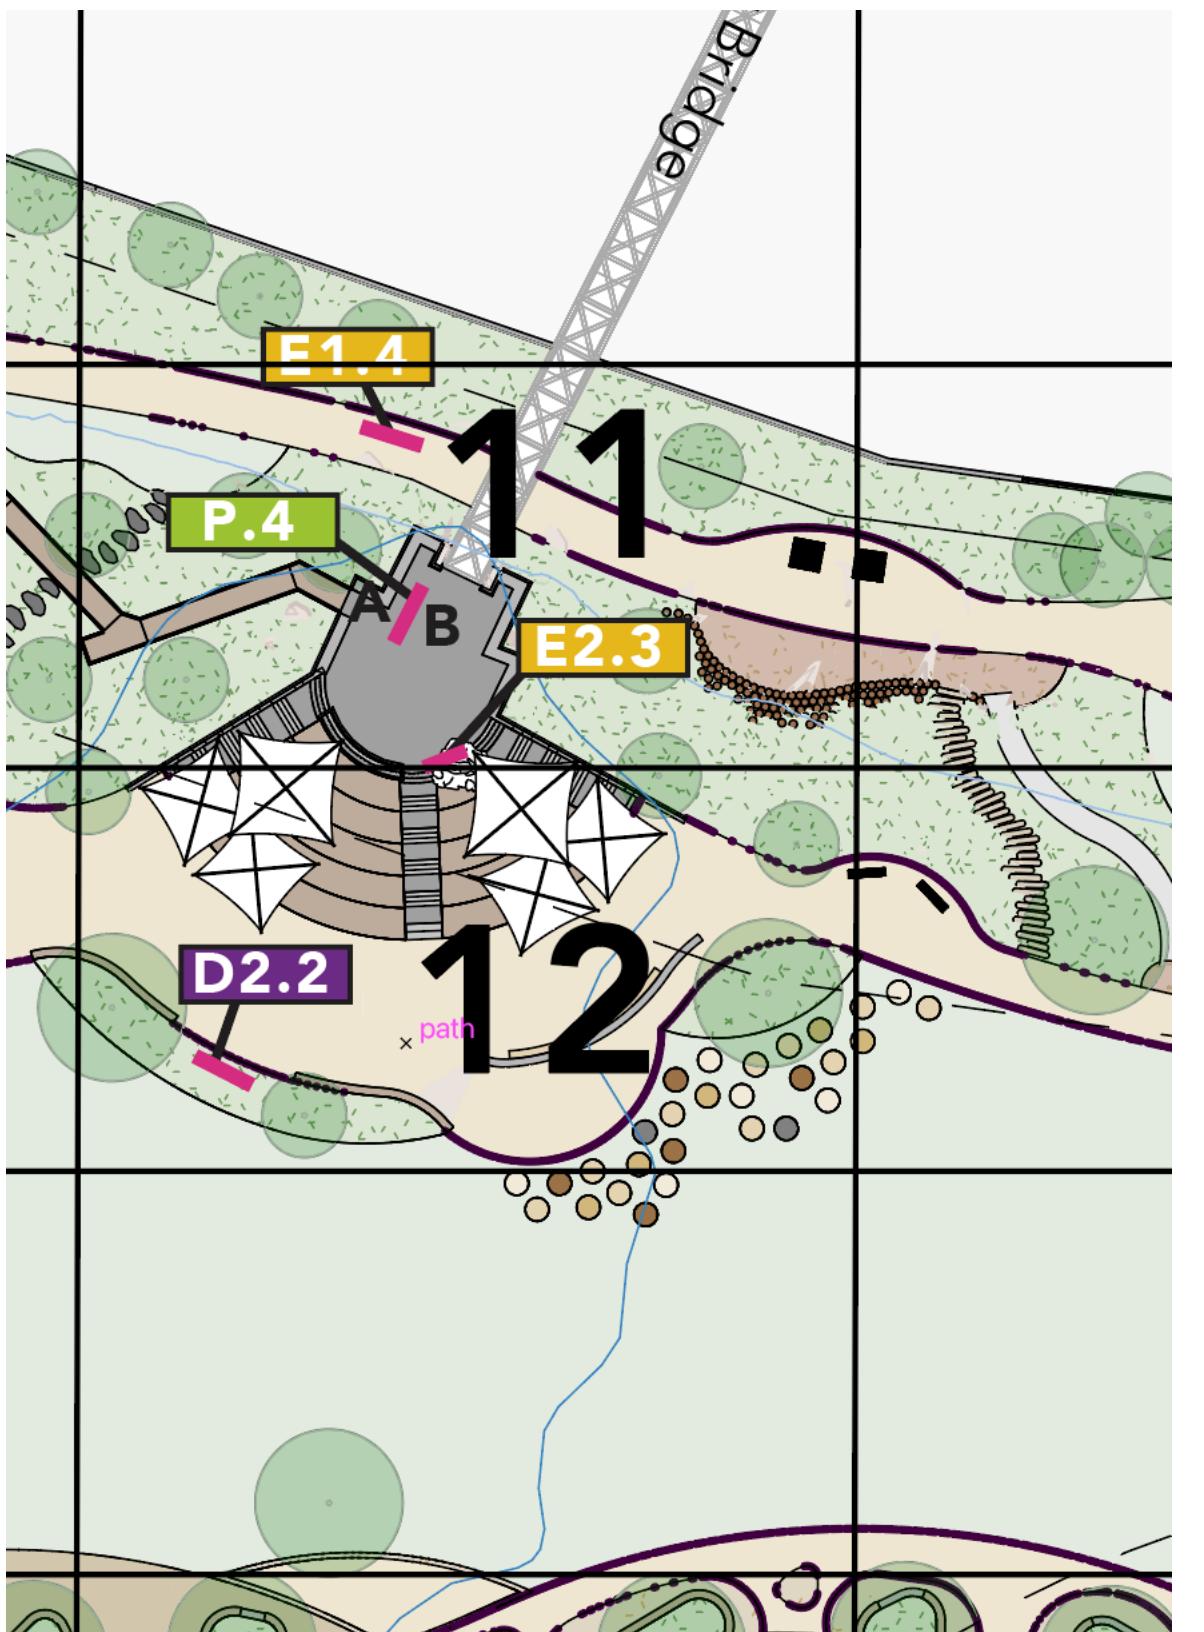

SIGN TYPES KEY

D	Donor Identification	P	Pedestrian Directional
E	Exhibit (Interpretive)	R	Regulatory
G	Gateway	RE	Restroom
M	Free Standing Map		

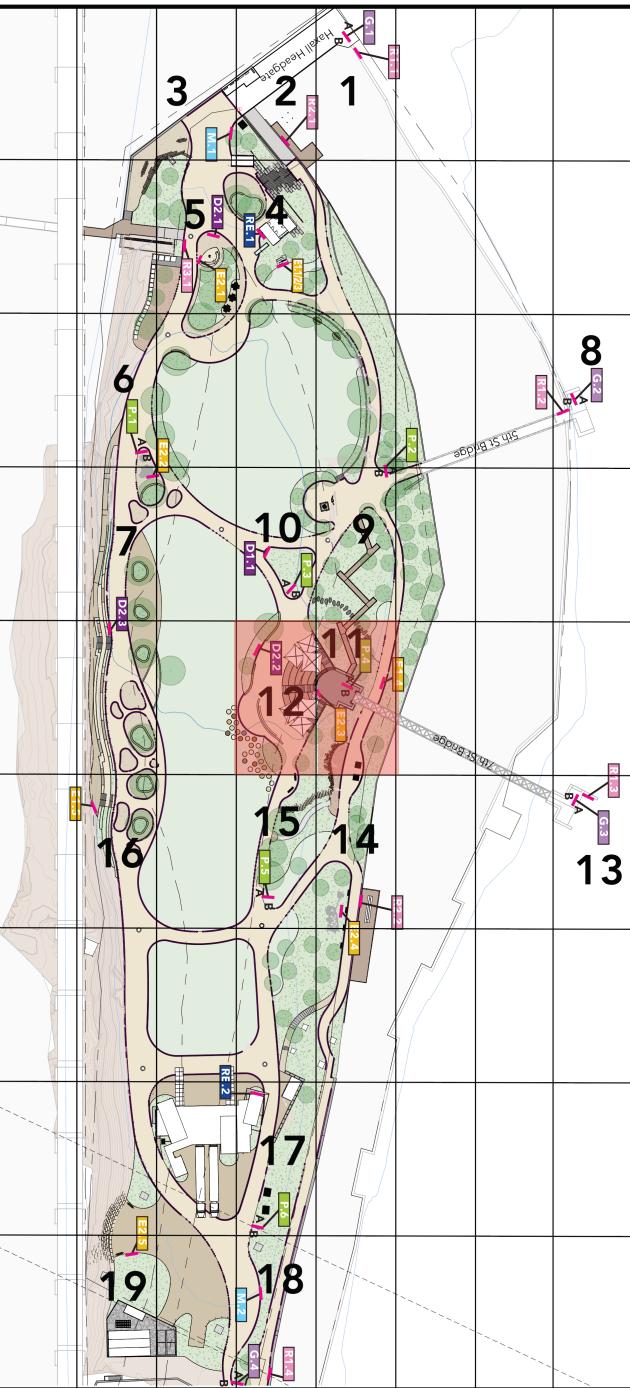

Date
6.3.25
Revisions
6.9.25
6.11.25

Scale
NTS

BROWN'S ISLAND

PROGRAMMING Sections 11 - 12




Date 6.3.25	Revisions 6.9.25 6.11.25	Scale 3/4" = 1'
----------------	--------------------------------	--------------------


Client/Project
Brown's Island
Wayfinding

BROWN'S ISLAND

PROGRAMMING Section 13

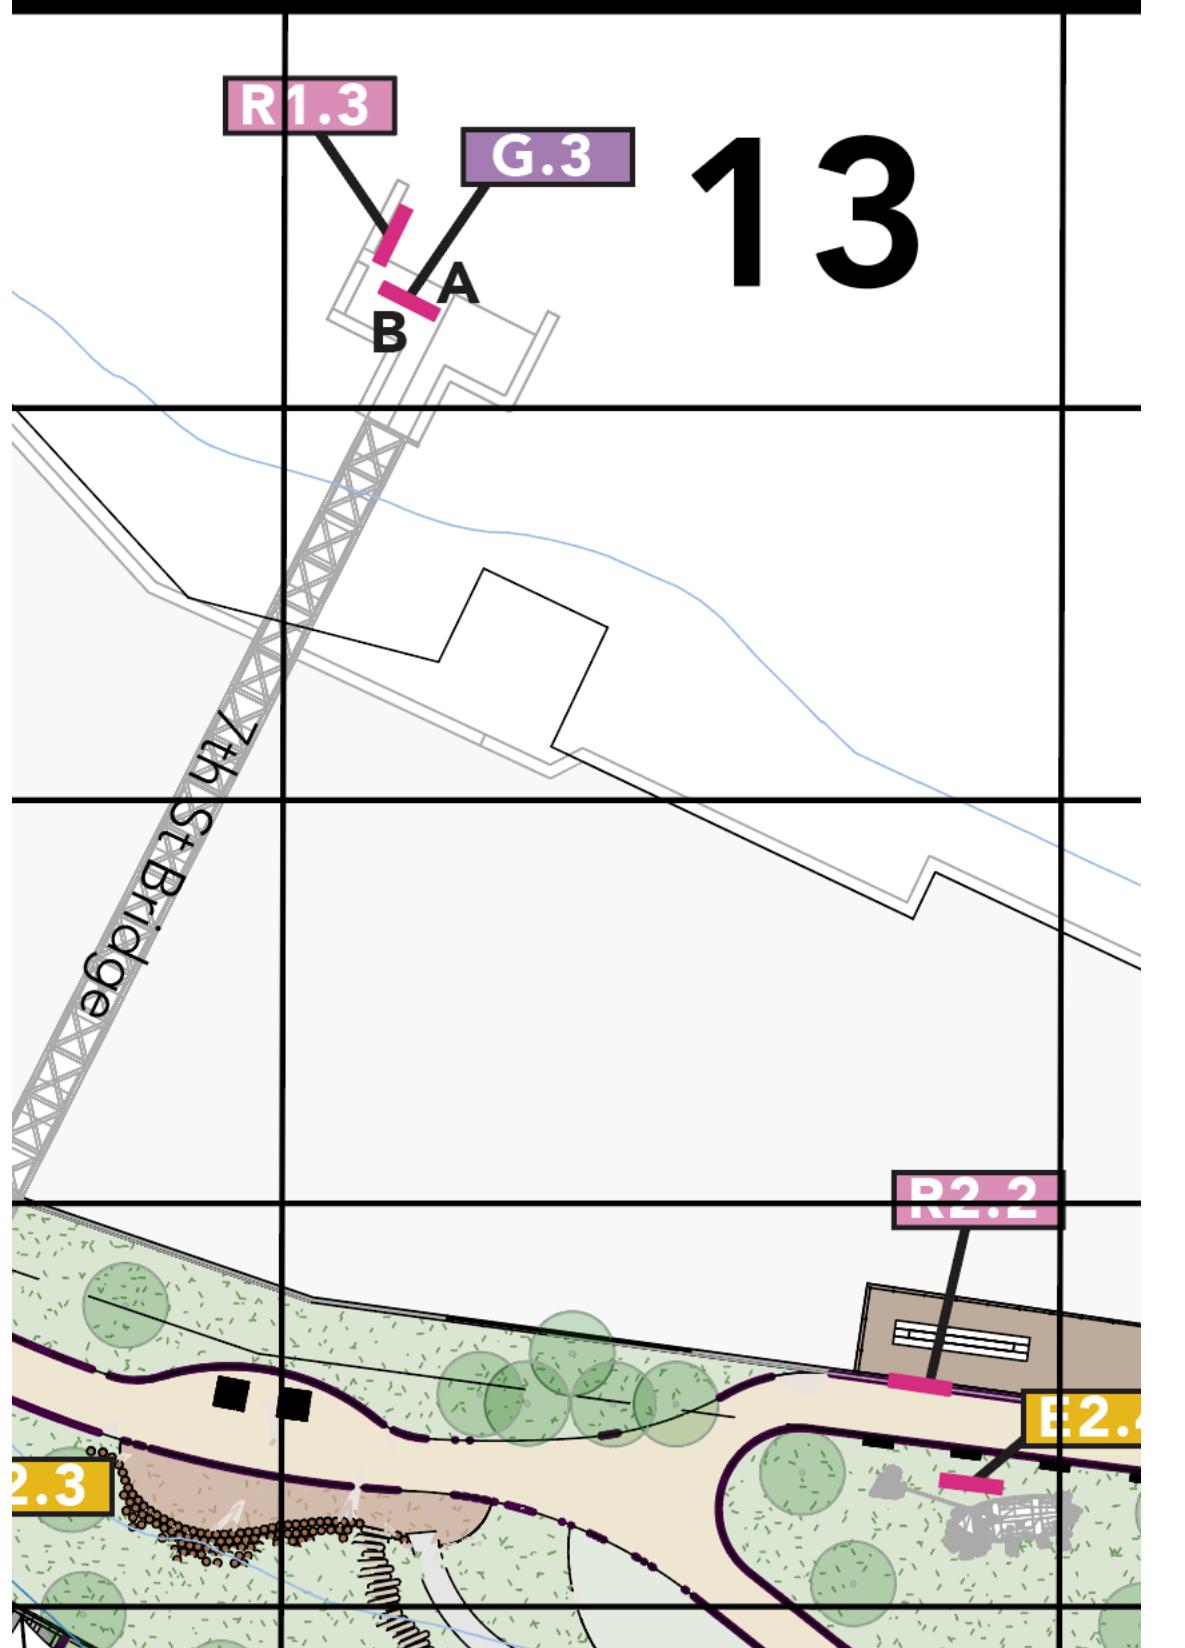

SIGN TYPES KEY	
D	Donor Identification
E	Exhibit (Interpretive)
G	Gateway
M	Free Standing Map
P	Pedestrian Directional
R	Regulatory
RE	Restroom

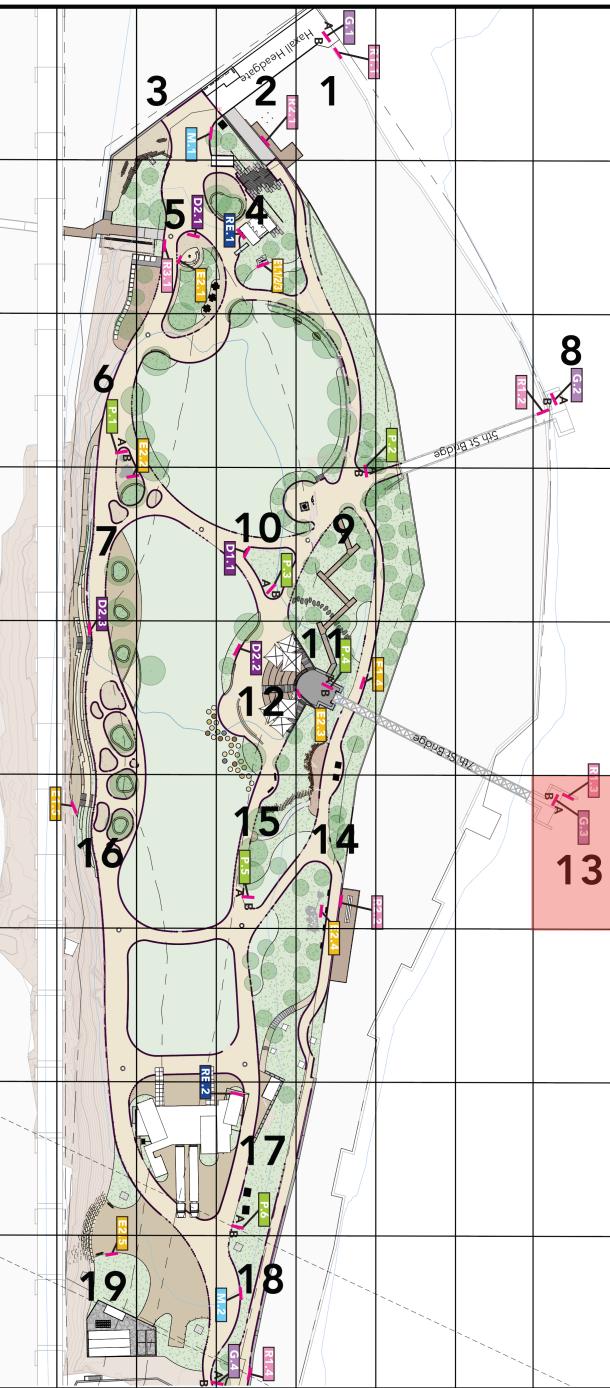

Date 6.3.25	Revisions 6.9.25 6.11.25	Scale NTS
----------------	--------------------------------	--------------

Client/Project
Brown's Island
Wayfinding

BROWN'S ISLAND

PROGRAMMING Section 13



Sign Type G.3 - Side A
Gateway Sign



Sign Type G.3 - Side B
Gateway Sign




Sign Type R1.3
Regulatory General

Date 6.3.25	Revisions 6.9.25 6.11.25	Scale 3/4" = 1'
----------------	--------------------------------	--------------------

Client/Project
Brown's Island
Wayfinding


BROWN'S ISLAND

PROGRAMMING Sections 14 - 15

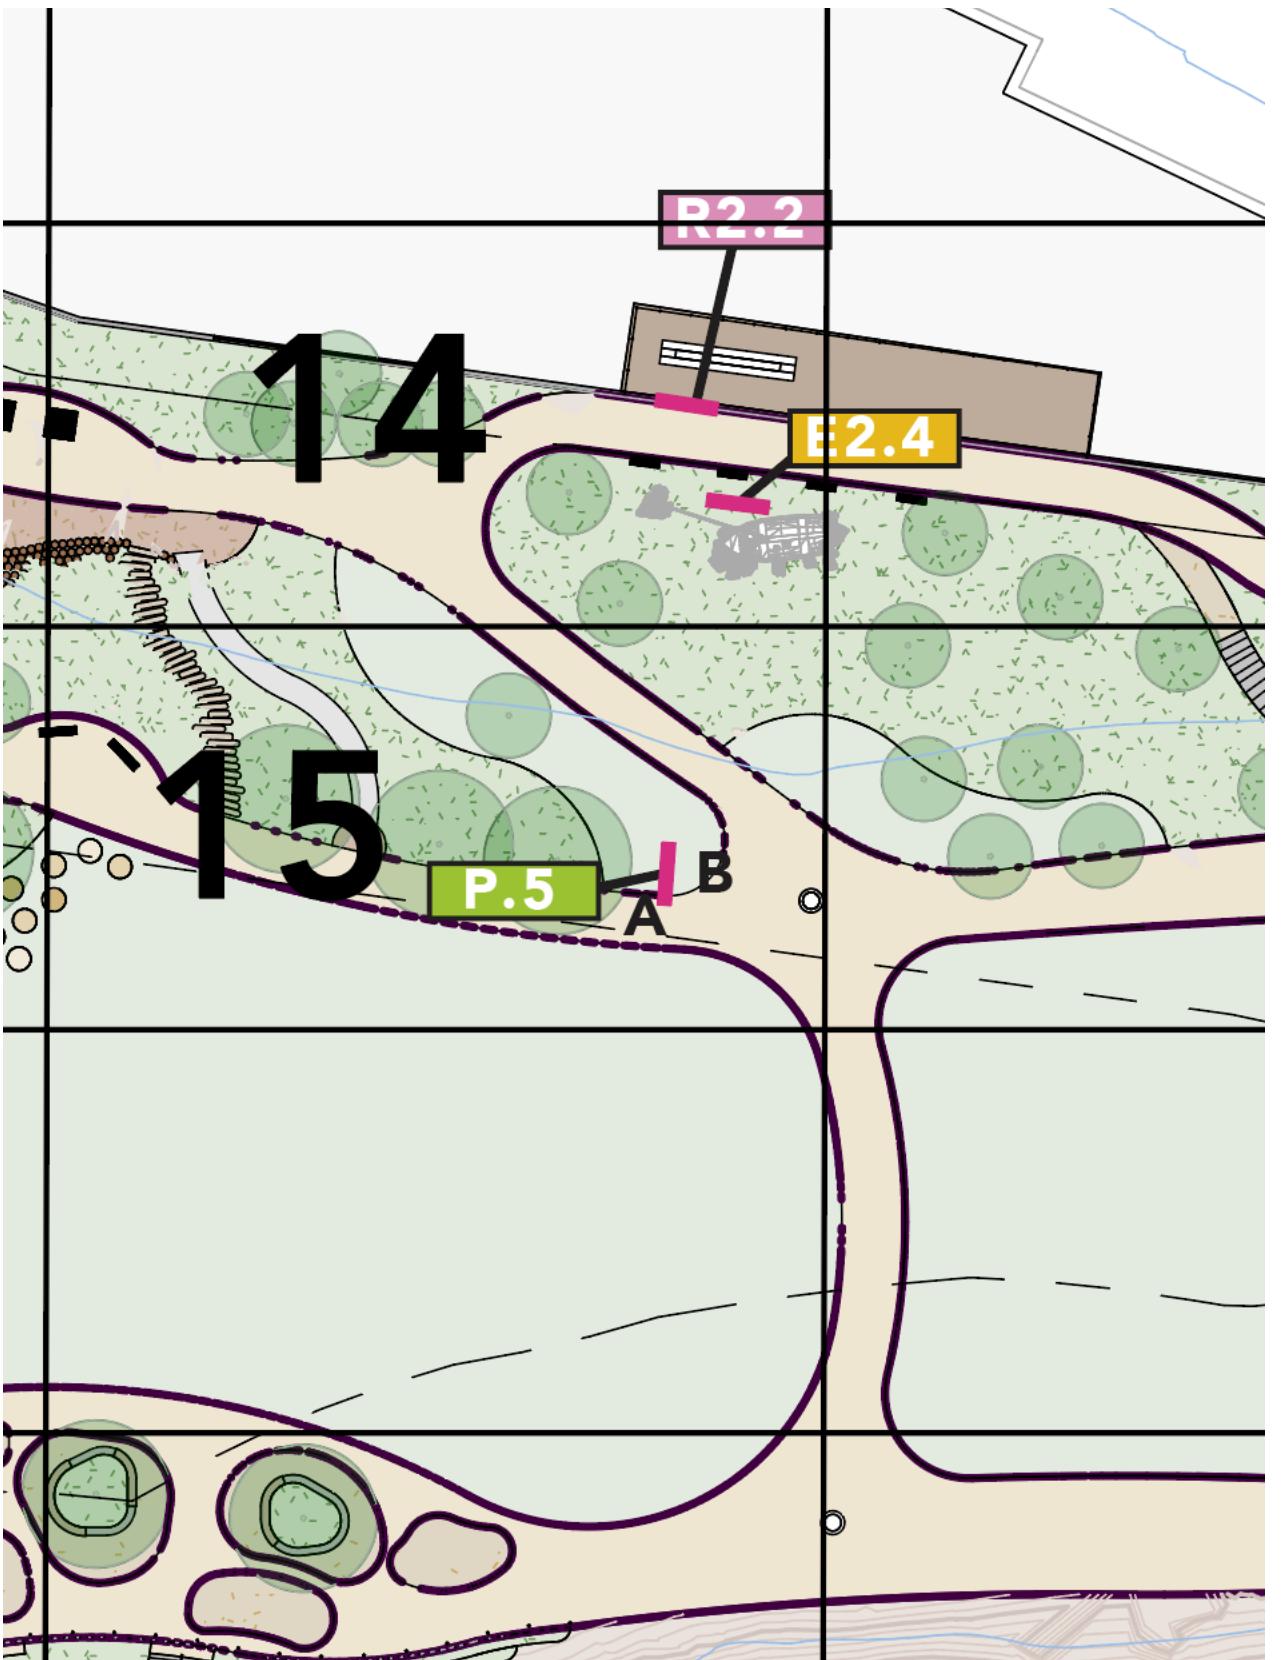

SIGN TYPES KEY



D	Donor Identification	P	Pedestrian Directional
E	Exhibit (Interpretive)	R	Regulatory
G	Gateway	RE	Restroom
M	Free Standing Map		

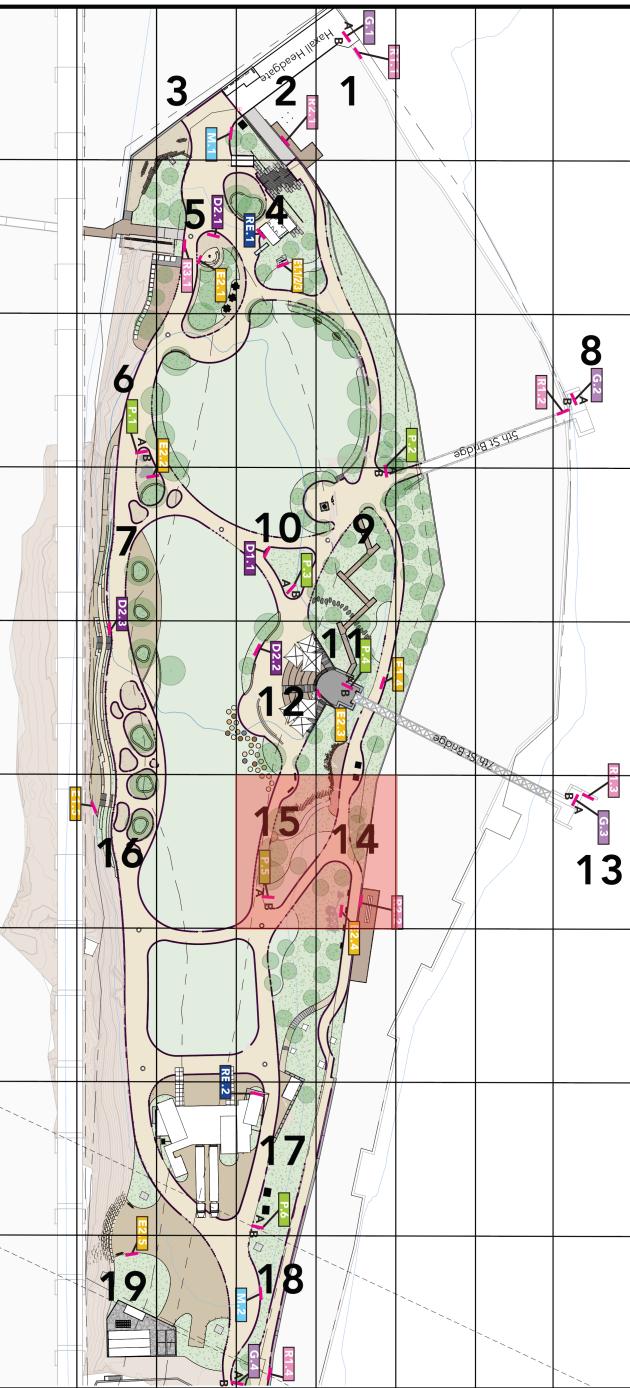

Date
6.3.25
Revisions
6.9.25
6.11.25

BROWN'S ISLAND

PROGRAMMING Sections 14 -15

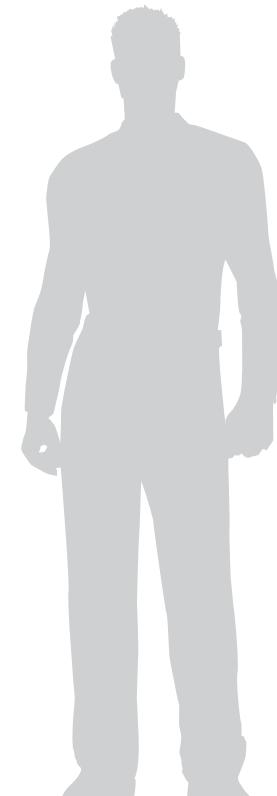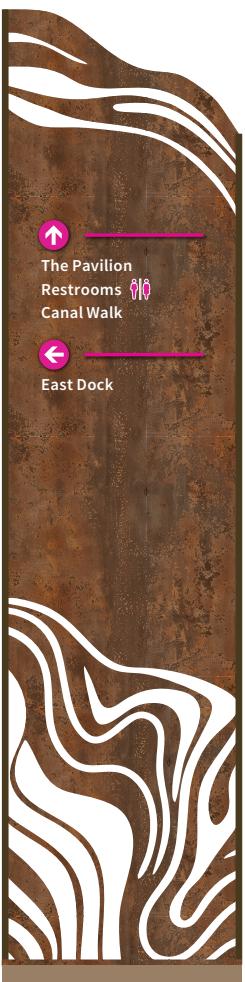

Headman sculpture sign
telling story of the piece,
and artist.

SIDE VIEW



Sign Type P.5 - Side A
Pedestrian Directional

Sign Type P.5 - Side B
Pedestrian Directional

Sign Type R2.2
Regulatory on Deck


Sign Type E2.4
Exhibit/Artwork

Date 6.3.25	Revisions 6.9.25 6.11.25	Scale 3/4" = 1'
----------------	--------------------------------	--------------------

Client/Project
Brown's Island
Wayfinding


BROWN'S ISLAND

PROGRAMMING Sections 16 - 17

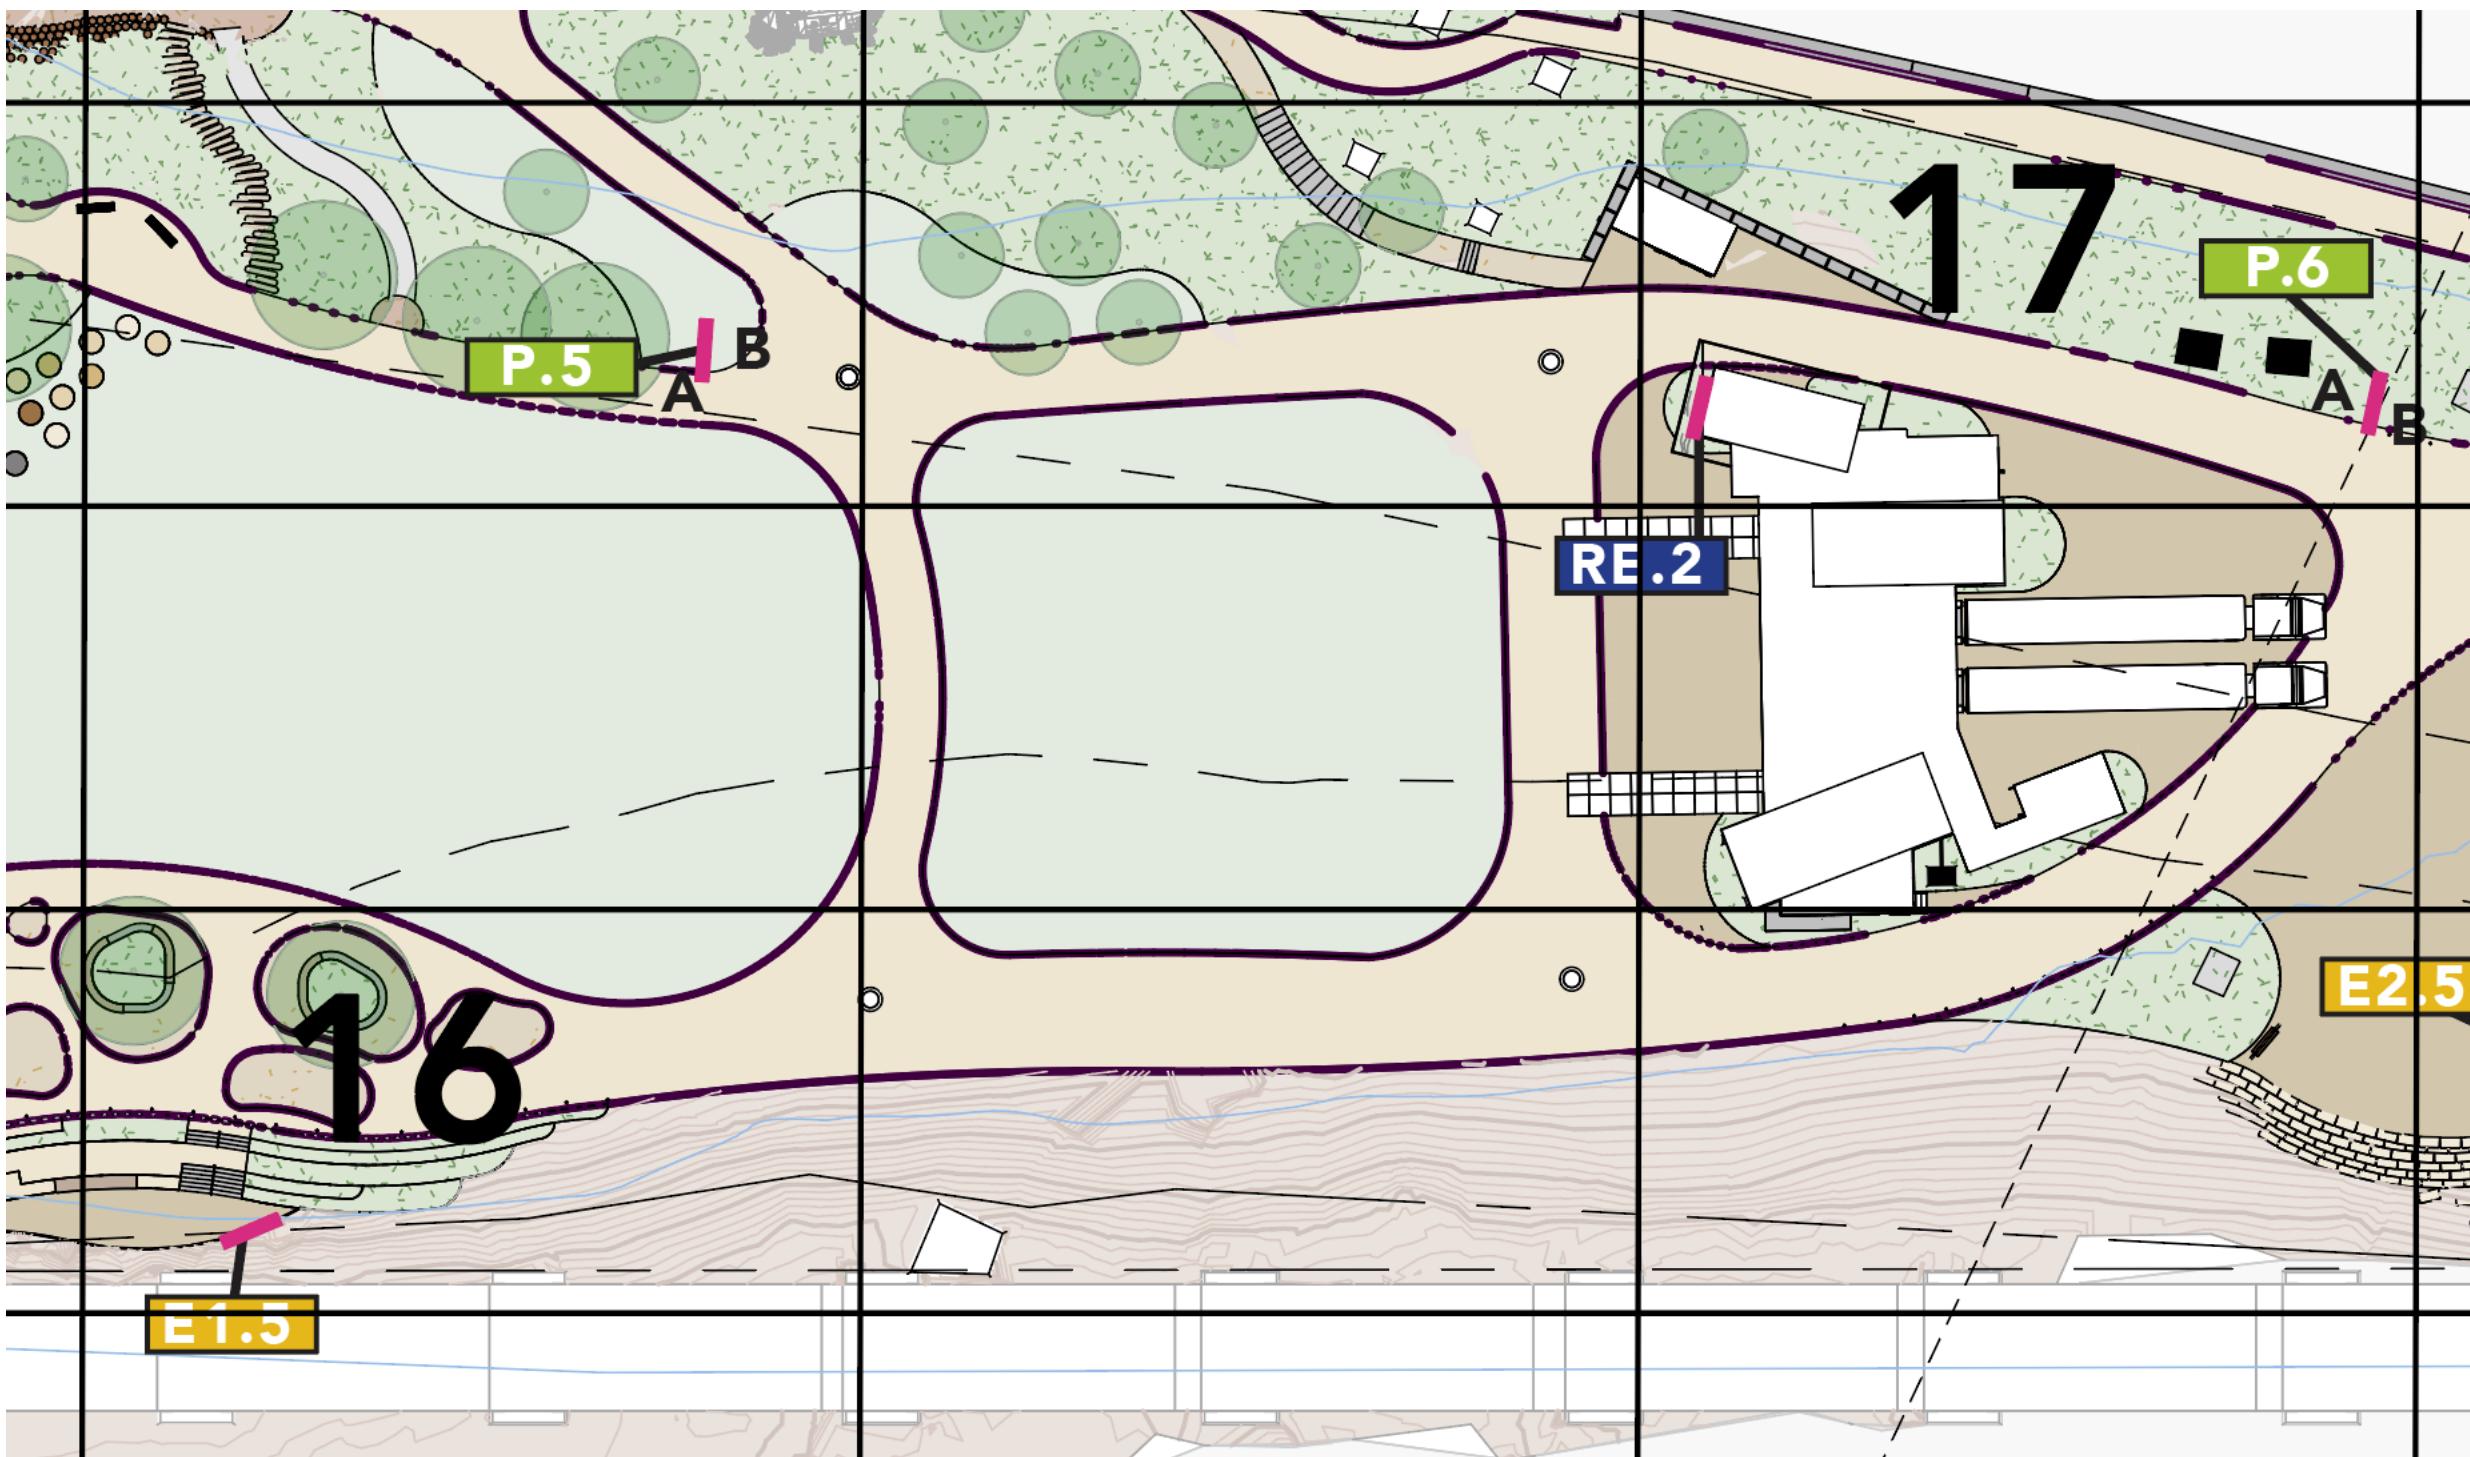


SIGNTYPES KEY


D	Donor Identification	P	Pedestrian Directional
E	Exhibit (Interpretive)	R	Regulatory
G	Gateway	RE	Restroom
M	Free Standing Map		

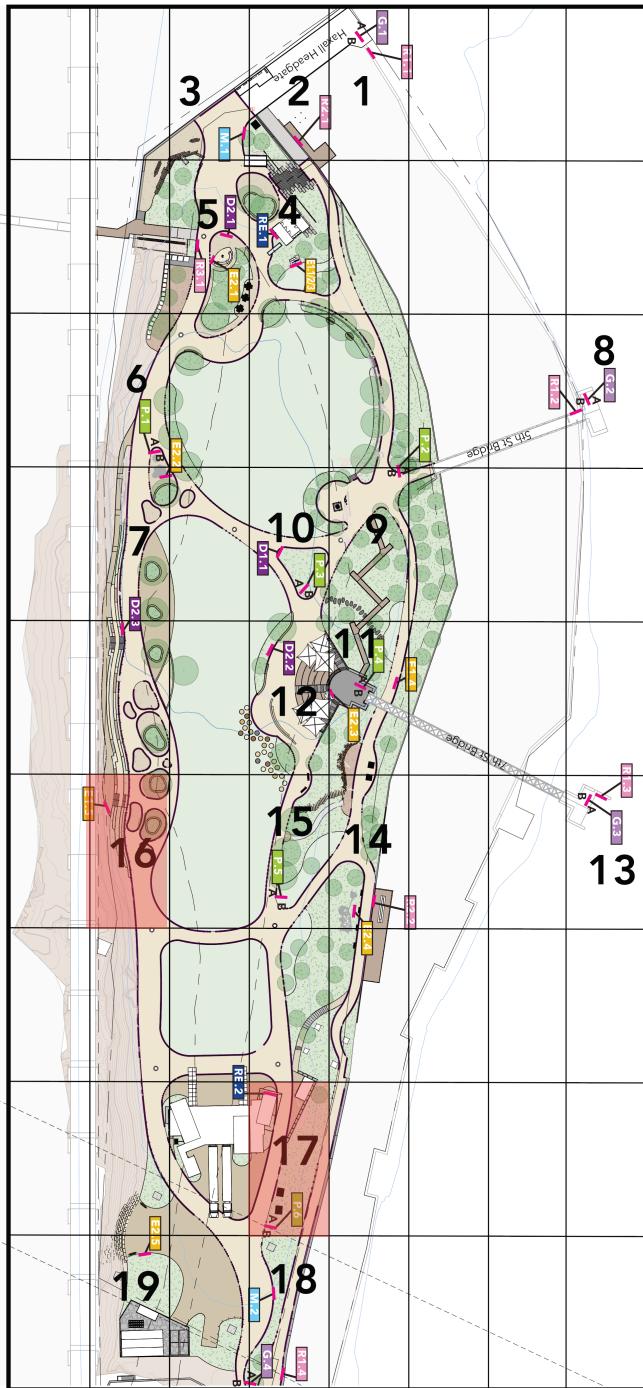


Sign about invasive plant species management and the river - would be attached to the railing. To include text and images.

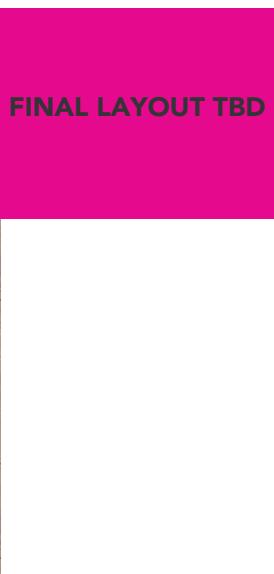

Sign Type E1.5
Exhibit/Interpretive

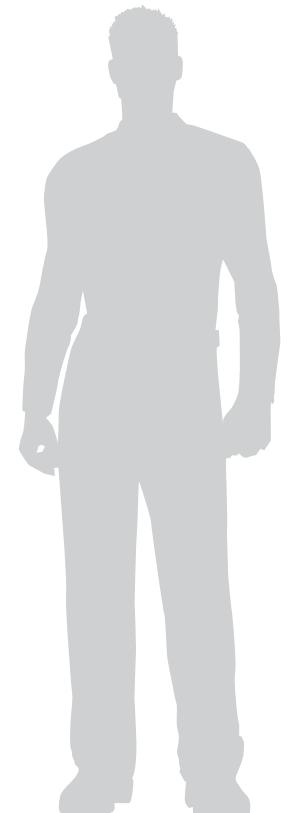

Sign Type P.6 - Side A
Pedestrian Directional

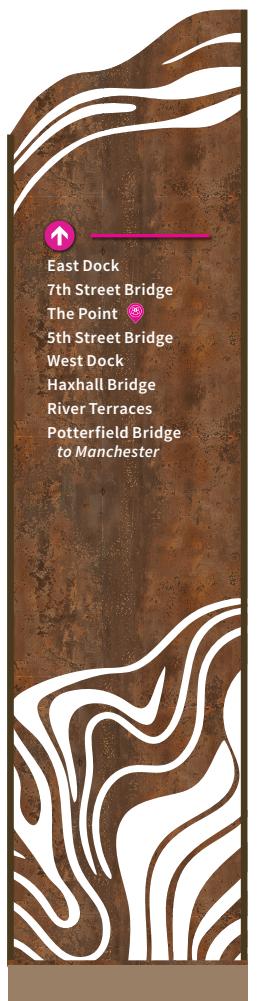


Sign Type P.6 - Side B
Pedestrian Directional

Date 6.3.25	Revisions 6.9.25	Scale 3/4" = 1'
----------------	---------------------	--------------------

Client/Project
Brown's Island
Wayfinding

One set to be applied to the east elevation
of the Pavilion attached building

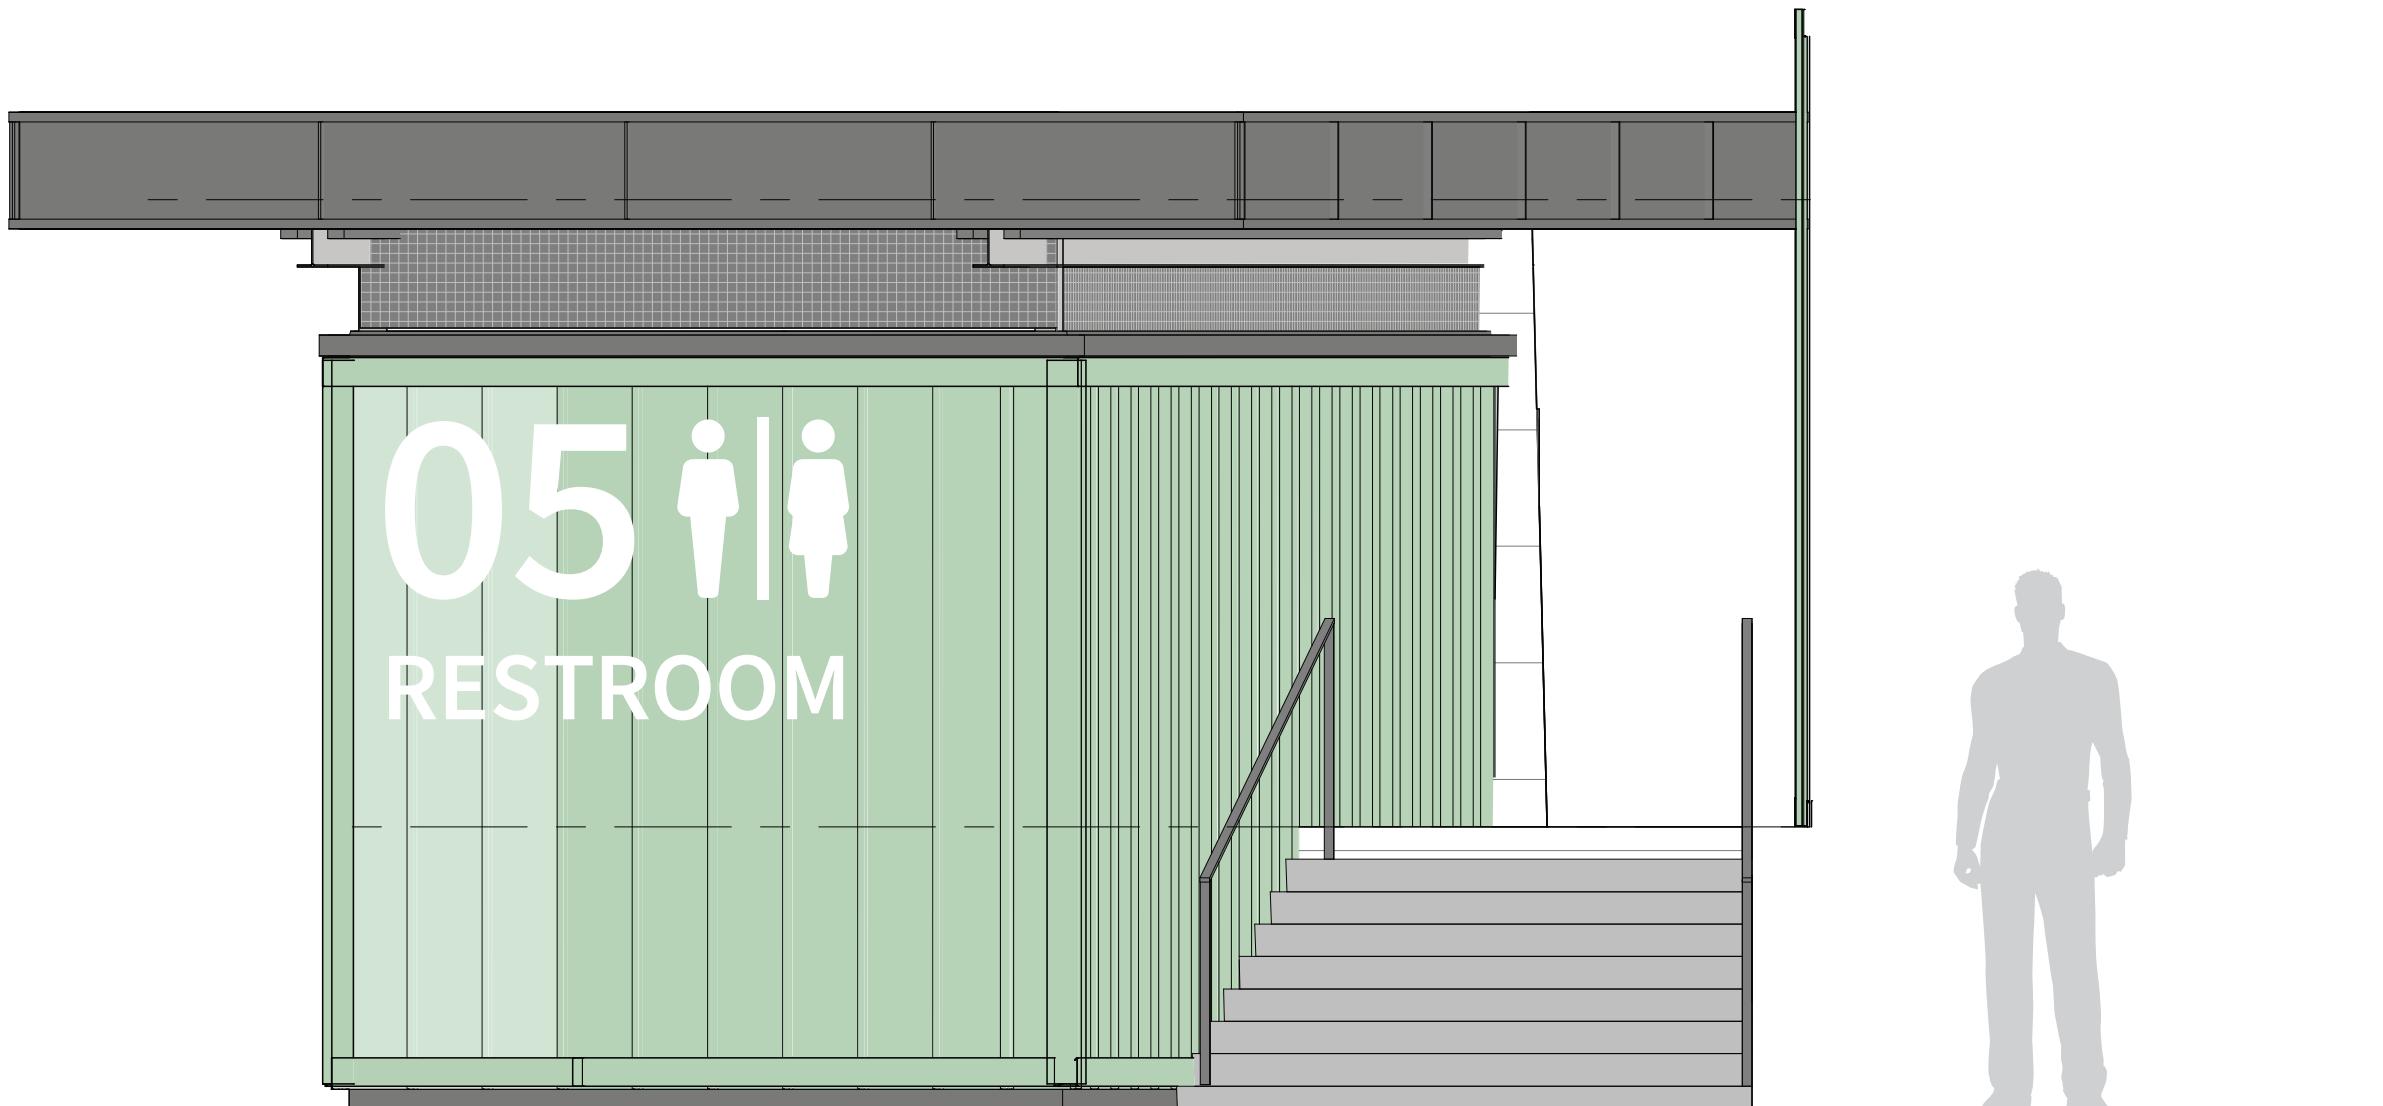


Sign Type RE.2
Restroom Vinyl Decals

Date 6.3.25	Revisions 6.9.25	Scale NTS
----------------	---------------------	--------------


Client/Project
Brown's Island
Wayfinding

BROWN'S ISLAND

PROGRAMMING Sections 18 - 19

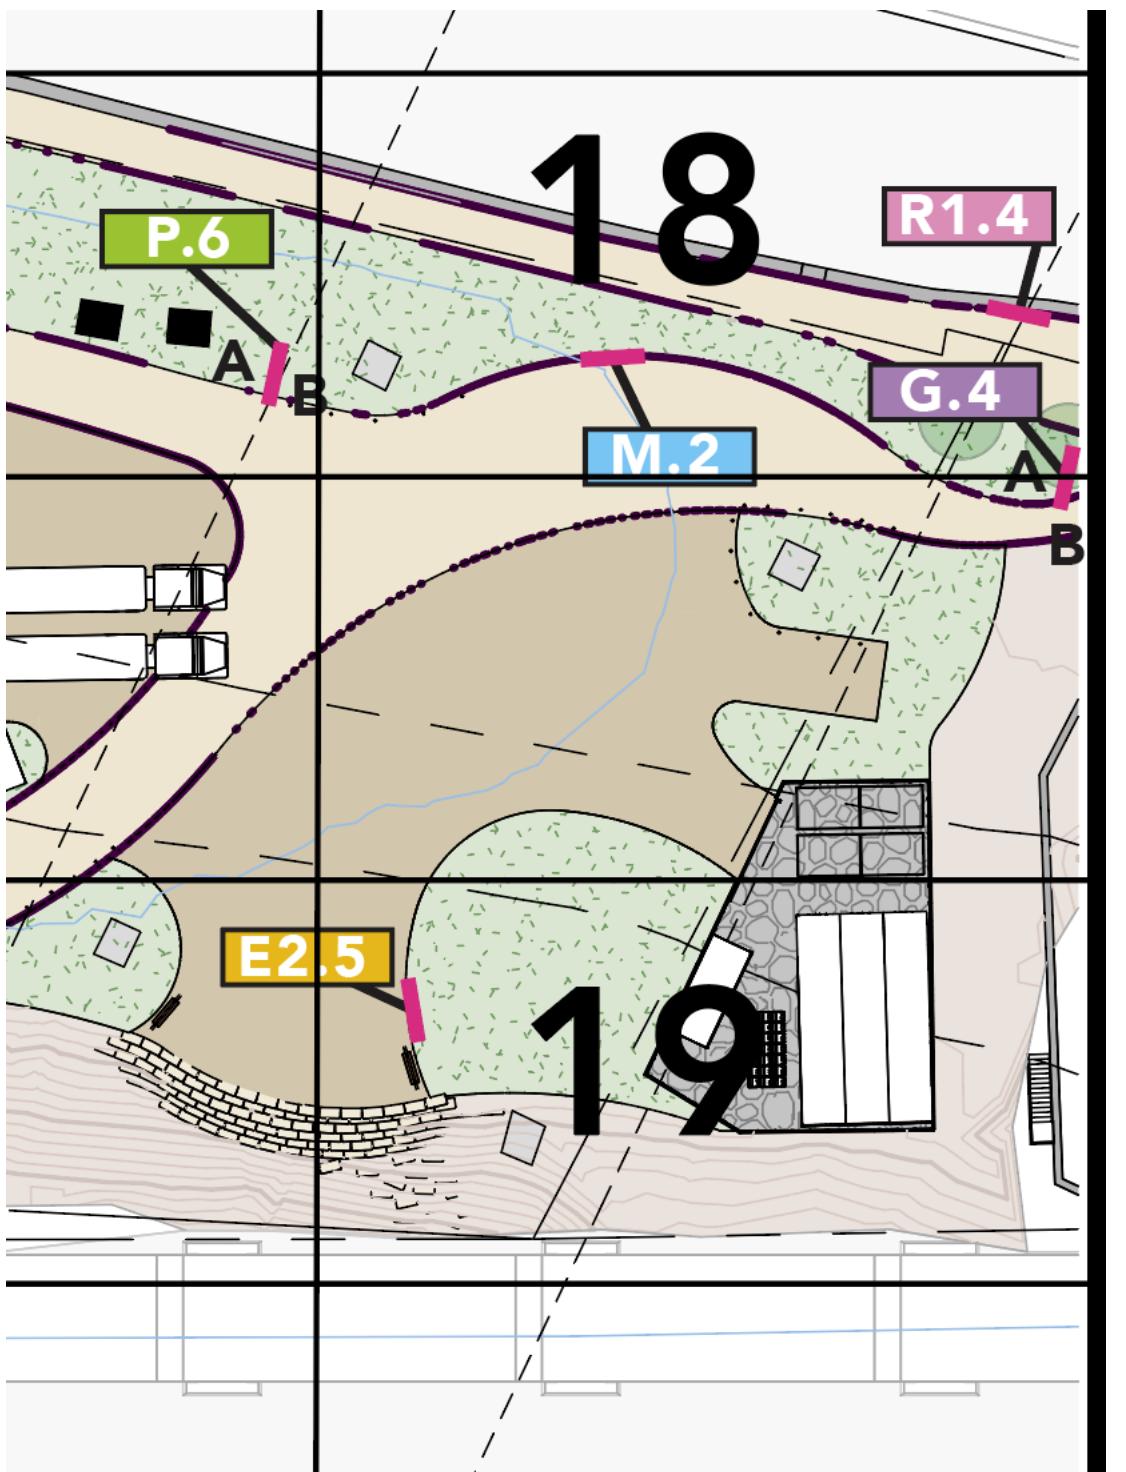

SIGN TYPES KEY	D	Donor Identification	P	Pedestrian Directional
	E	Exhibit (Interpretive)	R	Regulatory
	G	Gateway	RE	Restroom
	M	Free Standing Map		

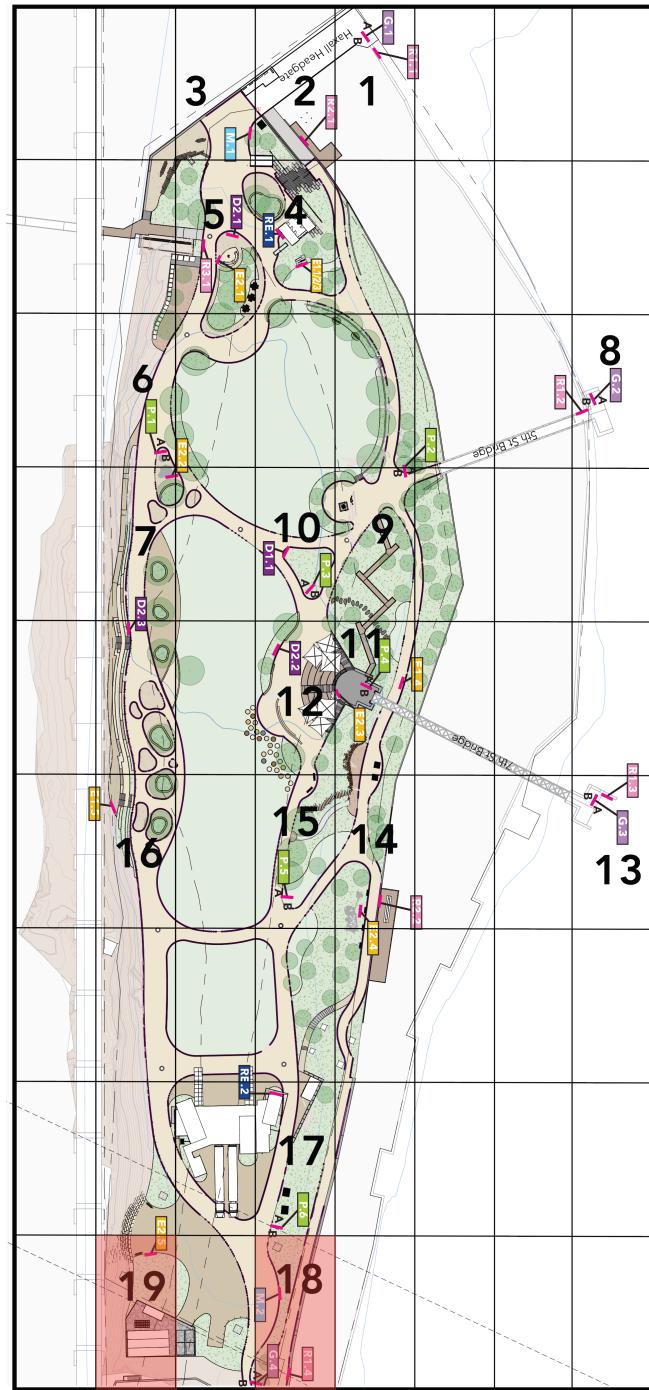

Date	6.3.25	Revisions	6.9.25	Scale	NTS
			6.11.25		

BROWN'S ISLAND

PROGRAMMING Sections 18 -19



Sign Type M.2
Free Standing Map

Date 6.3.25	Revisions 6.9.25	Scale 3/4" = 1'
----------------	---------------------	--------------------


Client/Project
Brown's Island
Wayfinding

BROWN'S ISLAND

PROGRAMMING
Sections 18 -19




Sign Type R1.4
Regulatory General

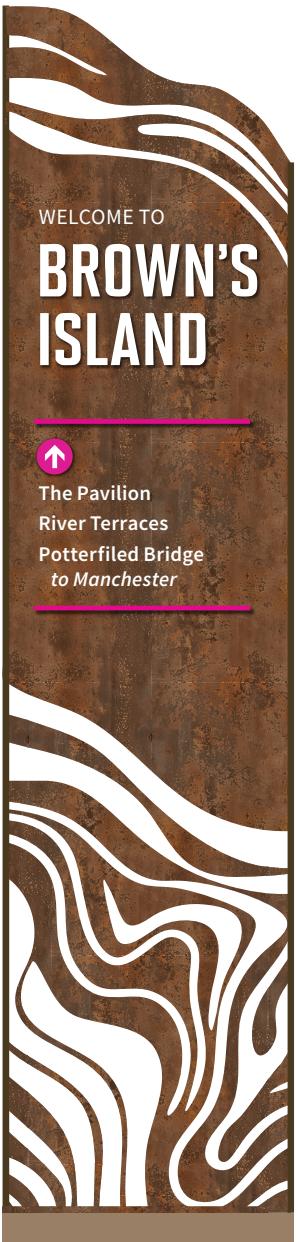

Sign Type G.4 - Side A
Gateway Sign



Sign Type G.4 - Side B
Gateway Sign

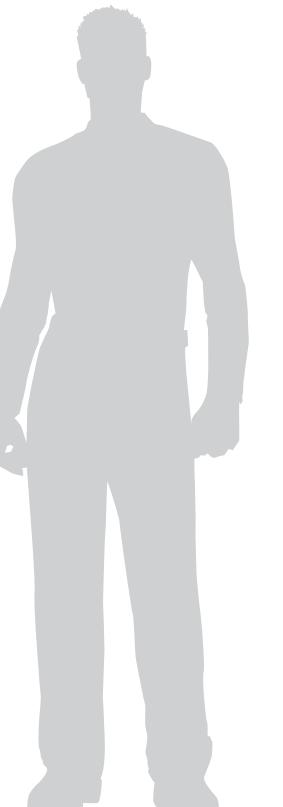

Sign about the art piece
(theme is native wildlife,
TBD) to include piece, and
artist information.



Sign Type E2.5
Exhibit/Interpretive

Date	Revisions	Scale
6.3.25	6.9.25 6.11.25	3/4" = 1'

Client/Project
Brown's Island
Wayfinding