




STATE	FEDERAL AID		STATE		SHEET NO.
	ROUTE	PROJECT	ROUTE	PROJECT	
VA.	—		360	0000-127-860	2

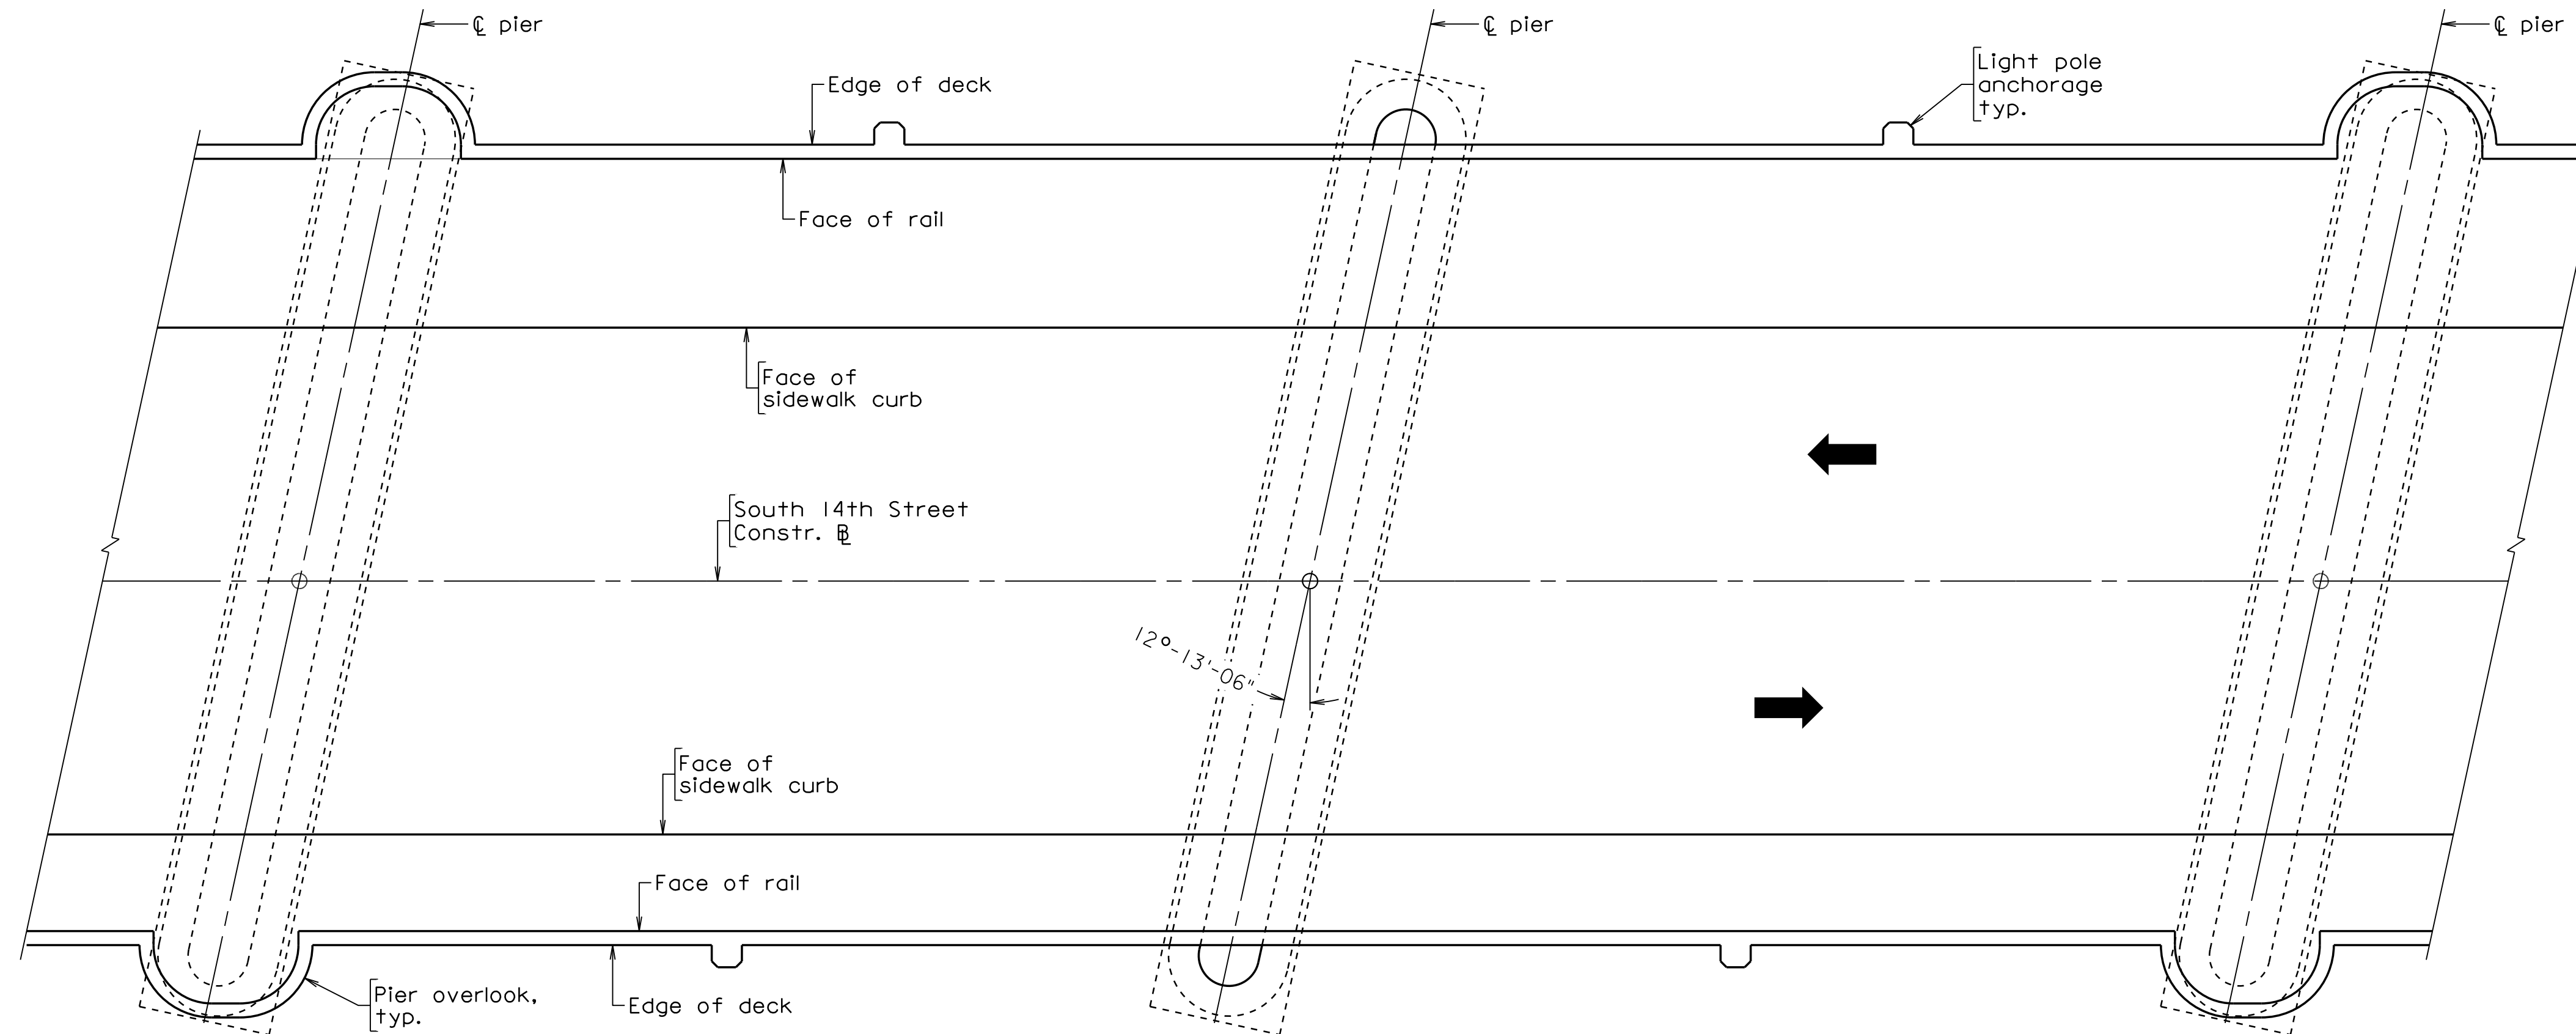

PIER OVERLOOK PLAN - NORTH BRIDGE

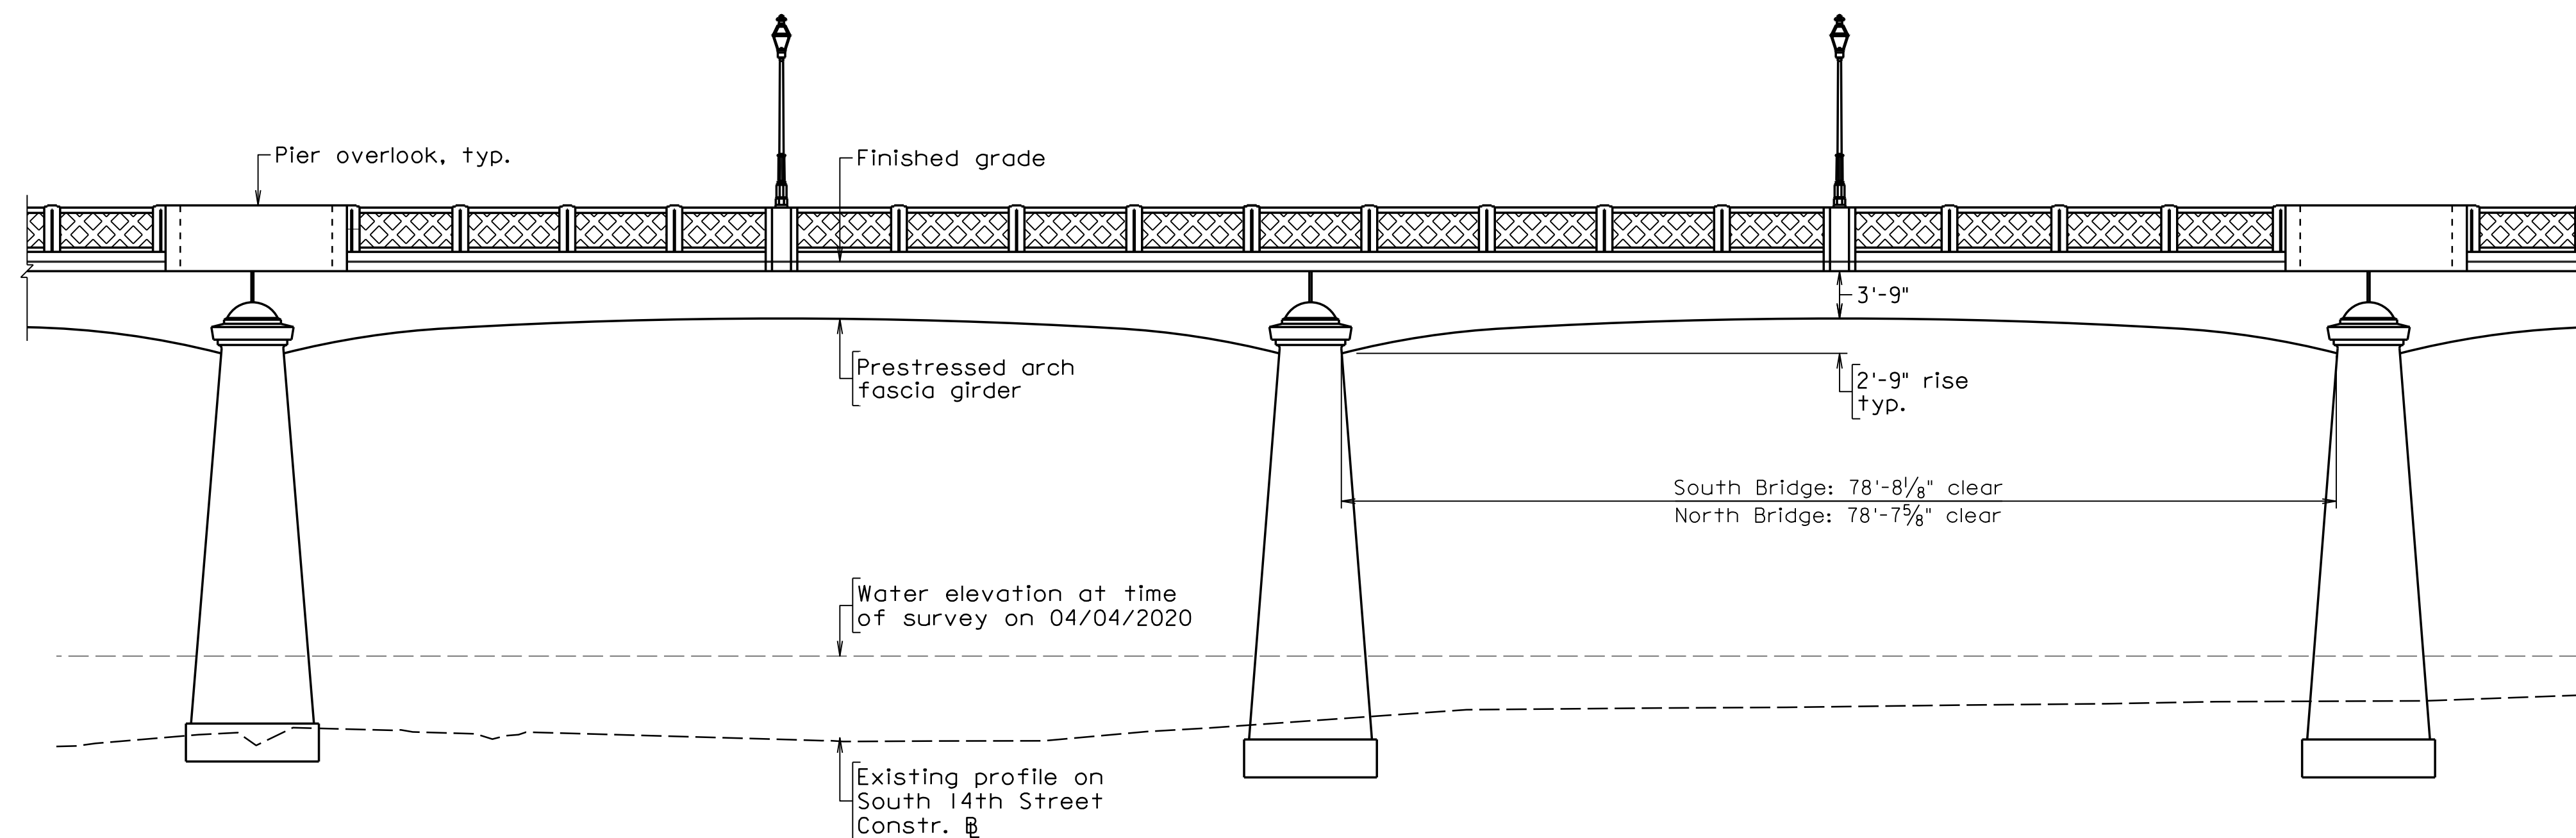

TYPICAL SPAN ELEVATION  
Light pole not shown for clarity.

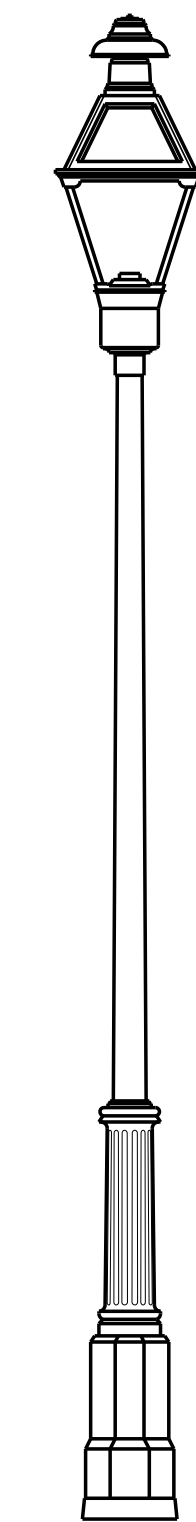

LIGHT POLE  
Scale: 1/2" = 1'-0"

XXX-01\_004.dgn

JOHNSON, MIRMAN & THOMPSON  
RICHMOND, VA  
STRUCTURAL ENGINEER


Scale: 1" = 10'

© 2025, Commonwealth of Virginia


COMMONWEALTH OF VIRGINIA DEPARTMENT OF TRANSPORTATION					
STRUCTURE AND BRIDGE DIVISION					
TYPICAL SPAN ELEVATION AND PIER OVERLOOK PLAN					
No.	Description	Date	Designed: BRG	Date	Plan No.
			Drawn: SRS	Dec. 2025	
			Checked: KWZ		
Revisions			Sheet No.		




STATE	FEDERAL AID		STATE		SHEET NO.
	ROUTE	PROJECT	ROUTE	PROJECT	
VA.	—		360		

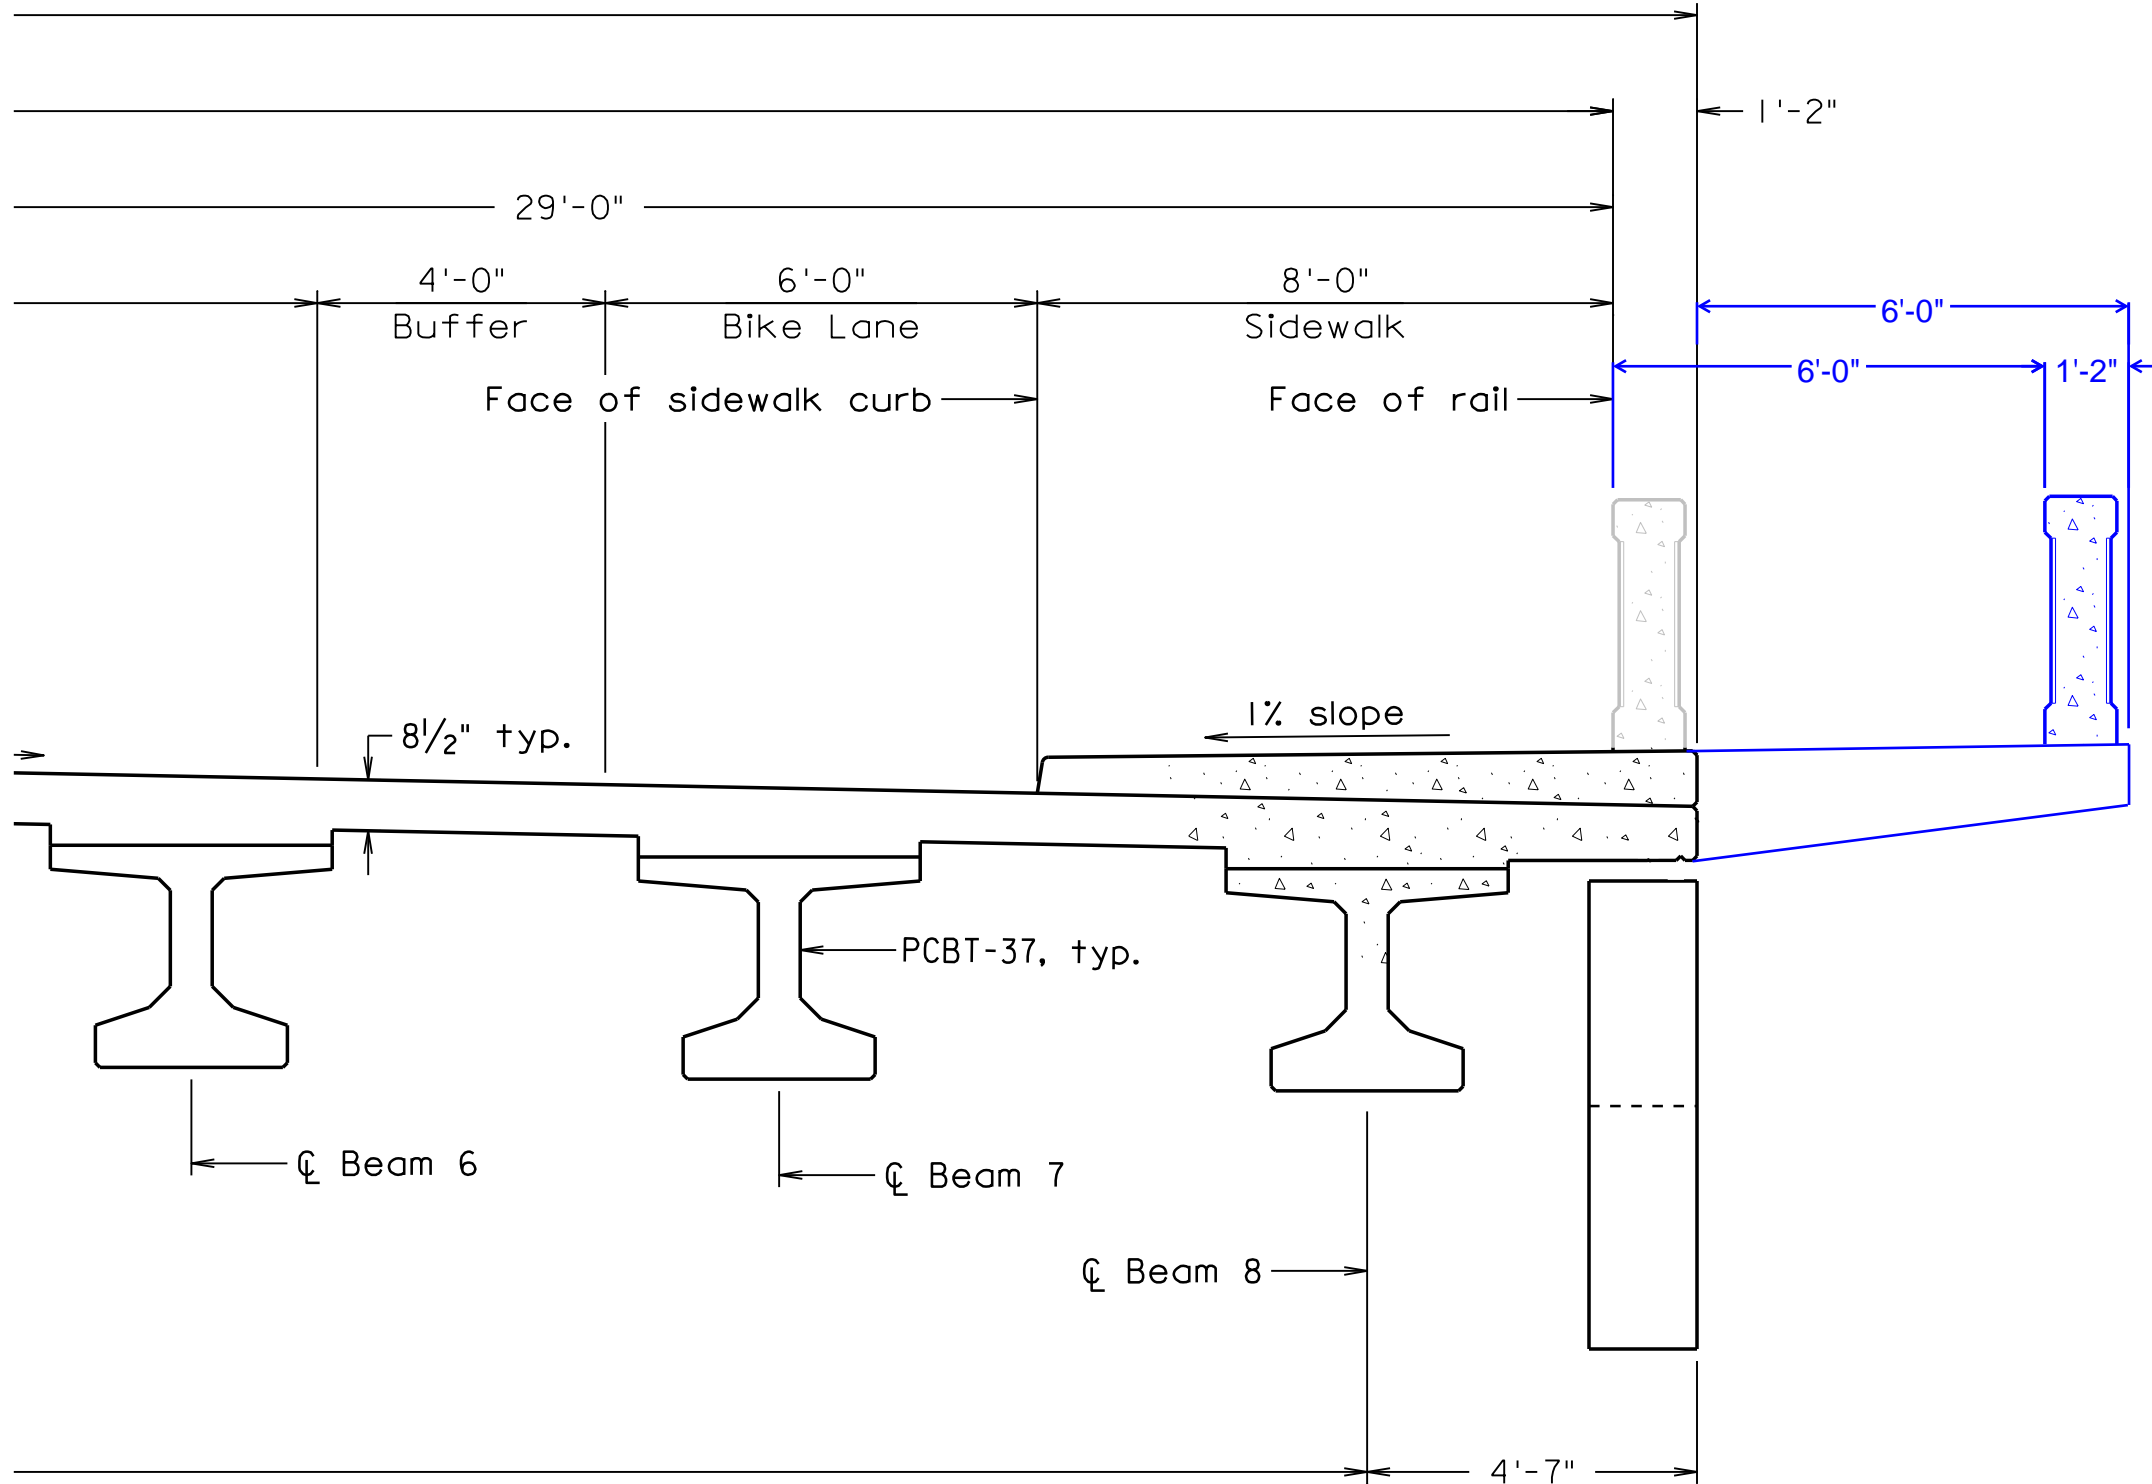

Overlook Section View

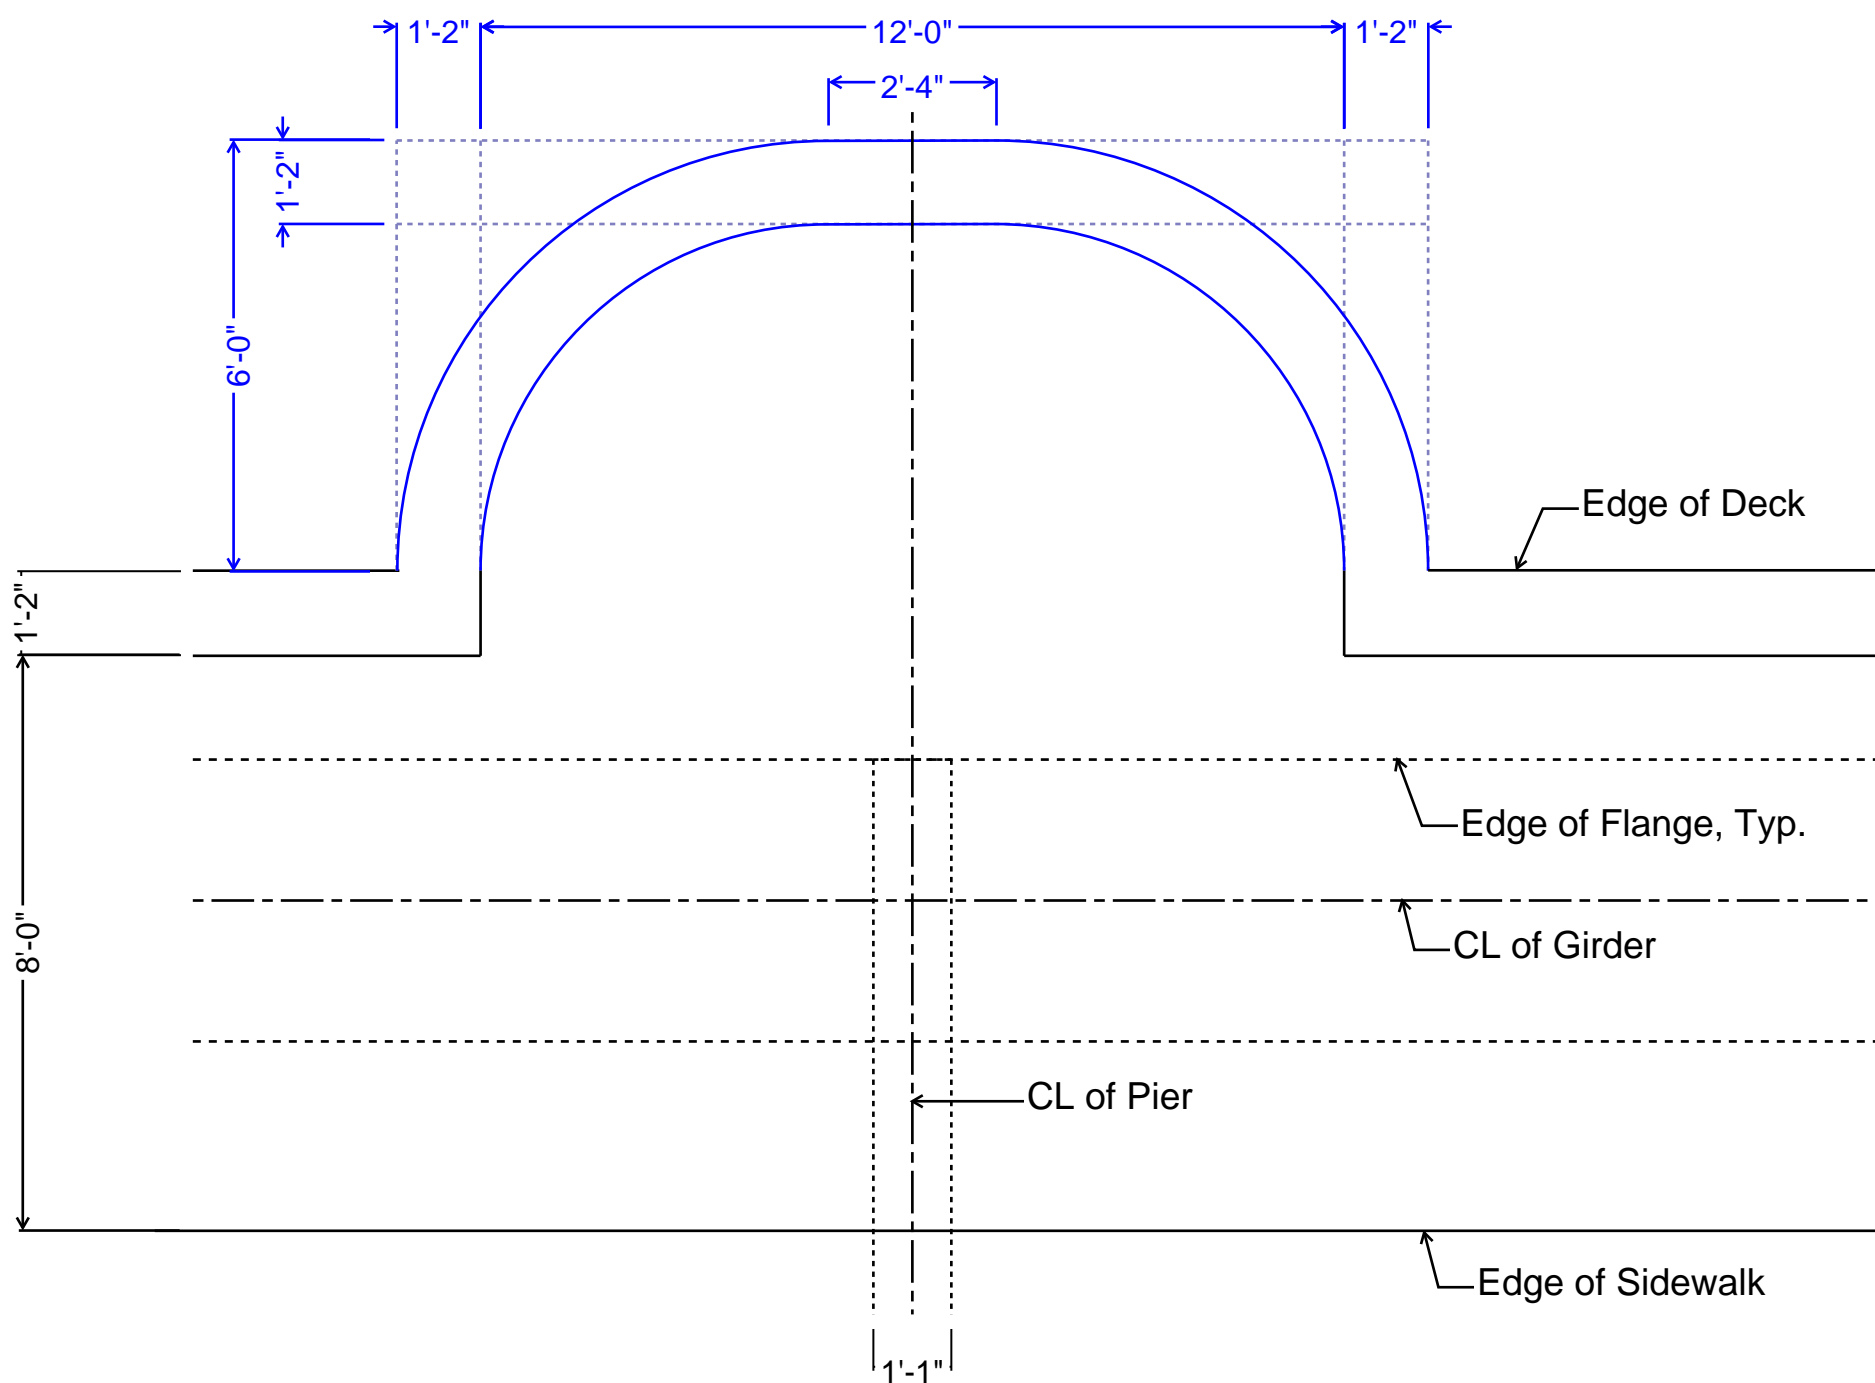

Overlook Plan View

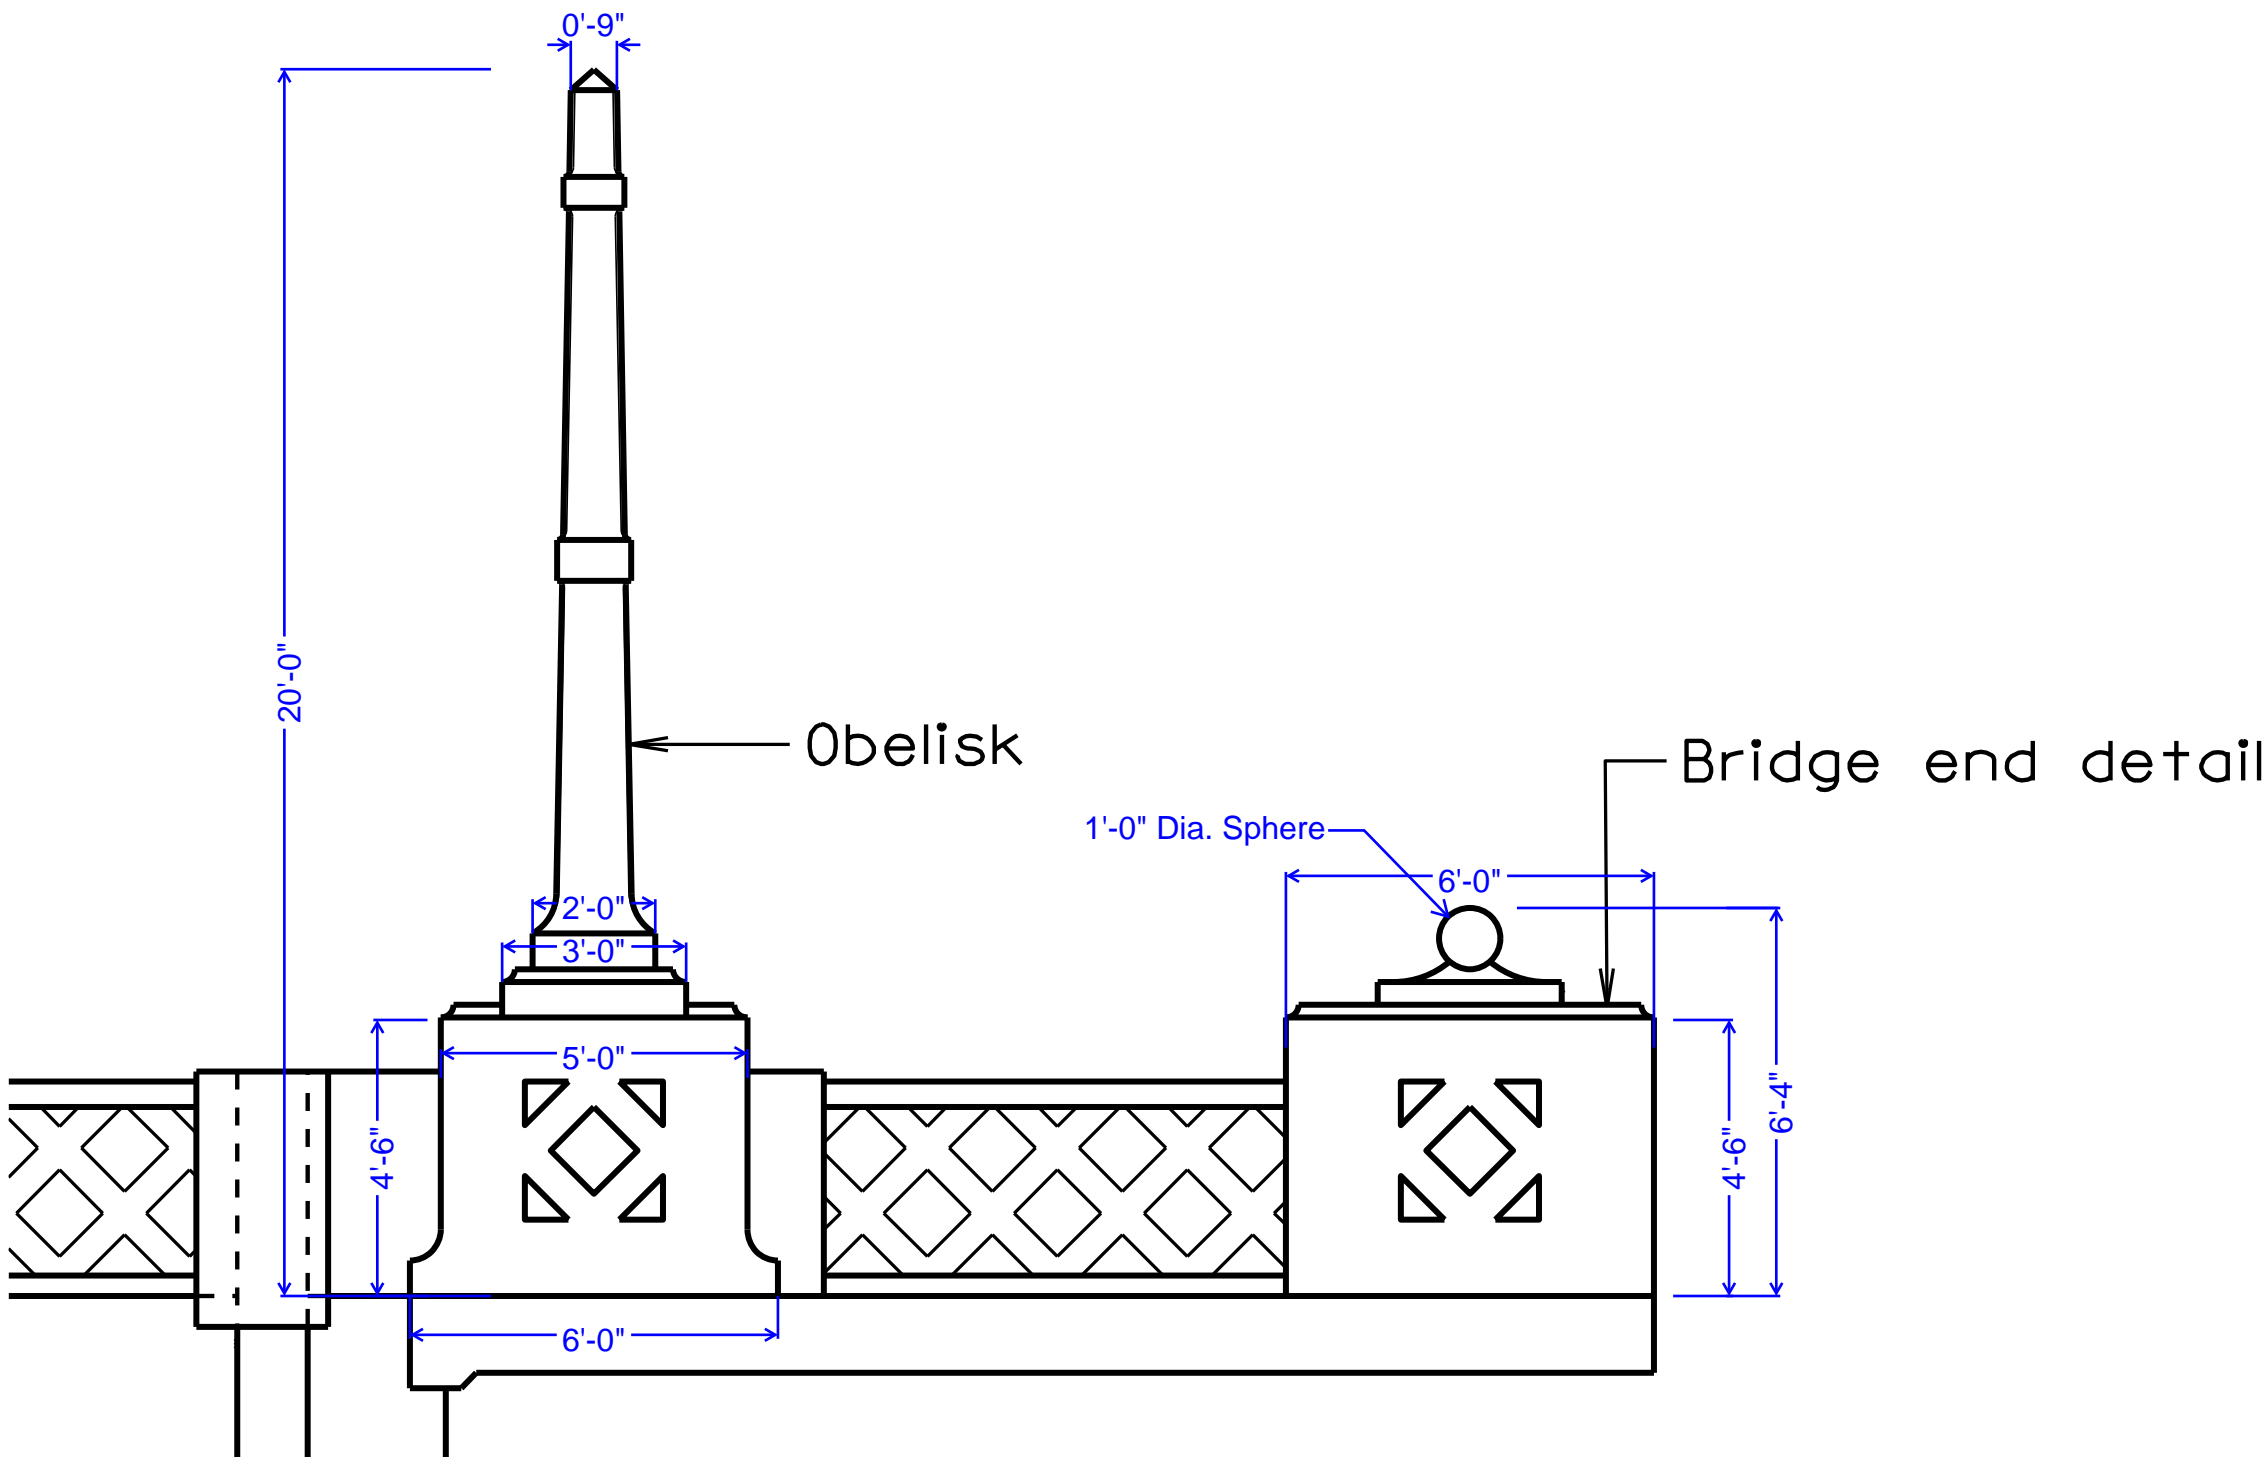

Momument Plan View

to be located at the north and south entrances to the bridge

PRELIMINARY PLANS  
THESE PLANS NOT TO BE USED  
FOR CONSTRUCTION

			COMMONWEALTH OF VIRGINIA DEPARTMENT OF TRANSPORTATION			
			STRUCTURE AND BRIDGE DIVISION			
			Overlook and Monument Details			
No.	Description	Date	Designed: BRG.....	Date	Plan No.	Sheet No.
Revisions			Drawn: .....SRS.....	Dec. 2025		
			Checked: .KWZ.....			