


1 FRONT ENTRANCE TOWNHOME  
SCALE: 1" = 20'

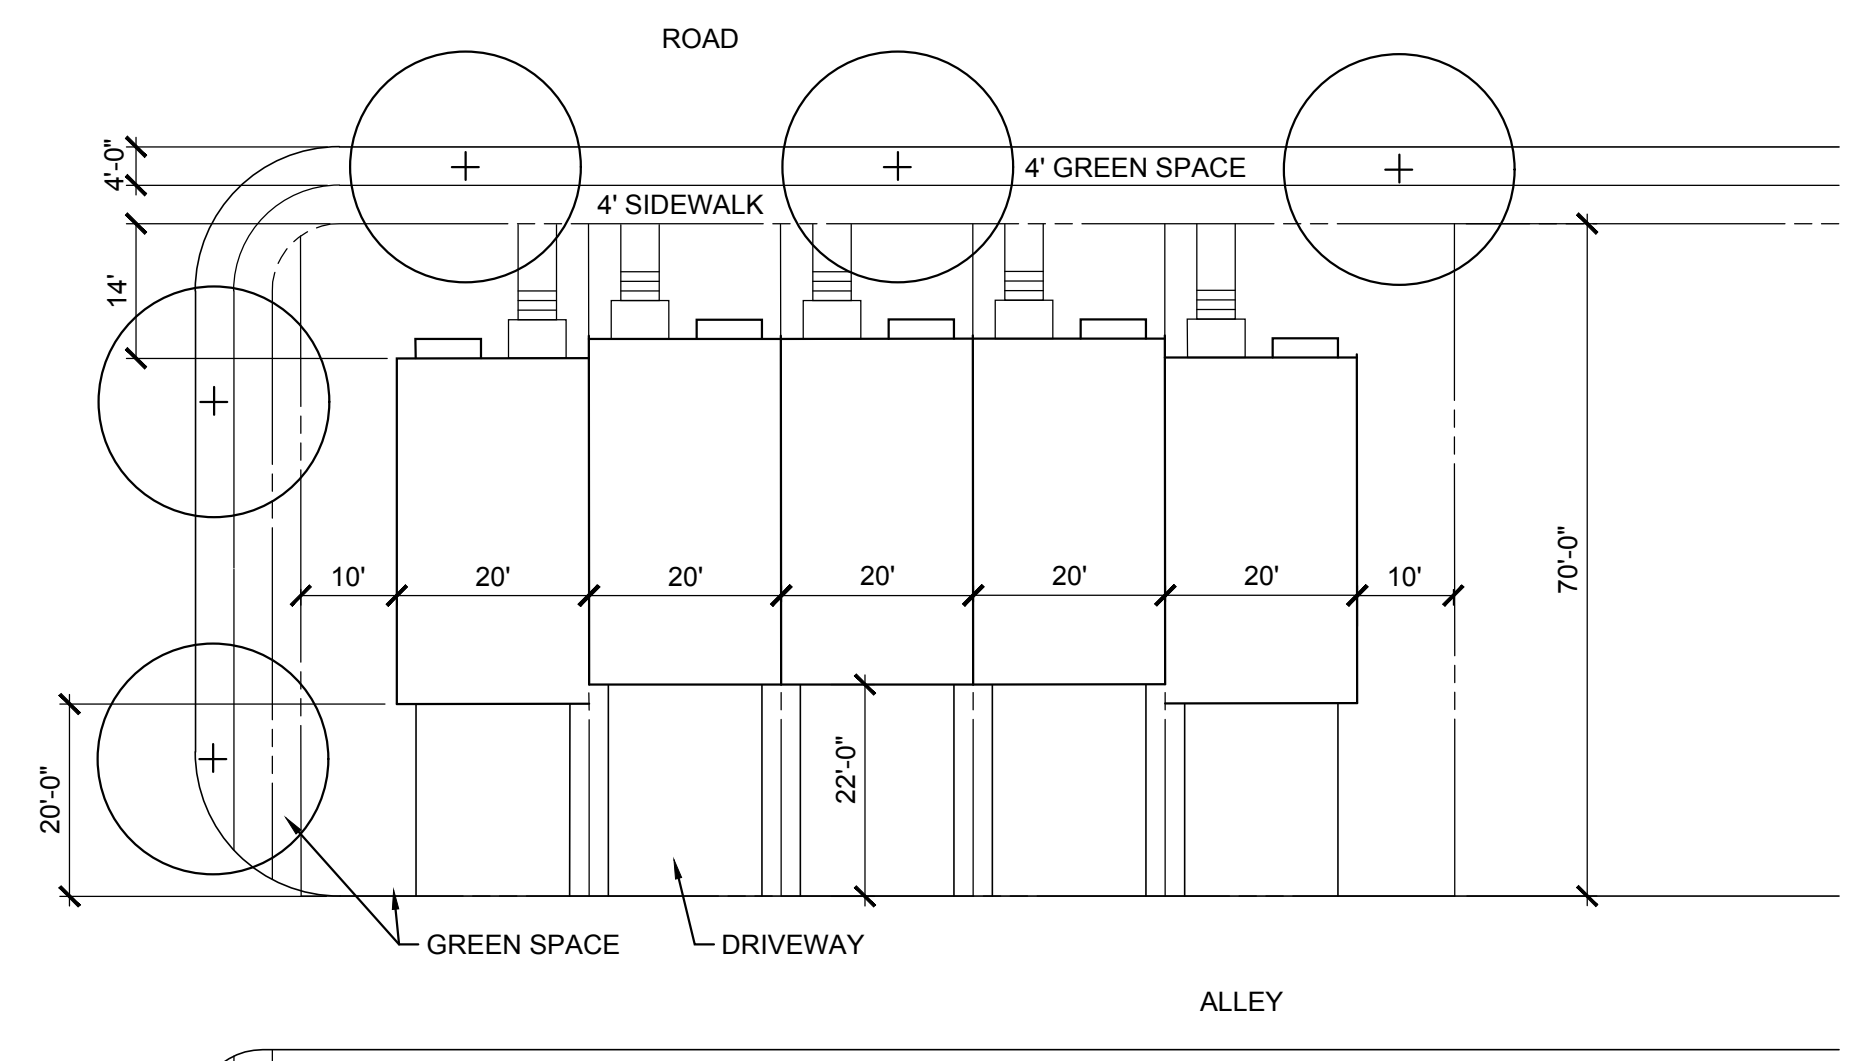

2 REAR ENTRANCE TOWNHOME  
SCALE: 1" = 20'

