



# Commission of Architectural Review SUBMISSION APPLICATION

City of Richmond, Room 510 – City Hall  
900 East Broad Street, Richmond, Virginia 23219  
PHONE: (804) 646-6335 FAX: (804) 646-5789

12 COPIES OF SUPPORTING DOCUMENTATION ARE REQUIRED FOR PROCESSING YOUR SUBMISSION

LOCATION OF WORK: 601 & 601-1/2 N 23rd ST DATE: 8/4/2015

OWNER'S NAME: Michaux, LLC TEL NO.: 804-564-2976

AND ADDRESS: 7625 Tanglewood RD EMAIL: Mikealexander65@gmail.com

CITY, STATE AND ZIPCODE: Richmond, VA 23225

ARCHITECT/CONTRACTOR'S NAME: Steve Childrey TEL. NO.: 804-647-3543

AND ADDRESS: 3875 Mountain RD EMAIL: Childreypa@comcast.net

CITY, STATE AND ZIPCODE: Glen Allen, VA 23060

Would you like to receive your staff report via email? Yes  No

## REQUEST FOR CONCEPTUAL REVIEW

I hereby request Conceptual Review under the provisions of Chapter 114, Article IX, Division 4, Section 114-930.6(d) of the Richmond City Code for the proposal outlined below in accordance with materials accompanying this application. I understand that conceptual review is advisory only.

## APPLICATION FOR CERTIFICATE OF APPROPRIATENESS


I hereby make application for the issuance of a certificate under the provisions of Chapter 114, Article IX, Division 4 (Old and Historic Districts) of the Richmond City Code for the proposal outlined below in accordance with plans and specifications accompanying this application.

## DETAILED DESCRIPTION OF PROPOSED WORK (Required):

### STATE HOW THE DESIGN REVIEW GUIDELINES INFORM THE DESIGN OF THE WORK

**PROPOSED.** (Include additional sheets of description if necessary, and 12 copies of artwork helpful in describing the project. The 12 copies are not required if the project is being reviewed for an administrative approval. See instruction sheet for requirements.)

Seeking approval to modify elevations to accommodate slope on lot for previously approved project.

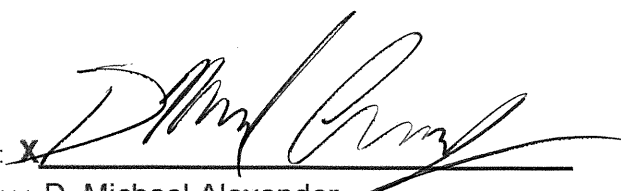Signature of Owner or Authorized Agent: 

Name of Owner or Authorized Agent (please print legibly): D. Michael Alexander

(Space below for staff use only)

Received by Commission Secretary


8-4-15

APPLICATION NO. \_\_\_\_\_


DATE \_\_\_\_\_

SCHEDULED FOR \_\_\_\_\_

Note: CAR reviews all applications on a case-by-case basis.

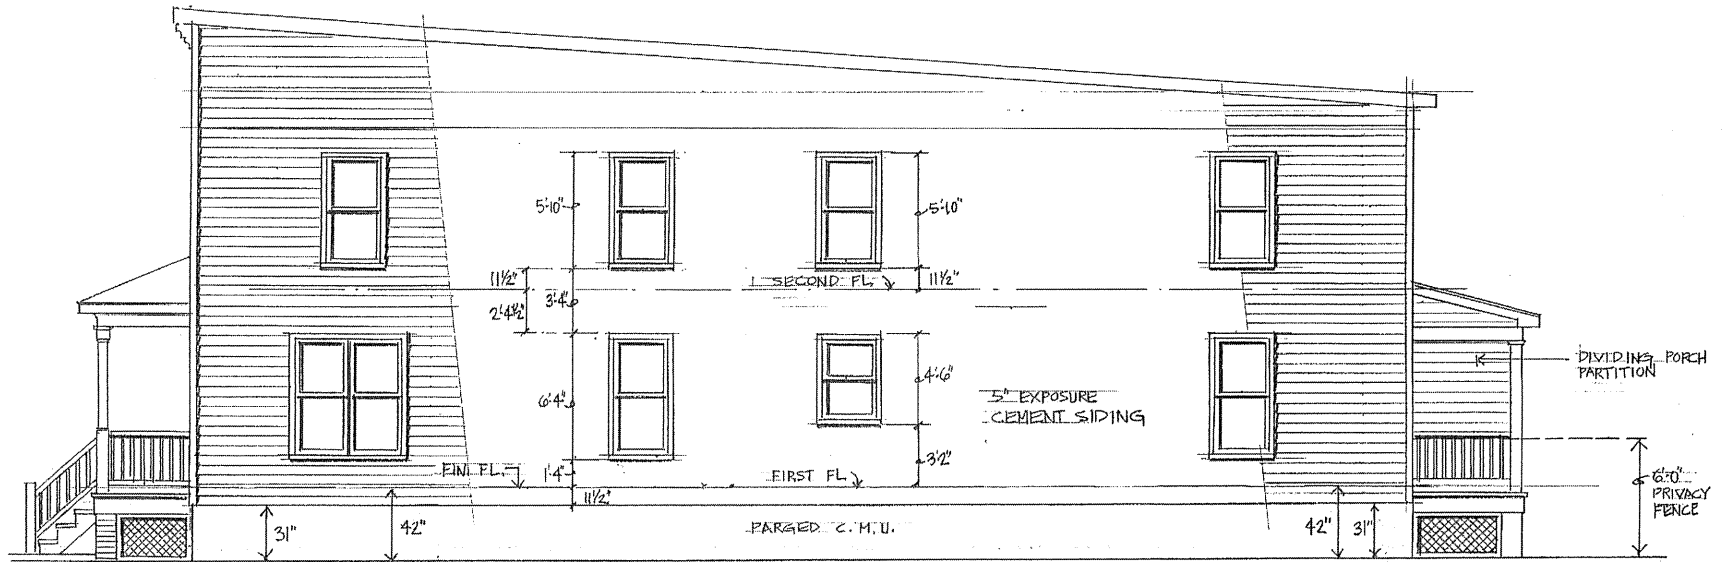

RIGHT SIDE ELEV.  
 $\frac{1}{4}'' = 1'-0''$

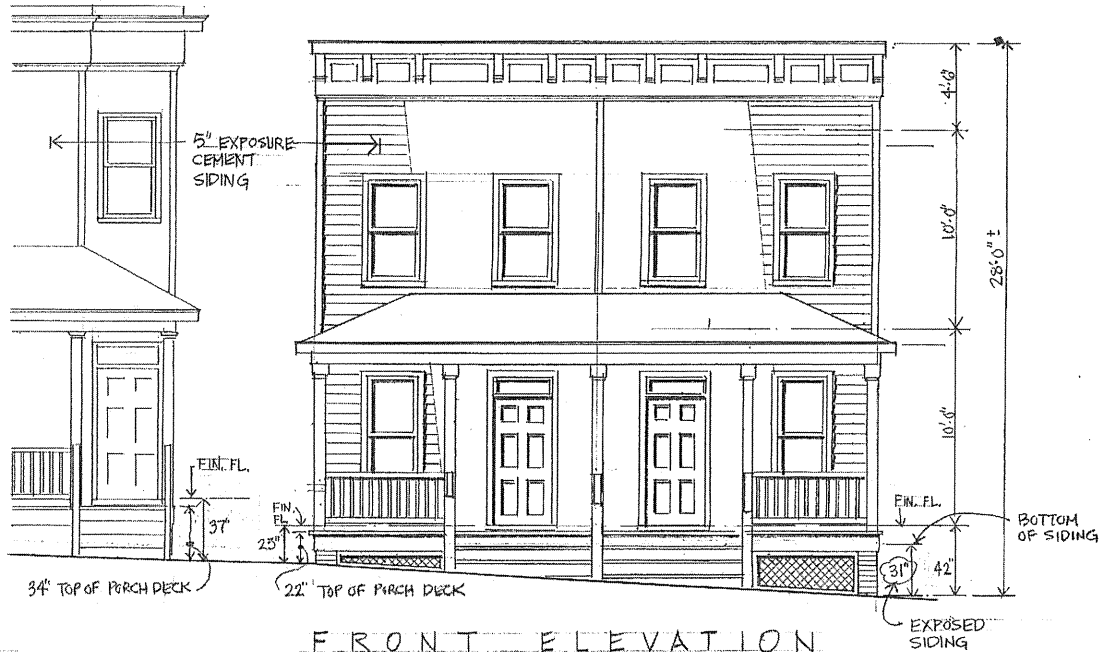

FRONT ELEVATION  
 $\frac{1}{4}'' = 1'-0''$

PROPOSED FINISH GRADES

601 & 601 1/2 N. 23RD. ST.  
 RICHMOND, VA.  
 MADISON DEVELOPMENT CO.  
 PERMIT # B15040604

STEVE CHILDREY: ARCHITECT  
 3875 MOUNTAIN RD.  
 GLEN ALLEN, VA. 23060  
 804-647-3543

8-4-2015