

RECEIVED


SEP 2 2014

LAND USE ADMINISTRATION


REVISIONS	Added Lumber Storage	Architectural Drafting Services provided by Hensley Design Group 104 29th Street Richmond, VA 23220 (804) 233-2200 Henry Tonsor, Architect	DATE: 8/18/2014	Ms. Babs' Day Care 120 Grove Avenue - Richmond, VA Floor Plan	SHEET NUMBER
	2		DRAWN BY: JPM SCALE: AS NOTED DATE: 8/18/2014		FILE NAME

A11

SECOND FLOOR PLAN
SCALE: 1/4" = 1'-0"

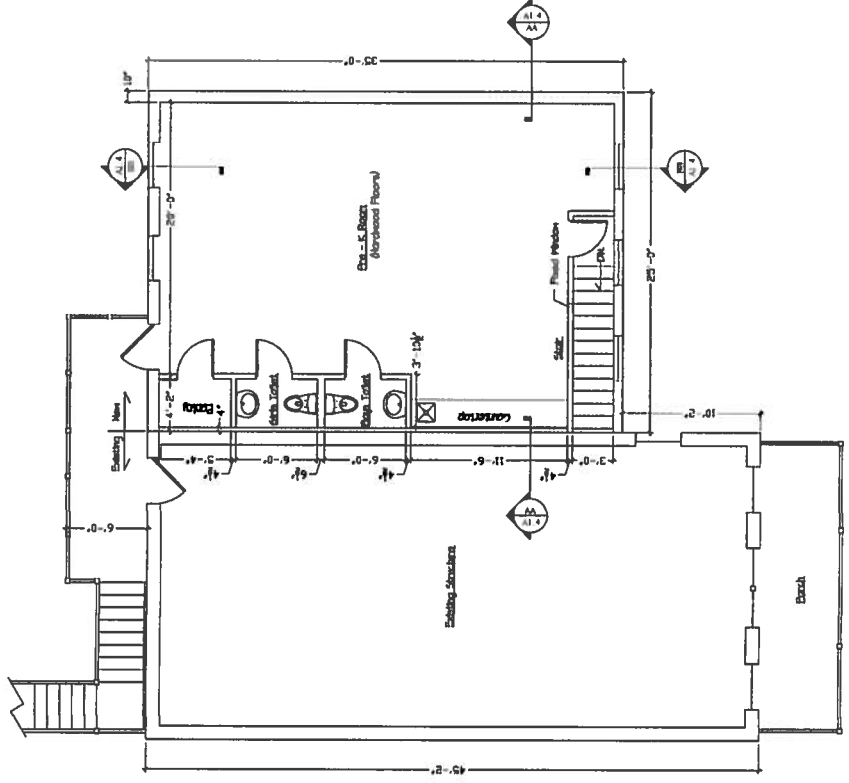

FIRST FLOOR PLAN
SCALE: 1/4" = 1'-0"

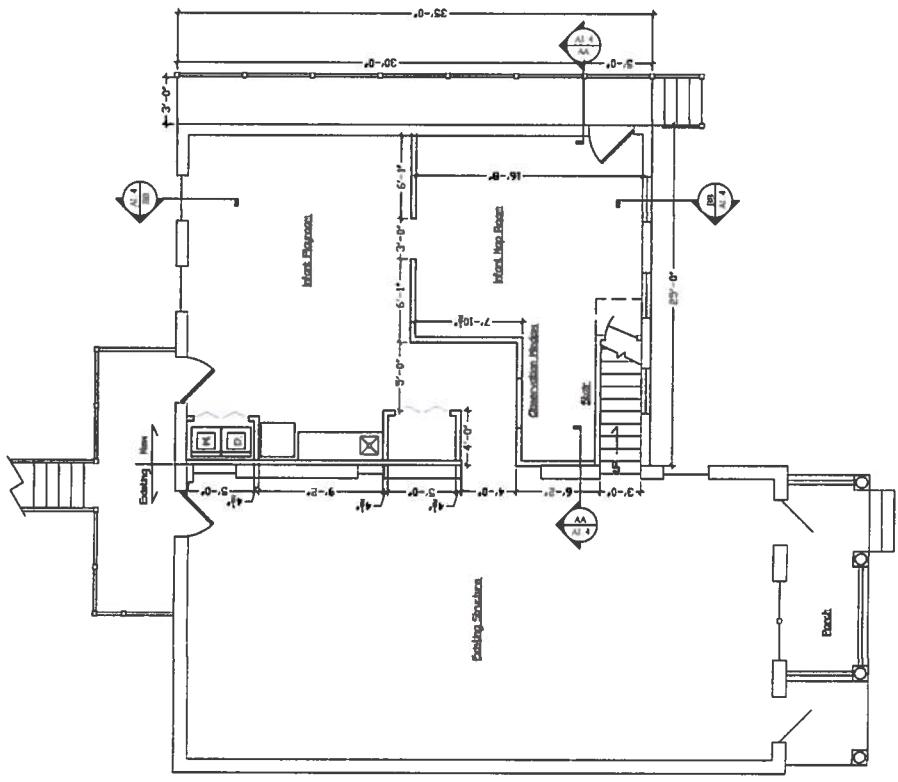


REVISIONS	Contracted Drawings
A	

Henry Tomer, Architect
 4008 INDEPENDENT DRIVE
 FARMERSVILLE, VA 22529
 (804) 233-0200
 Architectural Drafting Services provided by
 HENRY TOMER ARCHITECT
 104 297-0250

DATE: 6/18/2014
 SCALE: AS NOTED
 DRAWN BY: JPM

Sections
 208 Gove Avenue - Richmond, VA
Ms. Babbs' Day Care

SHEET NUMBER
A14
 FILE NAME

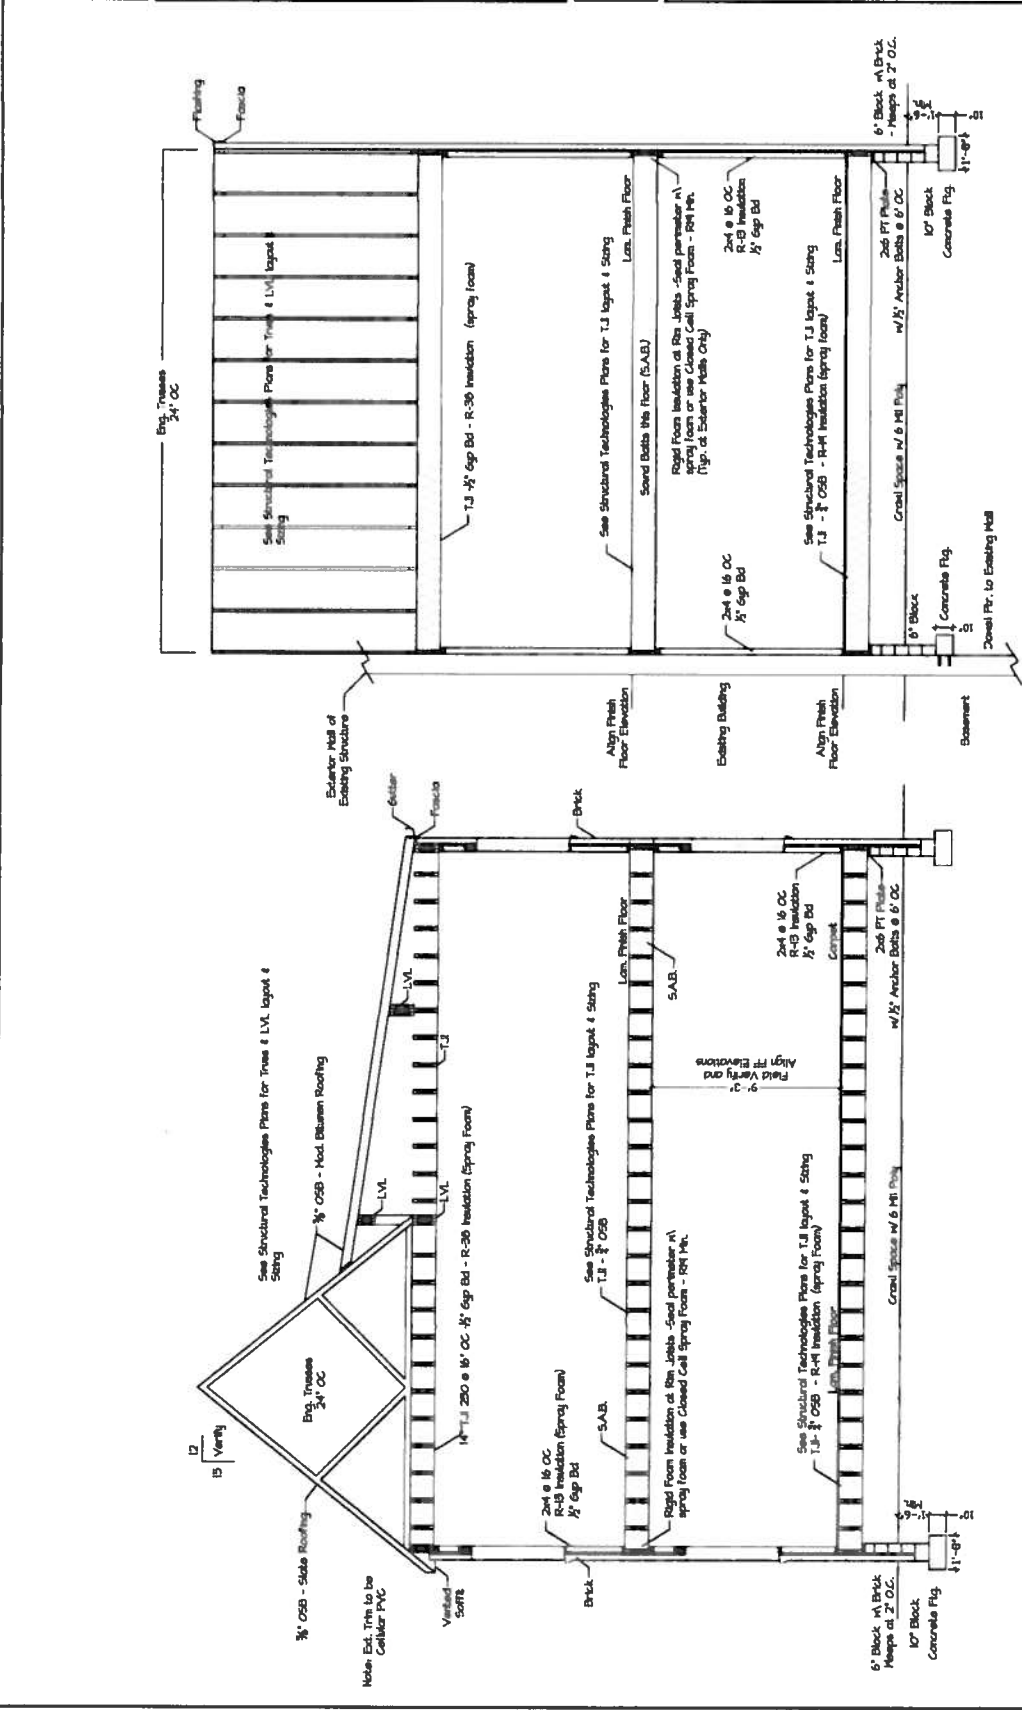

SECTION 'A-A' OF MS. BABBS' DAY CARE
 SCALE: 3/16"=1'-0"

SECTION 'B-B' OF MS. BABBS' DAY CARE
 SCALE: 3/16"=1'-0"

