


BIOTECH RESEARCH PARK PHASE III - LEIGH STREET STREETSCAPE IMPROVEMENTS PROJECT UDC CONCEPTUAL REVIEW OCTOBER 6, 2022





waterstreetstudio

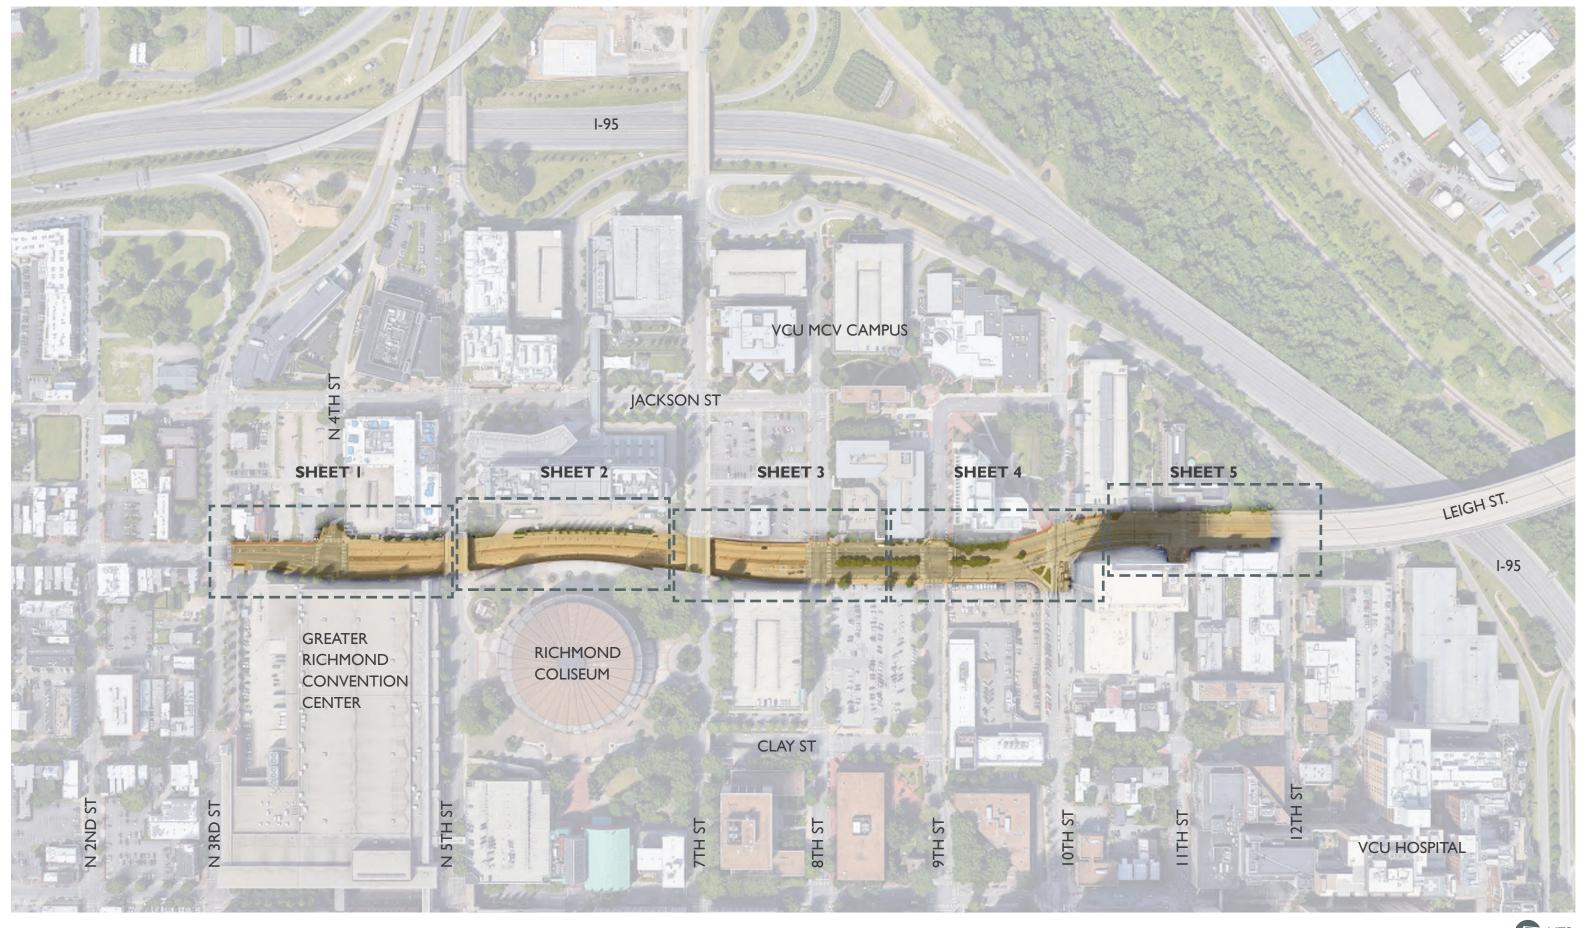


OVERALL SITE PLAN - SHEET I

BIOTECH RESEARCH PARK PHASE III -LEIGH STREET STREETSCAPE IMPROVEMENTS PROJECT UDC CONCEPTUAL REVIEW OCTOBER 6, 2022







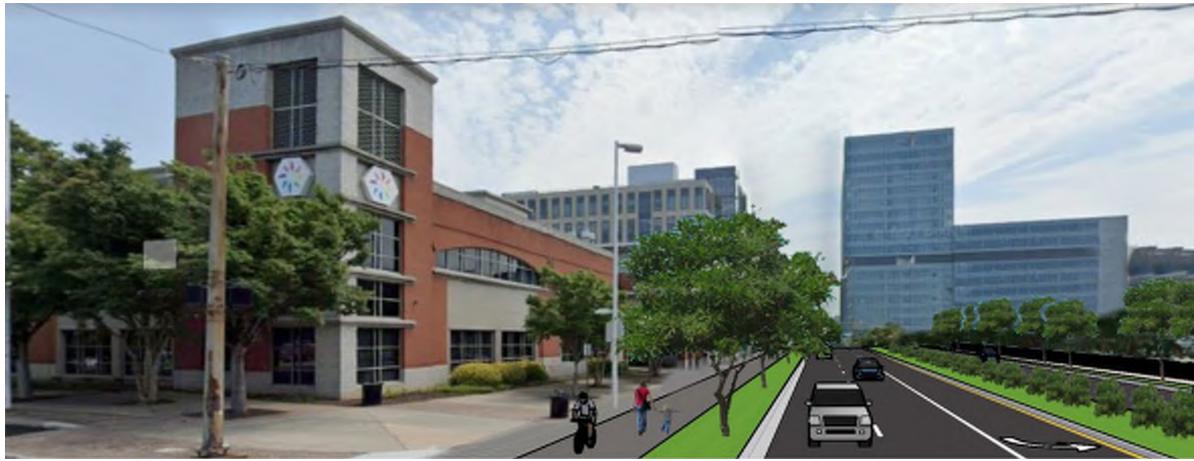







BIOTECH RESEARCH PARK PHASE III -LEIGH STREET STREETSCAPE IMPROVEMENTS PROJECT UDC CONCEPTUAL REVIEW OCTOBER 6, 2022


LEGEND

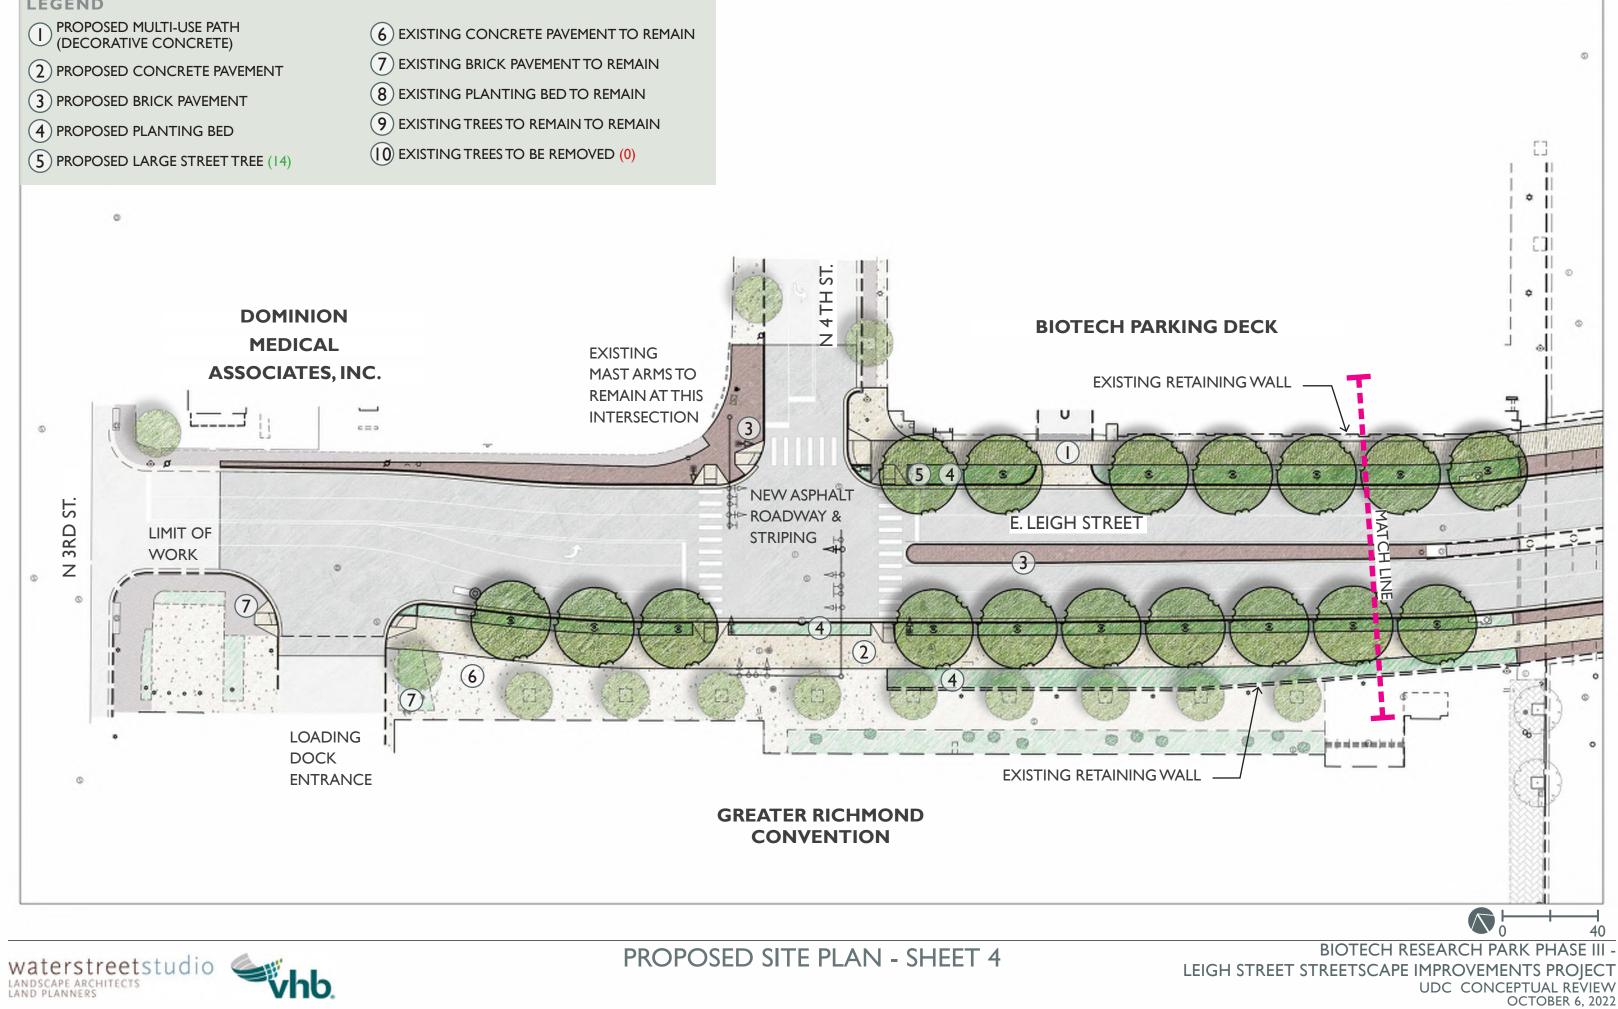




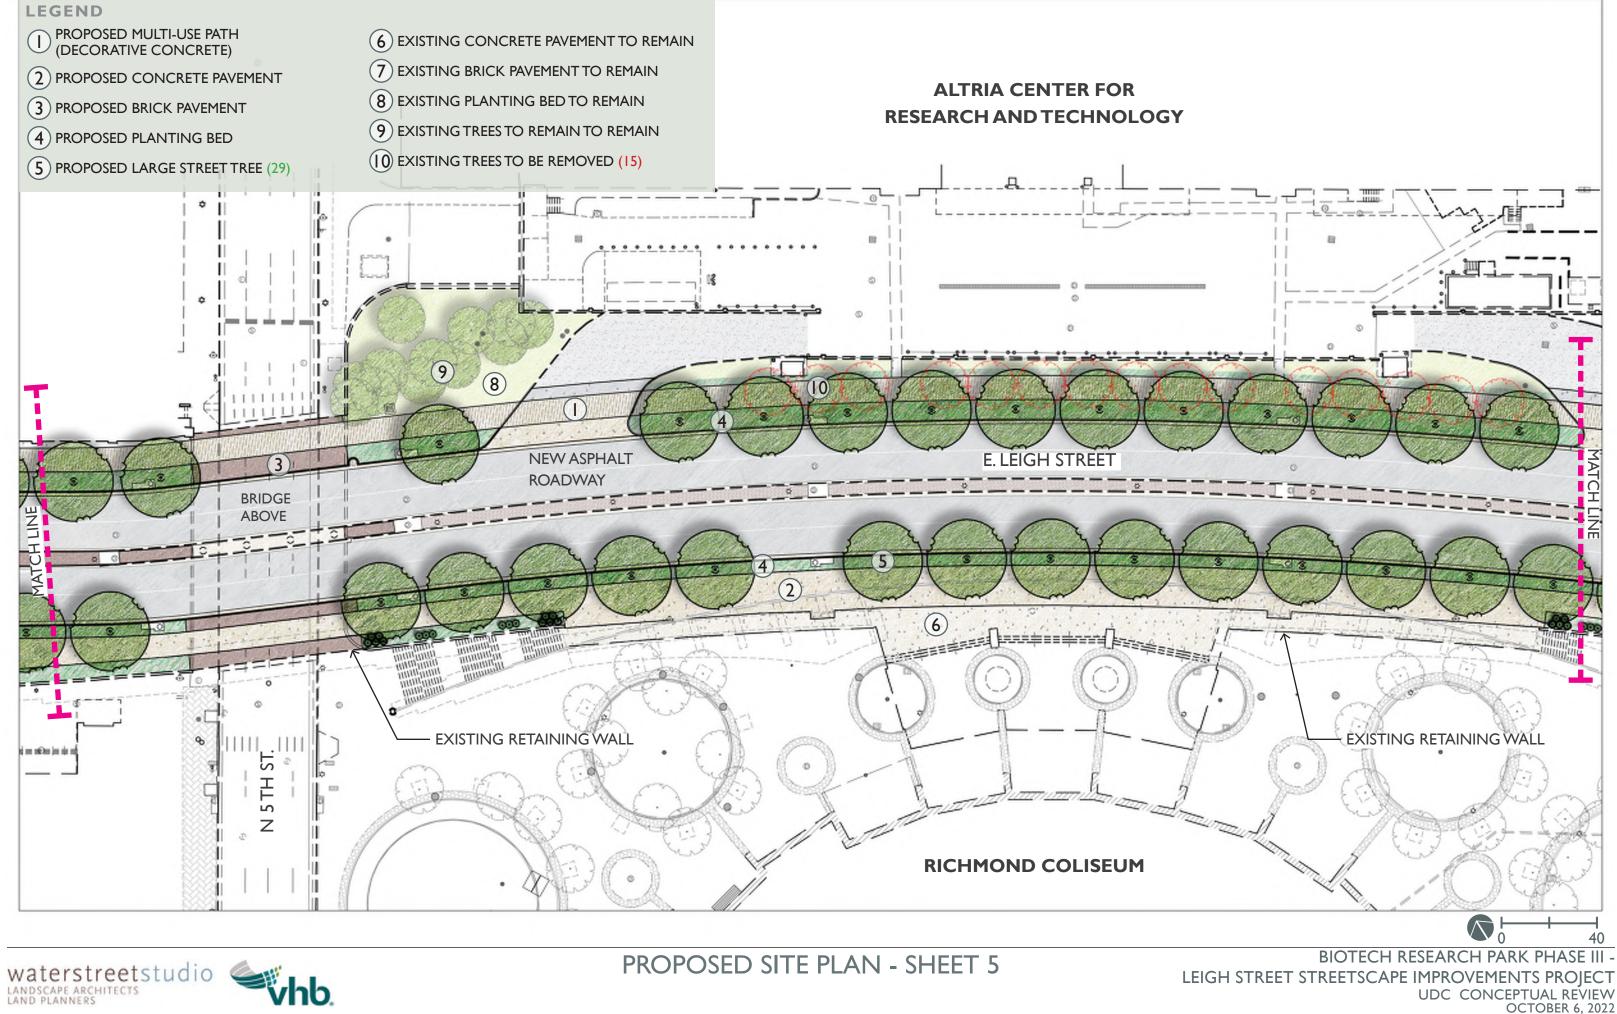



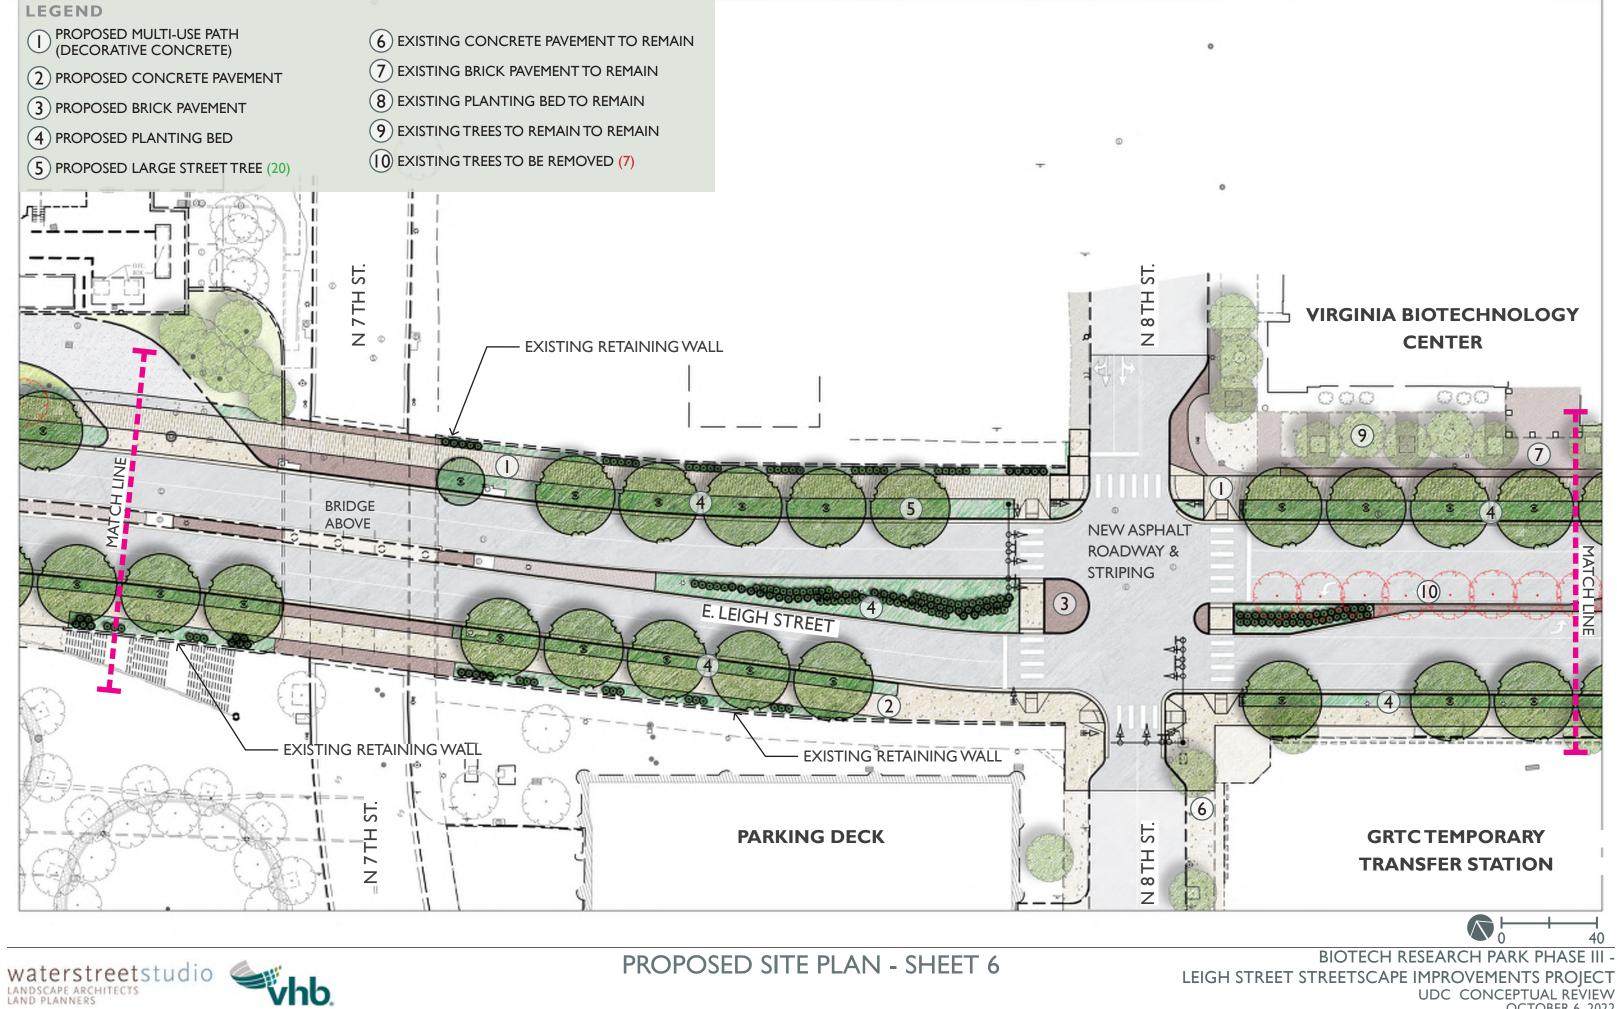


OCTOBER 6, 2022

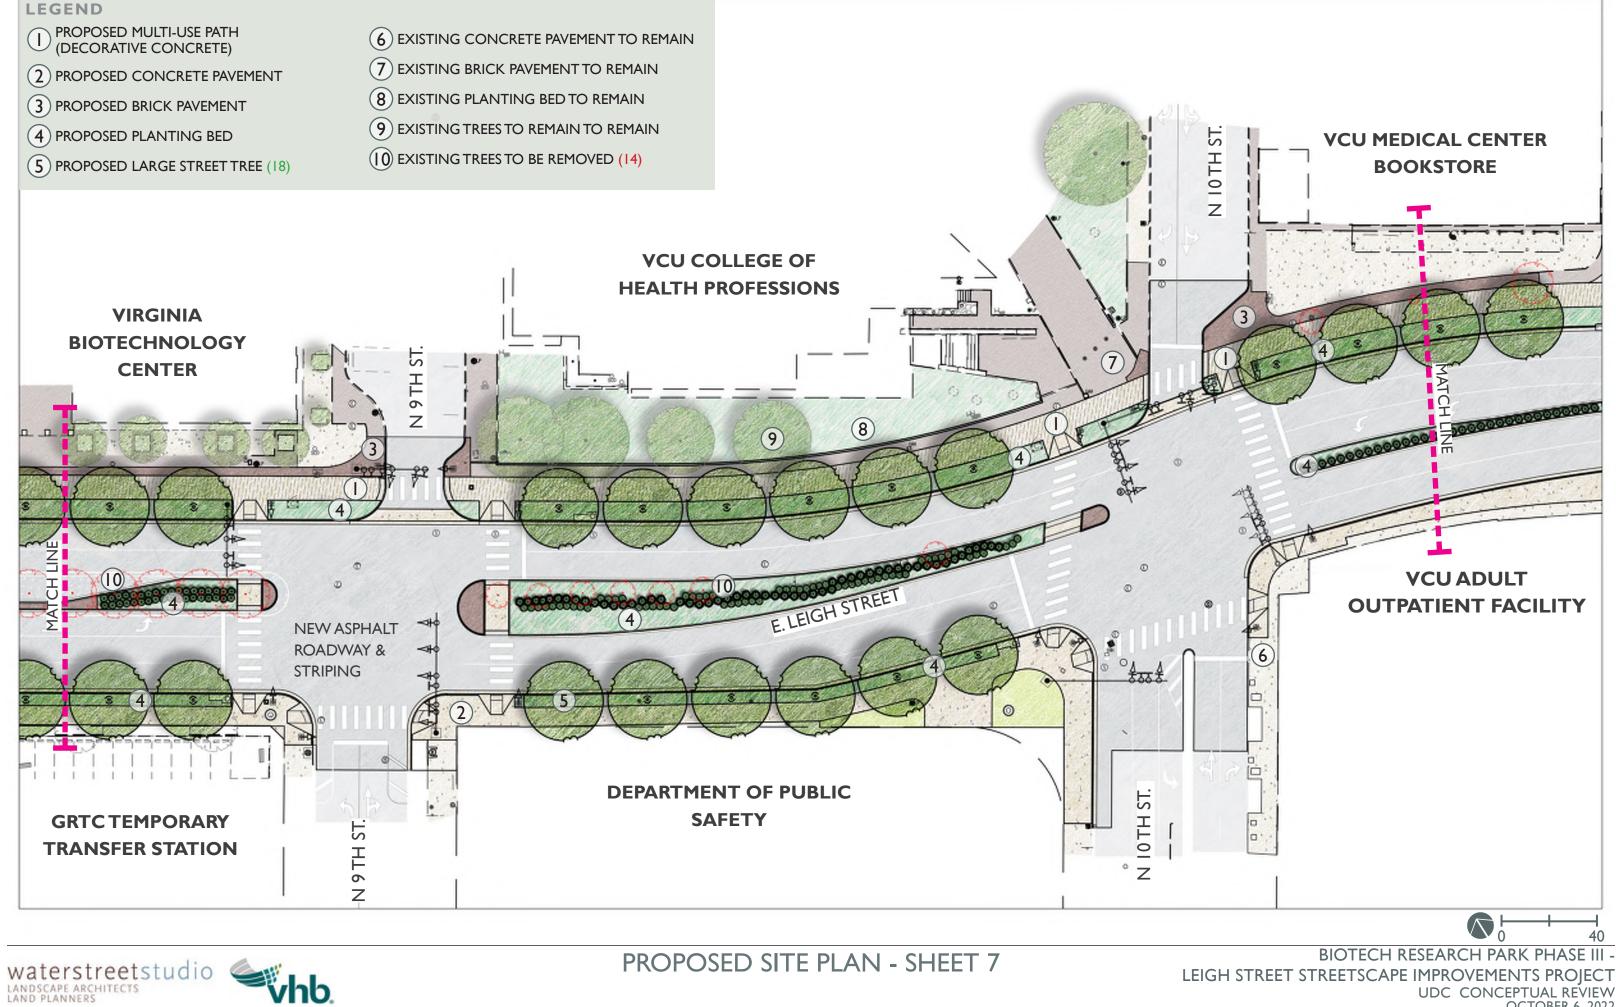




OCTOBER 6, 2022

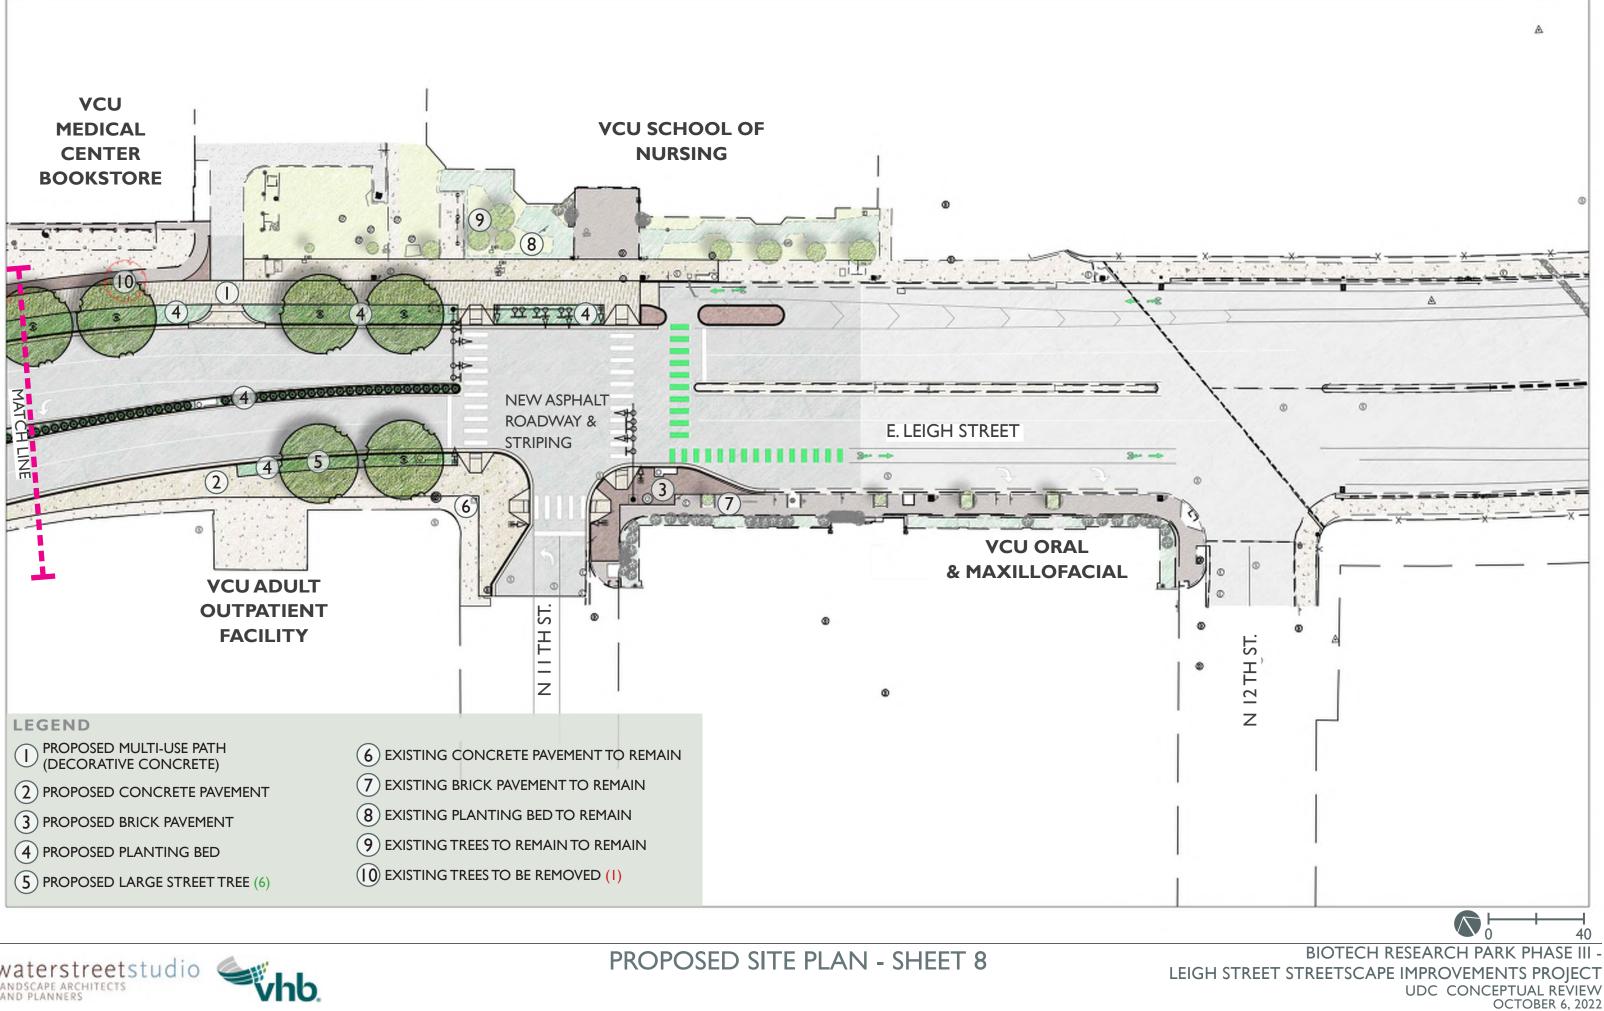



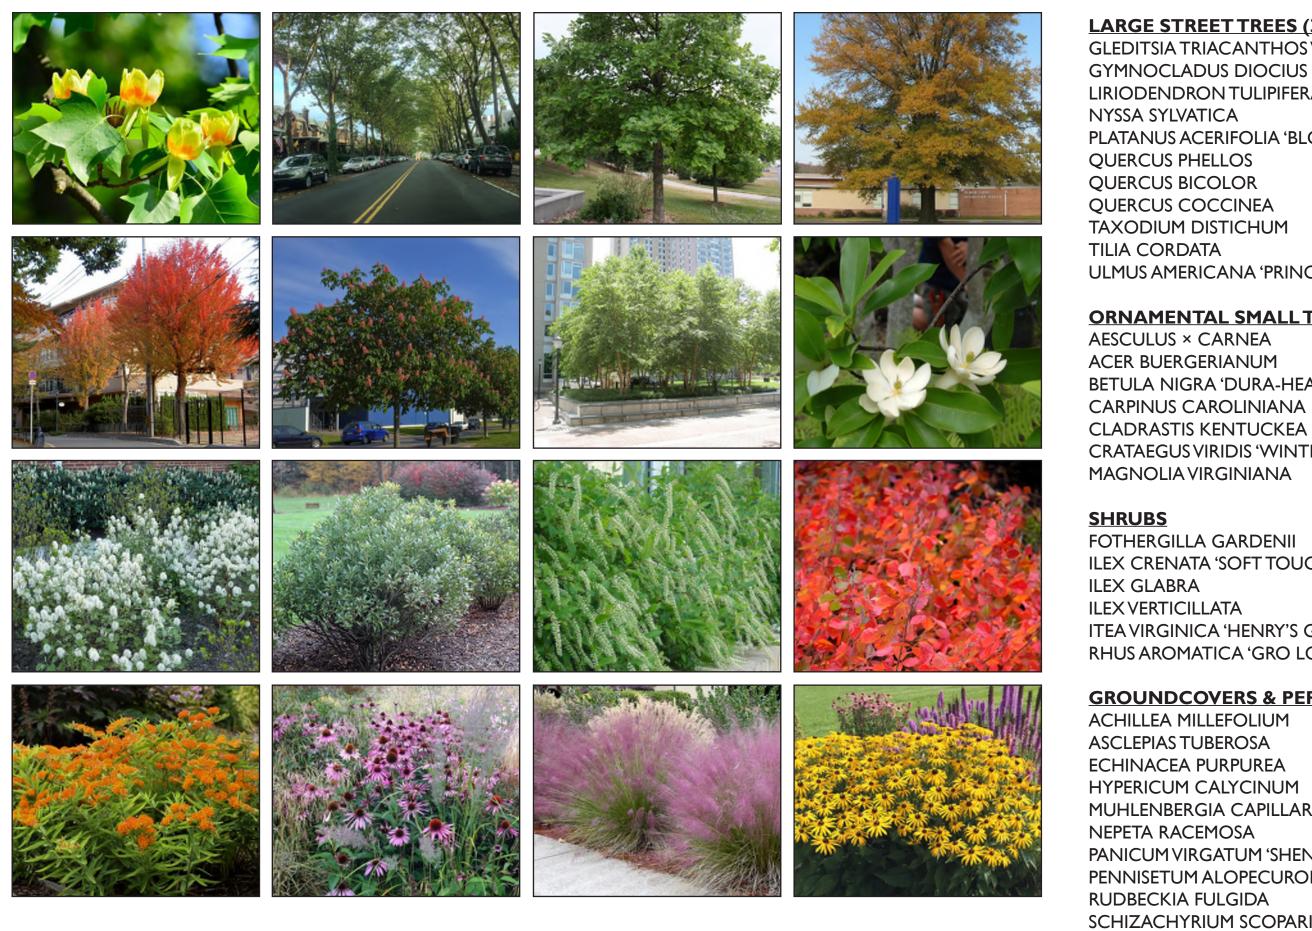

BIOTECH RESEARCH PARK PHASE III -LEIGH STREET STREETSCAPE IMPROVEMENTS PROJECT UDC CONCEPTUAL REVIEW OCTOBER 6, 2022



LARGE STREET TREES (30'-50' HEIGHT)

GLEDITSIA TRIACANTHOS VAR. INERMIS 'SHADEMASTER' LIRIODENDRON TULIPIFERA PLATANUS ACERIFOLIA 'BLOODGOOD' **ULMUS AMERICANA 'PRINCETON'**

ORNAMENTAL SMALL TREES (15'-25' HEIGHT)

BETULA NIGRA 'DURA-HEAT' CRATAEGUS VIRIDIS 'WINTER KING'

ILEX CRENATA 'SOFT TOUCH'


ITEA VIRGINICA 'HENRY'S GARNET' **RHUS AROMATICA 'GRO LOW'**

GROUNDCOVERS & PERENNIALS

MUHLENBERGIA CAPILLARIS PANICUM VIRGATUM 'SHENANDOAH' PENNISETUM ALOPECUROIDES 'LITTLE BUNNY' SCHIZACHYRIUM SCOPARIUM





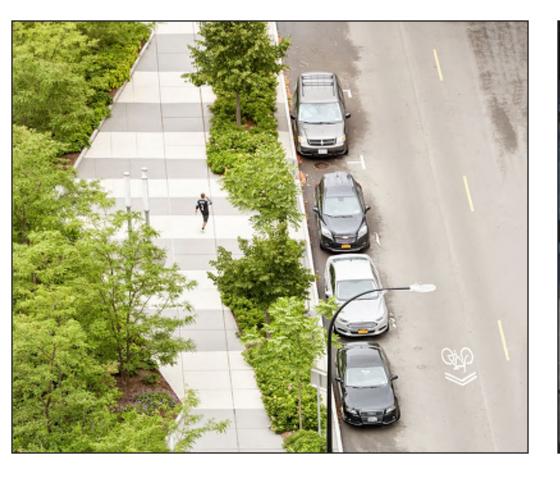

waterstreetstudio **waterstreetstudio**









BIOTECH RESEARCH PARK PHASE III -LEIGH STREET STREETSCAPE IMPROVEMENTS PROJECT UDC CONCEPTUAL REVIEW OCTOBER 6, 2022