


SK-1	Ground Floor Plan	DATE: 02-14-23	
	401 S. Stafford Ave, Richmond, VA 23220	SCALE: 3/16" = 1'-0"	

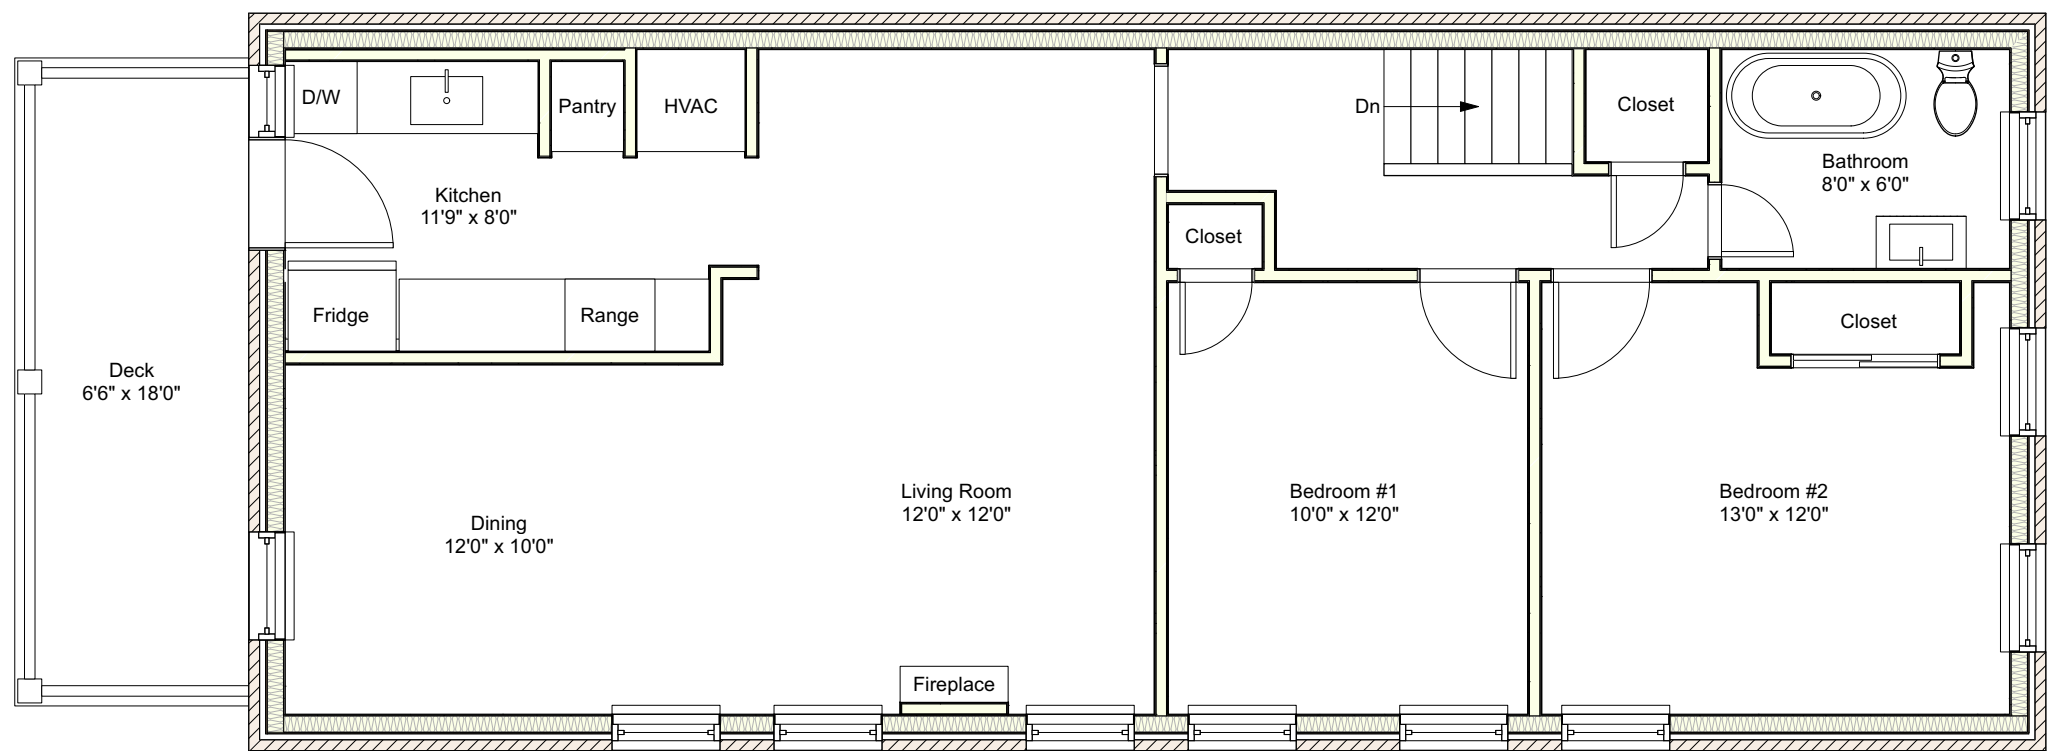

SK-2

Second Floor Plan



401 S. Stafford Ave, Richmond, VA 23220

DATE: 04-14-22

SCALE: 3/16" = 1'-0"

This property IS NOT within a  
FEMA Floodway Hazard as shown  
on Comm. Panel # 5101290036D  
Zone: "X" DATED: 4-2-2009

SCALED  
CITY BASELINE

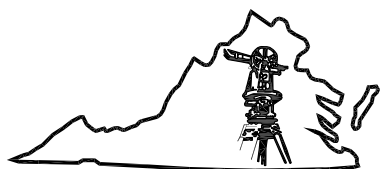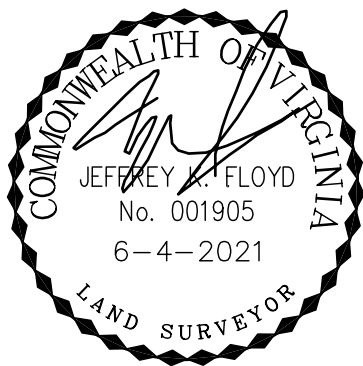

(804) 748-9481  
COPYRIGHT © VIRGINIA SURVEYS  
All rights reserved.

MAP SHOWING THE IMPROVEMENTS  
ON No.401 S. STAFFORD AVE.  
IN THE CITY OF RICHMOND, VA.

VIRGINIA CERTIFICATE NO. 001905

JOB NO. 210314070