



Application for **SPECIAL USE PERMIT**

Department of Planning and Development Review  
Land Use Administration Division  
900 E. Broad Street, Room 511  
Richmond, Virginia 23219  
(804) 646-6304

<http://www.richmondgov.com/>

Application is hereby submitted for: (check one)

- special use permit, new**
- special use permit, plan amendment**
- special use permit, text only amendment**

**Project Name/Location**

Property Address: \_\_\_\_\_ Date: \_\_\_\_\_

Tax Map #: \_\_\_\_\_ Fee: \_\_\_\_\_

Total area of affected site in acres: \_\_\_\_\_

(See **page 6** for fee schedule, please make check payable to the "City of Richmond")

**Zoning**

Current Zoning: \_\_\_\_\_

Existing Use: \_\_\_\_\_

**Proposed Use**

(Please include a detailed description of the proposed use in the required applicant's report)

Existing Use: \_\_\_\_\_

Is this property subject to any previous land use cases?

Yes  No  If Yes, please list the Ordinance Number: \_\_\_\_\_

**Applicant/Contact Person:** \_\_\_\_\_

Company: \_\_\_\_\_

Mailing Address: \_\_\_\_\_

City: \_\_\_\_\_ State: \_\_\_\_\_ Zip Code: \_\_\_\_\_

Telephone: \_(\_\_\_\_\_) \_\_\_\_\_ Fax: \_(\_\_\_\_\_) \_\_\_\_\_

Email: \_\_\_\_\_

**Property Owner:** \_\_\_\_\_

If Business Entity, name and title of authorized signee: \_\_\_\_\_

(The person or persons executing or attesting the execution of this Application on behalf of the Company certifies that he or she has or have been duly authorized and empowered to so execute or attest.)

Mailing Address: \_\_\_\_\_

City: \_\_\_\_\_ State: \_\_\_\_\_ Zip Code: \_\_\_\_\_

Telephone: \_(\_\_\_\_\_) \_\_\_\_\_ Fax: \_(\_\_\_\_\_) \_\_\_\_\_

Email: \_\_\_\_\_

**Property Owner Signature:** 

The names, addresses, telephone numbers and signatures of all owners of the property are required. Please attach additional sheets as needed. If a legal representative signs for a property owner, please attach an executed power of attorney. **Faxed or photocopied signatures will not be accepted.**

**NOTE:** Please attach the required plans, checklist, and a check for the application fee (see Filing Procedures for special use permits)

# APPLICANT'S REPORT

*May 17, 2022*

*Special Use Permit Request  
708 China Street, Richmond, Virginia  
Map Reference Number: W000-0140/025*

---

Submitted to:	<b>City of Richmond</b> Department of Planning and Development Review Land Use Administration 900 East Broad Street, Suite 511 Richmond, Virginia 23219
Submitted by:	<b>Baker Development Resources</b> 530 East Main Street, Suite 730 Richmond, Virginia 23219


## Introduction

The property owner is requesting a special use permit (the "SUP") for 708 China Street (the "Property"). The SUP will authorize the construction of a two-family detached dwelling on the Property. While the two-family detached use is permitted by the underlying R-7 Single- and Two-Family Urban Residential zoning district, some of the underlying feature requirements cannot be met, and therefore, a SUP is required.

## Existing Conditions

### SITE DESCRIPTION AND EXISTING LAND USE

The Property is located on the north side of China Street, between S Laurel and S Pine Streets. The Property is referenced by the City Assessor as tax parcel W000-0140/025 and is 29' wide by 120' in depth and contains approximately 3,480 square feet of lot area. The Property is currently occupied with a one-story detached dwelling and detached garage, both of which are in a considerable state of disrepair. An east-west alley, located to the rear of the Property, provides additional access.

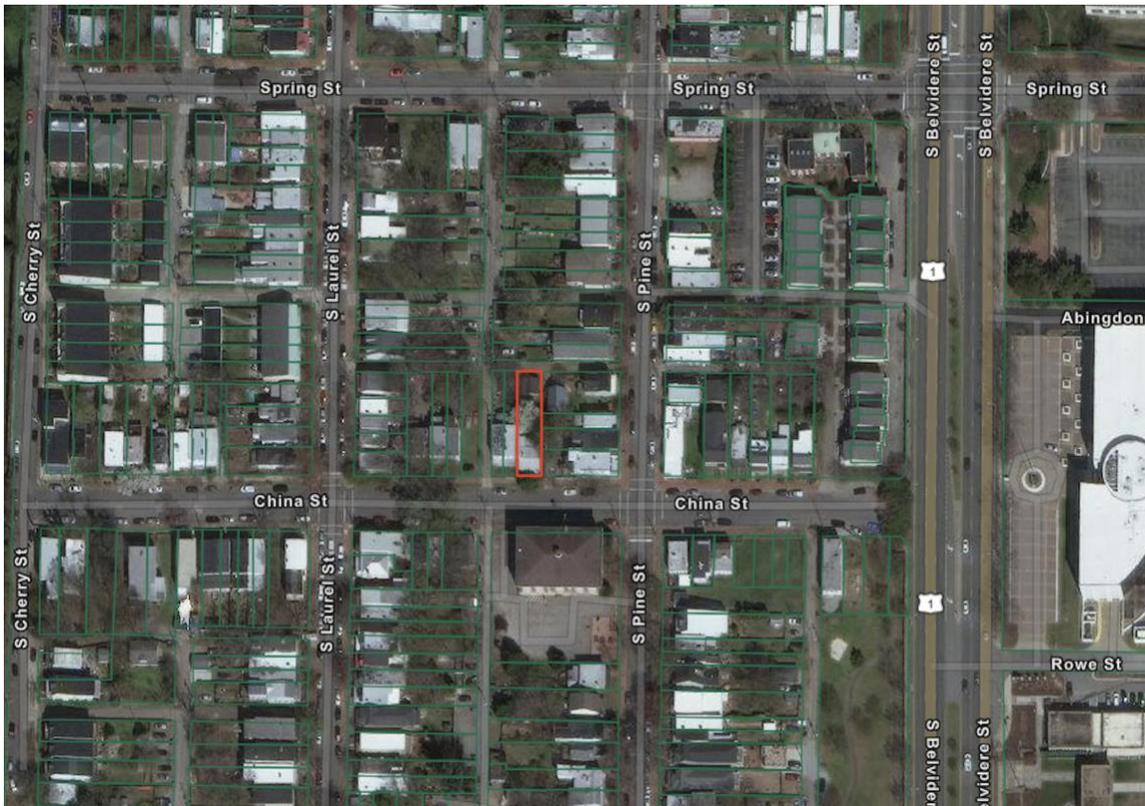

The properties in the immediate vicinity are developed with a wide range of uses and building forms. Single-family attached and detached dwellings are commonly found in the area along with two-family, multi-family, and commercial uses as well as open space. The typical neighborhood

grid is disturbed along China Street to the east as the paved street does not connect to Belvidere Street and is instead terminated in a cul-de-sac turnaround. The resulting dead-end street is comparatively less traveled than other east-west streets in the vicinity.

## **EXISTING ZONING**

The Property is zoned R-7 Single- and Two-Family Urban Residential, which generally permits the proposed two-family dwelling use. The surrounding properties are also zoned R-7. Two properties to the north, at the intersection of Spring and S Pine Streets are zoned B-1 Neighborhood Business District. To the east, beyond S Belvidere Street lies a RO-3 Residential Office District.

## **MASTER PLAN DESIGNATION**

The Richmond 300 Master Plan (the "Master Plan") suggests "Neighborhood Mixed-Use" for the Property. The Master Plan describes this land use designation as "existing or new highly-walkable urban neighborhoods that are predominantly residential with a small, but critical, percentage of parcels providing retail, office, personal service, and institutional uses." Recommended development styles are described as featuring "a variety of building types that are close to one another and create a unified street wall. The building size, density, and zoning districts for these areas vary depending on historical densities and neighborhood characteristics. Single-family, two-family, and small multi-family buildings are contemplated as the primary uses in these areas."

In addition to the Property-specific guidance offered by the Vision and Core Concepts chapter, there are a number of other goals elsewhere within the Master Plan that support this request:

- Page 109 (Equitable Transportation Chapter), Objective 6.1 to "Increase the number of residents and jobs at Nodes and along enhanced transit corridors in a land development pattern that prioritizes multi-modal transportation options."
  - b. Develop housing at all income levels in and near Nodes and along major corridors (see strategies Goal 14).
- Page 136 (Diverse Economy Chapter), Objective 11.1 to "Increase the areas of appropriately zoned land near various transportation modes and housing to retain, create, and attract employers."
  - d. Encourage the development of a variety of quality housing types to house employees across the economic spectrum (see Goal 14).
- Page 150 (Inclusive Housing Chapter), Objective 14.1 to "Increase city-wide awareness of the importance of integrating housing at all income levels into every residential neighborhood so every household has housing choice throughout the city."
- Page 152 (Inclusive Housing Chapter) (see map on p. 153), Objective 14.4 to "Increase the number of mixed-income communities along enhanced transit corridors."
- Page 152 (Inclusive Housing Chapter) (see map on p. 153), Objective 14.5 to "Encourage more housing types throughout the city and greater density along enhanced transit corridors and at Nodes (shown in Figure 38 [p.153]) by amending the Zoning Ordinance."
  - e) Allow the development of middle housing (2- to 4- unit buildings) by-right within 1/2 mile of high-frequency transit stops.
- Page 155 (Inclusive Housing Chapter), Objective 14.8 to "Develop inclusionary and equitable housing options for our gentrifying neighborhoods to prevent involuntary displacement."

- Page 159 (Thriving Environment Chapter) Objective 15.1 to “Reduce air pollution related to transportation.”
  - a. Increase the number of Richmonders living in a development pattern that encourages density and reduces dependency on single-occupancy vehicles (see Goal 1, Goal 8, Goal 14).
- Page 86 (High-Quality Places Chapter), Objective 1.4, to “maintain and improve primarily residential areas by increasing their linkages to...corridors...and maintaining high-quality design standards”
- Page 100 (High Quality Places Chapter), Objective 4.1, to “create and preserve high-quality, distinctive, and well-designed neighborhoods and nodes throughout the City,” as the request introduces thoughtfully designed new construction in a manner not otherwise assured by-right.

## **TRANSPORTATION**

The Property is located near Belvidere+Spring Street bus stop which is serviced by the #3 bus line which is considered “high-frequency” lines with busses arriving approximately every 15 minutes. Also within a half mile of the Property are bus stops which service the 5, 78, and 87 lines.

# **Proposal**

## **PROJECT SUMMARY**

The applicant is proposing to remove the existing structures on the Property and construct a new two-family detached dwelling.

## **PURPOSE OF REQUEST**

The Property at 708 China Street is of relatively standard size for the vicinity with a lot width of 29'. At 120' in depth, the parcel is consistent with the depth of many existing parcels fronting both China Street and other east-west streets in the Oregon Hill Neighborhood. While the two-family detached use is permitted by the underlying zoning, the lot width and area requirements for the Property are not met, and therefore, a SUP is required.

In exchange for the SUP, the intent of this request is to ensure the development of a high-quality infill dwelling. The overall project will be appropriately dense and efficient as contemplated by the Richmond 300 Master Plan. At the same time, it will remain respectful to the historic development pattern in the vicinity thereby remaining consistent with the predominant character of the area. Finally, the quality assurances conditioned through the SUP will guarantee a higher quality development and better neighborhood compatibility than might otherwise be guaranteed with a by right development.

## **PROJECT DETAILS**

The new two-family detached dwelling would be two stories in height and is intended to be consistent with the historic development pattern found throughout the neighborhood. The units would be configured as flats and each contain three bedrooms and two bathrooms, totaling approximately 1,400 square feet of floor area per unit. The exterior design would be traditional and consistent with the character of the area and other proposed dwellings. The building would be

designed with a single entrance to have the appearance of a single-family detached dwelling from the street.

The new dwelling would be clad in quality building materials including cementitious lap siding in order to ensure durability. A full-width front porch and two full-width covered rear porches would engage the street and provides usable outdoor living space. The proposed dwelling's massing and architectural style is designed to be compatible with nearby dwellings and is consistent with the historical homes found in the neighborhood.

## Findings of Fact

The following are factors indicated in Section 17.11 of the Charter and Section 114-1050.1 of the Zoning Ordinance relative to the approval of special use permits by City Council. The proposed special use permit will not:

- ***Be detrimental to the safety, health, morals and general welfare of the community involved.***

The proposed special use permit for high-quality infill construction will not impact the safety, health, morals and general welfare of the nearby neighborhoods.

- ***Tend to create congestion in streets, roads, alleys and other public ways and places in the area involved.***

The proposed special use permit will not result in significant traffic impacts to nearby residential neighborhoods. The negligible traffic generation on the existing dead-end street will create no congestion on streets, roads, alleys or any other public right of way.

- ***Create hazards from fire, panic or other dangers.***

The Property will be developed in a manner consistent with the requirements of the building code and in accordance with the requirements of Fire and Emergency Services. The City's codes applicable to this development are designed to eliminate such hazards.

- ***Tend to overcrowding of land and cause an undue concentration of population.***

The proposed special use permit will not tend to over crowd the land or create an undue concentration of population.

- ***Adversely affect or interfere with public or private schools, parks, playgrounds, water supplies, sewage disposal, transportation or other public requirements, conveniences and improvements.***

The special use permit will not adversely affect the above referenced City services. To the contrary, the proposal will provide positive fiscal (tax) benefits that will enhance the City's ability to provide these services to the proposed development.

- ***Interfere with adequate light and air.***


The light and air available to the subject and adjacent properties will not be affected. The proposed buildings are of compatible massing and spacing to the existing in the vicinity. As a result, this request will not interfere with the provision of adequate light and air to the adjacent buildings.

## Summary


In summary we are enthusiastically seeking approval for the construction of the proposed two-family detached dwelling. The building has been thoughtfully designed in order to provide appropriate, high-quality, infill residential development. The request offers compatibility with the City's Master Plan in terms of use. The request would upgrade the Property while maintaining a desirable variation in housing style and density in the vicinity.

The proposed development would help encourage a pedestrian friendly traditional streetscape in the block and contribute to the vibrancy of the block through the addition street life in the form of a street-oriented full width front porches along China Street. The traditional building forms would provide the much-desired traditional neighborhood design which is appropriate to this area of the City. Finally, the quality assurances conditioned through the SUP would guarantee a higher quality development than might otherwise be developed by right.

# FIRST FLOOR PLAN

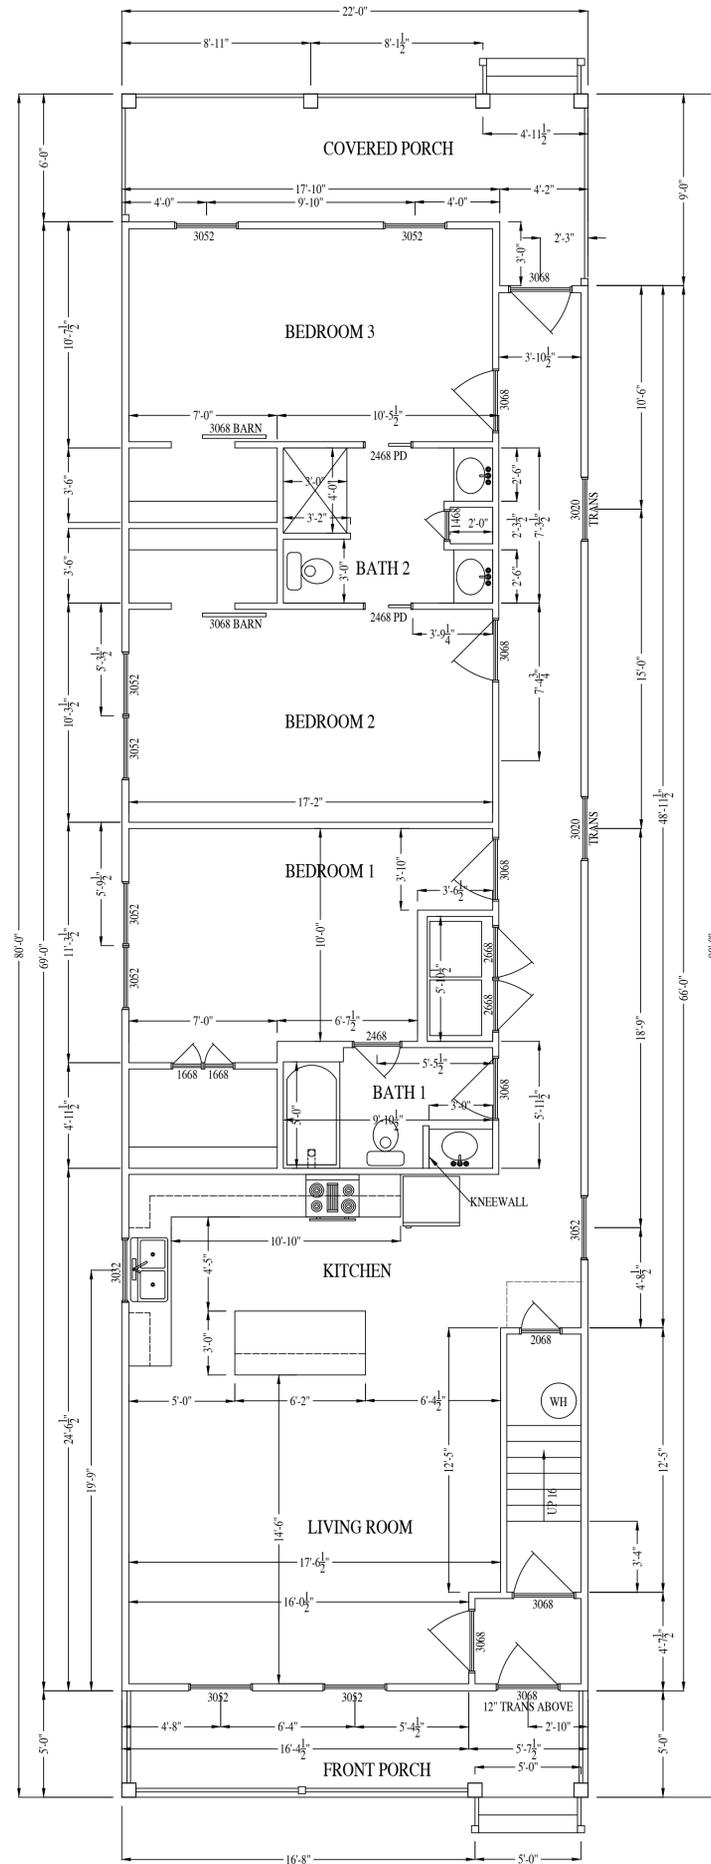

# SECOND FLOOR PLAN

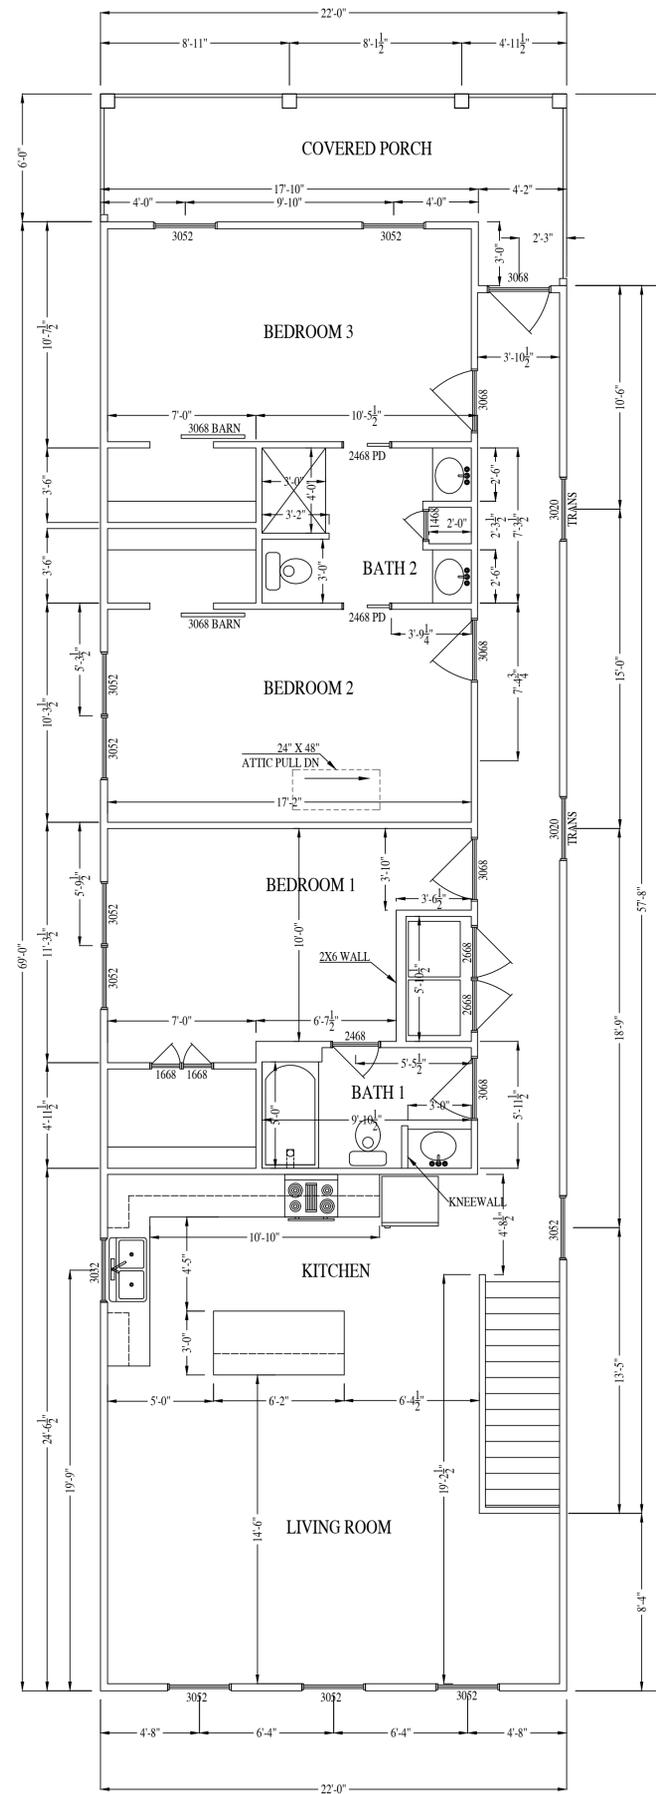

708 CHINA ST.

**RIVER MILL DEVELOPMENT**  
RIVERMILLDEVELOPMENT@GMAIL.COM  
PHONE: (434) 774-4535

### REVISION NOTES

DATE	START

SCALE:  
1/4" = 1'-0"



DATE:  
2-17-2022

SHEET:  
A1.1





NOTES: THIS PROPERTY DOES NOT APPEAR TO BE LOCATED IN A F.E.M.A. DEFINED FLOOD HAZARD AREA. FREDERICK A. GIBSON & ASSOCIATES, P.C. ASSUMES NO LIABILITY REGARDING SUB-SURFACE FEATURES SUCH AS TOXIC WASTE, GARBAGE OR WASTE DISPOSAL AREAS, LANDFILLS, UNDERGROUND STORAGE TANKS, CEMETERIES OR BURIAL SITES, SHRINK/SWELL SOILS, UNDERGROUND WATERWAYS OR UTILITIES. CURRENT OWNER(S): CANVAS DEVELOPMENT, LLC INST.210036436 PARCEL ID W0000140025  
 LOT AREA = 3,480 SQ. FT.

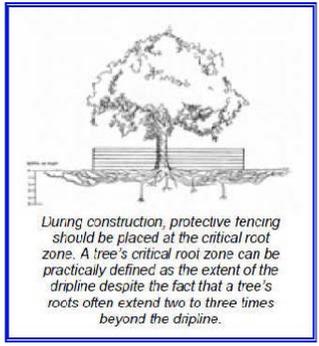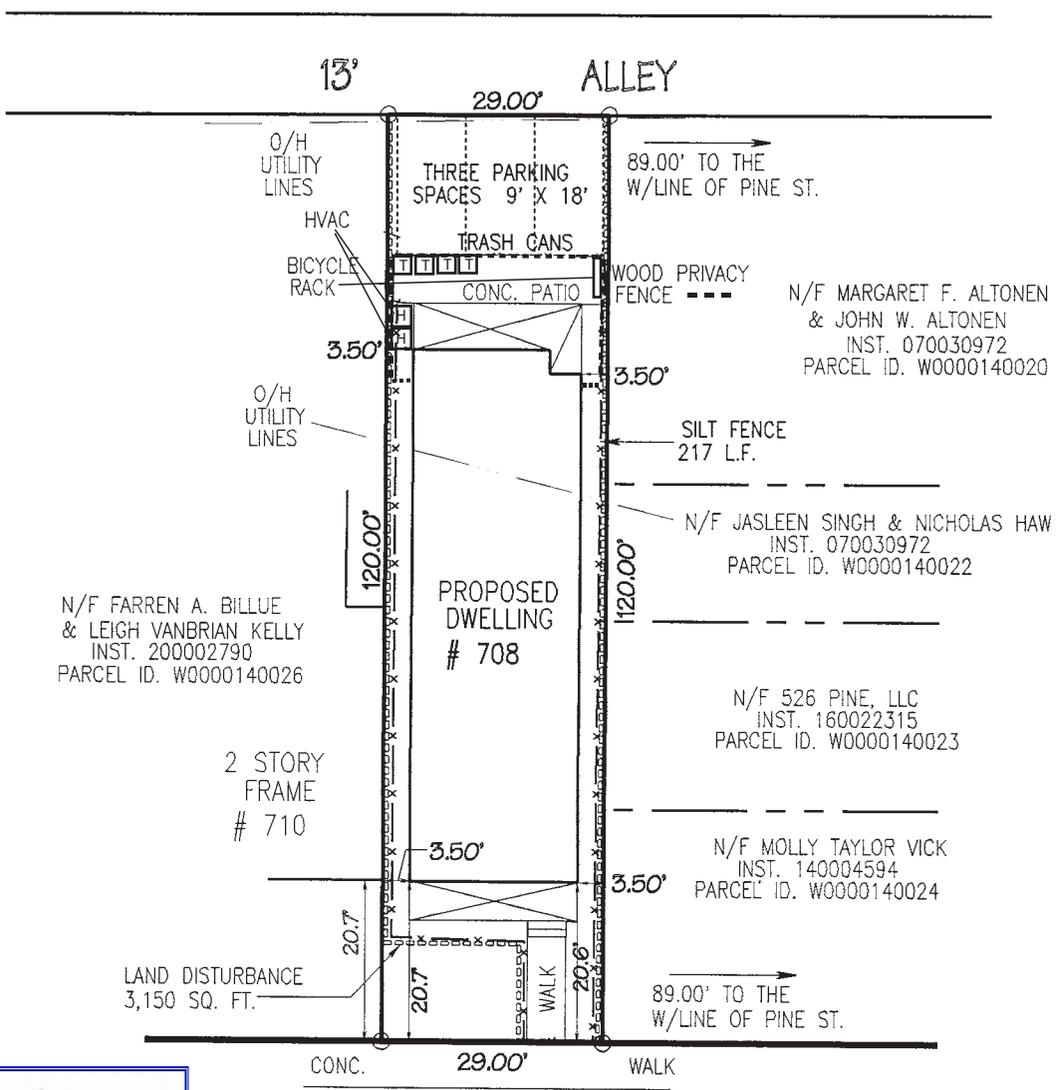

**CHINA STREET**  
 66' R/W

(RESIDENTIAL SITE PLAN)  
**PLAT SHOWING PROPOSED IMPROVEMENTS  
 ON 708 CHINA STREET, IN THE  
 CITY OF RICHMOND, VIRGINIA**  
 SCALE: 1" = 25'



**FREDERICK A. GIBSON  
 & ASSOCIATES, P.C.**  
 LAND SURVEYORS  
 11521-G MIDLOTHIAN TURNPIKE  
 NORTH CHESTERFIELD, VIRGINIA 23235  
 PHONE 804 378-4485 FAX 804 378-4487

PROJECT # 2201-06 SP