



CONCEPTUAL STREET ELEVATION WITH DETACHED & ATTACHED UNITS

3/32"=1'-0"

0 5'-4" 10'-8" 21'-4"



SCALE: 3/32" = 1'-0"



CONCEPTUAL ELEVATION 'B'

1/8"=1'-0"

0 4' 8' 16'



SCALE: 1/8" = 1'-0"



CONCEPTUAL ELEVATION 'A'

1/8"=1'-0"

JOHANNAS DESIGN GROUP 1901 WEST CARY STREET RICHMOND, VA 23220 P 804.358.4993 F 804.358.8211

REVISIONS

5720 BLILEY ROAD - CONDITIONAL REZONING APPLICATION

SHEET TITLE
CONCEPTUAL
EXTERIOR
ELEVATIONS

DATE
6/9/2017
PROJECT NO.
1671

SHEET NO.

A2

5720 BLILEY ROAD - CONDITIONAL REZONING APPLICATION


SHEET TITLE
GARAGE
ELEVATION

DATE
6/9/2017

PROJECT NO.
1671

SHEET NO.

A2.1

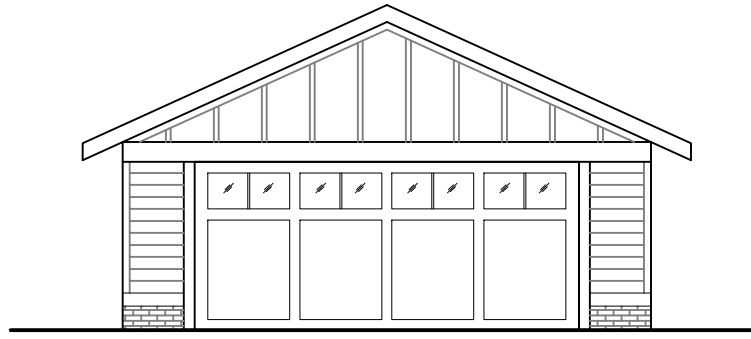

CONCEPTUAL GARAGE ELEVATION



SCALE: 1/8" = 1'-0"