


DINWIDDIE AVENUE

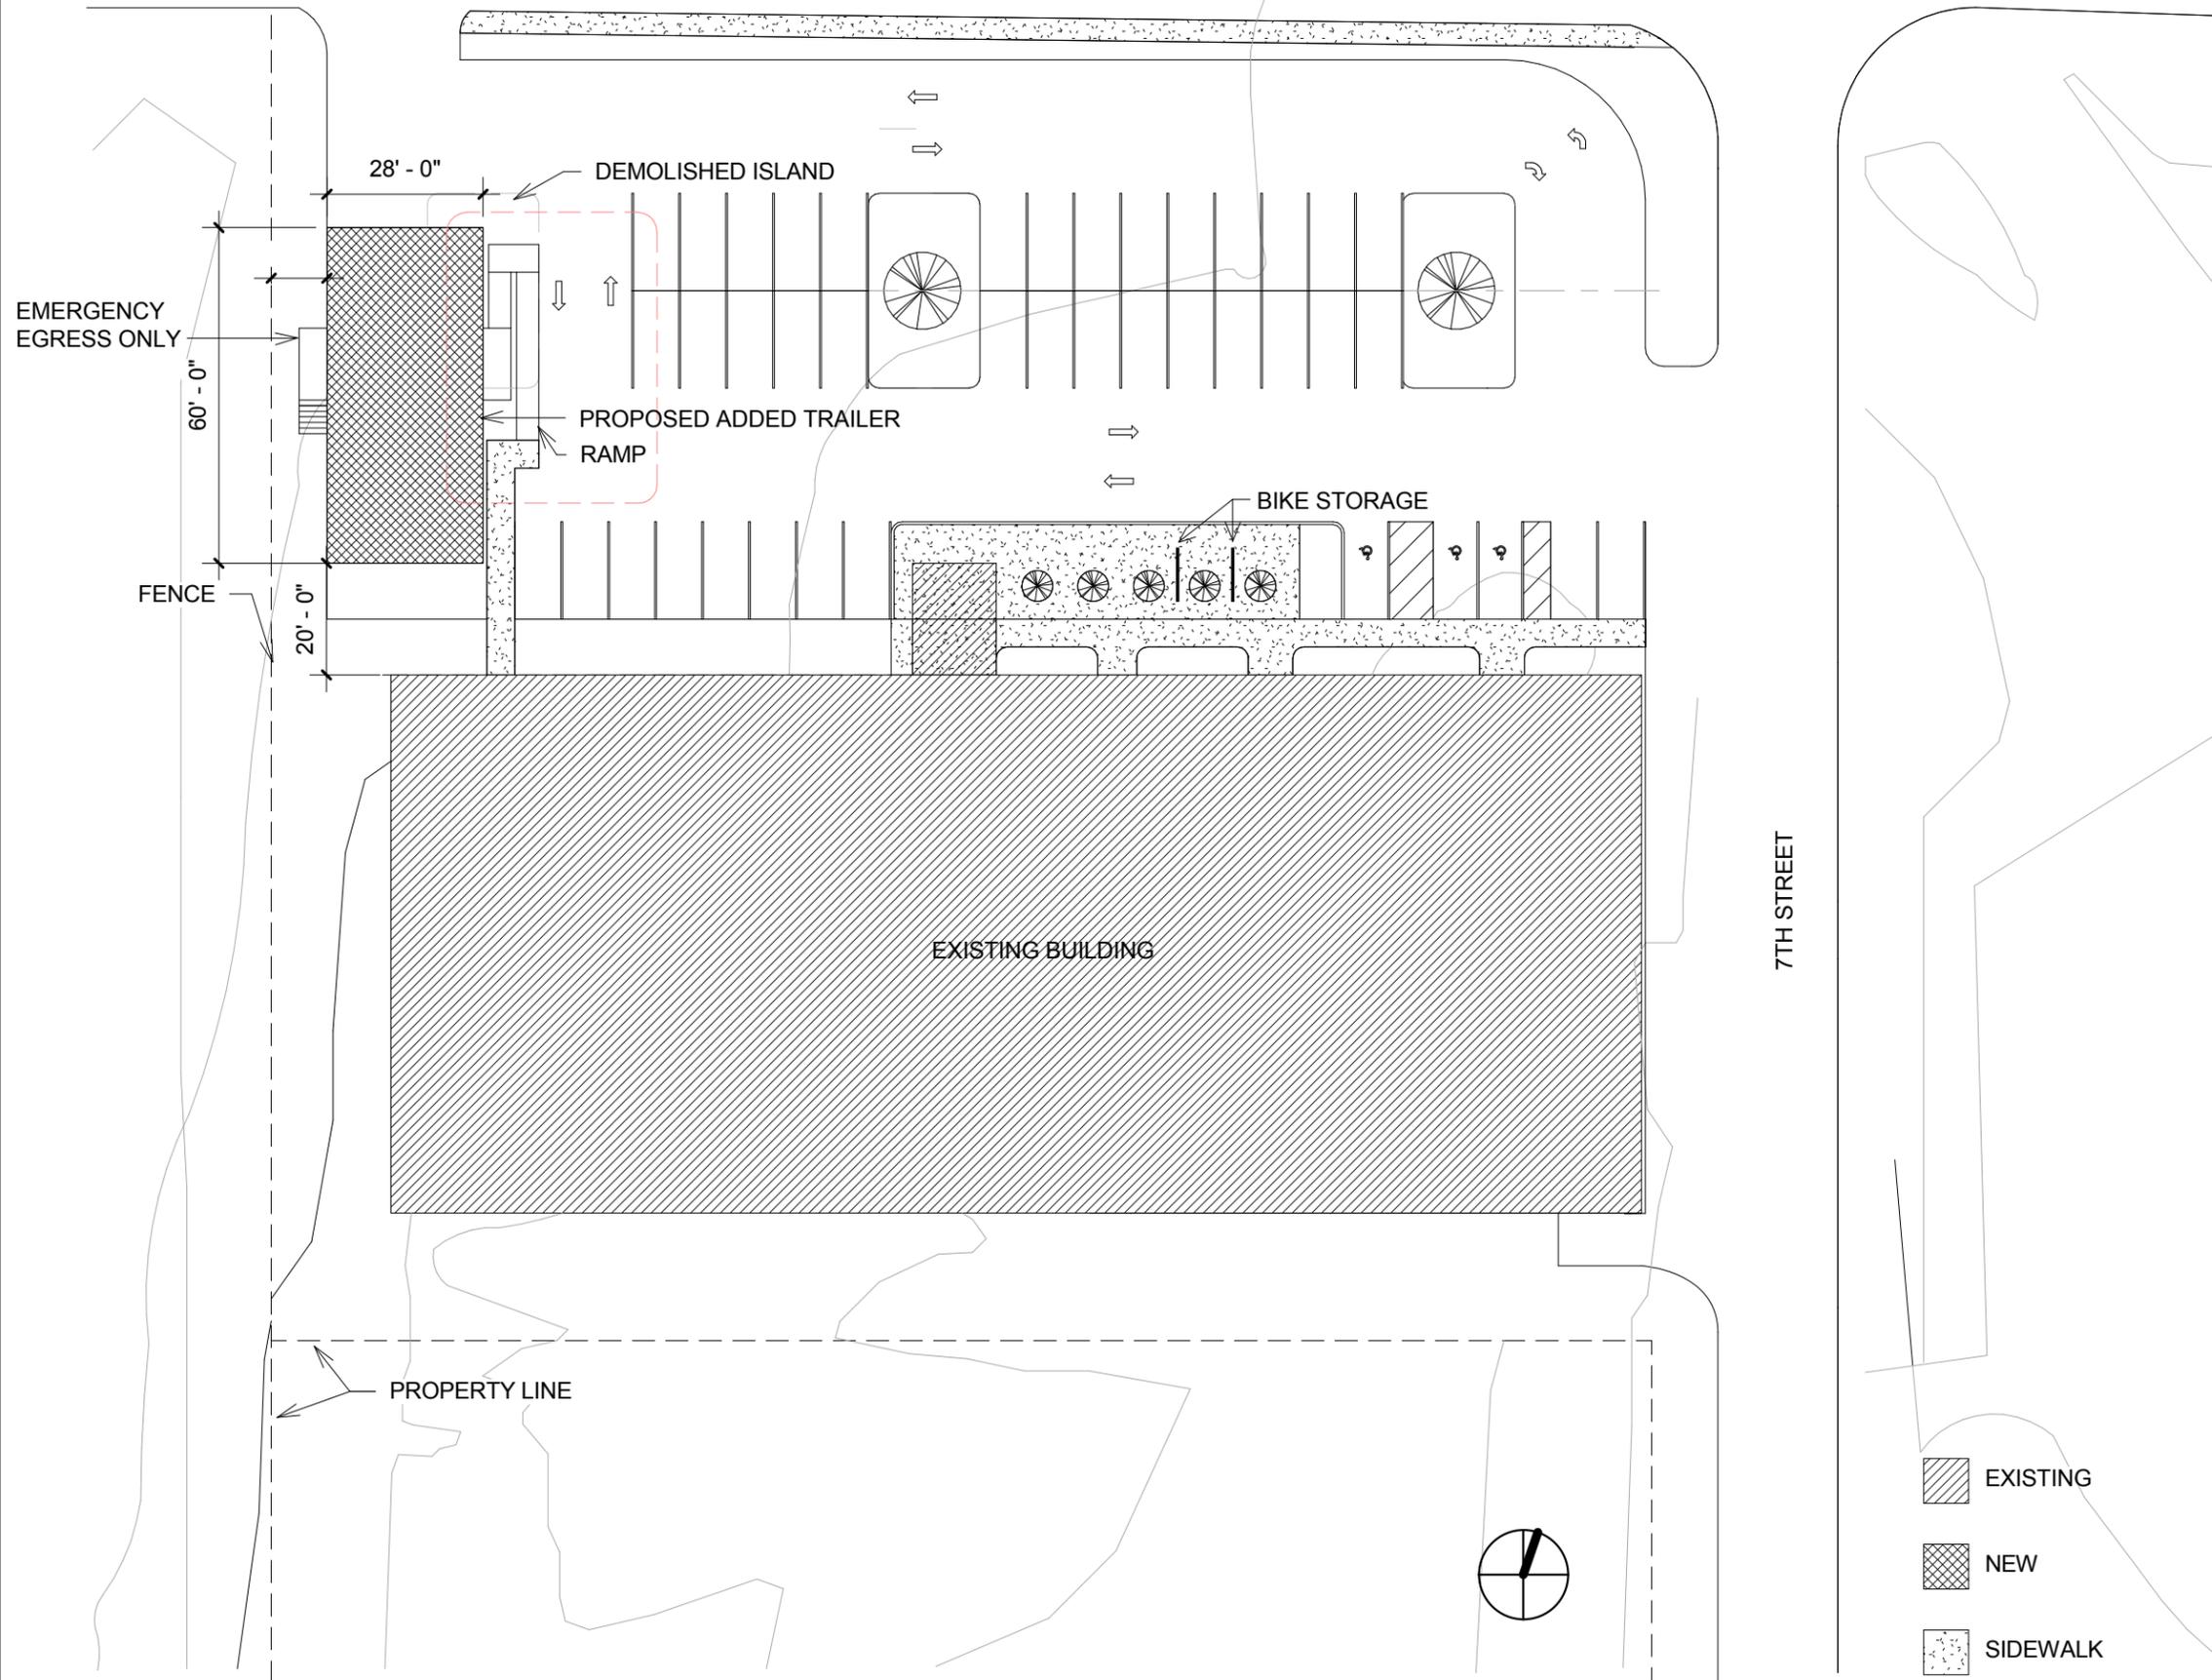

-  EXISTING
-  NEW
-  SIDEWALK

1 PROPOSAL - SITE PLAN
1/32" = 1'-0"

THE HEALING PLACE

GENERAL NOTES:

REFERENCE SPECIAL USE PERMIT FOR RESIDENT OCCUPANCIES AND PERMISSABLE USES


ZONING FOR M-2:

NO FRONT, SIDE, OR REAR YARD SETBACK REQUIREMENTS

BUILDING HEIGHT MAY NOT EXCEED 45 FT

REFERENCE IBC FOR ACCESSIBILITY, EGRESS, AND PARKING REQUIREMENTS

ALUMINUM RAMP ON EAST SIDE OF NEW BUILDING

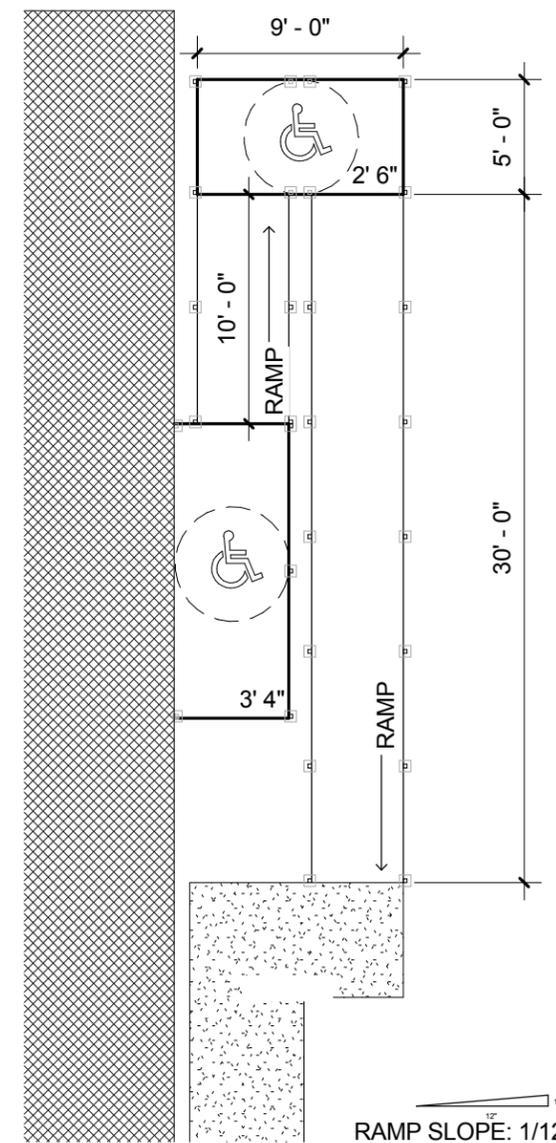

2 PROPOSAL - RAMP
1/8" = 1'-0"