



- Painted aluminum cabinet with vinyl graphics; Typeface is Bookman Old Style Regular
- Internally illuminated with changeable letter board (lettering shown is representational only)
- Cast aluminum address numbers
- Brick base (by others)
- Colors TBD



4109 West Clay Street
Richmond, VA 23230
tel - 804.726.6999
fax - 804.726.6998
acornsign.com

Project: Barack Obama Elementary School-Concepts

Number: 144110


Client:
Project Manager: Dan Clark
Design/Technical: Tim Brown
Date: 10.12.18

Scale: .75" = 1'

Sign Type A: Option 1 w/ LED Board

All concepts, ideas, design arrangements, or plans indicated or represented by these drawings which originate from Acorn Sign or any portions thereof originating from Acorn Sign are submitted in good faith and are to remain the sole property of Acorn Sign unless or until an express written agreement states that these rights are to transfer to the client (or other). No concepts, ideas, design arrangements, or plans shall be disclosed to any unauthorized person, firm, or corporation for any purpose without the written consent of Acorn Sign.

©2018 ACORN SIGN

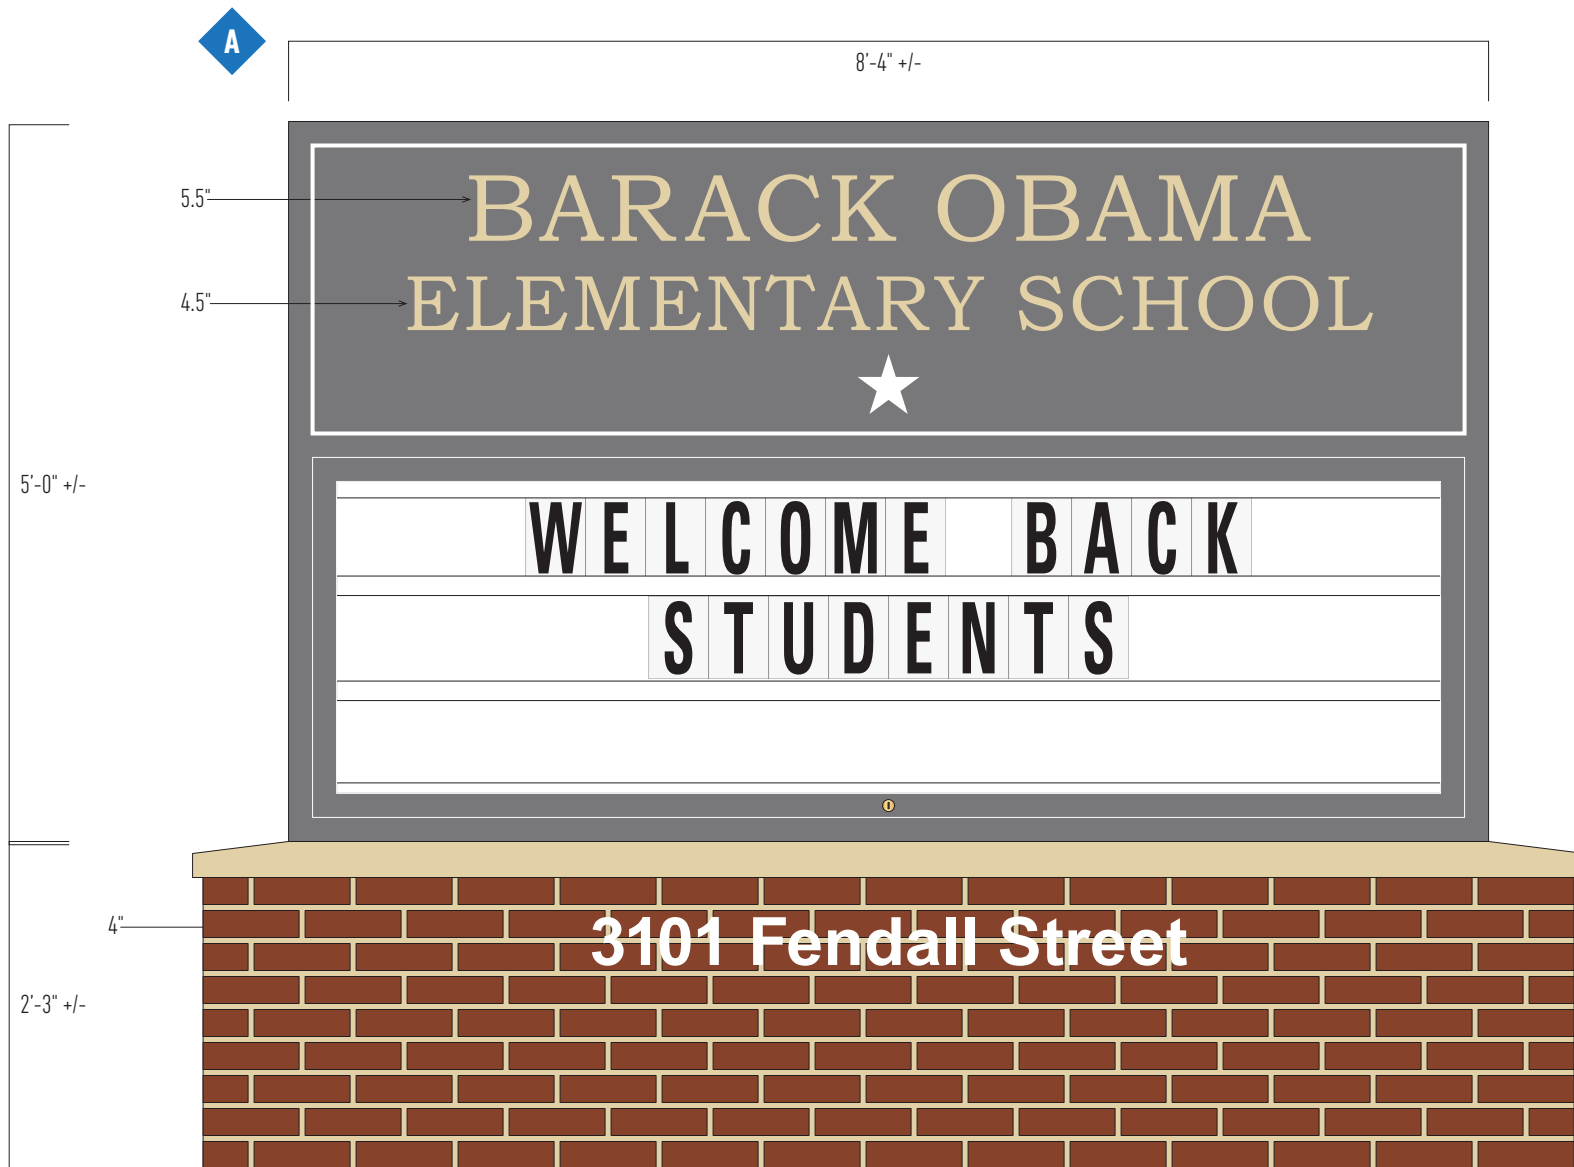

- Painted aluminum cabinet with vinyl graphics; Typeface is Bookman Old Style Regular
- Internally illuminated with changeable letter board (lettering shown is representational only)
- Cast aluminum address numbers
- Brick base (by others)
- Colors TBD



4109 West Clay Street
Richmond, VA 23230
tel - 804.726.6999
fax - 804.726.6998
acornsign.com

Project: Barack Obama Elementary School-Concepts

Number: 144110

Client:
Project Manager: Dan Clark
Design/Technical: Tim Brown
Date: 10.12.18; 11.2.18

Scale: .75" = 1'

Sign Type A: Option 1

All concepts, ideas, design arrangements, or plans indicated or represented by these drawings which originate from Acorn Sign (or any portions thereof originating from Acorn Sign) are submitted in good faith and are to remain the sole property of Acorn Sign unless or until an express written agreement states that these rights are to transfer to the client (or other). No concepts, ideas, design arrangements, or plans shall be disclosed to any unauthorized person, firm, or corporation for any purpose without the written consent of Acorn Sign.

©2018 ACORN SIGN



- Painted aluminum cabinet with vinyl graphics; Typeface is Bookman Old Style Regular
- Internally illuminated with changeable letter board (lettering shown is representational only)
- Cast aluminum address numbers
- Brick base (by others)
- Colors TBD



4109 West Clay Street
Richmond, VA 23230
tel - 804.726.6999
fax - 804.726.6998
acornsign.com

Project: Barack Obama Elementary School-Concepts

Number: 144110


Client:
Project Manager: Dan Clark
Design/Technical: Tim Brown
Date: 10.12.18; 11.2.18

Scale: .75" = 1'

Sign Type A: Option 2

All concepts, ideas, design arrangements, or plans indicated or represented by these drawings which originate from Acorn Sign (or any portions thereof originating from Acorn Sign) are submitted in good faith and are to remain the sole property of Acorn Sign unless or until an express written agreement states that these rights are to transfer to the client (or other). No concepts, ideas, design arrangements, or plans shall be disclosed to any unauthorized person, firm, or corporation for any purpose without the written consent of Acorn Sign.

©2018 ACORN SIGN

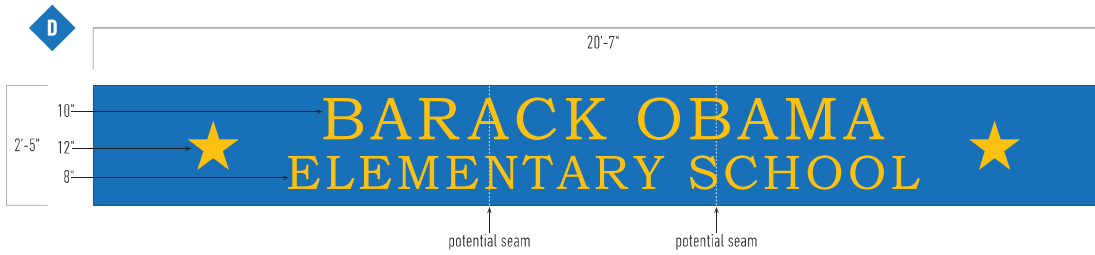

- Painted .080" thick aluminum to cover up existing concrete signage
- .25" thick flat cut aluminum lettering/stars; Typeface is Bookman Old Style Regular
- Colors TBD



4109 West Clay Street
Richmond, VA 23230
tel - 804.726.6999
fax - 804.726.6998
acornsign.com

Project: Barack Obama Elementary School-Concepts

Number: 144110


Client:
Project Manager: Dan Clark
Design/Technical: Tim Brown
Date: 10.8.18; 10.12.18

Scale: .375" = 1'; NTS

Sign Type D: Building ID

All concepts, ideas, design arrangements, or plans indicated or represented by these drawings which originate from Acorn Sign (or any portions thereof originating from Acorn Sign) are submitted in good faith and are to remain the sole property of Acorn Sign unless or until an express written agreement states that these rights are to transfer to the client (or other). No concepts, ideas, design arrangements, or plans shall be disclosed to any unauthorized person, firm, or corporation for any purpose without the written consent of Acorn Sign.

©2018 ACORN SIGN

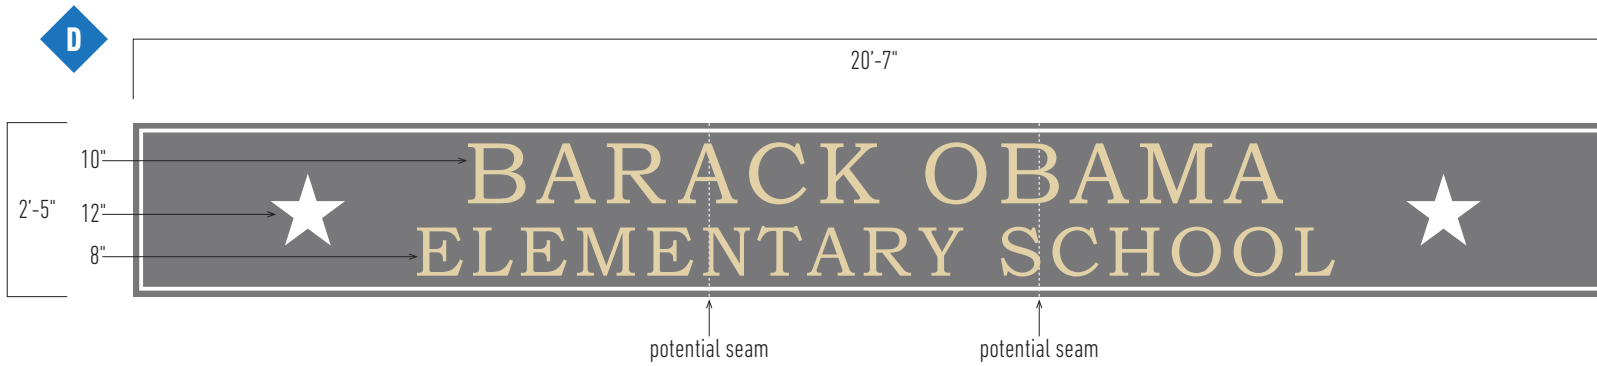

- Painted .080" thick aluminum to cover up existing concrete signage
- .25" thick flat cut aluminum lettering/stars; Typeface is Bookman Old Style Regular
- Vinyl Border
- Colors TBD



ACORN

4109 West Clay Street
Richmond, VA 23230
tel - 804.726.6999
fax - 804.726.6998
acornsign.com

Project: Barack Obama Elementary School-Concepts

Number: 144110


Client:
Project Manager: Dan Clark
Design/Technical: Tim Brown
Date: 10.8.18; 10.12.18; 11.2.18

Scale: .375" = 1'; NTS

Sign Type D: Option 1

All concepts, ideas, design arrangements, or plans indicated or represented by these drawings which originate from Acorn Sign (or any portions thereof originating from Acorn Sign) are submitted in good faith and are to remain the sole property of Acorn Sign unless or until an express written agreement states that these rights are to transfer to the client (or other). No concepts, ideas, design arrangements, or plans shall be disclosed to any unauthorized person, firm, or corporation for any purpose without the written consent of Acorn Sign.

©2018 ACORN SIGN

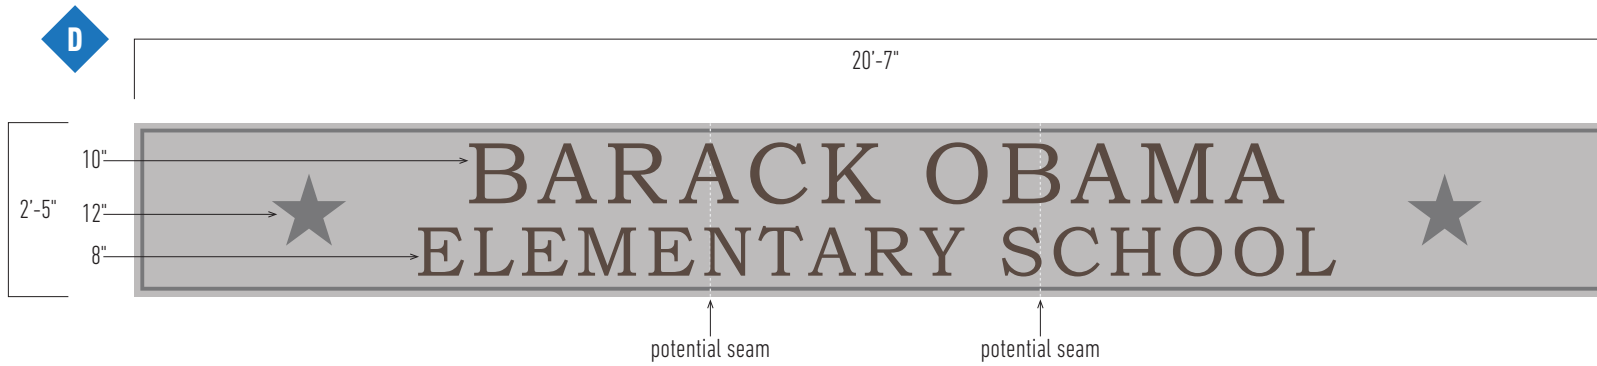

- Painted .080" thick aluminum to cover up existing concrete signage
- .25" thick flat cut aluminum lettering/stars; Typeface is Bookman Old Style Regular
- Vinyl Border
- Colors TBD



4109 West Clay Street
Richmond, VA 23230
tel - 804.726.6999
fax - 804.726.6998
acornsign.com

Project: Barack Obama Elementary School-Concepts

Number: 144110

Client:
Project Manager: Dan Clark
Design/Technical: Tim Brown
Date: 10.8.18; 10.12.18; 11.2.18

Scale: .375" = 1'; NTS

Sign Type D: Option 2

All concepts, ideas, design arrangements, or plans indicated or represented by these drawings which originate from Acorn Sign (or any portions thereof originating from Acorn Sign) are submitted in good faith and are to remain the sole property of Acorn Sign unless or until an express written agreement states that these rights are to transfer to the client (or other). No concepts, ideas, design arrangements, or plans shall be disclosed to any unauthorized person, firm, or corporation for any purpose without the written consent of Acorn Sign.



36"

24"

BARACK OBAMA ELEMENTARY SCHOOL
2018
SCHOOL BOARD

CUSTOMER TO SUPPLY FINAL TEXT

- Cast Bronze Plaque; Single line border; Dark Oxide Pebble textured background
- Raised lettering/border; Typeface is Bookman Old Style Regular



4109 West Clay Street
Richmond, VA 23230
tel - 804.726.6999
fax - 804.726.6998
acornsign.com

**Project: Barack
Obama Elementary
School-Concepts**

Number: 144110

Client:
Project Manager: Dan Clark
Design/Technical: Tim Brown
Date: 10.8.18; 10.12.18

Scale: .25" = 1"

**Sign Type B: Bronze
Plaque**

All concepts, ideas, design arrangements, or plans indicated or represented by these drawings which originate from Acorn Sign or any portions thereof originating from Acorn Sign are submitted in good faith and are to remain the sole property of Acorn Sign unless or until an express written agreement states that these rights are to transfer to the client (or other). No concepts, ideas, design arrangements, or plans shall be disclosed to any unauthorized person, firm, or corporation for any purpose without the written consent of Acorn Sign.

©2018 ACORN SIGN