



SCALE: 1/8" = 1'-0"

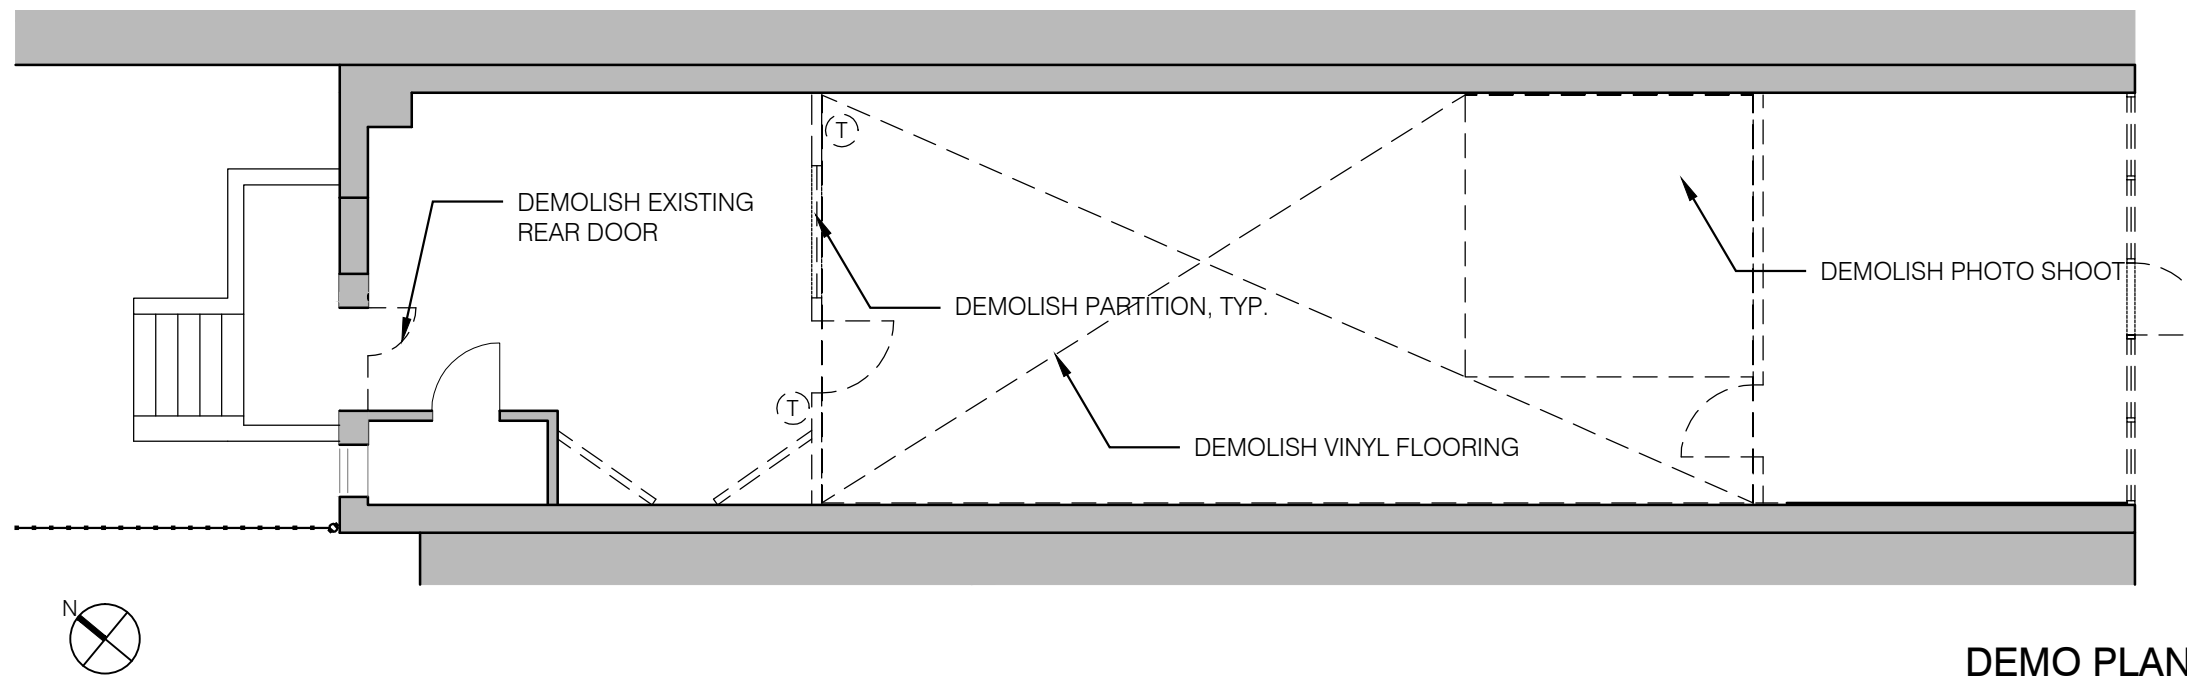


SCALE: 1/8" = 1'-0"

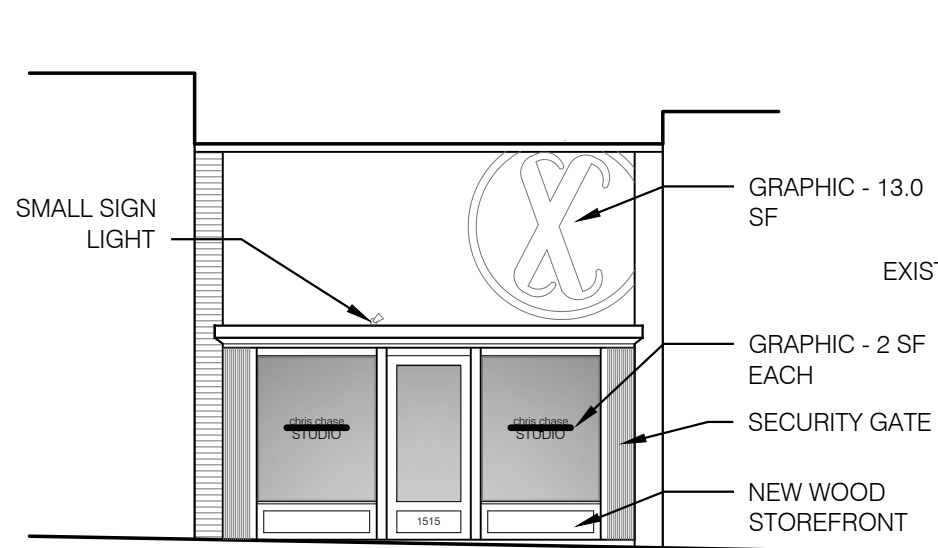

FRONT ELEVATION

SCALE: 1/8" = 1'-0"

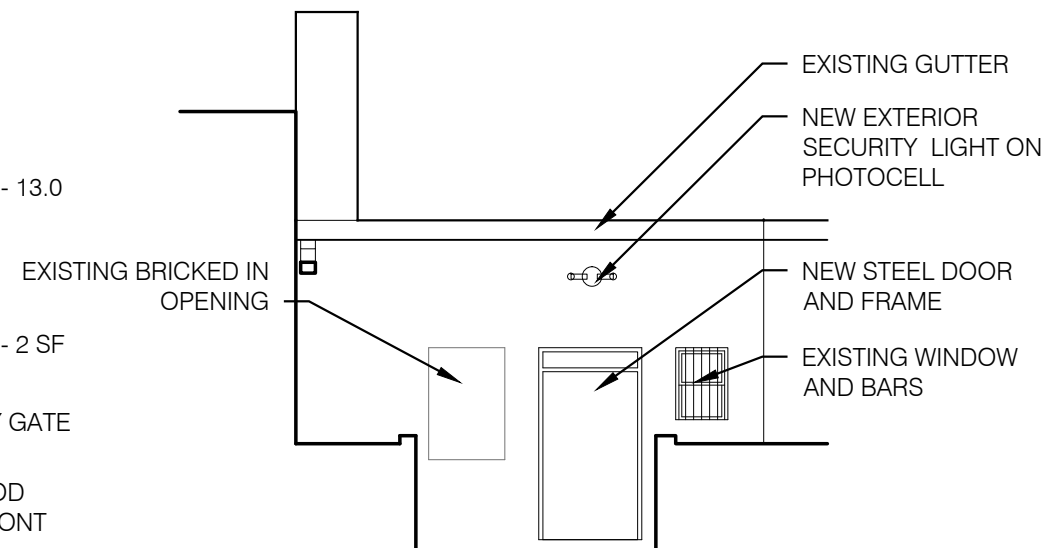

REAR ELEVATION

SCALE: 1/8" = 1'-0"



EXISTING REAR ELEVATION (CURRENT)




**FRONT ELEVATION RENDERING WITH
SECURITY GATE OPEN**

SCALE: 1/8" = 1'-0"



**FRONT ELEVATION RENDERING WITH
SECURITY GATE CLOSED**

SCALE: 1/8" = 1'-0"

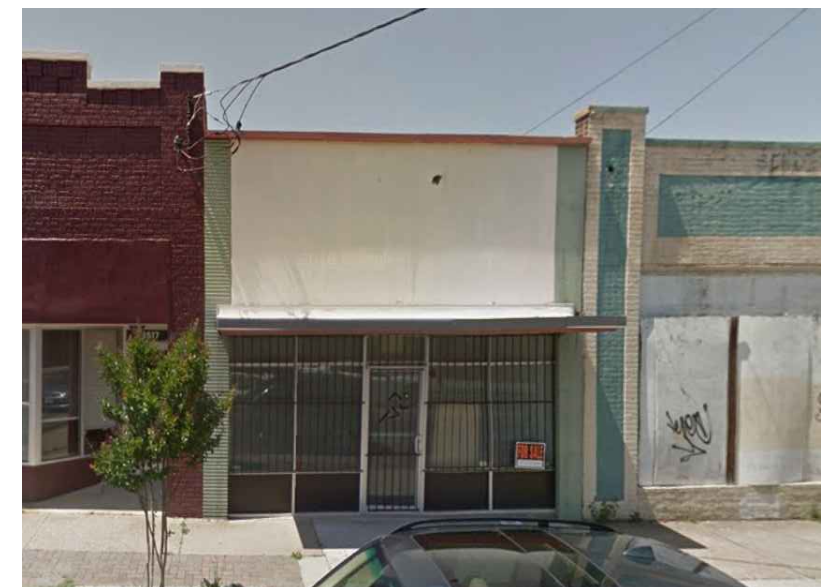

EXISTING FRONT ELEVATION (CURRENT)