
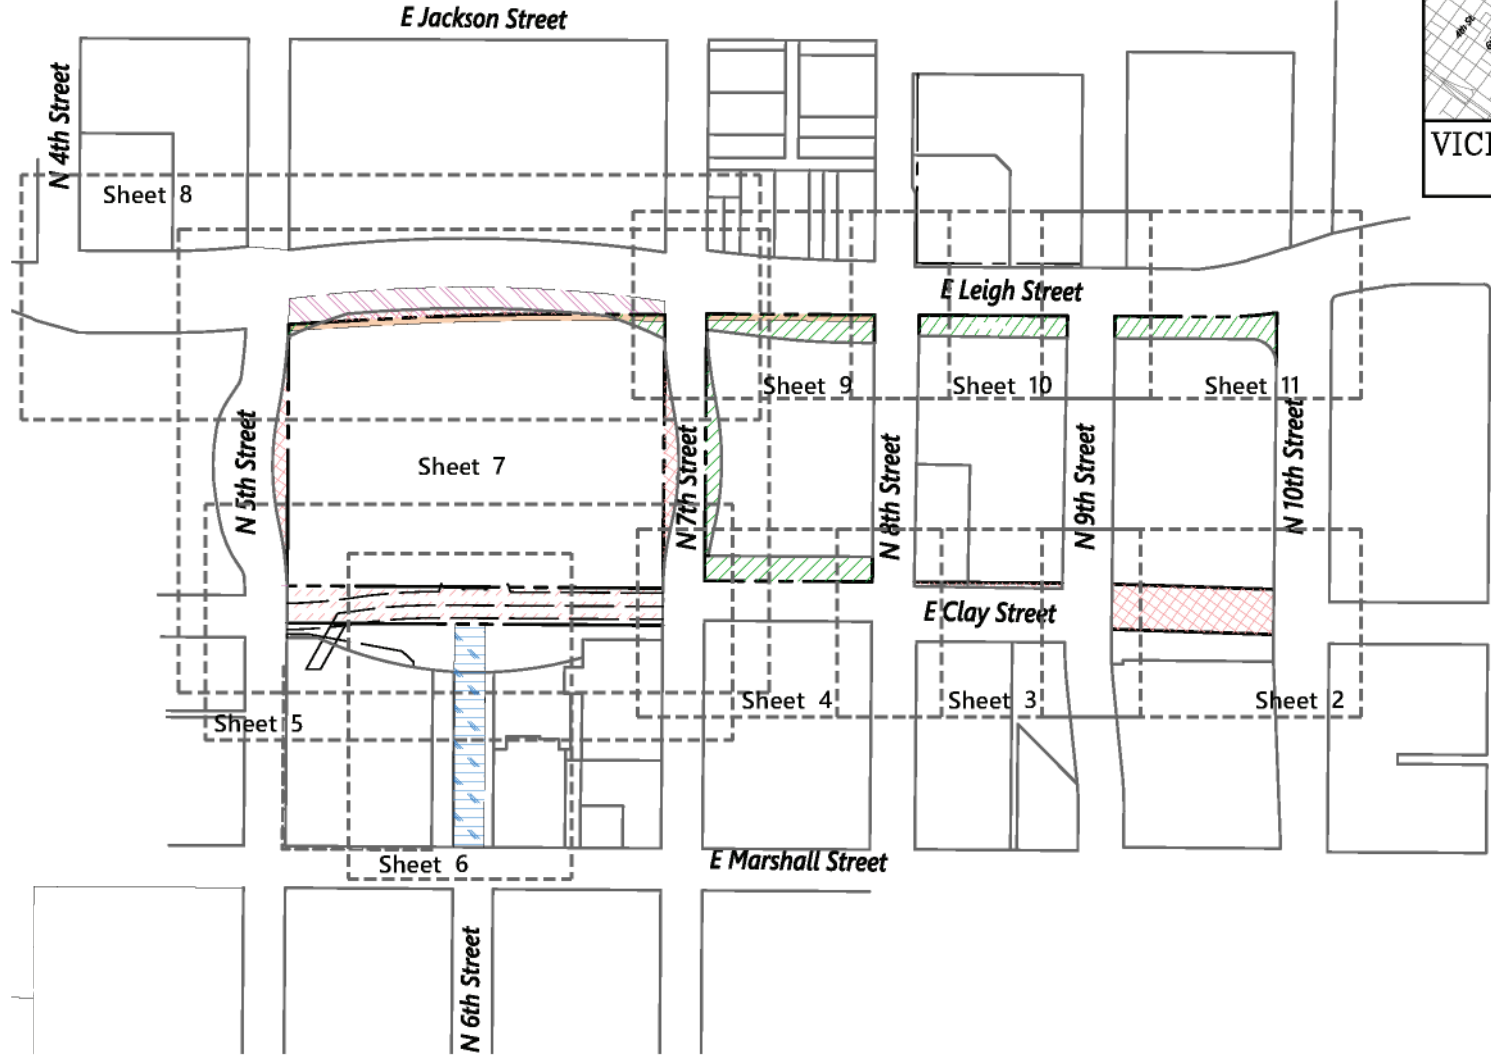


Legend

-  RIGHT OF WAY CLOSURE
-  LEIGH STREET ENCROACHMENT
-  RIGHT OF WAY DEDICATION
-  RIGHT OF WAY DEDICATION (WITH FULL WIDTH ENCROACHMENT)
-  ACCESS EASEMENT
-  PEDESTRIAN ACCESS EASEMENT

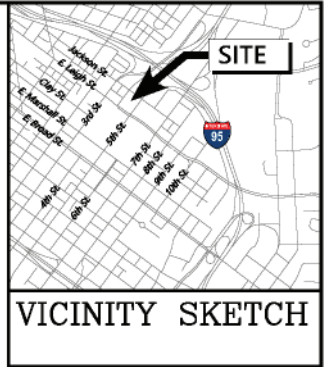

Council District _____ Block No. _____

NOTES

1. Property owners correct as of _____
2. Ordinance _____
3. Adopted _____
4. Accepted _____



115 South 15th Street
Suite 200
Richmond, VA 23219
804.343.7100

Surveys Division, Room 600 City Hall
900 E. Broad Street, Richmond, Va. 23219



**North of Broad Redevelopment
Right of Way Exhibit**

REFERENCES:	REVISIONS:	DEPARTMENT OF PUBLIC WORKS RICHMOND, VIRGINIA	DRAWN BY: MSB CHECKED BY: KH	FIELD NOTE	SCALE 1"=150'	DATE July 22, 2019	PROJECT	DPW DWG # N-28848 SHEET 1 OF 11
--------------------	-------------------	--	---	-------------------	-------------------------	------------------------------	----------------	--

Saved Tuesday, July 23, 2019 7:10:03 AM MBURDICK Plotted Tuesday, July 23, 2019 7:12:59 AM Burdick, Mike