


3026 NORTH AVE
 RICHMOND, VA
 FIRST FLOOR
 SCALE 1/4"=1'

NO STRUCTURAL CHANGES

THIS PLAN IS DRAWN TO MEET
 IRC 2015 & VRC 2015
 BRACED WALL LINES USING
 NOT APPLICABLE


NOTE: DISTURBED AREAS
 R-38 ATTIC INSULATION
 R-15 SIDEWALL INSULATION
 R-19 FLOOR INSULATION

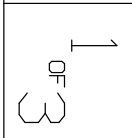

THIS PLAN WAS DESIGNED FOR
 3026 NORTH AVE
 RICHMOND, VA


NetCadDrafting.com
 RESIDENTIAL HOUSE PLAN
 SERVICES
 804-640-0791

DATE OF PLANS
 2/12/21
 PLANS DRAWN BY
 BRAD PRICE

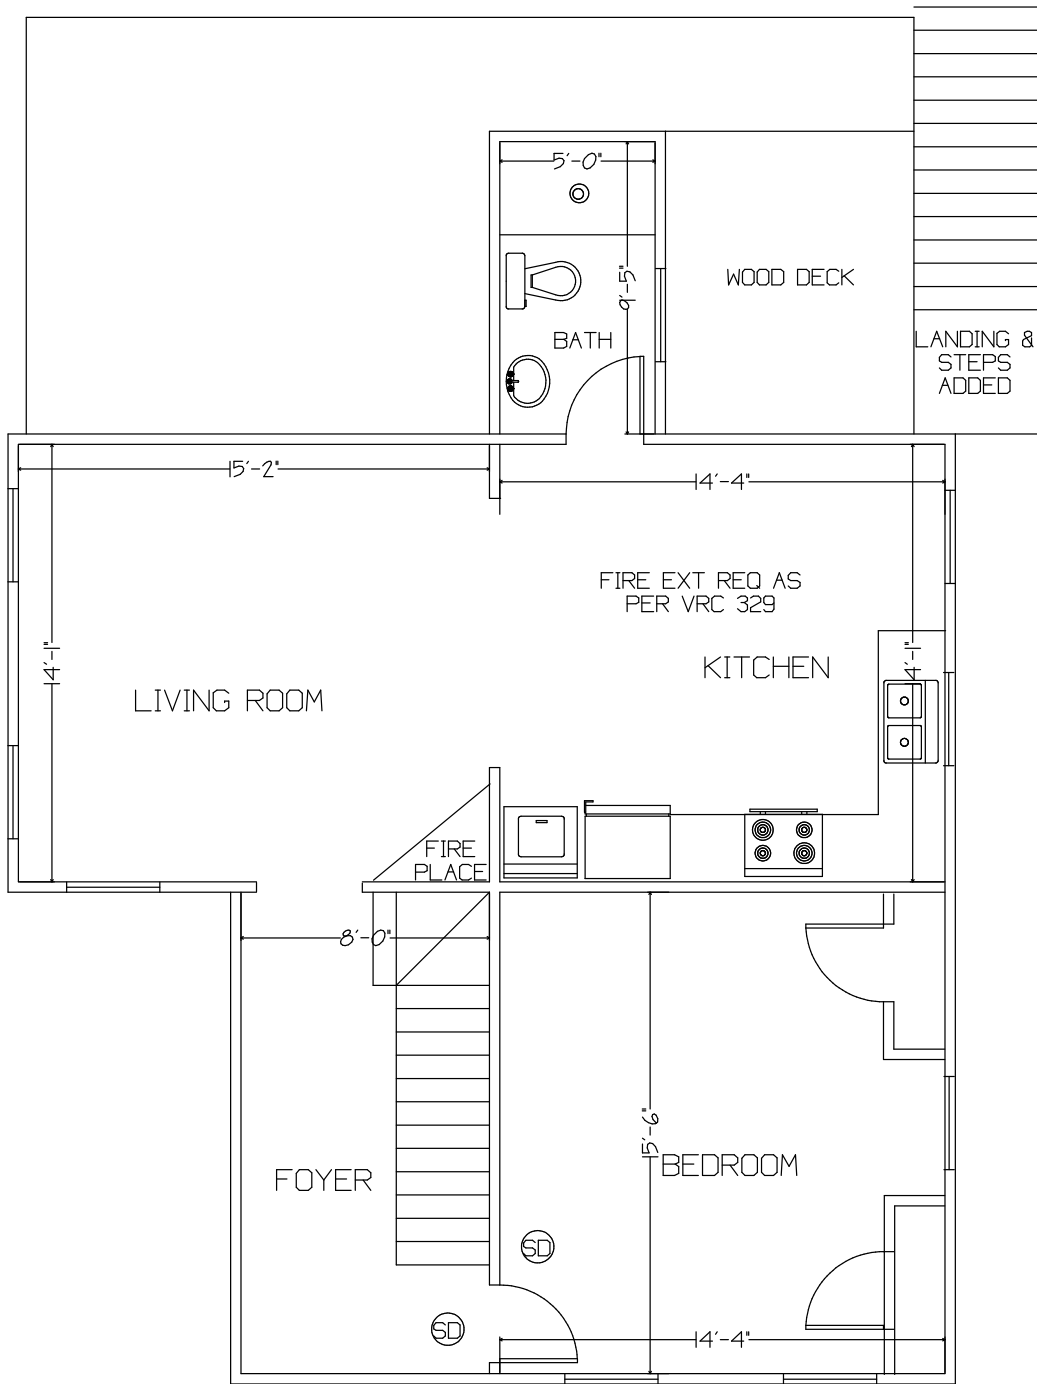

3026 NORTH AVE
 RICHMOND, VA
 SECOND FLOOR
 SCALE 1/4"=1'


NO STRUCTURAL CHANGES

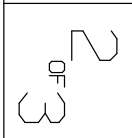

THIS PLAN WAS DESIGNED FOR
 3026 NORTH AVE
 RICHMOND, VA


NetCadDrafting.com
 RESIDENTIAL HOUSE PLAN
 SERVICES
 804-640-0791

DATE OF PLANS
 2/12/21
 PLANS DRAWN BY
 BRAD PRICE

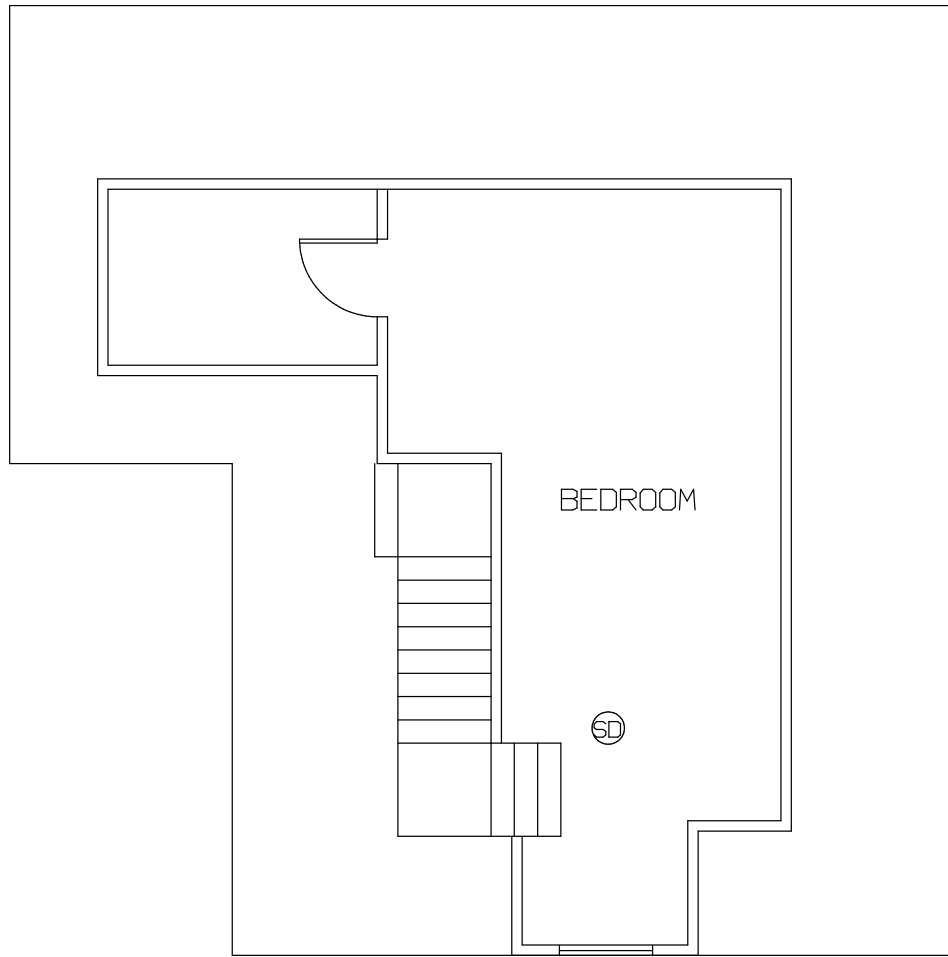

NO STRUCTURAL CHANGES

3026 NORTH AVE
 RICHMOND, VA
 THIRD FLOOR
 SCALE 1/4"=1'

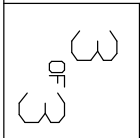

THIS PLAN WAS DESIGNED FOR
 3026 NORTH AVE
 RICHMOND, VA

NetCadDrafting.com
 RESIDENTIAL HOUSE PLAN
 SERVICES
 804-640-0791

DATE OF PLANS
 2/12/21

PLANS DRAWN BY
 BRAD PRICE