

#3203 "P" Street (vacant)  
 N/F Eleanor D. Allen & Sarah Greene  
 Parcel ID: E000080902  
 D.B. 885 A, Pg. 535


N: 3719611.832  
 E: 11800094.657

#918 N. 33rd Street  
 N/F Shirley M. Smith & David W. Schneider  
 Parcel ID: E0000805010  
 I.D. 2013 24916



N: 3719431.060  
 E: 11800061.174

**N. 33rd STREET**

**"P" STREET**

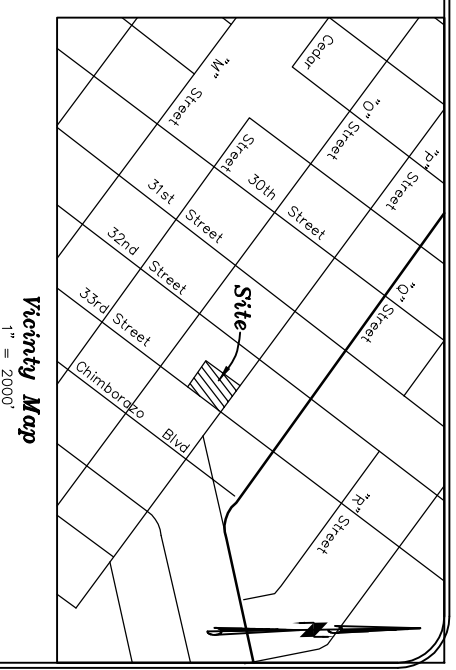

Approvals

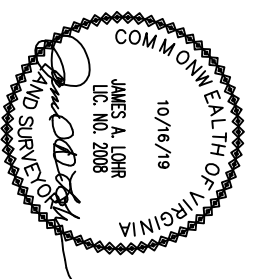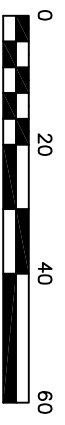

**North Church Hill**  
 City of Richmond, Virginia

SCALE: 1" = 20'  
 DATE: 10/16/19  
 PROJECT NO.: 1000-18  
 DRAWN: TCJ  
 CHECKED: JAL  
 SHEET 2 of 2



Edwards, Krutz, Lohr & Associates, PLLC  
 Land Surveyors-Planners  
 Virginia-North Carolina  
 4914 Rodford Avenue, Suite 206  
 Richmond, Virginia, 23230  
 Phone (804) 673-9666  
 Fax (804) 673-9990