


Existing first Floor Plan Shown On Lot

Parcel: 3300 SqFt

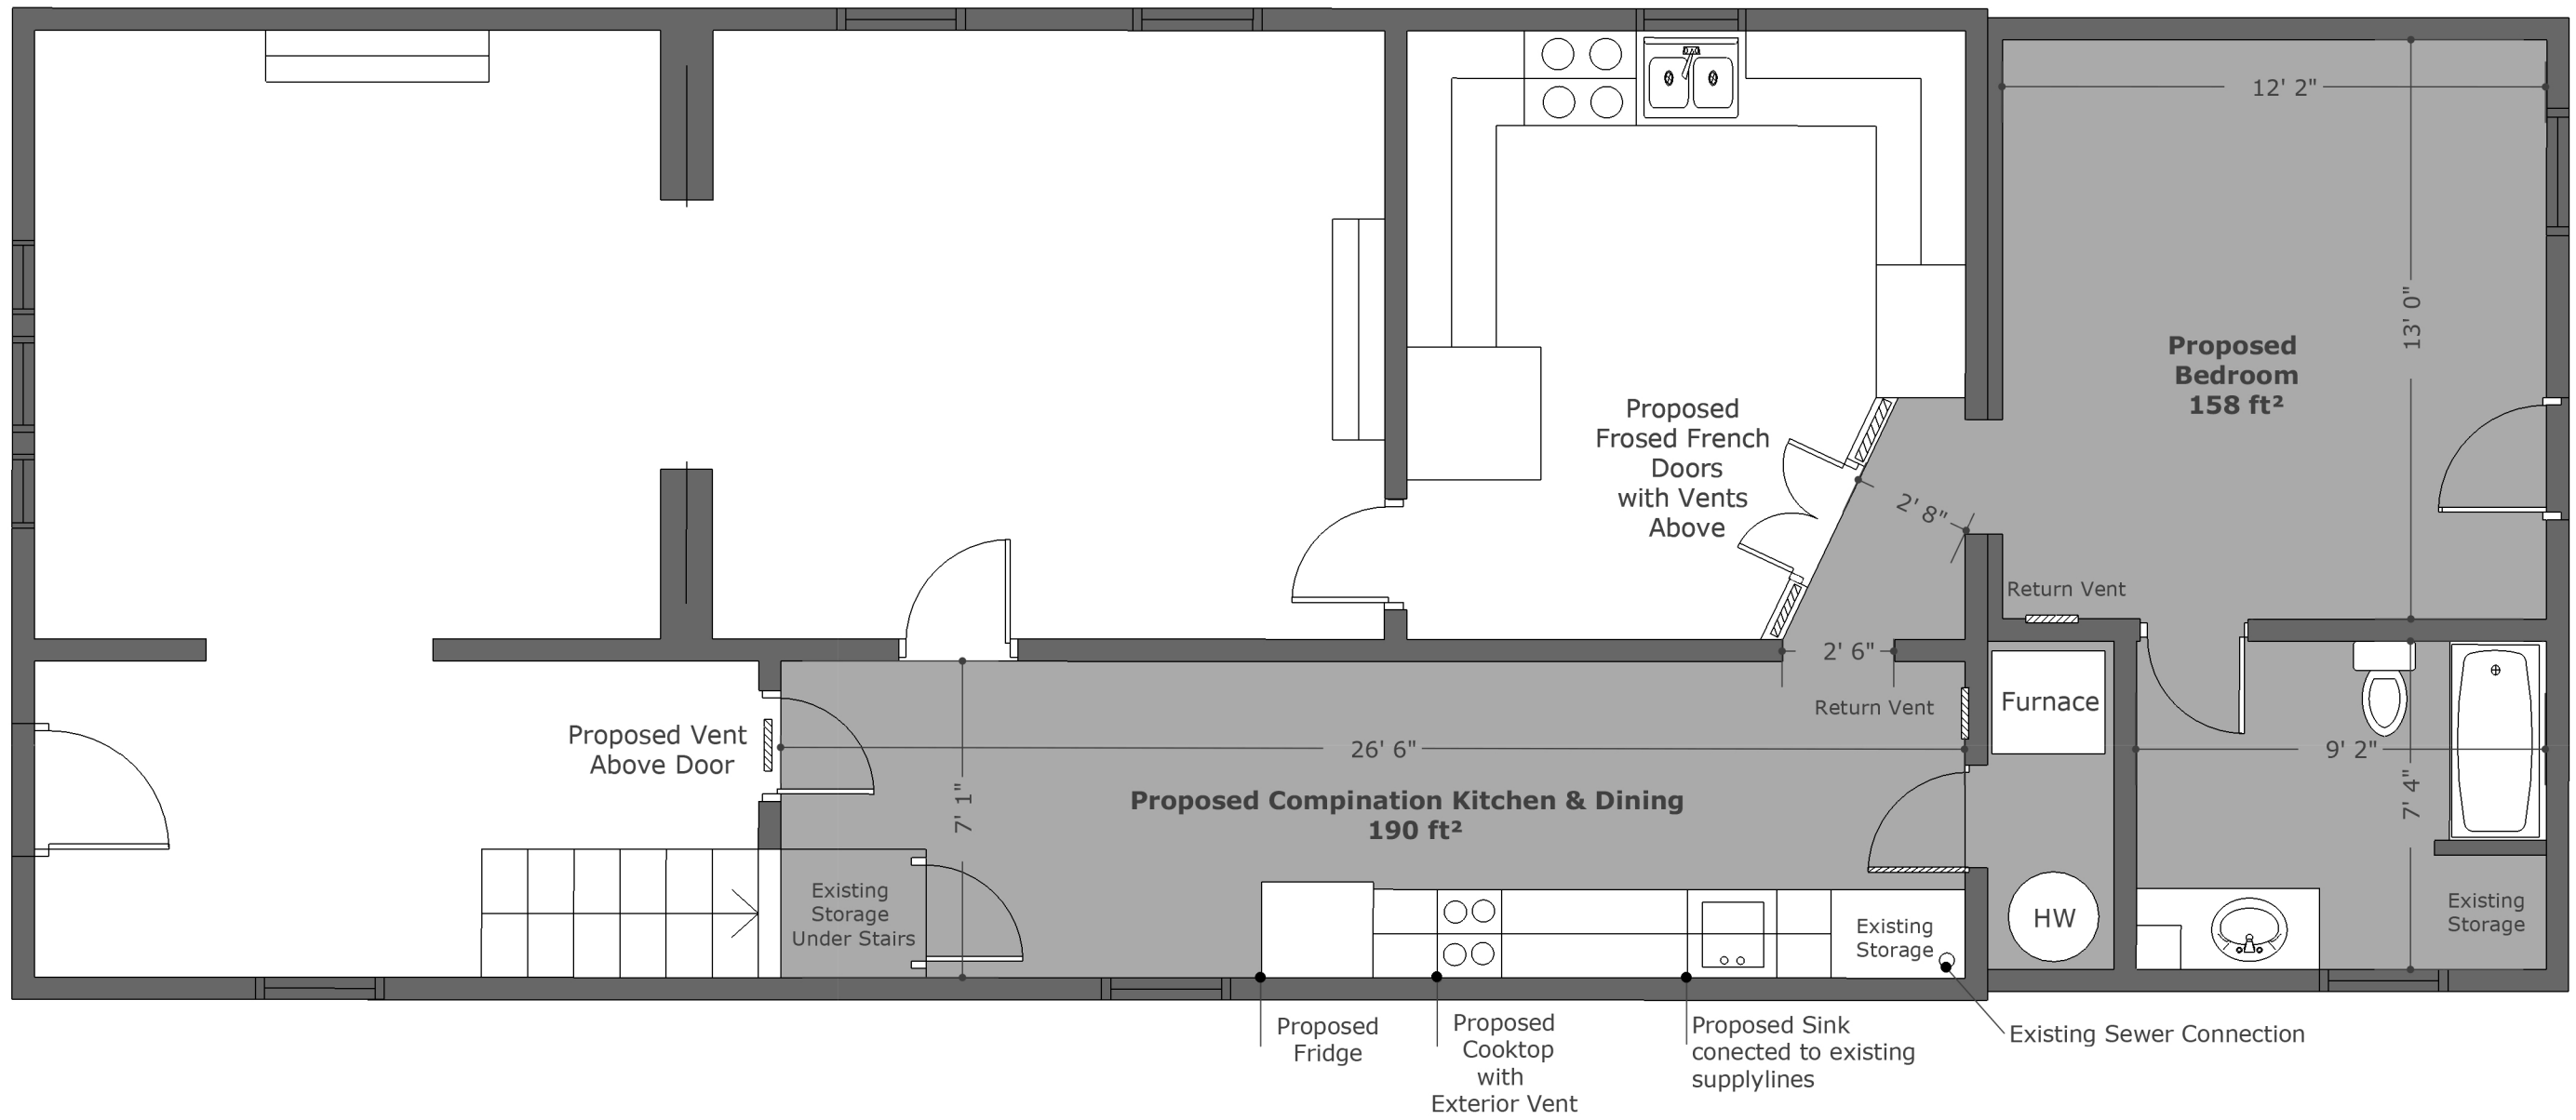

First Floor Plan With Proposed Suite In Grey
 Suite Area will be 426 SqFt