



## EXISTING NEIGHBORHOOD MAP

Calhoun Recreation Area | Urban Design Committee | Conceptual Review | 9/15/22  
 436 Calhoun St. Richmond, VA 23220



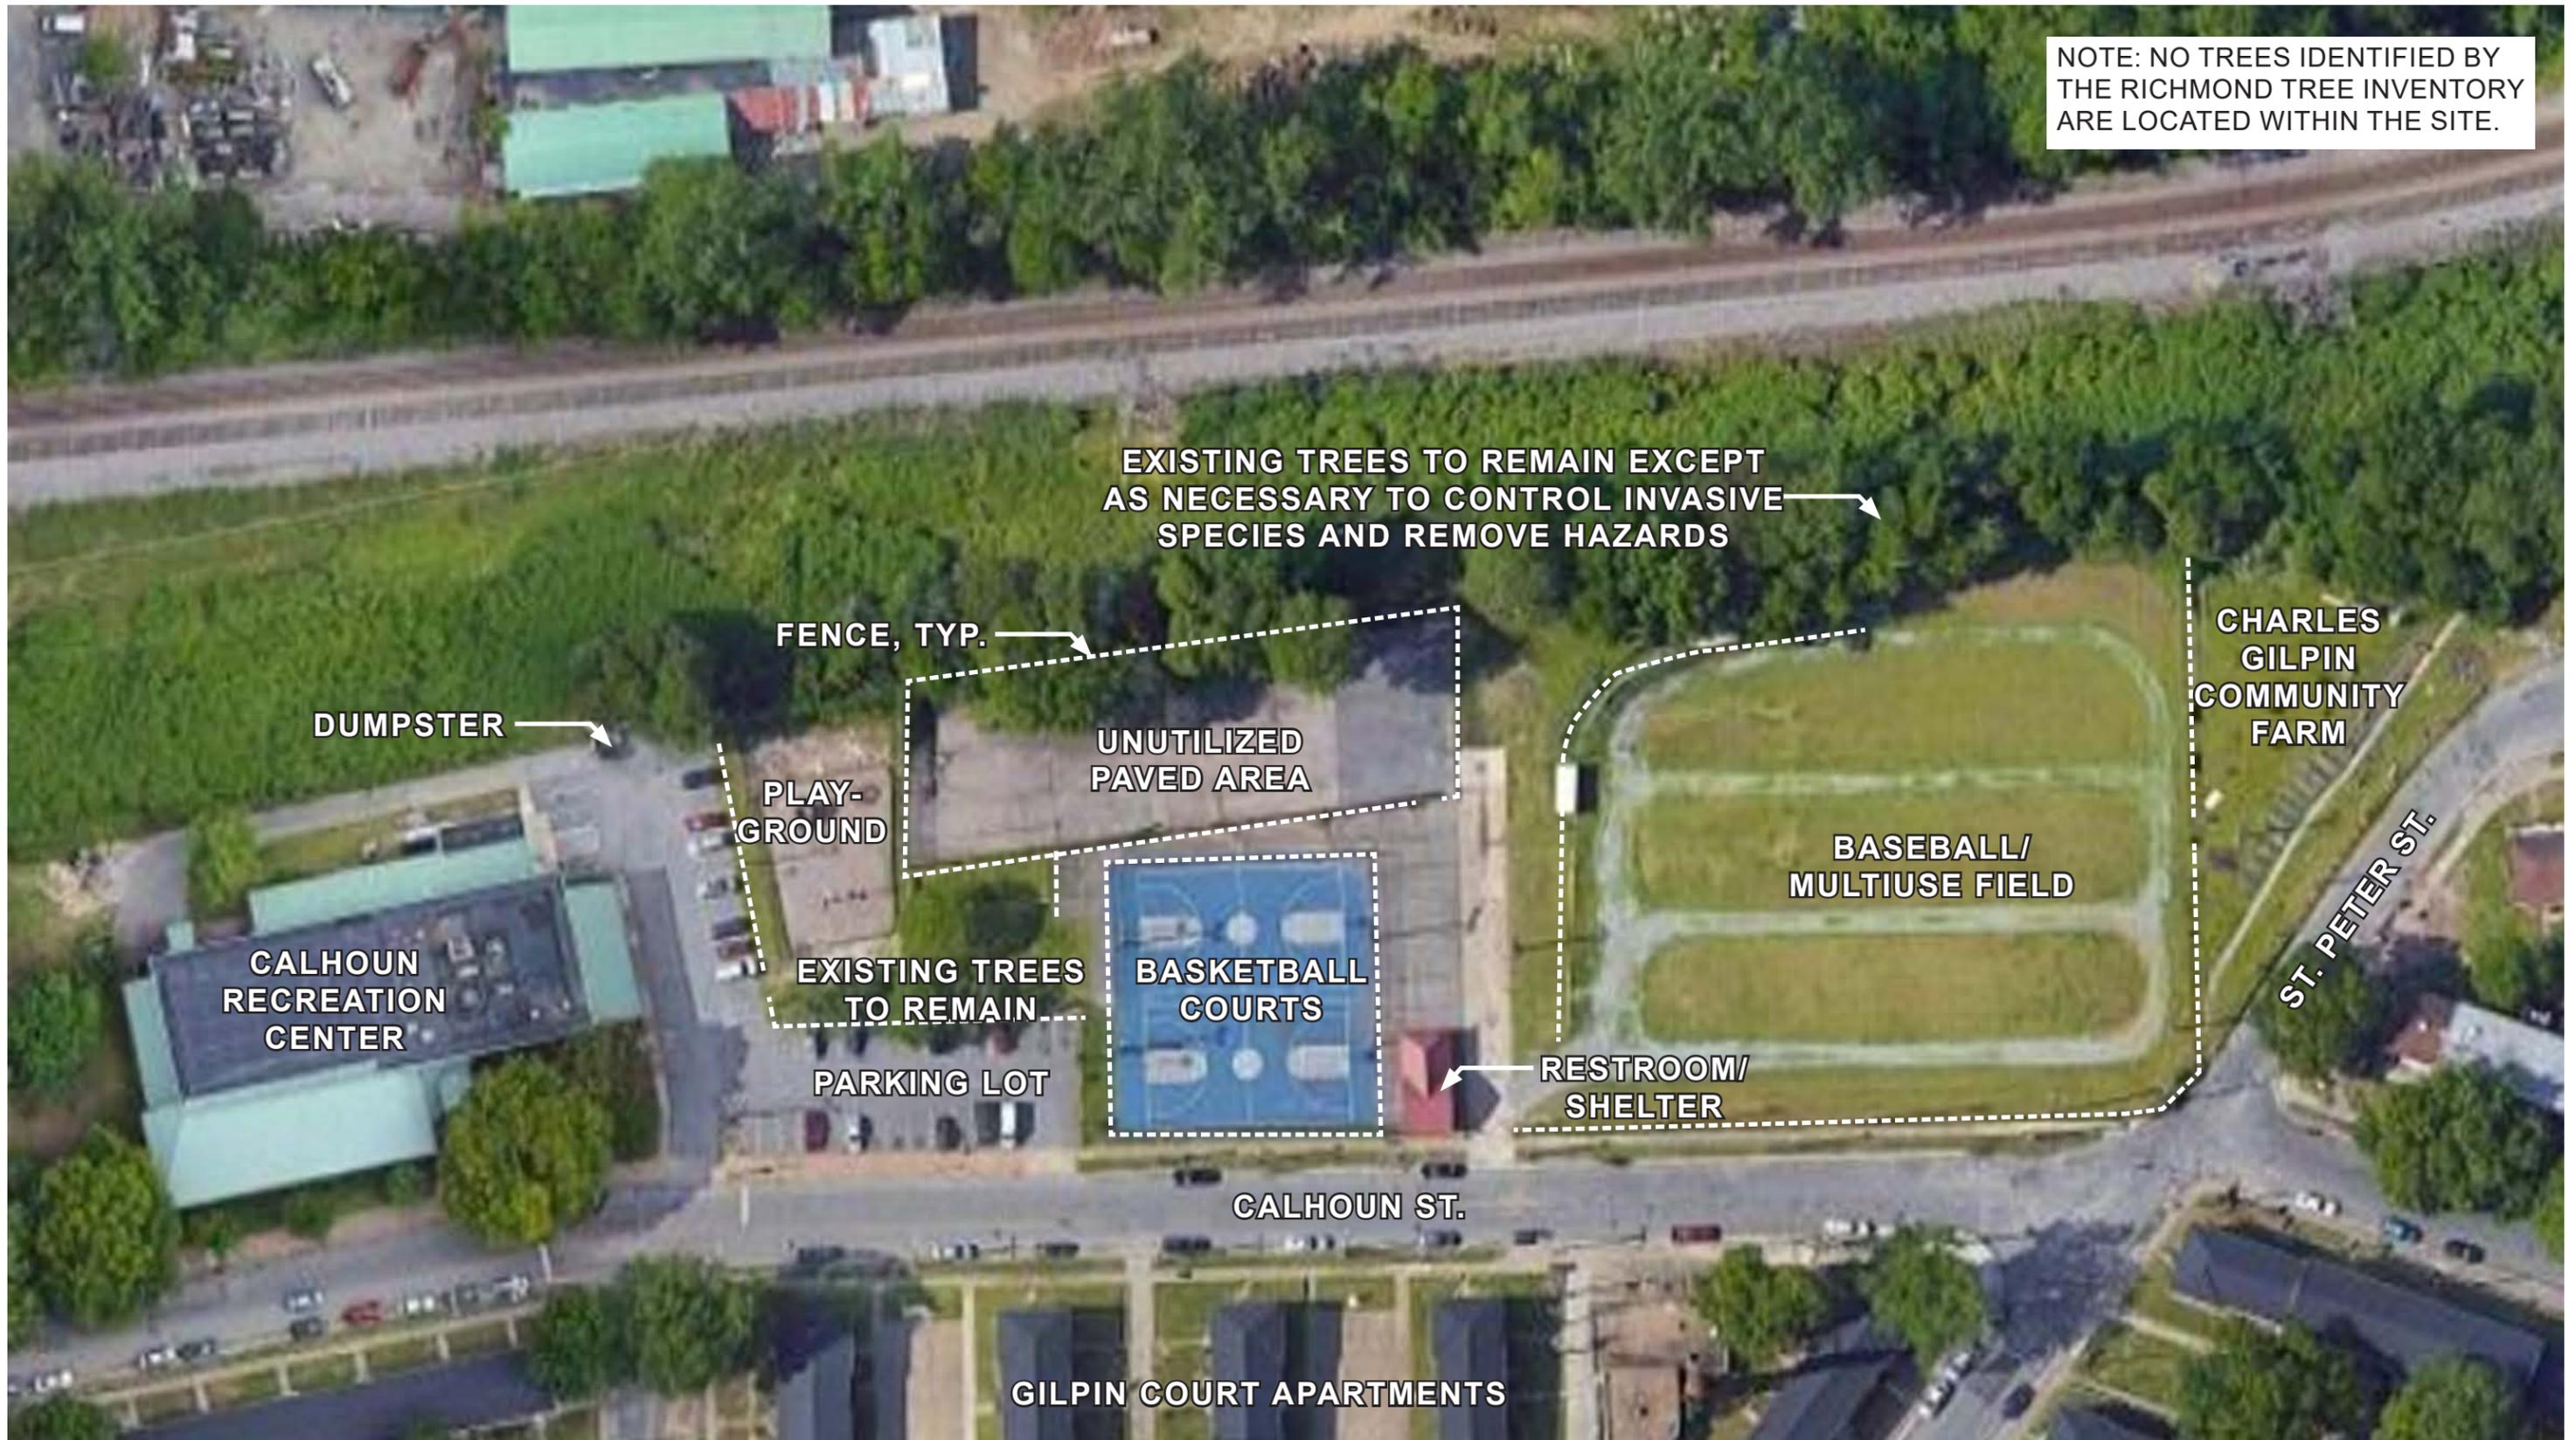

EXISTING CONDITIONS MAP

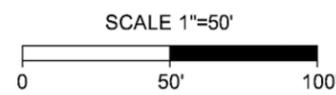



## EXISTING SITE PHOTOS

Calhoun Recreation Area | Urban Design Committee | Conceptual Review | 9/15/22  
436 Calhoun St. Richmond, VA 23220







## CONCEPTUAL MASTER PLAN

Calhoun Recreation Area | Urban Design Committee | Conceptual Review | 9/15/22  
 436 Calhoun St. Richmond, VA 23220




SCALE 1"=50'

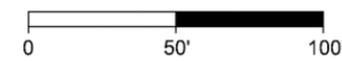

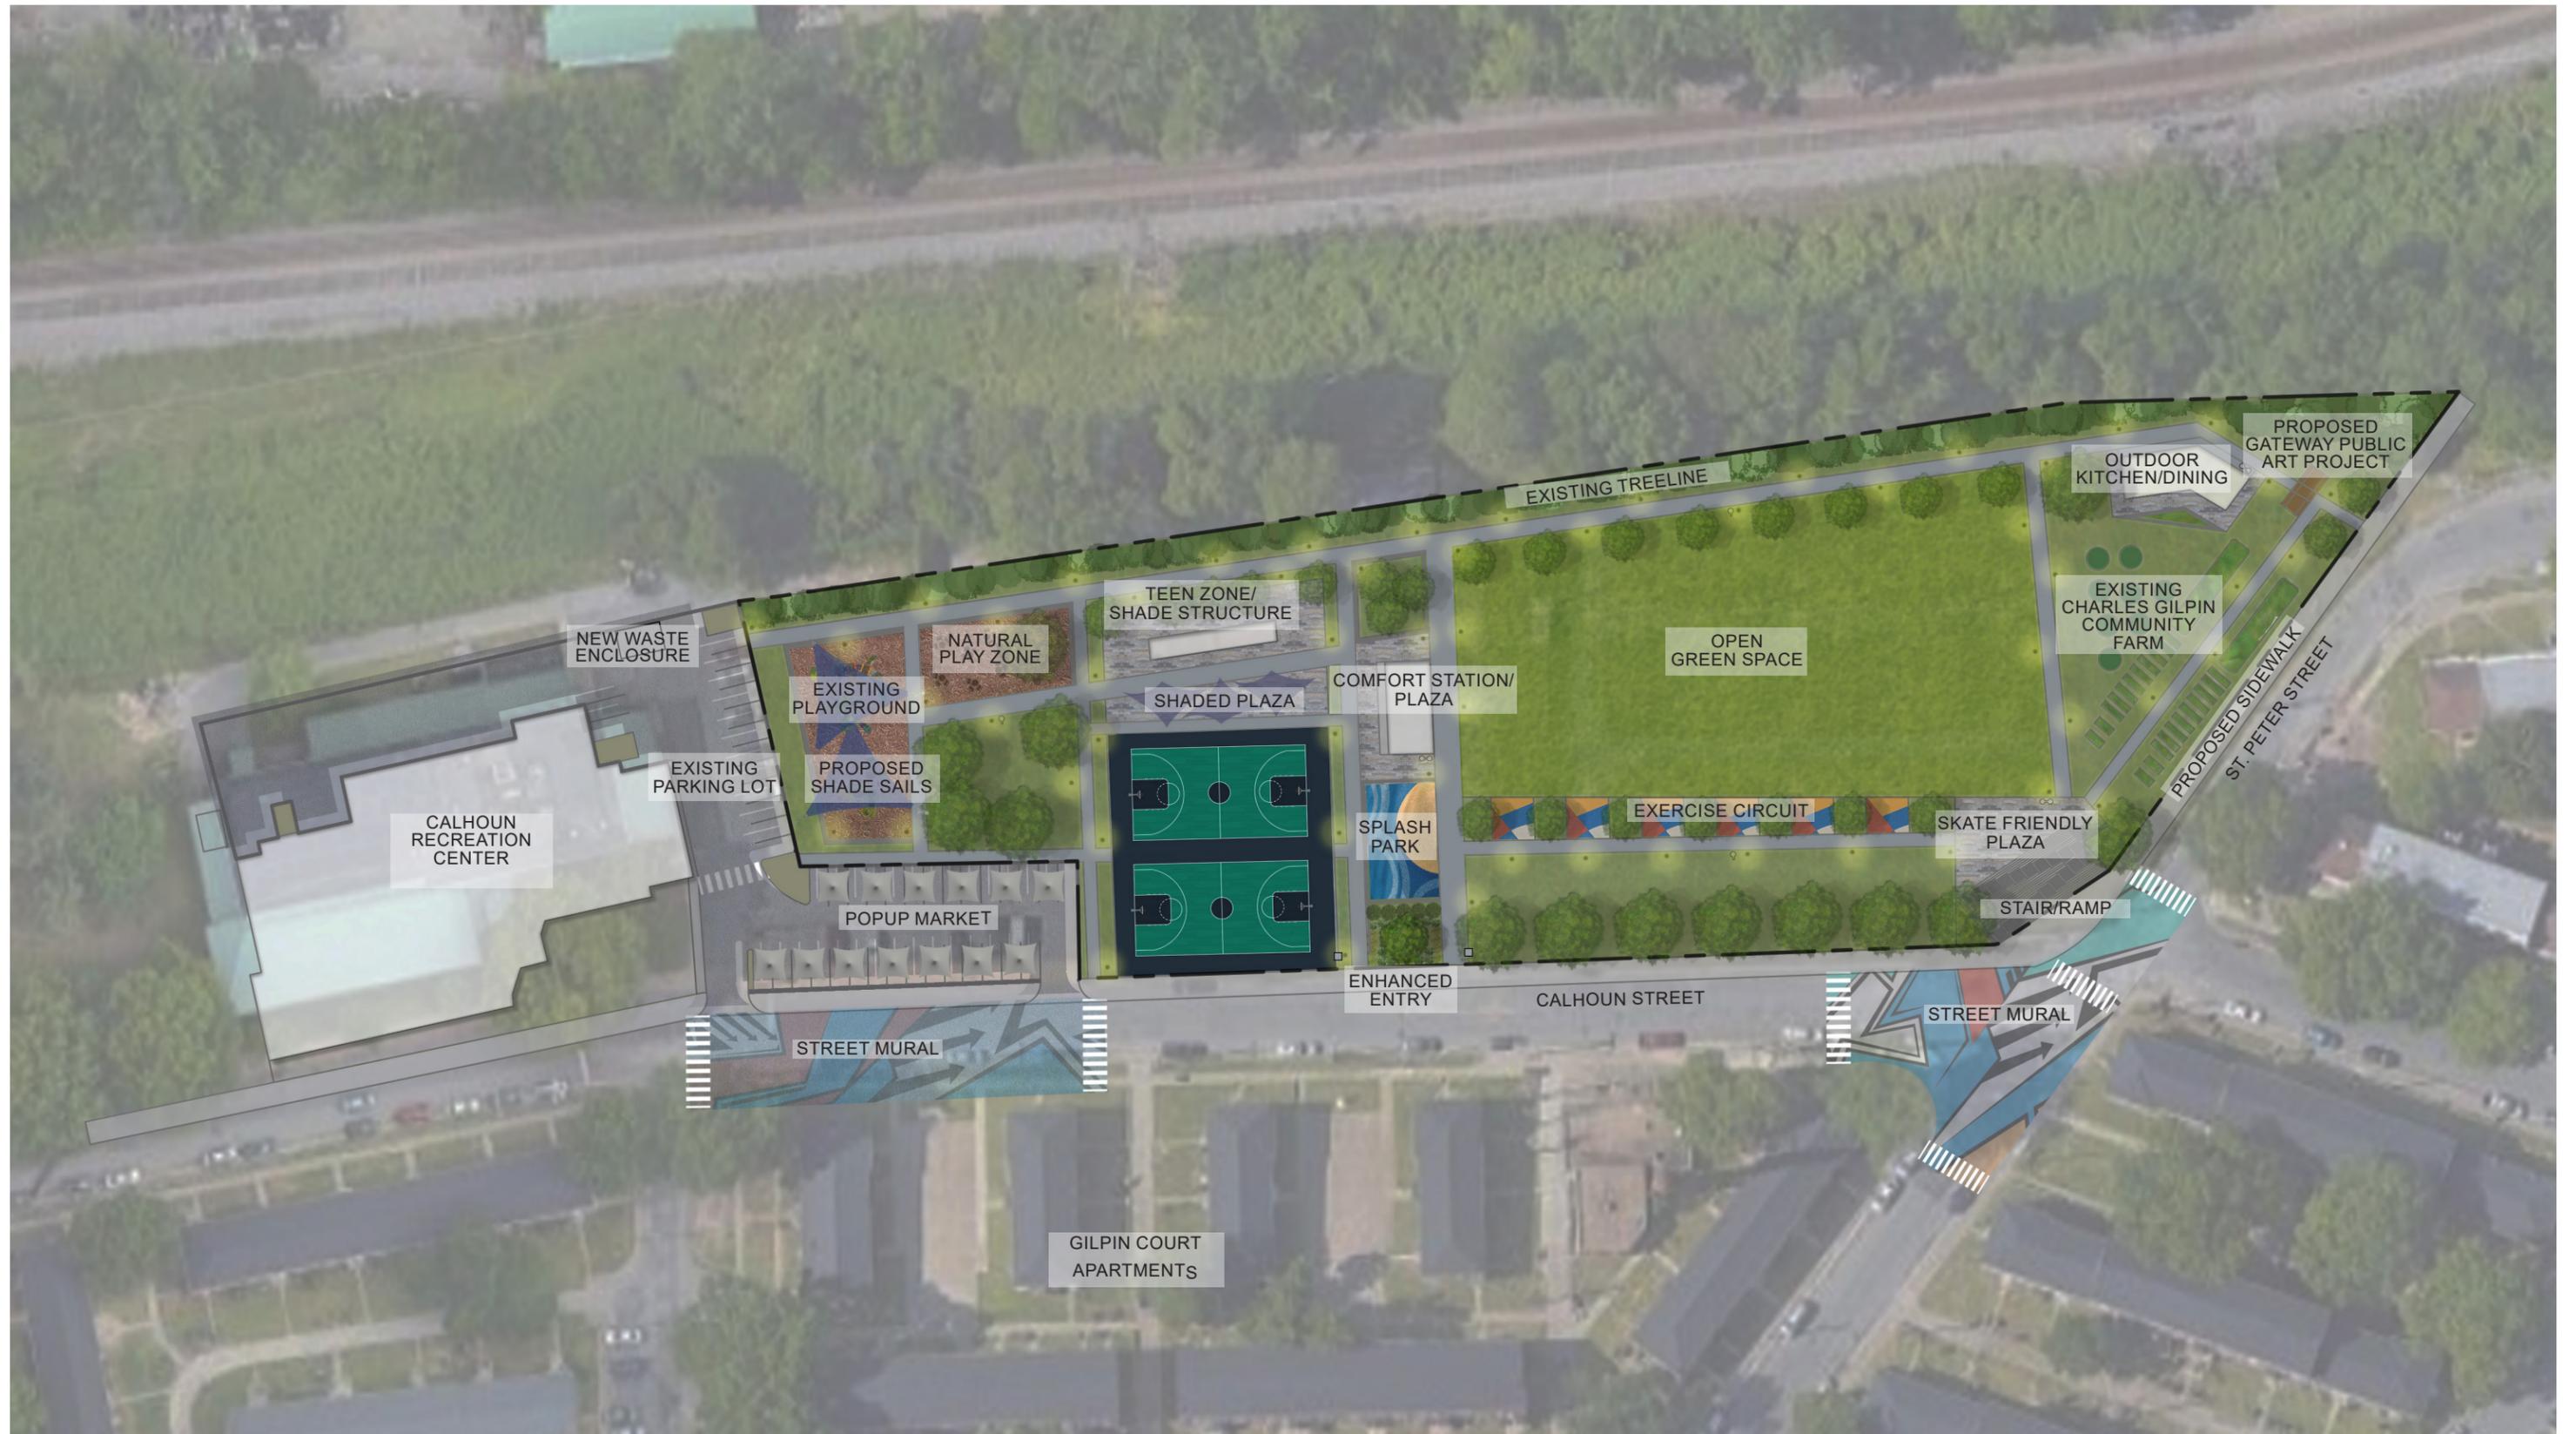

CONCEPTUAL MASTER PLAN - PROPOSED LIGHTING PLAN

Calhoun Recreation Area | Urban Design Committee | Conceptual Review | 9/15/22  
 436 Calhoun St. Richmond, VA 23220

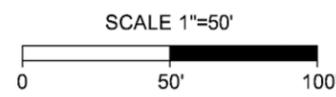



PROPOSED EARLY ACTION ACTIVITIES INCLUDE A SPLASH PAD, PLAZA AND COMFORT STATION, BUDGET PERMITTING.


EARLY ACTION FEATURES TO BE CONSTRUCTED BY THE END OF 2023.

## EARLY ACTION ACTIVITY

Calhoun Recreation Area | Urban Design Committee | Conceptual Review | 9/15/22  
436 Calhoun St. Richmond, VA 23220



SCALE 1"=50'

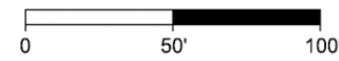



AUTUMN SERVICEBERRY (20'H/15'W)



DOGWOOD (30'H/20'W)



WILLOW OAK (75'H/50'W)



RED MAPLE (70'H/50'W)

DECIDUOUS TREES



COMPACT INKBERRY



AMERICAN BEAUTY BERRY



LITTLE BLUESTEM



COMMON MILKWEED




BUSHY ASTER

SHRUBS AND GROUNDCOVERS

PLANTING MATERIALS

Calhoun Recreation Area | Urban Design Committee | Conceptual Review | 9/15/22  
436 Calhoun St. Richmond, VA 23220



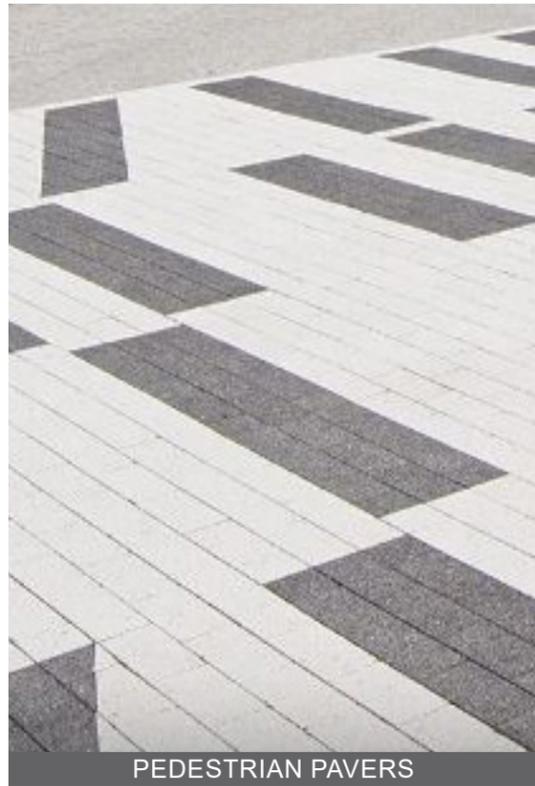

PEDESTRIAN PAVERS



PERMEABLE PAVERS



PERMEABLE ASPHALT WALKING TRAIL




PAINTED STREET MURALS



POURED IN PLACE RUBBER PLAY SURFACE

PAVING MATERIALS

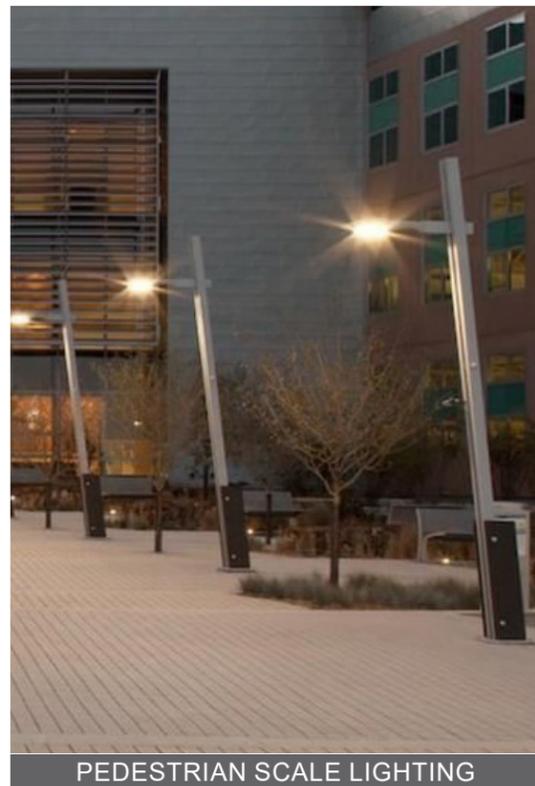

PEDESTRIAN SCALE LIGHTING




RECYCLING & WASTE



HYDRATION STATIONS



DOG WASTE STATIONS

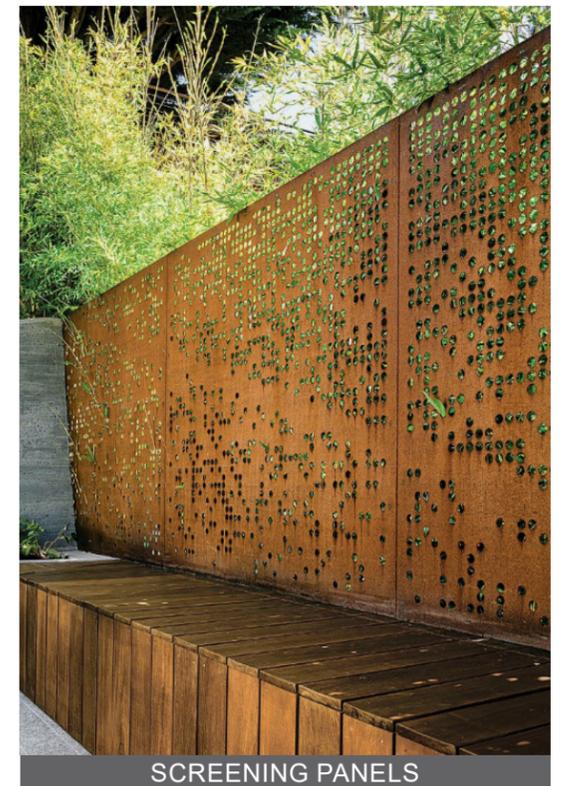

SCREENING PANELS

SITE FURNISHINGS

## SITE & PARK MATERIALS

Calhoun Recreation Area | Urban Design Committee | Conceptual Review | 9/15/22  
436 Calhoun St. Richmond, VA 23220





OUTDOOR KITCHEN




OUTDOOR DINING



COMFORT STATION



SHADE SAILS FOR EXISTING PLAY EQUIPMENT

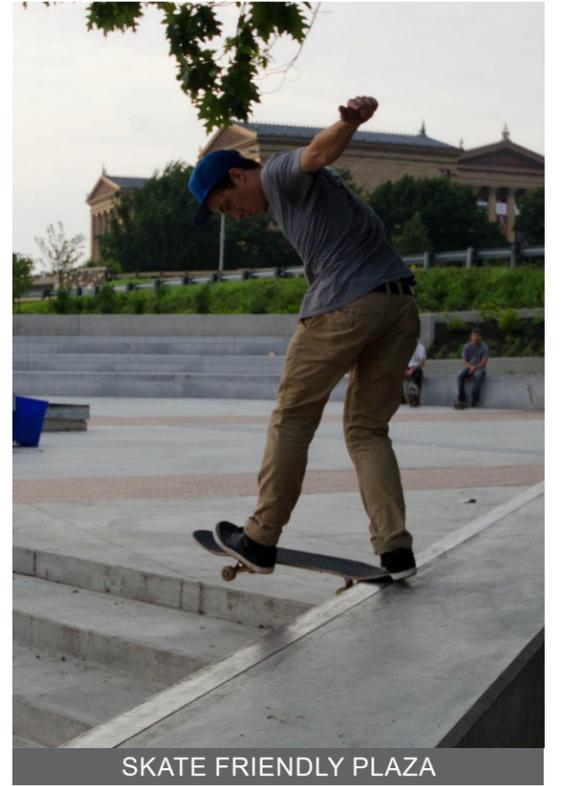

SKATE FRIENDLY PLAZA

AMENITIES



FITNESS STATIONS




RECREATIONAL ACTIVITIES



INTERGENERATIONAL PLAY



SPLASH PARK

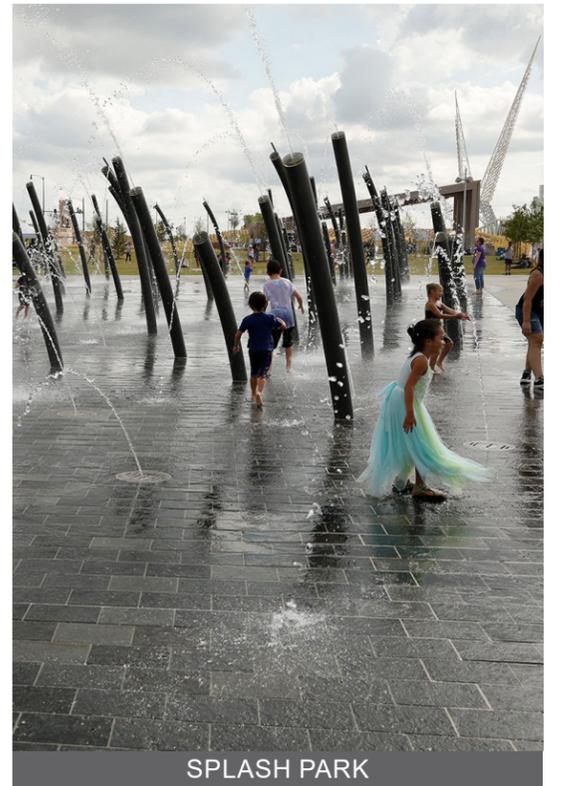

SPLASH PARK

AMENITIES

### SITE & PARK MATERIALS

Calhoun Recreation Area | Urban Design Committee | Conceptual Review | 9/15/22  
436 Calhoun St. Richmond, VA 23220



# COMMUNITY ENGAGEMENT PROCESS



## COMMUNITY EVENTS

5 community and resident listening workshops



## OUTREACH

person to person conversations



## PUBLIC MEETINGS

3 virtual and in person steering committee and working group meetings



## SURVEYS

61 responses



## POPUUP EVENTS

Community Expo

Brothers of Gilpin Back to School Event with portable splash pad



# COMMUNITY PRIORITIES

*bold text denotes items being implemented*

## PROMOTE COMMUNITY

**PLAZA**

**ART**

**OUTDOOR KITCHEN**

COMMUNITY GARDEN

**PICNIC TABLES**

CONNECTION TO NEIGHBORHOOD HISTORY

OUTDOOR MUSIC FEATURE/ STAGE

**PET WASTE STATIONS**

CORNER STORE

## FLOW

**CONNECTIONS TO RECONNECT JACKSON WARD**

**CONNECTIONS TO/FROM RECREATION CENTER**

**WALKING CIRCUIT**

## SAFETY

**LIGHTING**

**TRAFFIC CALMING MEASURES**

**MAKE THE BACK OF THE PARK FEEL SAFER**

**LOCATE PATH NEAR ACTIVE USES**

## ACCESSIBILITY

**STRAIGHT PATHS EASIER FOR NAVIGATION**

**MEET THE NEEDS OF WHEELCHAIR AND STROLLER USERS**

**WALKING CIRCUIT**

**EXERCISE EQUIPMENT**

## ACTIVITIES FOR YOUTH

**TEEN HANGOUT SPACES**

**SPLASHPAD/ WATER FEATURE**

**BALLFIELDS**

**PLAYGROUNDS**

**SKATEBOARD FEATURE**

SELFIE WALL

## HEAT RELIEF

**PAVILION**

**SPLASH PAD**

**SHADE**

**TREES**

# COMMUNITY FEEDBACK

Calhoun Recreation Area | Urban Design Committee | Conceptual Review | 9/15/22  
436 Calhoun St. Richmond, VA 23220

