



SITE PLAN


3136 GRAYLAND AVENUE | 30 MAY 2017 | NTS

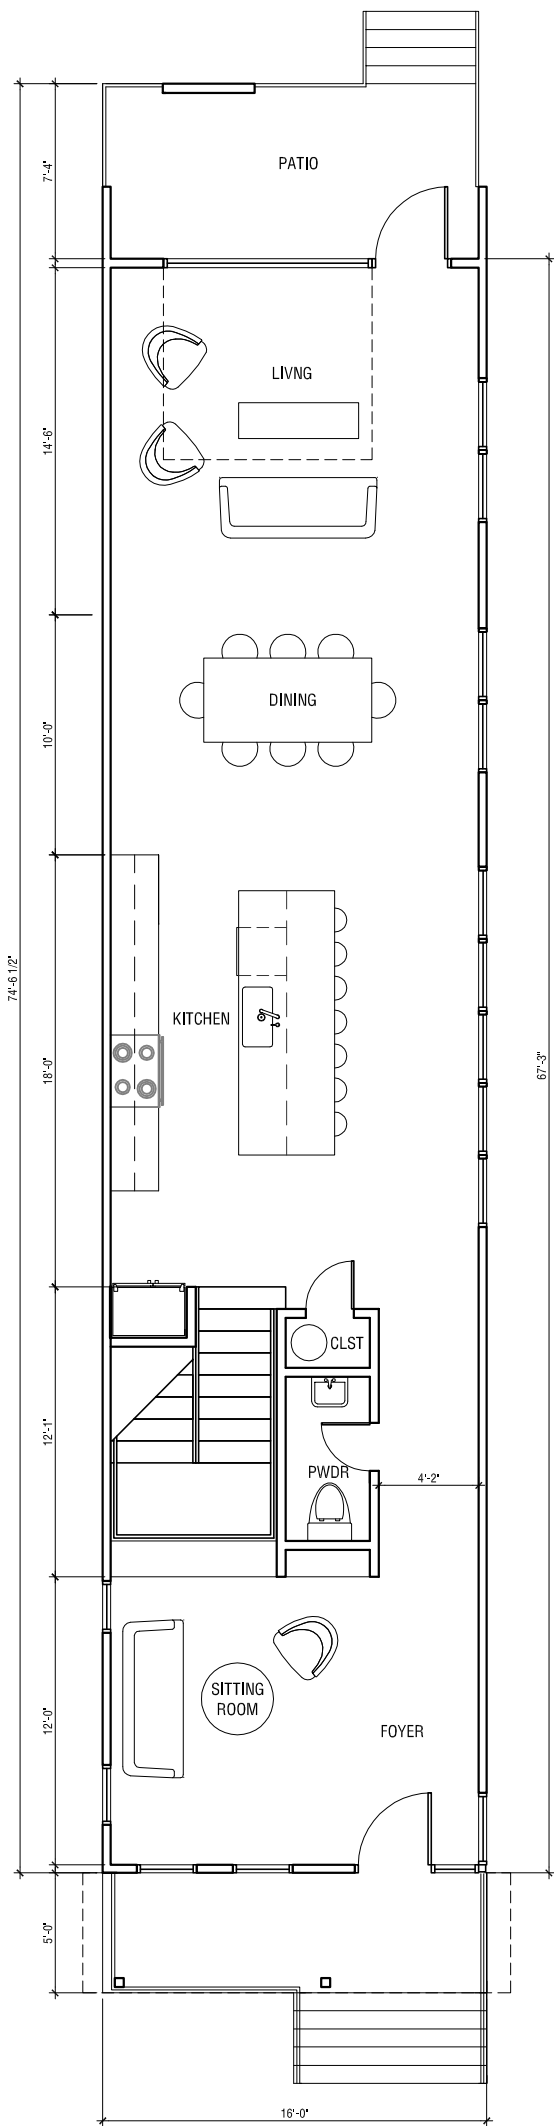


FIRST FLOOR PLAN

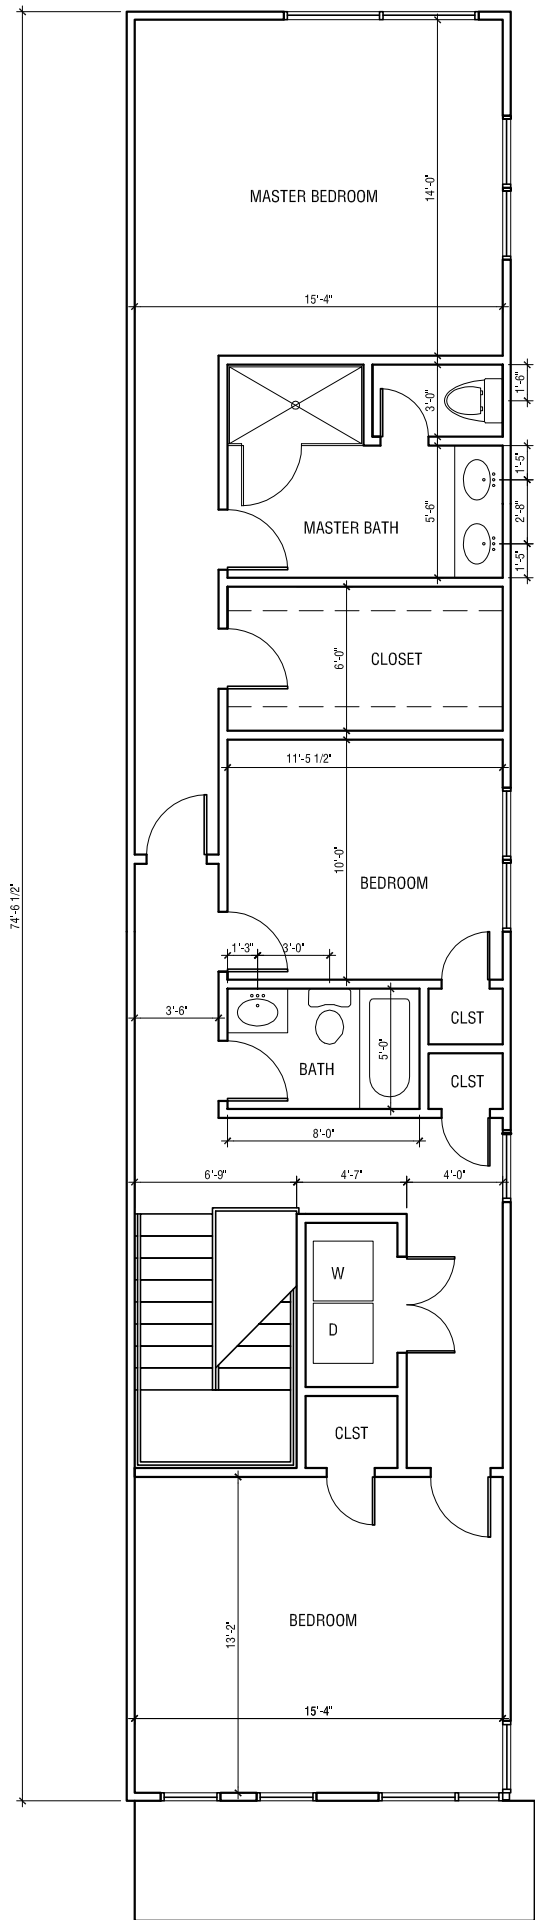

SECOND FLOOR PLAN

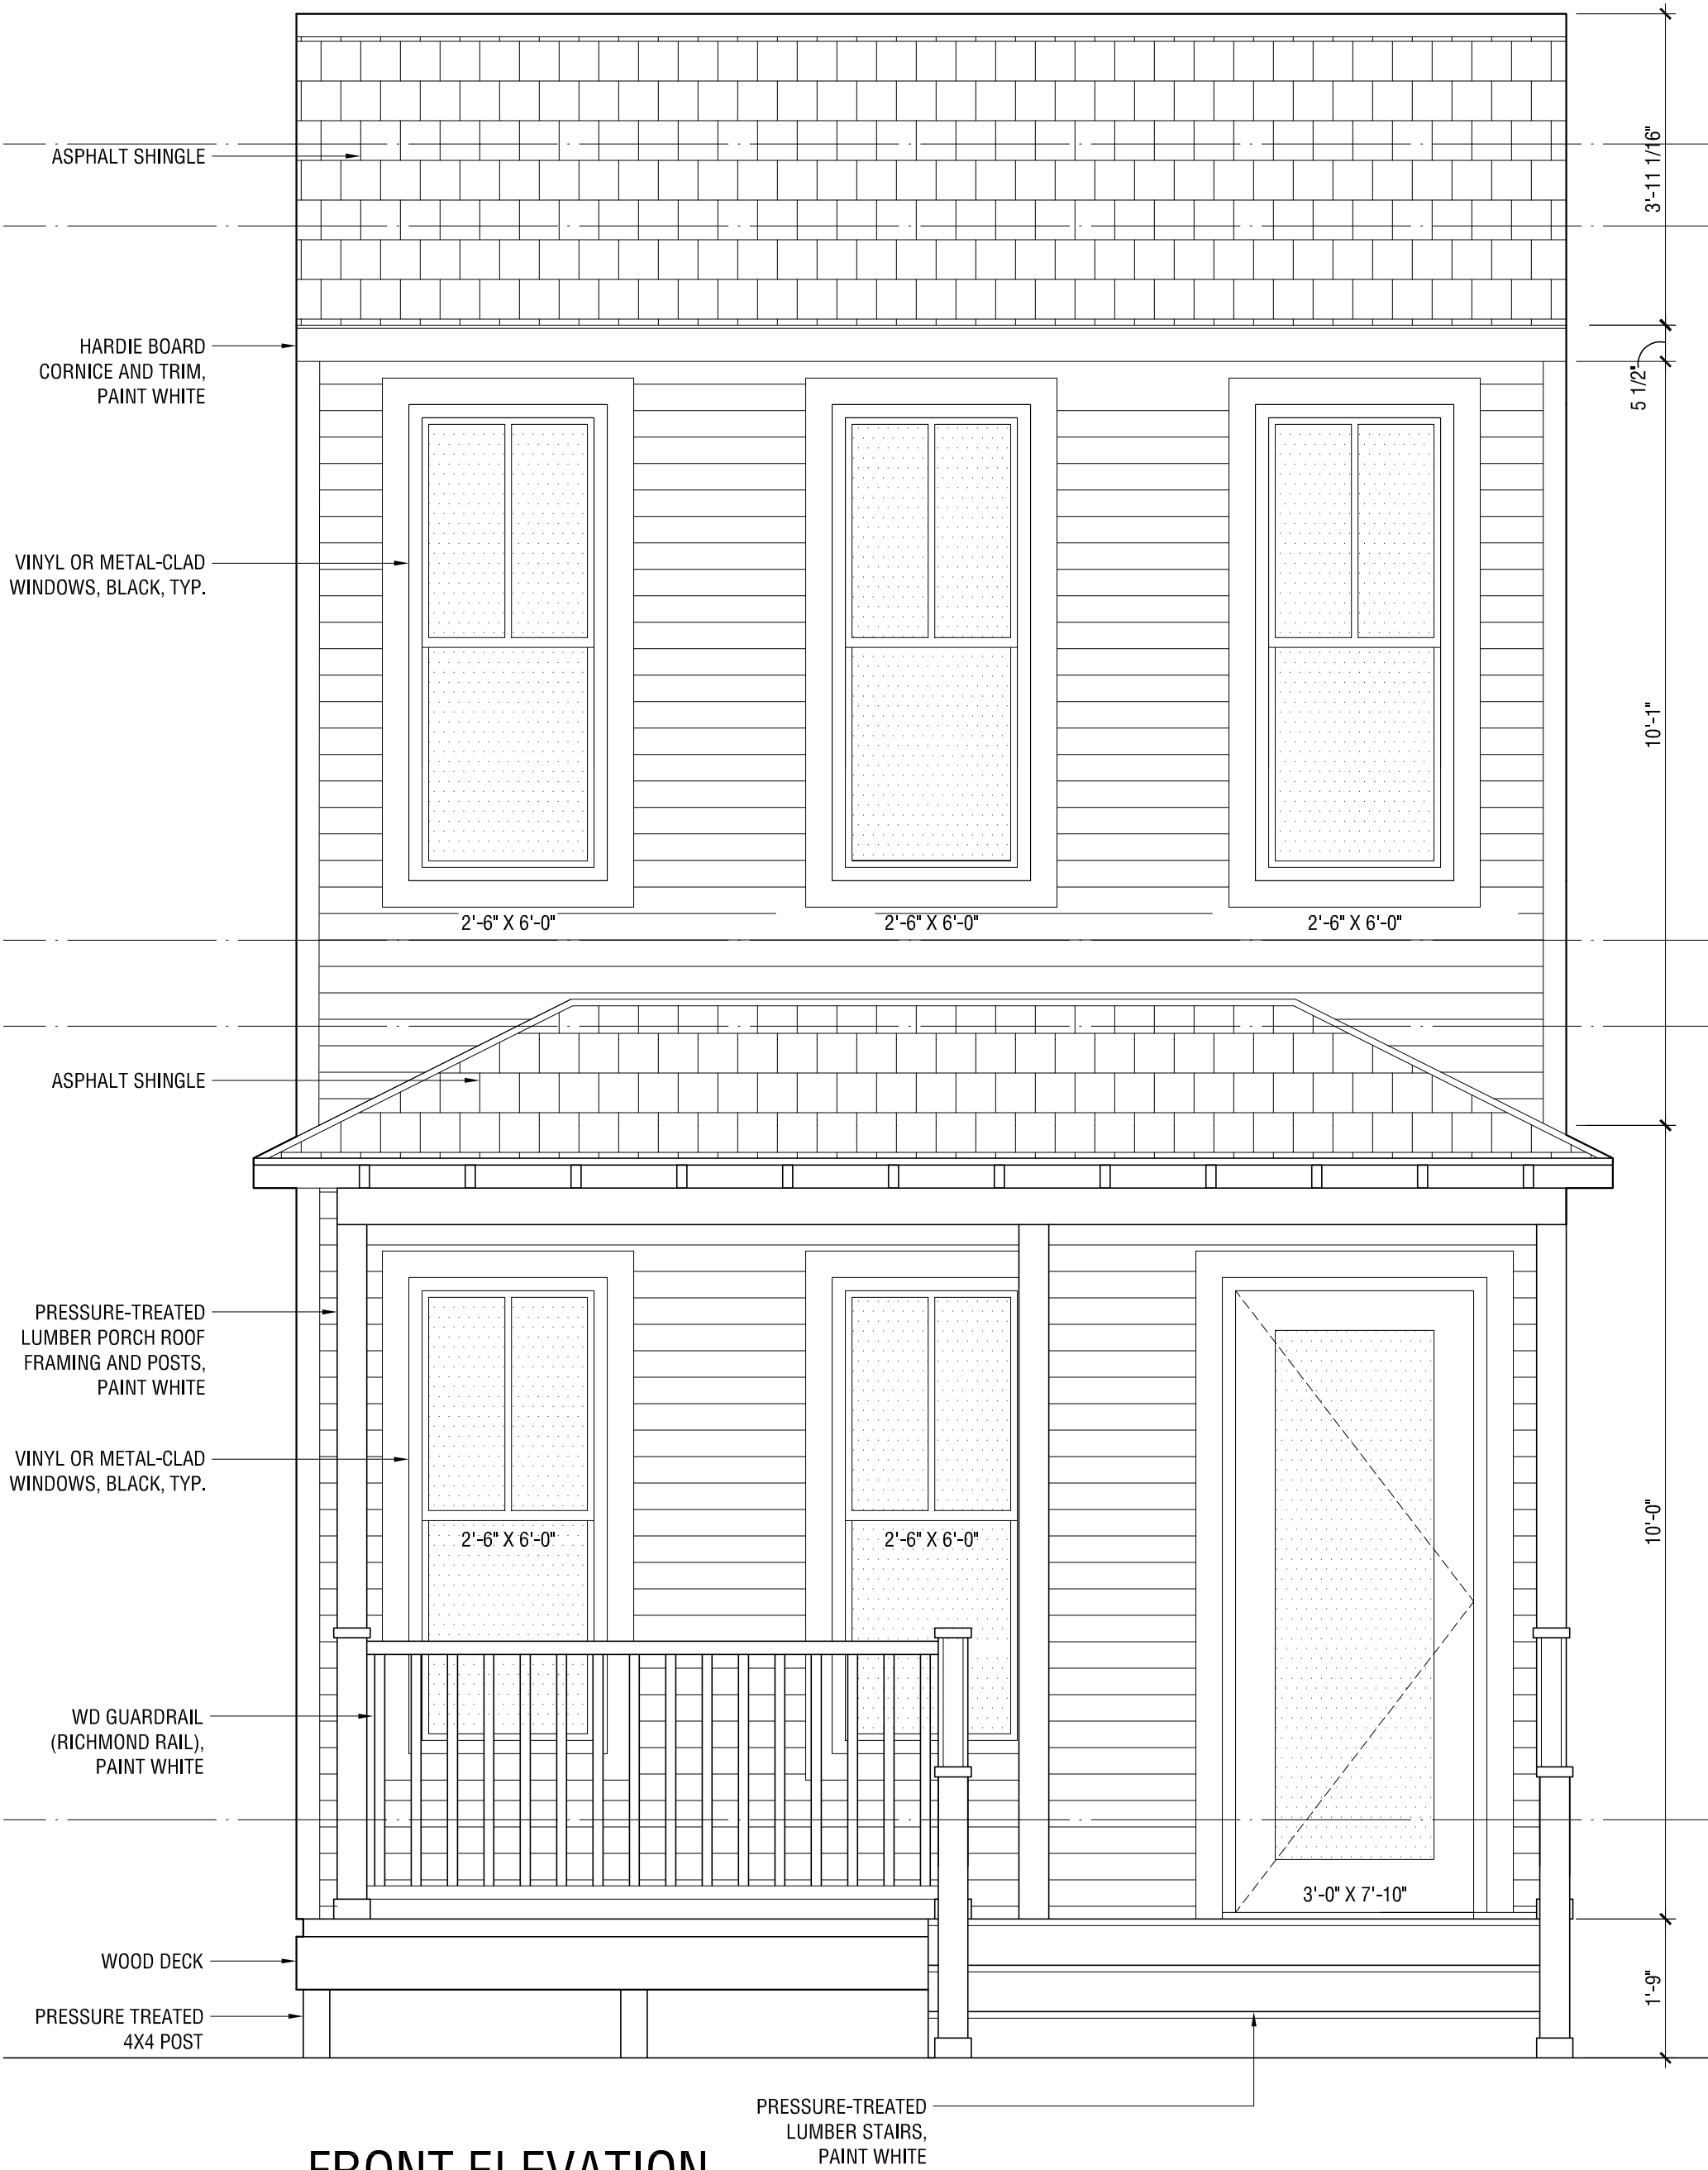



FRONT ELEVATION

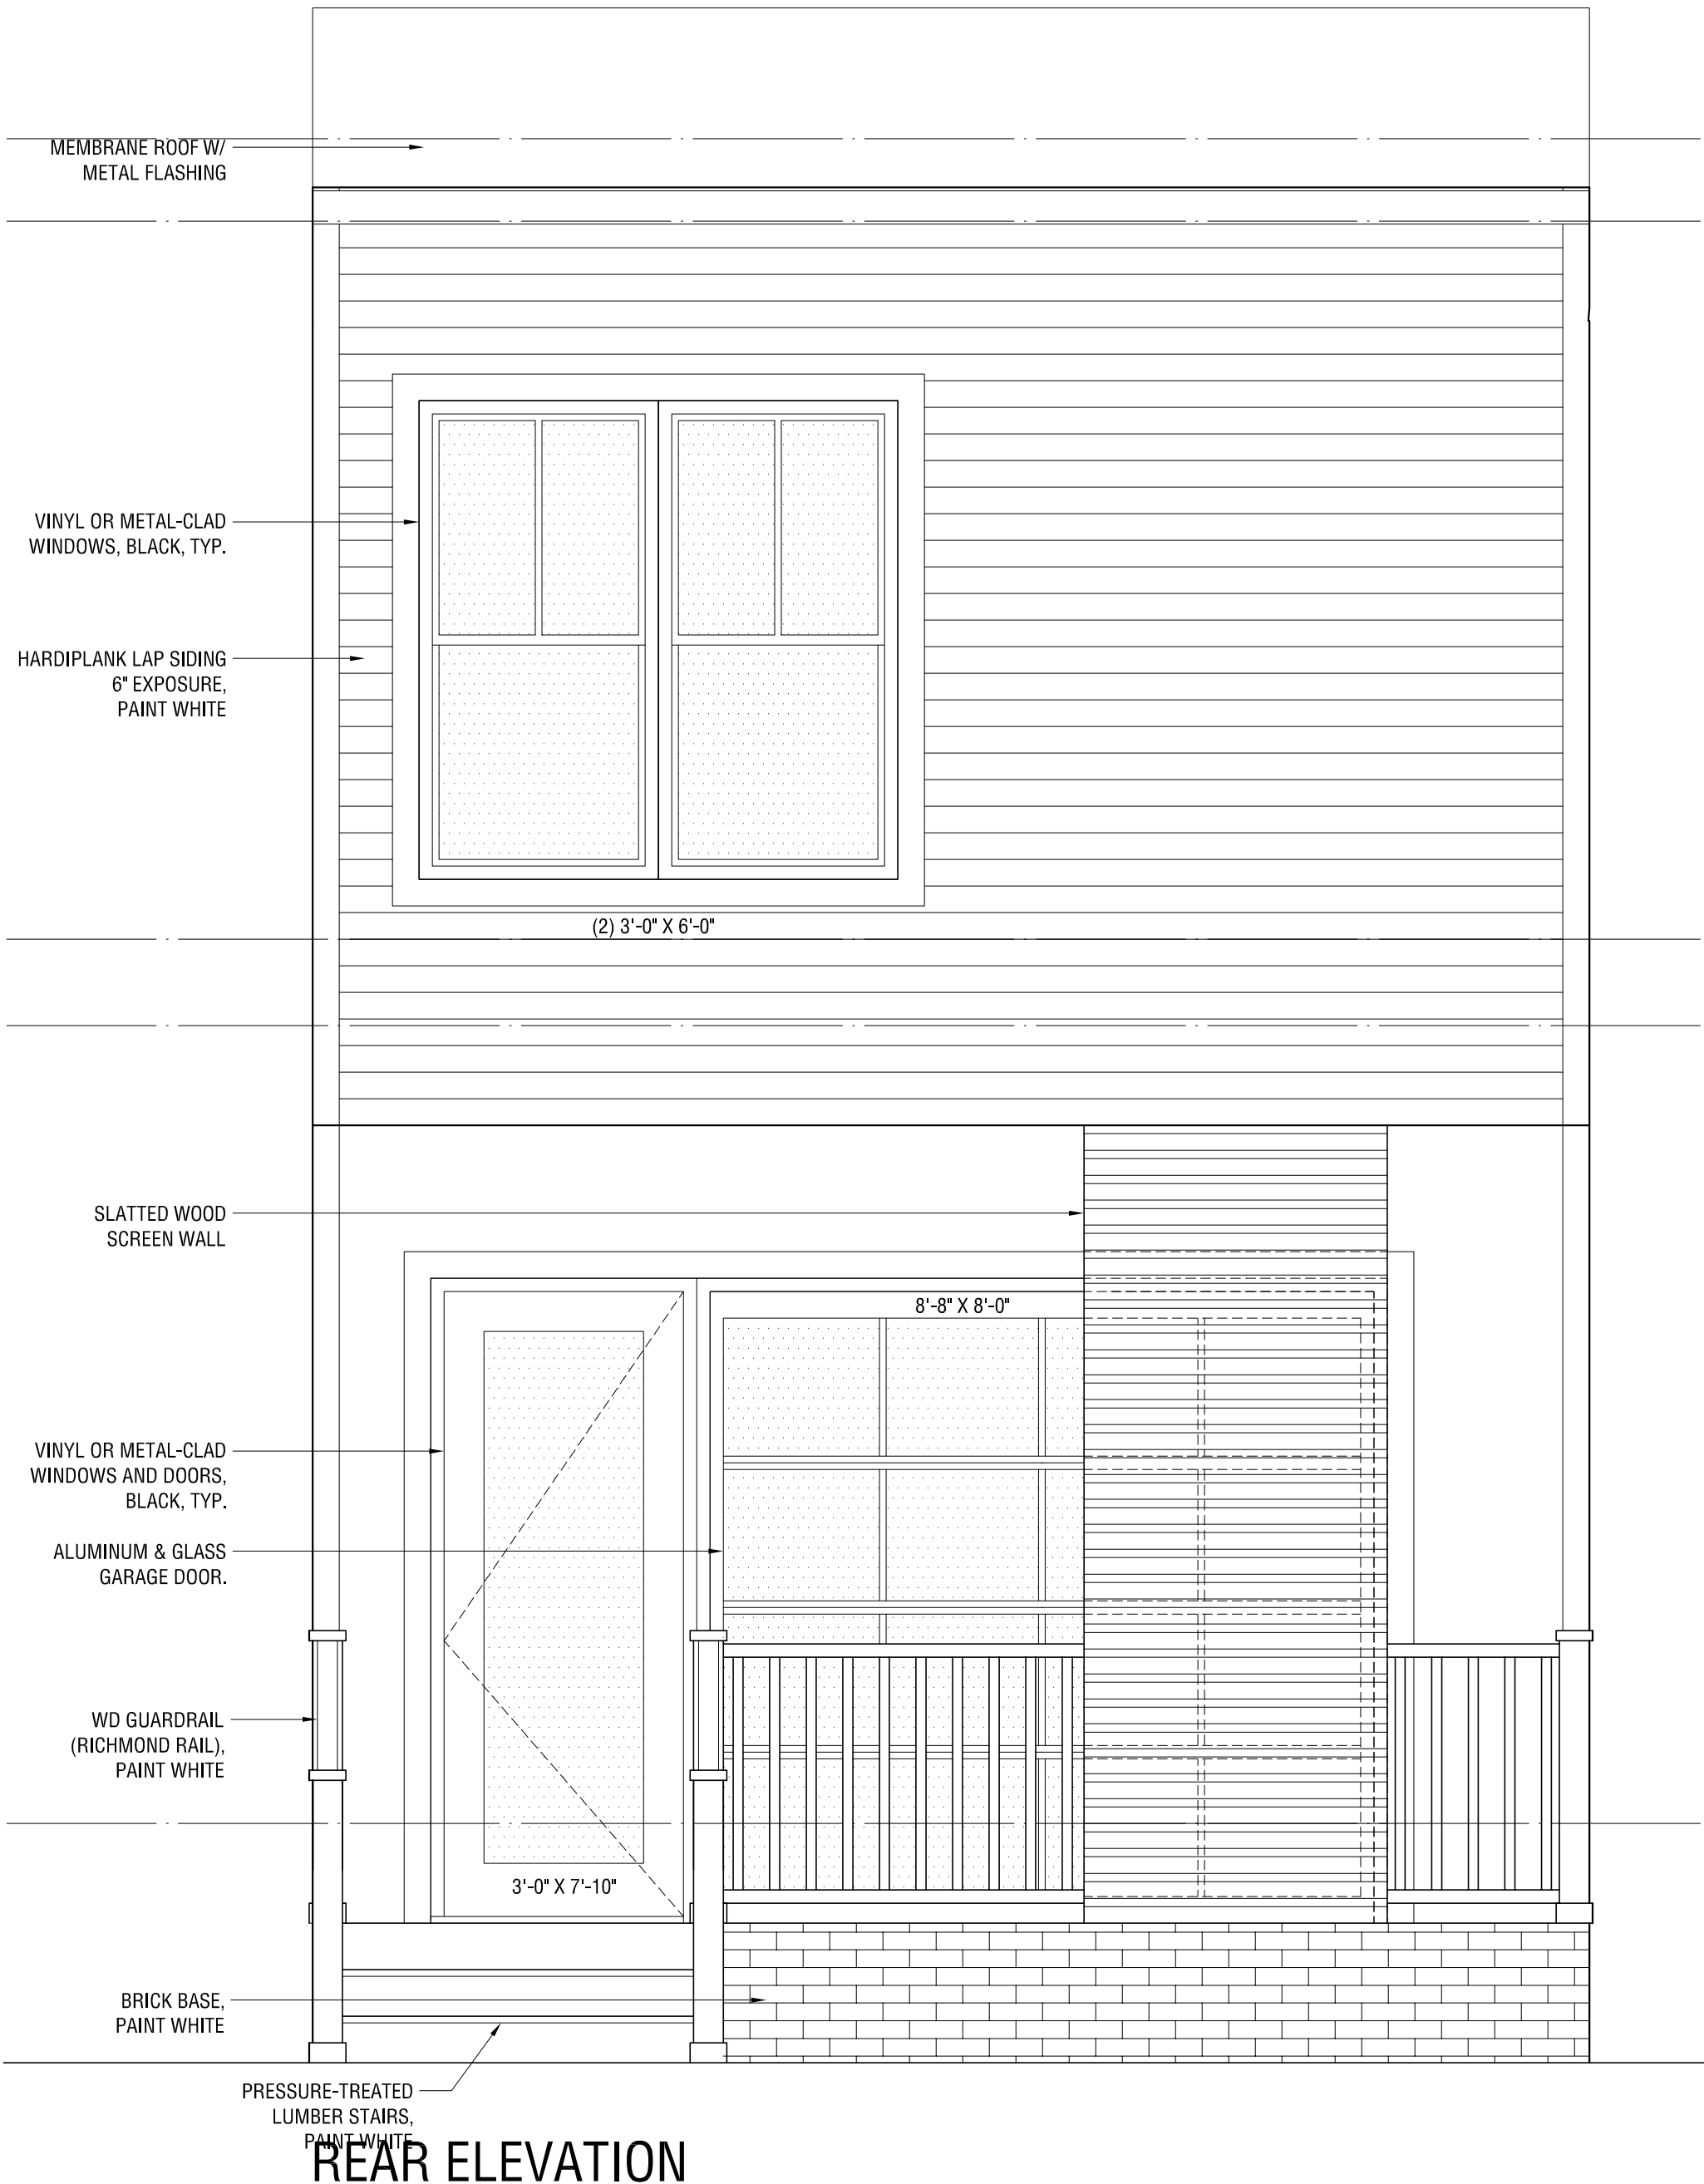

REAR ELEVATION

ELEVATION

3136 GRAYLAND AVENUE | 19 SEPT 2017 | NTS

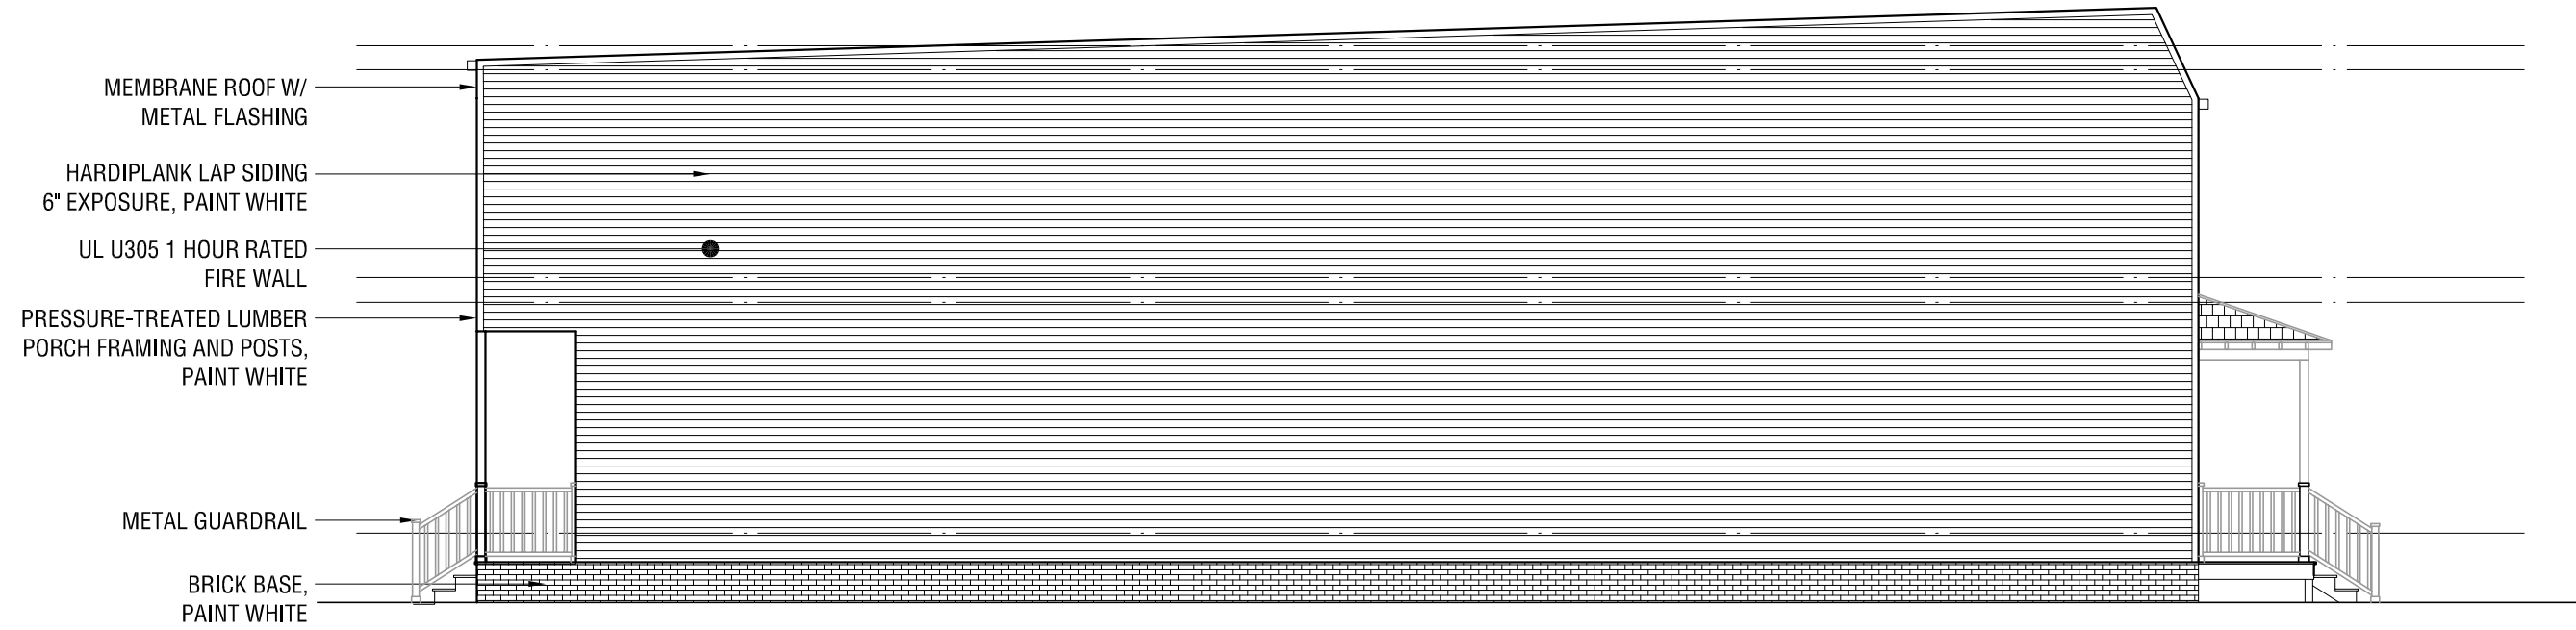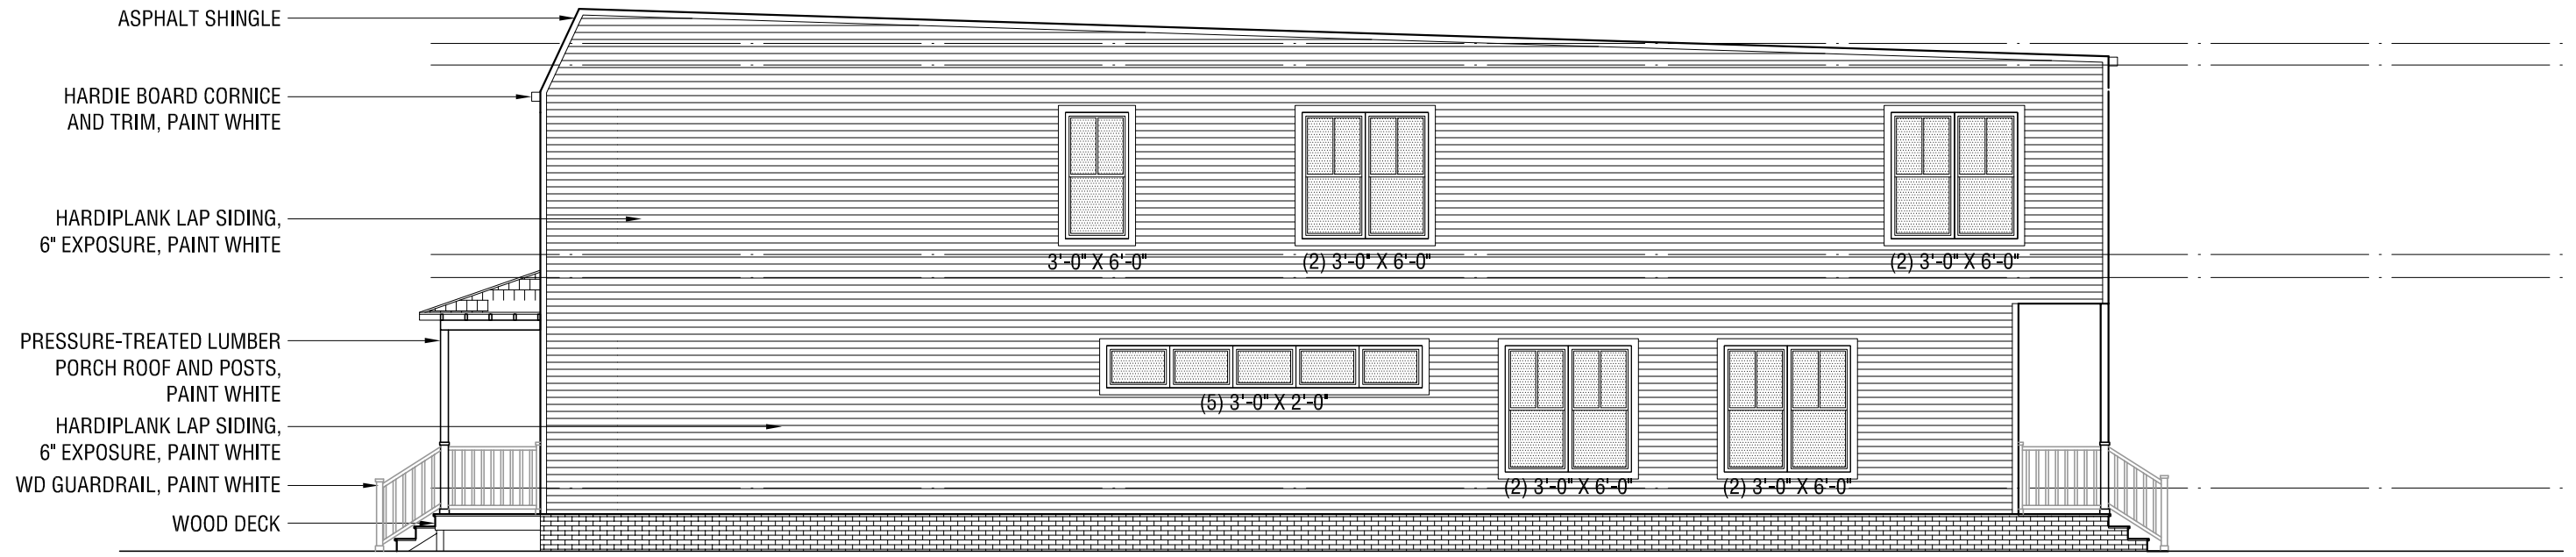

SIDE ELEVATIONS



CONTEXT