[illegible]




SECOND FLOOR PLAN $\frac{1}{4}'' = 1'-0''$

[illegible]

ARCHITECTURALLY YOURS
Michelle Bebbs
Phone: (804) 304-8172
architecturallyyours@hotmail.com

**NEW SINGLE-FAMILY HOME
3418 R STREET; RICHMOND, VA**

Date	11-20-25
Scale	1/4" = 1'-0"
Drawn	mb
Job	DIXON
Sheet	1
Of	1
Sheets	

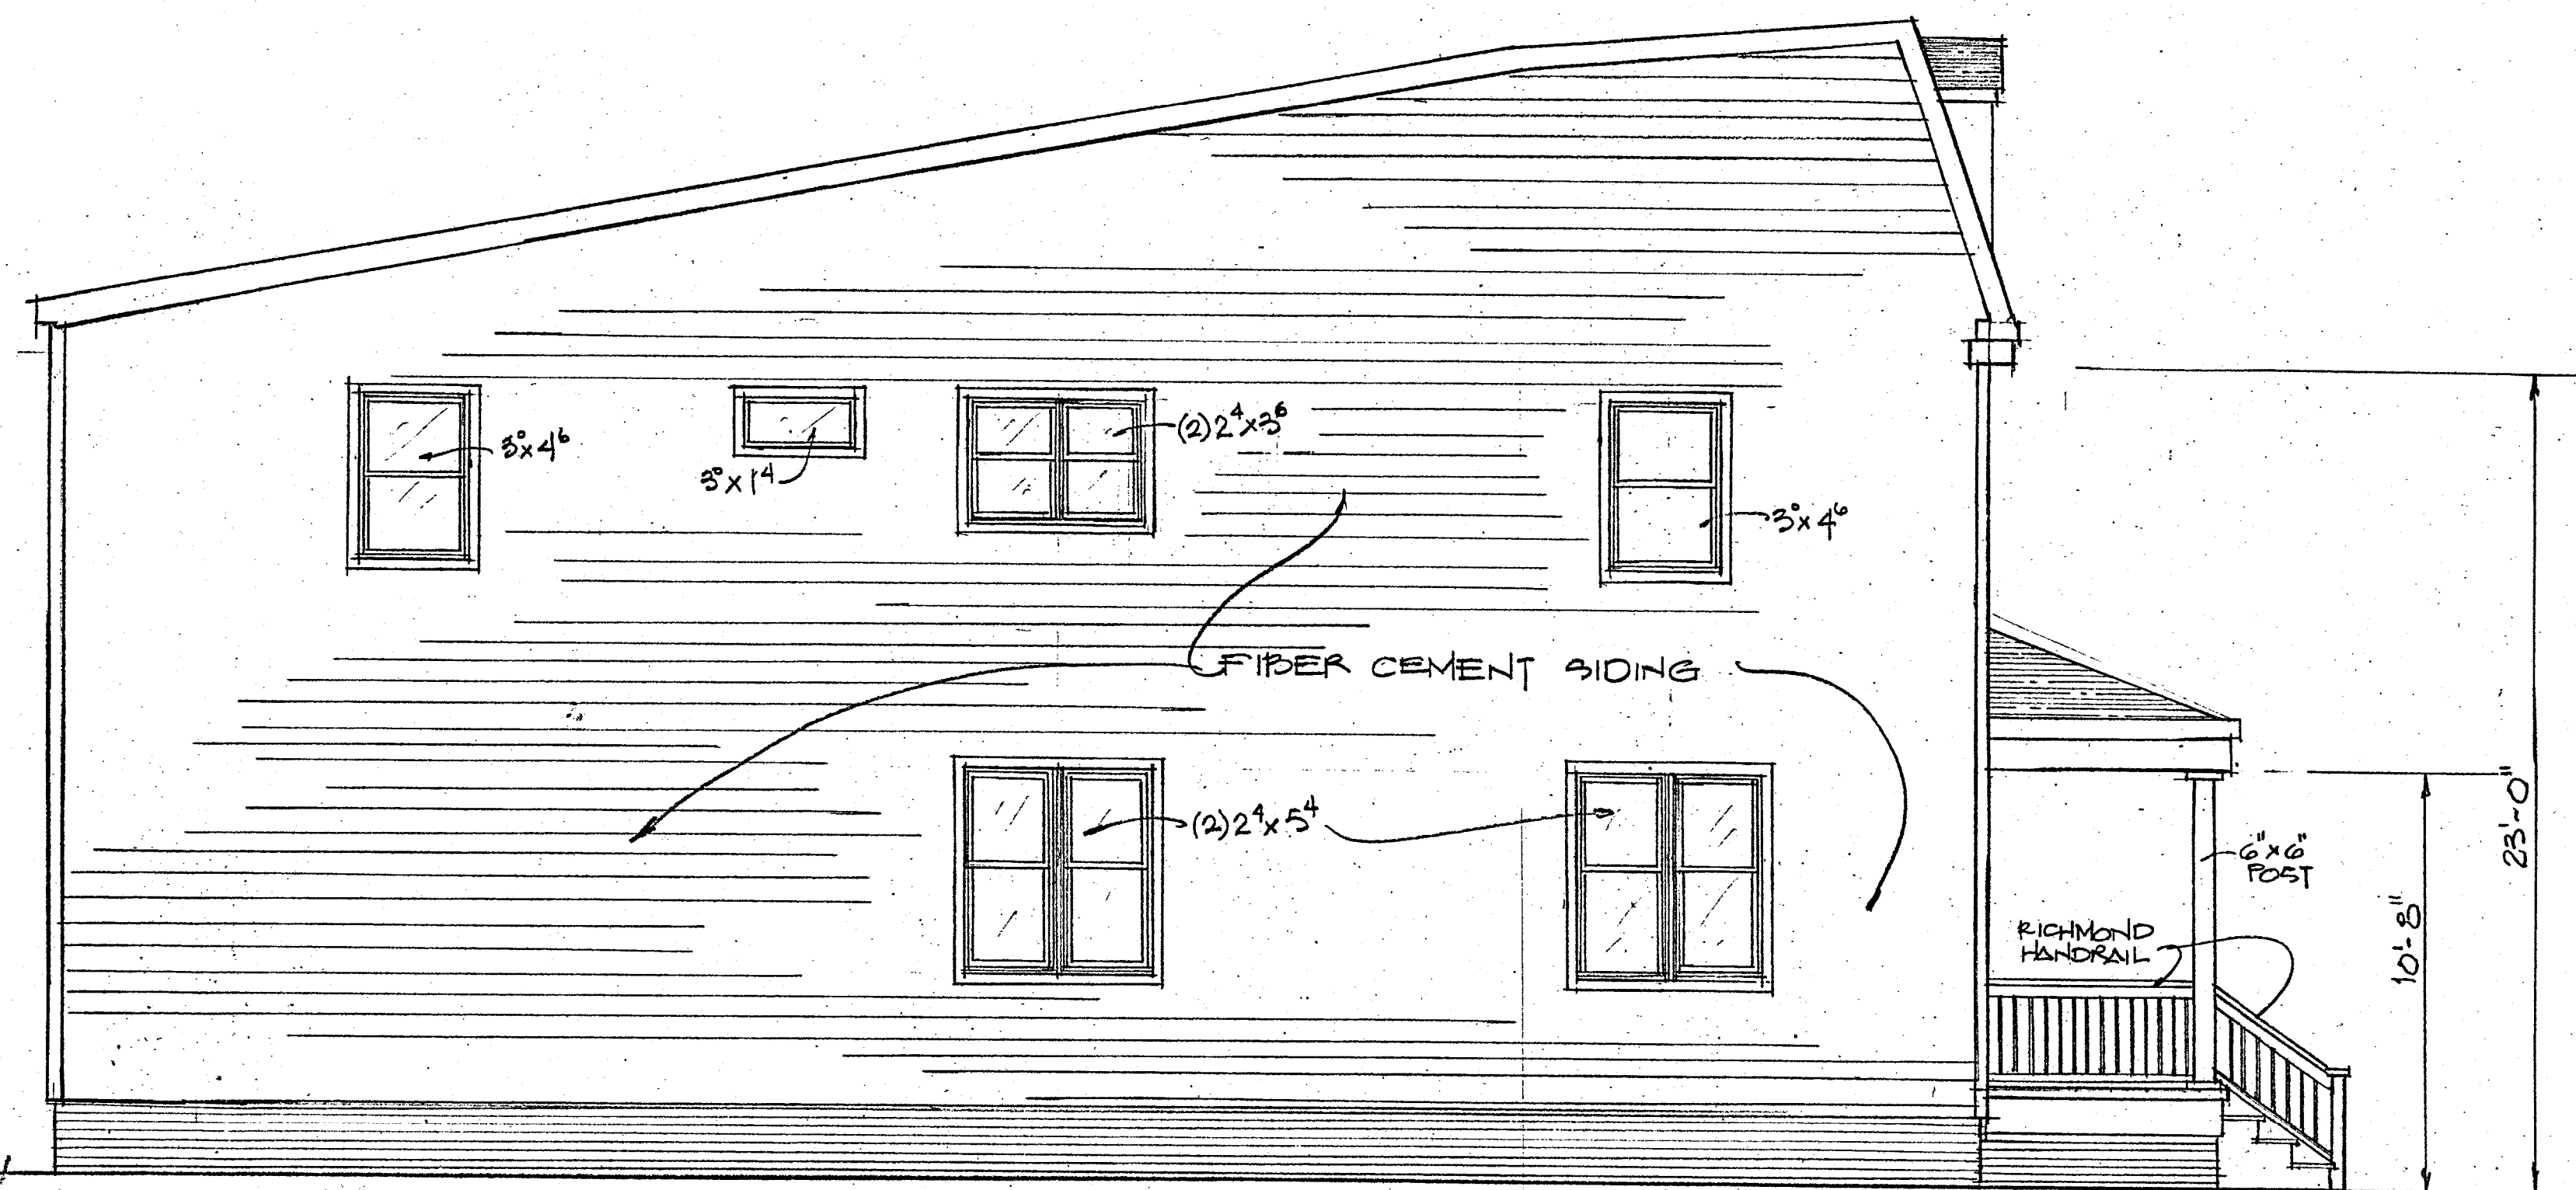

LEFT SIDE ELEVATION 1/4"=1'-0"

REVISIONS	BY

ARCHITECTURALLY YOURS
Phone: (804) 304-8172
architecturallyyours@hotmail.com

NEW SINGLE FAMILY HOME
3418 R STREET ; RICHMOND, VA

Date	3-20-23
Scale	1/4"=1'-0"
Drawn	mb
Job	DIXON
Sheet	3
Of 3 Sheets	