
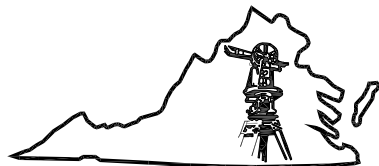


Ⓢ
GRAVEL
CONSTRUCTION
ENTRANCE/
OFF-STREET
PARKING

☐☐
SUPER CANS
WITH SCREENING
< 5' TALL
OPEN 1 SIDE

①①①
MULCH BED WITH
3 GALLON MIN.
LANDSCAPING

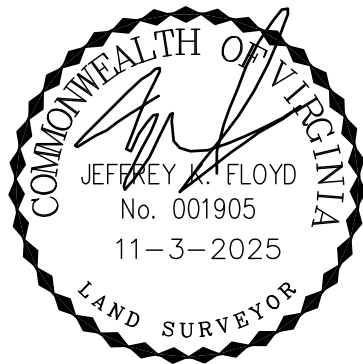

Virginia Surveys

P.O. BOX 118
CHESTERFIELD, VA 23832

(804) 748-9481
COPYRIGHT © VIRGINIA SURVEYS
All rights reserved.


REVISED: 11-3-2025
DATE: 2-12-2025

CERTIFIED BY JEFFREY K. FLOYD

VIRGINIA CERTIFICATE NO. 001905

SCALE: 1"=25'

JOB NO. 240816407

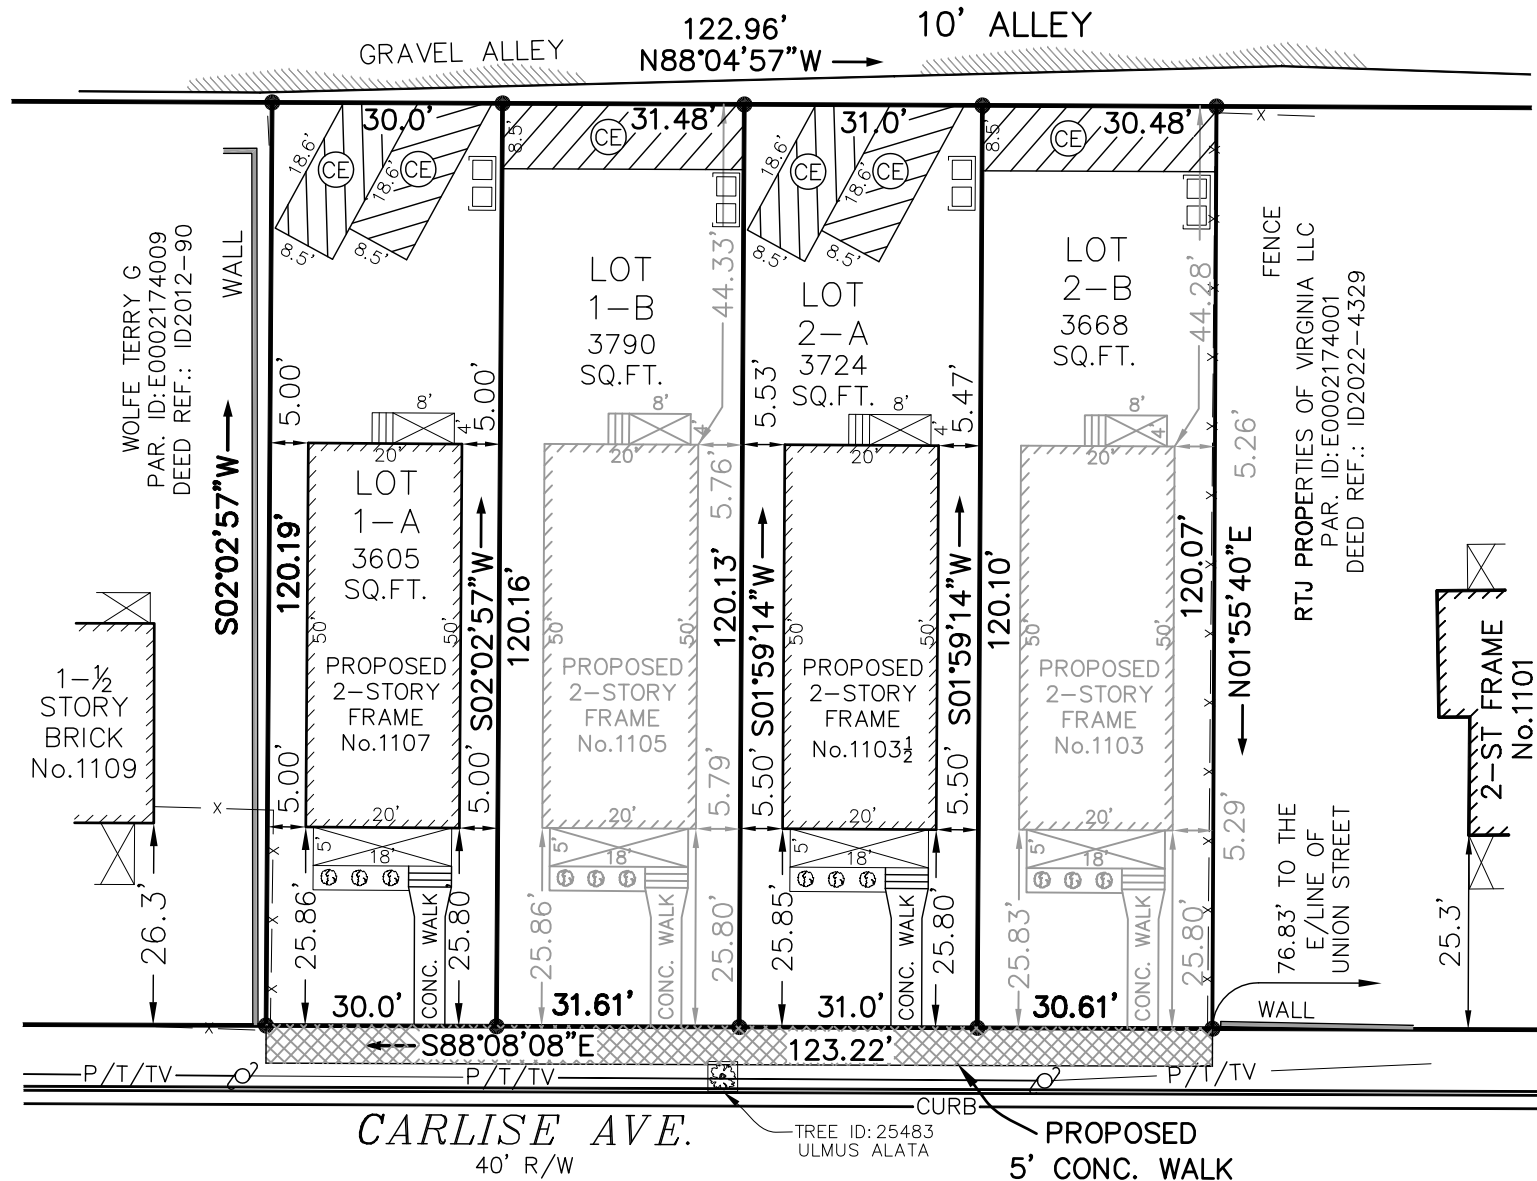

INSTRUMENT
No. 11-6985

SKETCH SHOWING THE DIVISION OF
No.1103 and No.1105 CARLISE AVENUE
IN THE CITY OF RICHMOND, VA.