



2ND FLOOR PLAN | 1/8" = 1'-0"

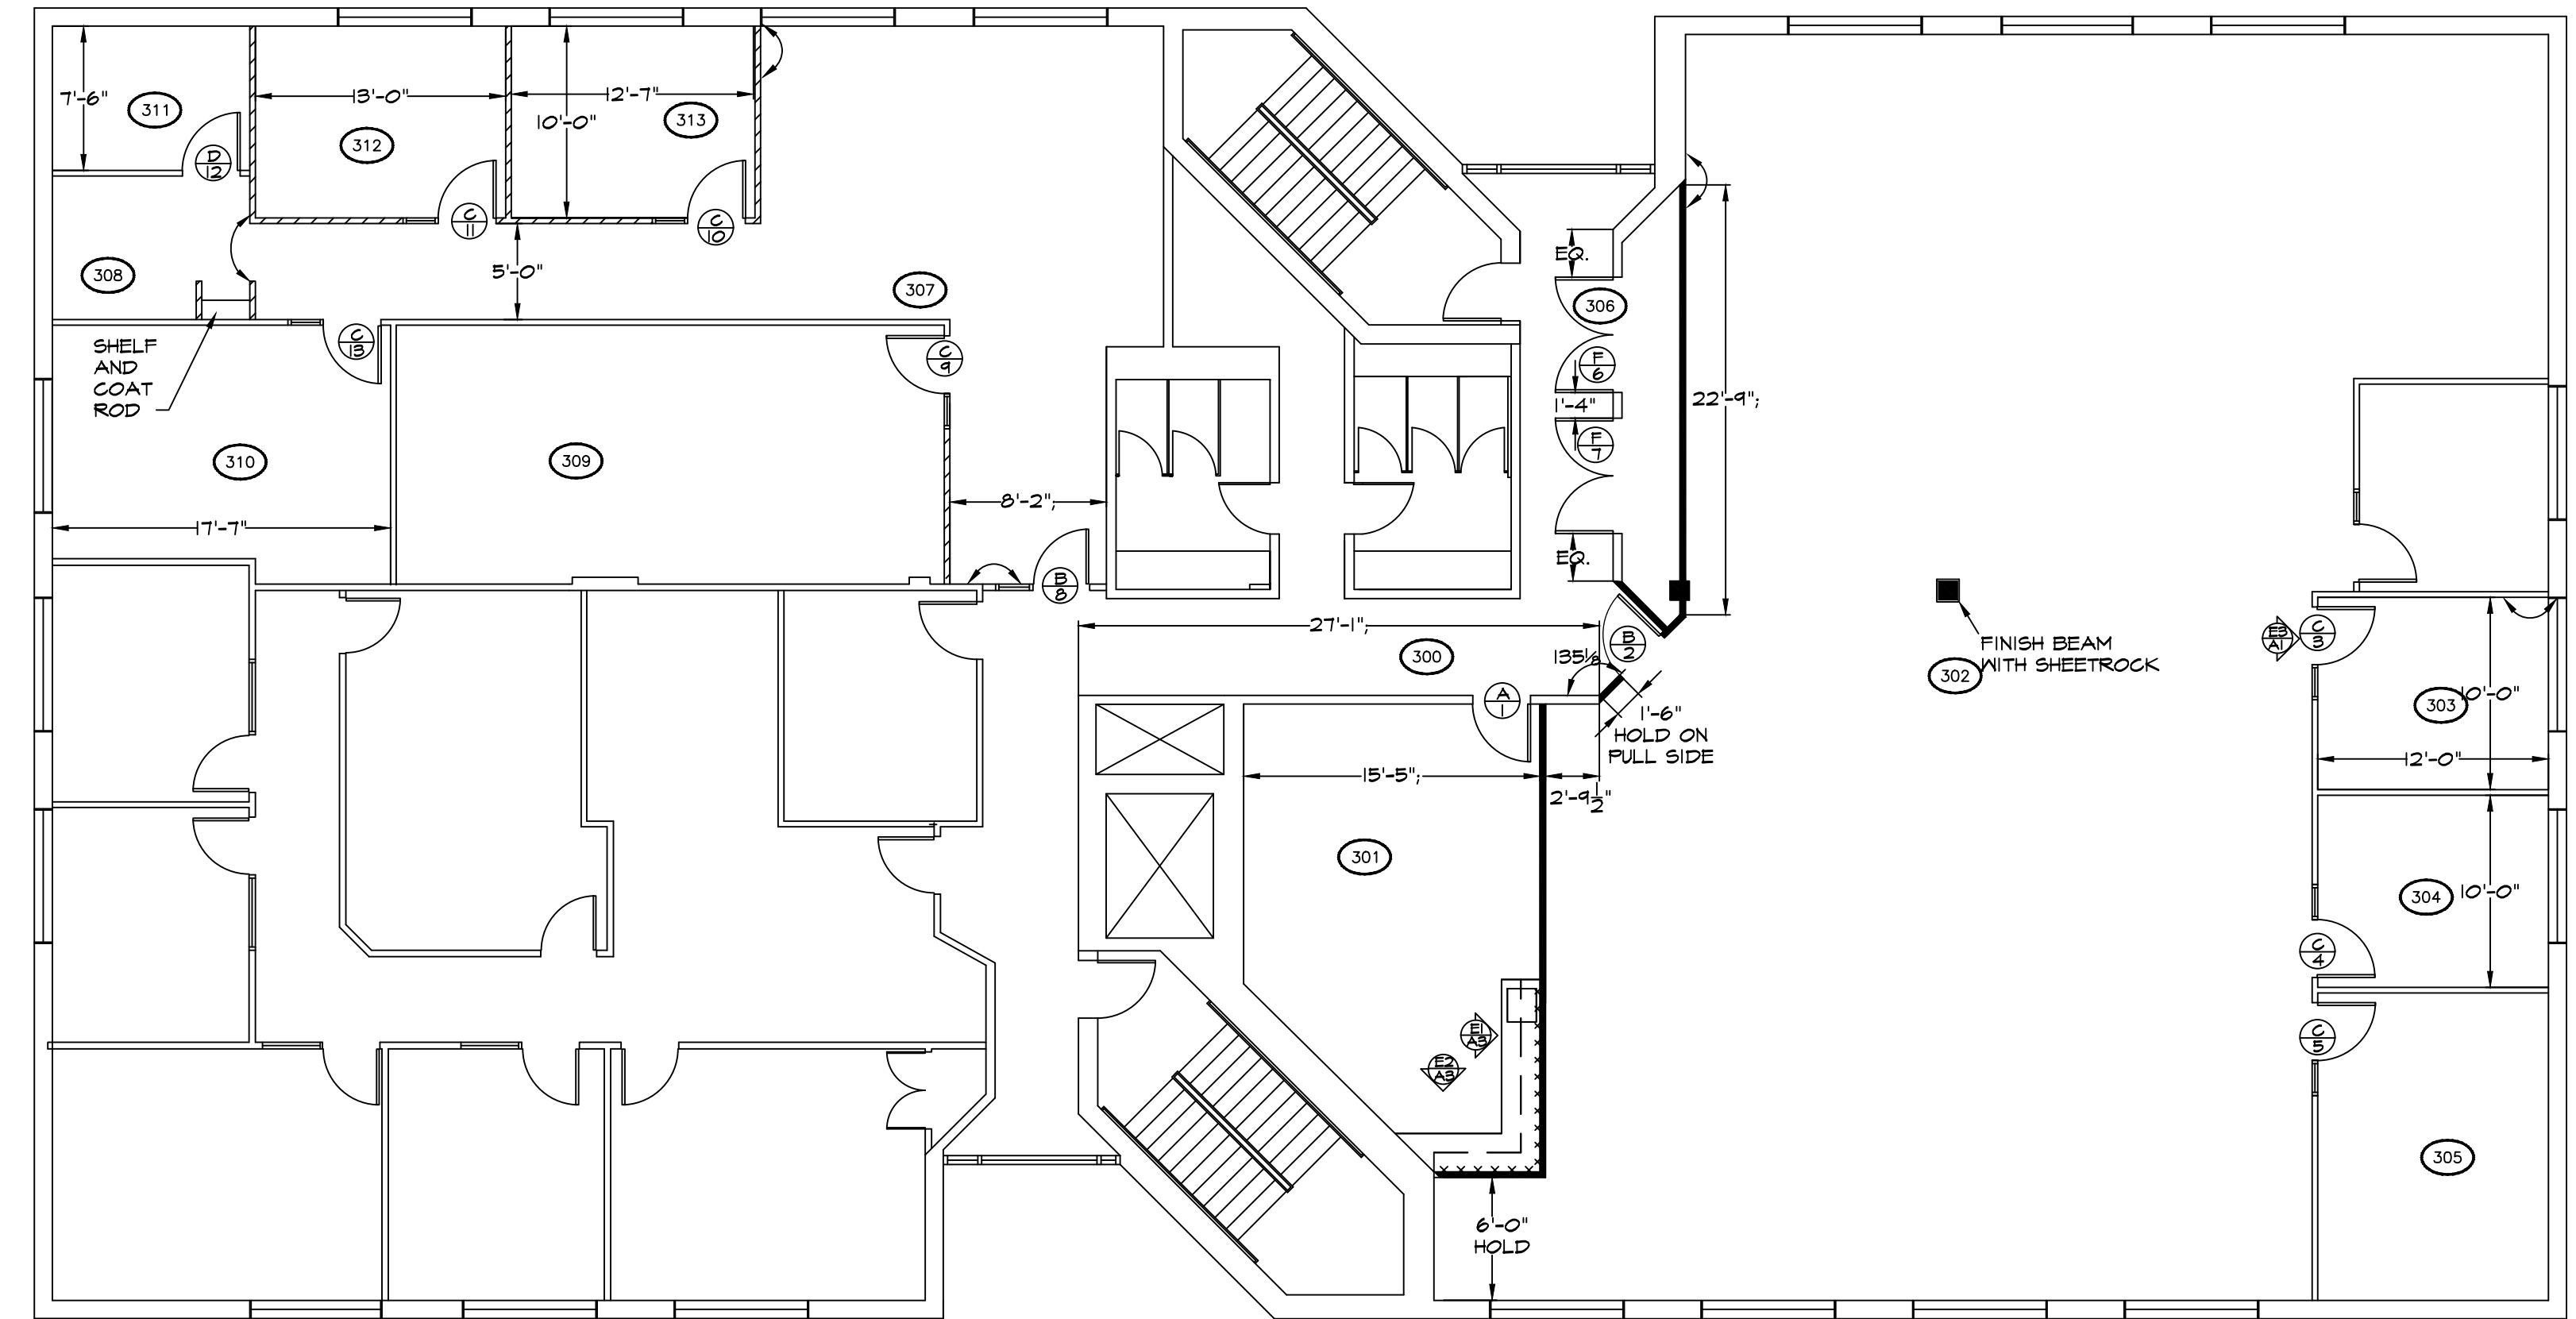

3RD FLOOR PLAN (NO SCOUT STORE) | 1/8" = 1'-0"

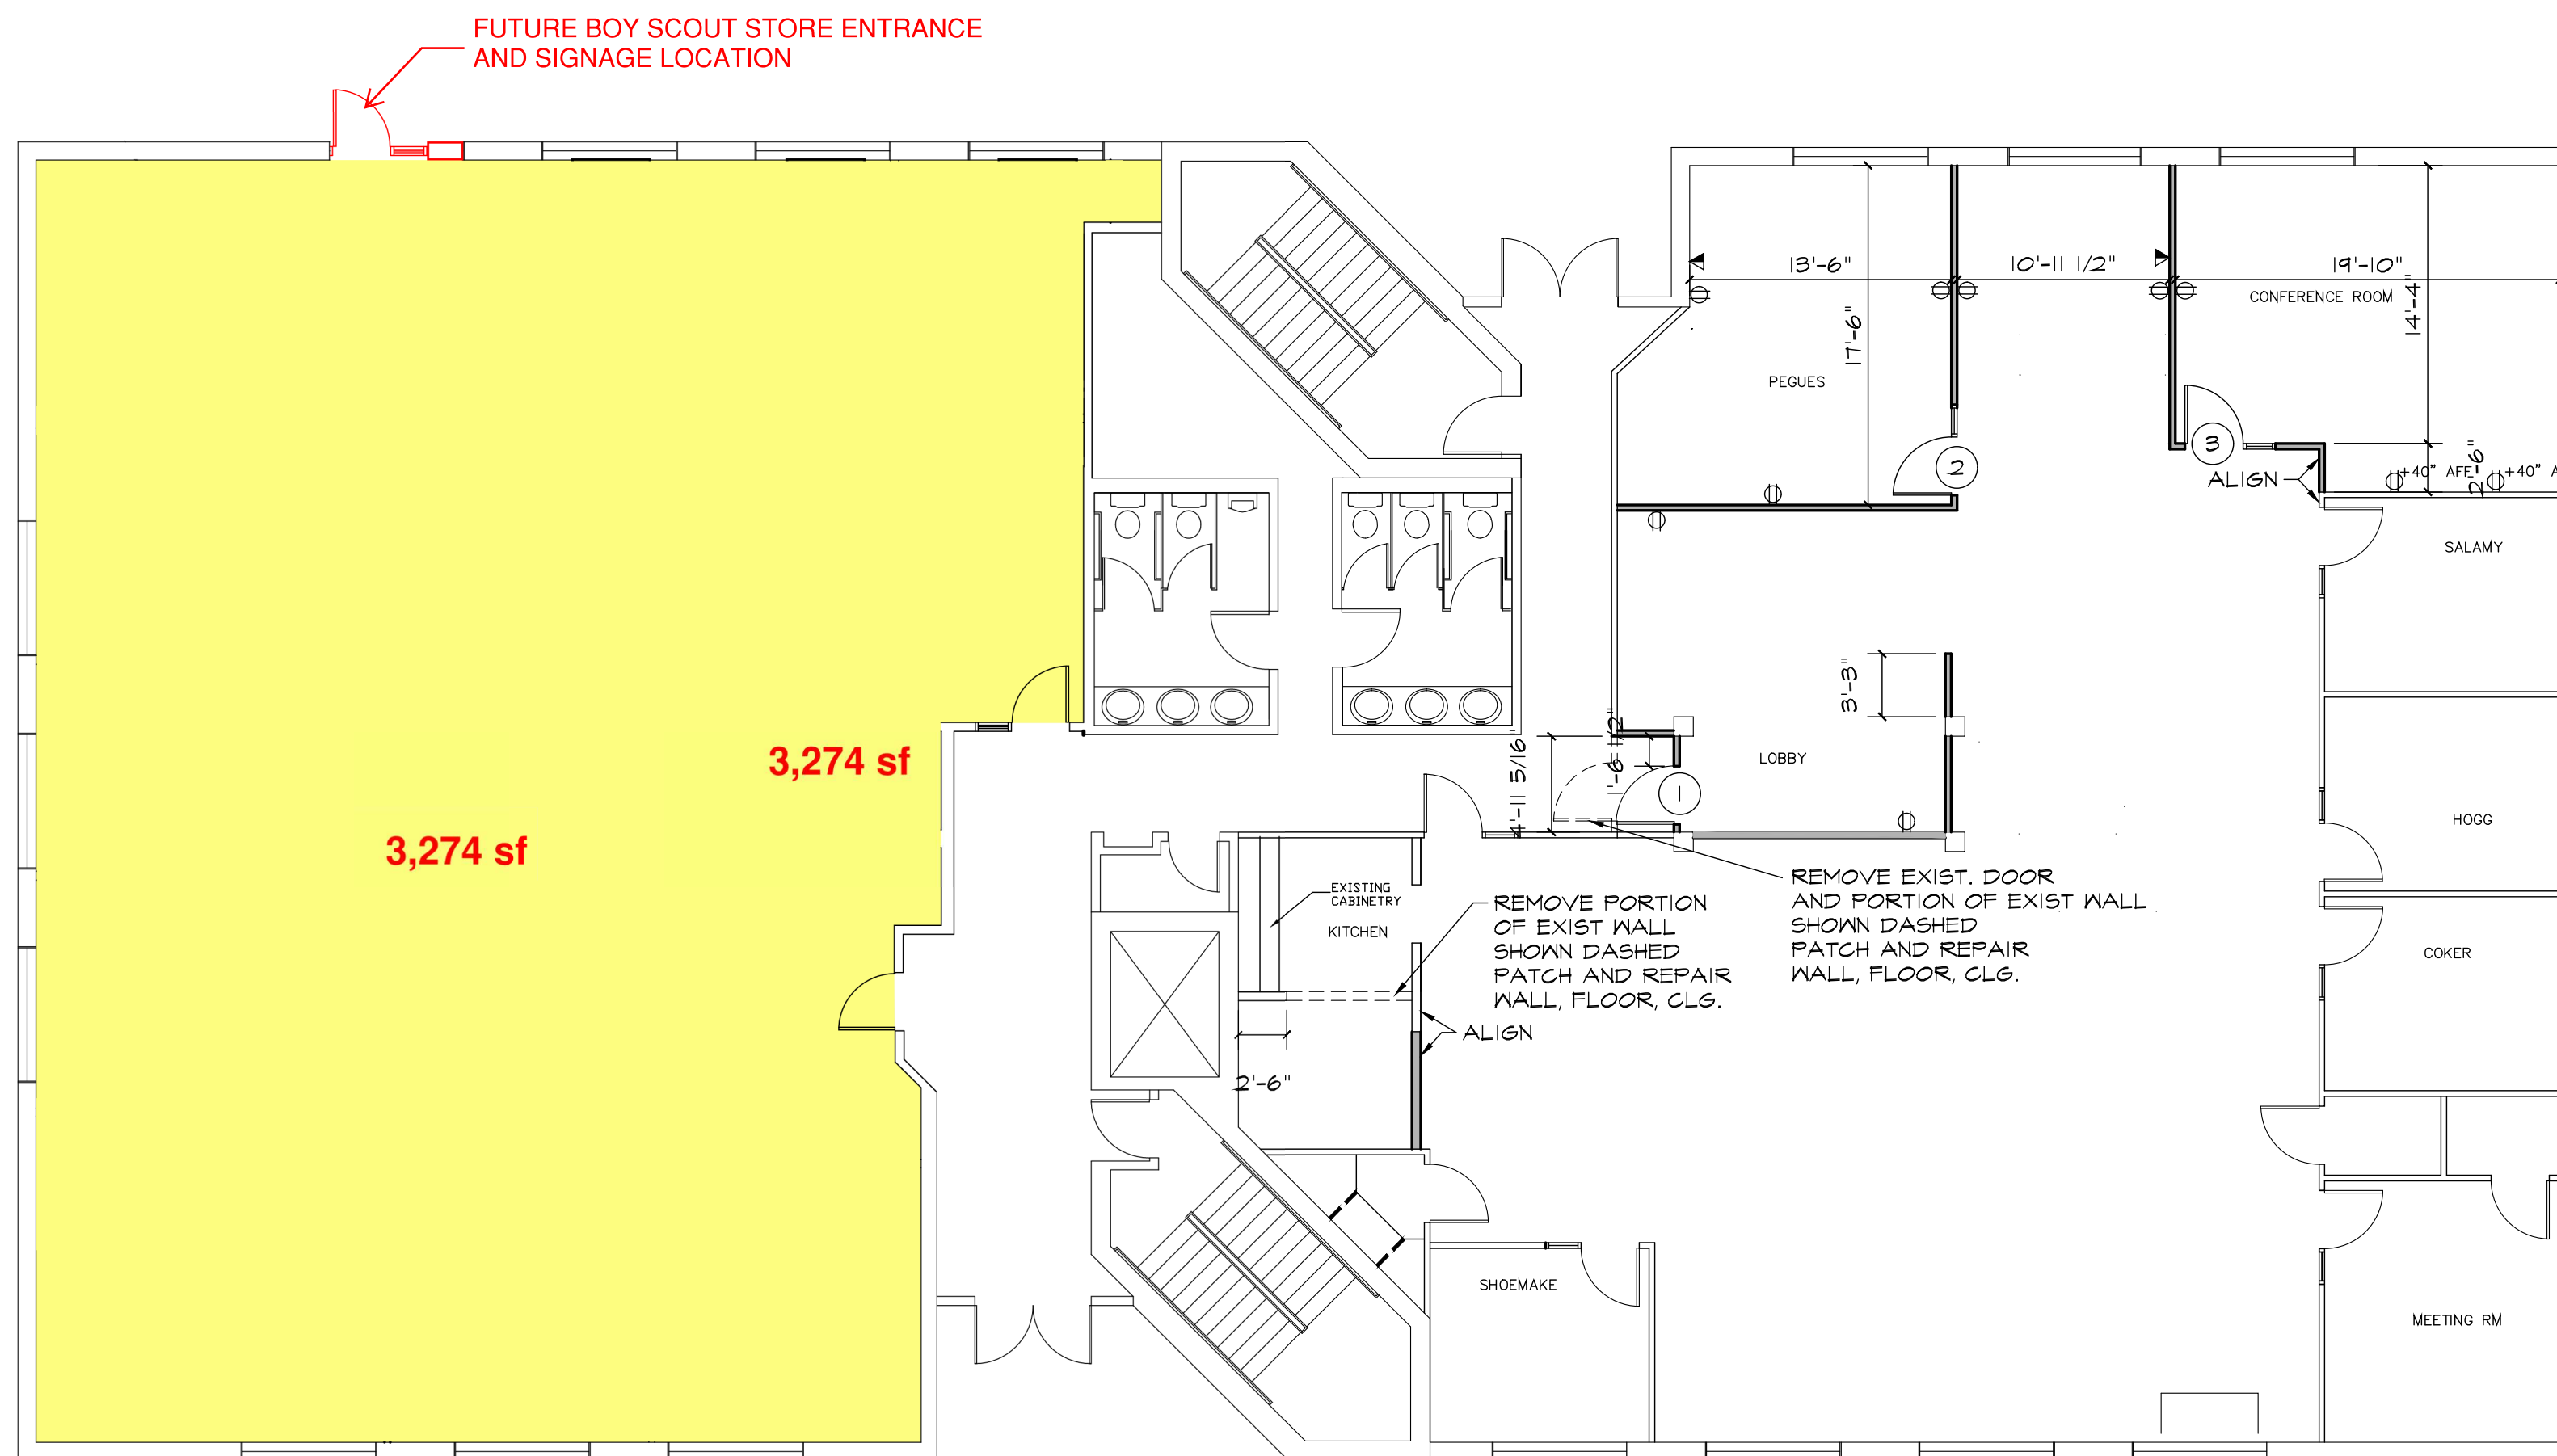

1ST FLOOR PLAN | 1/8" = 1'-0"

**LEGEND | POTENTIAL SCOUT STORE LOCATIONS**  
 NOTE: STORE NOT TO EXCEED 3650 SF

- OPTION 1 (1ST FLOOR) = 3274 SF AVAILABLE
- OPTION 2 (2ND FLOOR) = 3410 SF AVAILABLE
- OPTION 3 (2ND FLOOR) = 3634 AVAILABLE

**BSA | HEART OF VIRGINIA COUNCIL**

EXHIBIT: HAMILTON PLACE - FLOOR PLANS

ADDRESS:  
 1301 N HAMILTON ST  
 RICHMOND, VA 23230

DATE:  
 09/23/2019