


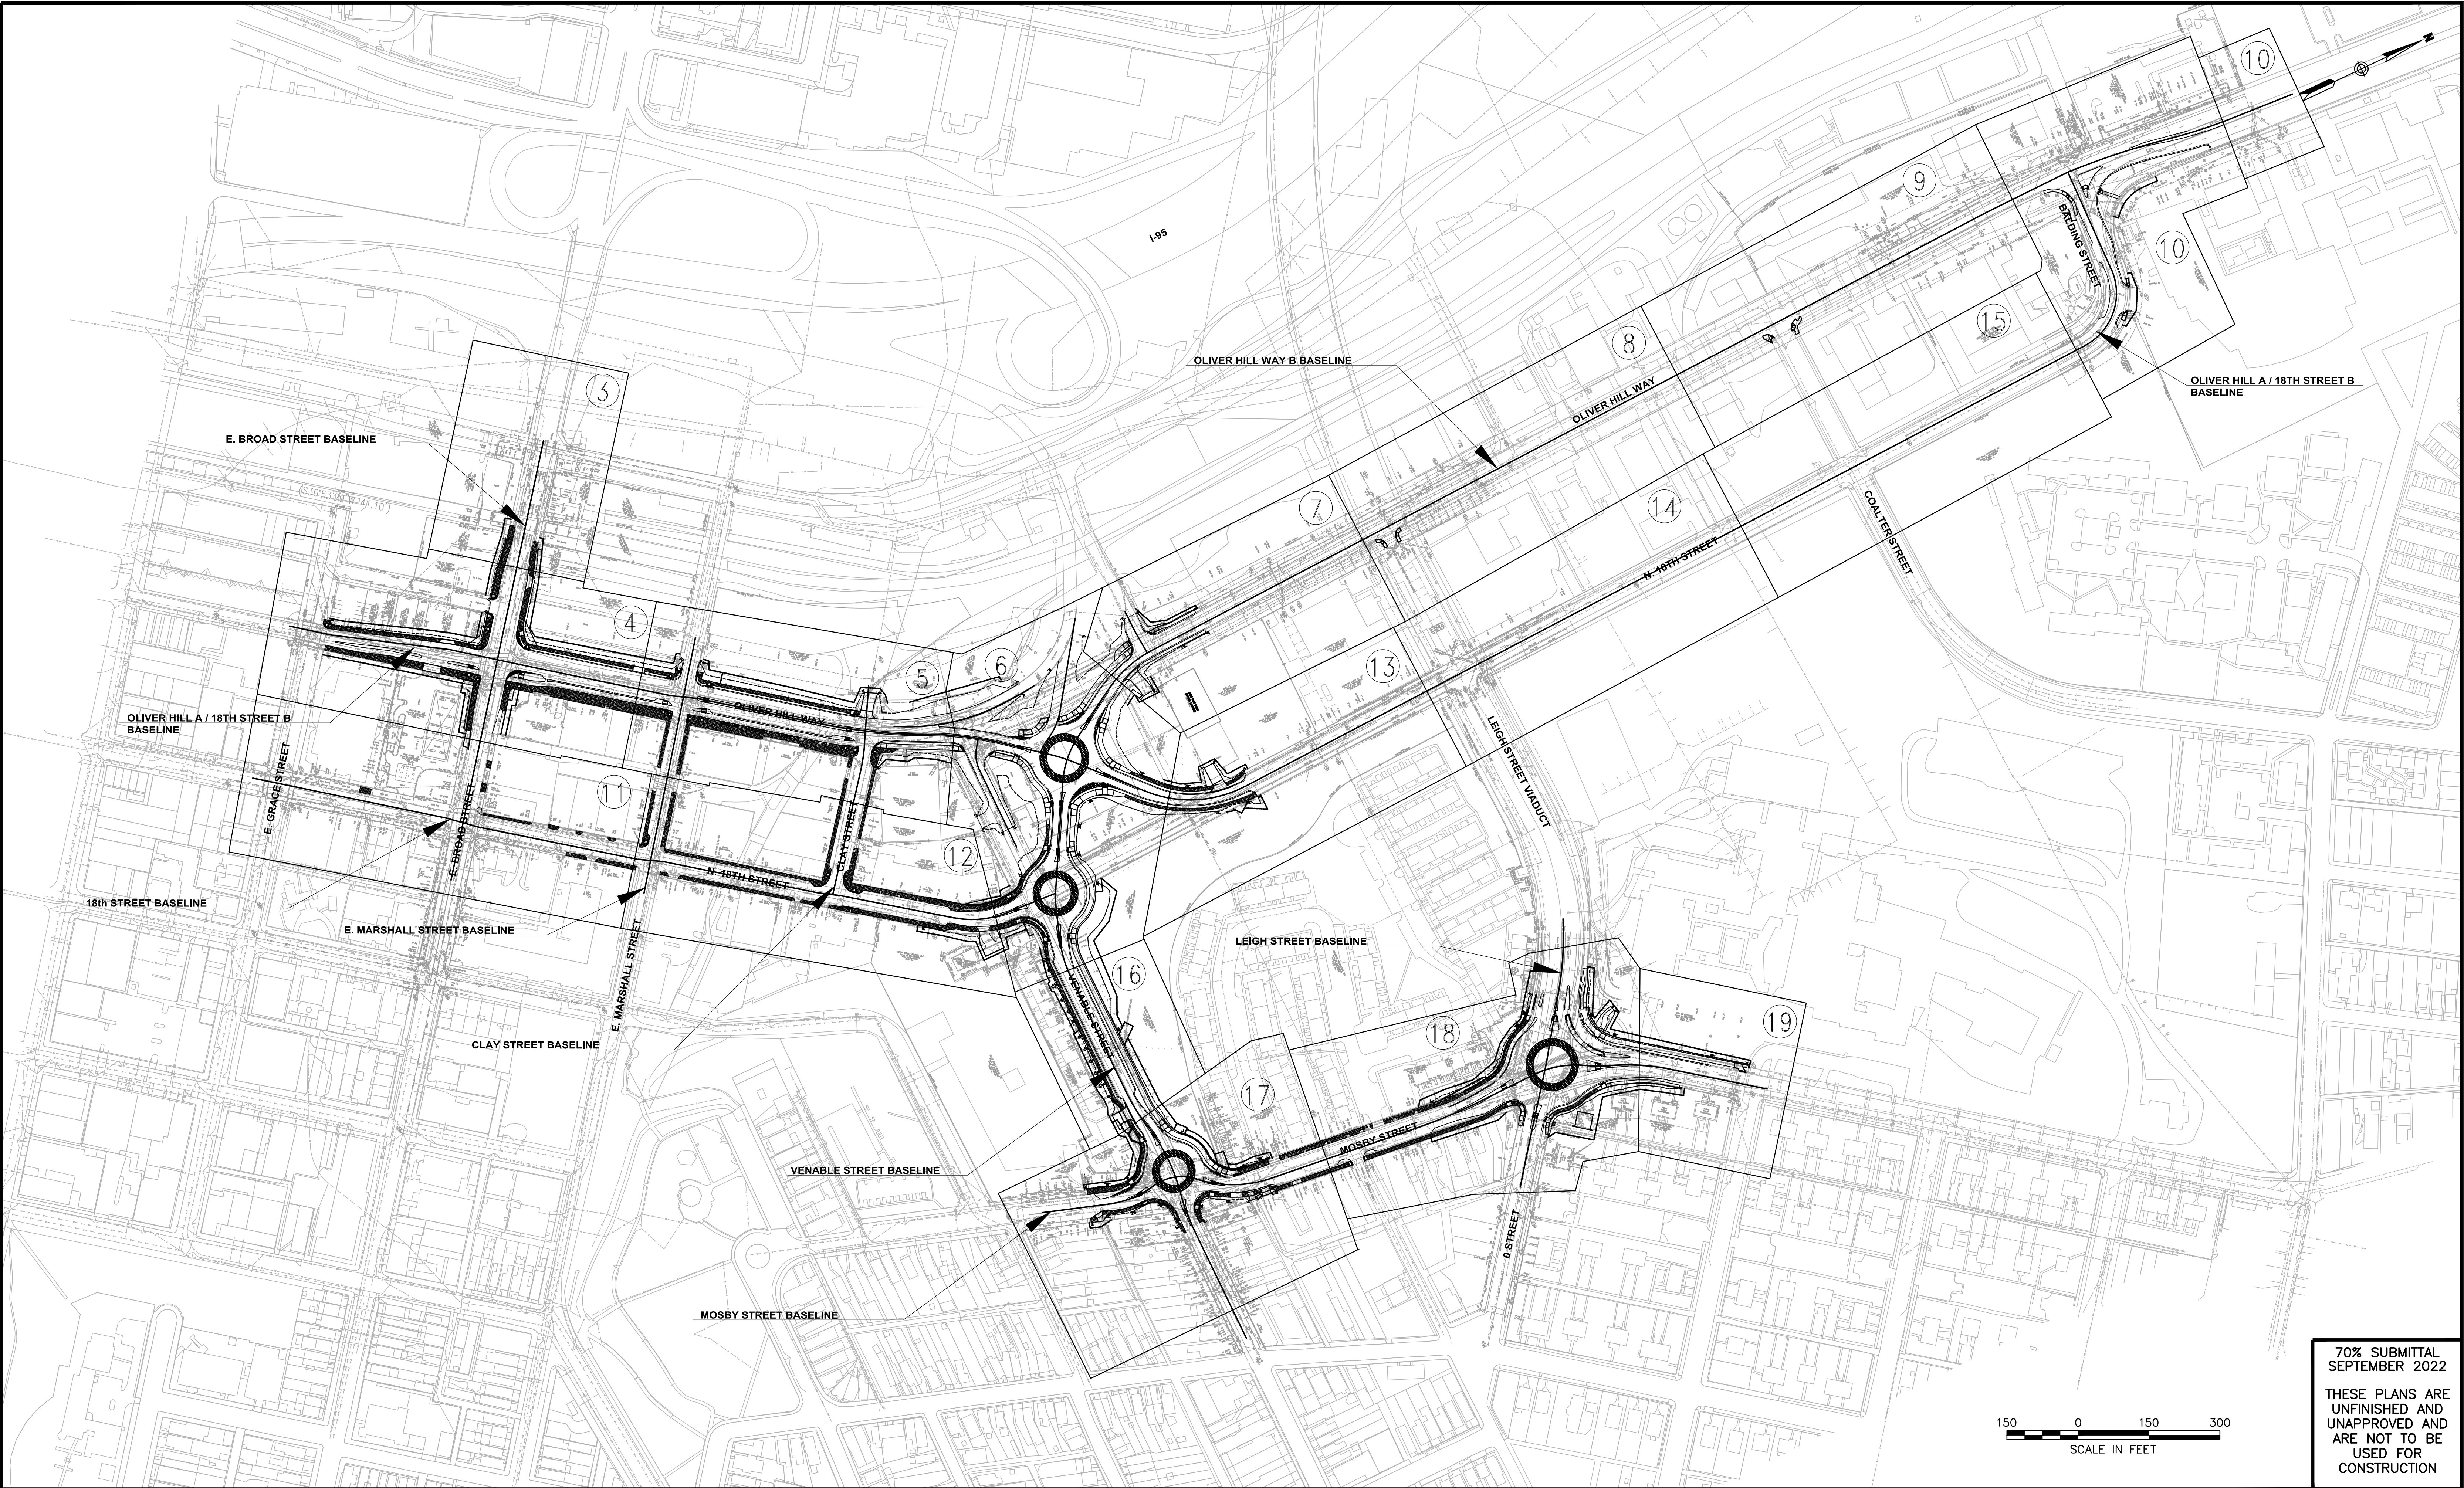

70% SUBMITTAL
SEPTEMBER 2022

THESE PLANS ARE
UNFINISHED AND
UNAPPROVED AND
ARE NOT TO BE
USED FOR
CONSTRUCTION

NOTES	
1. Lot dimensions in parentheses are from deed.	
2. Property owners correct as of _____, 20__	
3. Ordinance Number _____	
4. Adopted _____	
5. Accepted _____	
REFERENCES	REVISIONS

Existing Legend	
Storm Sewer	_____
Sanitary Sewer (sewer)	_____
Gas Line	_____
Electric Line	_____
Overhead Utility	_____
Telephone/Telegraph	_____
Water Line	_____
Property Line	_____
Storm Basin	_____
Storm or Sanitary Manhole	_____
Fire Hydrant / Valve	_____

Water Meter	_____
Existing Curb Cut Ramp	_____
Gas Meter / Valve	_____
Fence	_____
Power/Light Pole	_____
Guy Anchor	_____
Tree	_____

Proposed Legend	
Sanitary Sewer	_____
Storm Sewer	_____
Storm/(San) Manhole	_____
Basin	_____
Curb Cut Ramp	_____
Decorative Light	_____
Conduit	_____
Conduit (Encased)	_____



Technical	Administrative
Surveys Superintendent	Capital Project Administrator
Project Manager	City Engineer
Maintenance Engineer	Director of Public Works
City Traffic Engineer	
DEPARTMENT OF PUBLIC WORKS RICHMOND, VIRGINIA	



SHOCKOE VALLEY STREET IMPROVEMENTS
PLAN SHEET LAYOUT

DESIGN BY: DBeale	REVIEWED BY: _____	FIELD NOTES	SCALE 1"=150'	DATE SEPTEMBER 2022	PROJECT SHEET 1A	DRAWING NO. 0-28633
DRAWN BY: Alexander						
CHECKED BY: ASamberg						