


OVERHEAD, HIGH-VOLTAGE LINE SAFETY ACT
 NOTE: CONTRACTORS MUST CALL THE APPROPRIATE
 AGENCIES TO LOCATE ALL OVERHEAD, HIGH-VOLTAGE
 LINES AND ALLOW THESE LINES TO BE PUT IN PLACE
 BEFORE COMMENCING THEIR WORK.

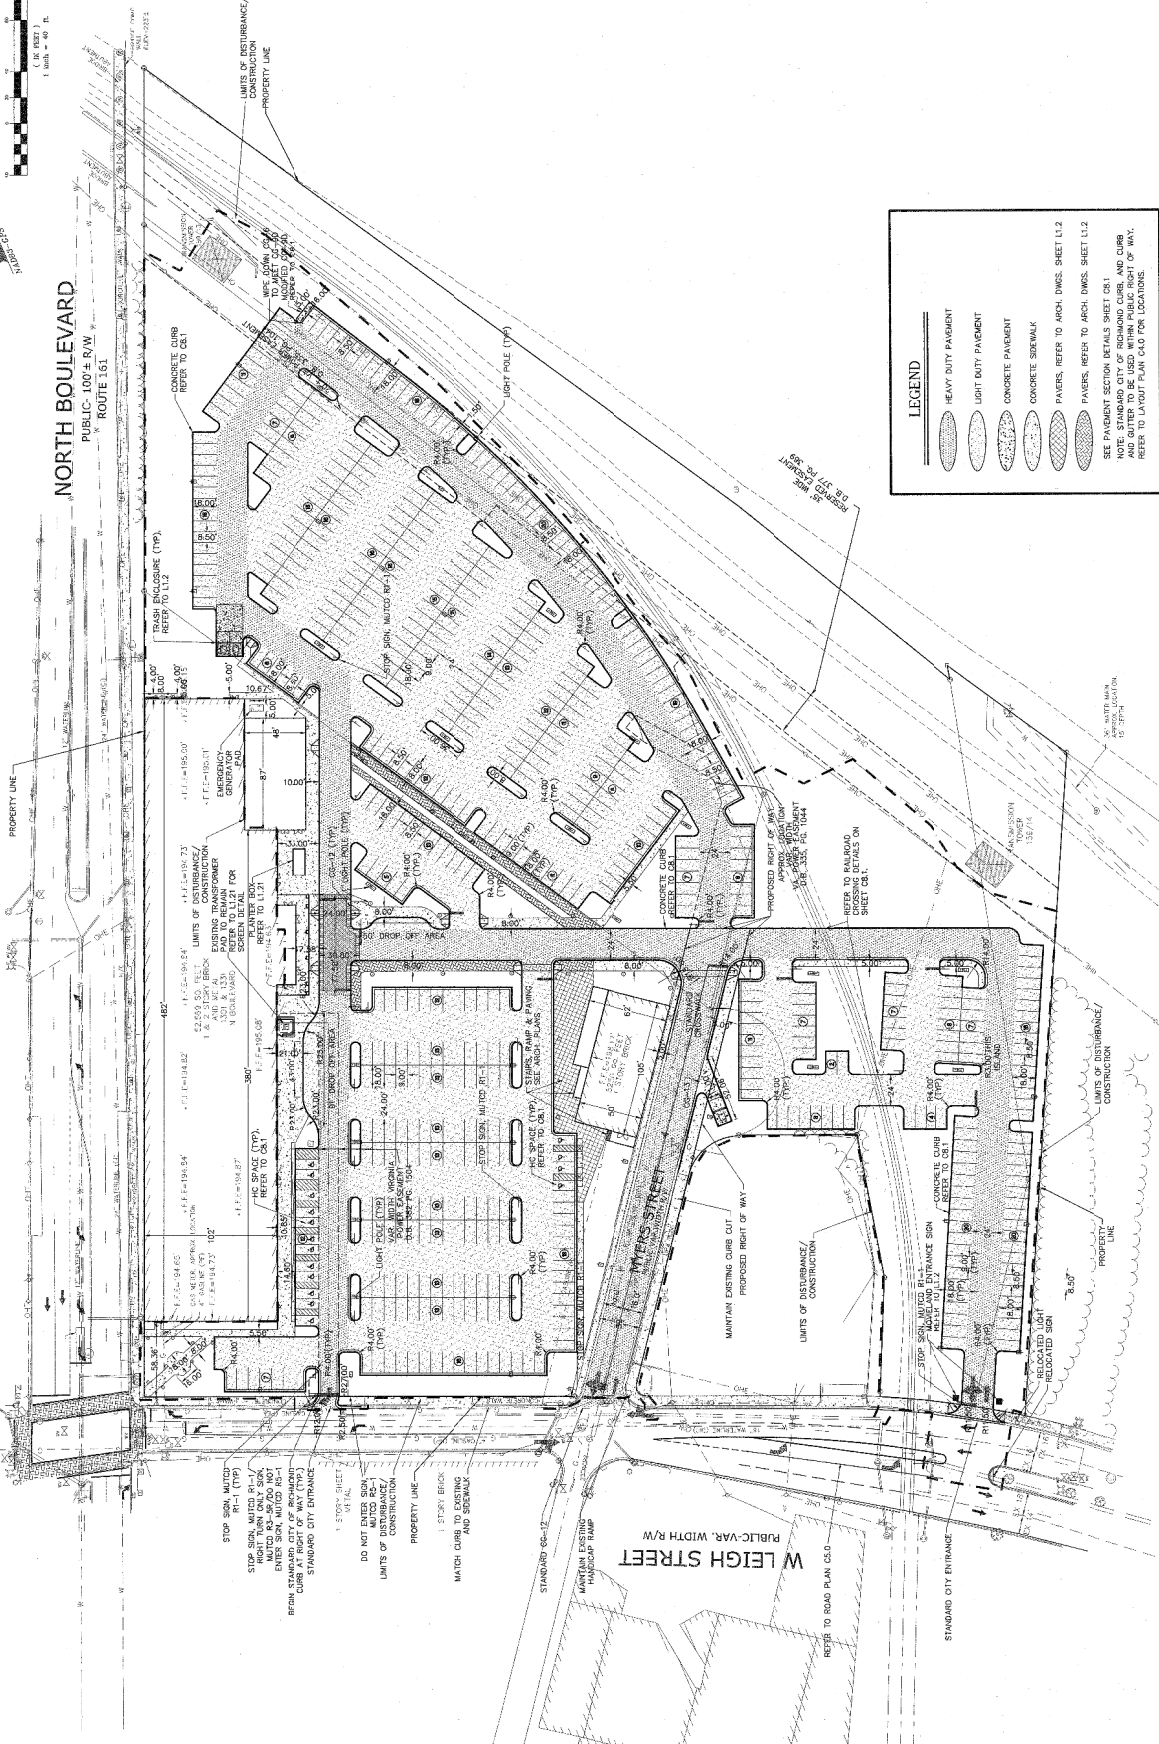

NORTH BOULEVARD
 PUBLIC-100 ± R/W
 ROUTE 161



LEGEND

- HEAVY DUTY PAVEMENT
- LIGHT DUTY PAVEMENT
- CONCRETE PAVEMENT
- CONCRETE SIDEWALK
- PAVERS, REFER TO ARCH. DWGS. SHEET L1.2
- PAVERS, REFER TO ARCH. DWGS. SHEET L1.2

SEE PAVEMENT SECTION DETAILS SHEET CR1
 NOTE: STANDARD CITY OF RICHMOND CURB AND CURBS
 REFER TO LAYOUT PLAN C4.0 FOR LOCATIONS.

Commovise Architects
 101 SHADOCKS BLVD., THIRD FLOOR
 RICHMOND, VIRGINIA 23219
 TELEPHONE: 904.659.5040
 FACSIMILE: 904.252.0229

TIMMONS GROUP

MOVIELAND at BOULEVARD SQUARE
 RTP BOULEVARD SQUARE, LLC
 IRON FOUNDRY

Date	Revised
07/26/17	1
07/26/17	2
Sheet Title
LAYOUT PLAN

Sheet
C4
 Date: 05/26/2017