

02 PUBLIC ALLEY ELEVATION
SCALE: 1/4" = 1'-0"

GENERAL SHEET NOTES

PLAN NOTES

- 1 ALL BUILDING SIGNAGE TO MEET CURRENT ZONING REQUIREMENTS
- 2 REAR ACCESS PROVIDED FOR MATERIAL DELIVERY & ALLEY PARKING TURNAROUND
- 3 FRONT PATIO SEATING AREA ENCLOSURE TO MEET ABC AND ZONING REQUIREMENTS FOR SCREENING / BARRIER PURPOSES TO PUBLIC SIDEWALK
- 4 CODE STANDARD LIGHTING TO BE PROVIDED ALONG ALLEY PARKING
- 5 STREETFRONT SIDEWALK TO BE REMEDIATED TO REMOVE EXISTING CURB CUTS
- 6 WALL SURFACE 01: PAINTED MASONRY CONSTRUCTION: BRICK, ARCHITECTURAL CMU, OR SIMILAR
- 7 WALL SURFACE 02: ARCHITECTURAL PANEL SYSTEM: ALUMINUM, ZINC, OR SIMILAR
- 8 WALL SURFACE 03: ARCHITECTURAL PANEL SYSTEM / BRANDING WALL: ALUMINUM, ZINC, PAINTED STEEL OR SIMILAR
- 9 STOREFRONT / GARAGE DOOR OPENING - ALUMINUM & GLASS
- 10 PATIO EGRESS STAIR W/ ACCESS CONTROL @ BOTTOM FOR NON-BUSINESS HOURS (PHASE 2)

SAFETY TEAM BREWING

310 W BROOKLAND PARK BOULEVARD


PRELIMINARY - NOT FOR CONSTRUCTION


#	REVISION	DATE

JOB NUMBER /	ISSUE DATE /	SCALE /	DRAWN /	CHECKED /	SHEET /
21809	09/21/2018	1/4" = 1'-0"	JW		A2.01

ELEVATION DRAWINGS

01 BROOKLAND PARK BLVD ELEVATION
SCALE: 1/4" = 1'-0"

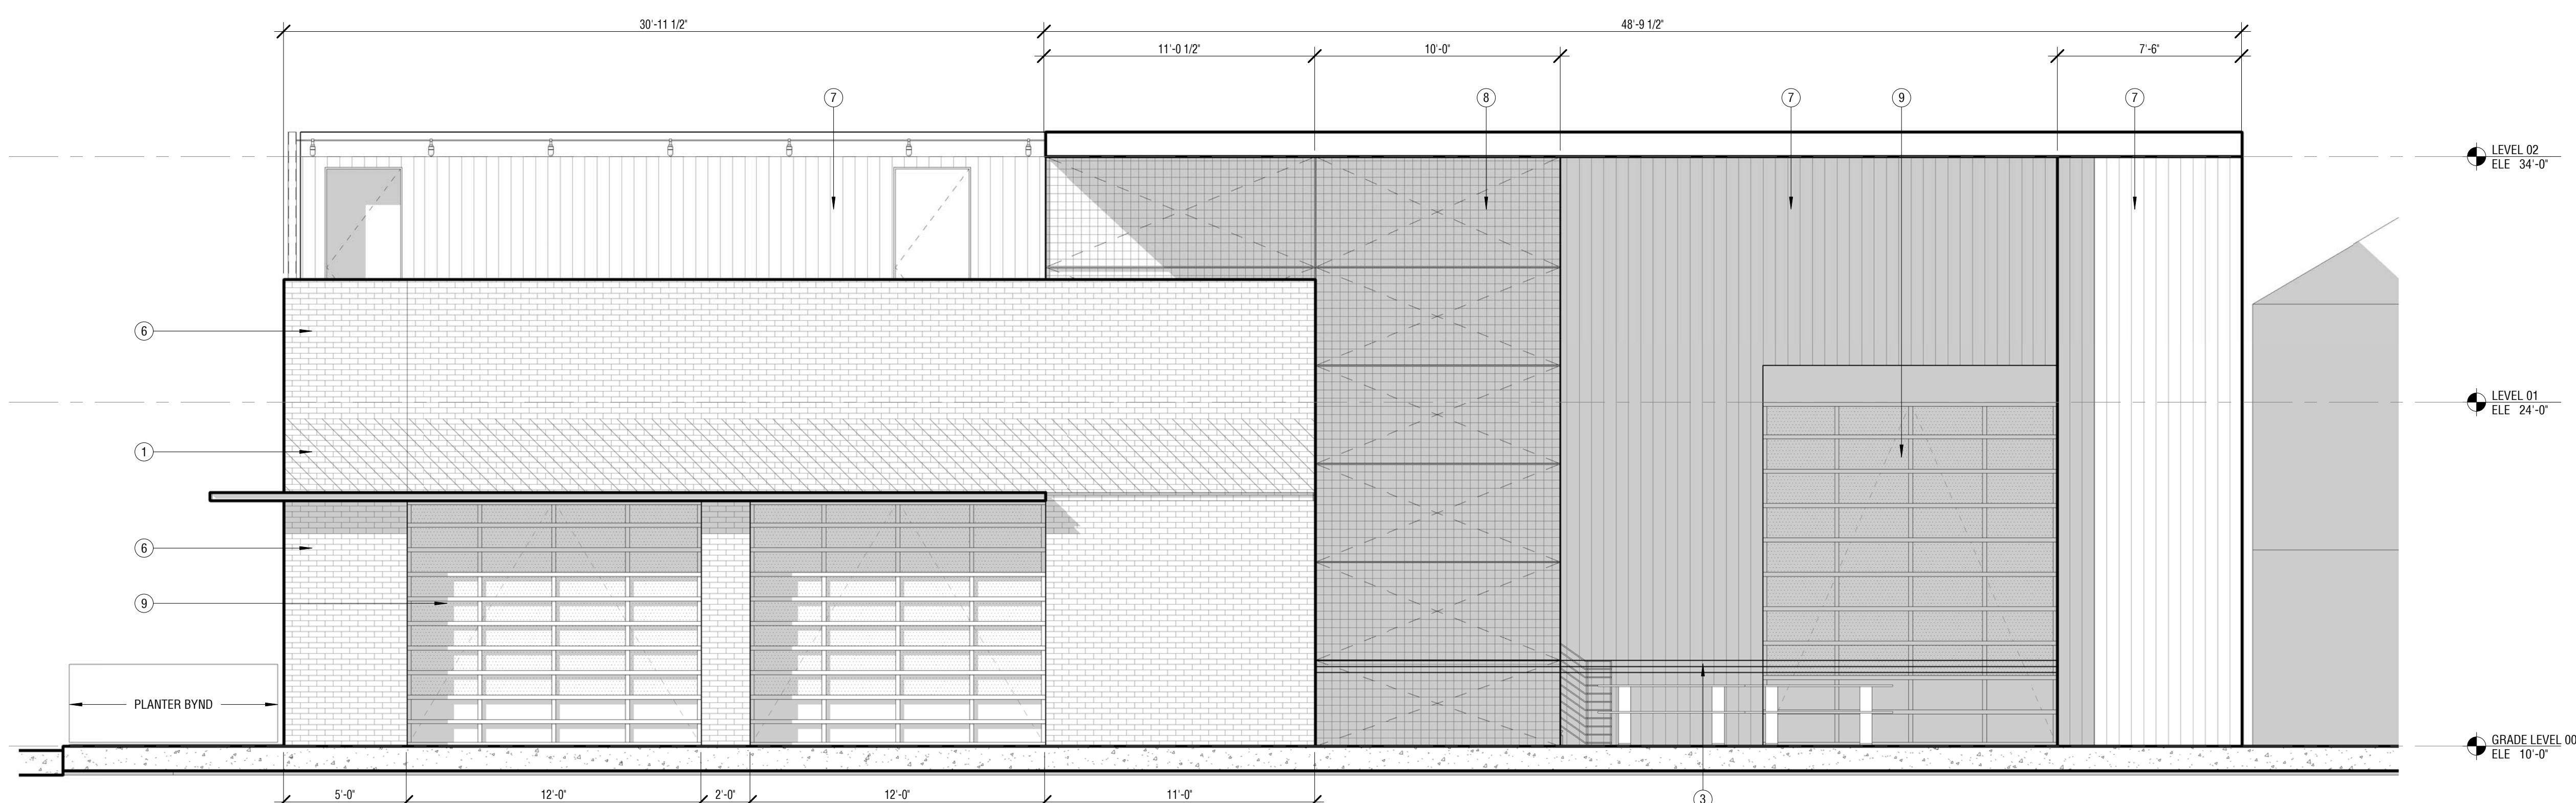

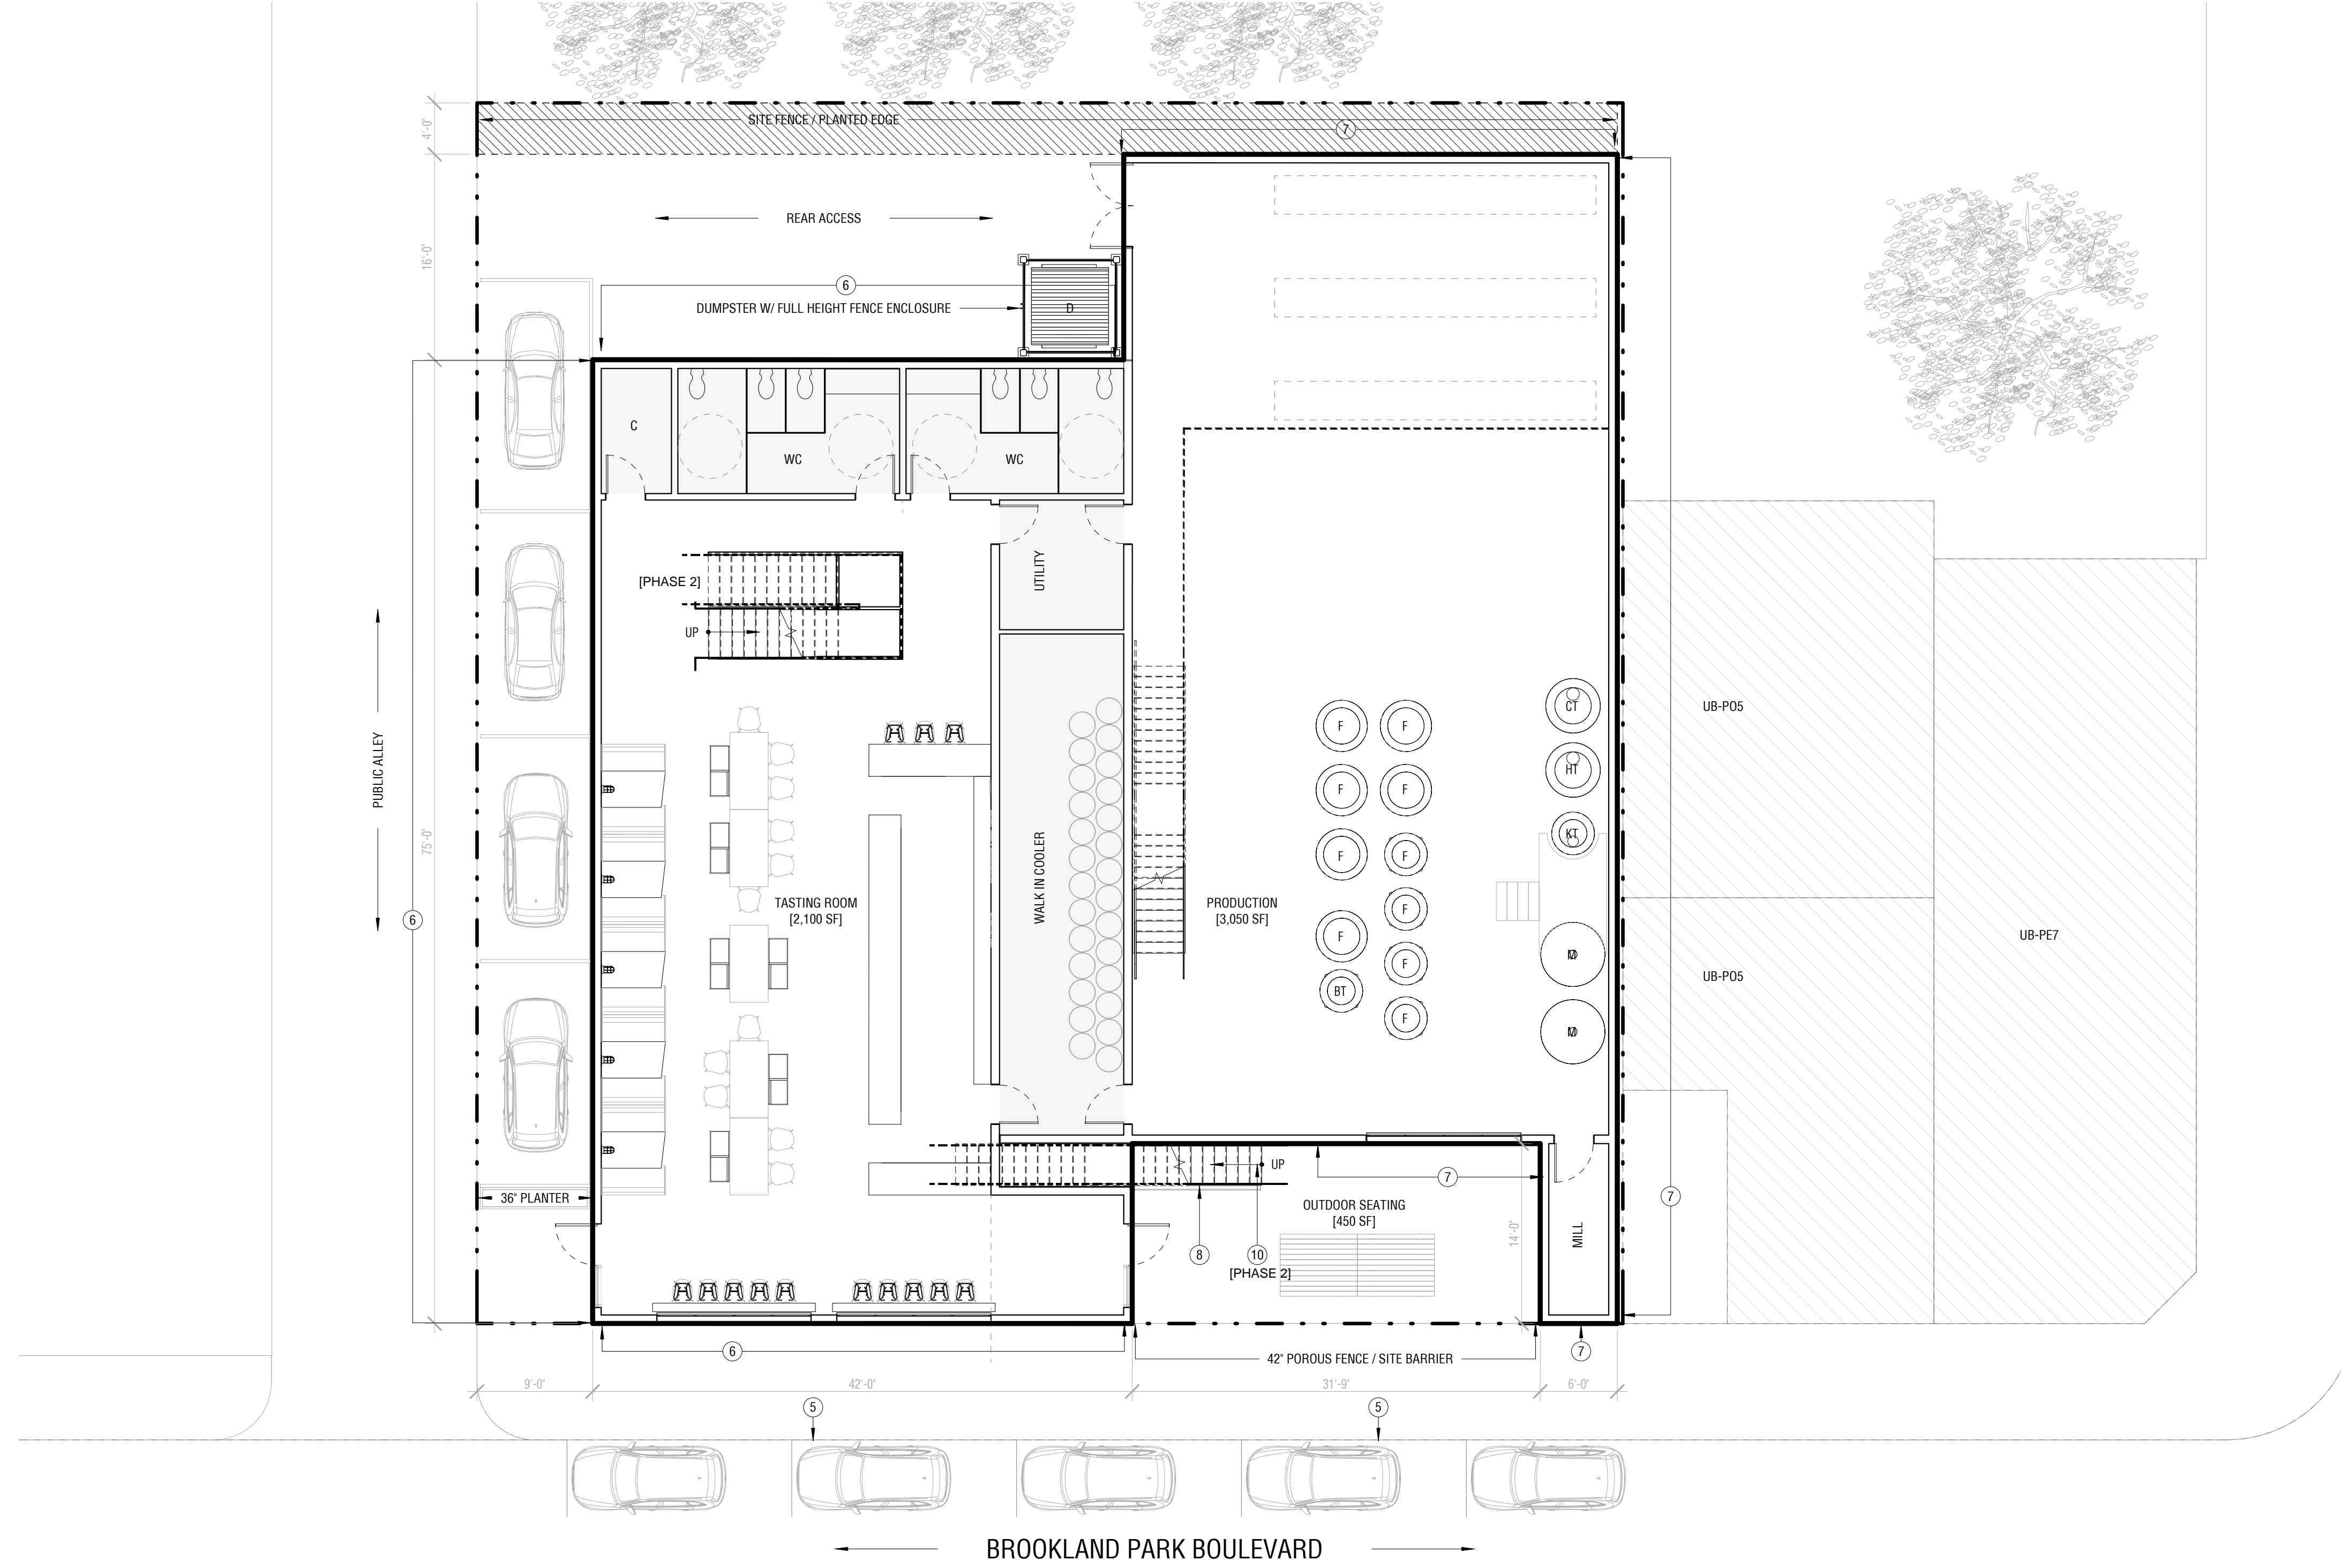

01 PLAN - LEVEL 01
SCALE: 1/8" = 1'-0"

ROOM SCHEDULE SHEET

GENERAL SHEET NOTES

PLAN NOTES


- 1 ALL BUILDING SIGNAGE TO MEET CURRENT ZONING REQUIREMENTS
- 2 REAR ACCESS PROVIDED FOR MATERIAL DELIVERY & ALLEY PARKING TURNAROUND
- 3 FRONT PATIO SEATING AREA ENCLOSURE TO MEET ABC AND ZONING REQUIREMENTS FOR SCREENING / BARRIER PURPOSES TO PUBLIC SIDEWALK
- 4 CODE STANDARD LIGHTING TO BE PROVIDED ALONG ALLEY PARKING
- 5 STREETFRONT SIDEWALK TO BE REMEDIATED TO REMOVE EXISTING CURB CUTS
- 6 WALL SURFACE 01: PAINTED MASONRY CONSTRUCTION: BRICK, ARCHITECTURAL CMU, OR SIMILAR
- 7 WALL SURFACE 02: ARCHITECTURAL PANEL SYSTEM: ALUMINUM, ZINC, OR SIMILAR
- 8 WALL SURFACE 03: ARCHITECTURAL PANEL SYSTEM / BRANDING WALL: ALUMINUM, ZINC, PAINTED STEEL OR SIMILAR
- 9 STOREFRONT / GARAGE DOOR OPENING - ALUMINUM & GLASS
- 10 PATIO EGRESS STAIR W/ ACCESS CONTROL @ BOTTOM FOR NON-BUSINESS HOURS (PHASE 2)

SAFETY TEAM BREWING

310 W BROOKLAND PARK BOULEVARD

PRELIMINARY - NOT FOR CONSTRUCTION

JOB NUMBER / 21809	ISSUE DATE / 09/21/2018	SCALE / 1/8" = 1'-0"	DRAWN / JW	CHECKED /	# REVISION	DATE
SHEET / A1.01						

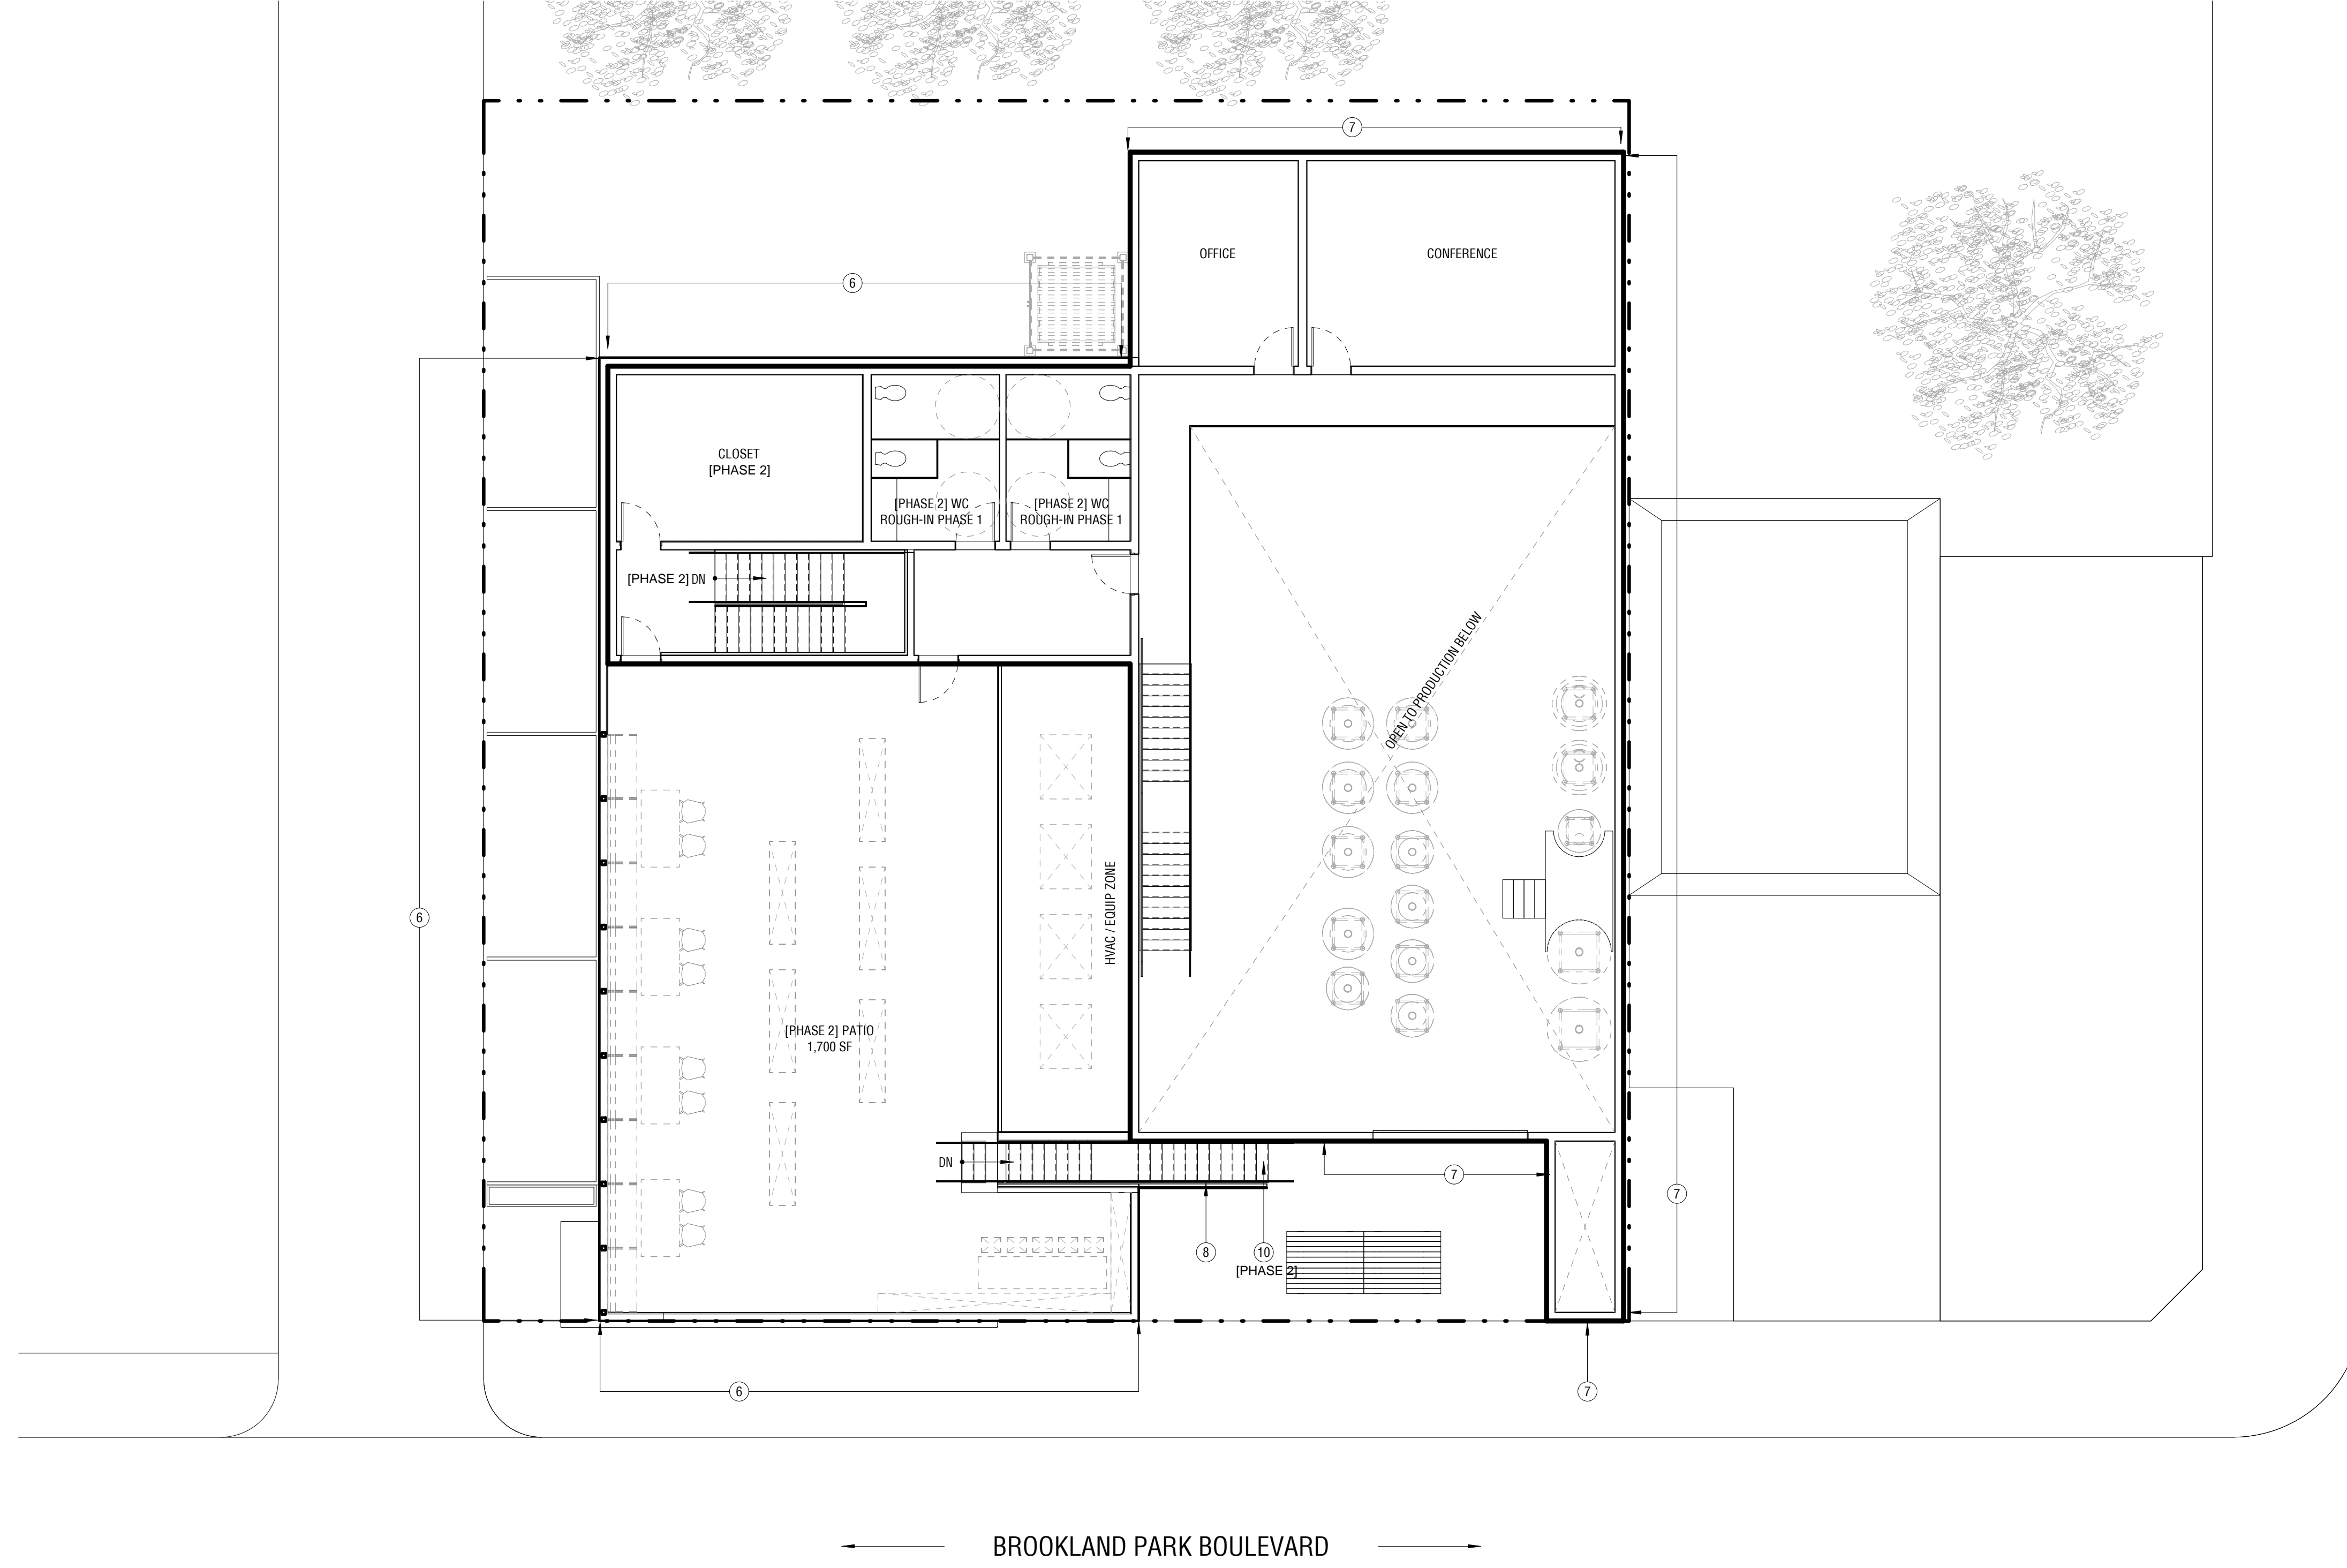

01 PLAN - LEVEL 02
SCALE: 1/8" = 1'-0"

GENERAL SHEET NOTES

PLAN NOTES

- 1 ALL BUILDING SIGNAGE TO MEET CURRENT ZONING REQUIREMENTS
- 2 REAR ACCESS PROVIDED FOR MATERIAL DELIVERY & ALLEY PARKING TURNAROUND
- 3 FRONT PATIO SEATING AREA ENCLOSURE TO MEET ABC AND ZONING REQUIREMENTS FOR SCREENING / BARRIER PURPOSES TO PUBLIC SIDEWALK
- 4 CODE STANDARD LIGHTING TO BE PROVIDED ALONG ALLEY PARKING
- 5 STREETFRONT SIDEWALK TO BE REMEDIATED TO REMOVE EXISTING CURB CUTS
- 6 WALL SURFACE 01: PAINTED MASONRY CONSTRUCTION: BRICK, ARCHITECTURAL CMU, OR SIMILAR
- 7 WALL SURFACE 02: ARCHITECTURAL PANEL SYSTEM: ALUMINUM, ZINC, OR SIMILAR
- 8 WALL SURFACE 03: ARCHITECTURAL PANEL SYSTEM / BRANDING WALL: ALUMINUM, ZINC, PAINTED STEEL OR SIMILAR
- 9 STOREFRONT / GARAGE DOOR OPENING - ALUMINUM & GLASS
- 10 PATIO EGRESS STAIR W/ ACCESS CONTROL @ BOTTOM FOR NON-BUSINESS HOURS (PHASE 2)

SAFETY TEAM BREWING

310 W BROOKLAND PARK BOULEVARD

PRELIMINARY - NOT FOR CONSTRUCTION

JOB NUMBER /	ISSUE DATE /	SCALE /	DRAWN /	# REVISION	DATE
21809	09/21/2018	1/8" = 1'-0"	JW		
SHEET /	PLAN LEVEL 02		CHECKED /		
A1.02					