



WILLOW OAKS COUNTRY CLUB
- PERMIT DRAWINGS
RIGHT SIDE ENTRANCE




EXPLODED VIEW
LEFT SIDE





EXPLODED VIEW
RIGHT SIDE

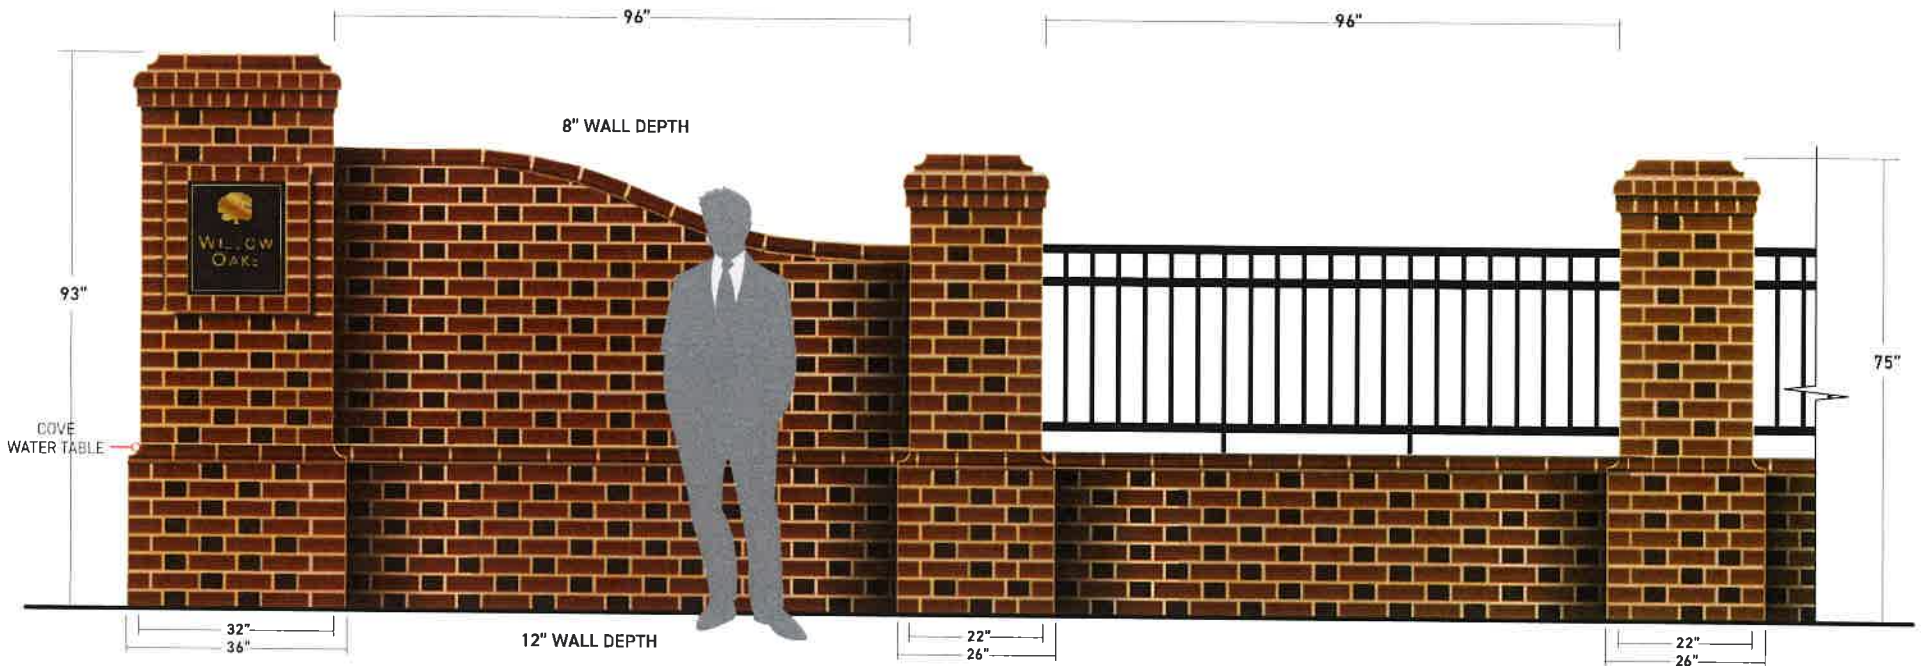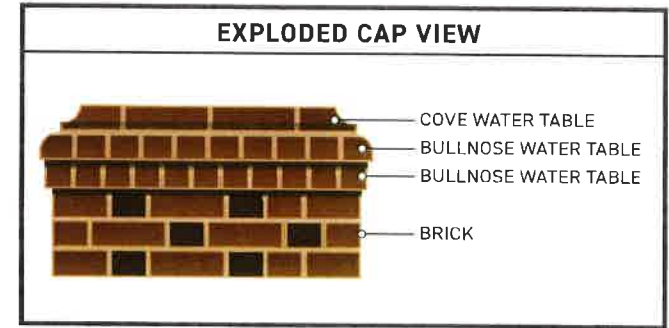

	PROJECT: ID ENTRANCE	JOB: 24699	SALESPERSON: HS	DATE: 11 / 18 / 21 P2	SCALE: 3/8"=1'
	CLIENT: WILLOW OAKS COUNTRY CLUB		DESIGNER: JB		<small>This drawing must be approved and signed by the customer before production can begin. Any changes made after the drawing has been approved will be done at the customer's expense.</small>
	6501 DICKENS PLACE, RICHMOND, VA 23230		WWW.CAROUSELSIGNS.COM		
	<small>This drawing was created and copyrighted by Carousel Signs & Designs. It may not be used or reproduced in part or whole without the written consent of Carousel Signs & Designs.</small>		p 804.620.3200		PAGE 1 OF 4

WILLOW OAKS COUNTRY CLUB - PERMIT DRAWINGS
LEFT SIDE ENTRANCE

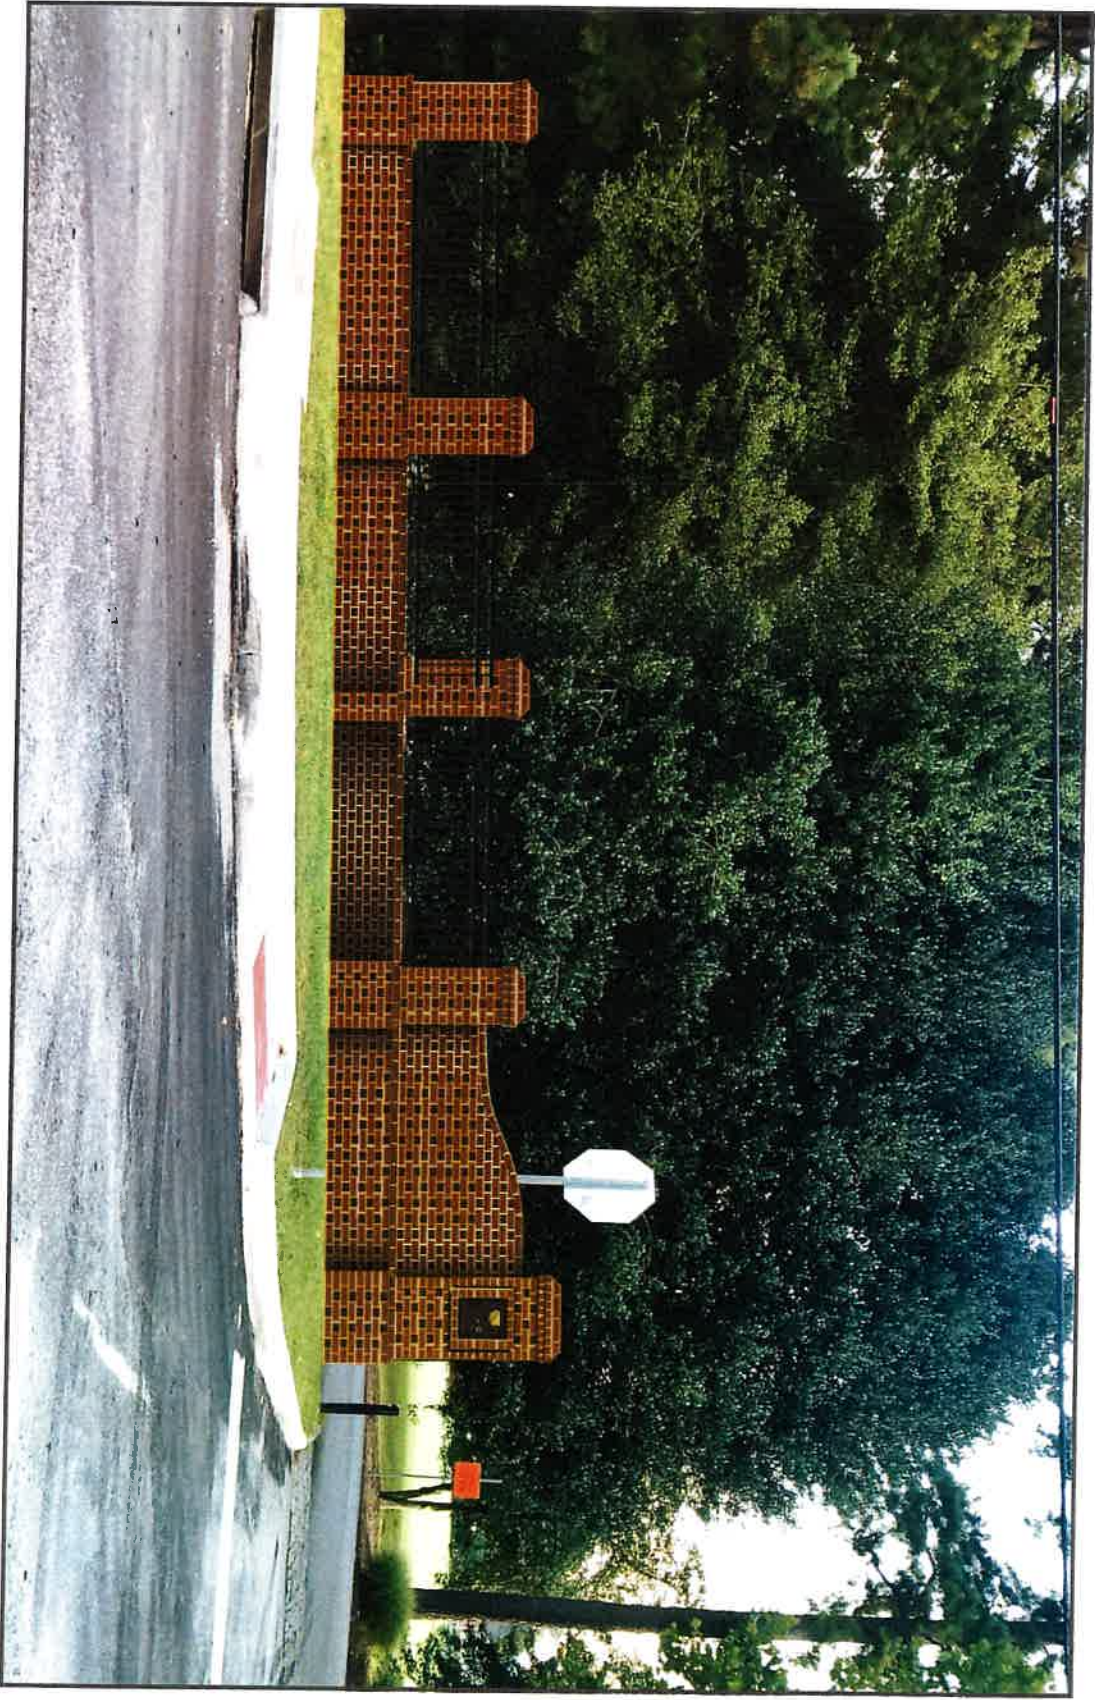

 CAROUSEL SIGNS & DESIGNS		PROJECT: ID ENTRANCE	JOB: 24699	SALESPERSON: HS	DATE: 11 / 18 / 21 P2	SCALE: 3/8"=1'
		CLIENT: WILLOW OAKS COUNTRY CLUB	DESIGNER: JB	6501 DICKENS PLACE, RICHMOND, VA 23230	WWW.CAROUSELSIGNS.COM	P 804.620.3200
SIGNATURE:						PAGE 3 OF 4


WILLOW OAKS COUNTRY CLUB - PERMIT DRAWINGS
LEFT SIDE ENTRANCE




 <p>CAROUSEL SIGNS & DESIGNS</p>		<p>PROJECT: ID ENTRANCE</p>		<p>JOB: 24699</p>		<p>SALESPERSON: HS</p>		<p>DATE: 11 / 18 / 21 P2</p>		<p>SCALE: 3/8"=1'</p>	
<p>CLIENT: WILLOW OAKS COUNTRY CLUB</p>		<p>6501 DICKENS PLACE, RICHMOND, VA 23230</p>		<p>WWW.CAROUSELSIGNS.COM</p>		<p>P 804.620.3200</p>		<p>DESIGNER: JB</p>		<p>SIGNATURE:</p>	
<p><small>This drawing was created and copyright by Carousel Signs & Designs. It may not be used or reproduced in part or whole without the written consent of Carousel Signs & Designs.</small></p>											
<p><small>This drawing must be approved and signed by the customer before production can begin. Any changes made after the drawing has been approved will be done at the customer's expense.</small></p>										<p>PAGE 4 OF 4</p>	

WILLOW OAKS COUNTRY CLUB
- PERMIT DRAWINGS

PROPOSED LAYOUT

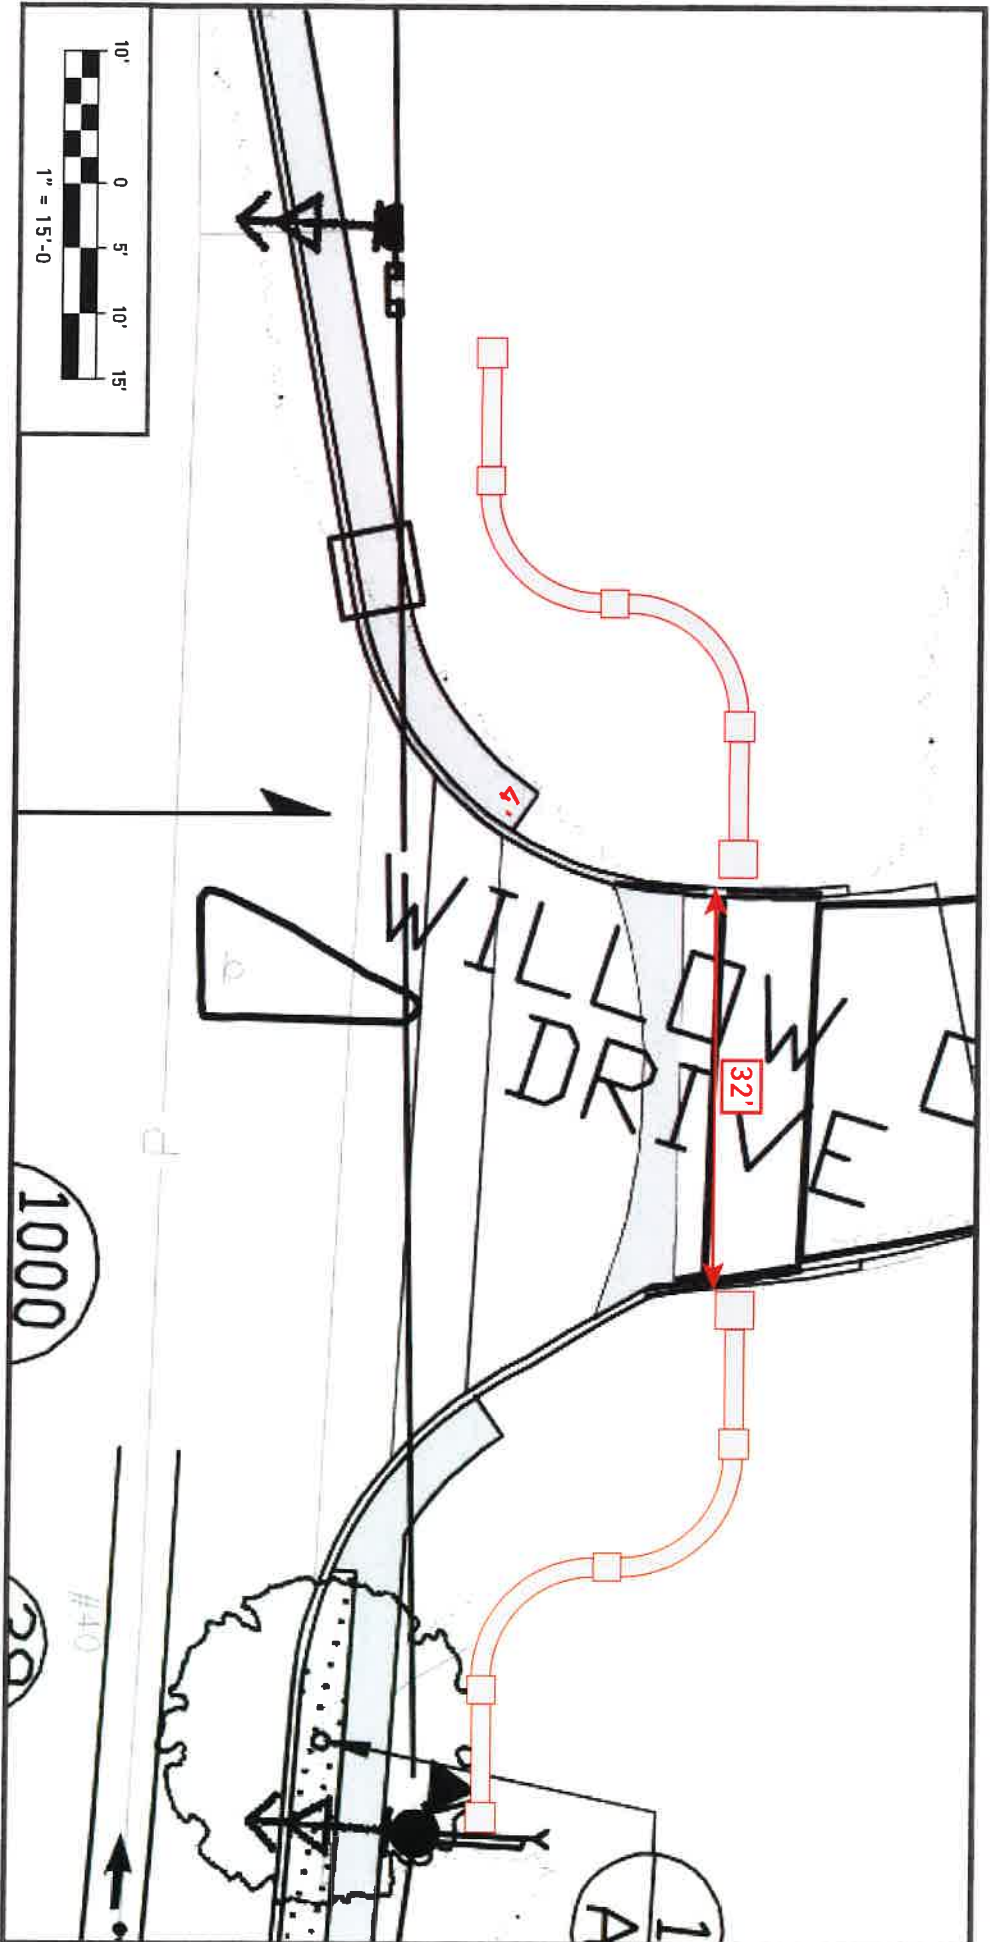

 <p>CAROUSEL SIGNS & DESIGNS</p>		<p>PROJECT: ID ENTRANCE</p>	<p>JOB: 24699</p>	<p>SALESPERSON: HS</p>	<p>DATE: 11 / 18 / 21 P2</p>	<p>SCALE: 3/8"=1'</p>
<p>CLIENT: WILLOW OAKS COUNTRY CLUB</p>		<p>6501 DICKENS PLAGE, RICHMOND, VA 23230</p>	<p>WWW.CAROUSELSIGNS.COM</p>	<p>P 804.670.3200</p>	<p>DESIGNER: JB</p>	<p>This drawing must be approved and signed by the customer before production can begin. Any changes made after the drawing has been approved will be done at the customer's expense.</p>
<p><small>This drawing was created and copyrighted by Carousel Signs & Designs. It may not be used or reproduced in part or whole without the written consent of Carousel Signs & Designs.</small></p>						<p>PAGE 2 OF 4</p>




FOREST HILL AVENUE IMPROVEMENT PROJECT






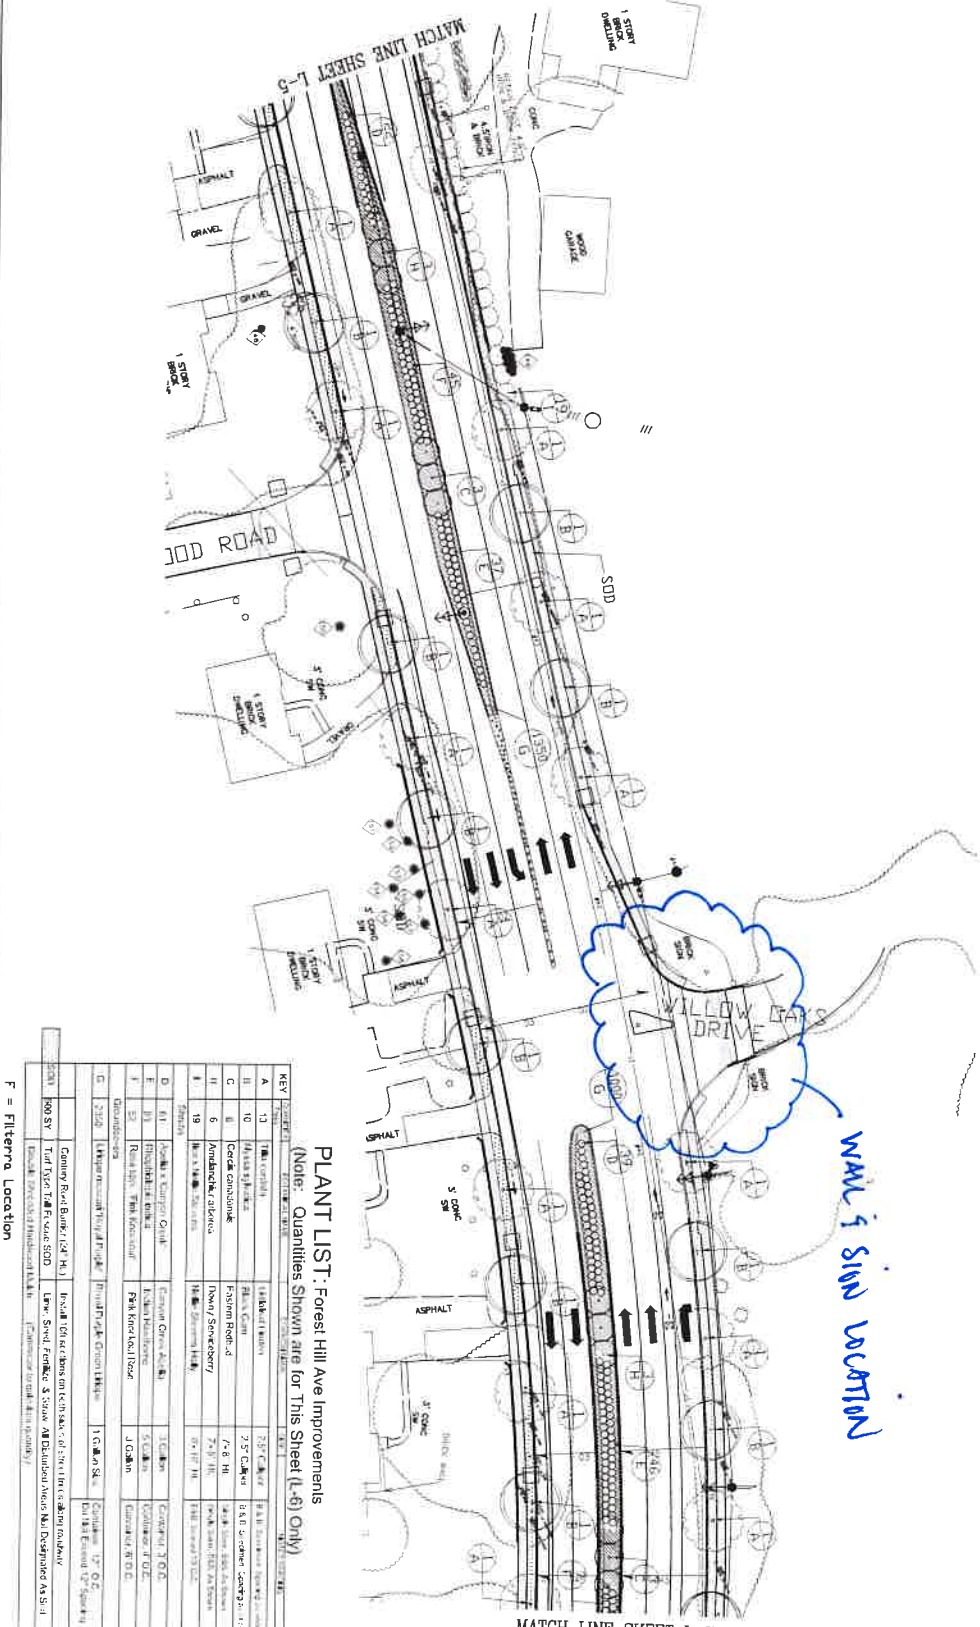

PLANT LIST: Forest Hill Ave Improvements
(Note: Quantities Shown are for This Sheet (L-6) Only)

