


Bill + Kathy Berry  
 1301 Bellevue  
 Richmond, Va 23227  
 (804) 543-7934

Existing Garage/Workshop  
 Into: In-law Suite  
 Contact Person:  
 Jay Hartman  
 (804) 928-8696

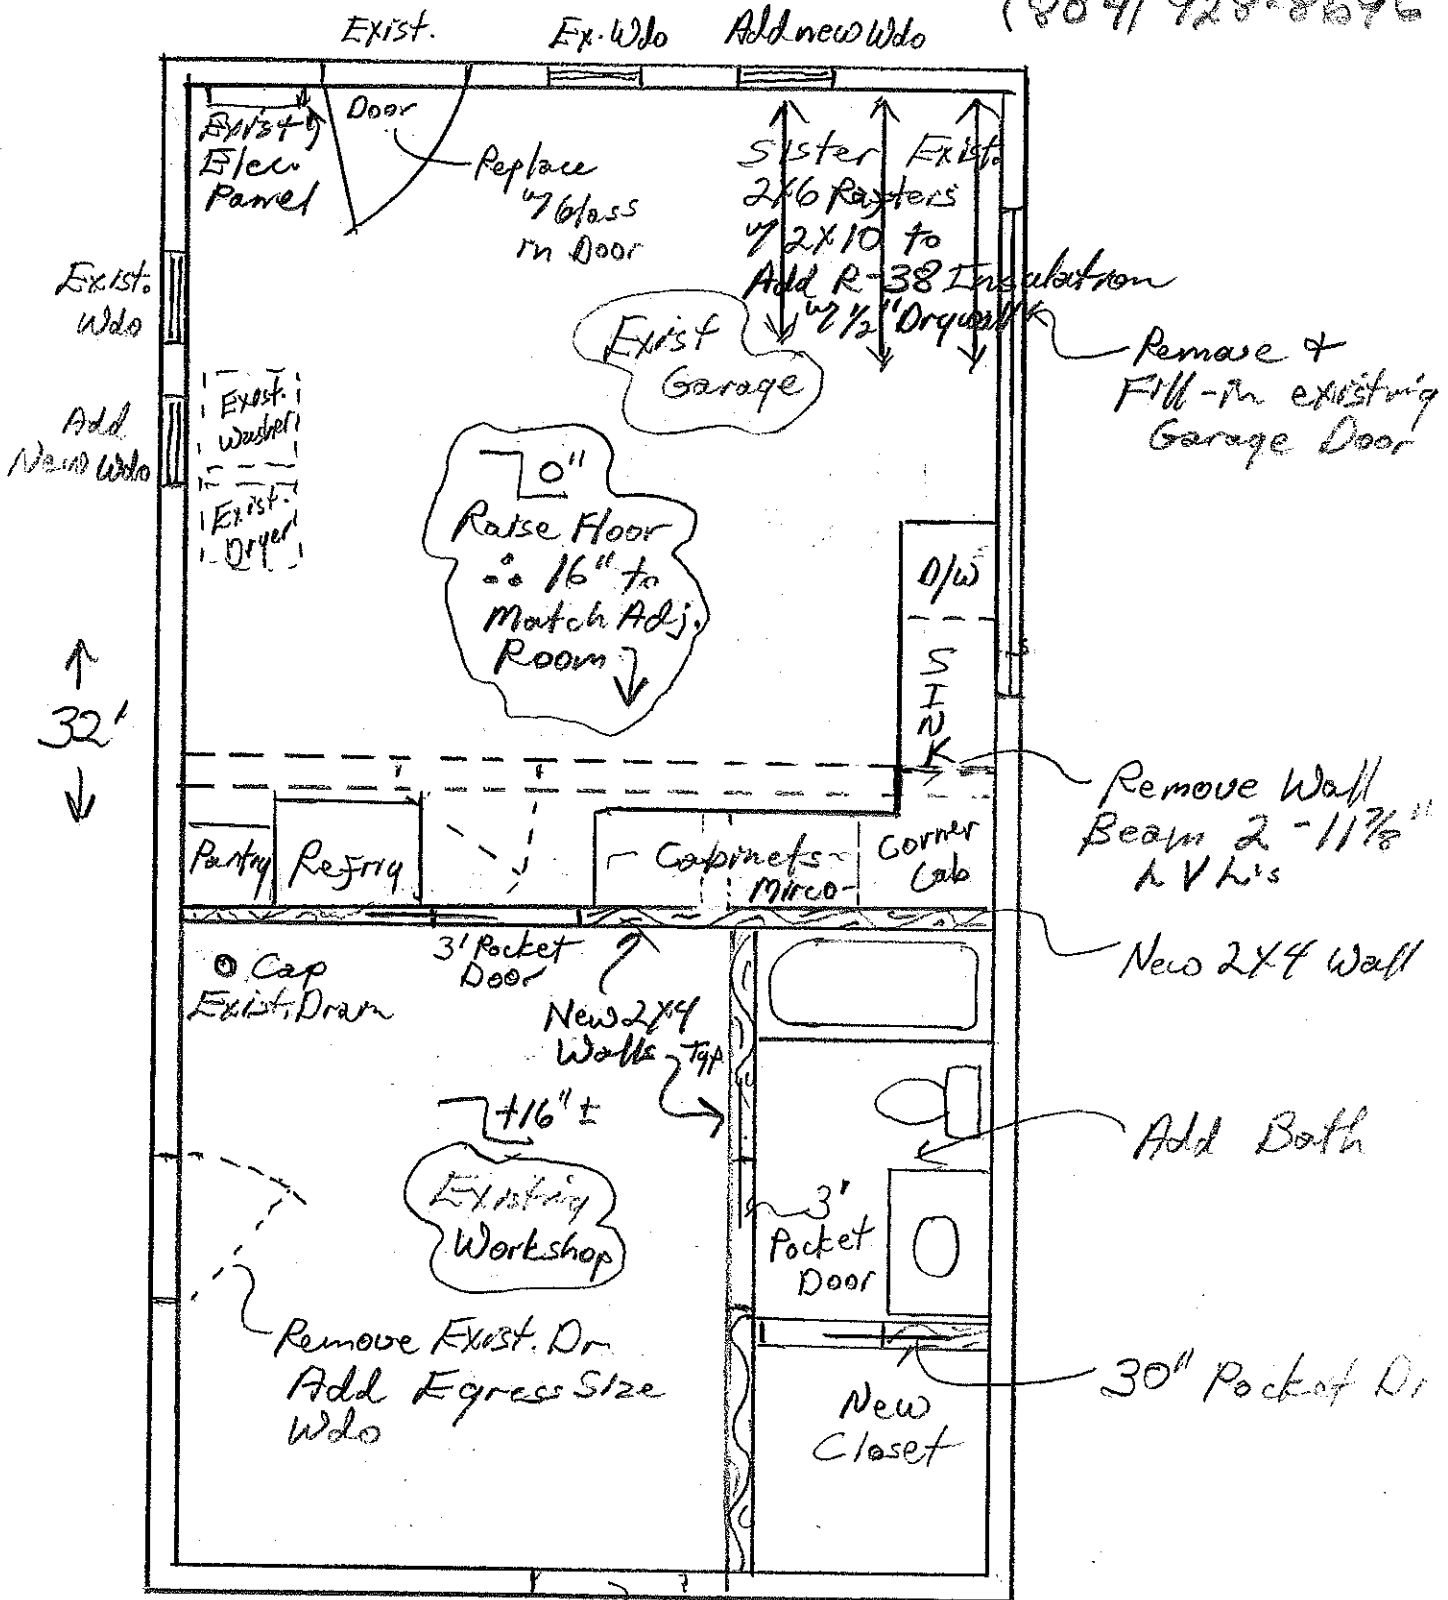

Scale: 1/4" = 1'-0"