

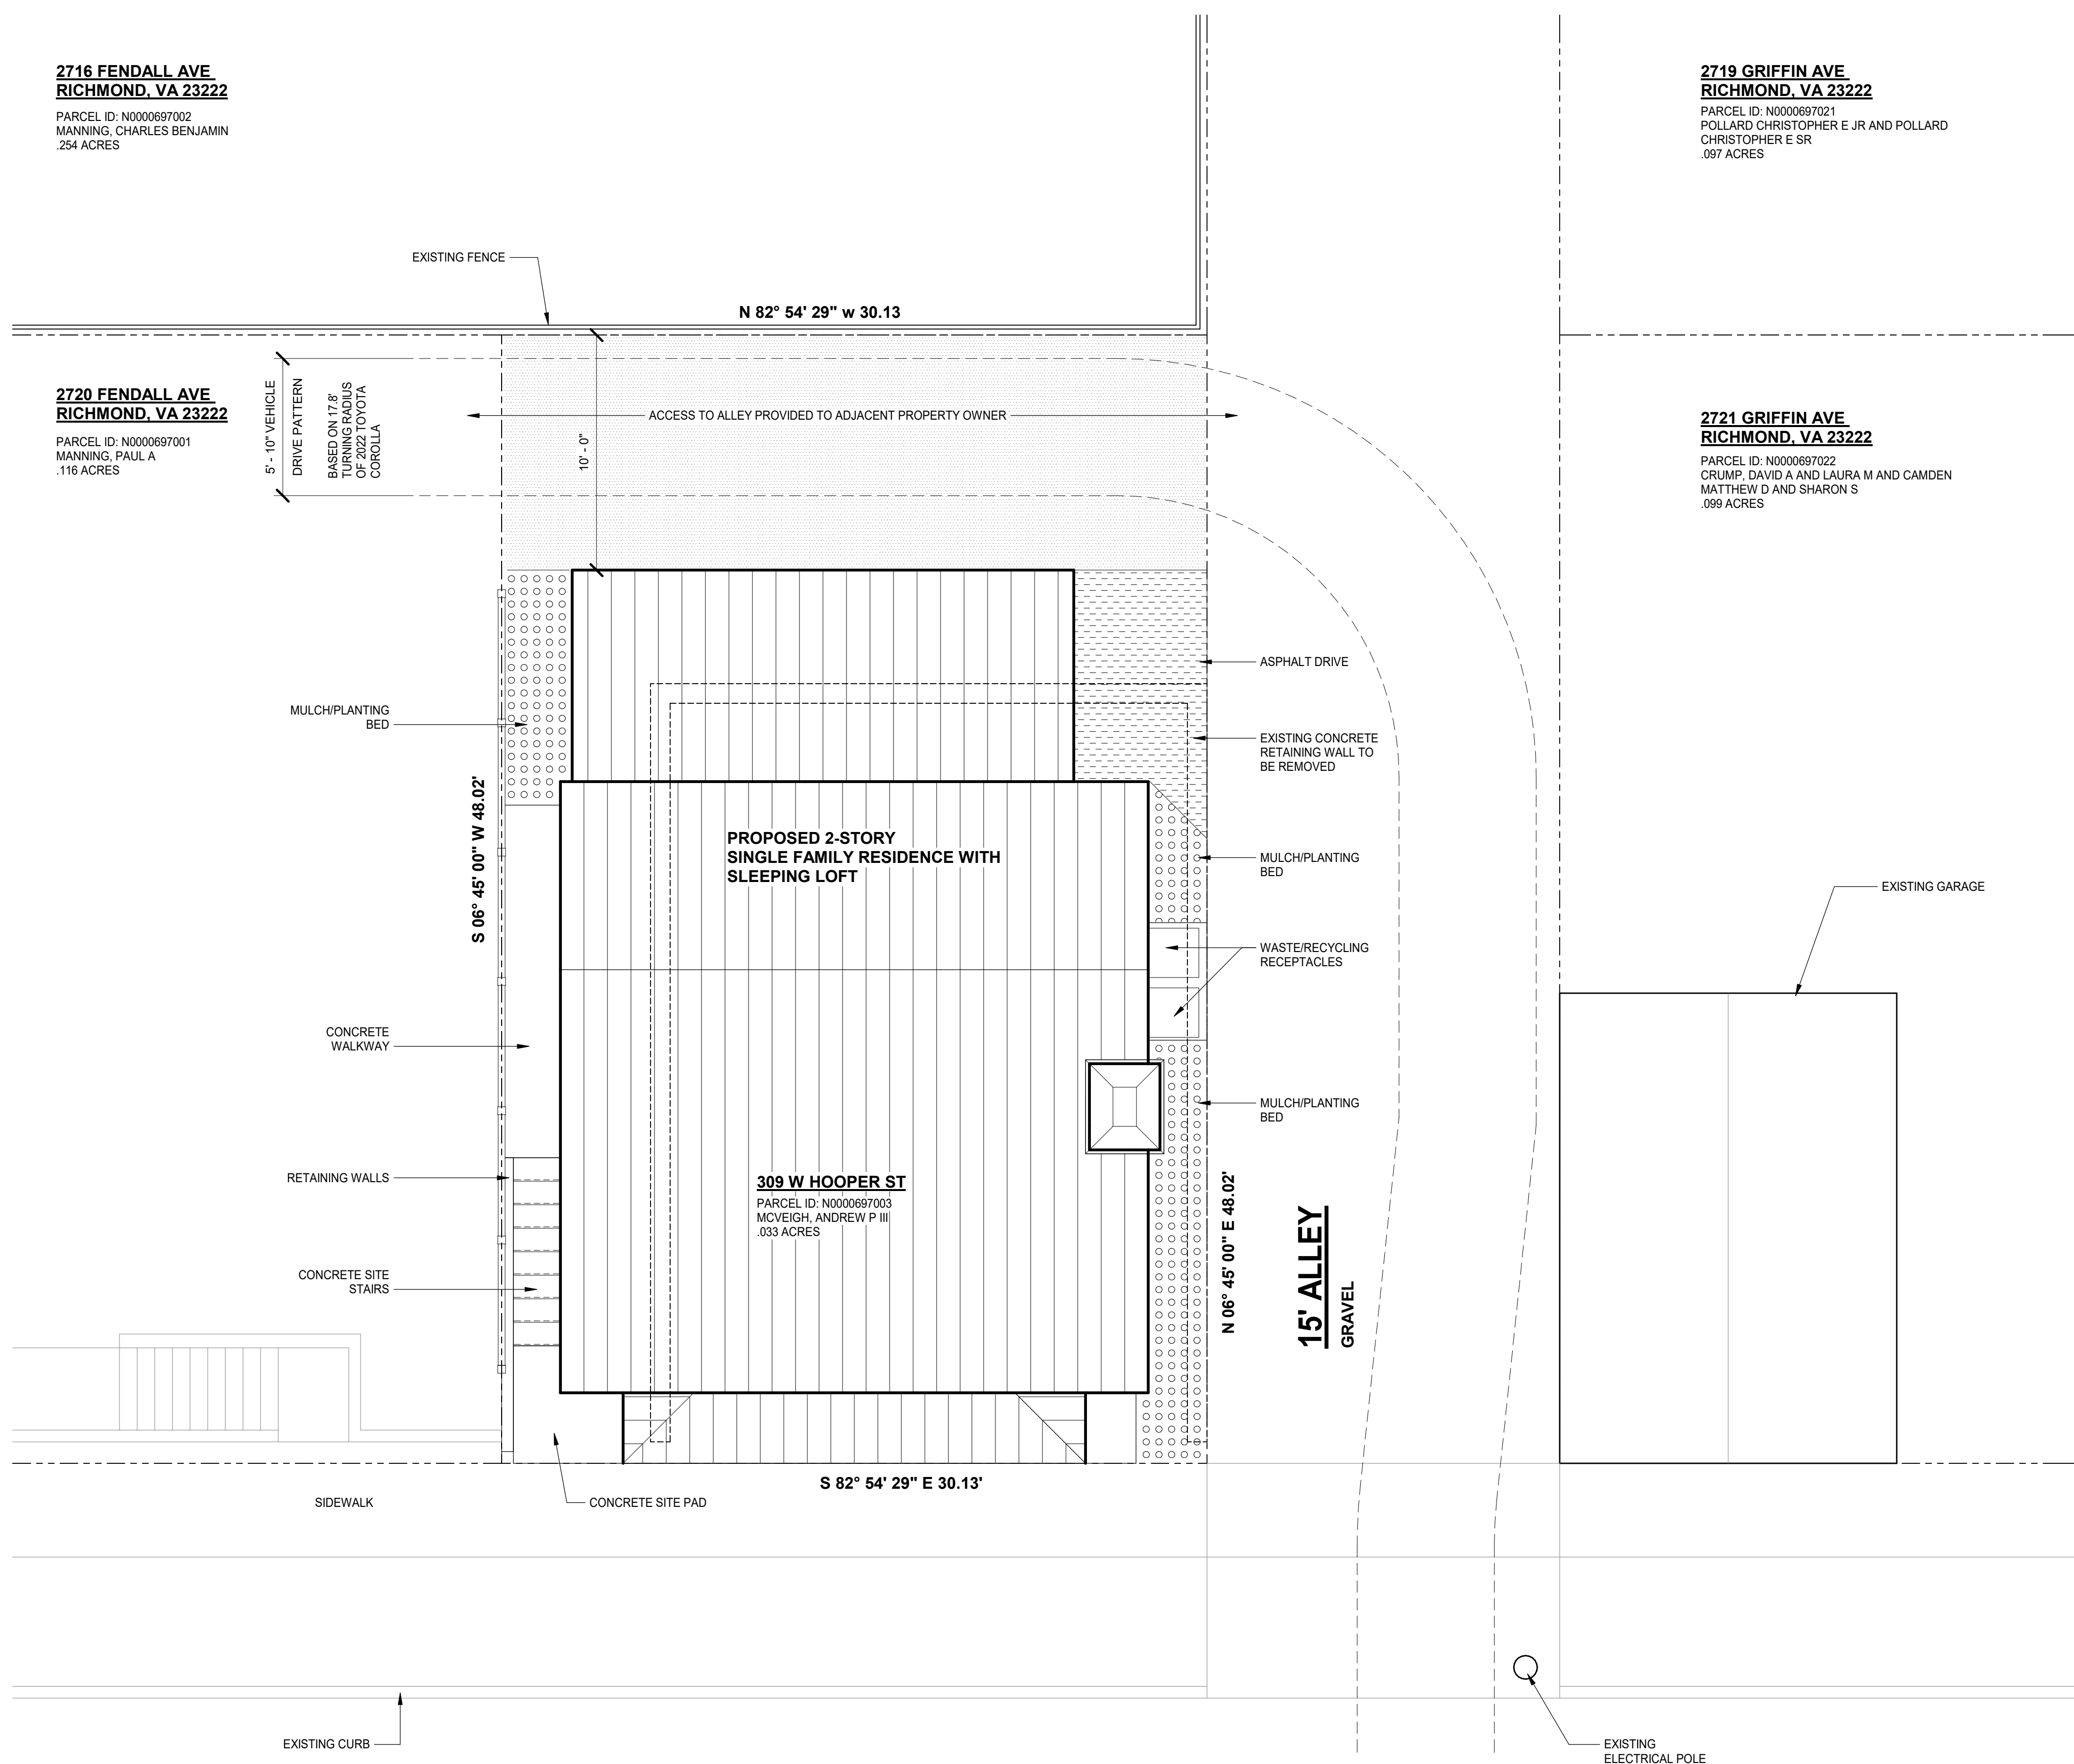



J
H
G
F
E
D
C
B
A

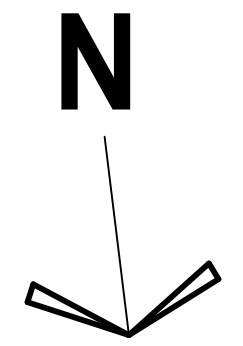

1 SITE PLAN
A4.1 | A1.0 1/4" = 1'-0"

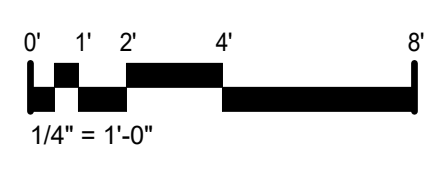

PROJECT NO:	123456
DATE:	JANUARY 17, 2022
REVISIONS	
DATE	DESCRIPTION

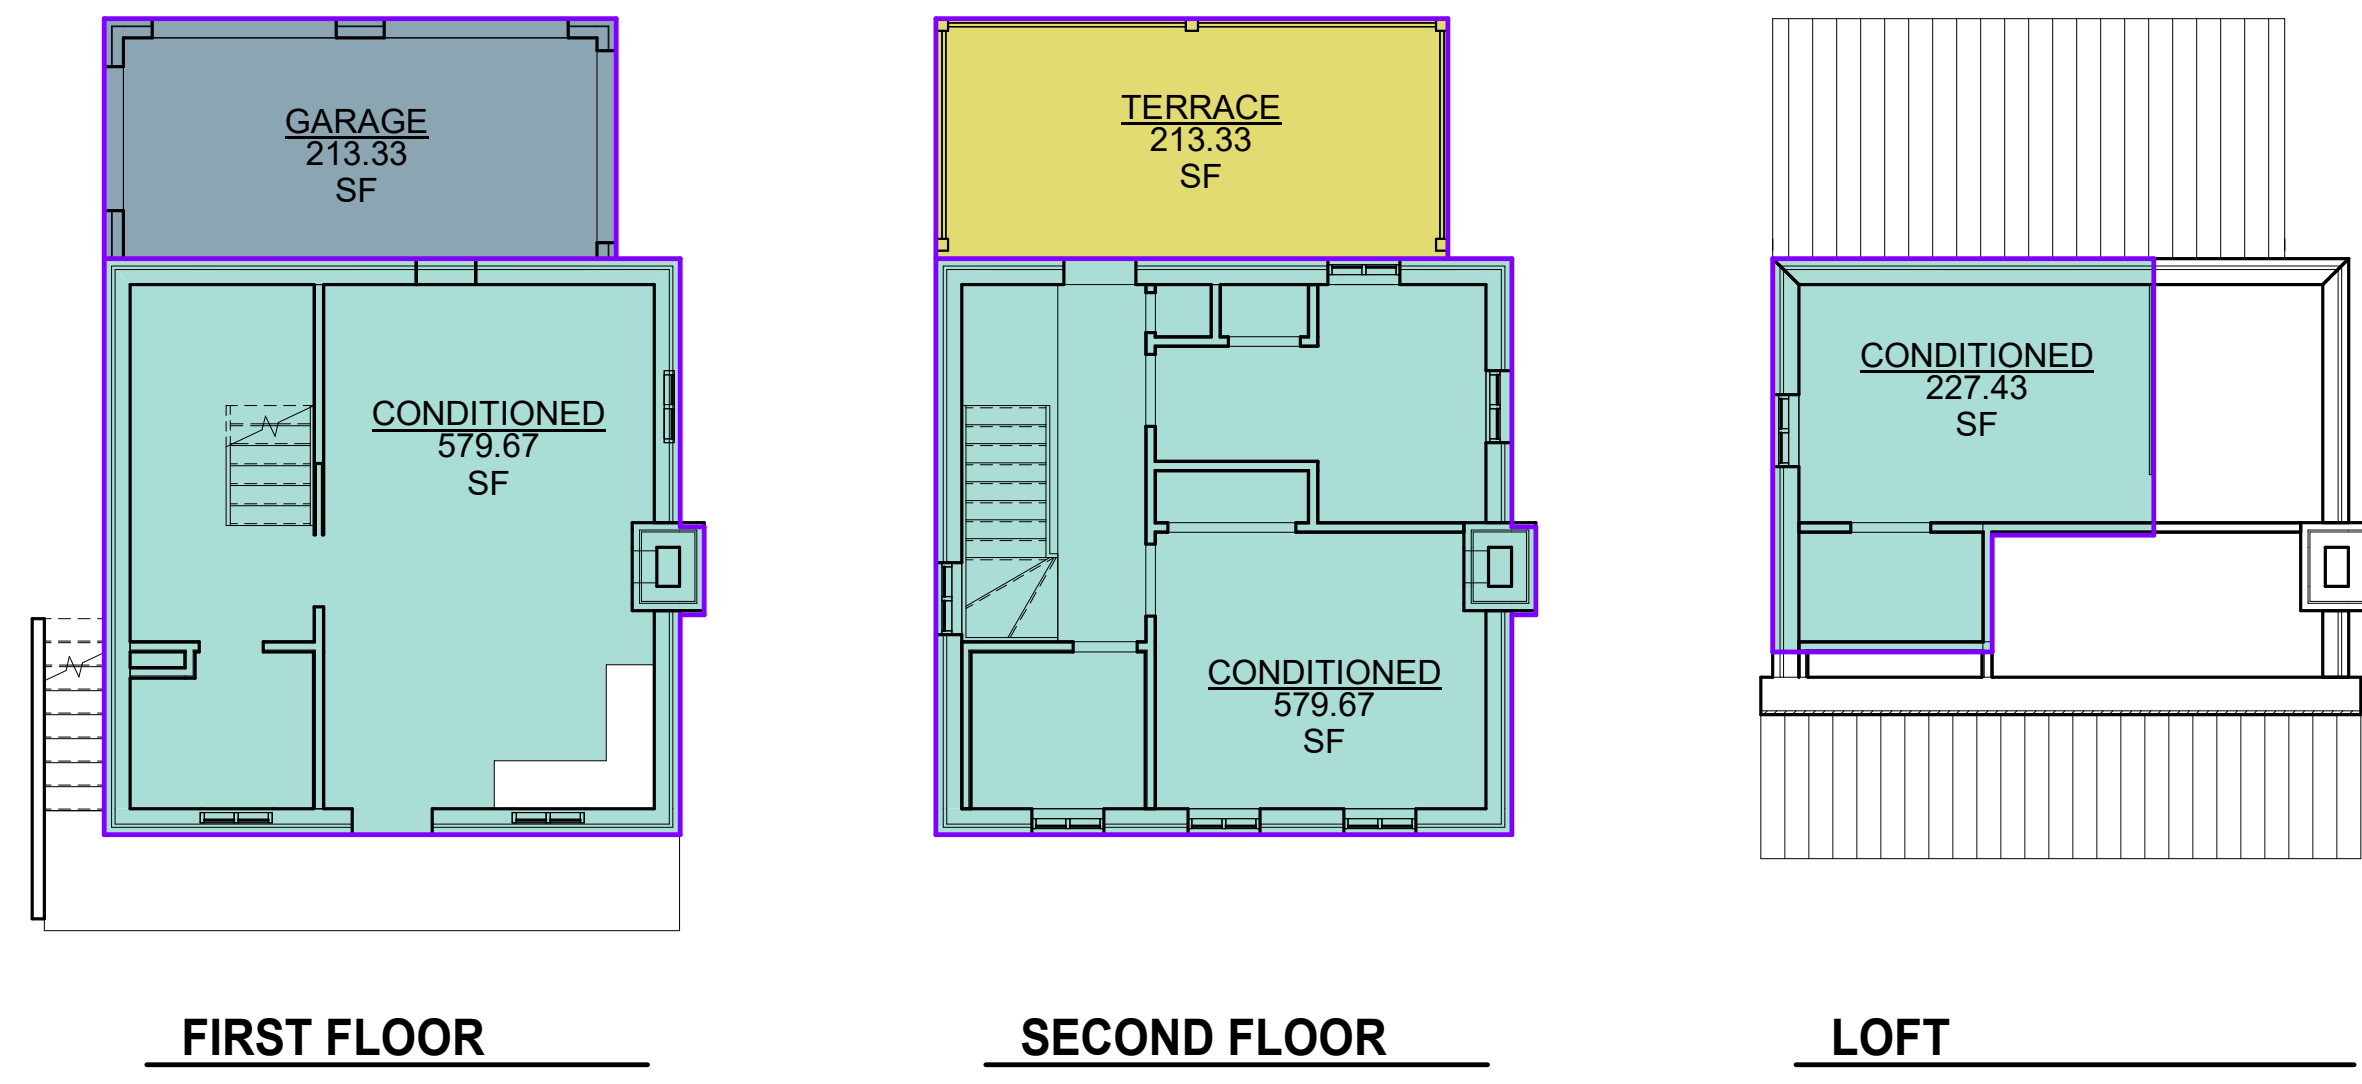

Building Area Legend

- CONDITIONED
- GARAGE
- TERRACE

Gross Area Schedule		
Level	Name	Area
Level 1	GARAGE	213 SF
Level 1	CONDITIONED	580 SF
Level 2	TERRACE	213 SF
Level 2	CONDITIONED	580 SF
LOFT	CONDITIONED	227 SF
		1,813 SF

CONDITIONED ROOM SCHEDULE		
Number	Name	Area
1	LIVING ROOM	126 SF
2	KITCHEN	172 SF
3	STAIRS	114 SF
4	BATHROOM	47 SF
5	SHOWER ROOM	47 SF
6	MASTER BEDROOM	156 SF
7	CLOSET	5 SF
8	BEDROOM	102 SF
9	CLOSET	8 SF
10	CLOSET	14 SF
11	SLEEPING LOFT	144 SF
12	CLOSET	35 SF
13	CLOSET	Not Placed
14	CLOSET	989 SF


UNCONDITIONED ROOM SCHEDULE		
Number	Name	Area
5	GARAGE	181 SF
12	TERRACE	212 SF
		393 SF

FLOOR PLAN GENERAL NOTES


A. DRAWINGS SUBMITTED FOR CONSIDERATION AS PART OF A SPECIAL USE PERMIT APPLICATION.

FLOOR PLAN KEYNOTES
REPRESENTED BY [n]
APPLIES TO DRAWINGS A2.1 - A2.n


1	RECYCLING BIN
2	WASTE BIN
3	FIREPLACE
4	WASHER/DRYER
5	PATIO
6	CONCRETE RETAINING WALL
7	CONCRETE WALKWAY
8	PRIVACY FENCE
9	LADDER TO ACCESS LOFT

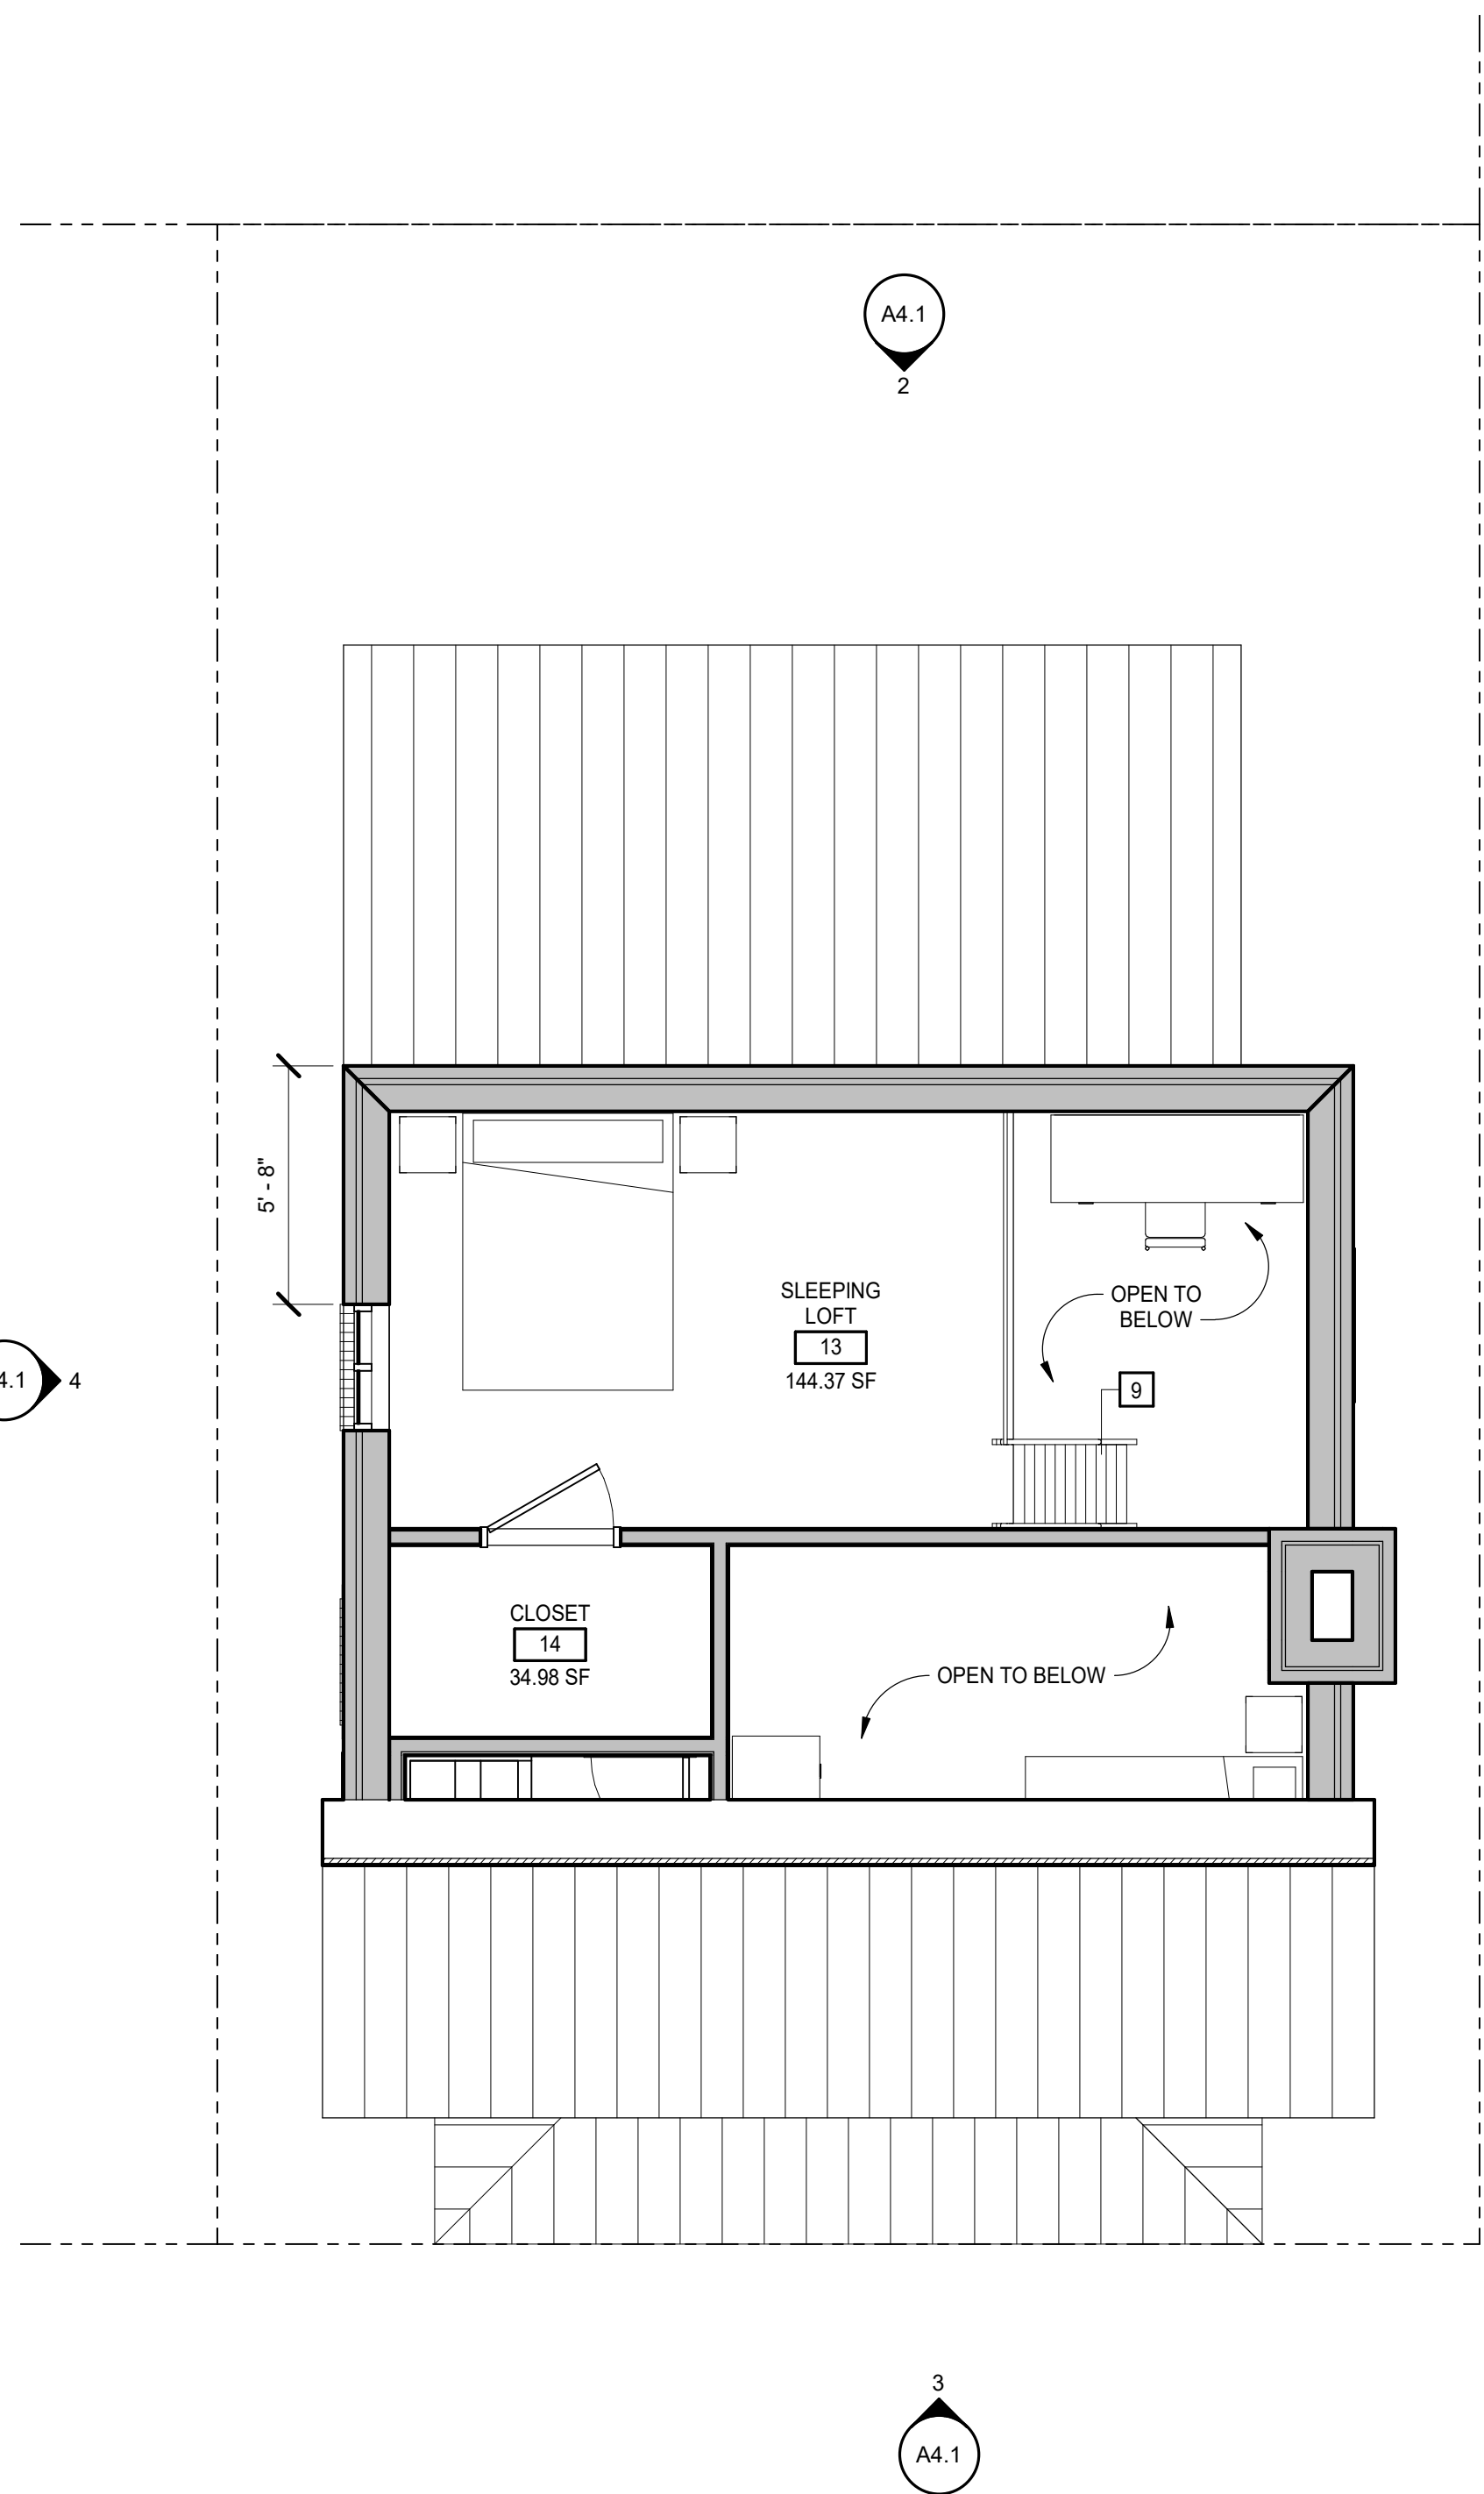



3 SLEEPING LOFT
A4.1/A2.1 1/4" = 1'-0"

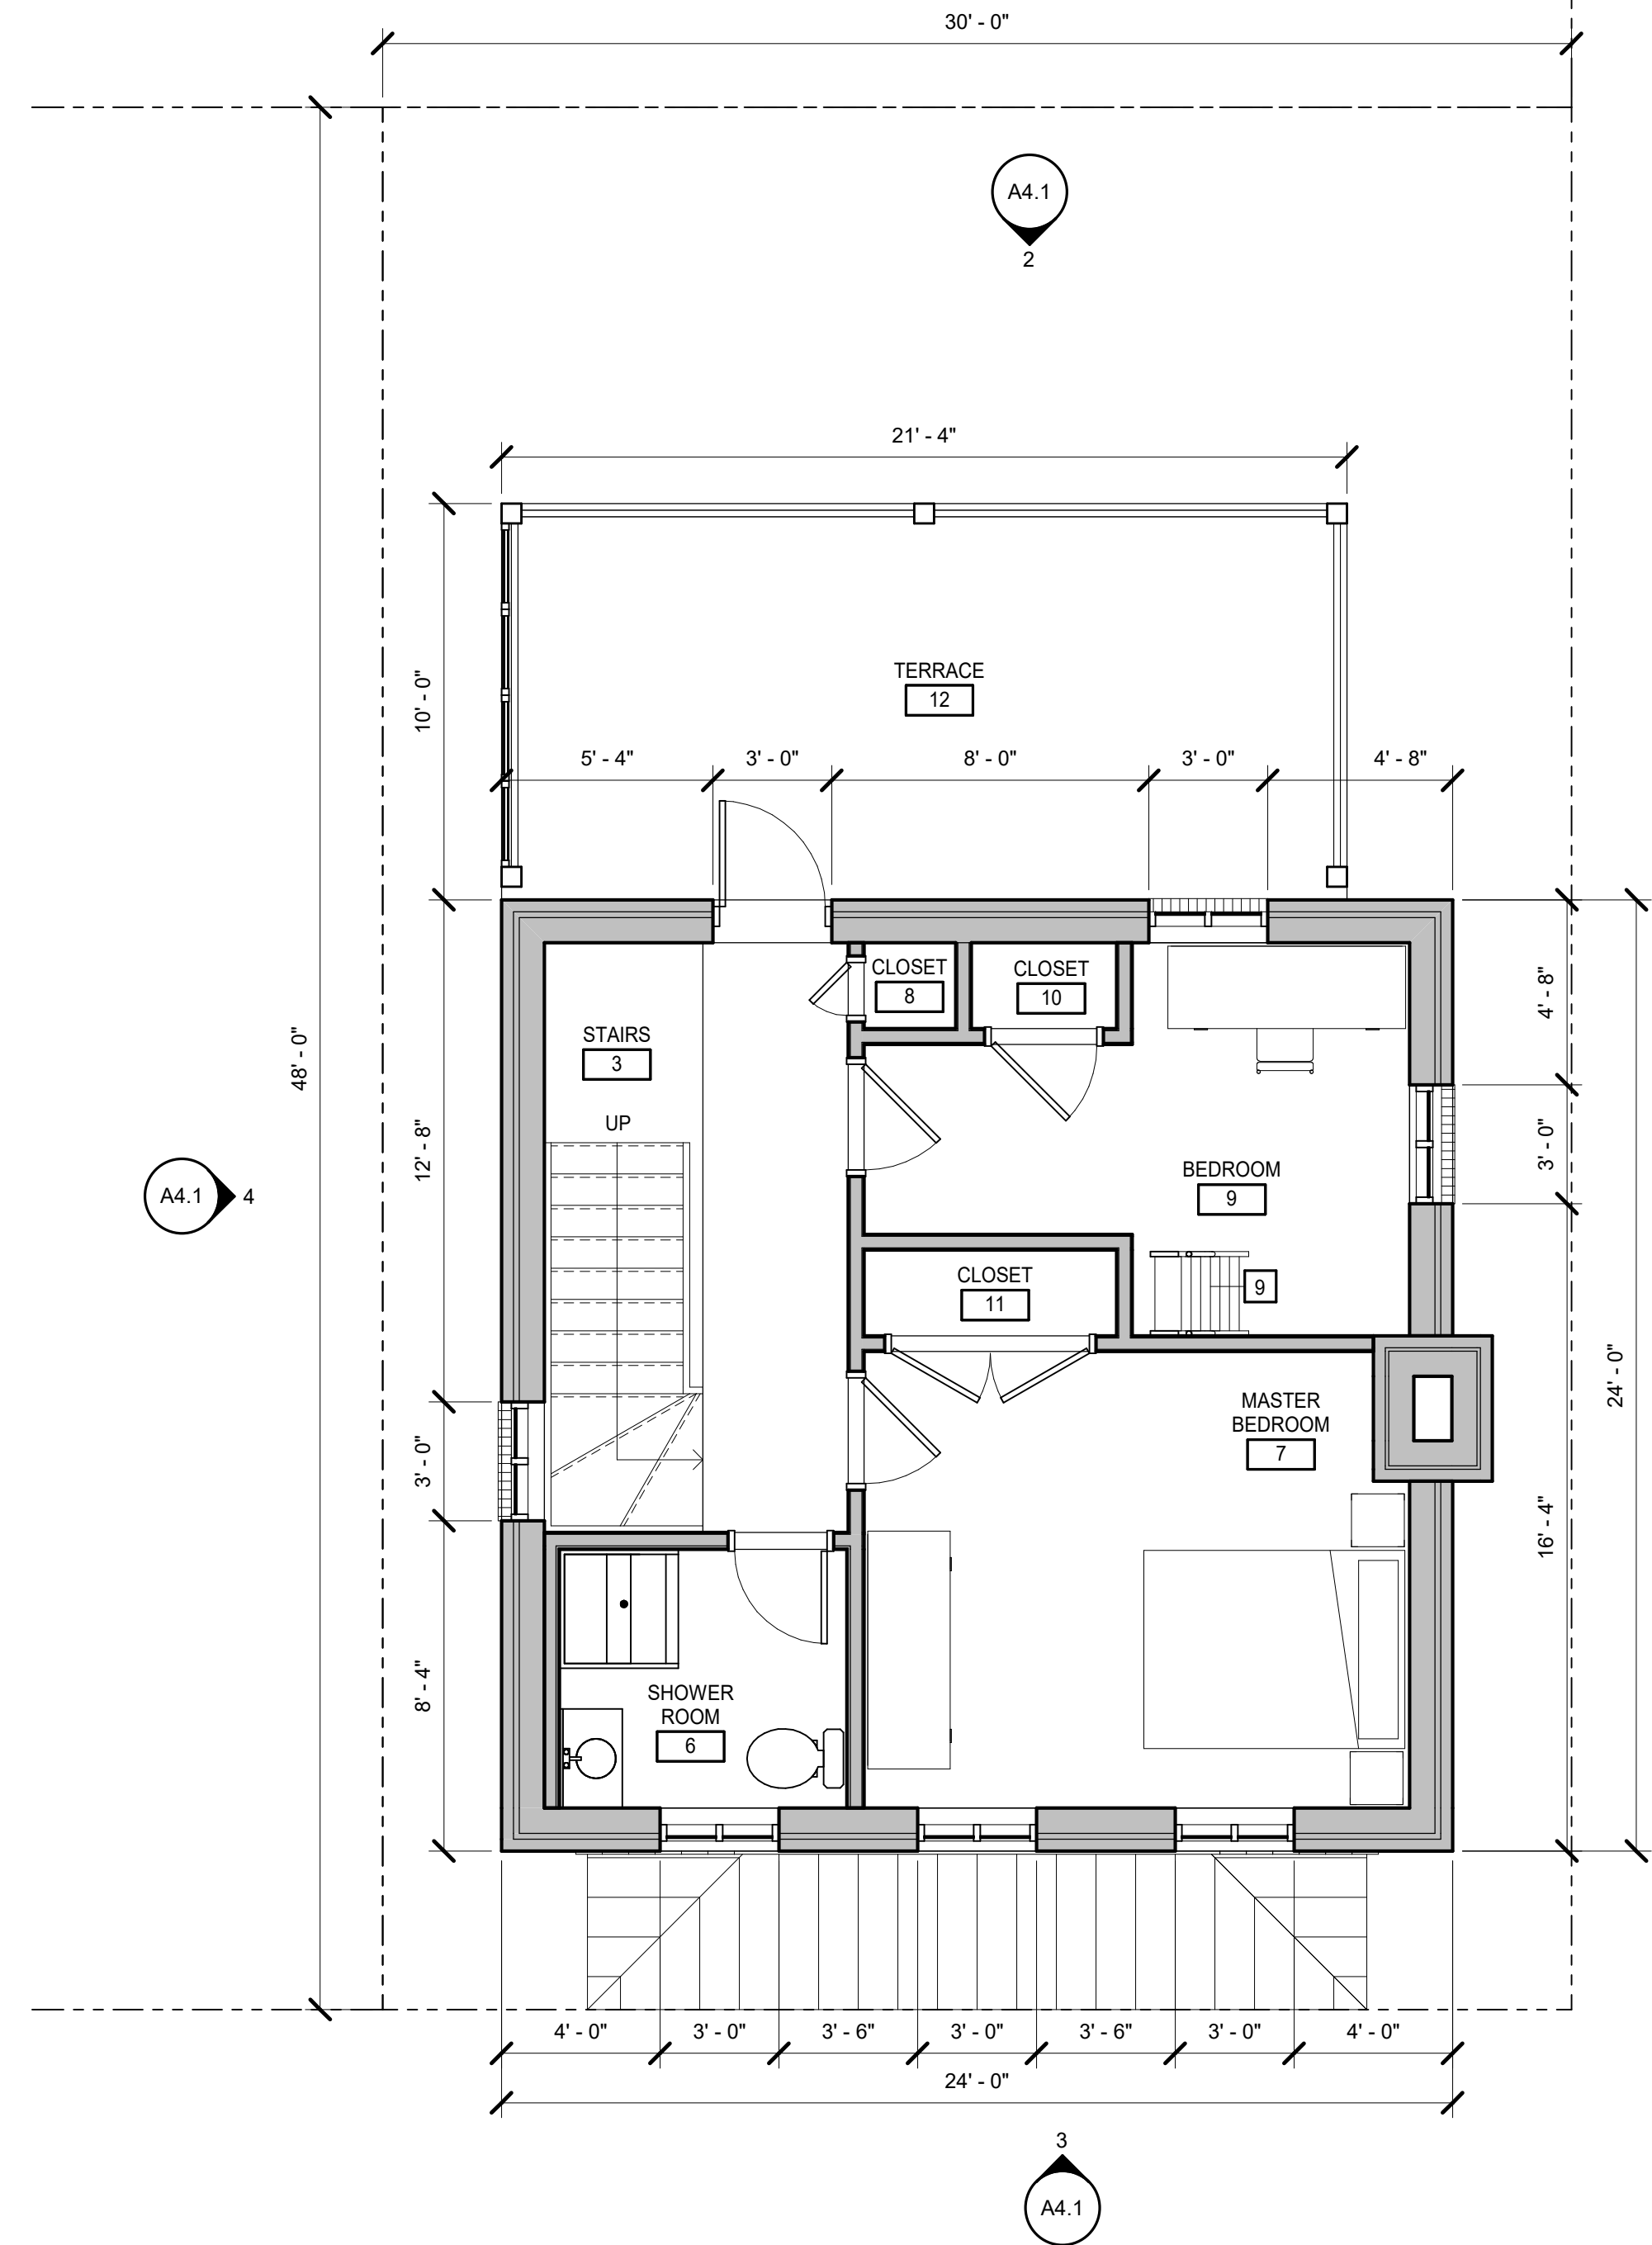

2 SECOND FLOOR PLAN
A4.1/A2.1 1/4" = 1'-0"

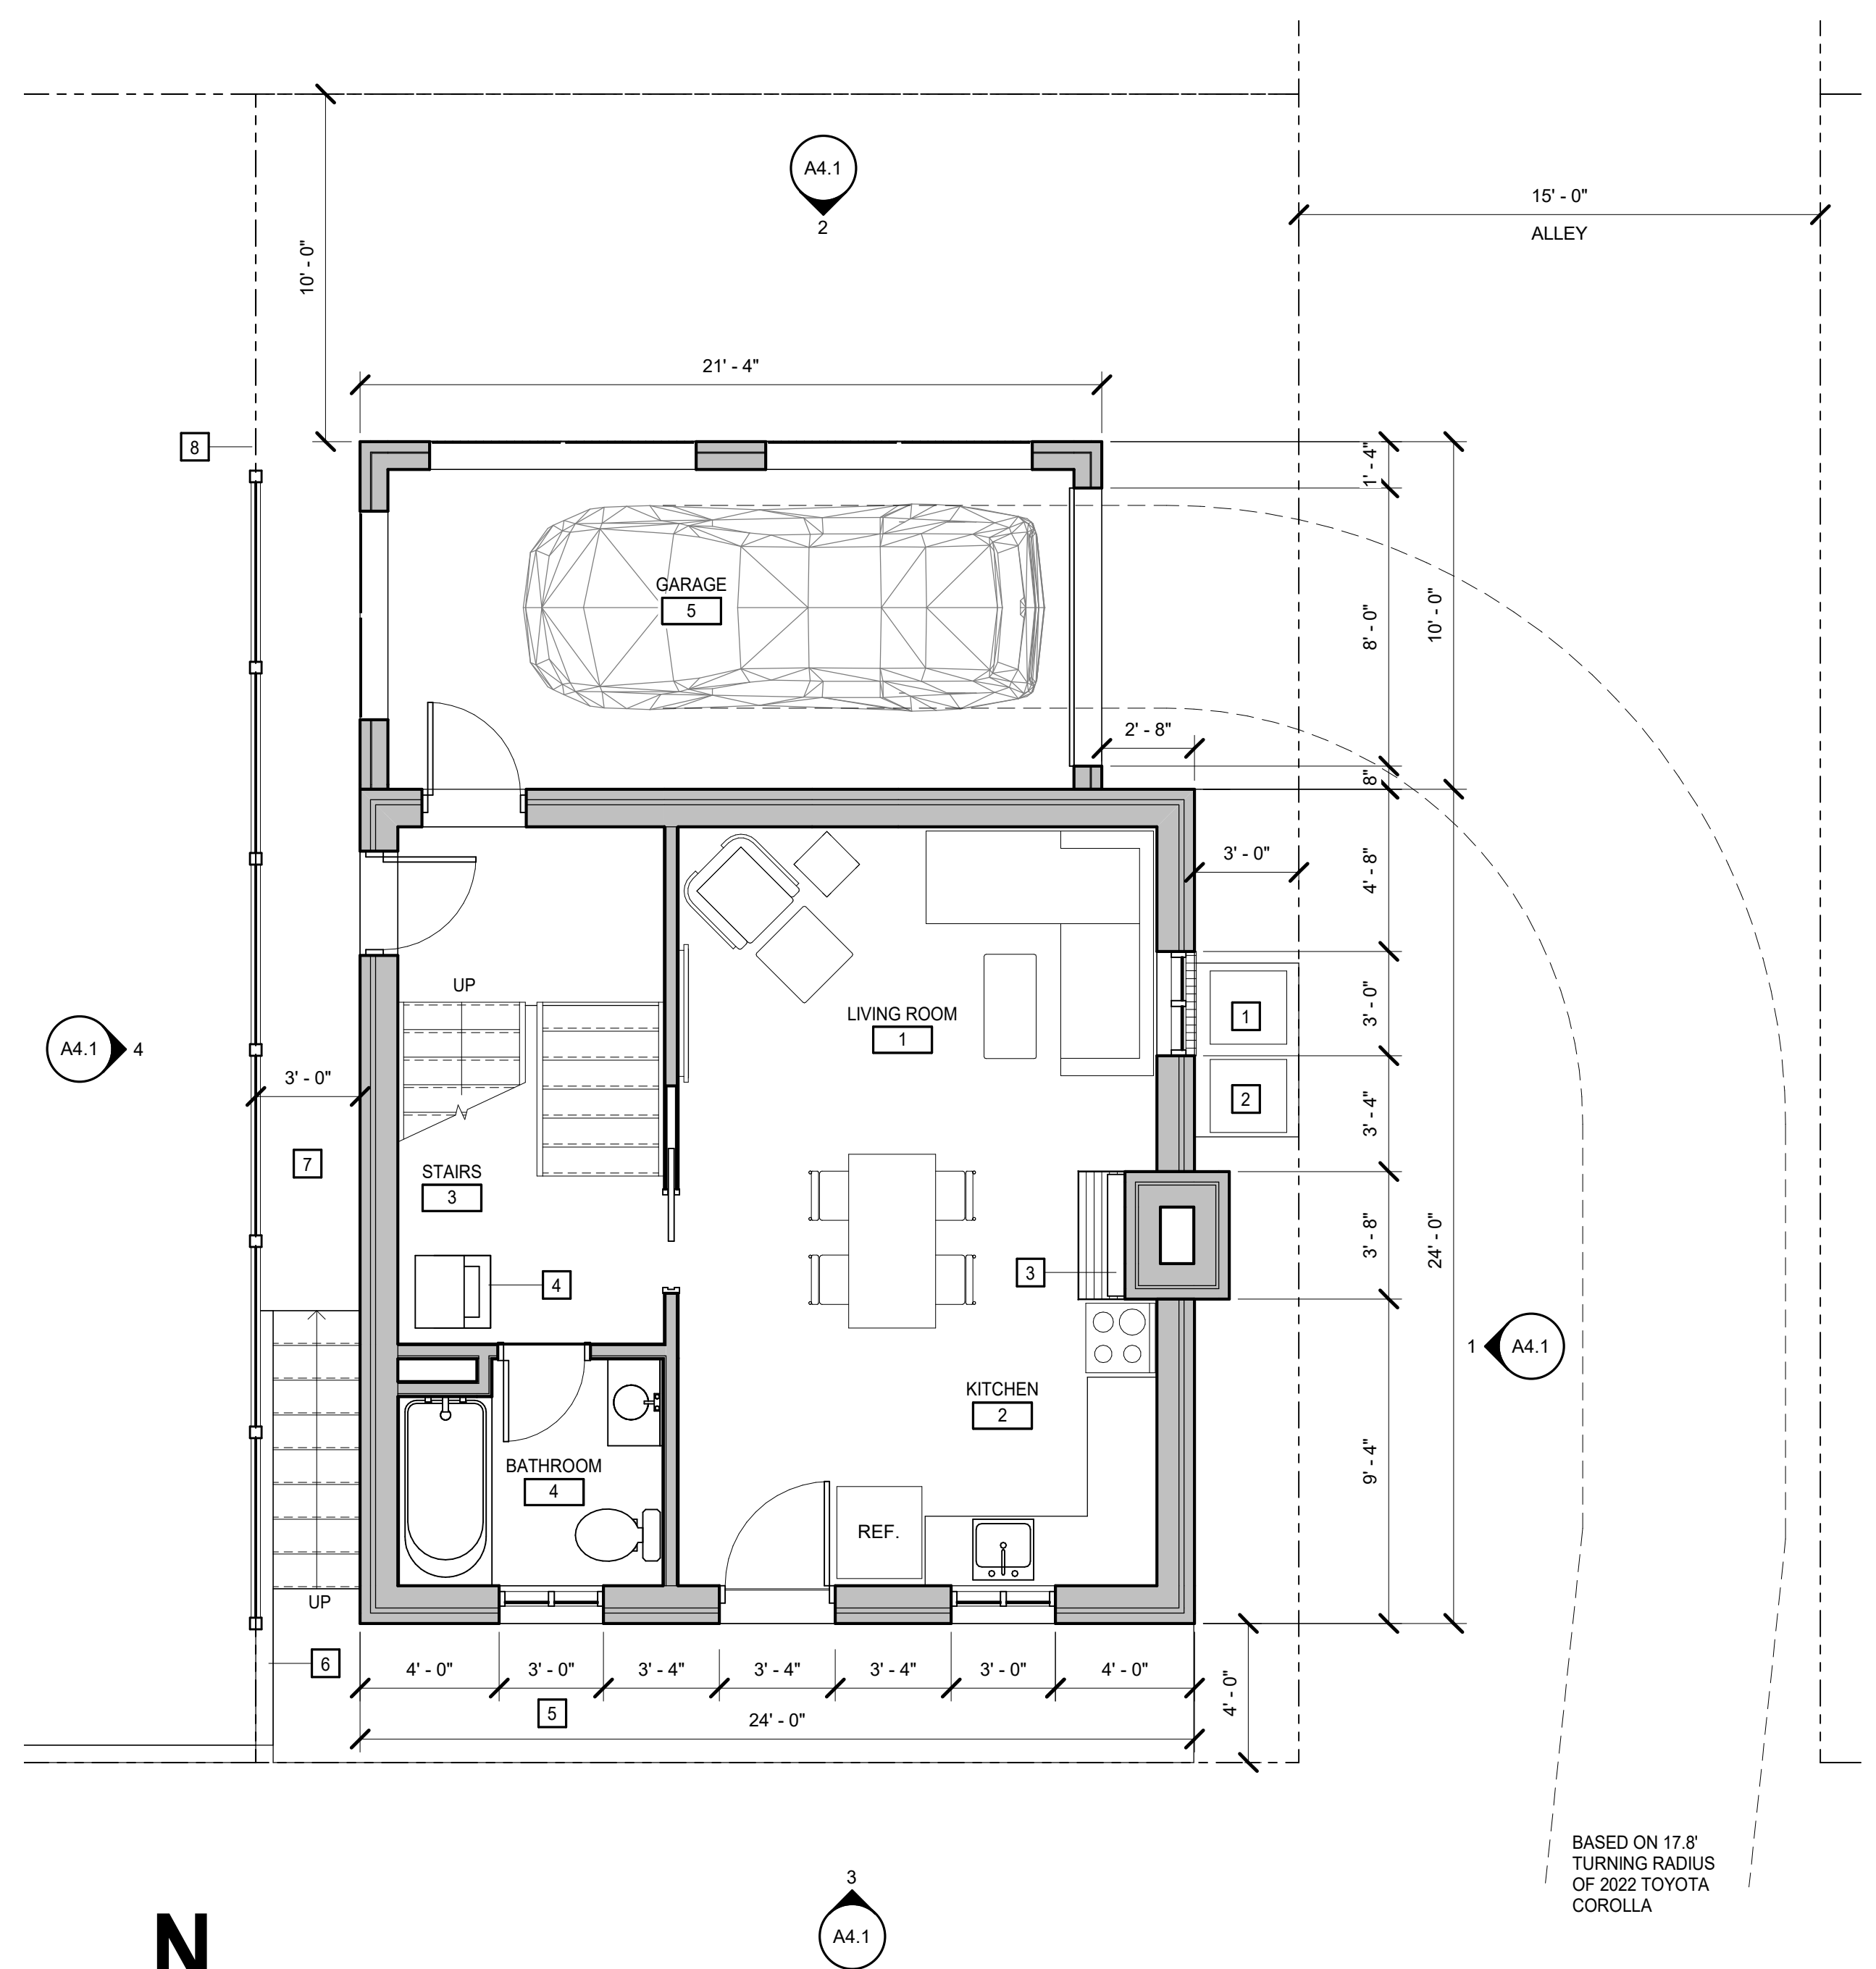

1 FIRST FLOOR PLAN
A4.1/A2.1 1/4" = 1'-0"

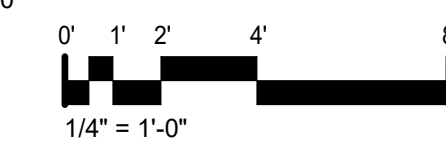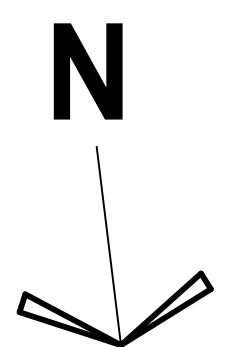

BASED ON 17.8' TURNING RADIUS OF 2022 TOYOTA COROLLA

ANDREW P MCVEIGH III
REGISTERED ARCHITECT NO. 0401017313
5104 HILL DRIVE, HENRICO VIRGINIA 23228

309 W HOOPER STREET
SUP APPLICATION DOCUMENTS


PROJECT NO:	123456
DATE:	JANUARY 17, 2022
REVISIONS:	
DATE:	
DESCRIPTION:	

FLOOR PLAN


A2.1



3 NORTH ELEVATION
A2.1C/A4.1 1/4" = 1'-0"

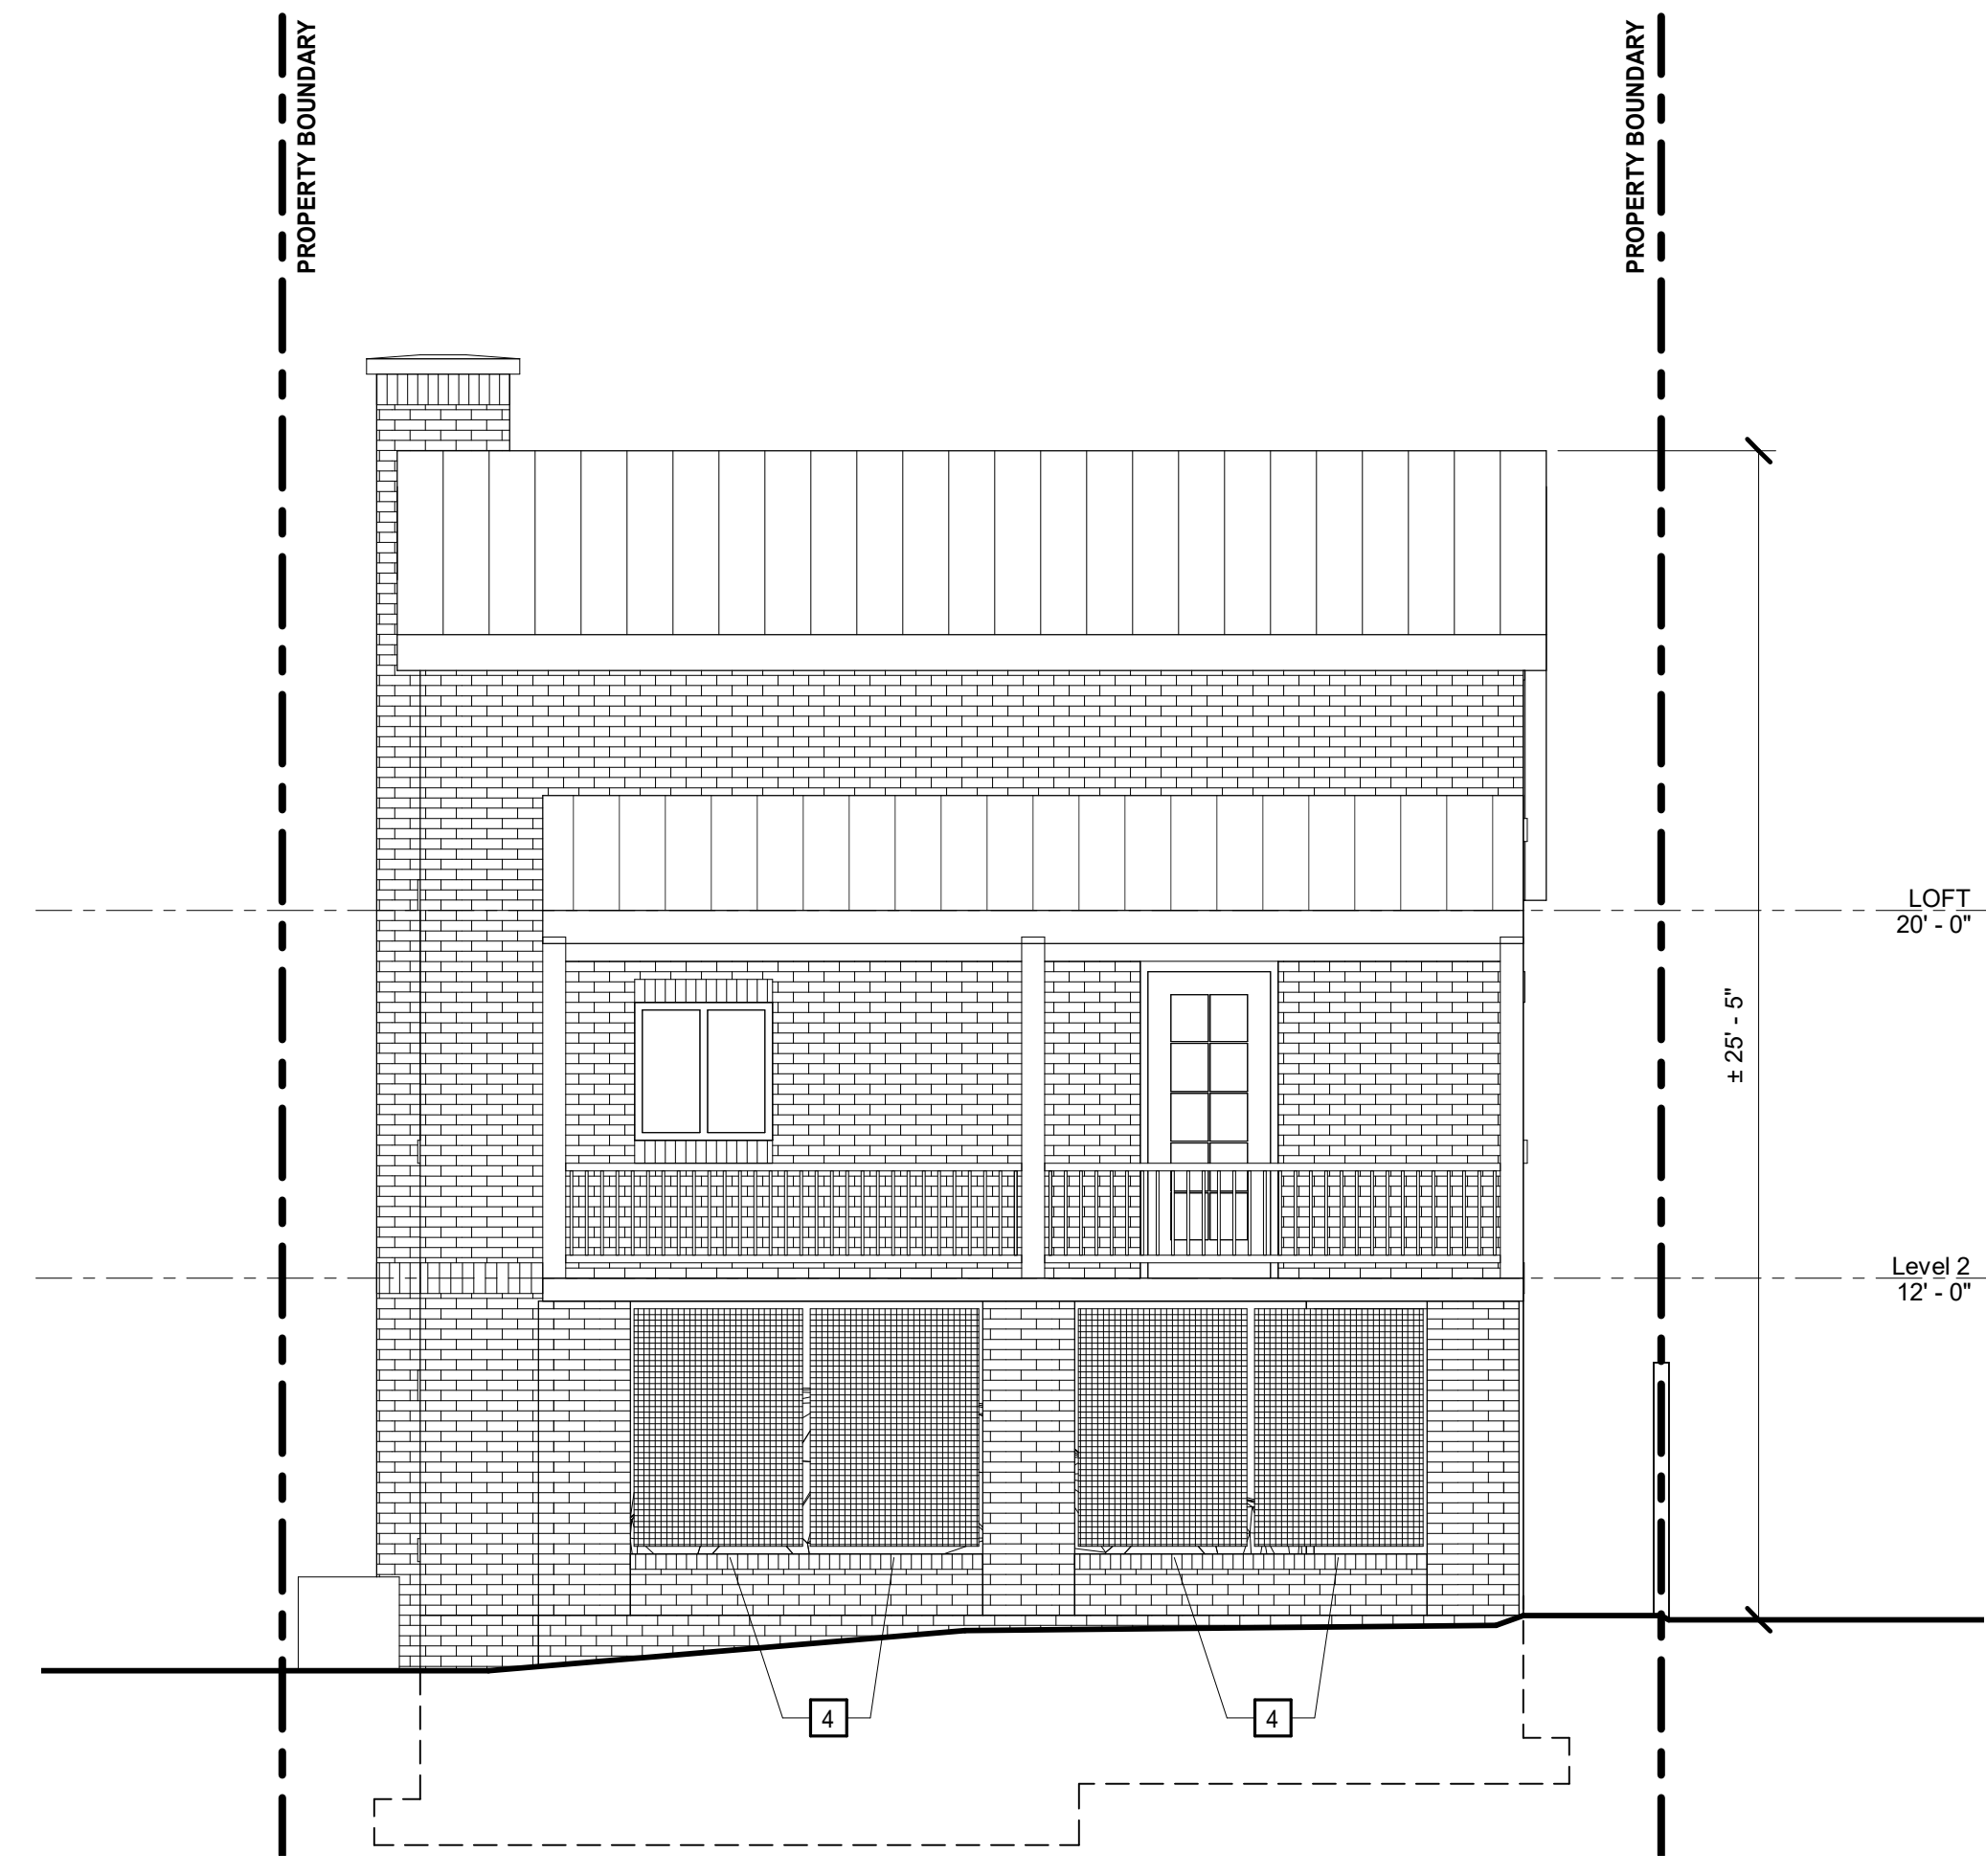


2 SOUTH ELEVATION
A2.1C/A4.1 1/4" = 1'-0"

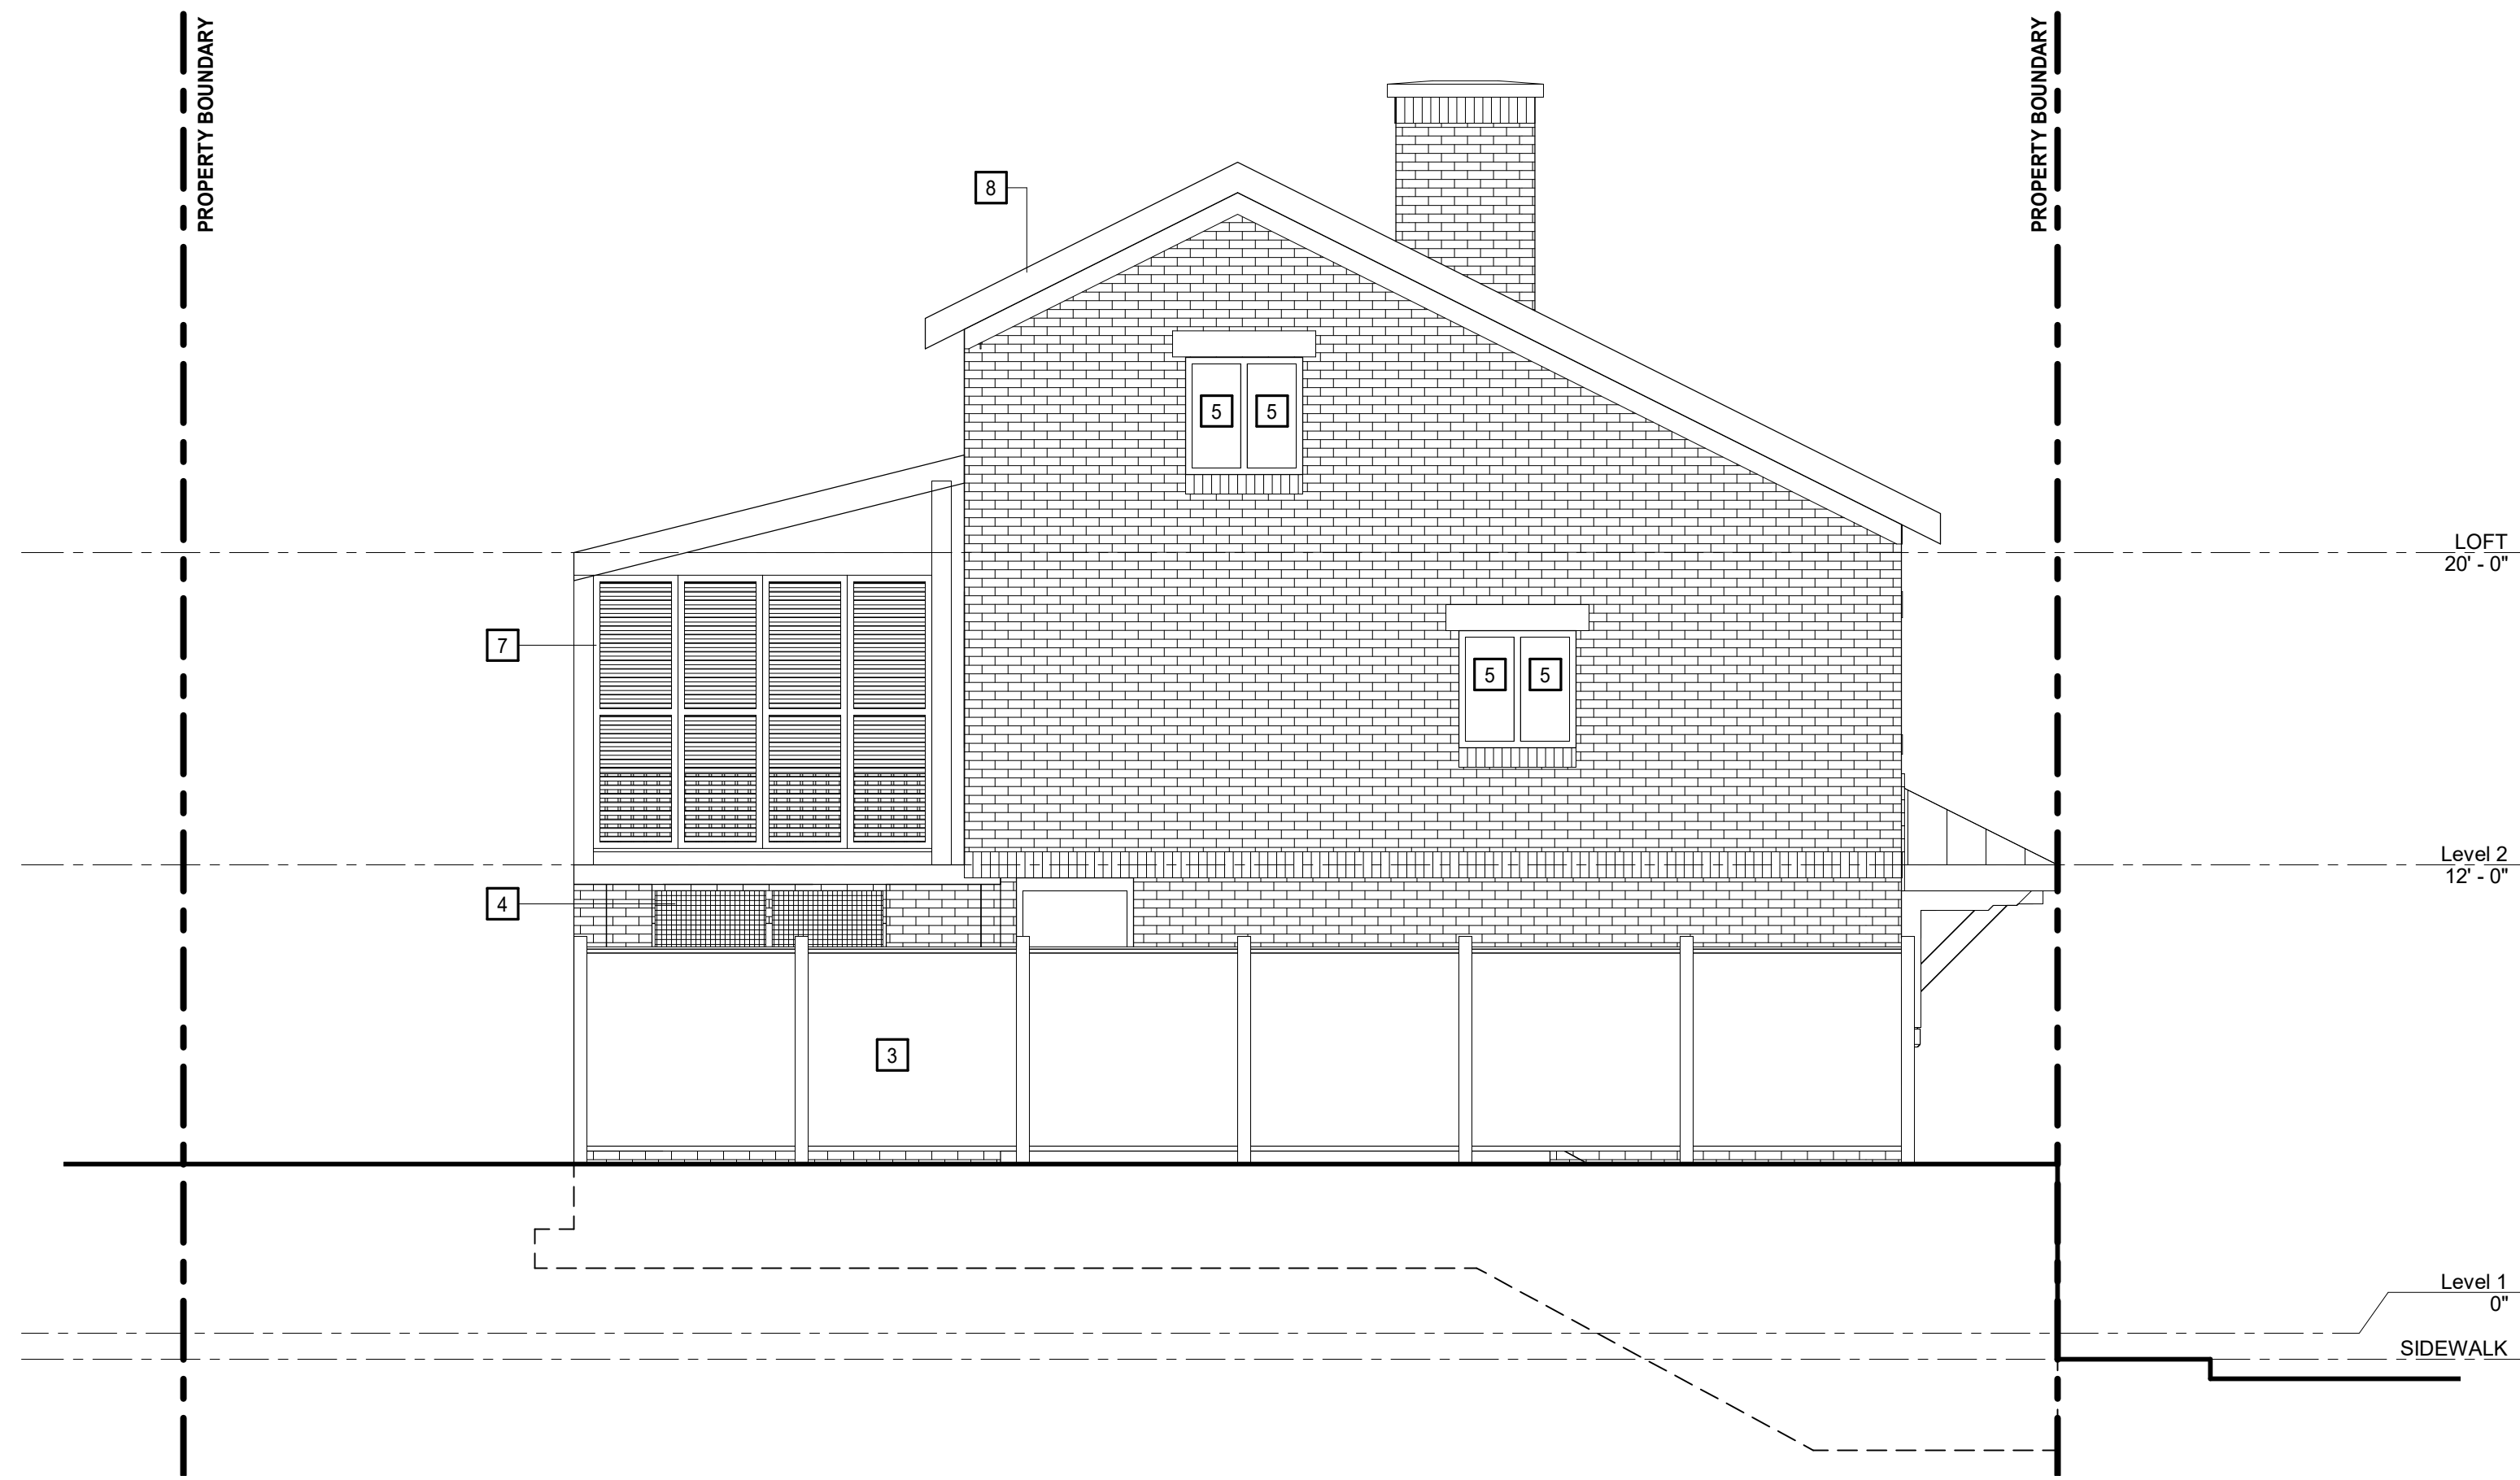

4 EAST ELEVATION
A2.1C/A4.1 1/4" = 1'-0"



1 WEST ELEVATION
A2.1C/A4.1 1/4" = 1'-0"

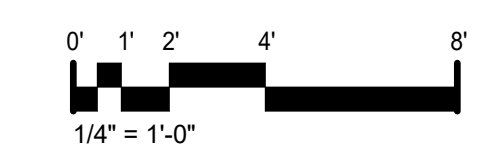

GENERAL NOTES

DRAWINGS SUBMITTED FOR CONSIDERATION AS PART OF A SPECIAL USE PERMIT APPLICATION.

BUILDING ELEVATION KEYNOTES

REPRESENTED BY [1]
APPLIES TO DRAWINGS A4.1 - A4.n

1	FACE BRICK
2	METAL ROOF
3	PRIVACY FENCE
4	METAL SCREEN
5	FROSTED GLASS AT WINDOW
6	BRICK SOLDIER COURSE
7	SHUTTERS
8	PAINTED TRIMWORK
9	WASTE BIN
10	RECYCLING BIN
11	OVERHEAD GARAGE DOOR
12	PAINTED CANTILEVERED CANOPY

ANDREW P MCVEIGH III
REGISTERED ARCHITECT NO. 0401017313
5104 HILL DRIVE, HENRICO VIRGINIA 23228

309 W HOOPER STREET
SUP APPLICATION DOCUMENTS

PROJECT NO:	123456
DATE:	MARCH 19, 2022
REVISIONS	
DATE	DESCRIPTION

BUILDING ELEVATIONS

A4.1