



MAGGIE L. WALKER PUBLIC ART PROJECT

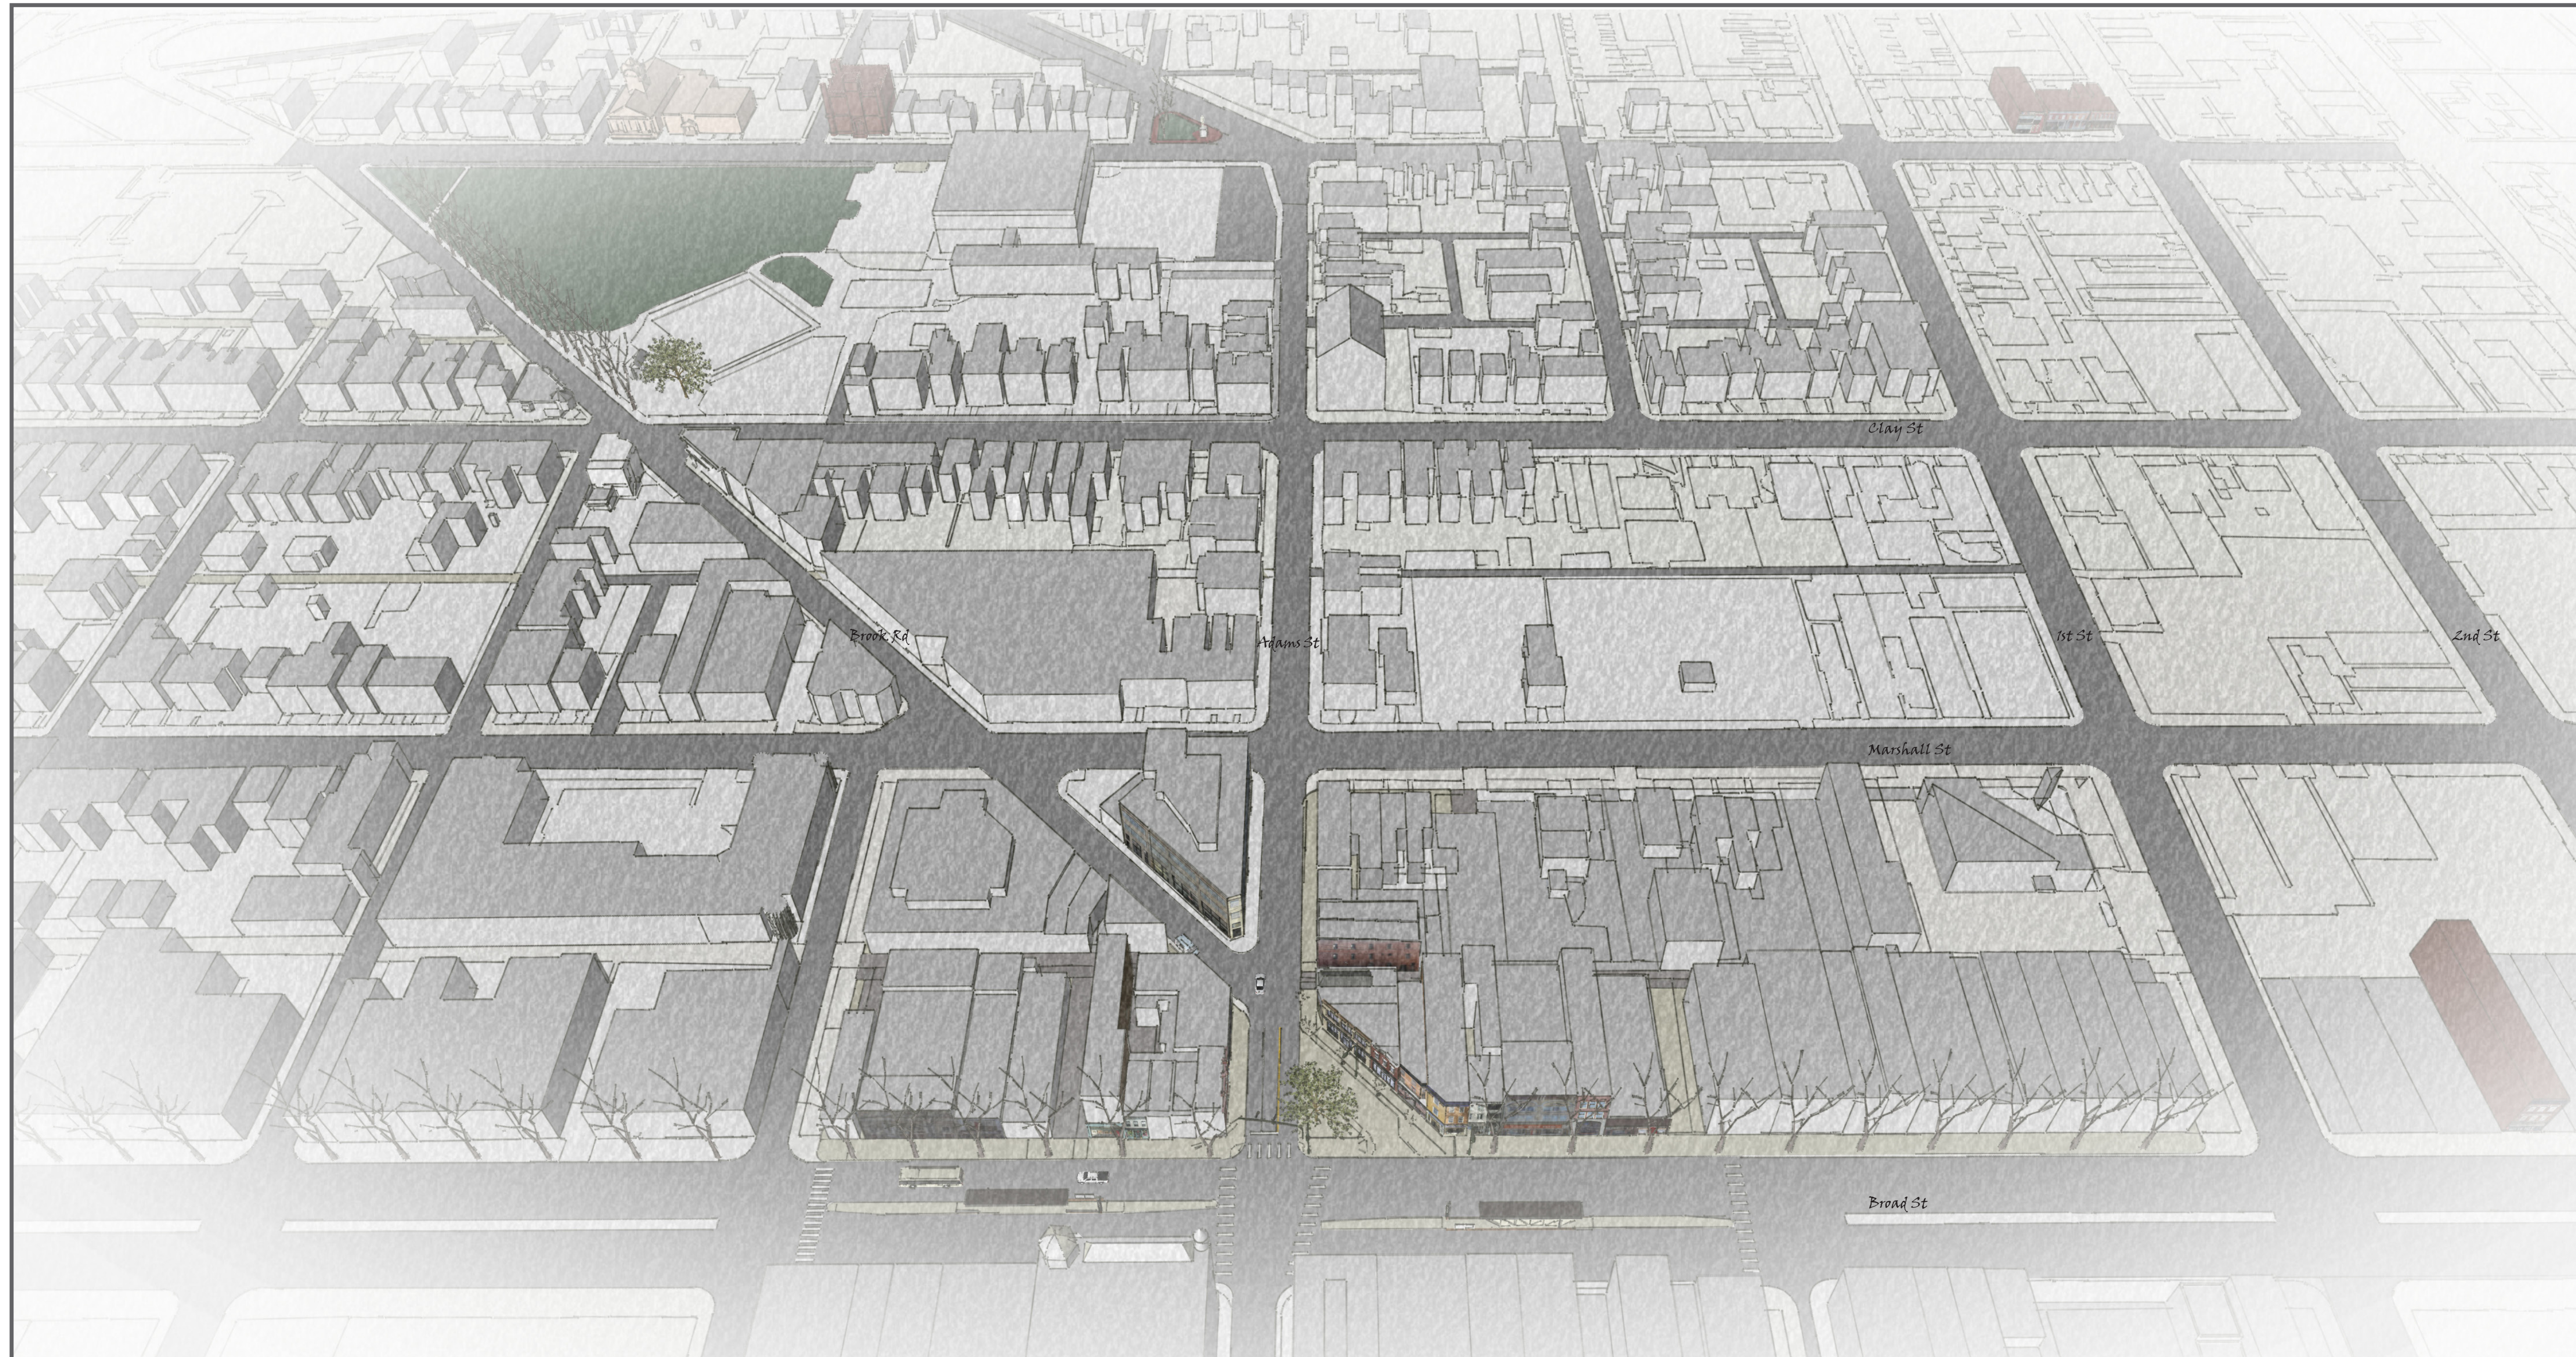

MAGGIE L. WALKER PUBLIC ART PROJECT: Sun and Shadow Study

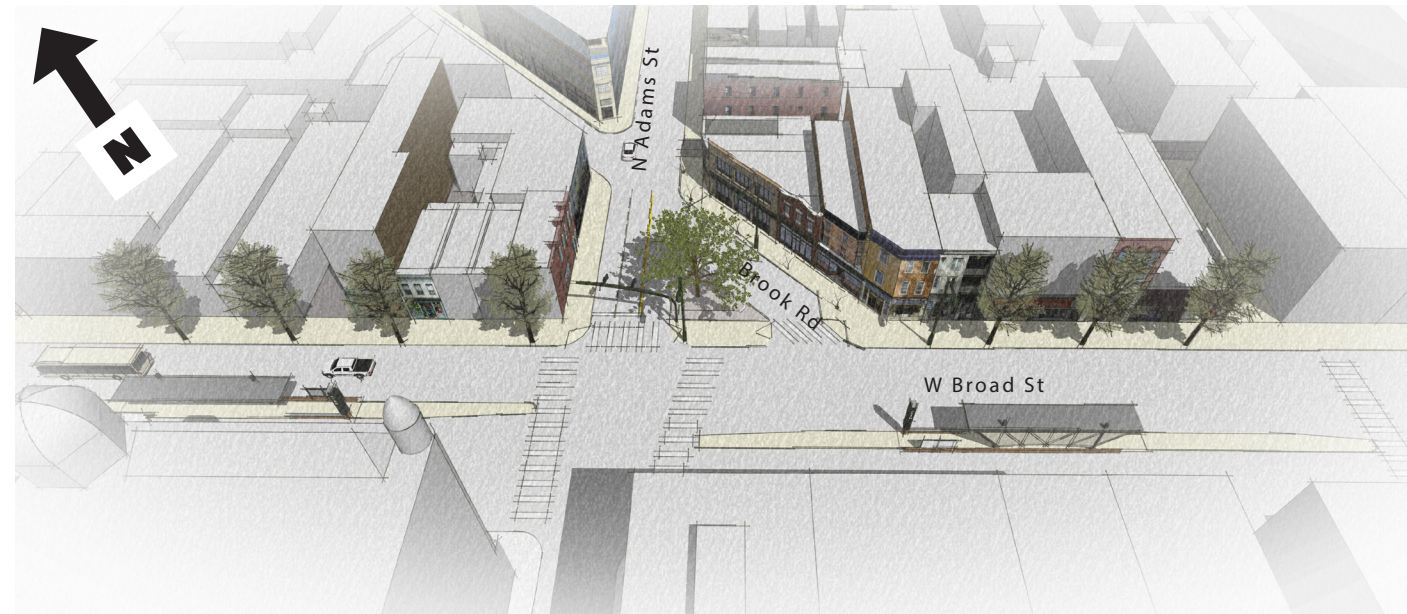

City of Richmond, Virginia
Dwight C. Jones, Mayor
Department of Planning & Development Review
December 17, 2015



Drawn by: YR
Checked by: MAO/LM/EP

MAGGIE L. WALKER PUBLIC ART PROJECT




Sun and Shadow Study

October 21st




November 21st

WINTER SOLSTICE: December 21st




9:00 AM

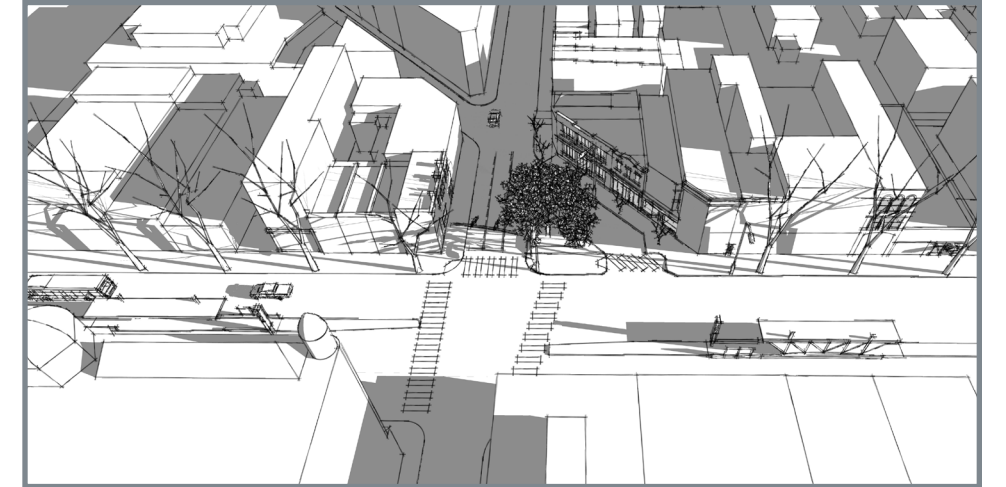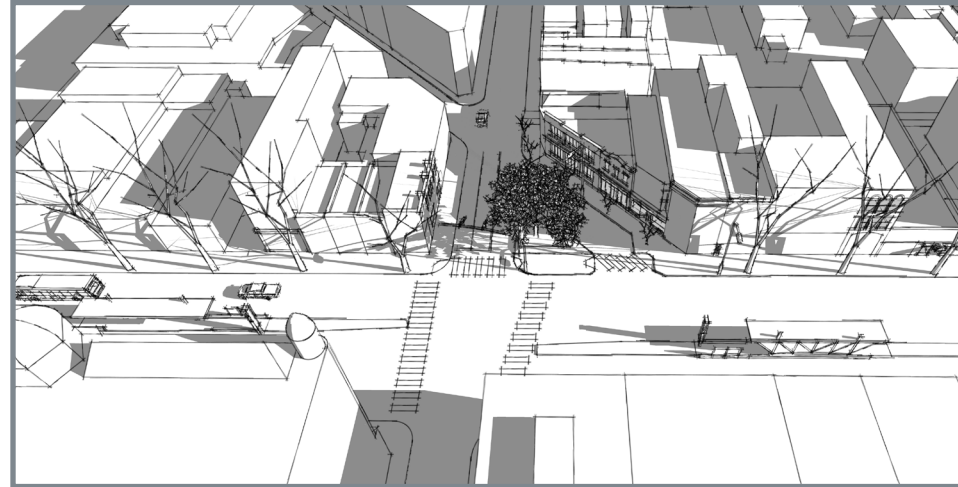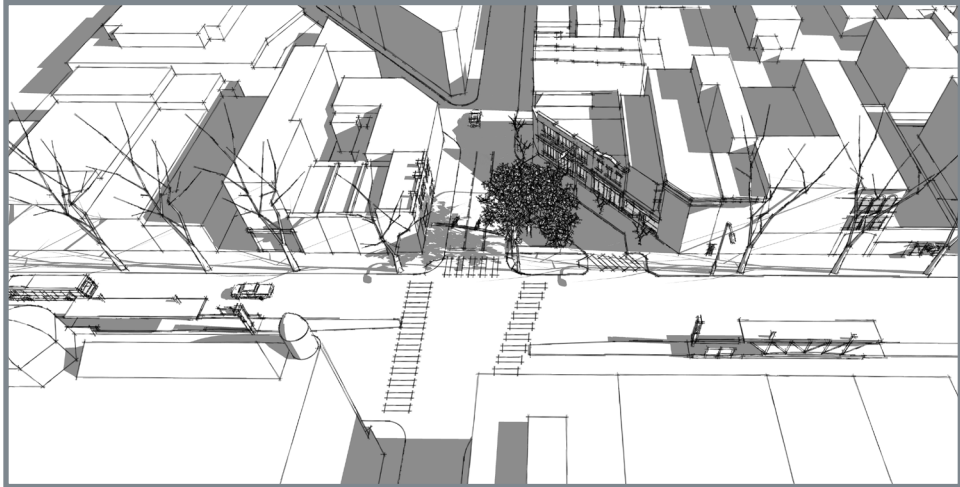

NOON

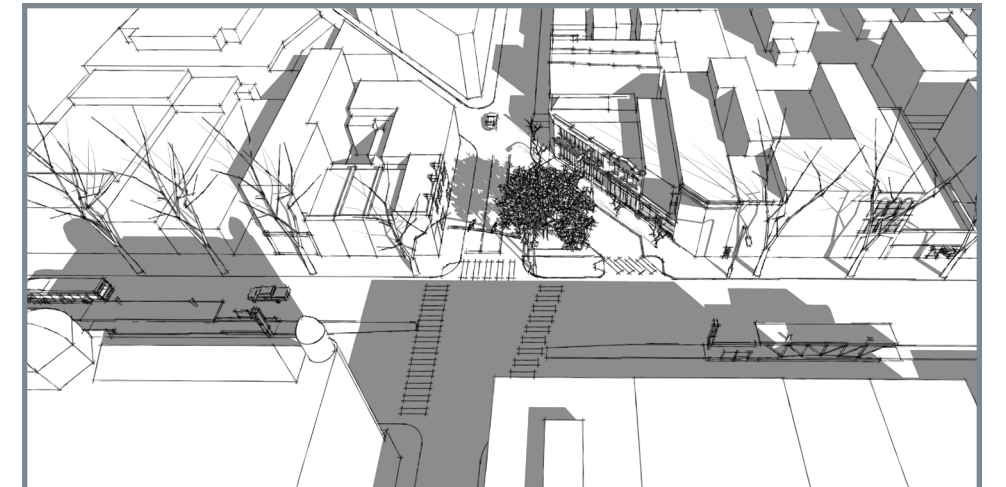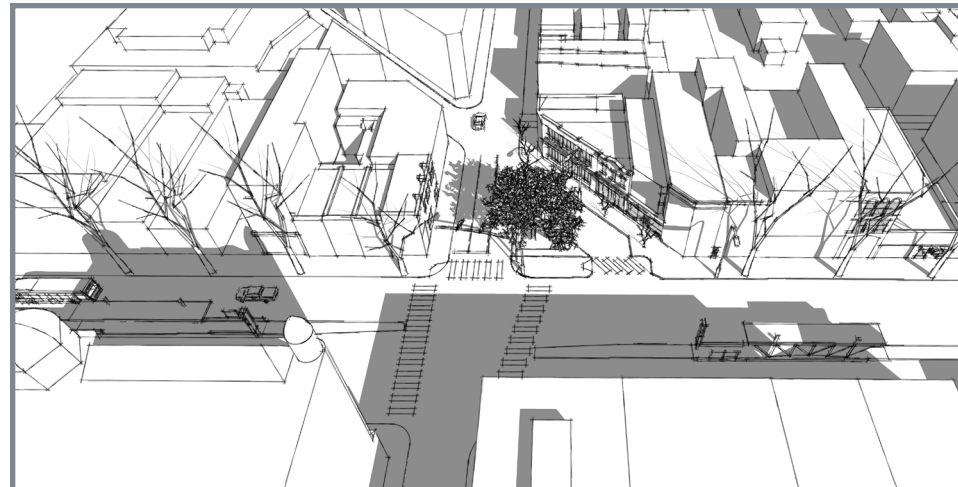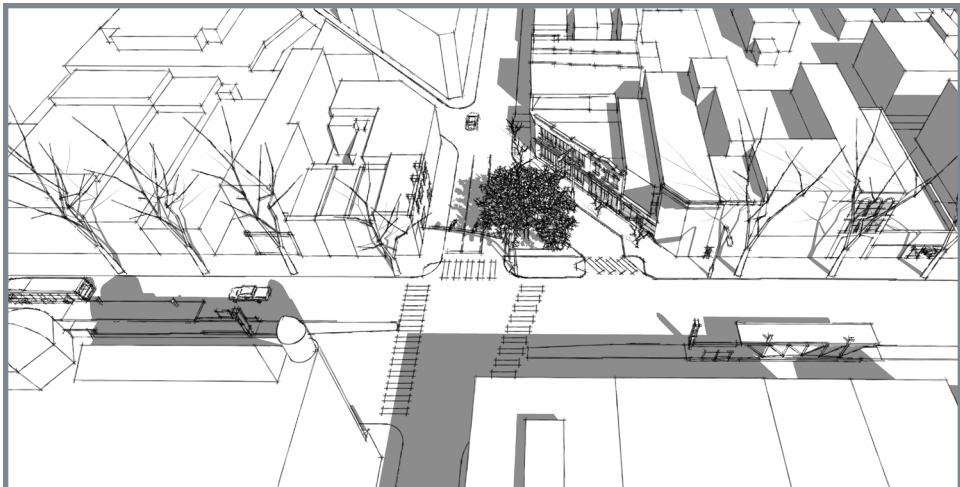

4:00 PM

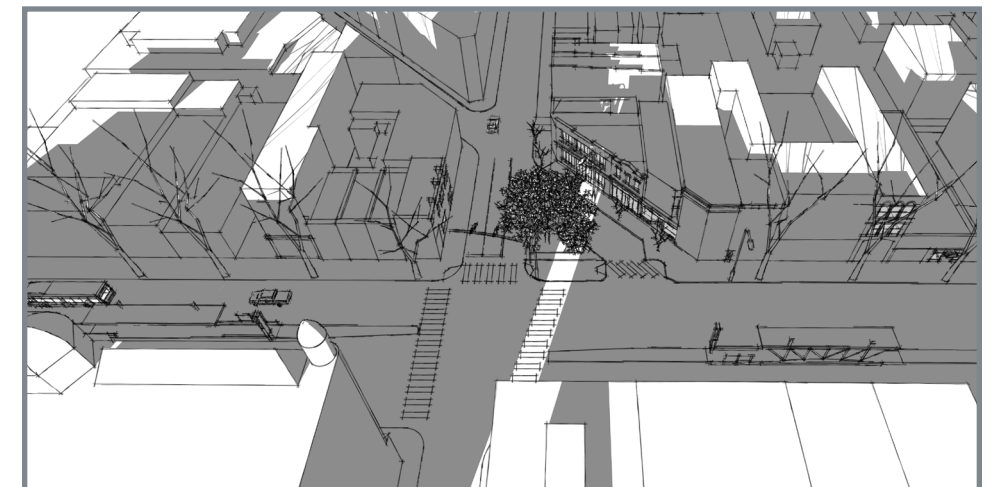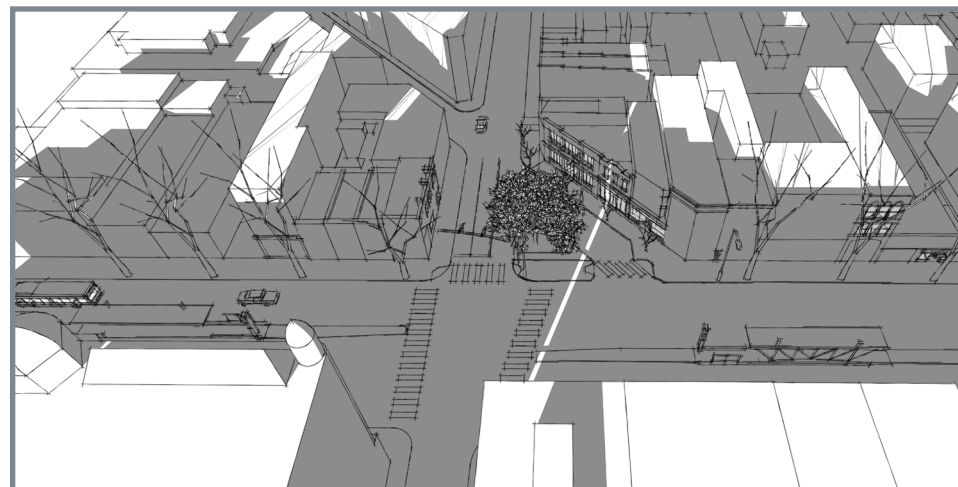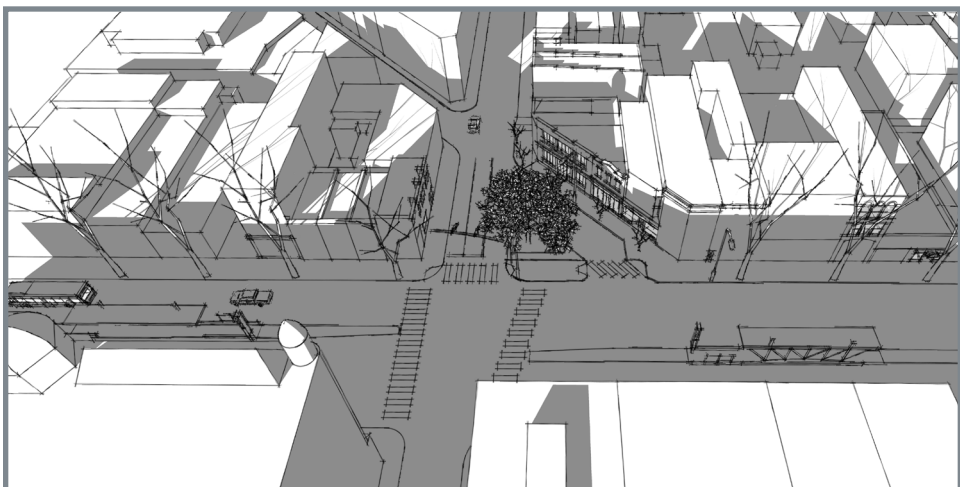

MAGGIE L. WALKER PUBLIC ART PROJECT




Sun and Shadow Study

January 21st




February 21st

SPRING AND FALL EQUINOX: March 21st & September 21st




9:00 AM

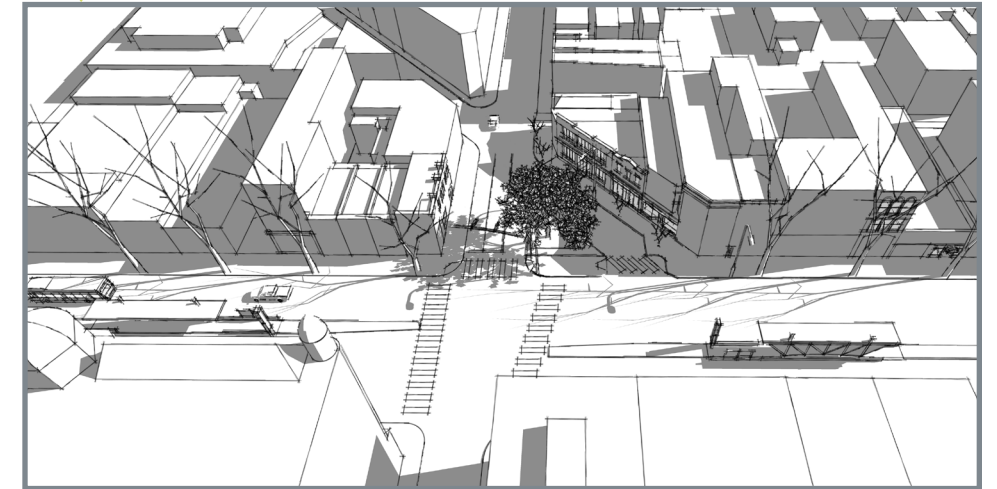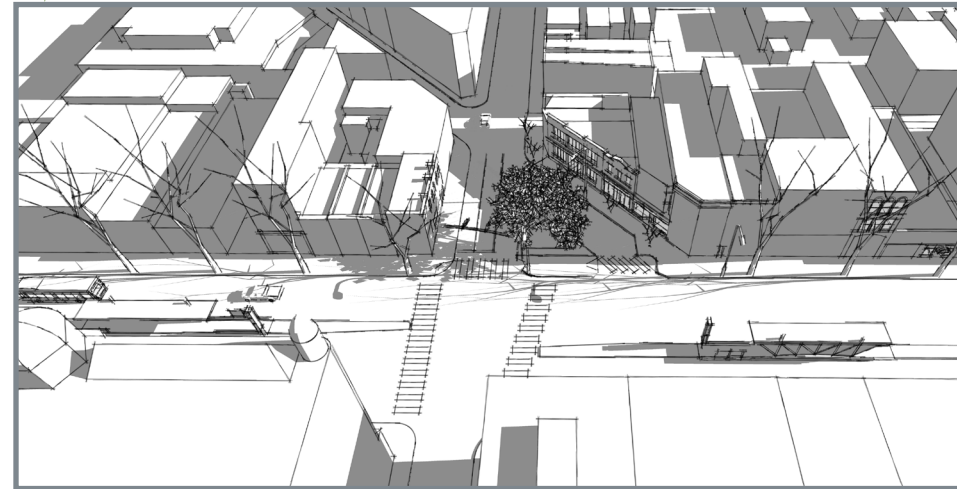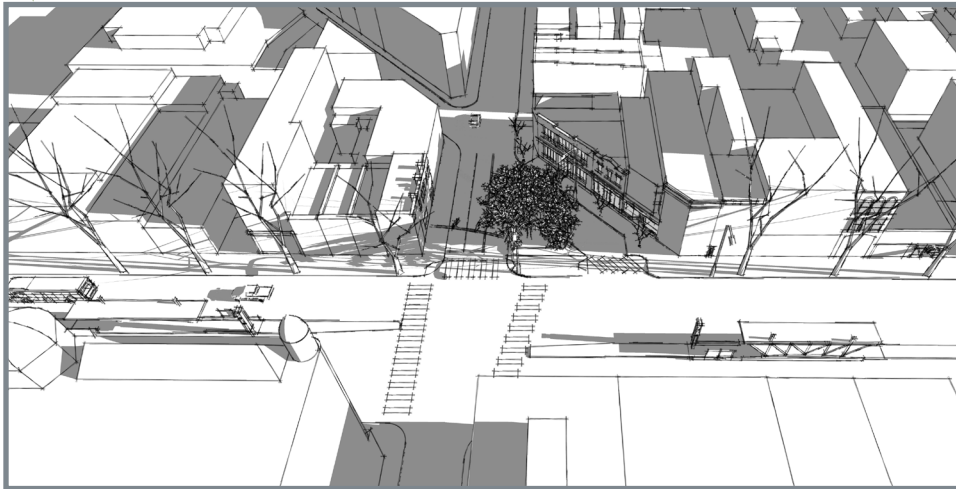

NOON

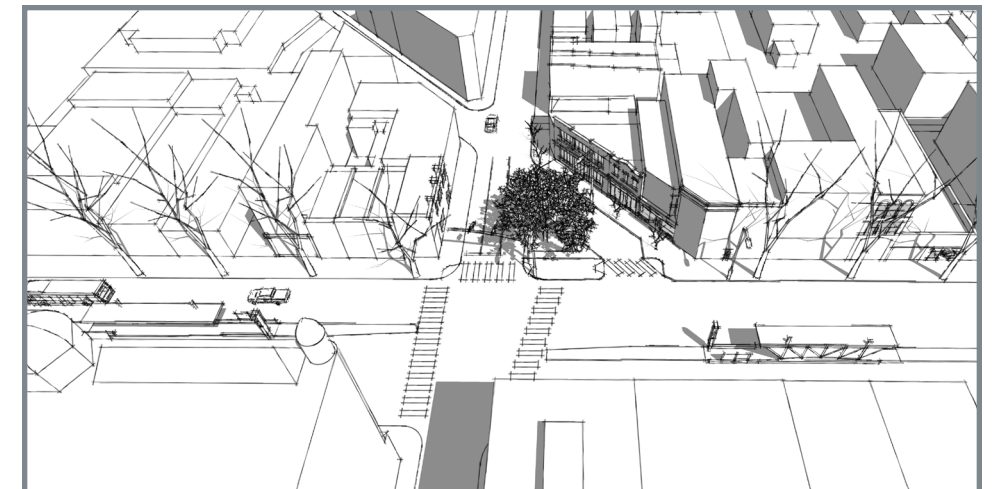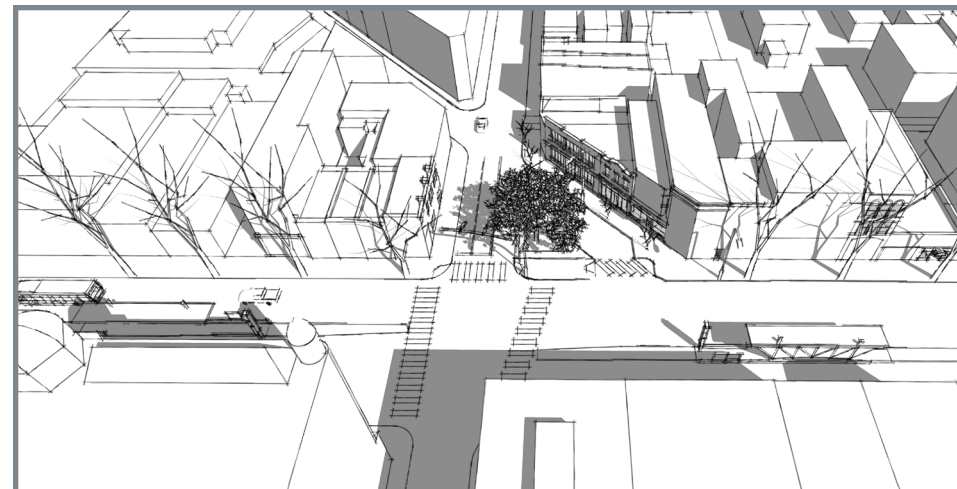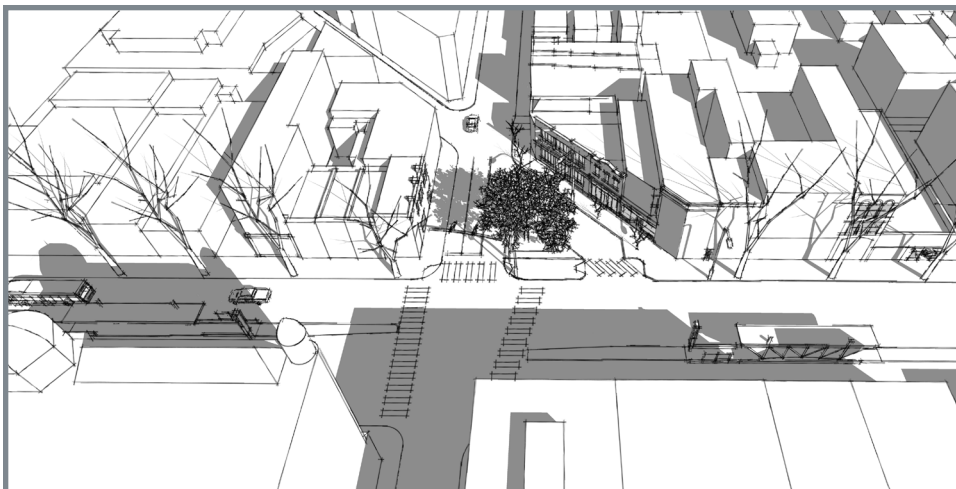

4:00 PM

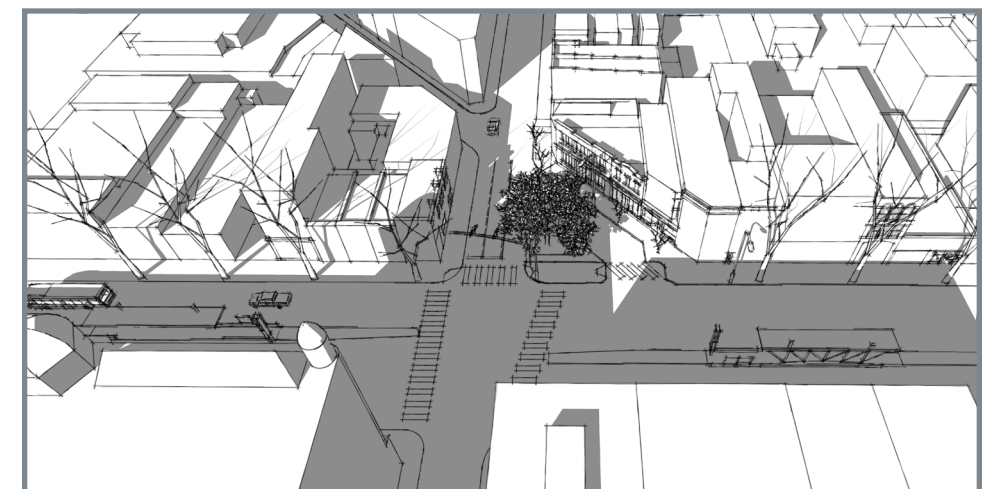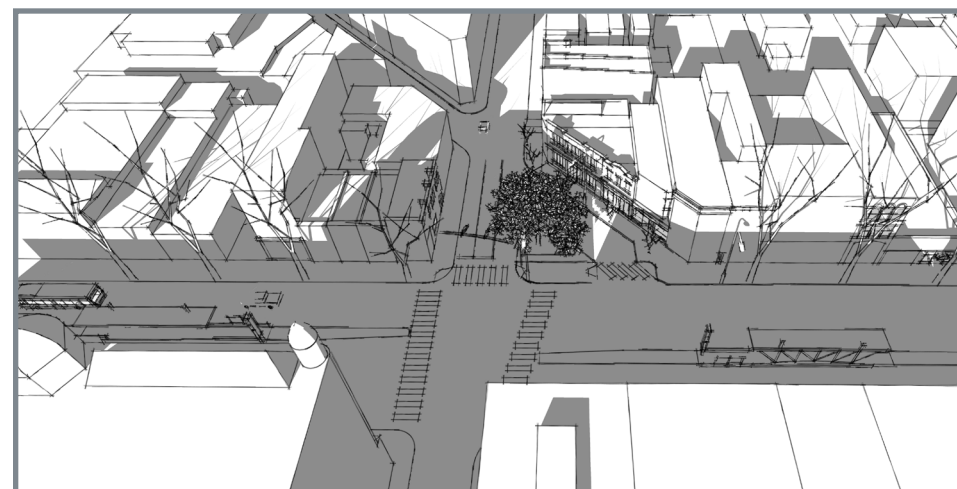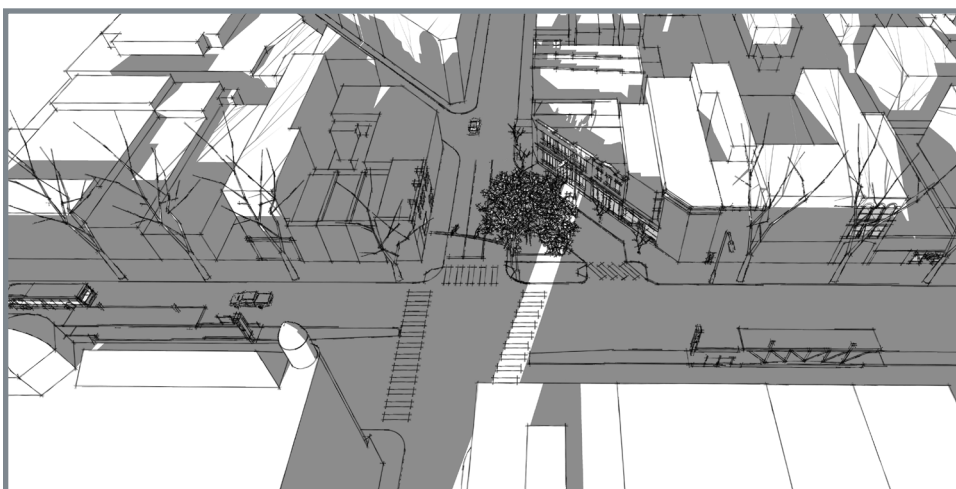


MAGGIE L. WALKER PUBLIC ART PROJECT

Sun and Shadow Study

SUMMER SOLSTICE: June 21st


9:00 AM

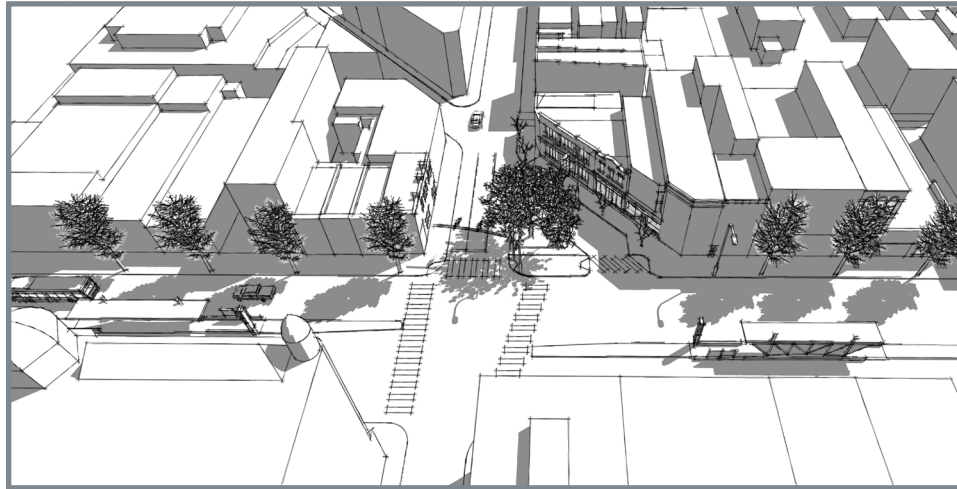


NOON



4:00 PM

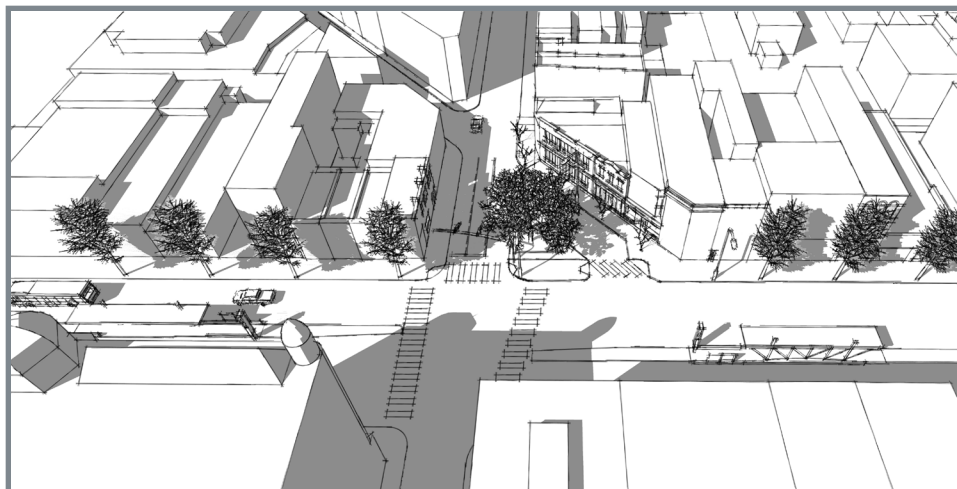

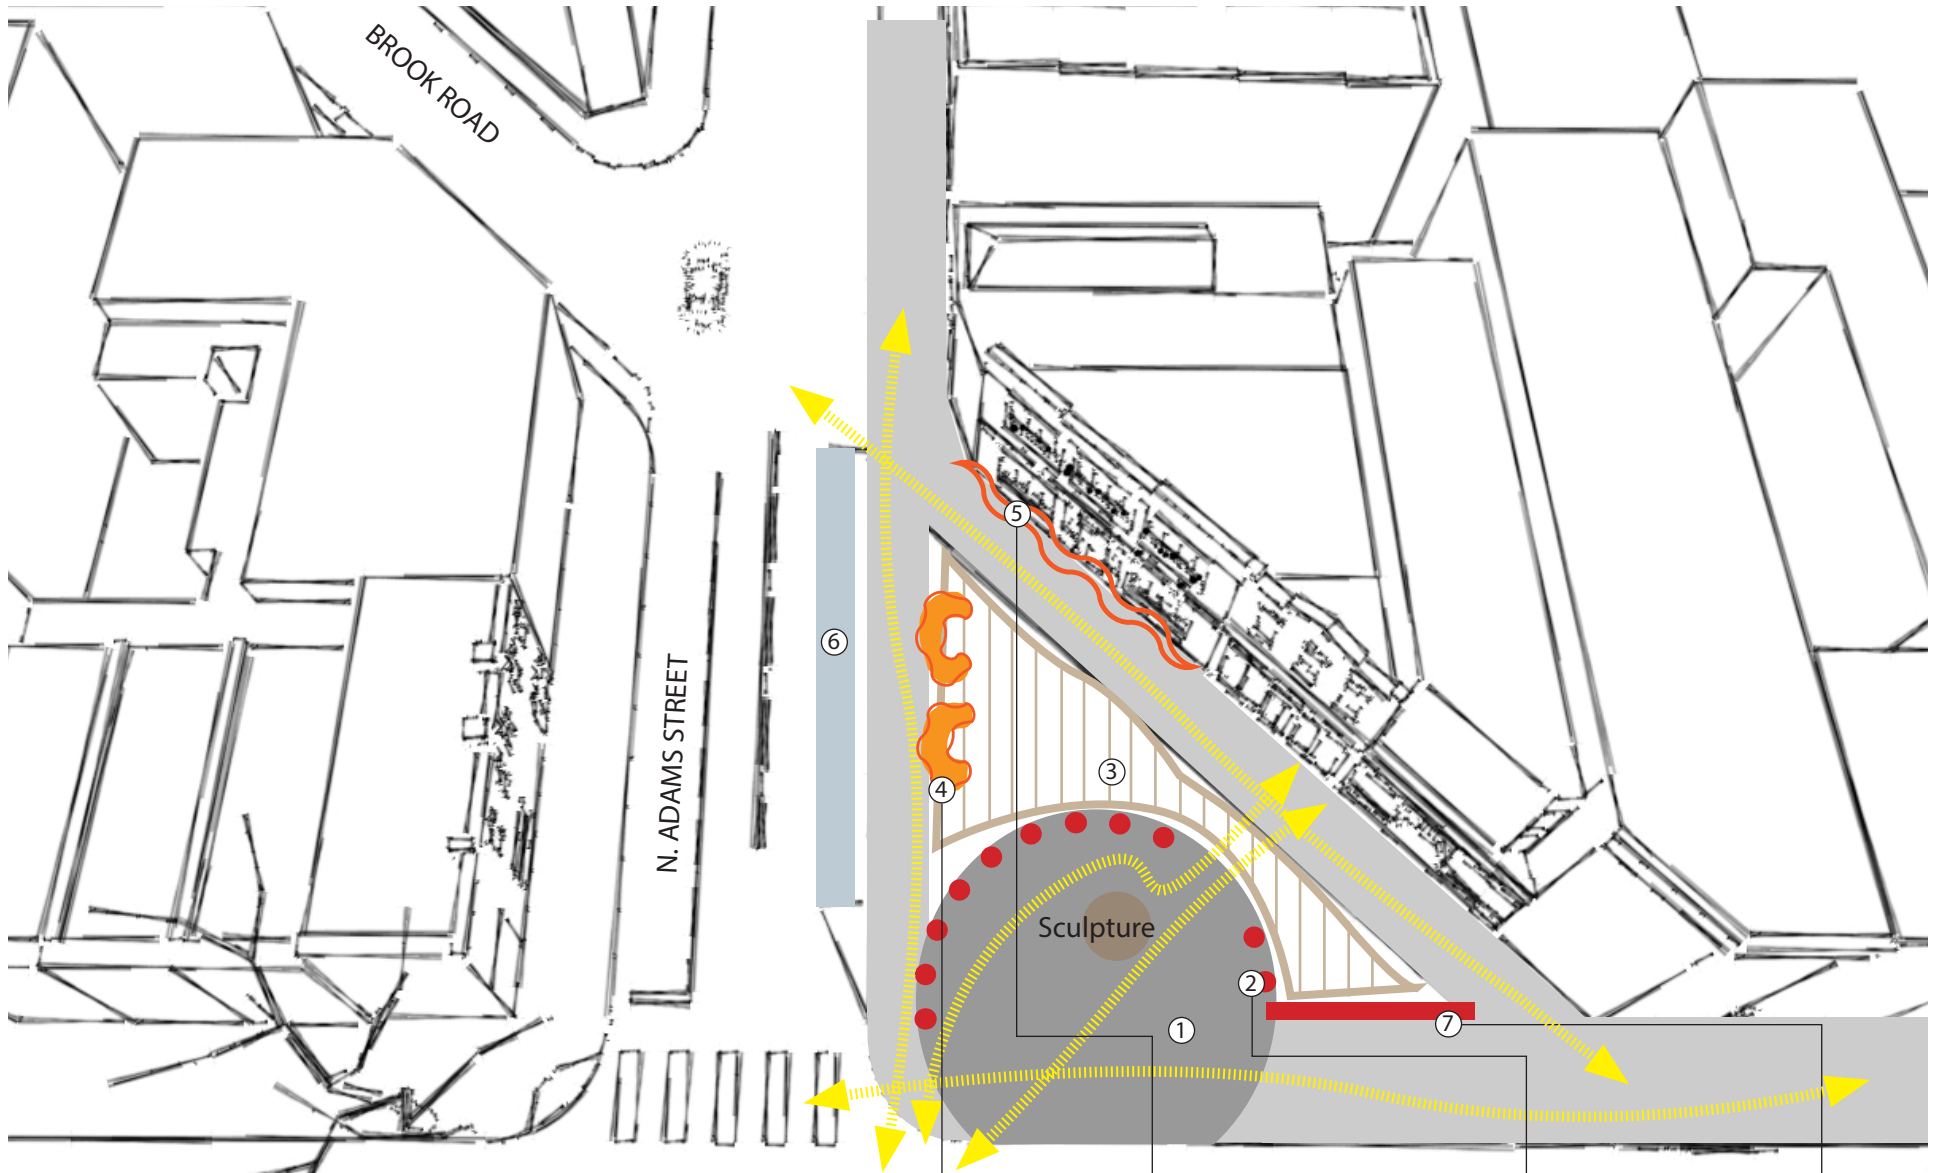

Program Diagram

Uses	Square Feet	# of People
1. Sculpture Plaza	900	30
2. Plaza Seating	320	16
3. Plaza Sub-Area	900	
4. Plaza Seating	240	8
5. Cafe Seating Area	300	12
6. parking & Loading	420	3 Cars
7. Seating Wall	240	8

