



# SUBJECT PLAT

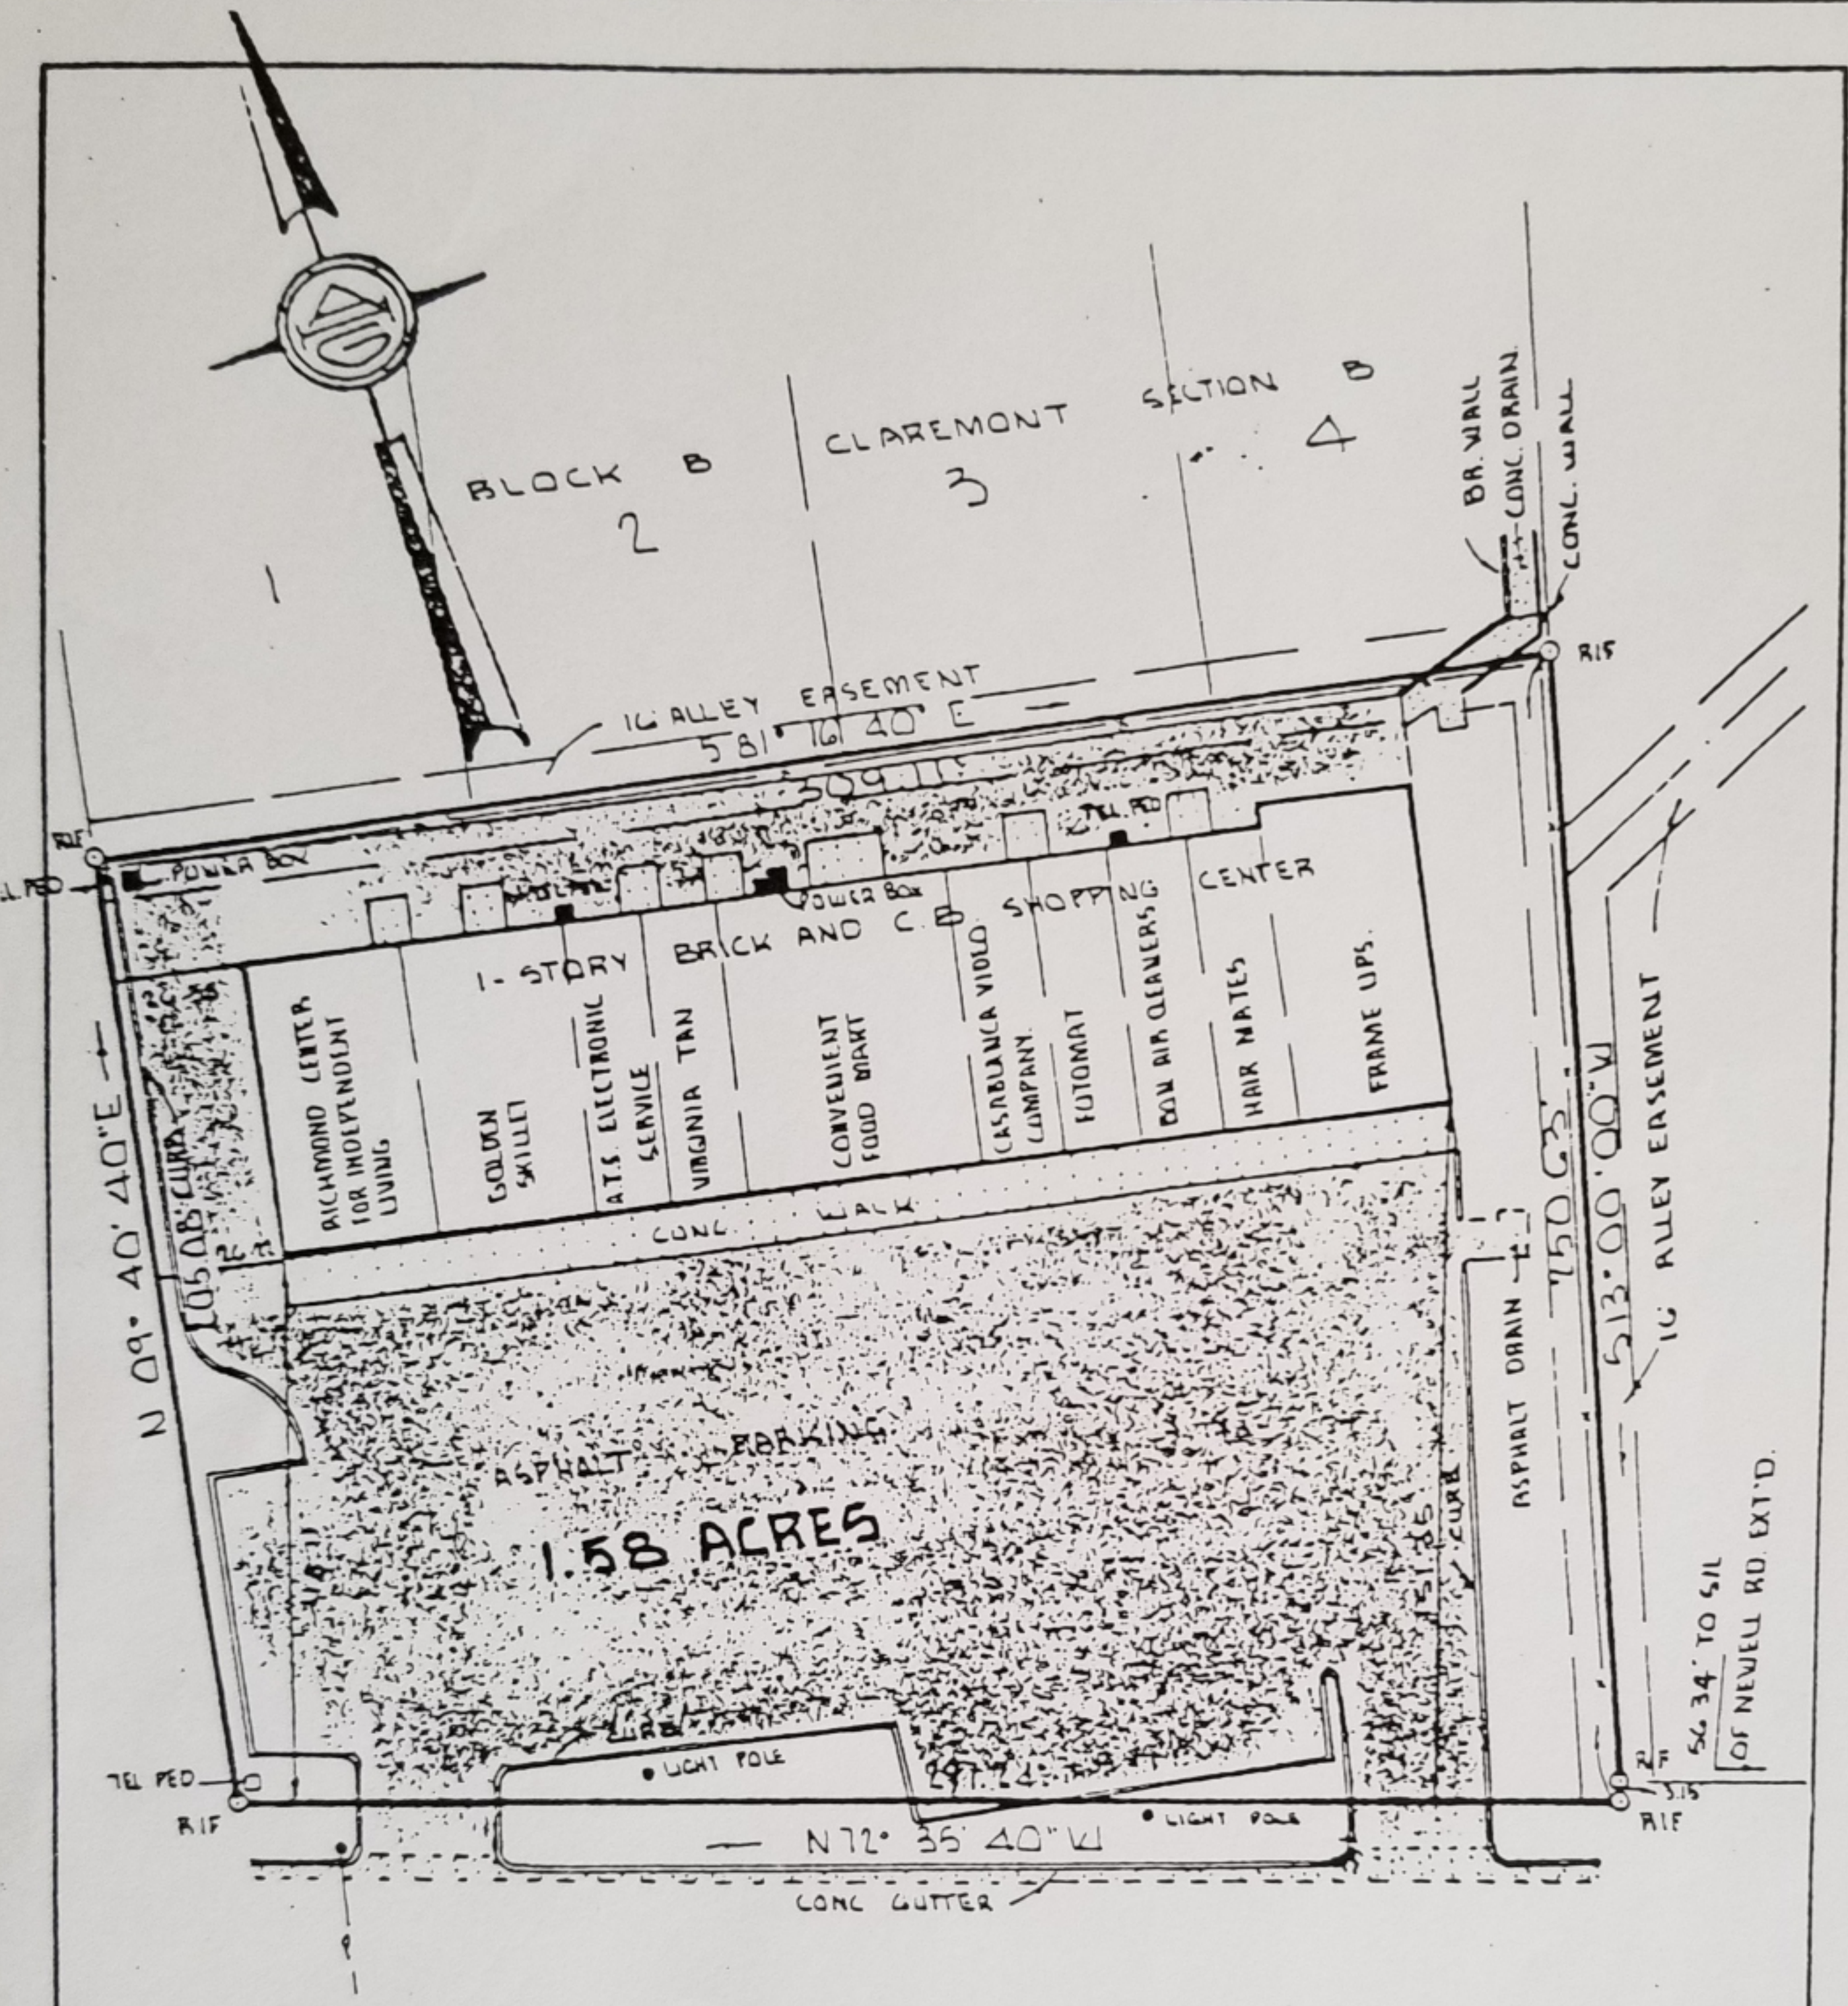

## JAHNKE ROAD

SURVEY OF  
 1.58 ACRES OF LAND LOCATED ON THE  
 NORTH LINE OF JAHNKE ROAD WITH IM-  
 PROVEMENTS THEREON. RICHMOND, VIRGINIA.

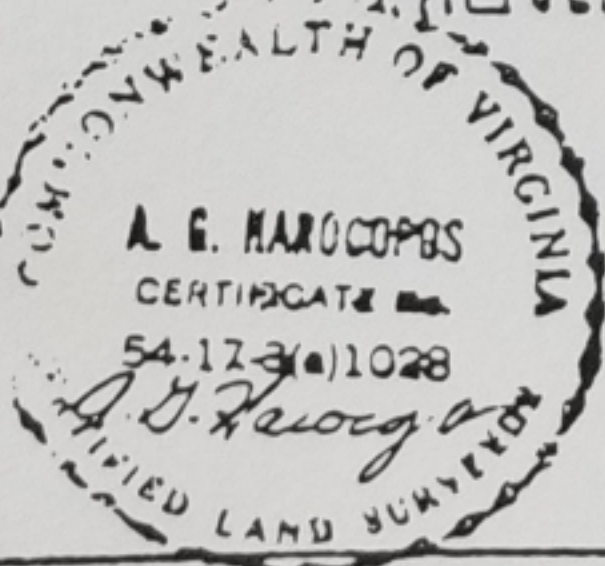

PLAT PREPARED FOR SANG  
 H. AND YOUNG H. WON.

NOTE THIS LOT IS NOT IN OR NEAR  
 FLOOD PLAIN ACCORDING TO H.V.F. FLOOD  
 MAPS, & (M) BY ACTUAL FIELD SURVEY

<b>A. G. HAROCOPOULOS &amp; ASSOCIATES, P.C.</b> CERTIFIED LAND SURVEYOR AND CONSULTANT	
5700-B HOPKINS RD	RICHMOND VA 23234
Office 271 4734	
Scale <u>1" = 50'</u> Date <u>8-30-85</u> Drawn by <u>A.G.H.</u>	

BRUNING 40-105 62627

JN. 10054