


PLAT OF SURVEY

THIS LOT FALLS IN FIRM ZONE
CLASSIFICATION "C" NOT SUBJECT
TO FLOODING

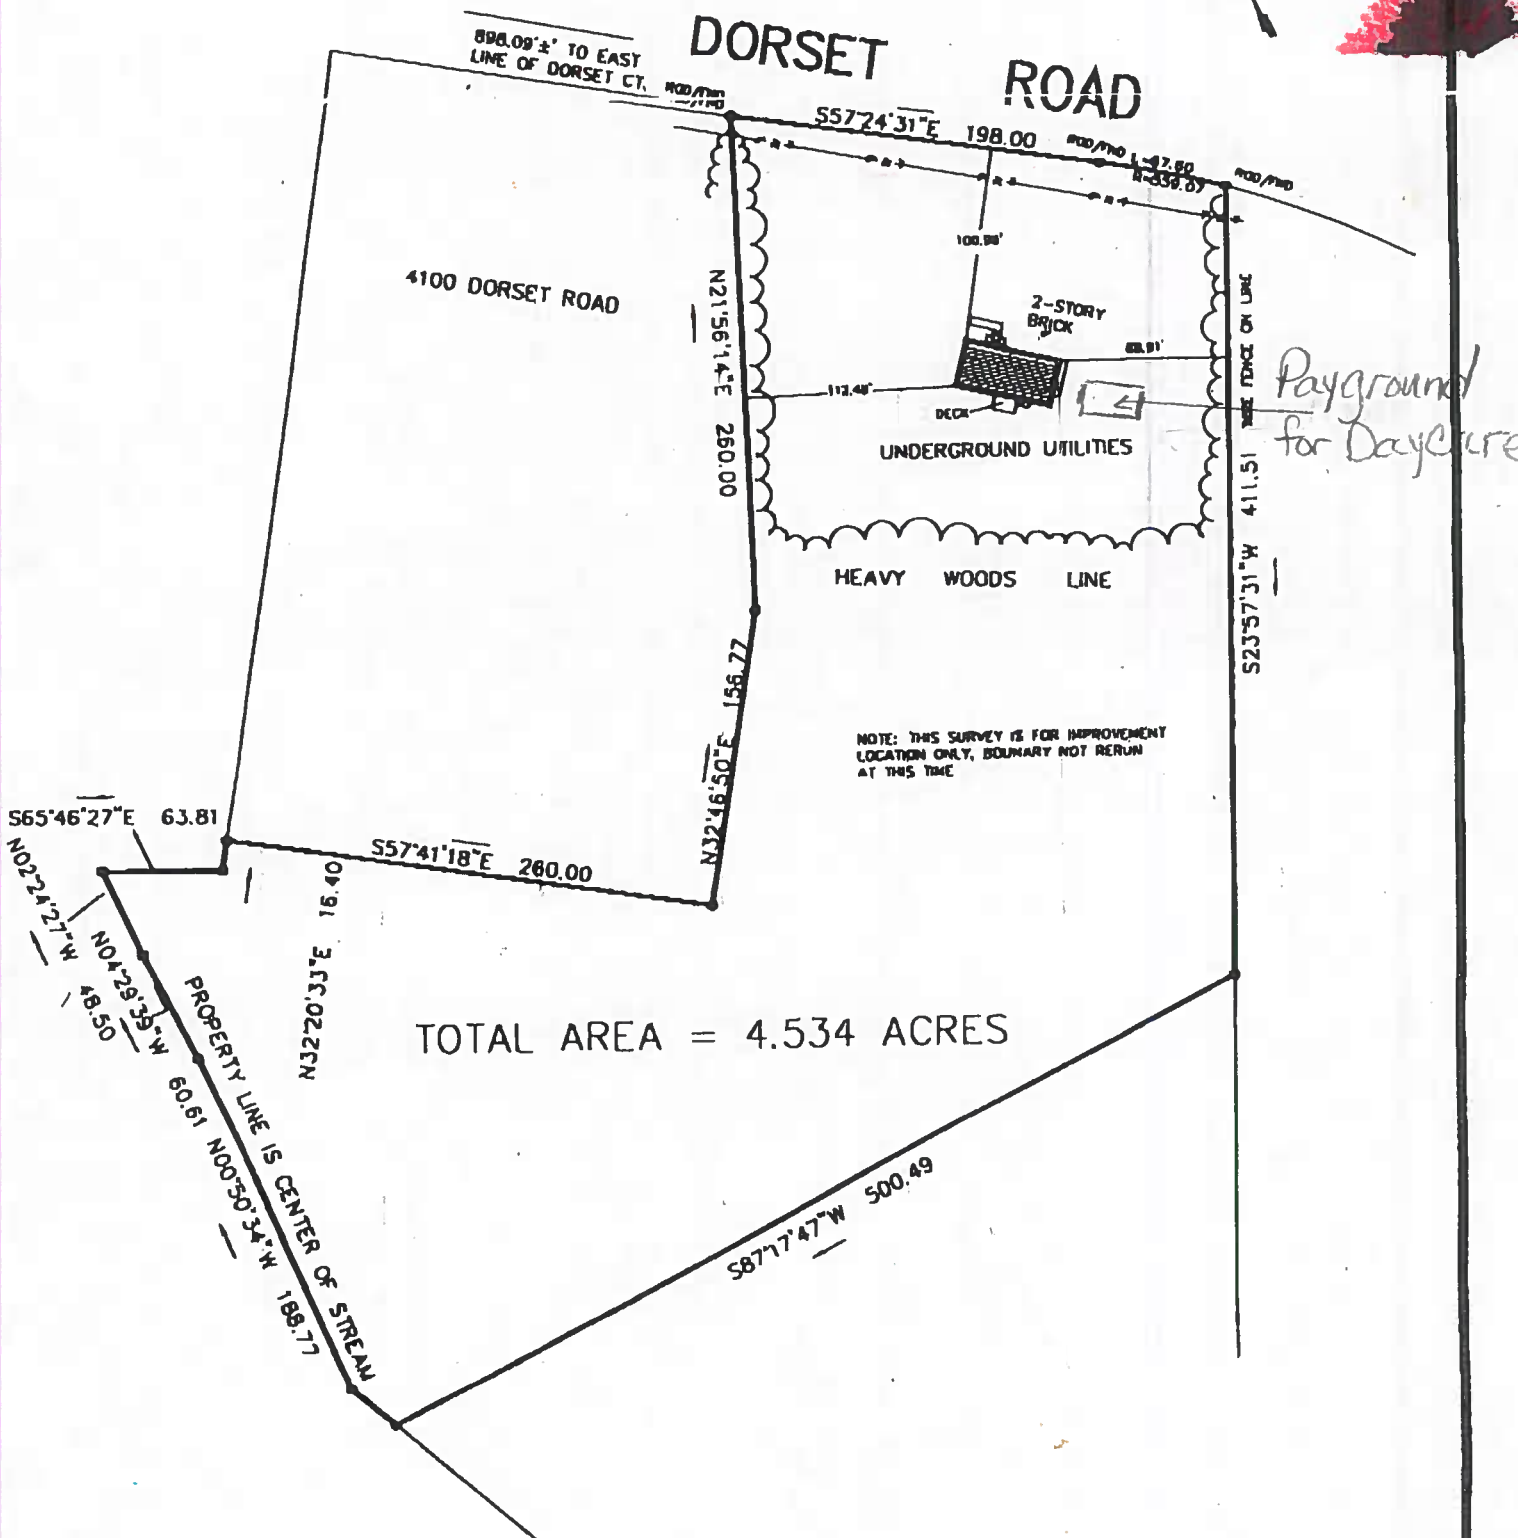


4120 DORSET ROAD
RICHMOND, VA

282-8362

OWNERS:
HARRY C. & KEISHA, JONES
ID-030041133

SCALE : 1" = 100'
DATE : JULY 18, 2005
JOB NO: 20506-DORSET

WILLIAM J. SCHMIDT & ASSOC.
ENGINEERS & SURVEYORS
6404 RIGSBY ROAD
RICHMOND, VA.

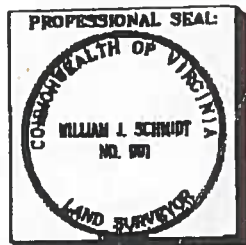

CERTIFICATION

I hereby certify that on the date shown herein that I made an accurate field survey of the premises shown herein that all improvements and visible easements are shown herein; that there are no encroachments, by adjacent properties, or from subject property upon adjacent property, other than that shown herein.

William J. Schmidt