



COMMISSION OF ARCHITECTURAL REVIEW

APPLICATION FOR CERTIFICATE OF APPROPRIATENESS

PROPERTY (location of work)

Address 600 North 28th Street

Historic district Church Hill North

Date/time rec'd: 4-27-18 9:25
Rec'd by: _____
Application #: COA-034578-2018
Hearing date: 5/22/2018

APPLICANT INFORMATION

Name Chris deTreville

Phone 804.334.1160

Company OBSIDIAN, INC

Email cdetreville@obsidian.pro

Mailing Address 515 North 22nd Street
Richmond, Va 23223

Applicant Type: Owner Agent
 Lessee Architect Contractor
Other (please specify): _____

OWNER INFORMATION (if different from above)

Name Stephen Barten & Renee Lamb

Company _____

Mailing Address 2300 East Cary street
Richmond, VA

Phone 952.393.4157

Email bartense@gmail.com

PROJECT INFORMATION

Review Type: Conceptual Review Final Review

Project Type: Alteration Demolition New Construction
(Conceptual Review Required)

Project Description: (attach additional sheets if needed)

Construct new single family home

ACKNOWLEDGEMENT OF RESPONSIBILITY

Compliance: If granted, you agree to comply with all conditions of the COA. Revisions to approved work require staff review and may require a new application and CAR approval. Failure to comply with the COA may result in project delays or legal action. The COA is valid for one (1) year and may be extended for an additional year, upon written request.

Requirements: A complete application includes all applicable information requested on checklists to provide a complete and accurate description of existing and proposed conditions. Preliminary review meeting or site visit with staff may be necessary to process the application. Owner contact information and signature is required. Late or incomplete applications will not be considered.

Zoning Requirements: Prior to CAR review, it is the responsibility of the applicant to determine if zoning approval is required and application materials should be prepared in compliance with zoning.

Signature of Owner [Handwritten Signature]

Date 4/27/18

600 North 28th Street CAR Application Plans

Owner

Stephen Barten & Renee Lamb
600 North 28th Street
Richmond, VA 23223

Engineer


Obsidian, Inc.
Charles R. Field, P.E.
515 North 22nd Street
Richmond, VA 23223
804.647.1589
obsidianva@gmail.com

Table of Contents

CAR1	Title Sheet
CAR2	Site Layout
CAR3	Front & Rear Elevations
CAR4	Neighbor Side Elevation
CAR5	Leigh Street Side Elevation
CAR6	Perspective Renderings
CAR7	Neighborhood Contextual Perspectives
CAR8	Roof Plan

Property Information

Parcel ID E0000480022
Zoning R-63
Use Residential Single Family
Setbacks
Front Yard \leq 15 feet
Side Yard 2 3 feet
Rear Yard 2 5 feet
Lot Coverage \leq 65%

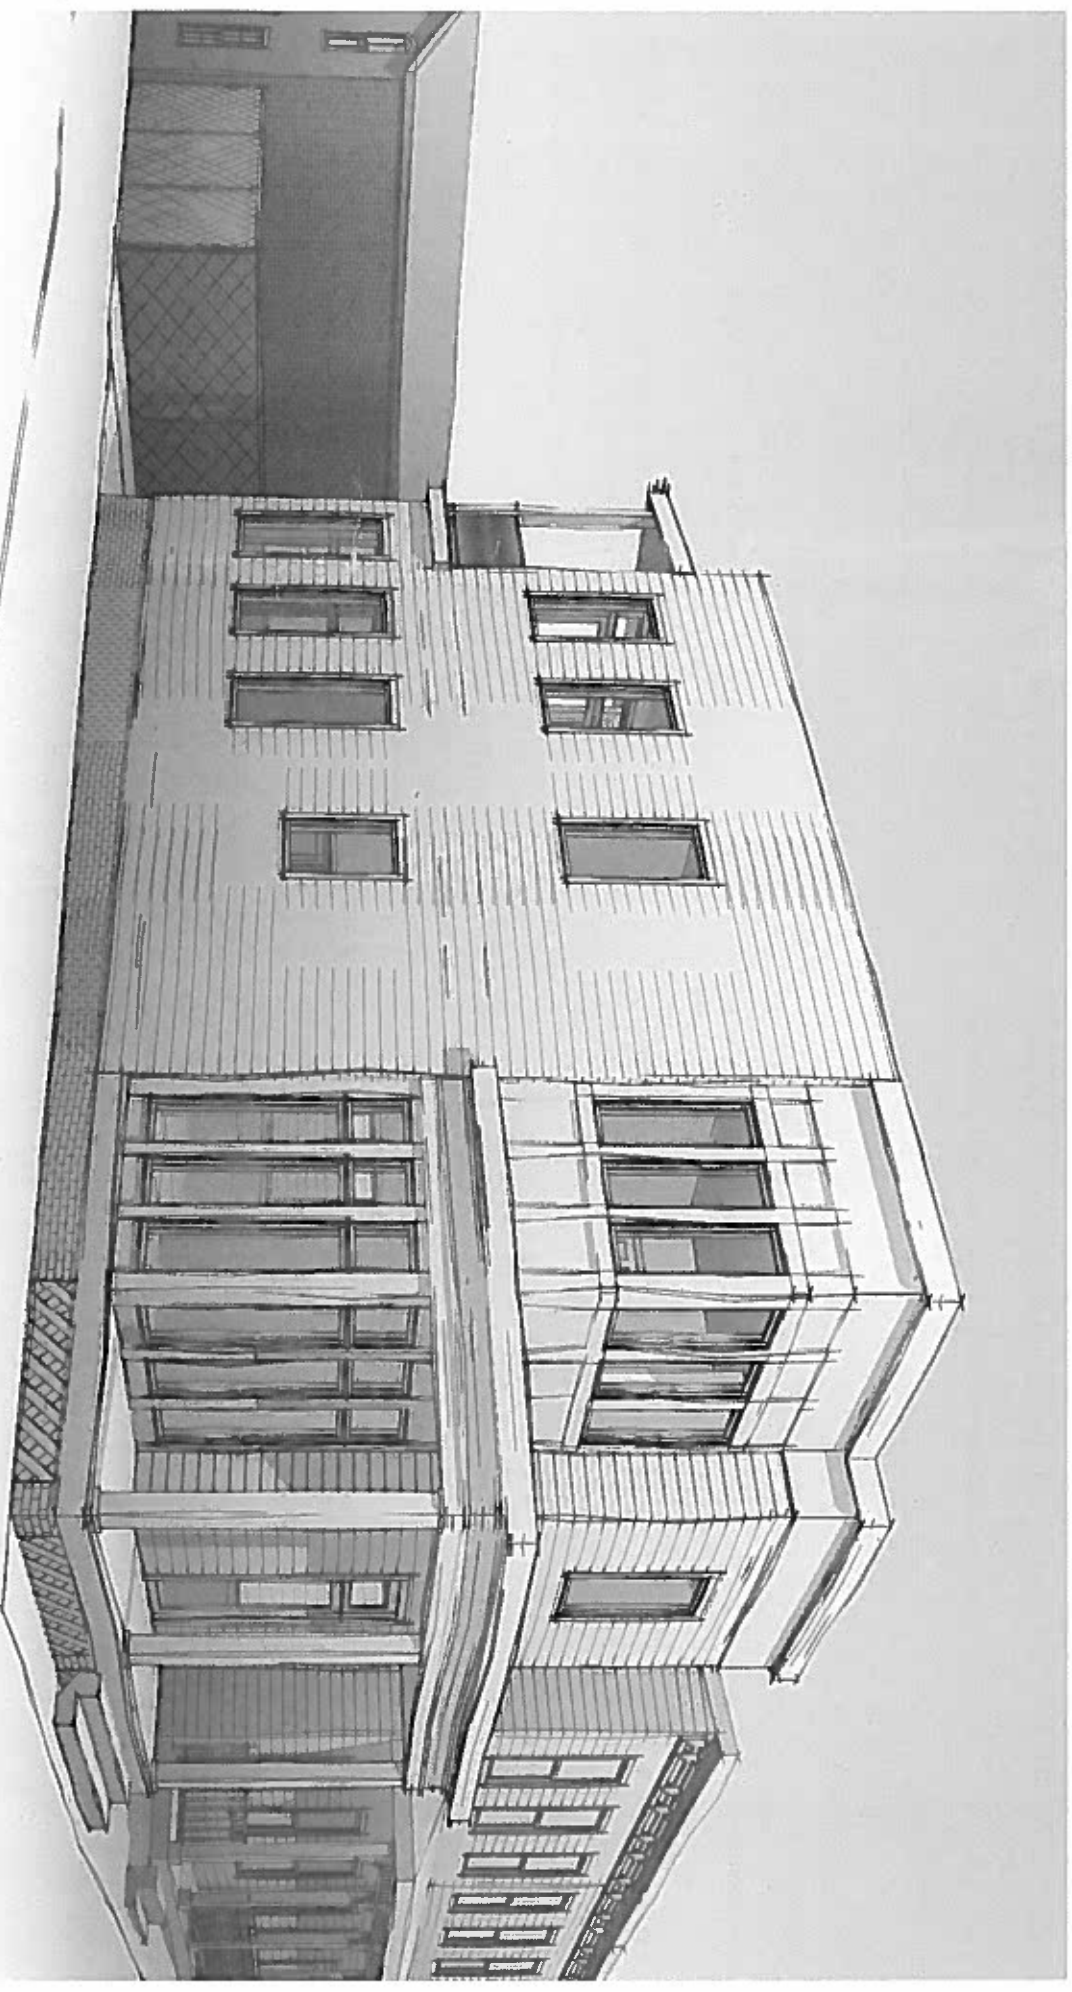

Rev.	Date	Description

Obsidian, Inc.
515 North 22nd Street
Richmond, VA 23223
804.647.1589
obsidianva@gmail.com

Title Sheet
600 North 28th Street
Stephen Barten & Renee Lamb
April 26, 2018




CAR1

Rev.	Date	Description

1 Site Plan
1/8" = 1'-0"

East Leigh Street

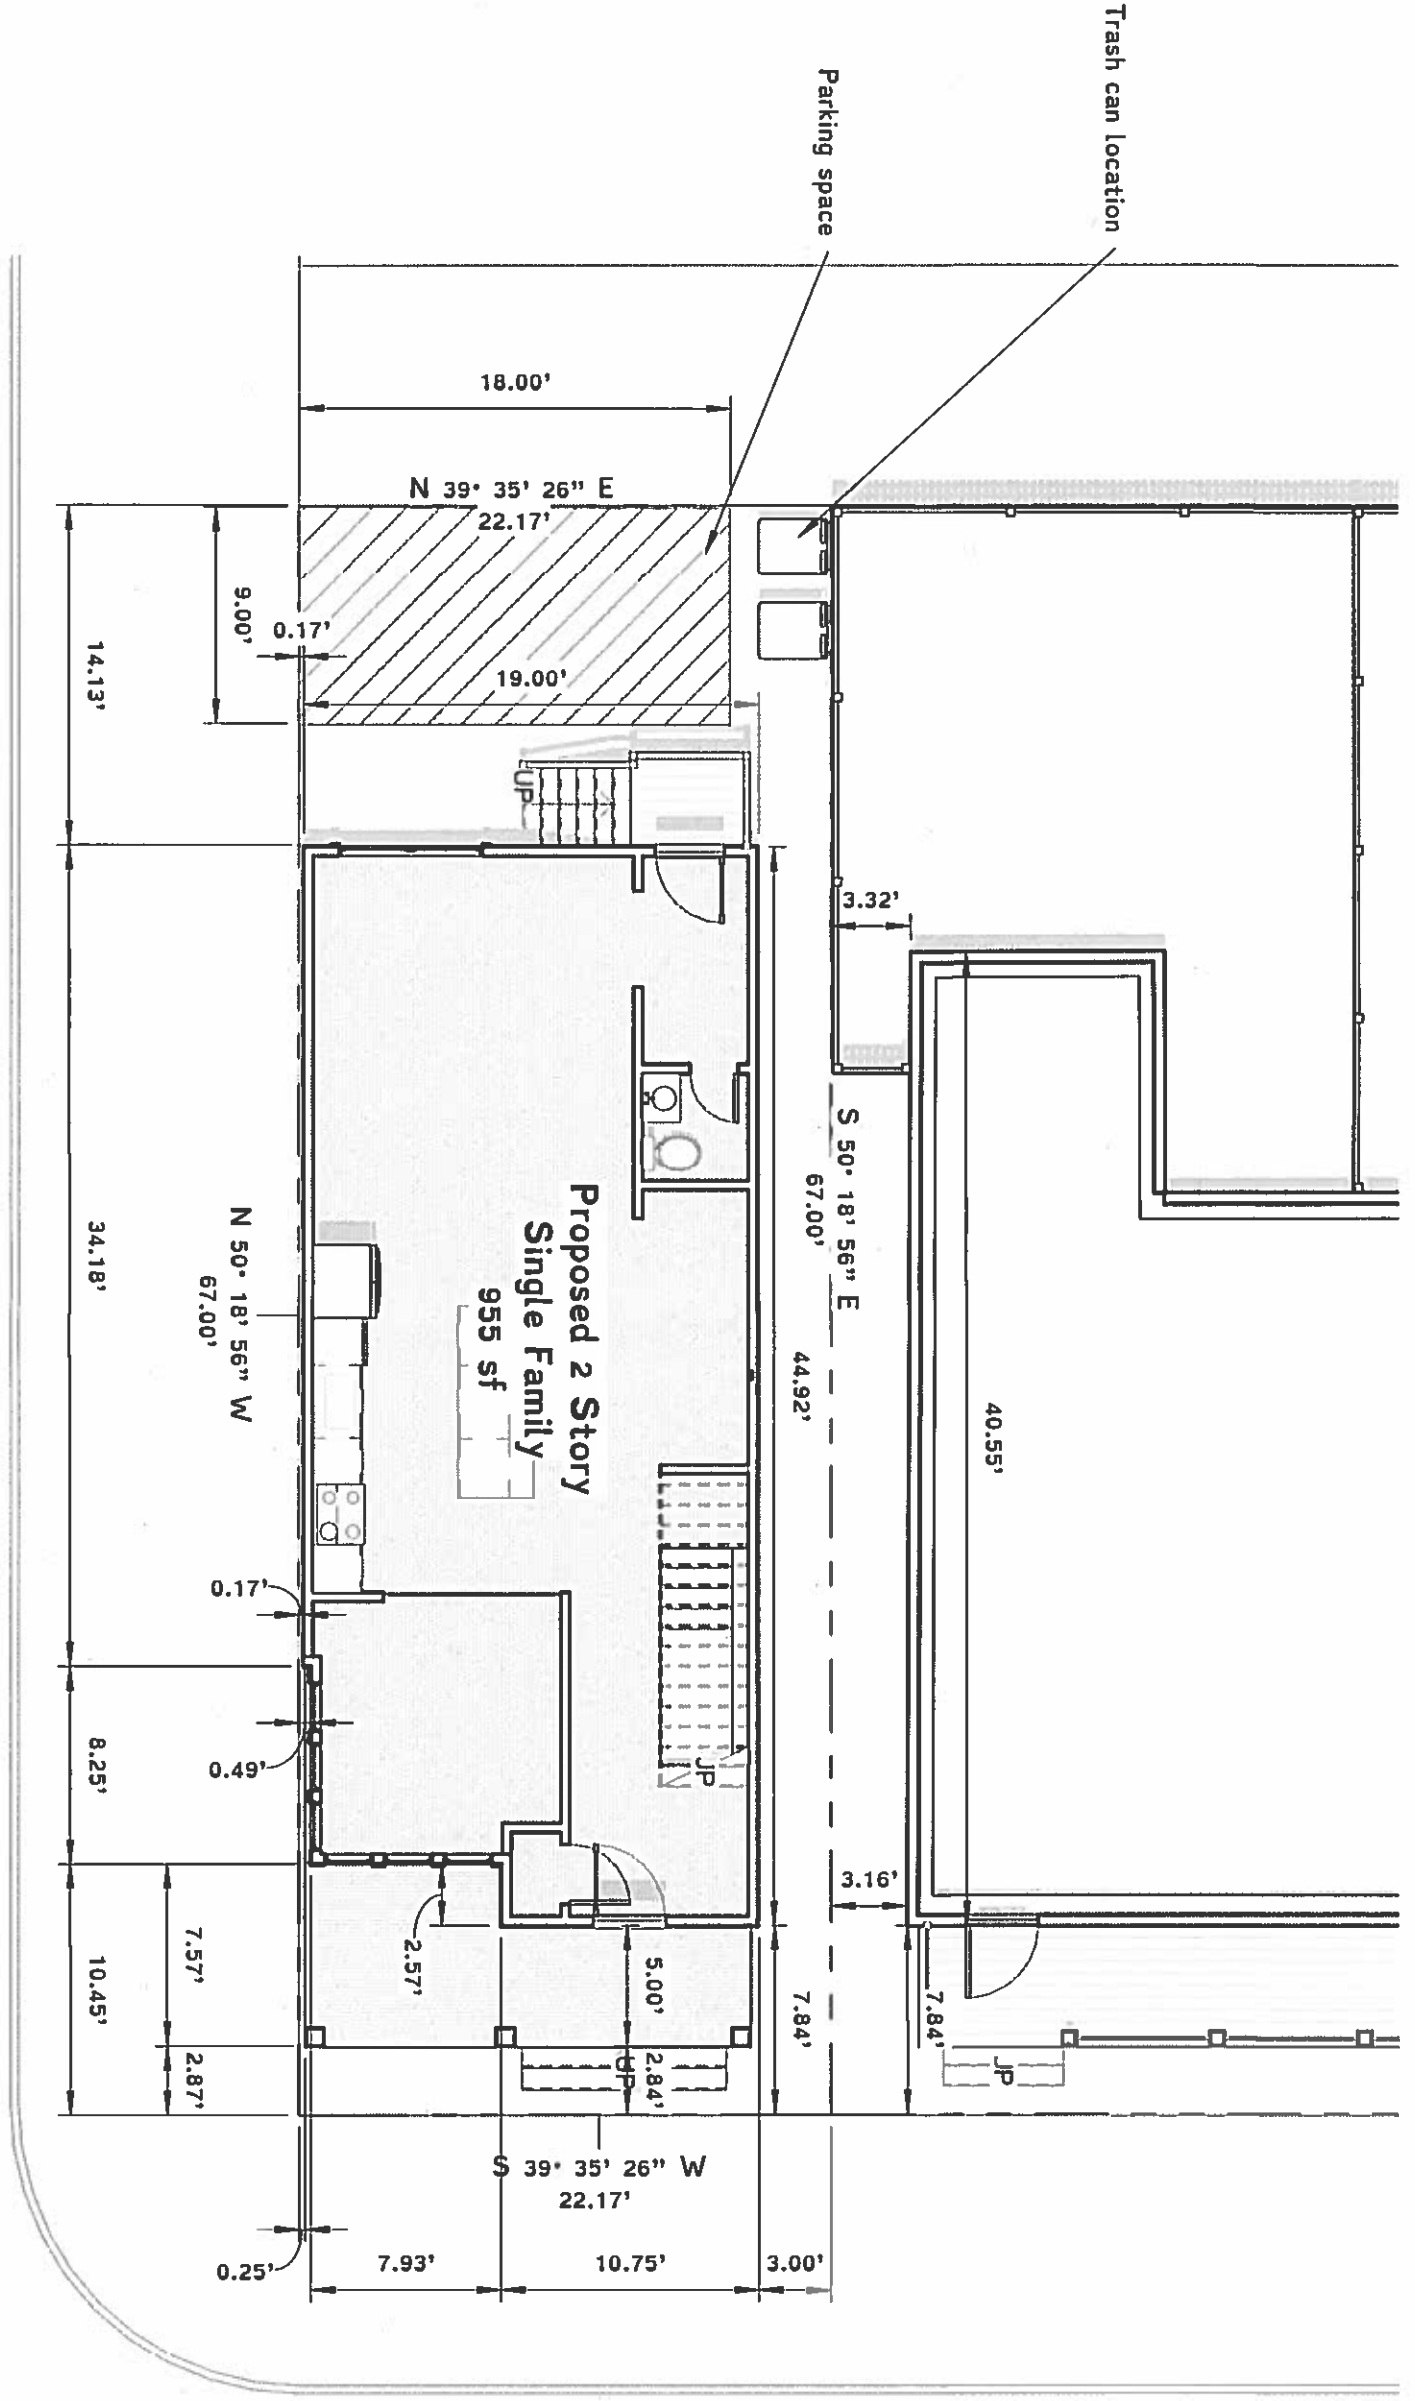

North 28th Street

Obsidian, Inc.
515 North 22nd Street
Richmond, VA 23223
804.647.1589
obsidianva@gmail.com


Site Layout
600 North 28th Street
Stephen Barten & Renee Lamb
April 26, 2018

CAR2




Rev.	Date	Description

1 Proposed South
1/4" = 1'-0"

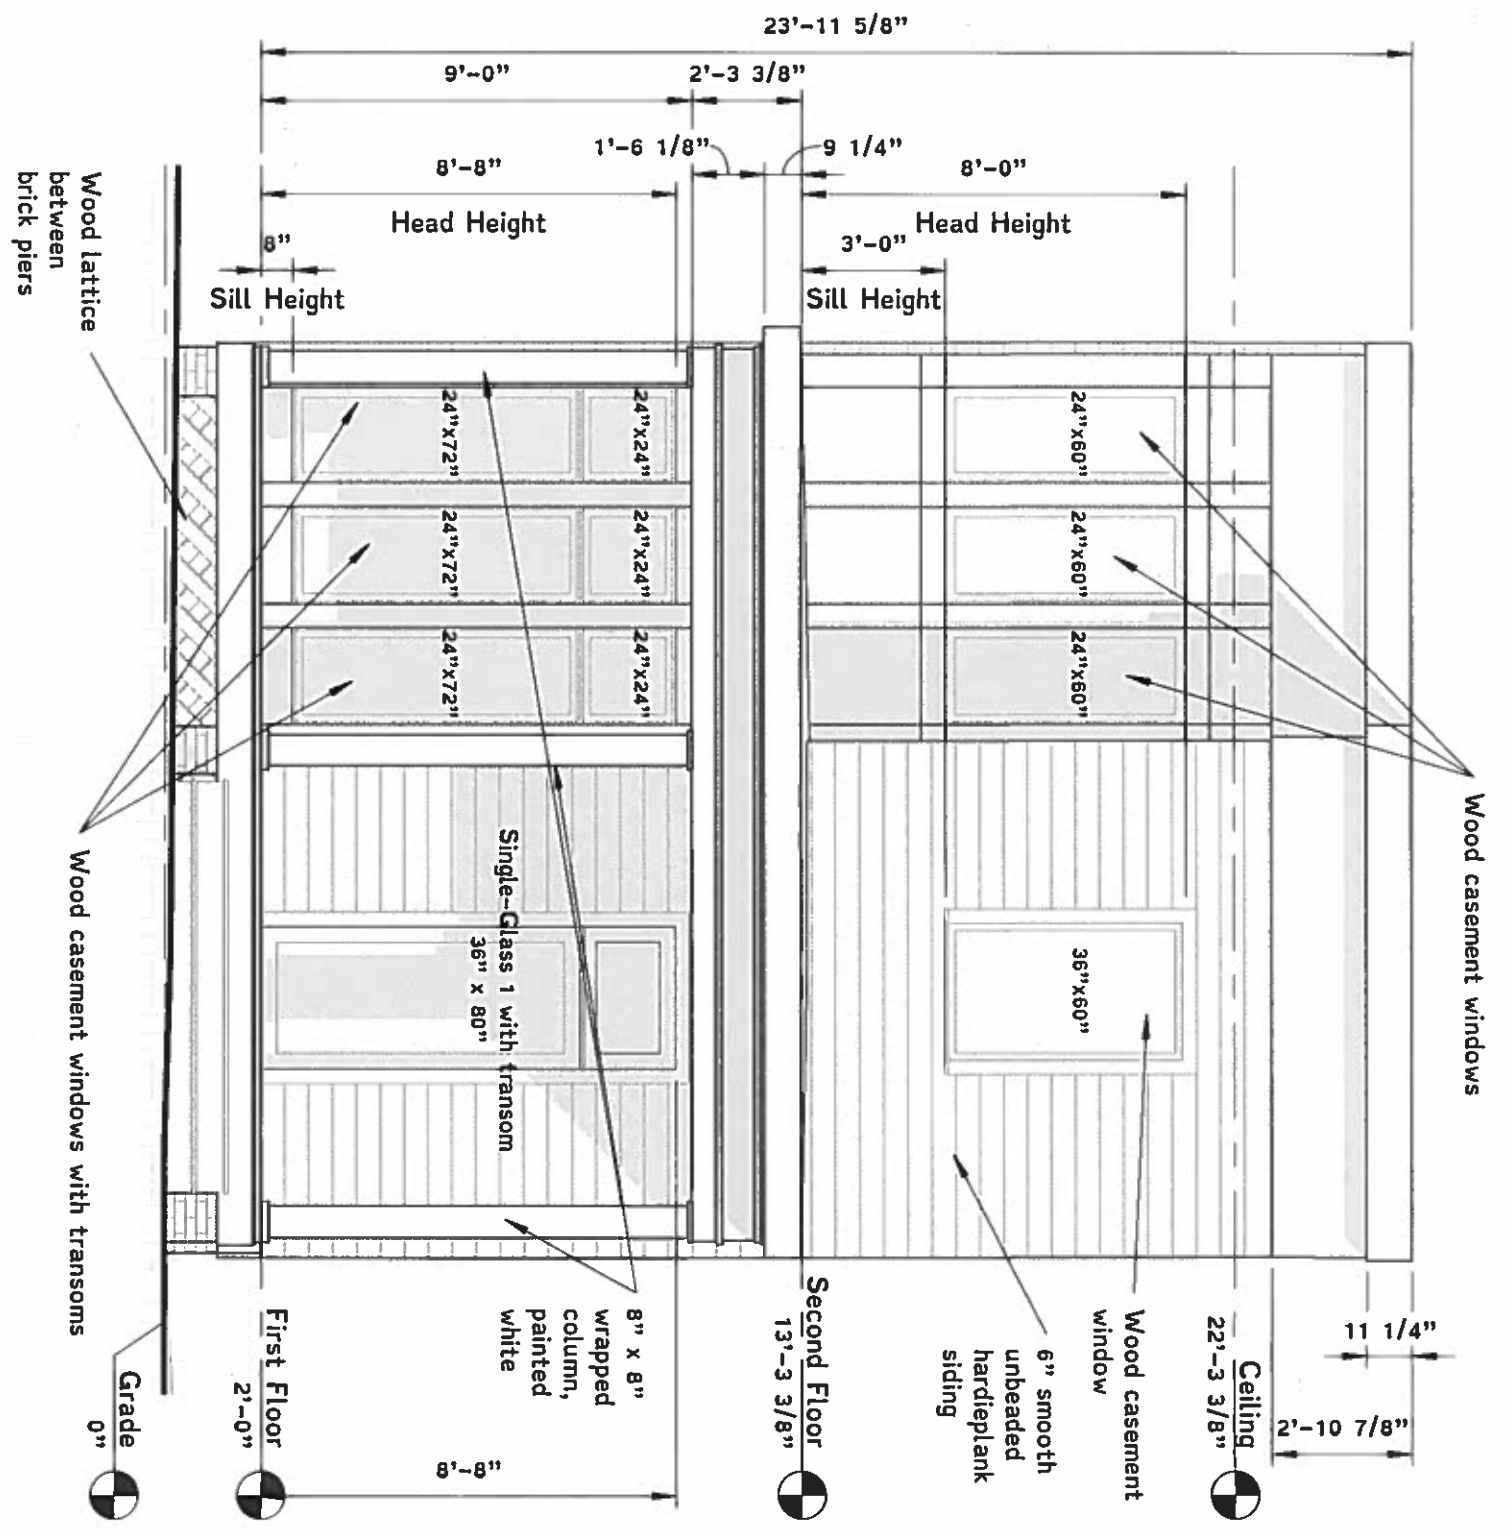

2 Proposed North
1/4" = 1'-0"

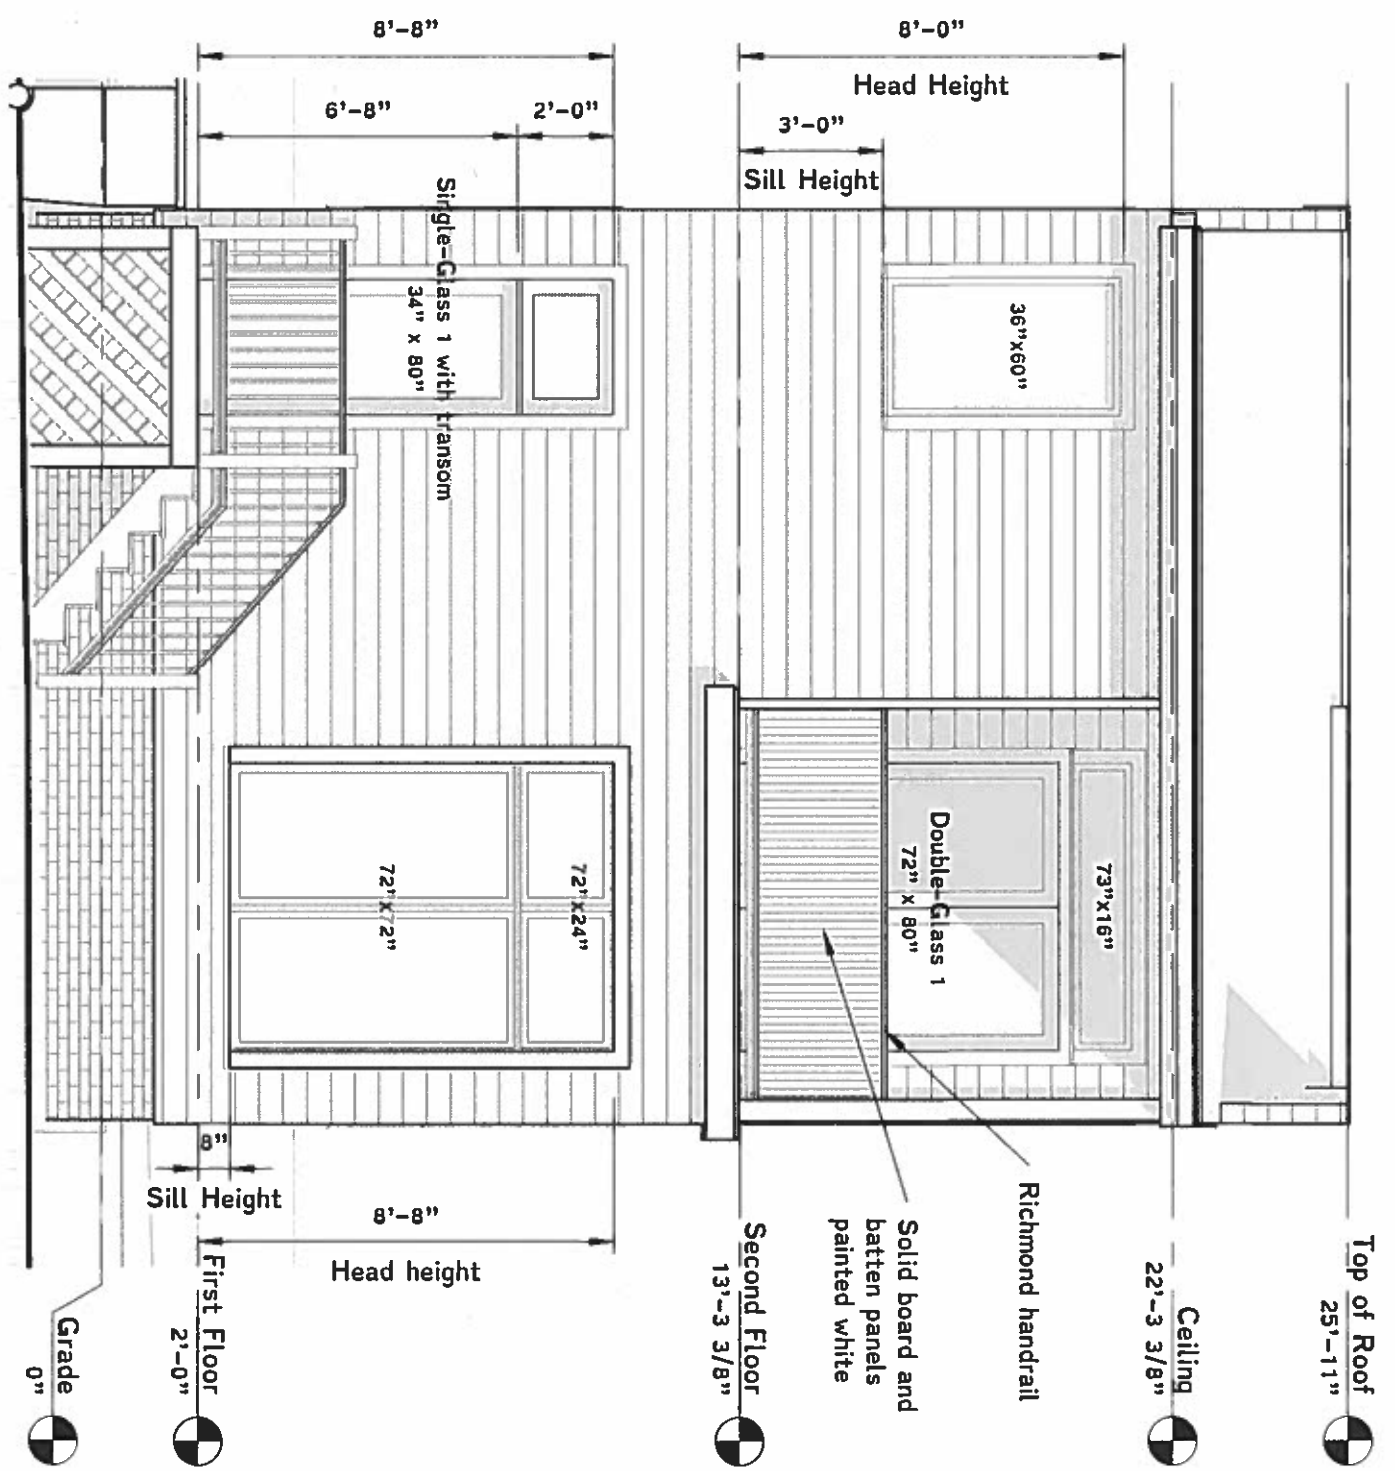


Obsidian, Inc.
515 North 22nd Street
Richmond, VA 23223
804.647.1589
obsidianva@gmail.com

Front & Rear Elevations
600 North 28th Street
Stephen Barten & Renee Lamb

CAR3



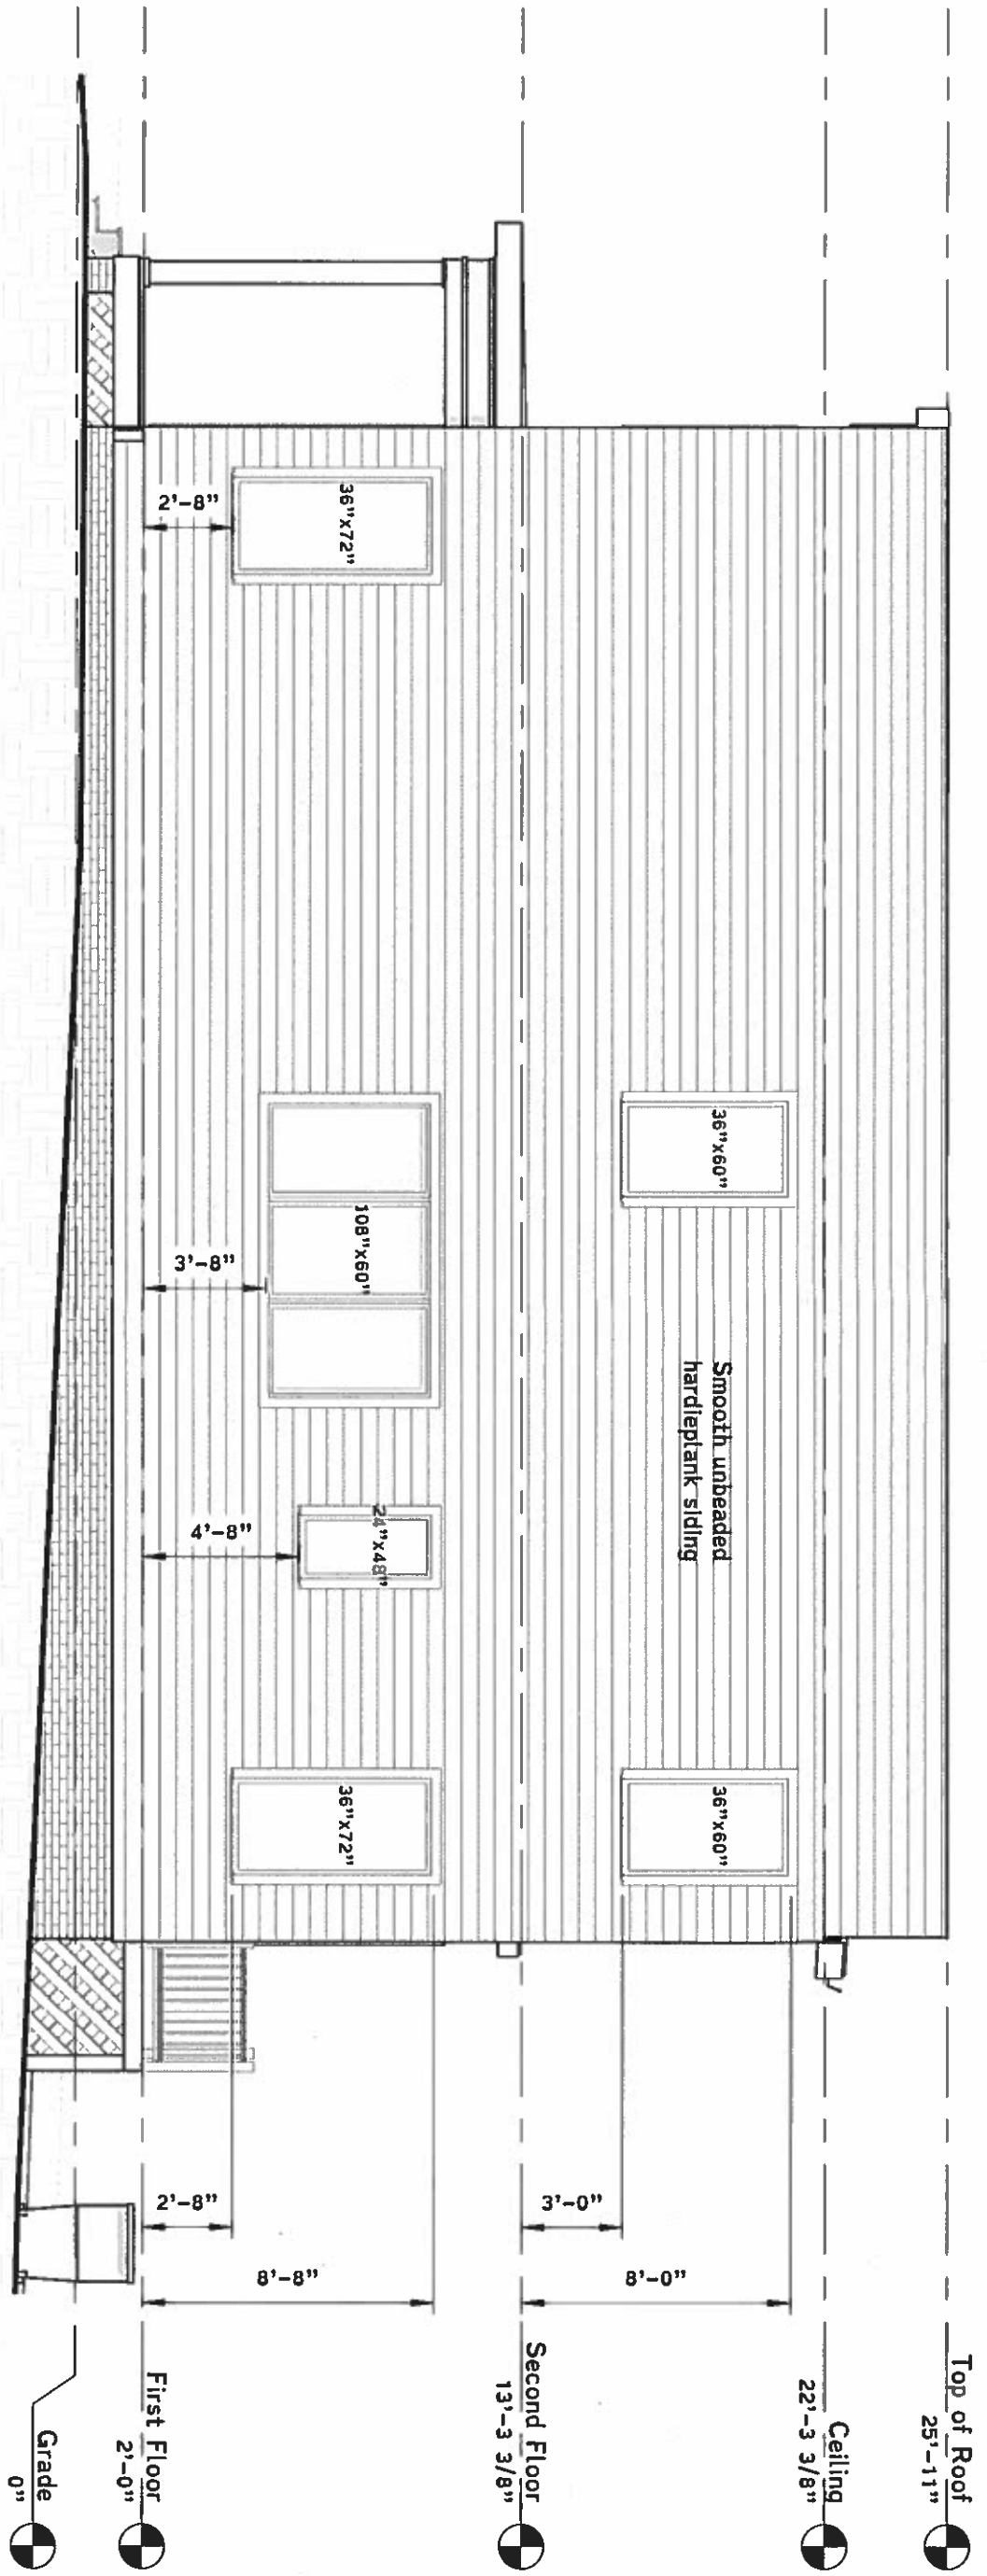

1 Proposed East
3/16" = 1'-0"


Rev.	Date	Description



Obsidian, Inc.
 515 North 22nd Street
 Richmond, VA 23223
 804.647.1589
 obsidianva@gmail.com

Neighbor Side Elevation
 600 North 28th Street
 Stephen Barten & Renee Lamb

April 26, 2018

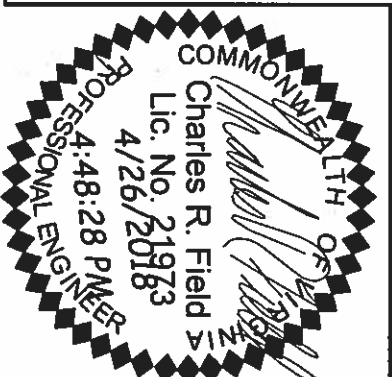

Rev.	Date	Description




Obsidian, Inc.
 515 North 22nd Street
 Richmond, VA 23223
 804.647.1589
 obsidianva@gmail.com

Leigh Street Side Elevation
 600 North 28th Street
 Stephen Barten & Renee Lamb
 April 26, 2018







1 Proposed West
 3/16" = 1'-0"

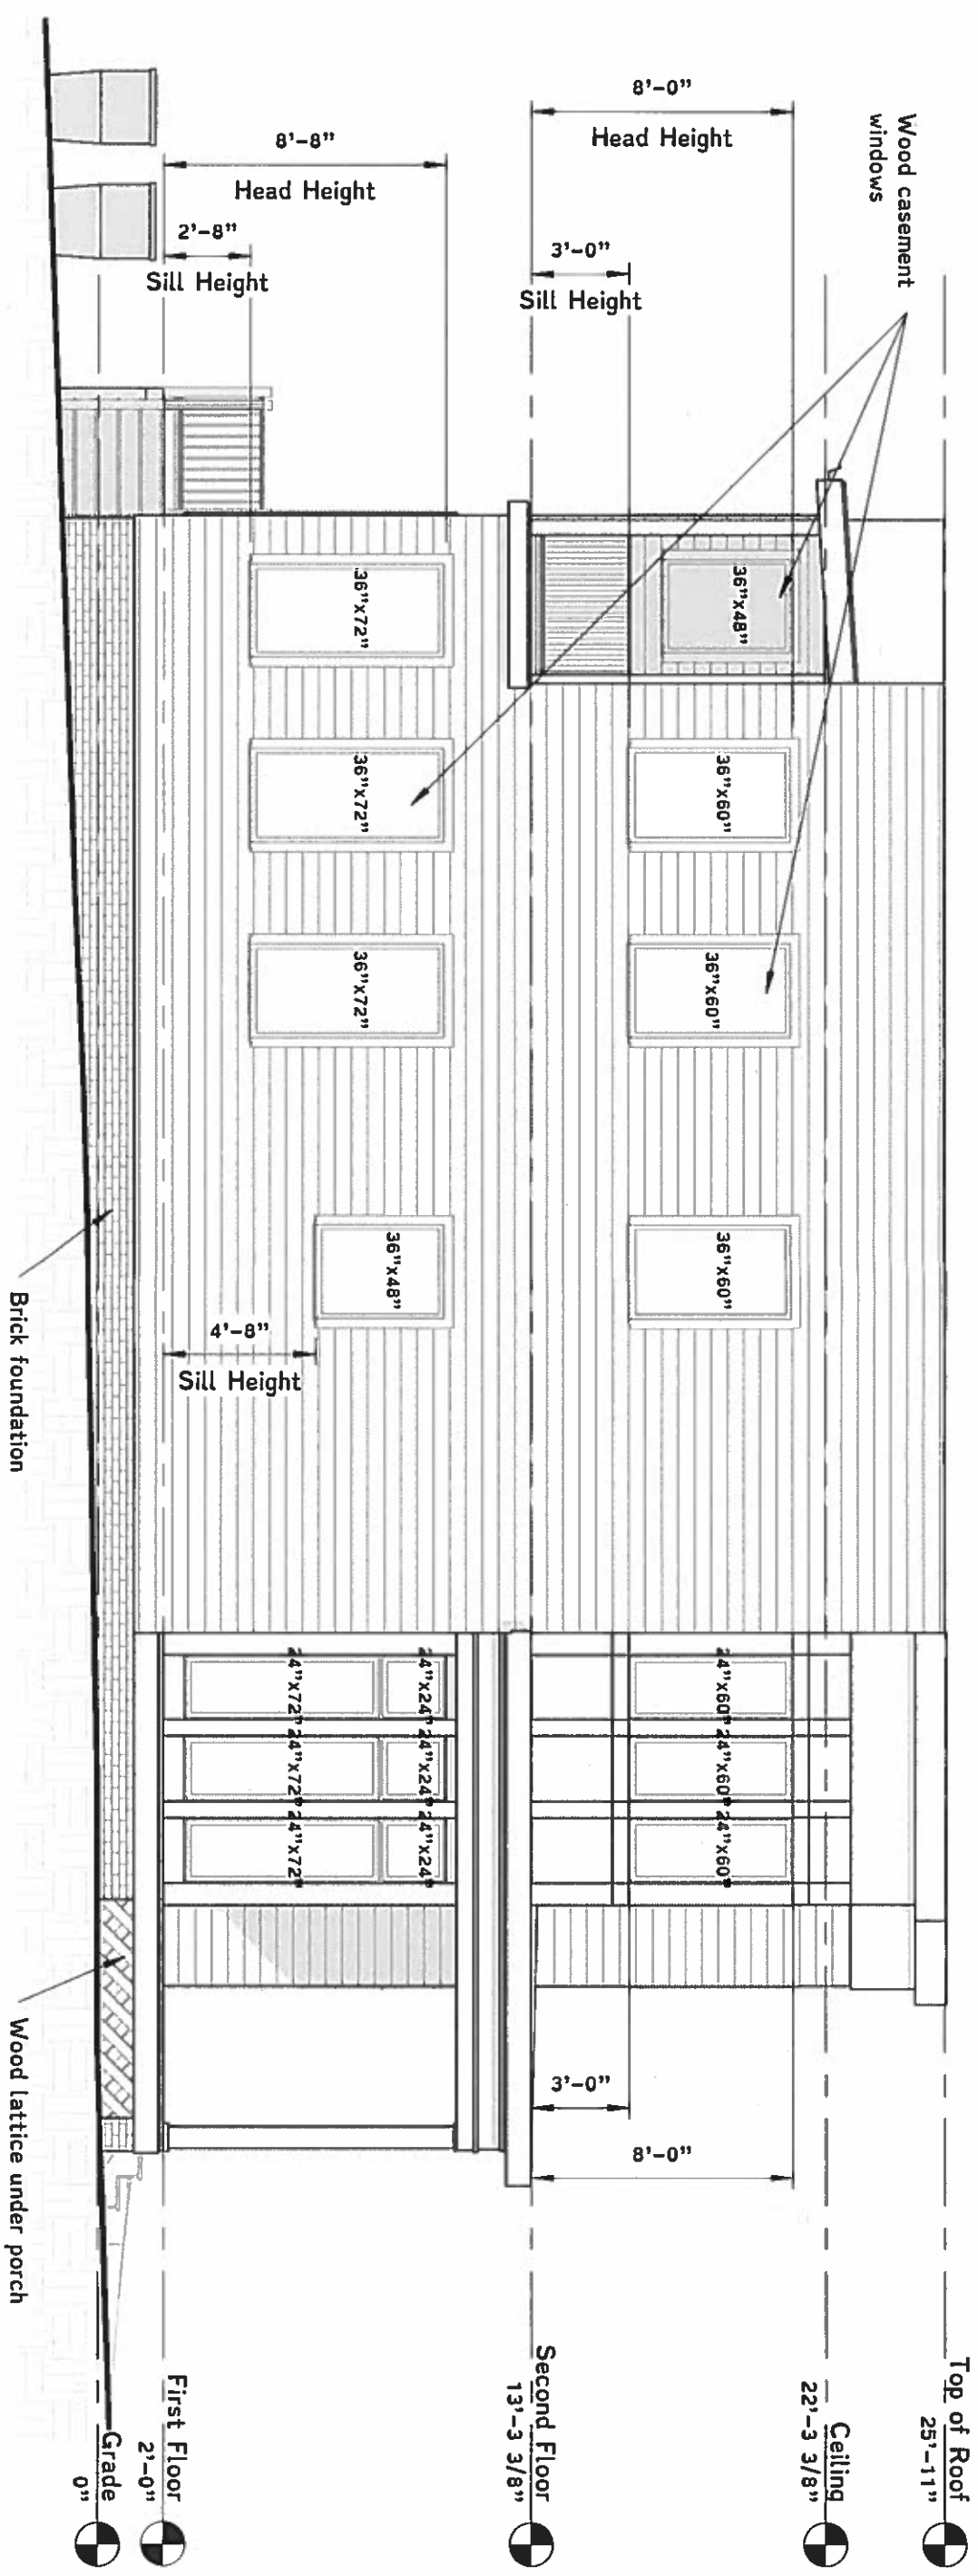

CAR5

Rev.	Date	Description

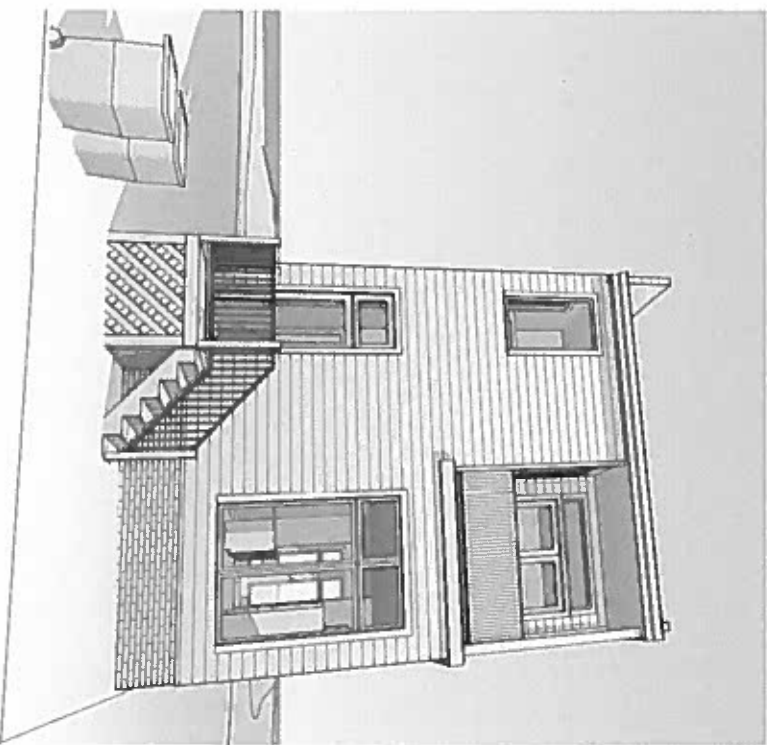
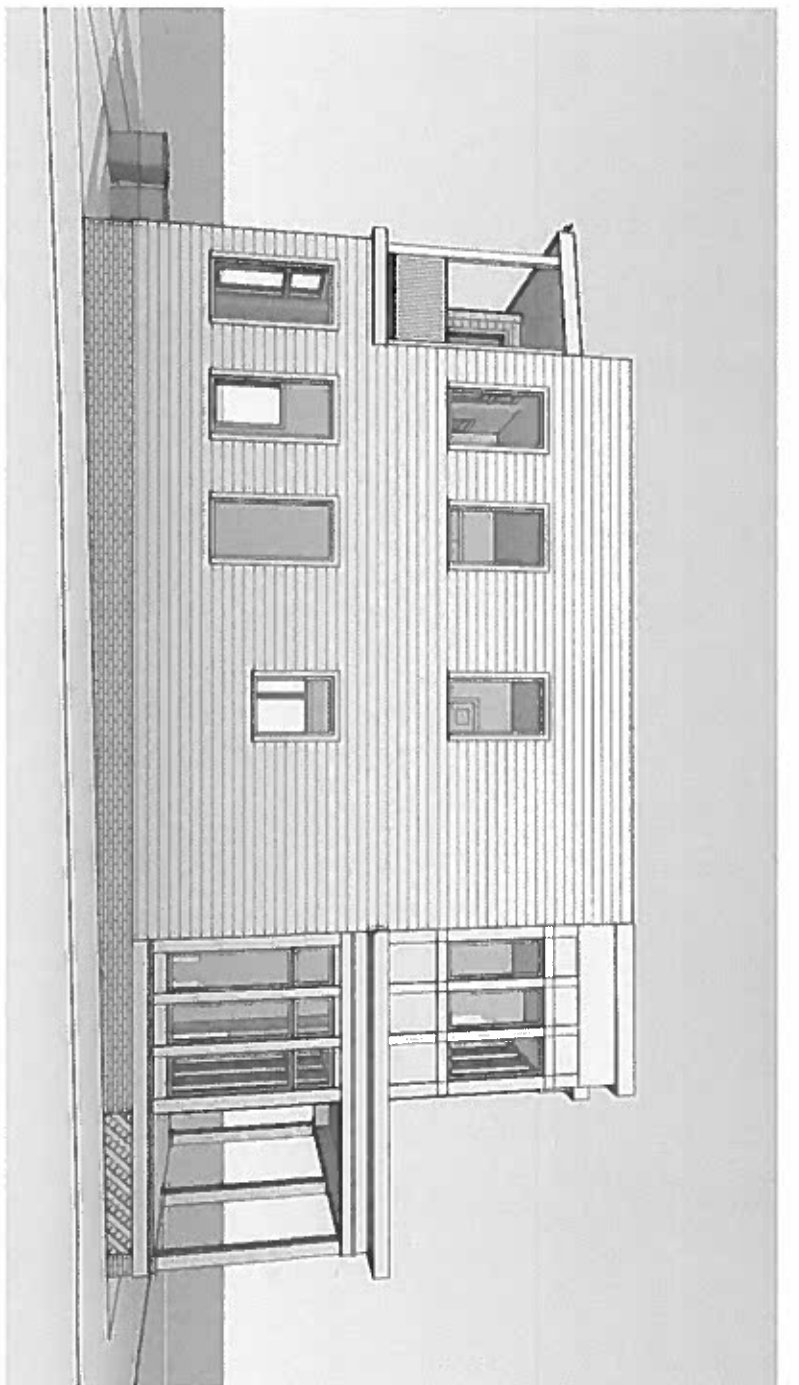
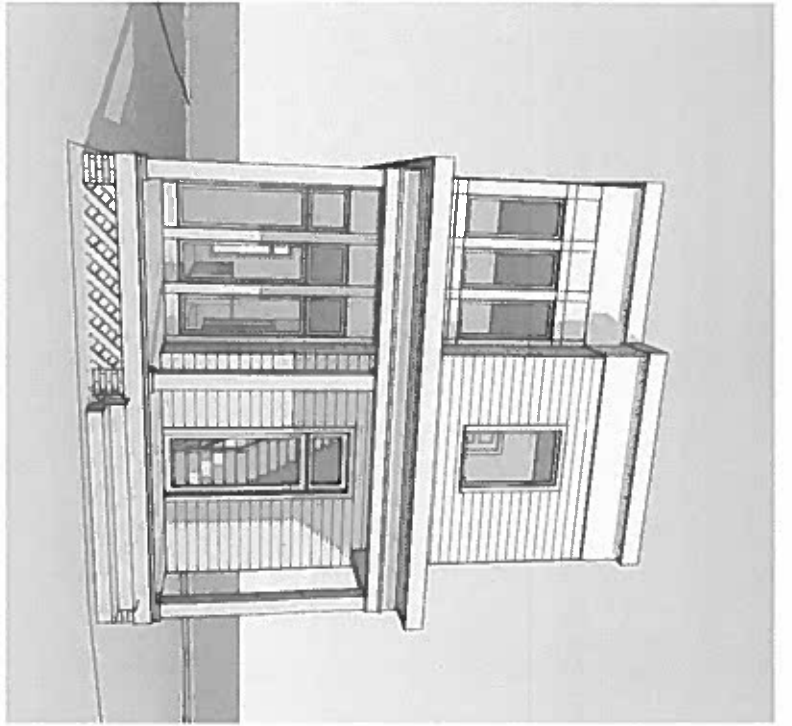
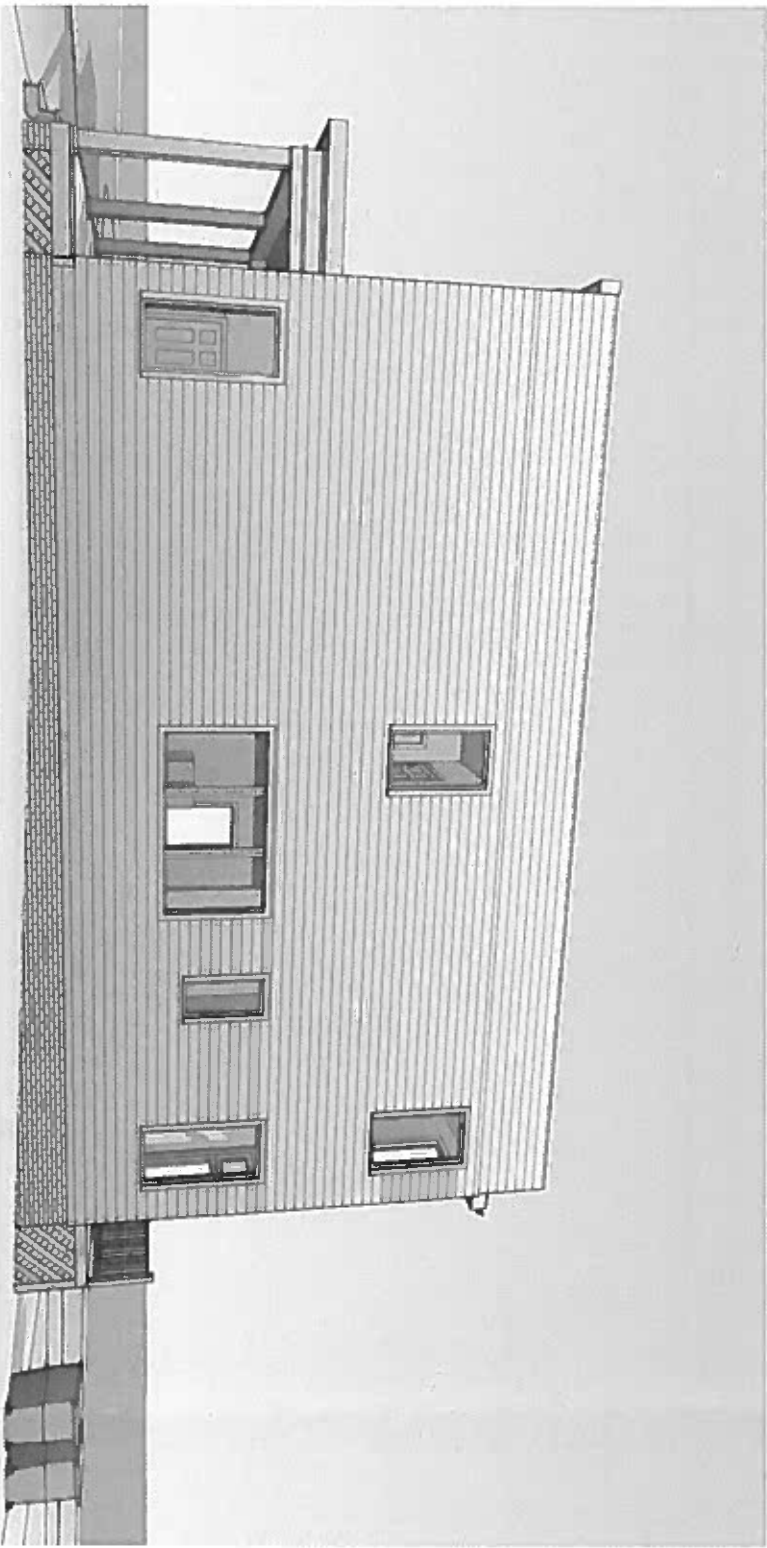


Obsidian, Inc.
 515 North 22nd Street
 Richmond, VA 23223
 804.647.1589
 obsidianva@gmail.com

Perspective Renderings
 600 North 28th Street
 Stephen Barten & Renee Lamb

CAR6



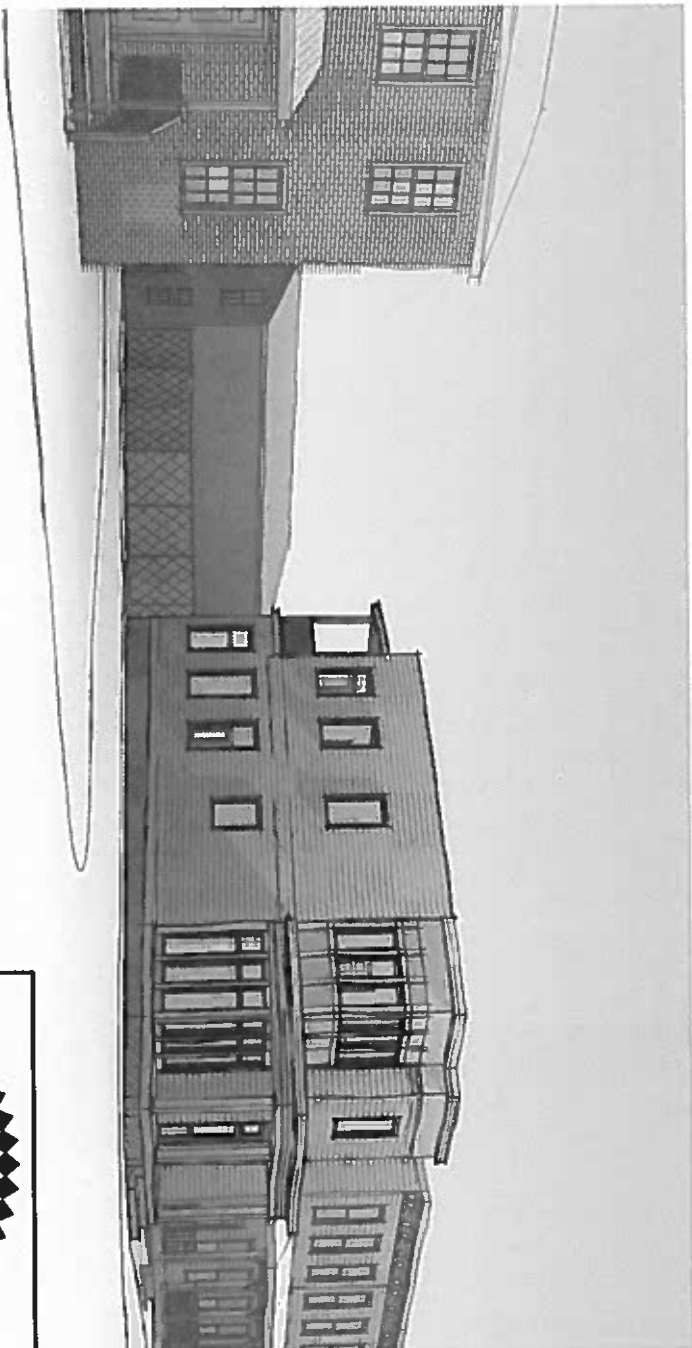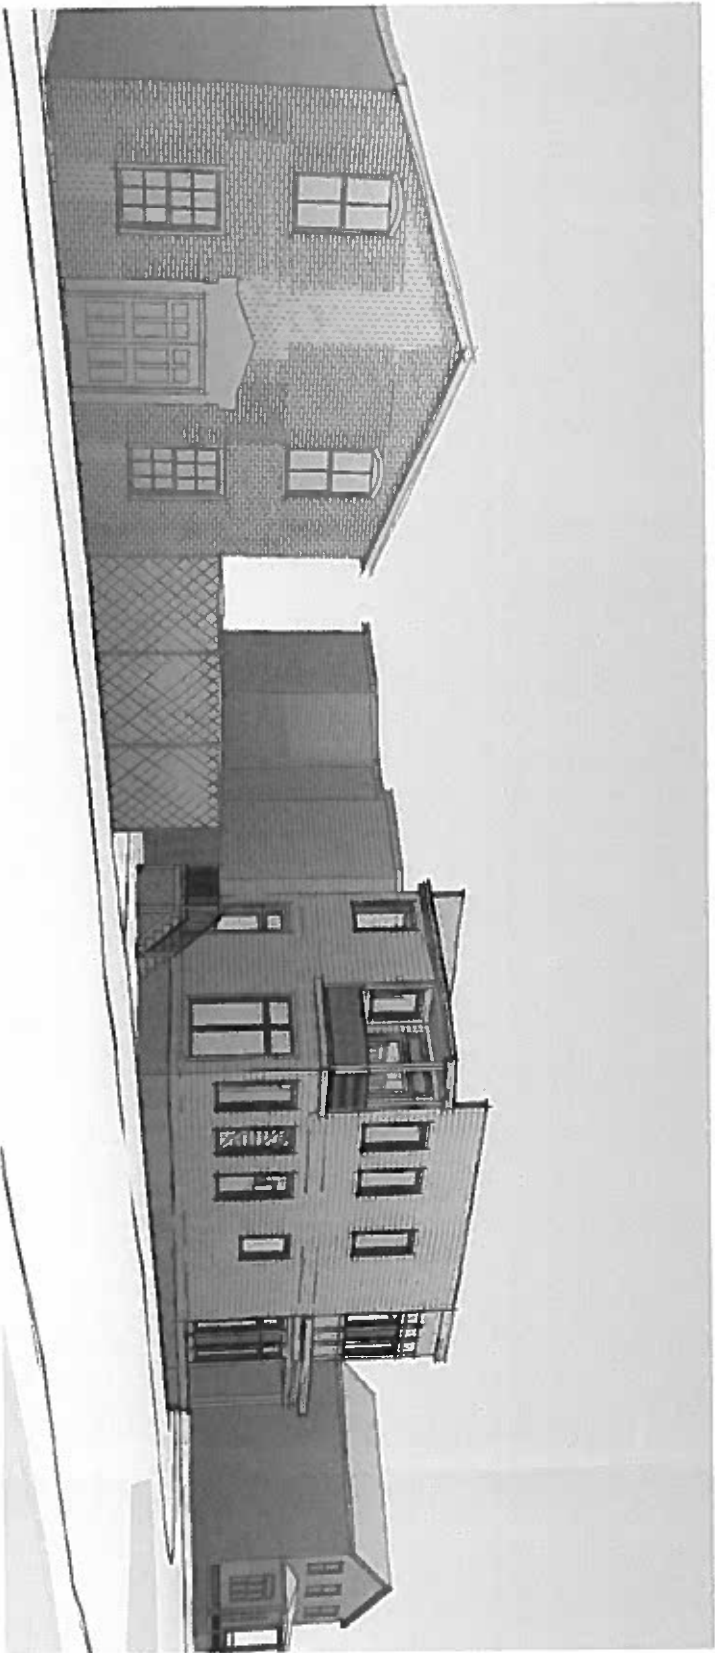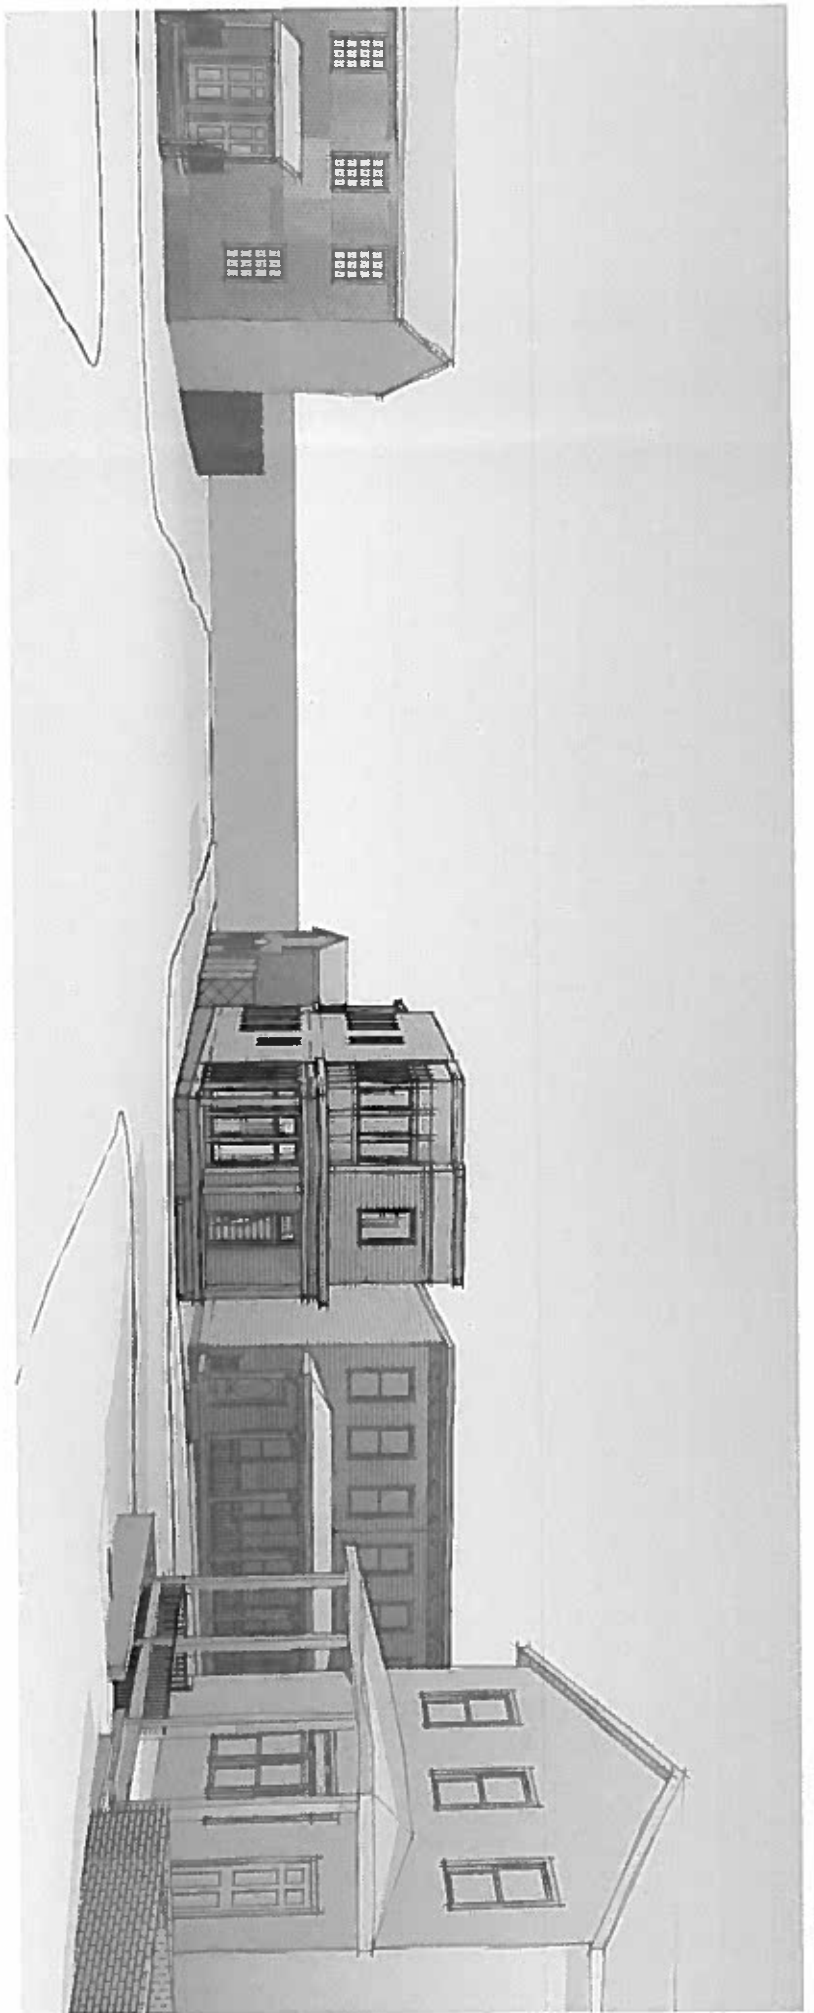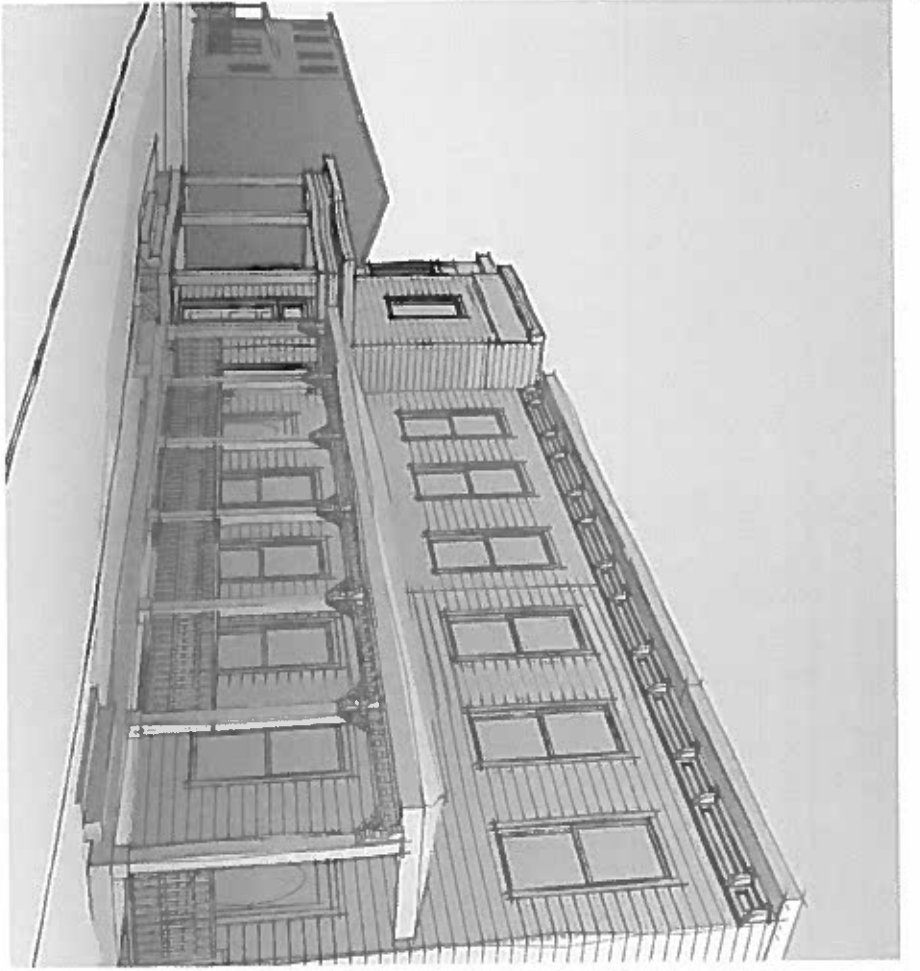


Rev.	Date	Description

Obsidian, Inc.
 515 North 22nd Street
 Richmond, VA 23223
 804.647.1589
 obsidianva@gmail.com

Neighborhood Contextual Perspectives
 600 North 28th Street
 Stephen Barten & Renee Lamb

CAR7

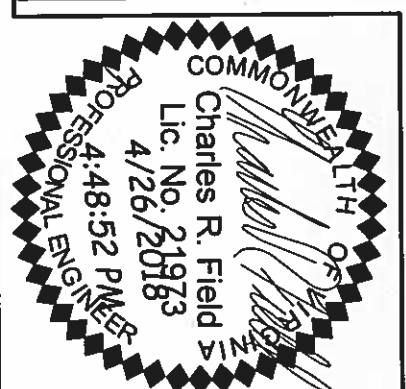

Rev.	Date	Description

1 Roof
1/4" = 1'-0"



Obsidian, Inc.
515 North 22nd Street
Richmond, VA 23223
804.647.1589
obsidianrva@gmail.com

Roof Plan
600 North 28th Street
Stephen Barten & Renee Lamb
April 26, 2018
CARs

