


Drawing name: K:\RVC\PROJECTS\113457_RIC_01\015_SNV Shared Use Path\3 Project Data\CADD\Sheets\LANDSCAPE PLAN.dwg 8(3) LANDSCAPE PLAN Nov 24, 2025 1:53pm by: Alysa Baird
This document, together with the concepts and designs presented herein, is an instrument of service intended only for the specific purpose and client for which it was prepared. Reuse of and improper reliance on this document without written authorization and adaptation by Kimley-Horn and Associates, Inc. and be without liability to Kimley-Horn and Associates, Inc.

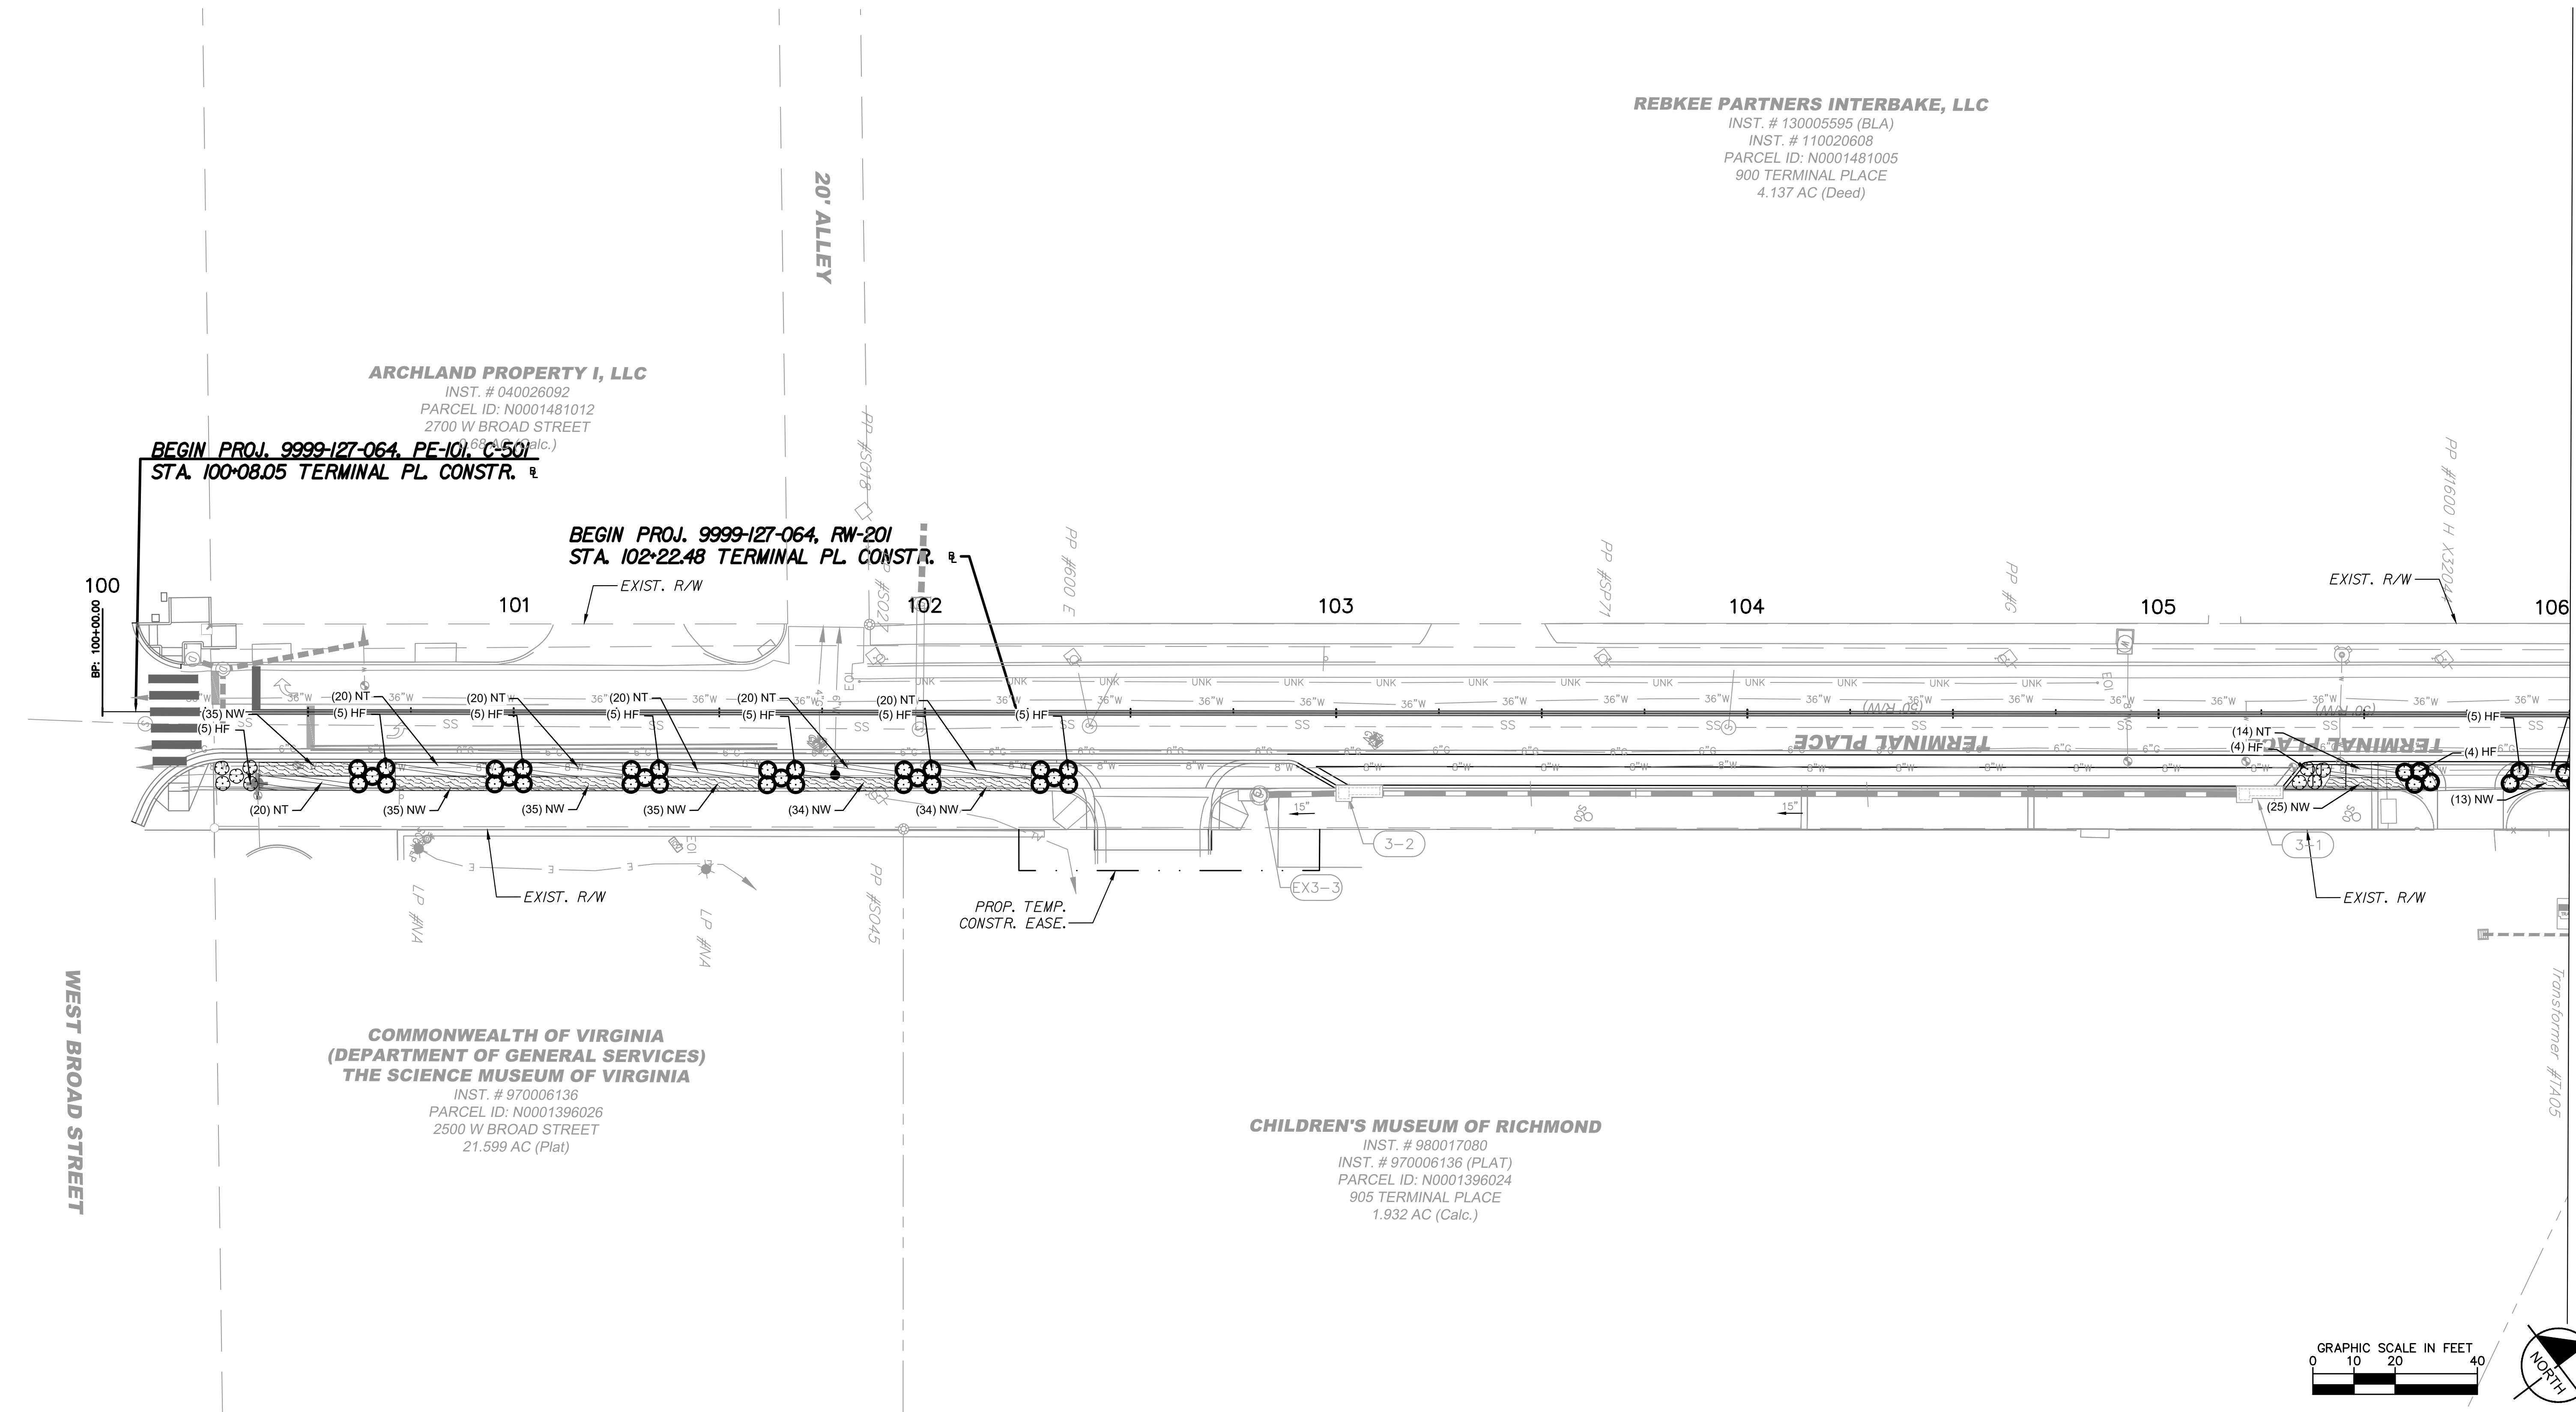

PLANT KEY		
SYMBOL	CODE	COMMON NAME
LARGE SHADE TREES		
	NS	Black Gum
	BI	Dura-Heat River Birch
	LD	Rotundiloba Fruitless Sweetgum

	QC	Scarlet Oak
	QP	Willow Oak
ORNAMENTAL TREES		
	CR	Constellation® Flowering Dogwood
	CF	Forest Pansy Eastern Redbud

	MS	Royal Star Magnolia
	CV	White Fringetree
EVERGREEN TREES		
	ML	Little Gem Dwarf Southern Magnolia


SHRUBS		
	PM	Blunt Mountainmint
	CH	Hummingbird Summersweet
	IR	Red Sprite Winterberry
	IS3	Shamrock Inkberry Holly
	HF	Sunburst St. John's Wort

	EL	Existing Landscape Area
	XI	Existing Tree Line to Remain
	SOD	SOD
GROUND COVERS		
	RG	Gro-Low Fragrant Sumac
	NT	Mexican Feather Grass
	MC	Pink Cloud Muhly Grass
	SH	Prairie Dropseed
	RPM	Rail Planting Mix

	PS	Shenandoah Switch Grass
	SS	The Blues Little Bluestem
	NW	Walker's Low Catmint
PERENNIAL MIX		
Amsonia ciliata / Fringed Bluestar		
Echinacea purpurea / Coneflower		
Monarda fistulosa / Bergamot		
Rudbeckia hirta / Black-eyed Susan		

RW PLANS

THESE PLANS ARE UNFINISHED AND UNAPPROVED AND ARE NOT TO BE USED FOR ANY TYPE OF CONSTRUCTION

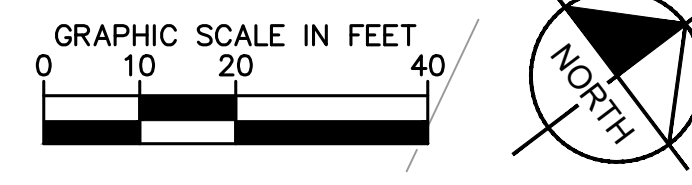

REVISIONS			
No.	REVISIONS	DATE	BY

LEGEND	
	PROPOSED PAVEMENT
	PROPOSED CONCRETE
	MILL AND OVERLAY/BUILD UP
	DEMOLITION OF FLEXIBLE PAVEMENT
	PROPOSED PERVIOUS AREA
	DENOTES CONSTRUCTION LIMITS IN CUTS
	ADA PICNIC TABLE
	PICNIC TABLE
	BENCH
	DECOMPOSED GRANITE
	TRASH RECEPTACLE
	STEEL EDGING



Kimley»Horn
Kimley-Horn and Associates, Inc.
2035 Maywell Street, SUITE 200
RICHMOND, VIRGINIA 23230
Tel: 804-673-5882


ARTHUR ASHE BLVD TO SCIENCE MUSEUM BRT STATION
SHARED USE PATH
LANDSCAPE PLAN

AUTHORITY: CITY OF RICHMOND, DEPARTMENT OF PUBLIC WORKS

DESIGN BY:	AMB	REVIEWED BY:	JBO	SCALE:	DATE:	SHEET:	DRAWING NO.:
DRAWN BY:	SOD				11/21/2025	8(3)	X-XXXXX
CHECKED BY:	AMB						

VDOT PROJECT NO.: 9999-127-064, P101, RW201, CS01

Drawing name: K:\RVC\PROJECTS\113457_RIC\On_Call\015_SNV Shared Use Path\3 Project Data\CADD Sheets\LANDSCAPE PLAN.dwg 8(4) LANDSCAPE PLAN Nov 24, 2025 1:54pm by: Alysa Baird
This document, together with the proposals and designs presented herein, as an instrument of services intended only for the specific purpose and client for which it was prepared. Reuse of and improper reliance on this document without written authorization and adaptation by Kimley-Horn and Associates, Inc. and be without liability to Kimley-Horn and Associates, Inc.

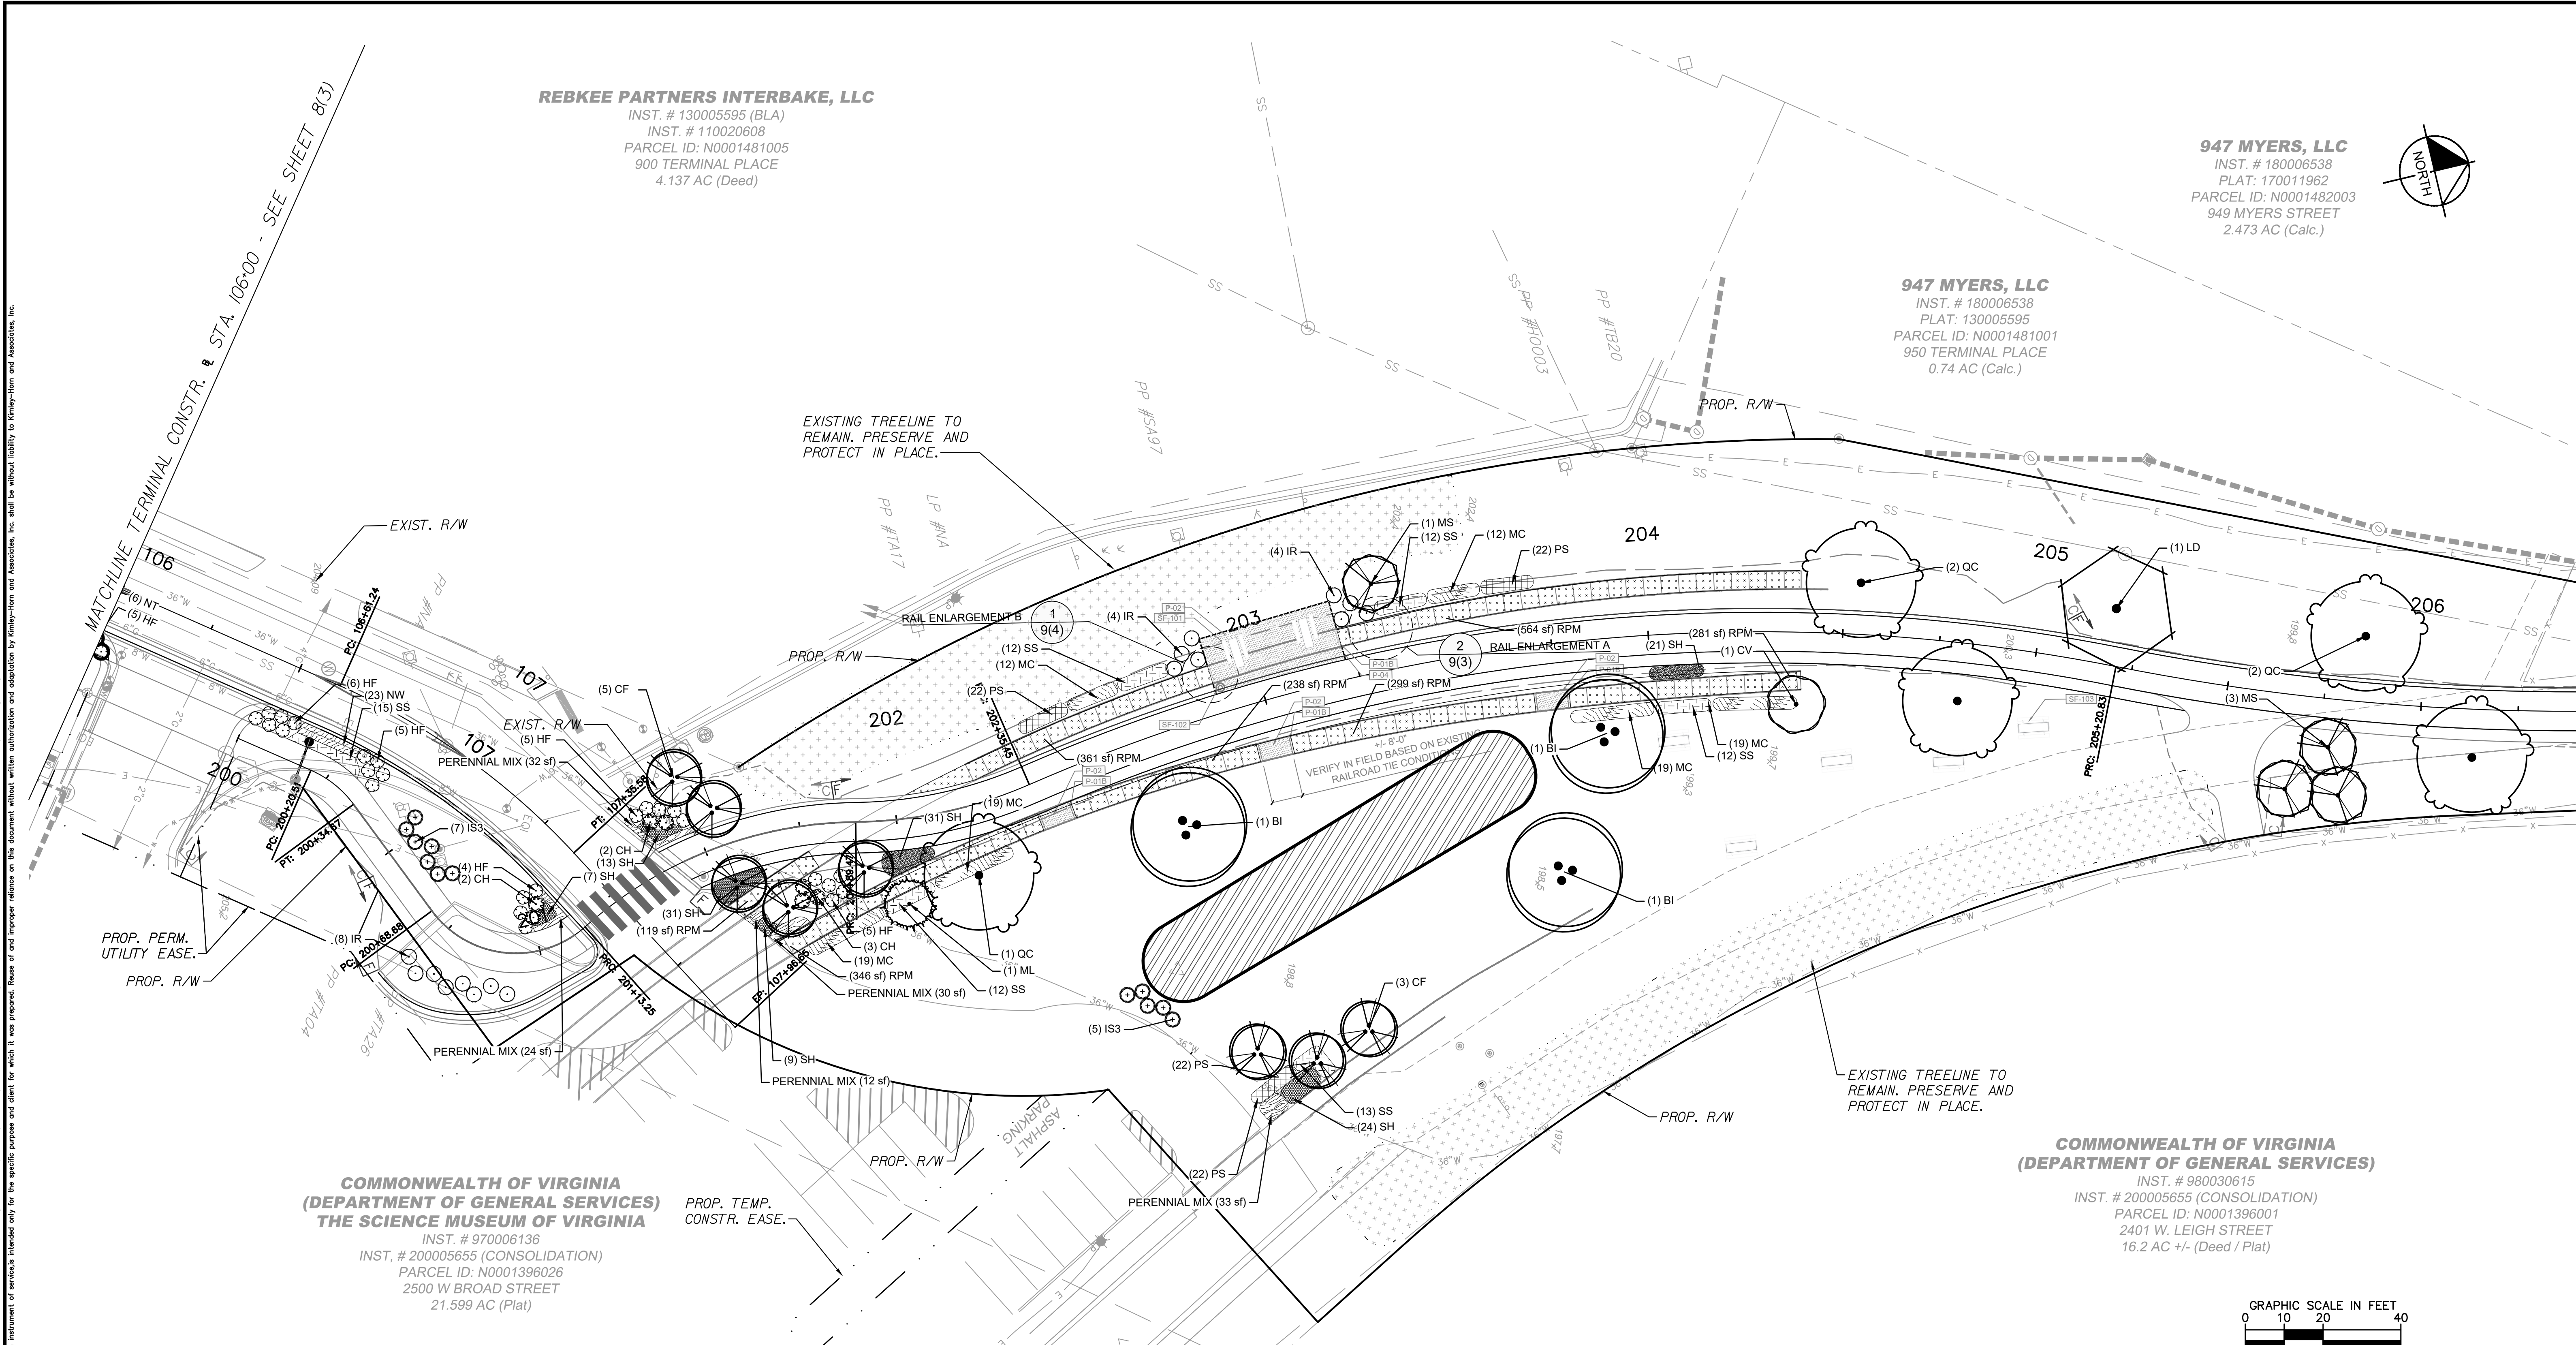

PLANT KEY

SYMBOL	CODE	COMMON NAME
LARGE SHADE TREES		
	NS	Black Gum
	BI	Dura-Heat River Birch
	LD	Rotundiloba Fruitless Sweetgum

ORNAMENTAL TREES

	QC	Scarlet Oak
	QP	Willow Oak
	CR	Constellation® Flowering Dogwood
	CF	Forest Pansy Eastern Redbud

EVERGREEN TREES

	MS	Royal Star Magnolia
	CV	White Fringetree
	ML	Little Gem Dwarf Southern Magnolia

SHRUBS

	PM	Blunt Mountainmint
	CH	Hummingbird Summersweet
	IR	Red Sprite Winterberry
	IS3	Shamrock Inkberry Holly
	HF	Sunburst St. John's Wort


GROUND COVERS

	RG	Gro-Low Fragrant Sumac
	NT	Mexican Feather Grass
	MC	Pink Cloud Muhly Grass
	SH	Prairie Dropseed
	RPM	Rail Planting Mix

	PS	Shenandoah Switch Grass
	SS	The Blues Little Bluestem
	NW	Walker's Low Catmint
	PERENNIAL MIX	Amsonia ciliata / Fringed Bluestar Echinacea purpurea / Coneflower Monarda fistulosa / Bergamot Rudbeckia hirta / Black-eyed Susan

RW PLANS

THESE PLANS ARE UNFINISHED AND UNAPPROVED AND ARE NOT TO BE USED FOR ANY TYPE OF CONSTRUCTION

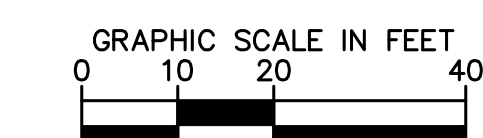

LEGEND				REVISIONS	
	PROPOSED PAVEMENT		STEEL EDGING	No.	DATE
	PROPOSED CONCRETE		ADA PICNIC TABLE	REVISIONS	BY
	MILL AND OVERLAY/BUILD UP		PICNIC TABLE		
	DEMOLITION OF FLEXIBLE PAVEMENT		BENCH		
	PROPOSED PERVIOUS AREA		DECOMPOSED GRANITE		
			TRASH RECEPTACLE		

Kimley»Horn
Kimley-Horn and Associates, Inc.
2035 Mayfield Street, SUITE 200
RICHMOND, VIRGINIA 23230
Tel: 804-673-3882

CITY OF RICHMOND
ESTABLISHED 1737

ARTHUR ASHE BLVD TO SCIENCE MUSEUM BRT STATION
SHARED USE PATH
LANDSCAPE PLAN

AUTHORITY: CITY OF RICHMOND, DEPARTMENT OF PUBLIC WORKS
DESIGN BY: AMB
DRAWN BY: SOD
CHECKED BY: AMB
REVIEWED BY: JBO
SCALE: 1/2"=1'-0"
DATE: 11/21/2025
SHEET: 8(4)
DRAWING NO.: X-XXXXX

VDOT PROJECT NO.: 9999-127-064, P101, RW201, CS01

Drawing name: K:\RVC\TRV\113457_RIC_On_Call\015_SW Shared Use Path\3 Project Data\CADD\Sheets\LANDSCAPE PLAN.dwg 8(5) LANDSCAPE PLAN Nov 24, 2025 11:10am by Alysa Bird
This document, together with the concepts and designs presented herein, as an instrument of services intended only for the specific purpose and client for which it was prepared. Reuse of and improper reliance on this document without written authorization and adoption by Kimley-Horn and Associates, Inc. and be without liability to Kimley-Horn and Associates, Inc.

MATCHLINE PATH CONSTR. STA. 206+50 - SEE SHEET 8(4)

947 MYERS, LLC
INST. # 180006538
PLAT: 170011962
PARCEL ID: N0001482003
949 MYERS STREET
2.473 AC (Calc.)

TRP MYERS, LLC
INST. # 210029896
PARCEL ID: N0001482005
953 MYERS STREET
1.082 AC (Calc.)

TRP MYERS, LLC
INST. # 210029896
PARCEL ID: N0001482006
957 MYERS STREET
1.116 AC (Calc.)

947 MYERS, LLC
INST. # 180006538
PLAT: 130005595
PARCEL ID: N0001481001
950 TERMINAL PLACE
0.74 AC (Calc.)

JAMES RIVER PETROLEUM, INC
INST. # 120009551 (MERGER)
D.B. 407 PG. 1699
D.B. 386, PG. 1136 (PLAT)
PARCEL ID: N0001396022
2730 W. LEIGH STREET
0.747 AC (Calc.)

**COMMONWEALTH OF VIRGINIA
(DEPARTMENT OF GENERAL SERVICES)
THE SCIENCE MUSEUM OF VIRGINIA**
INST. # 970006136
INST. # 200005655 (CONSOLIDATION)
PARCEL ID: N0001396026
2500 W BROAD STREET
21.599 AC (Plat)

**COMMONWEALTH OF VIRGINIA
(DEPARTMENT OF GENERAL SERVICES)**
INST. # 980030615
INST. # 200005655 (CONSOLIDATION)
PARCEL ID: N0001396001
2401 W. LEIGH STREET
16.2 AC +/- (Deed / Plat)

BTP BOULEVARD SQUARE, LLC
INST. # 090001452 (DEDICATION)
INST. # 060026927
INST. # 060026927
P.B. 43, PG. 84
INST. # 060025815 CONSTR. EASE.
P.B. 43, PG. 3
INST. # 060037406
D.B. 386, PG. 1136 (L&E)
PARCEL ID: N0001396028
1001 MYERS STREET
10.725 AC (Calc.)

G S WEST LEIGH OWNER, LLC
PARCEL ID: N0001396029
2700 W. LEIGH STREET
PROP. TEMP. CONSTR. EASE.

PLANT KEY

SYMBOL	CODE	COMMON NAME
--------	------	-------------

LARGE SHADE TREES

	NS	Black Gum
	BI	Dura-Heat River Birch
	LD	Rotundiloba Fruitless Sweetgum

	QC	Scarlet Oak
	QP	Willow Oak

ORNAMENTAL TREES

	CR	Constellation® Flowering Dogwood
	CF	Forest Pansy Eastern Redbud

	MS	Royal Star Magnolia
	CV	White Fringetree

EVERGREEN TREES

	ML	Little Gem Dwarf Southern Magnolia
--	----	------------------------------------

SHRUBS

	PM	Blunt Mountainmint
	CH	Hummingbird Summersweet
	IR	Red Sprite Winterberry
	IS3	Shamrock Inkberry Holly
	HF	Sunburst St. John's Wort


	EL	Existing Landscape Area
	XI	Existing Tree Line to Remain
	SOD	SOD

GROUND COVERS

	RG	Gro-Low Fragrant Sumac
	NT	Mexican Feather Grass
	MC	Pink Cloud Muhly Grass
	SH	Prairie Dropseed
	RPM	Rail Planting Mix

	PS	Shenandoah Switch Grass
	SS	The Blues Little Bluestem
	NW	Walker's Low Catmint

PERENNIAL MIX
Amsonia ciliata / Fringed Bluestar
Echinacea purpurea / Coneflower
Monarda fistulosa / Bergamot
Rudbeckia hirta / Black-eyed Susan

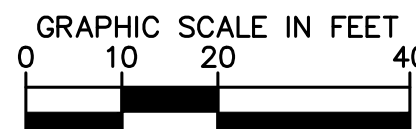

RW PLANS

THESE PLANS ARE UNFINISHED
AND UNAPPROVED AND ARE NOT
TO BE USED FOR ANY TYPE
OF CONSTRUCTION

Kimley-Horn and Associates, Inc.
Richmond, Virginia
LANDSCAPE ARCHITECT

No.	REVISIONS	DATE	BY

LEGEND	
	PROPOSED PAVEMENT
	PROPOSED CONCRETE
	MILL AND OVERLAY/BUILD UP
	DEMOLITION OF FLEXIBLE PAVEMENT
	PROPOSED PERVIOUS AREA

	DENOTES CONSTRUCTION LIMITS IN CUTS
	STEEL EDGING
	ADA PICNIC TABLE
	PICNIC TABLE
	BENCH
	DECOMPOSED GRANITE
	TRASH RECEPTACLE



Kimley»Horn
Kimley-Horn and Associates, Inc.
2035 Mayfield Street, SUITE 200
RICHMOND, VIRGINIA 23230
Tel: 804-675-3882



ARTHUR ASHE BLVD TO SCIENCE MUSEUM BRT STATION
SHARED USE PATH
LANDSCAPE PLAN

AUTHORITY: CITY OF RICHMOND, DEPARTMENT OF PUBLIC WORKS				VDOT PROJECT NO.: 9999-127-064, P101, RW201, CS01			
DESIGN BY:	AMB	REVIEWED BY:	JBO	SCALE:	DATE:	SHEET:	DRAWING NO.:
DRAWN BY:	SOD				11/21/2025	8(5)	X-XXXXX
CHECKED BY:	AMB						

Drawing name: K:\RVC\TPO\113457_RIC_01\015_SWP Shared Use Path\3 Project Data\CAD Sheets\LANDSCAPE PLAN.dwg 8(6) LANDSCAPE PLAN Nov 24, 2025 11:10am by Alysa Bird
This document, together with the concepts and designs presented herein, as an instrument of services intended only for the specific purpose and client for which it was prepared. Reuse of and improper reliance on this document without written authorization and adaptation by Kimley-Horn and Associates, Inc. and be without liability to Kimley-Horn and Associates, Inc.

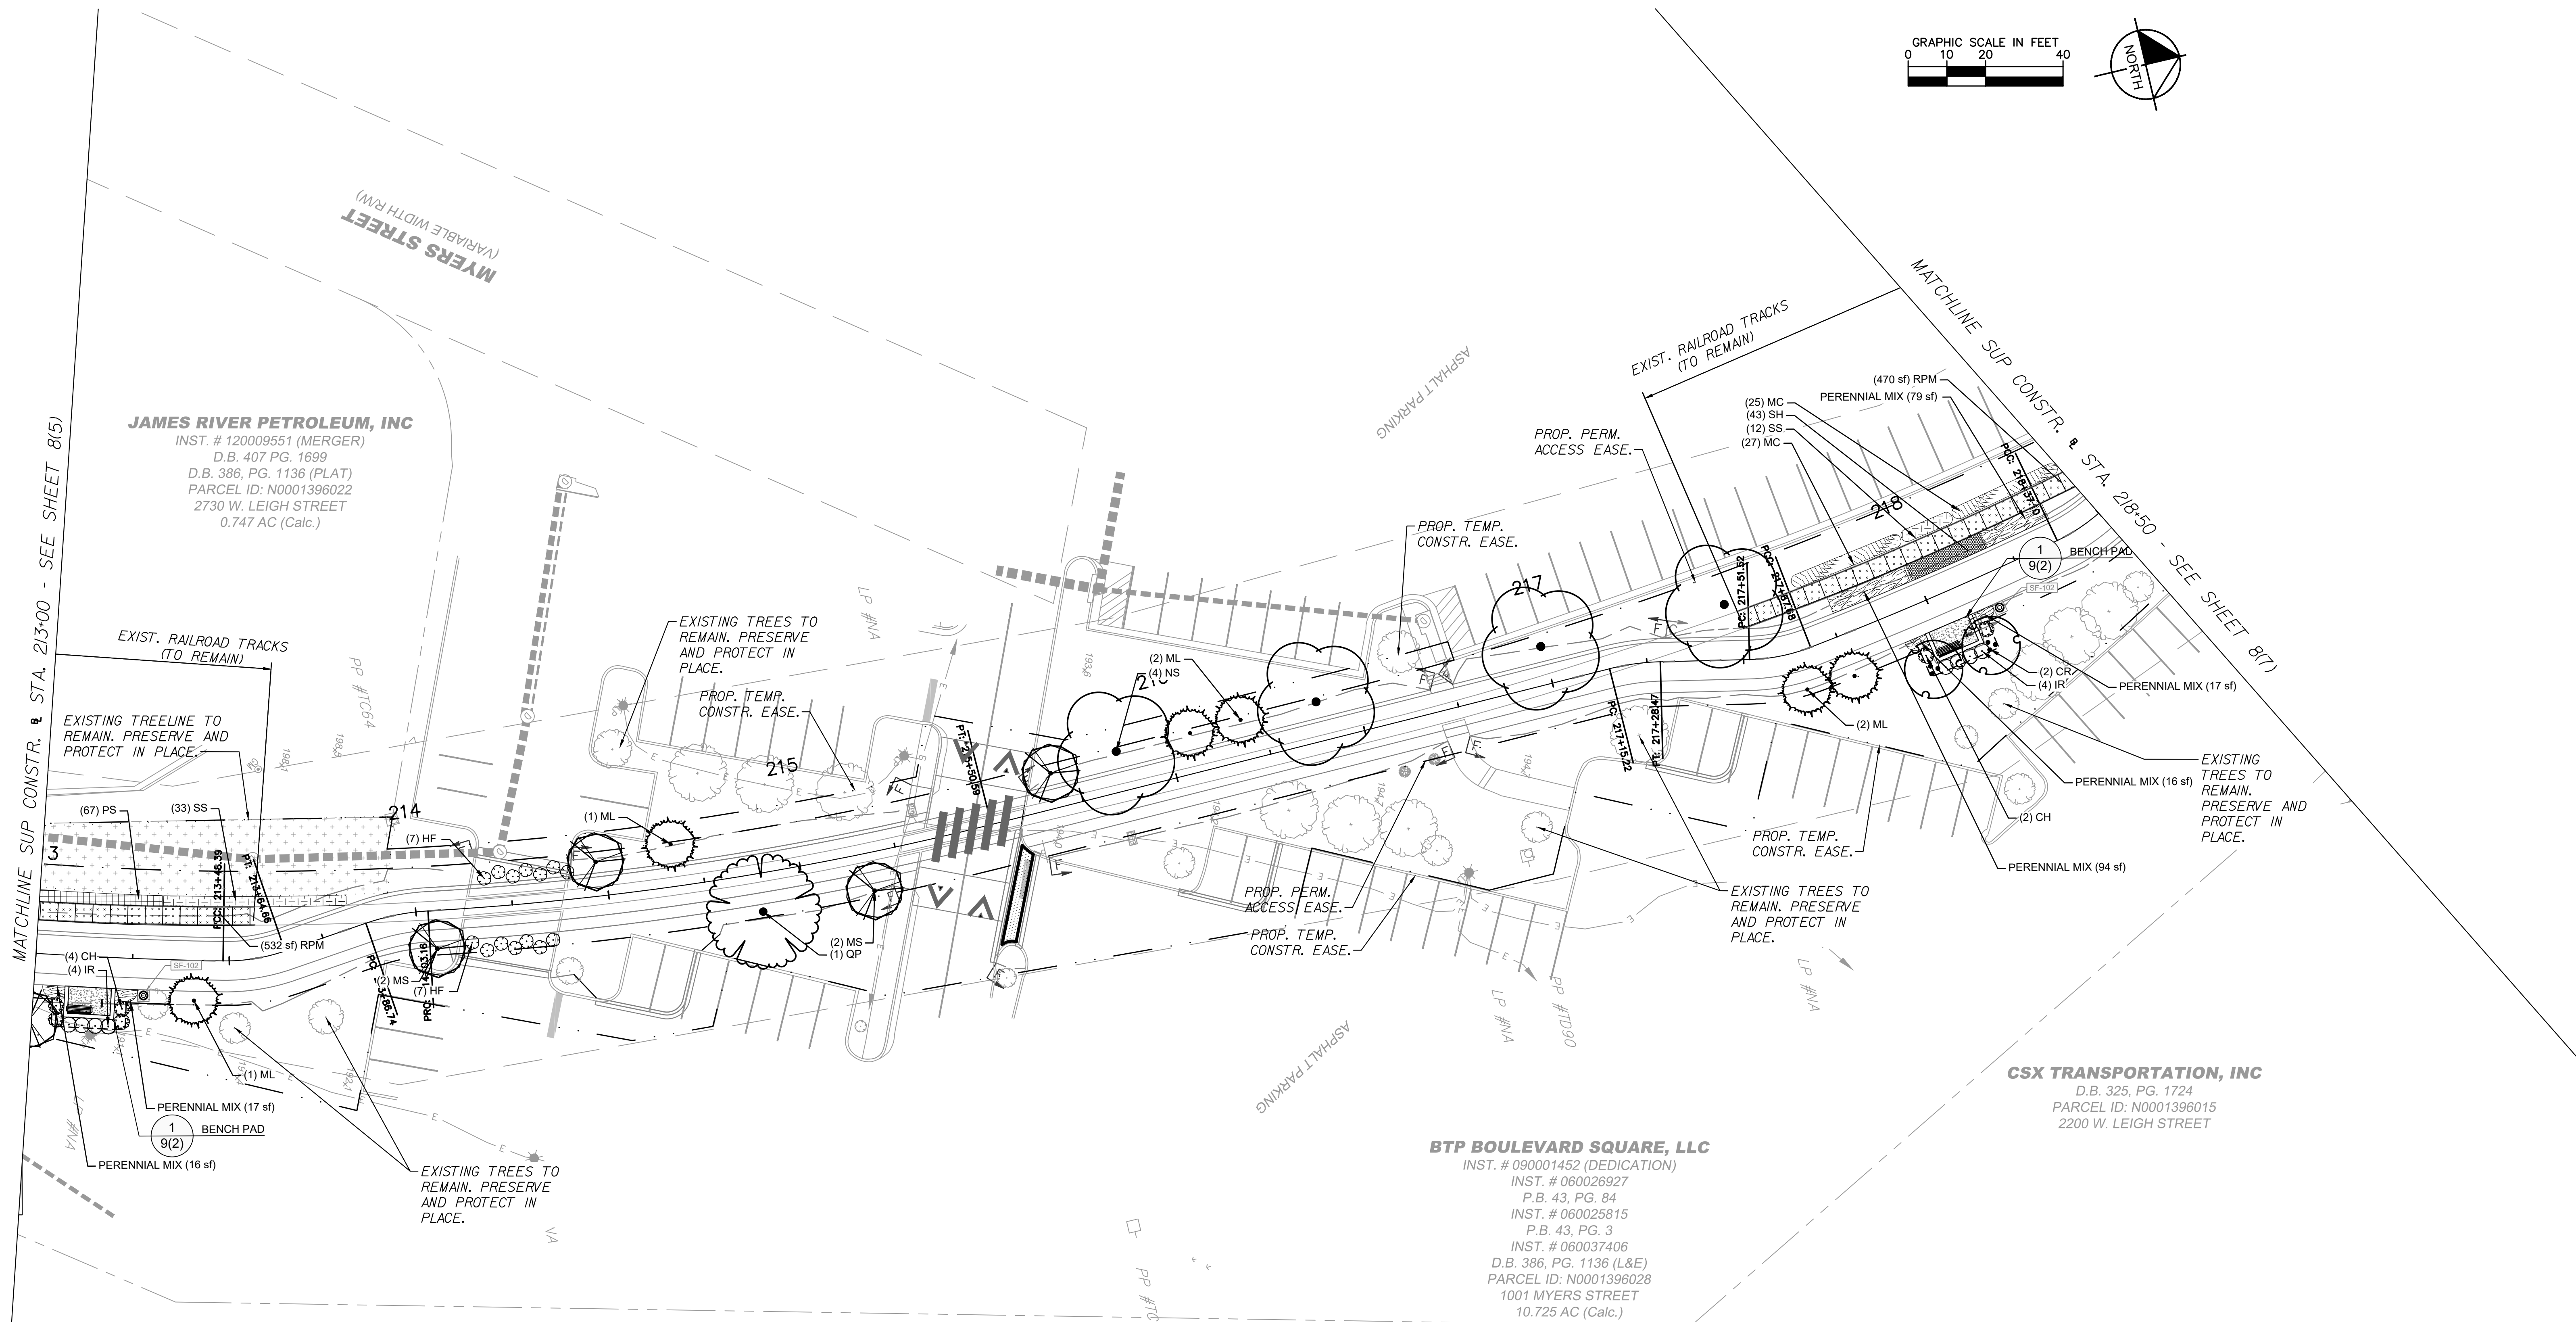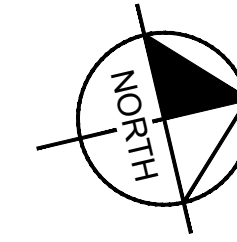

PLANT KEY

SYMBOL CODE COMMON NAME

LARGE SHADE TREES

NS	Black Gum
BI	Dura-Heat River Birch
LD	Rotundiloba Fruitless Sweetgum

QC	Scarlet Oak
QP	Willow Oak

ORNAMENTAL TREES

CR	Constellation® Flowering Dogwood
CF	Forest Pansy Eastern Redbud

MS	Royal Star Magnolia
CV	White Fringetree

EVERGREEN TREES

ML	Little Gem Dwarf Southern Magnolia
----	------------------------------------

SHRUBS

PM	Blunt Mountainmint
CH	Hummingbird Summersweet
IR	Red Sprite Winterberry
IS3	Shamrock Inkberry Holly
HF	Sunburst St. John's Wort

EL	Existing Landscape Area
XI	Existing Tree Line to Remain
SOD	SOD

GROUND COVERS

RG	Gro-Low Fragrant Sumac
NT	Mexican Feather Grass
MC	Pink Cloud Muhly Grass
SH	Prairie Dropseed
RPM	Rail Planting Mix

PS	Shenandoah Switch Grass
SS	The Blues Little Bluestem
NW	Walker's Low Catmint

PERENNIAL MIX
Amsonia ciliata / Fringed Bluestar
Echinacea purpurea / Coneflower
Monarda fistulosa / Bergamot
Rudbeckia hirta / Black-eyed Susan

RW PLANS

THESE PLANS ARE UNFINISHED
AND UNAPPROVED AND ARE NOT
TO BE USED FOR ANY TYPE
OF CONSTRUCTION

Kimley-Horn and Associates, Inc.
Richmond, Virginia
LANDSCAPE ARCHITECT


No.	REVISIONS	DATE	BY

LEGEND

	PROPOSED PAVEMENT
	PROPOSED CONCRETE
	MILL AND OVERLAY/BUILD UP
	DEMOLITION OF FLEXIBLE PAVEMENT
	PROPOSED PERVIOUS AREA

	DENOTES CONSTRUCTION LIMITS IN CUTS
	STEEL EDGING
	ADA PICNIC TABLE
	PICNIC TABLE
	BENCH
	DECOMPOSED GRANITE
	TRASH RECEPTACLE

Kimley»Horn
Kimley-Horn and Associates, Inc.
2035 Mayfield Street, SUITE 200
RICHMOND, VIRGINIA 23230
Tel: 804-673-3882

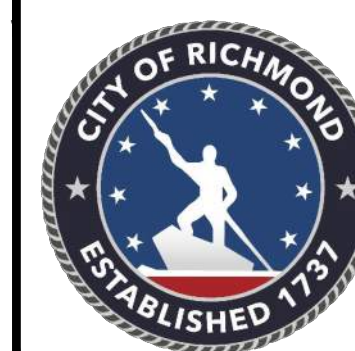

ARTHUR ASHE BLVD TO SCIENCE MUSEUM BRT STATION
SHARED USE PATH
LANDSCAPE PLAN

AUTHORITY: CITY OF RICHMOND, DEPARTMENT OF PUBLIC WORKS

DESIGN BY: AMB
DRAWN BY: SOD
CHECKED BY: AMB

REVIEWED BY: JBO

SCALE: 1"=40'

DATE: 11/21/2025

SHEET: 8(6)

DRAWING NO.: X-XXXXX

VDOT PROJECT NO.: 9999-127-064, P101, RW201, C501

Drawing name: K:\RVC\PROJECTS\113457_RIC_01\015_SNV Shared Use Path\3 Project Data\CADD Sheets\LANDSCAPE PLAN.dwg 8(7) LANDSCAPE PLAN Nov 24, 2025 11:11am by: Alysa Bird
This document, together with the concepts and designs presented herein, as an instrument of services intended only for the specific purpose and client for which it was prepared. Reuse of and improper reliance on this document without written authorization and adaptation by Kimley-Horn and Associates, Inc. and be without liability to Kimley-Horn and Associates, Inc.

PLANT KEY

SYMBOL	CODE	COMMON NAME
--------	------	-------------

LARGE SHADE TREES

	NS	Black Gum
	BI	Dura-Heat River Birch
	LD	Rotundiloba Fruitless Sweetgum

	QC	Scarlet Oak
	QP	Willow Oak

ORNAMENTAL TREES

	CR	Constellation® Flowering Dogwood
	CF	Forest Pansy Eastern Redbud

	MS	Royal Star Magnolia
	CV	White Fringetree

EVERGREEN TREES

	ML	Little Gem Dwarf Southern Magnolia
--	----	------------------------------------

SHRUBS

	PM	Blunt Mountainmint
	CH	Hummingbird Summersweet
	IR	Red Sprite Winterberry
	IS3	Shamrock Inkberry Holly
	HF	Sunburst St. John's Wort

	EL	Existing Landscape Area
	XI	Existing Tree Line to Remain
	SOD	SOD

GROUND COVERS

	RG	Gro-Low Fragrant Sumac
	NT	Mexican Feather Grass
	MC	Pink Cloud Muhly Grass
	SH	Prairie Dropseed
	RPM	Rail Planting Mix

	PS	Shenandoah Switch Grass
	SS	The Blues Little Bluestem
	NW	Walker's Low Catmint

PERENNIAL MIX

Amsonia ciliata / Fringed Bluestar
Echinacea purpurea / Coneflower
Monarda fistulosa / Bergamot
Rudbeckia hirta / Black-eyed Susan

RW PLANS

THESE PLANS ARE UNFINISHED
AND UNAPPROVED AND ARE NOT
TO BE USED FOR ANY TYPE
OF CONSTRUCTION

No.	REVISIONS	DATE	BY

LEGEND

	PROPOSED PAVEMENT
	PROPOSED CONCRETE
	MILL AND OVERLAY/BUILD UP
	DEMOLITION OF FLEXIBLE PAVEMENT
	PROPOSED PERVIOUS AREA

	DENOTES CONSTRUCTION LIMITS IN CUTS
	ADA PICNIC TABLE
	PICNIC TABLE
	BENCH
	DECOMPOSED GRANITE
	TRASH RECEPTACLE
	STEEL EDGING

Kimley»Horn
Kimley-Horn and Associates, Inc.
2035 Mayfield Street, SUITE 200
RICHMOND, VIRGINIA 23230
Tel: 804-673-3882



ARTHUR ASHE BLVD TO SCIENCE MUSEUM BRT STATION
SHARED USE PATH
LANDSCAPE PLAN

AUTHORITY: CITY OF RICHMOND, DEPARTMENT OF PUBLIC WORKS

DESIGN BY: AMB
DRAWN BY: SOD
CHECKED BY: AMB

REVIEWED BY: JHO

SCALE

DATE
11/21/2025

SHEET
8(7)

DRAWING NO.
X-XXXXX

VDOT PROJECT NO.:
9999-127-064, P101, RW201, CS01

BTP BOULEVARD SQUARE, LLC

INST. # 090001452 (DEDICATION)
INST. # 060026927
P.B. 43, PG. 84
INST. # 060025815
P.B. 43, PG. 3
INST. # 060037406
D.B. 386, PG. 1136 (L&E)
PARCEL ID: N0001396028
1001 MYERS STREET
10.725 AC (Calc.)

CSX TRANSPORTATION, INC

D.B. 325, PG. 1724
PARCEL ID: N0001396015
2200 W. LEIGH STREET

GRAPHIC SCALE IN FEET
0 10 20 40

