



**NEW FRONT ELEVATION**

SCALE: 1/8" = 1'-0"



**LEFT ELEVATION**

SCALE: 1/8" = 1'-0"







5701 grove avenue richmond virginia 23226  
804.740.7500 www.lhg.net  
land planning | civil engineering  
landscape architecture




PROPOSED PARKING LOT LIGHT FIXTURE

LEGEND:

-  EXISTING POLE LOCATIONS
-  PROPOSED NEW POLE LOCATIONS

STONY POINT ROAD

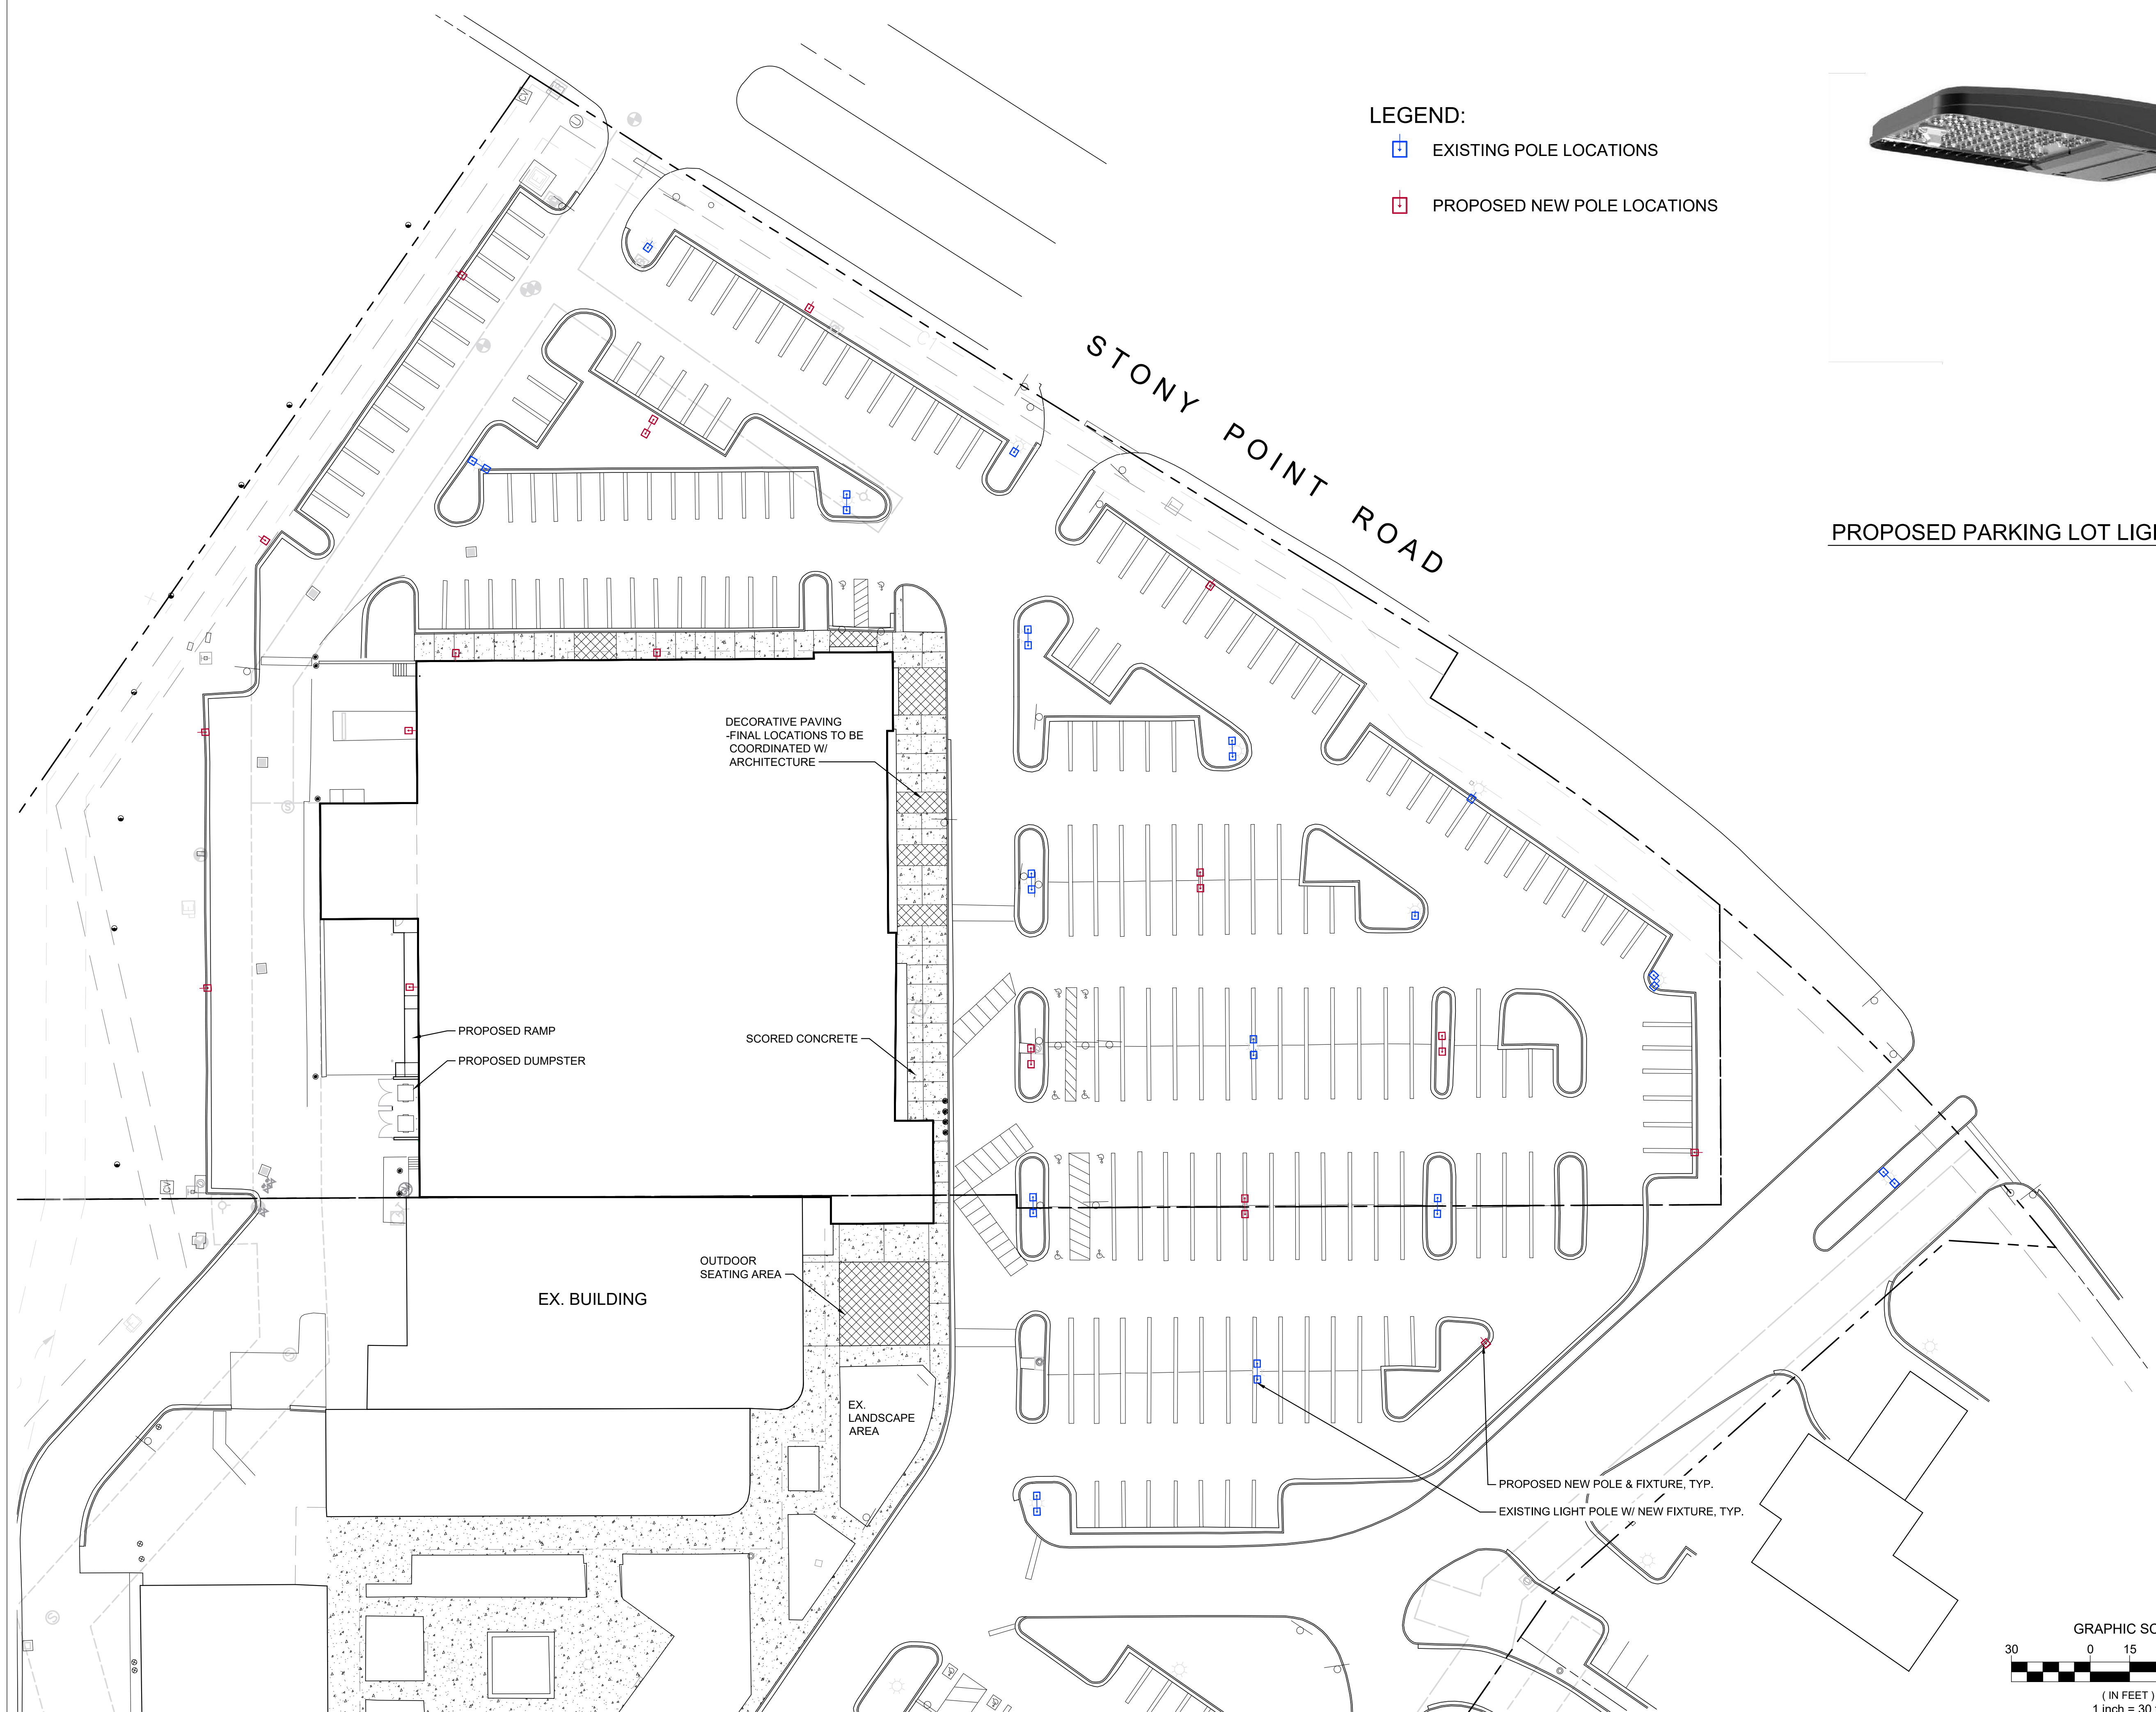

STONY POINT SHOPPING CENTER


RICHMOND, VA

REVISIONS:

| No. | Description | Date |
|-----|-------------|------|
|     |             |      |
|     |             |      |
PROPOSED SITE IMPROVEMENTS

|                 |                |
|-----------------|----------------|
| Designed By:    | RJB            |
| Drawn By:       | EGG            |
| Checked By:     | RJB            |
| QA/QC By:       | DCG            |
| Date:           | March 17, 2020 |
| Project Number: | 19042          |
| Sheet Number:   | E1.00          |

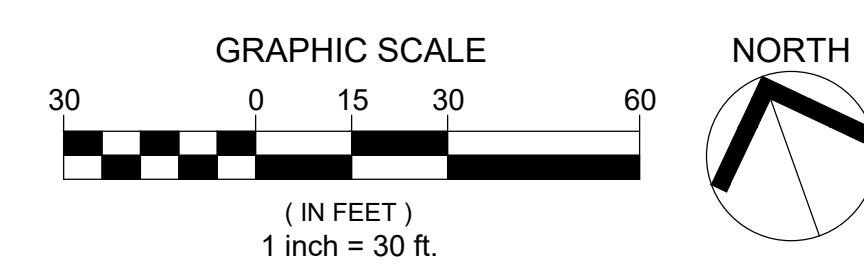

© HG DESIGN STUDIO EXPRESSLY RESERVES ITS COMMON LAW COPYRIGHT AND OTHER PROPERTY RIGHTS IN THESE DRAWINGS. THESE DRAWINGS ARE NOT TO BE REPRODUCED, COPIED OR COPIED IN ANY FORM OR MANNER WHATSOEVER, NOR ARE THEY TO BE ASSIGNED TO ANY THIRD PARTY, WITHOUT FIRST OBTAINING THE EXPRESS WRITTEN PERMISSION AND CONSENT OF HG DESIGN STUDIO.