



3200 West Broad Street
Richmond Virginia





| REVISIONS | |
|-----------|--------------------|
| 1 | 6-8-2020 COMMENTS |
| 2 | 7-17-2020 COMMENTS |
| 3 | 8-13-2020 COMMENTS |
| 4 | 8-20-2020 COMMENTS |




PROJECT: M19068
DATE: 09/26/2019
Site Plan Package

SITE LAYOUT PLAN
C3.00

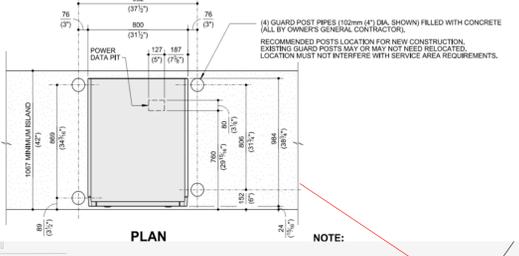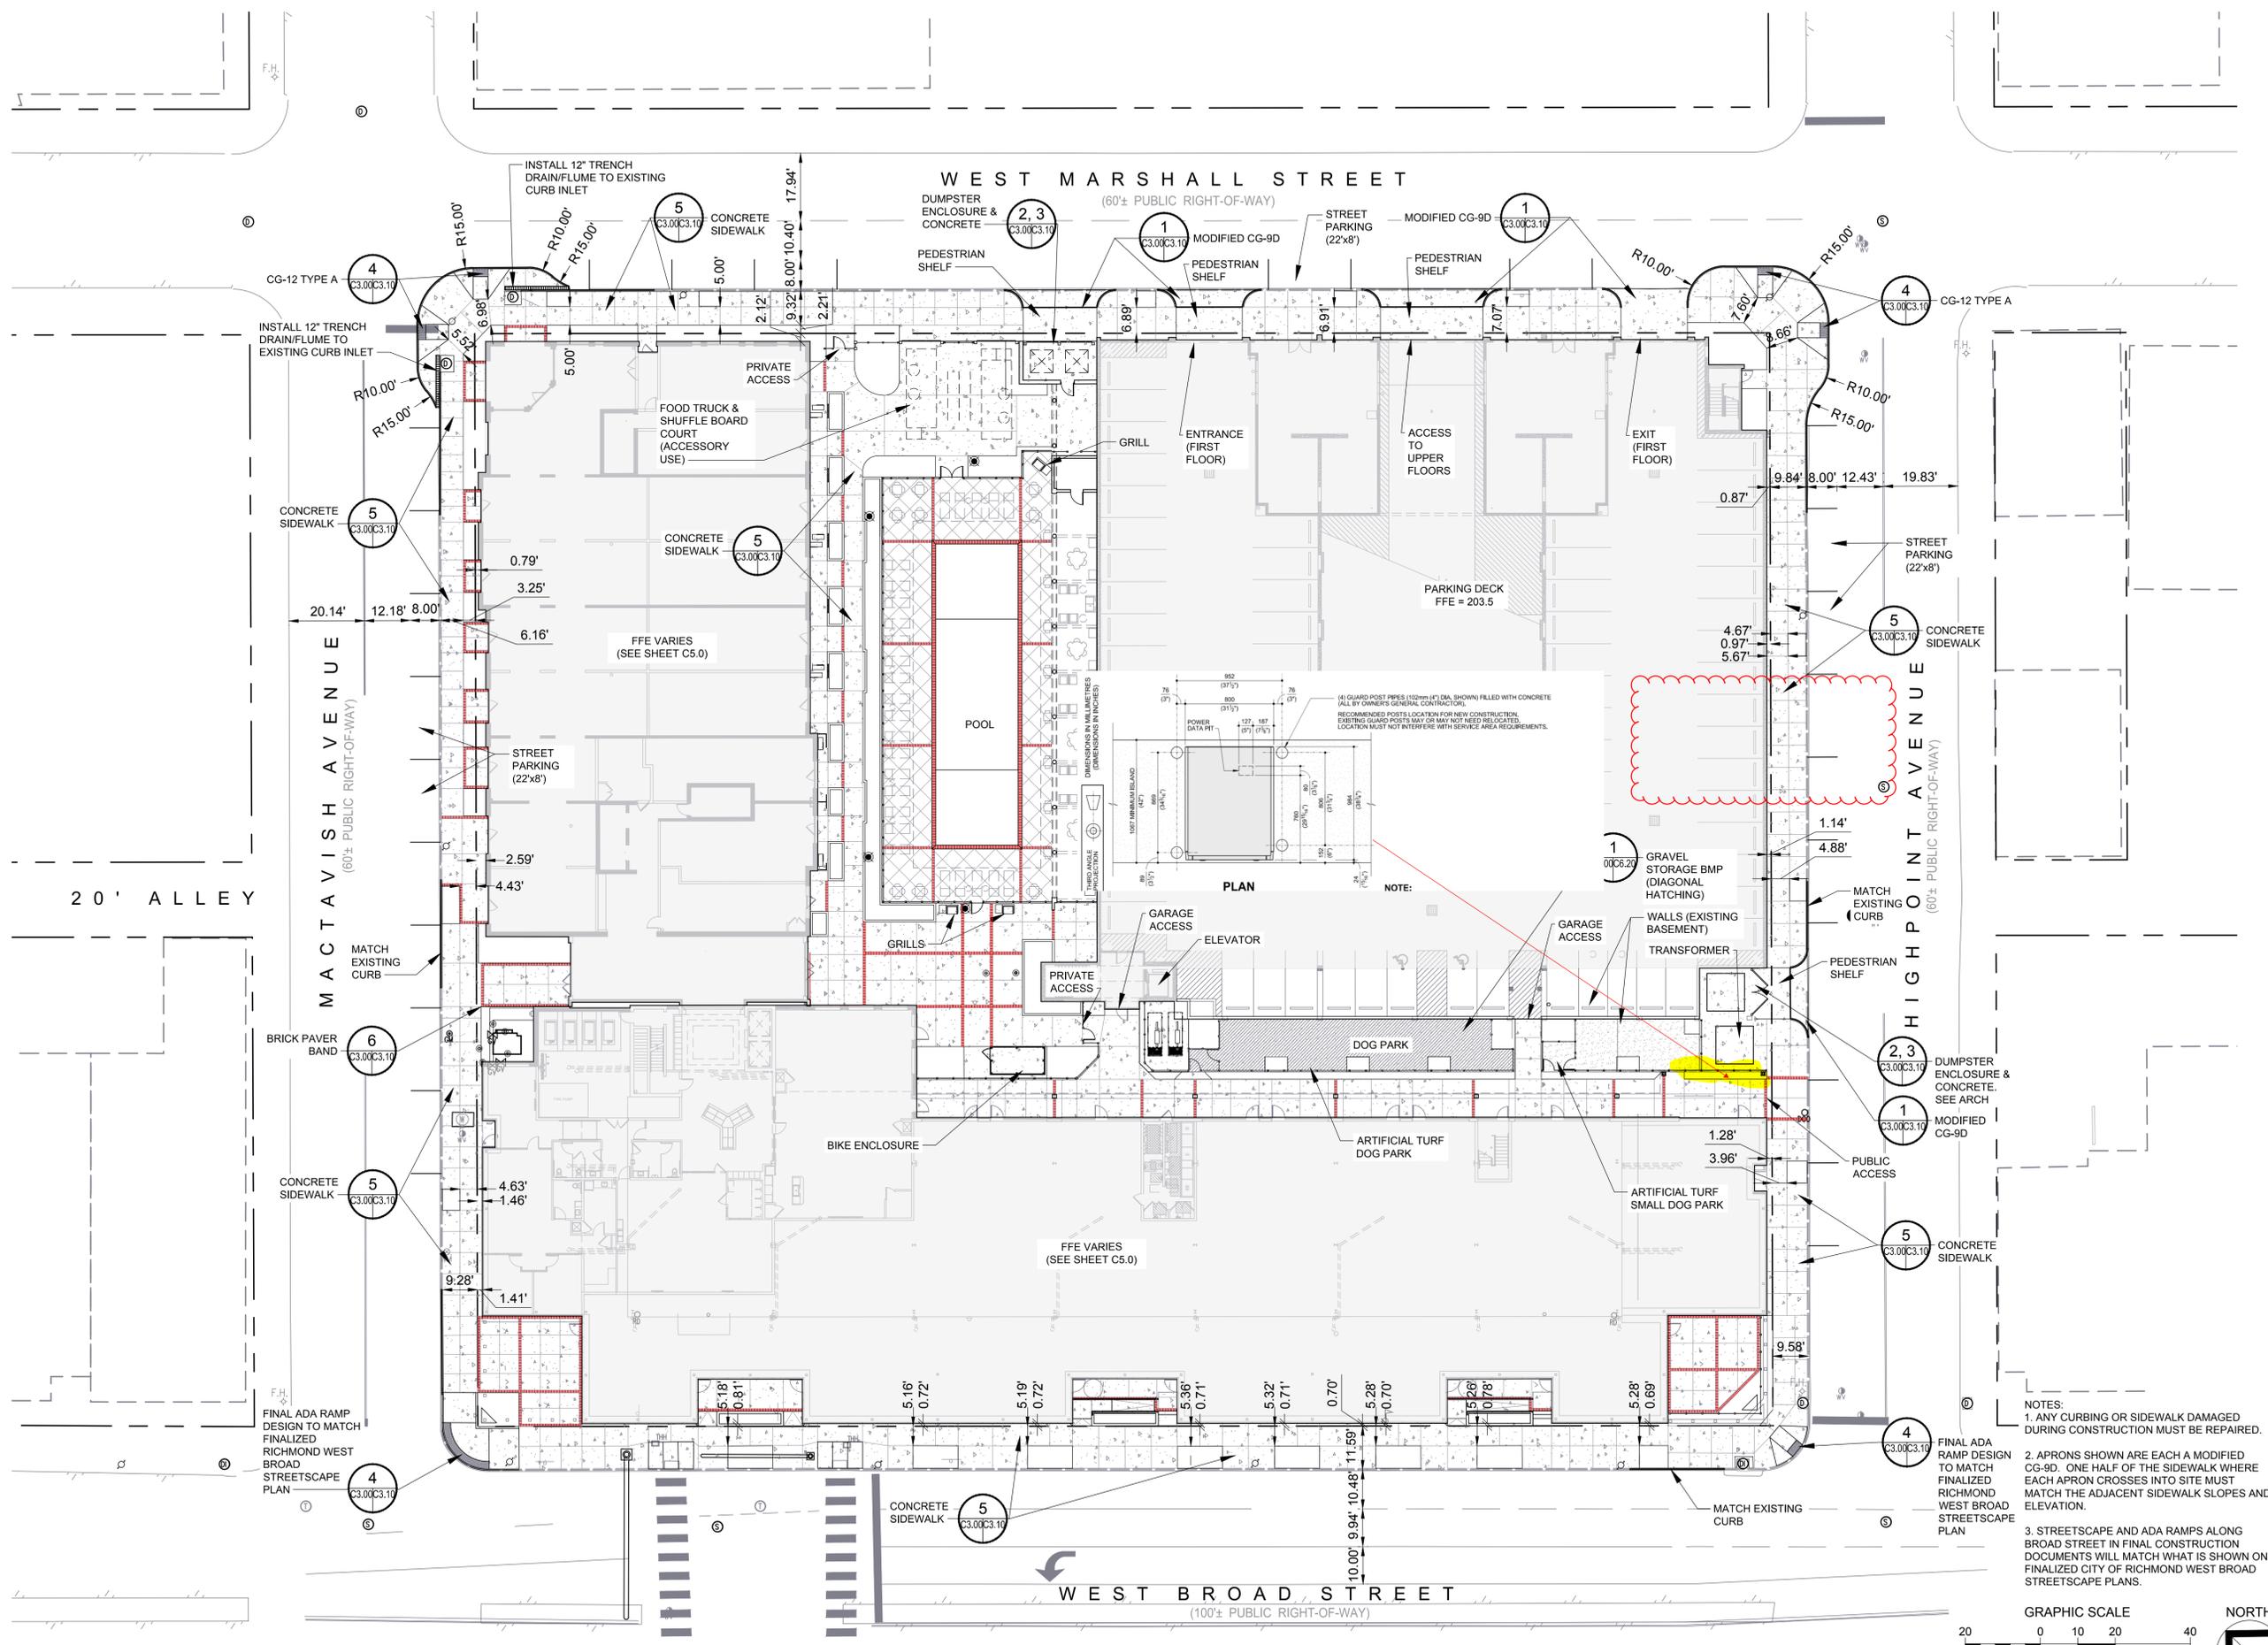


- NOTES:
1. ANY CURBING OR SIDEWALK DAMAGED DURING CONSTRUCTION MUST BE REPAIRED.
 2. APRONS SHOWN ARE EACH A MODIFIED CG-9D. ONE HALF OF THE SIDEWALK WHERE EACH APRON CROSSES INTO SITE MUST MATCH THE ADJACENT SIDEWALK SLOPES AND ELEVATION.
 3. STREETScape AND ADA RAMPs ALONG BROAD STREET IN FINAL CONSTRUCTION DOCUMENTS WILL MATCH WHAT IS SHOWN ON FINALIZED CITY OF RICHMOND WEST BROAD STREETScape PLANS.

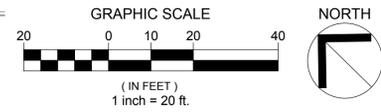

© 2019 HG DESIGN STUDIO. ALL RIGHTS RESERVED. NO PART OF THIS DOCUMENT IS TO BE REPRODUCED, CHANGED OR COPIED IN ANY FORM OR BY ANY MEANS, WITHOUT FIRST OBTAINING THE EXPRESS WRITTEN PERMISSION AND CONSENT OF HG DESIGN STUDIO.

CONSULT WITH DIEBOLD NIXDORF INSTALLATION/SERVICE BRANCH FOR ADDITIONAL DETAILS AND INFORMATION.

DIMENSIONS IN MILLIMETRES
(DIMENSIONS IN INCHES)

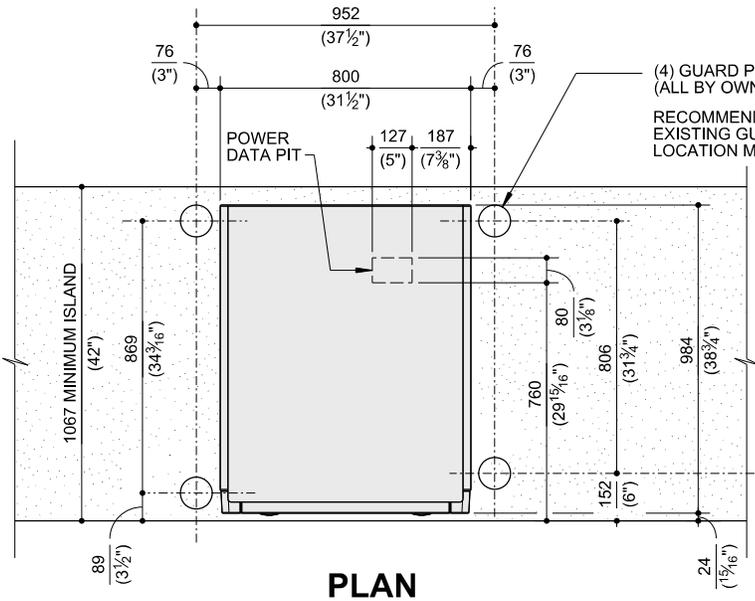

ATM to receive vinyl wrap
with VACU name and logo

NOTE:

DIEBOLD NIXDORF ATMS ARE SPECIFICALLY DESIGNED TO MEET VARIOUS USER CRITERIA FOR DRIVE-UP AND WALK-UP APPLICATIONS INCLUDING REACH, PRIVACY AND SCREEN VIEW ABILITY. A DRIVE-UP ATM USED IN A WALK-UP APPLICATION MAY RESULT IN REDUCED USER PRIVACY. AN OPTIONAL KEYPAD PRIVACY SHIELD IS RECOMMENDED IN THIS APPLICATION.

THE CUSTOMER ACCEPTS ALL RESPONSIBILITY FOR ANY REDUCTION IN USER CONVENIENCE, VISIBILITY AND PRIVACY RISK ISSUES ASSOCIATED WITH USING DIEBOLD NIXDORF ATMS OUTSIDE OF THEIR INTENDED APPLICATIONS.

ALL DIMENSIONS AND DESIGN CRITERIA SUBJECT TO CHANGE WITHOUT NOTICE

