


700 LIBBIE AV [ALTERNATE]
CHRISTOPHER LN BEHAVIOR
AS PROPOSED

9/3/24

JAC:NTS

LIBBIE ME

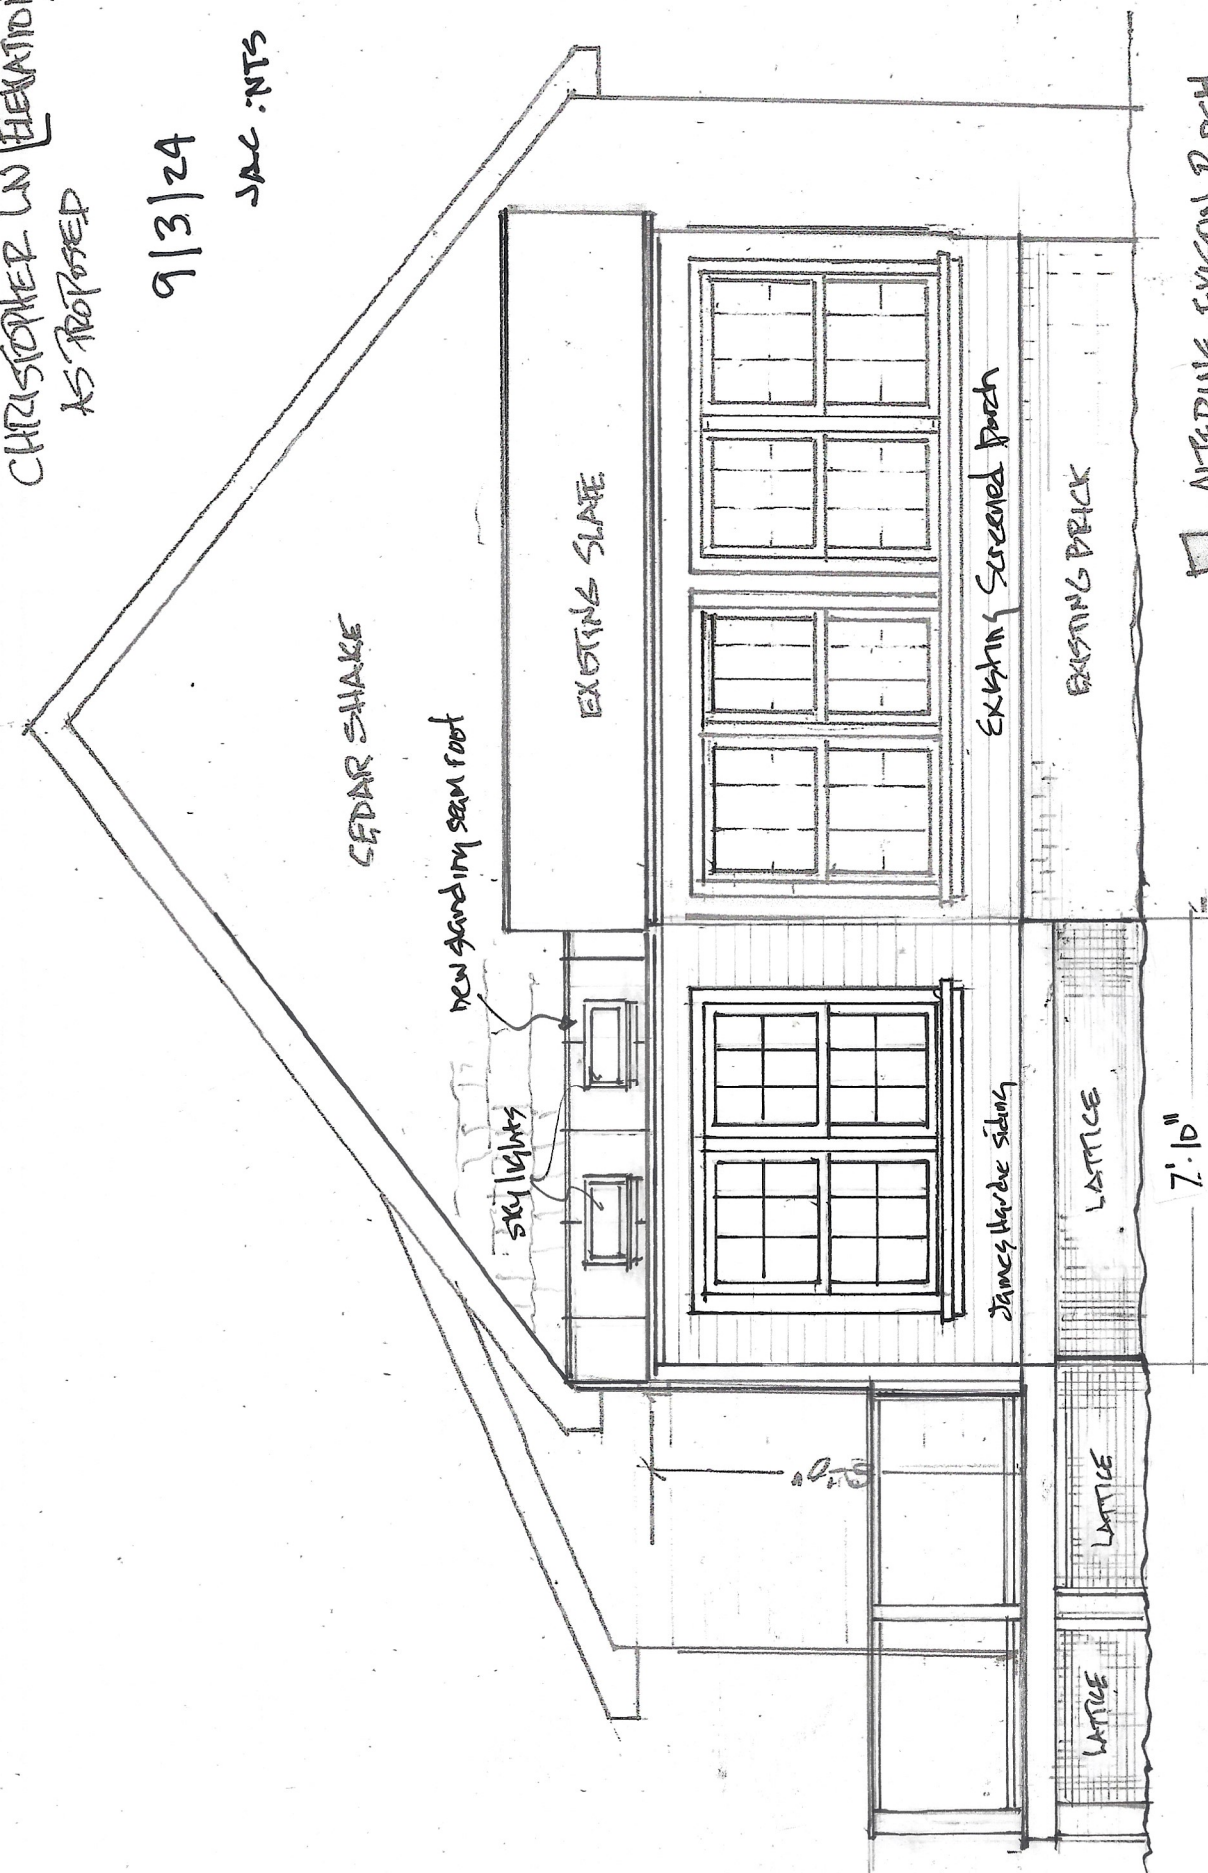

☐ ALTERING EXISTING PORCH


☐ ADDITION

700 11th Ave
Alternate Elevation

9/13/24

JAC: NTS

CHRISTOPHERS LN

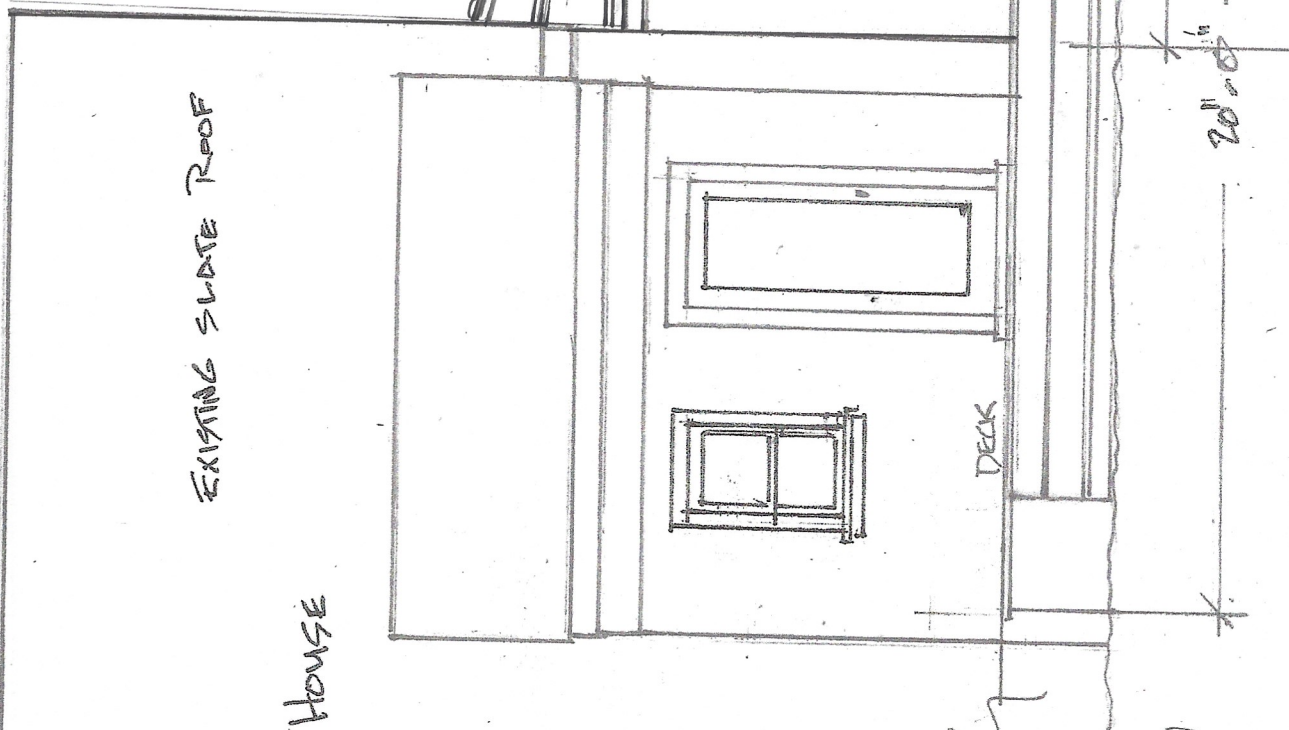

ADDITION
REAR VIEW