

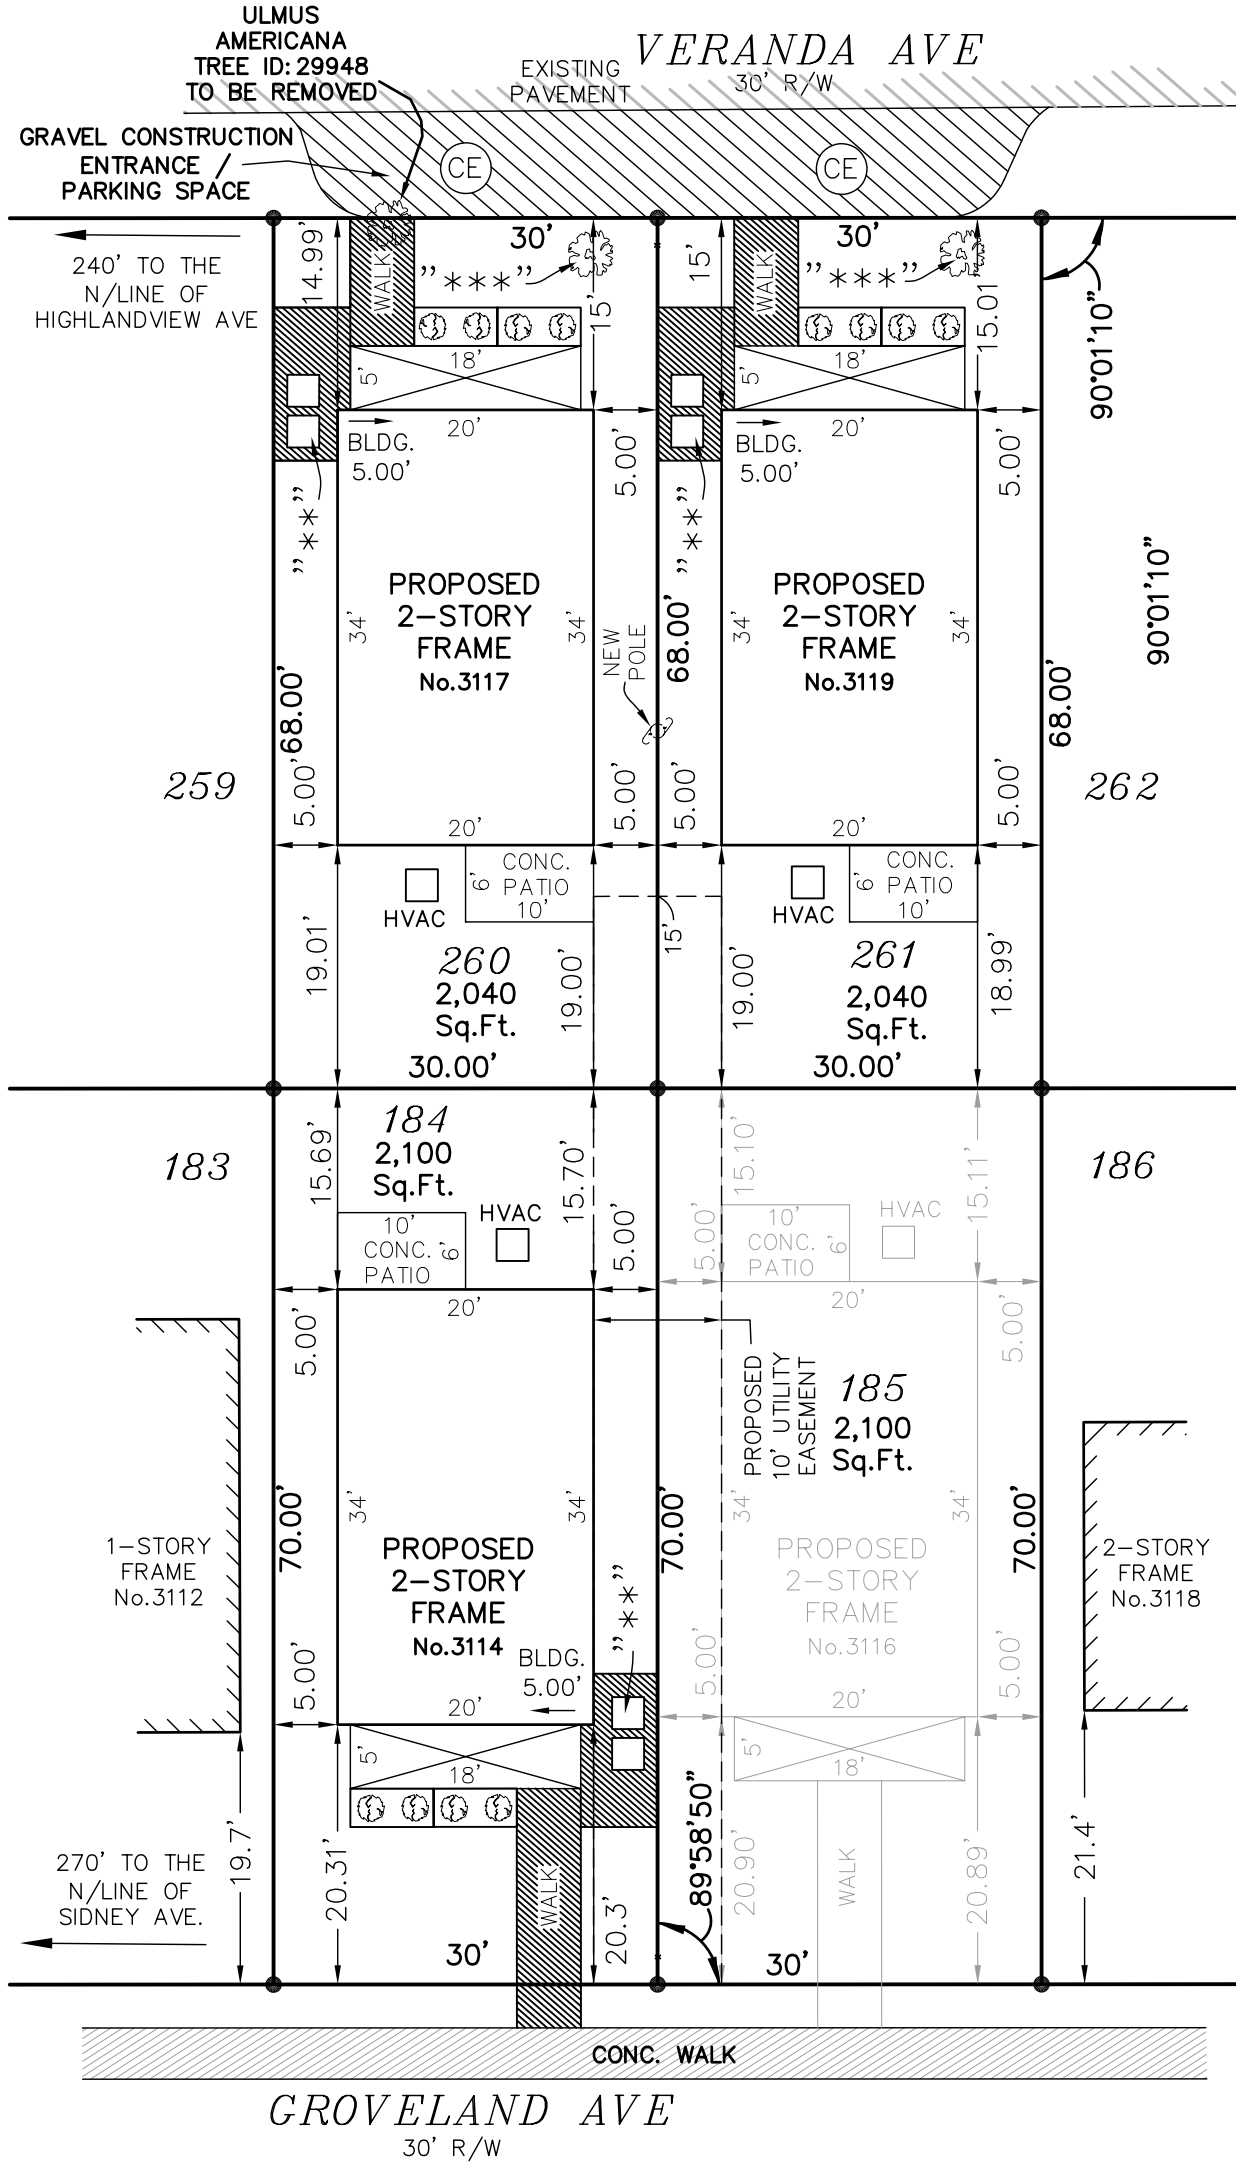


- ***
NEW TREE
"NYSSA SYLVATICA"
- **
SUPER CANS
WITH SCREENING
< 5' TALL
- 
MULCH BED
WITH
LANDSCAPING

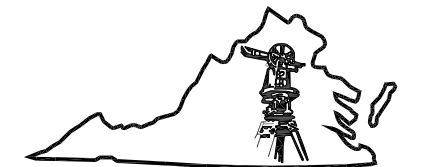

SKETCH SHOWING THE
PROPOSED IMPROVEMENTS
ON LOTS 184, 260 AND 261,
"HIGHLAND TERRACE"
IN CITY OF RICHMOND, VA.

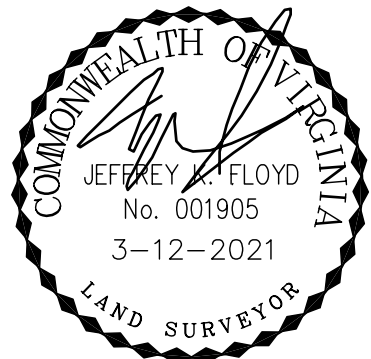

Virginia Surveys
P.O. BOX 118
CHESTERFIELD, VA 23832
(804) 748-9481
COPYRIGHT © VIRGINIA SURVEYS
All rights reserved.

REVISED: 3-12-2021
DATE: 11-19-2020

CERTIFIED BY JEFFREY K. FLOYD
VIRGINIA CERTIFICATE NO. 001905

SCALE: 1"=15'
JOB NO. 201013724