


SURVEY PLAT

JOHN S BUDWELL
ID 2003-4894
TM# N0000120005

JAMES R BENNETT
IW 2020-727
TM# N0000120004

JOSEPH J JAMES
DB 348 PG 2082
TM# N0000120006

RICHARD & ENIKO RUMRILL
ID 2009-21893
TM# N0000120007

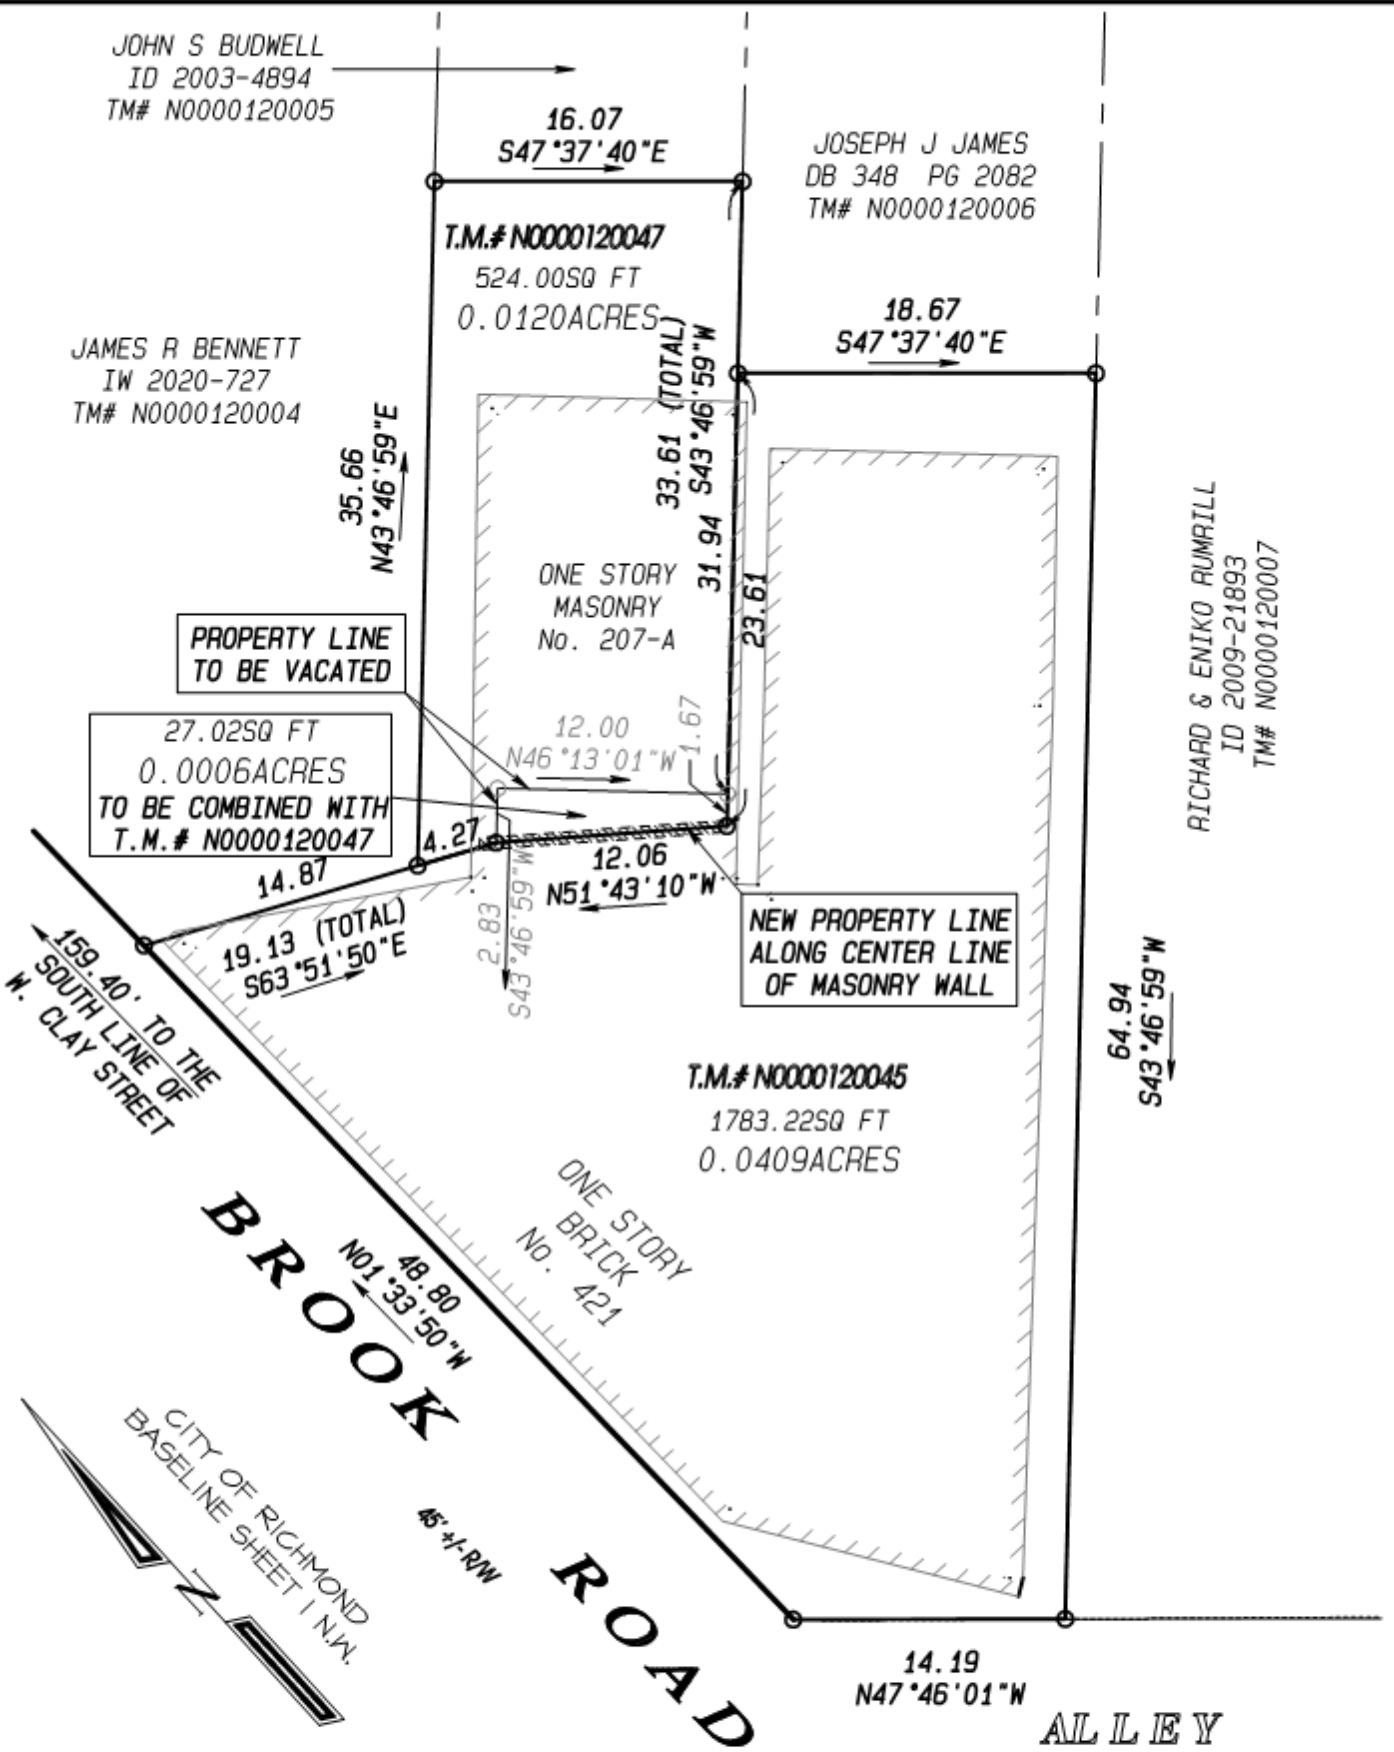

CURRENT OWNER:

TM# N0000120045 - ARLINGTON R BANKS, JR ID 2000-21190
TM# N0000120047 - JOHN S BUDWELL ID 2003-4894

*PARCEL LINE MODIFICATION
BETWEEN TWO PARCELS
SITUATED ON THE EAST LINE
OF BROOK ROAD, IN THE
CITY OF RICHMOND, VIRGINIA.*



**McKNIGHT
& ASSOCIATES, P.C.**

LAND SURVEYORS PLANNERS

201 TWIN RIDGE LANE
RICHMOND, VIRGINIA 23235
TELEPHONE (804) 320-2646

JOB NUMBER: 93102019