



6C ELEVATION - VESTIBULE EAST

SCALE: 1/4" = 1'-0" DRAWING REF: A401

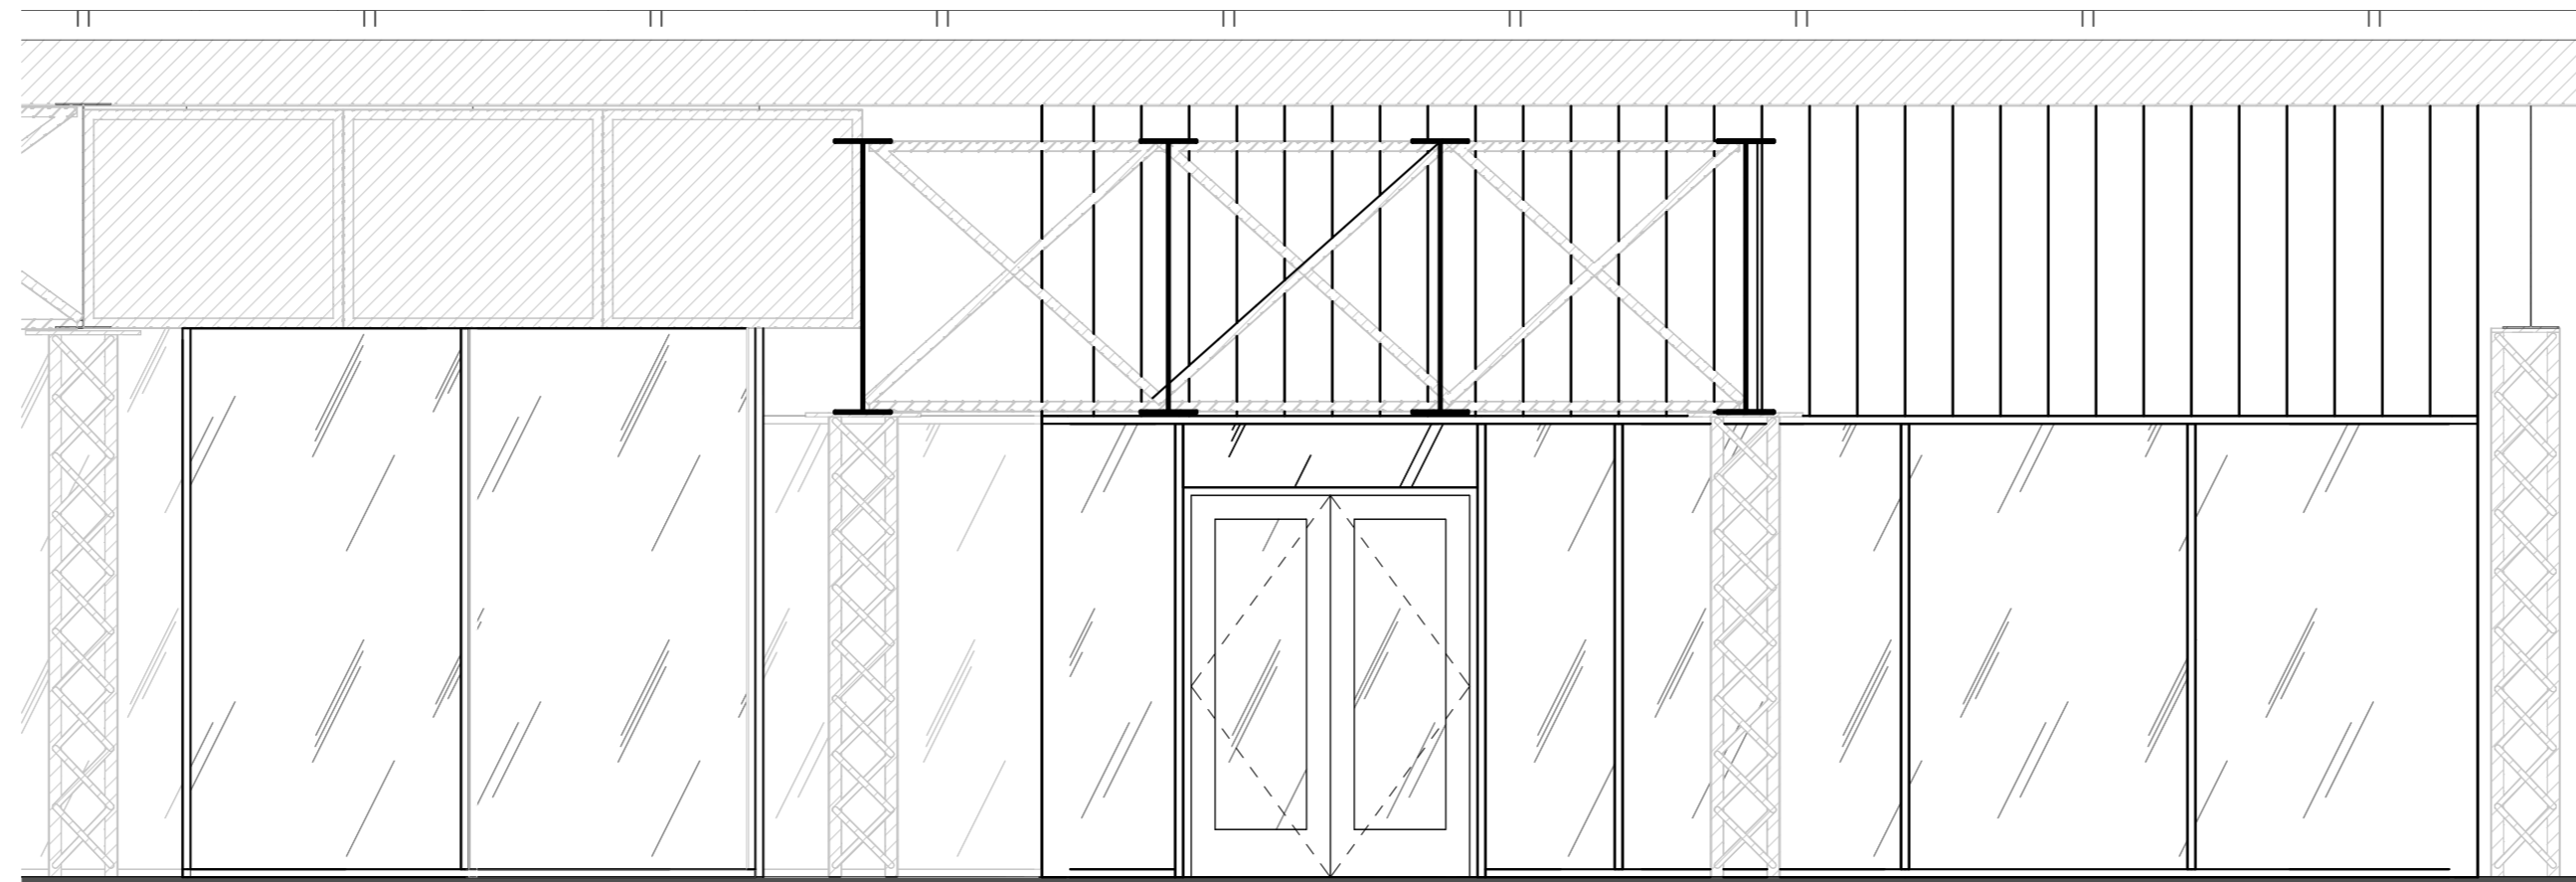


5C ELEVATION - VESTIBULE NORTH

SCALE: 1/4" = 1'-0" DRAWING REF: A401

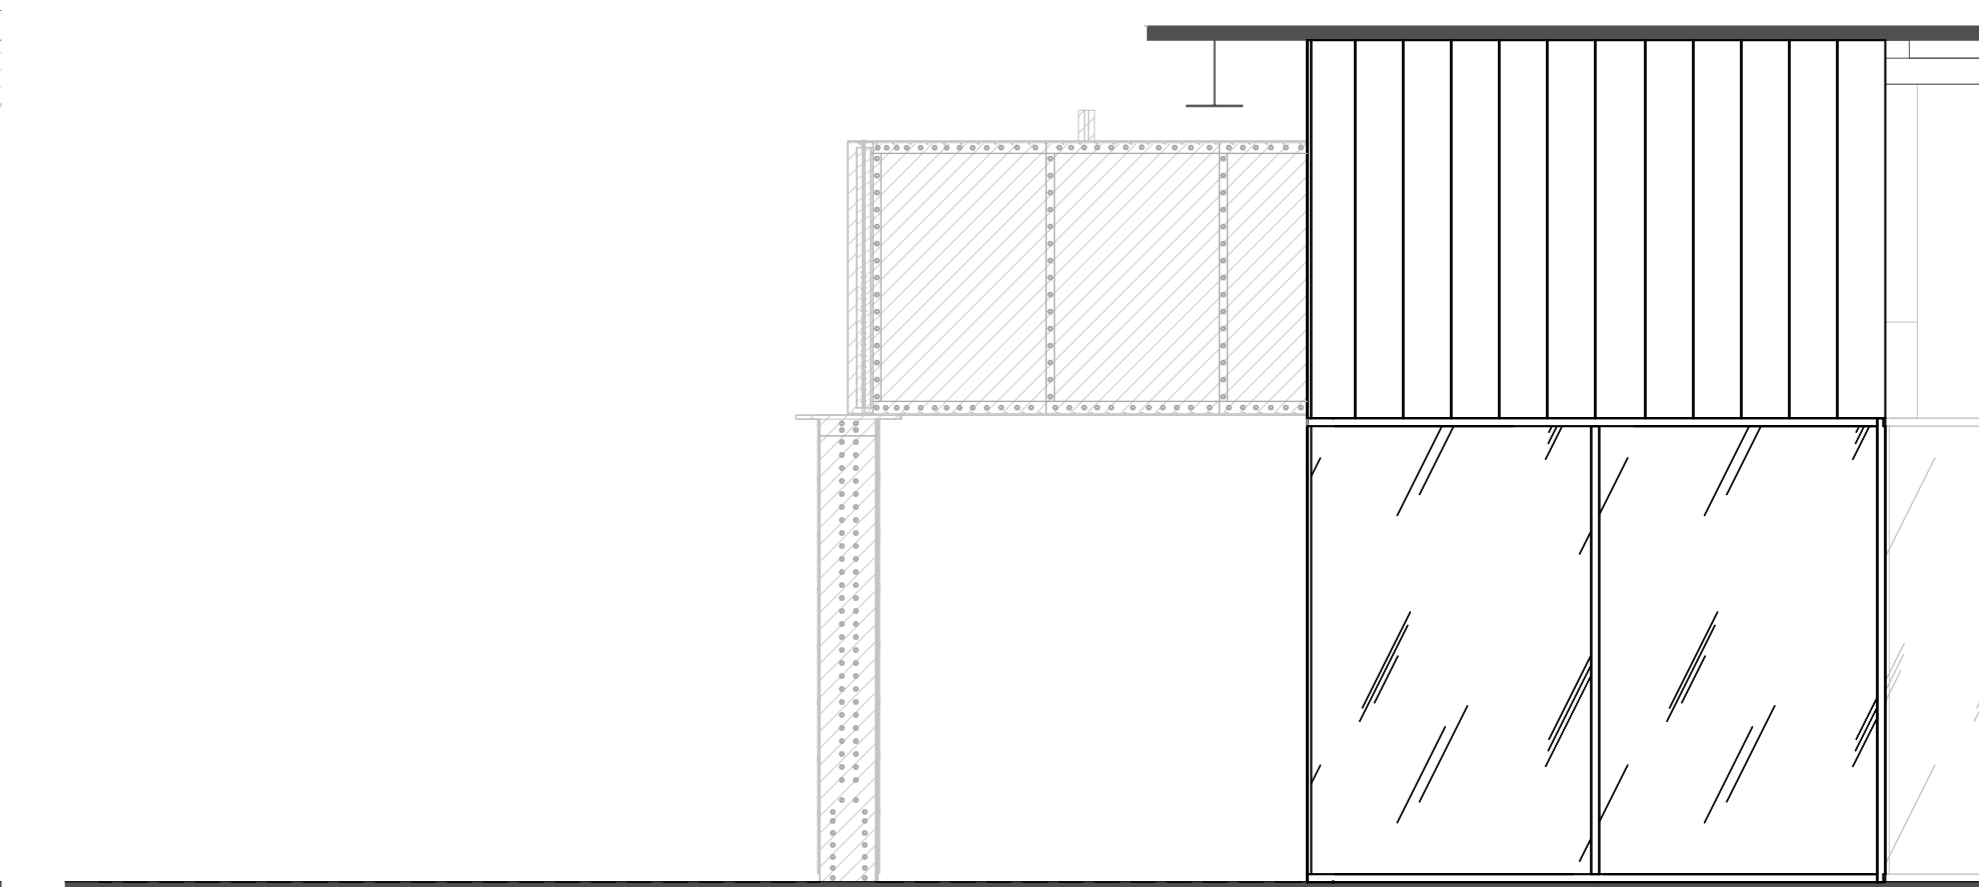

2C ELEVATION - VESTIBULE WEST

SCALE: 1/4" = 1'-0" DRAWING REF: A401

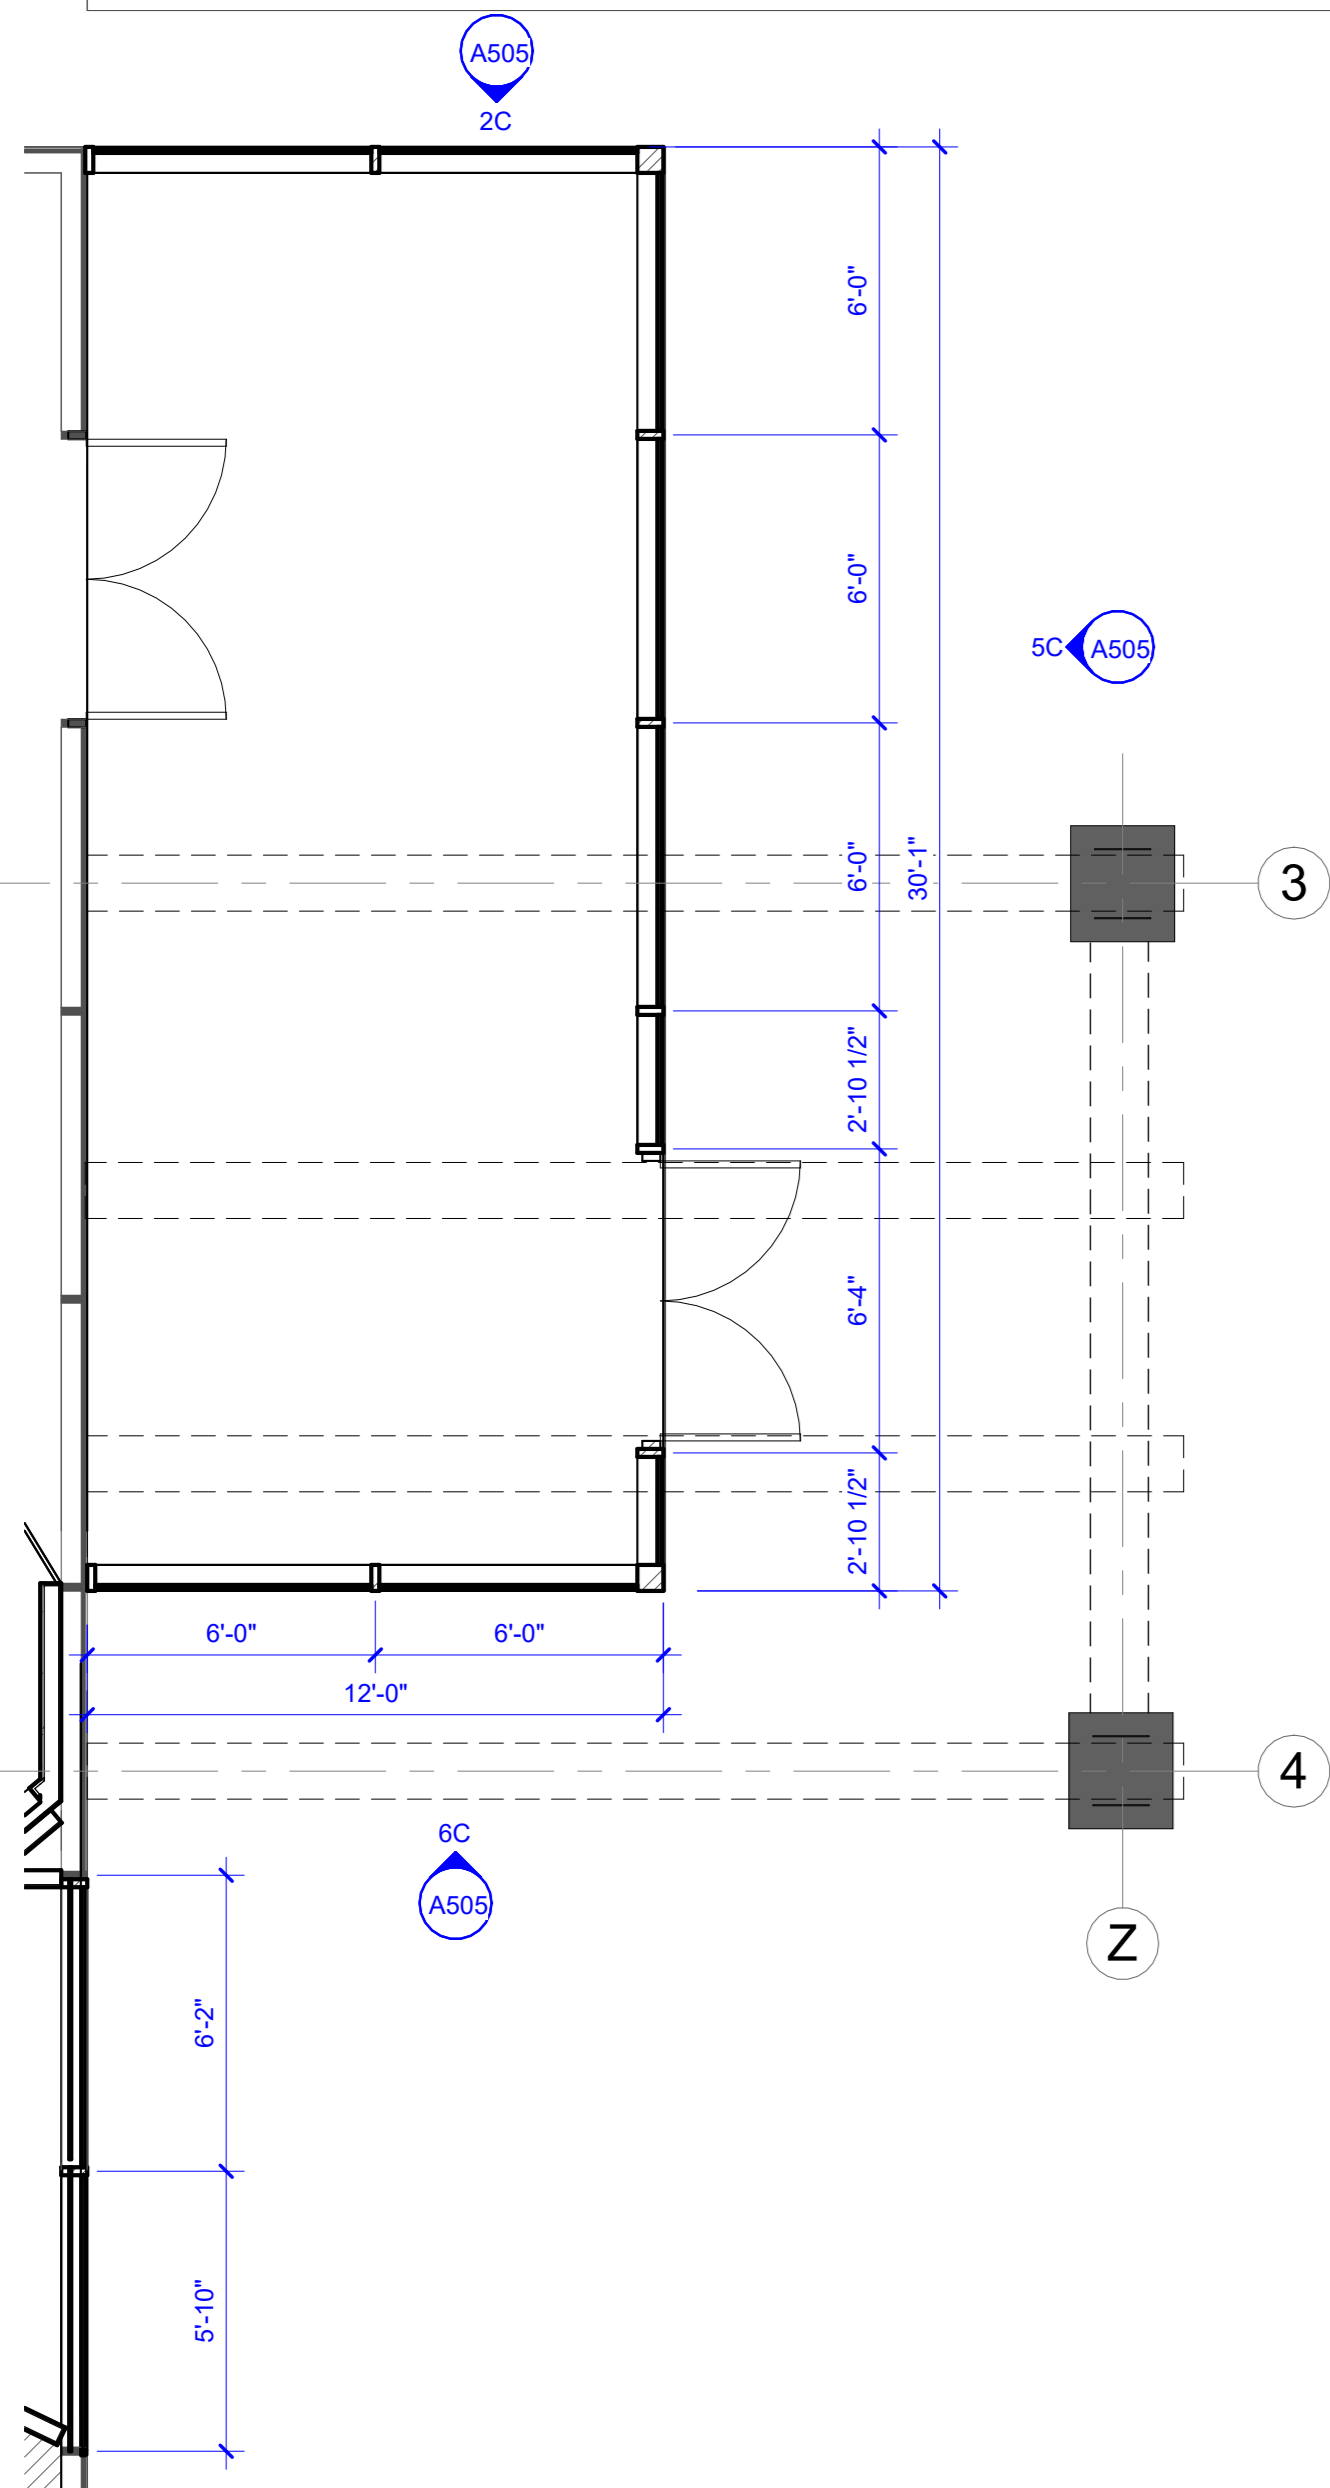


6B ENLARGED PLAN - VESTIBULE

SCALE: 1/4" = 1'-0" DRAWING REF: A111

NOTE: VESTIBULE METAL PANELS AND CURTAIN WALL GLAZING TO MATCH EXISTING AT MAIN STREET STATION.



BASKERVILL, P.O. BOX 400, RICHMOND, VA 23218-0400

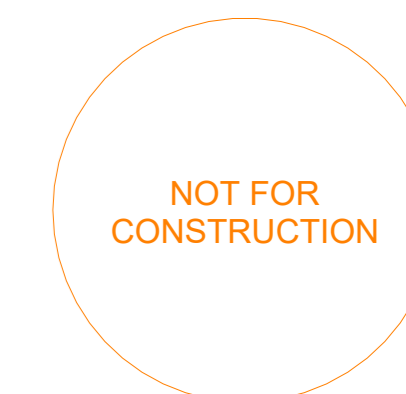

COPYRIGHT 2024 BASKERVILL. USE OF THIS WORK IN WHOLE OR IN PART IS FORBIDDEN WITHOUT EXPRESSED WRITTEN CONSENT.

PROJECT NUMBER
2.230504.0

**COR - SHOCKOE
INSTITUTE AT
MAIN STREET
STATION**

1500 E. MAIN STREET, RICHMOND VA 23219


ISSUE
**10/11/2024 -
CONSTRUCTION DOCUMENTS**

**ENLARGED PLAN &
ELEVATIONS - VESTIBULE
A505**




**SHOCKOE
INSTITUTE**

Baskervill

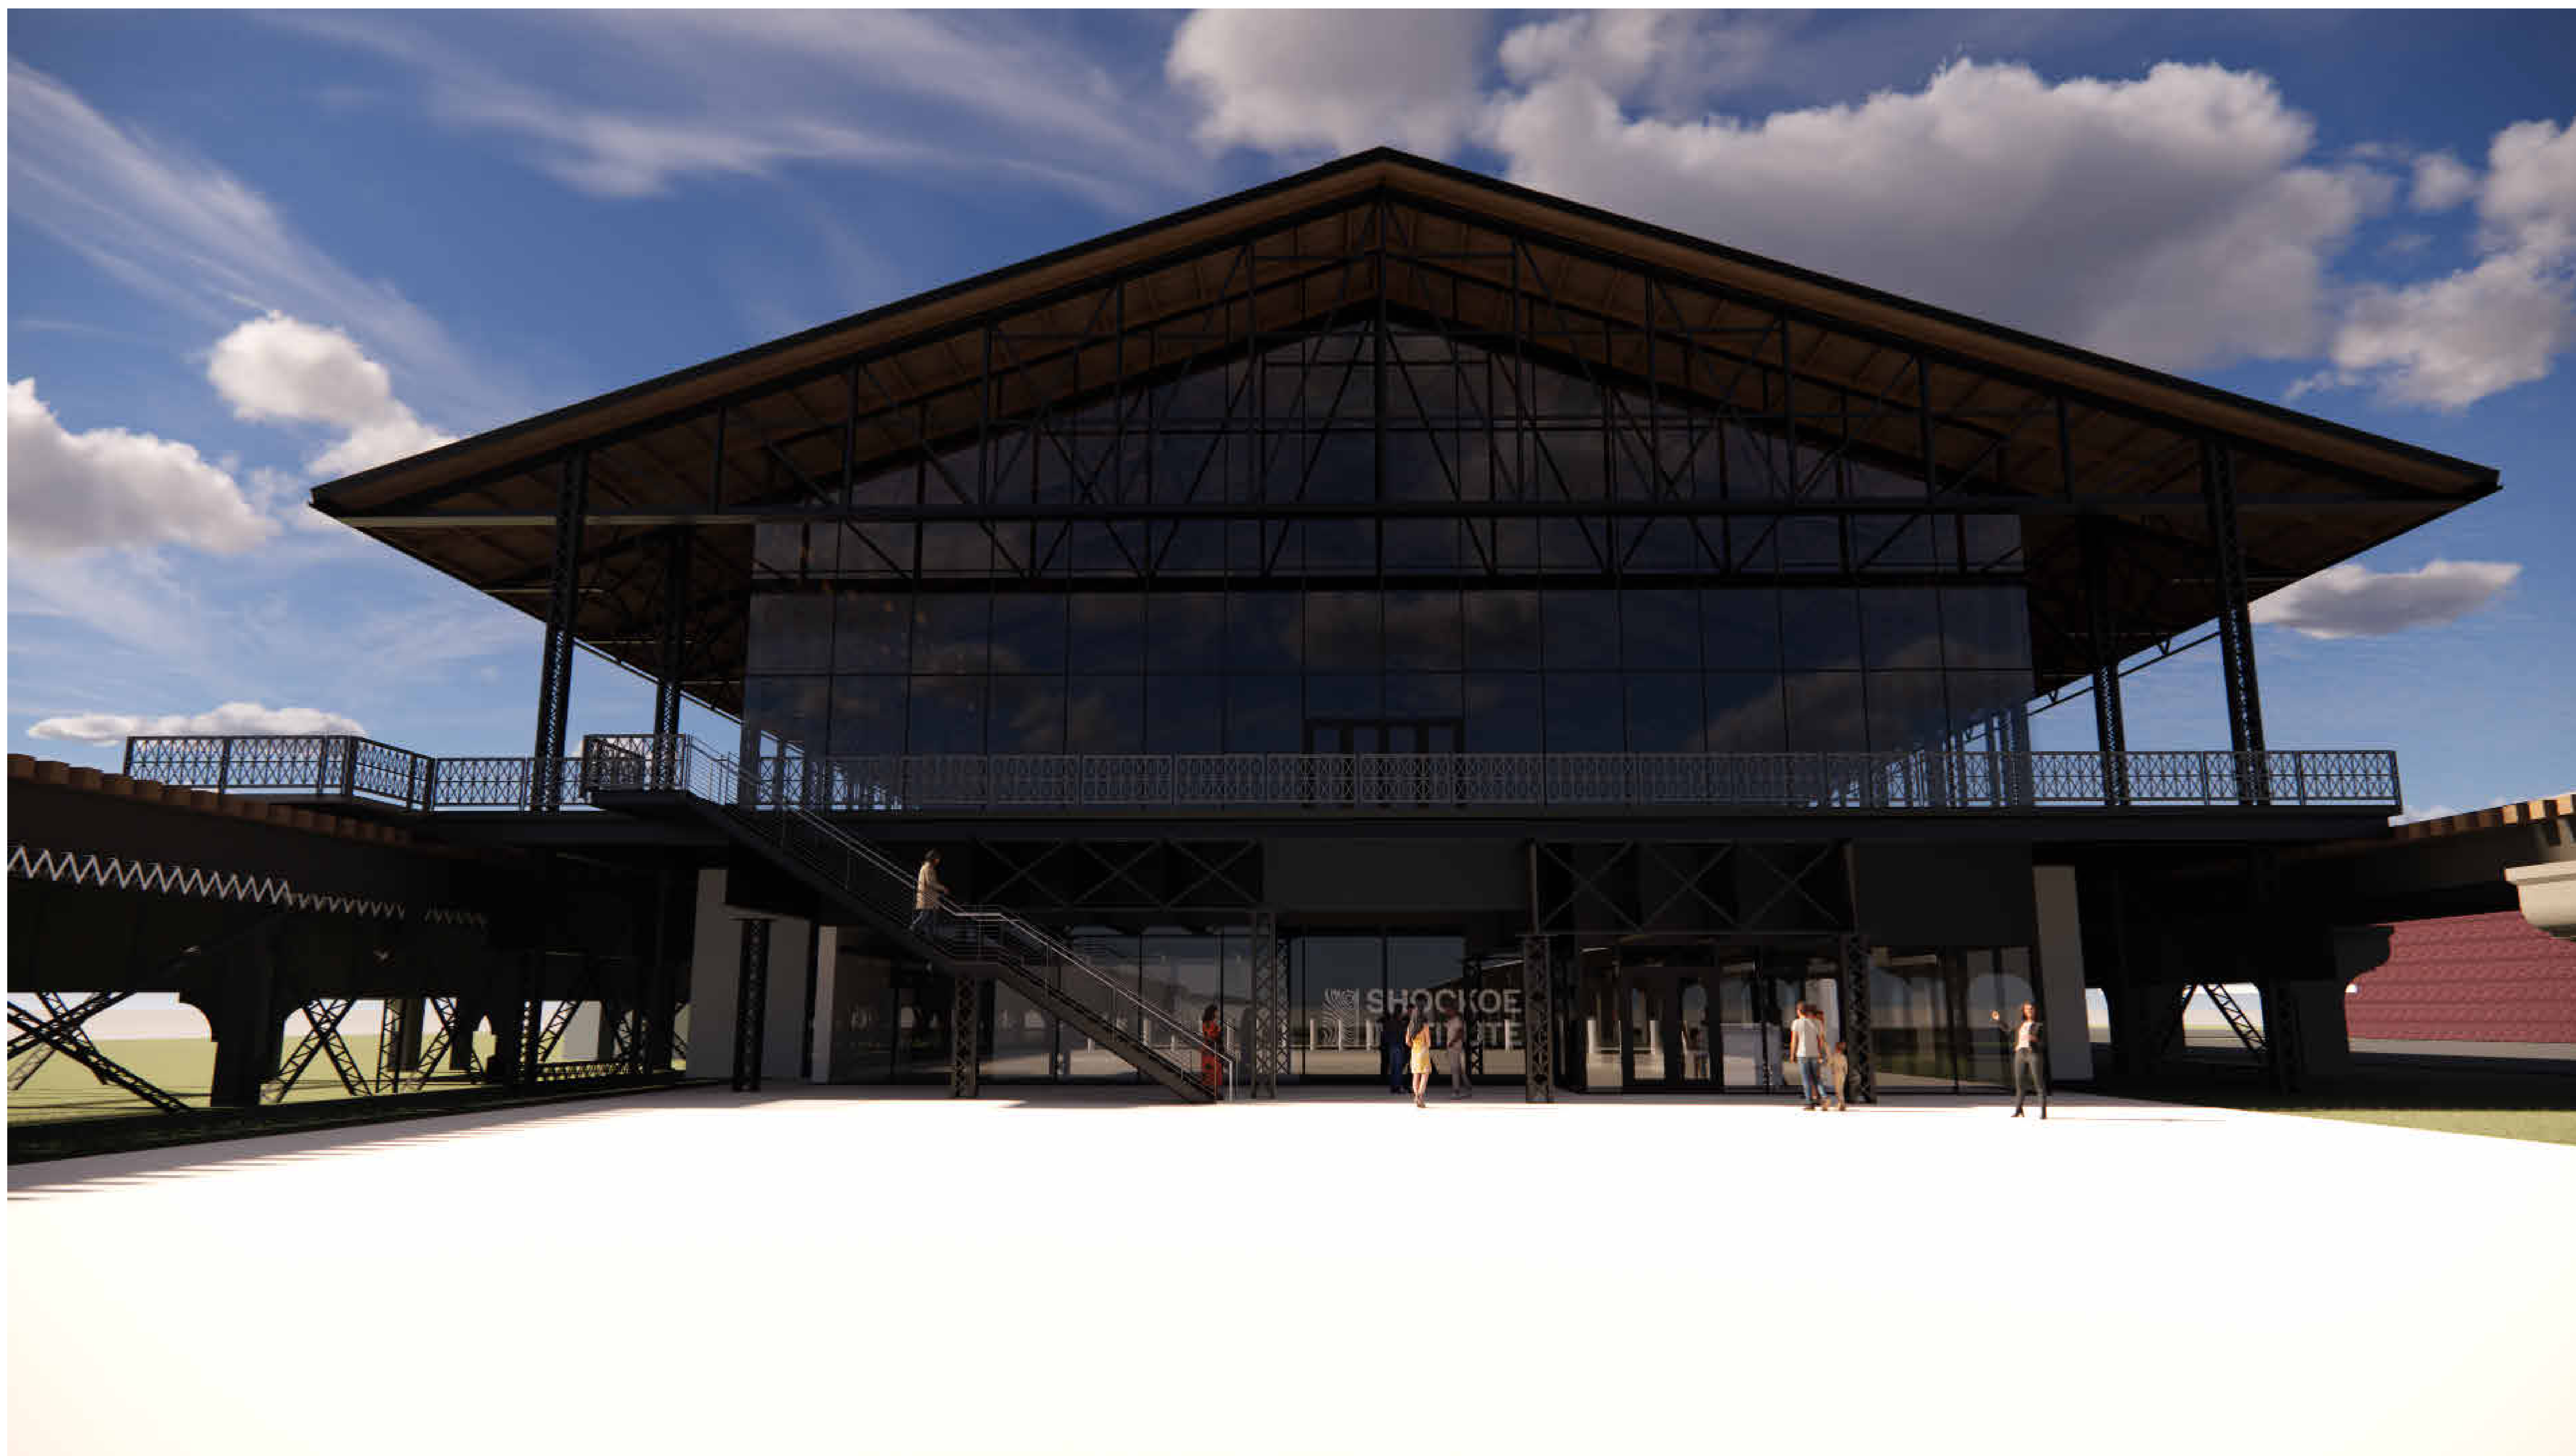

BASKERVILL, P.O. BOX 400, RICHMOND, VA 23218-0400

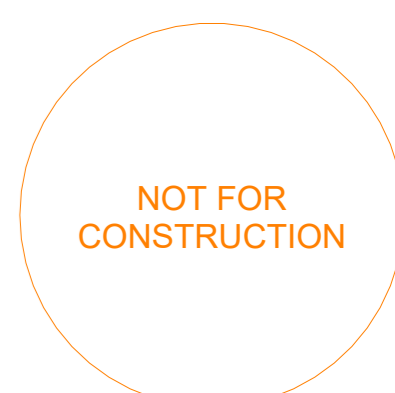

COPYRIGHT 2024 BASKERVILL. USE OF THIS WORK IN WHOLE OR IN PART IS FORBIDDEN WITHOUT EXPRESSED WRITTEN CONSENT.

PROJECT NUMBER

2.230504.0

**COR - SHOCKOE
INSTITUTE AT
MAIN STREET
STATION**

1500 E. MAIN STREET, RICHMOND VA 23219

ISSUE

10/11/2024 -

CONSTRUCTION DOCUMENTS

**UDC - RENDERING
A506**