


6TH STREET RAISED INTERSECTION TYPICAL SECTION LOOKING EAST

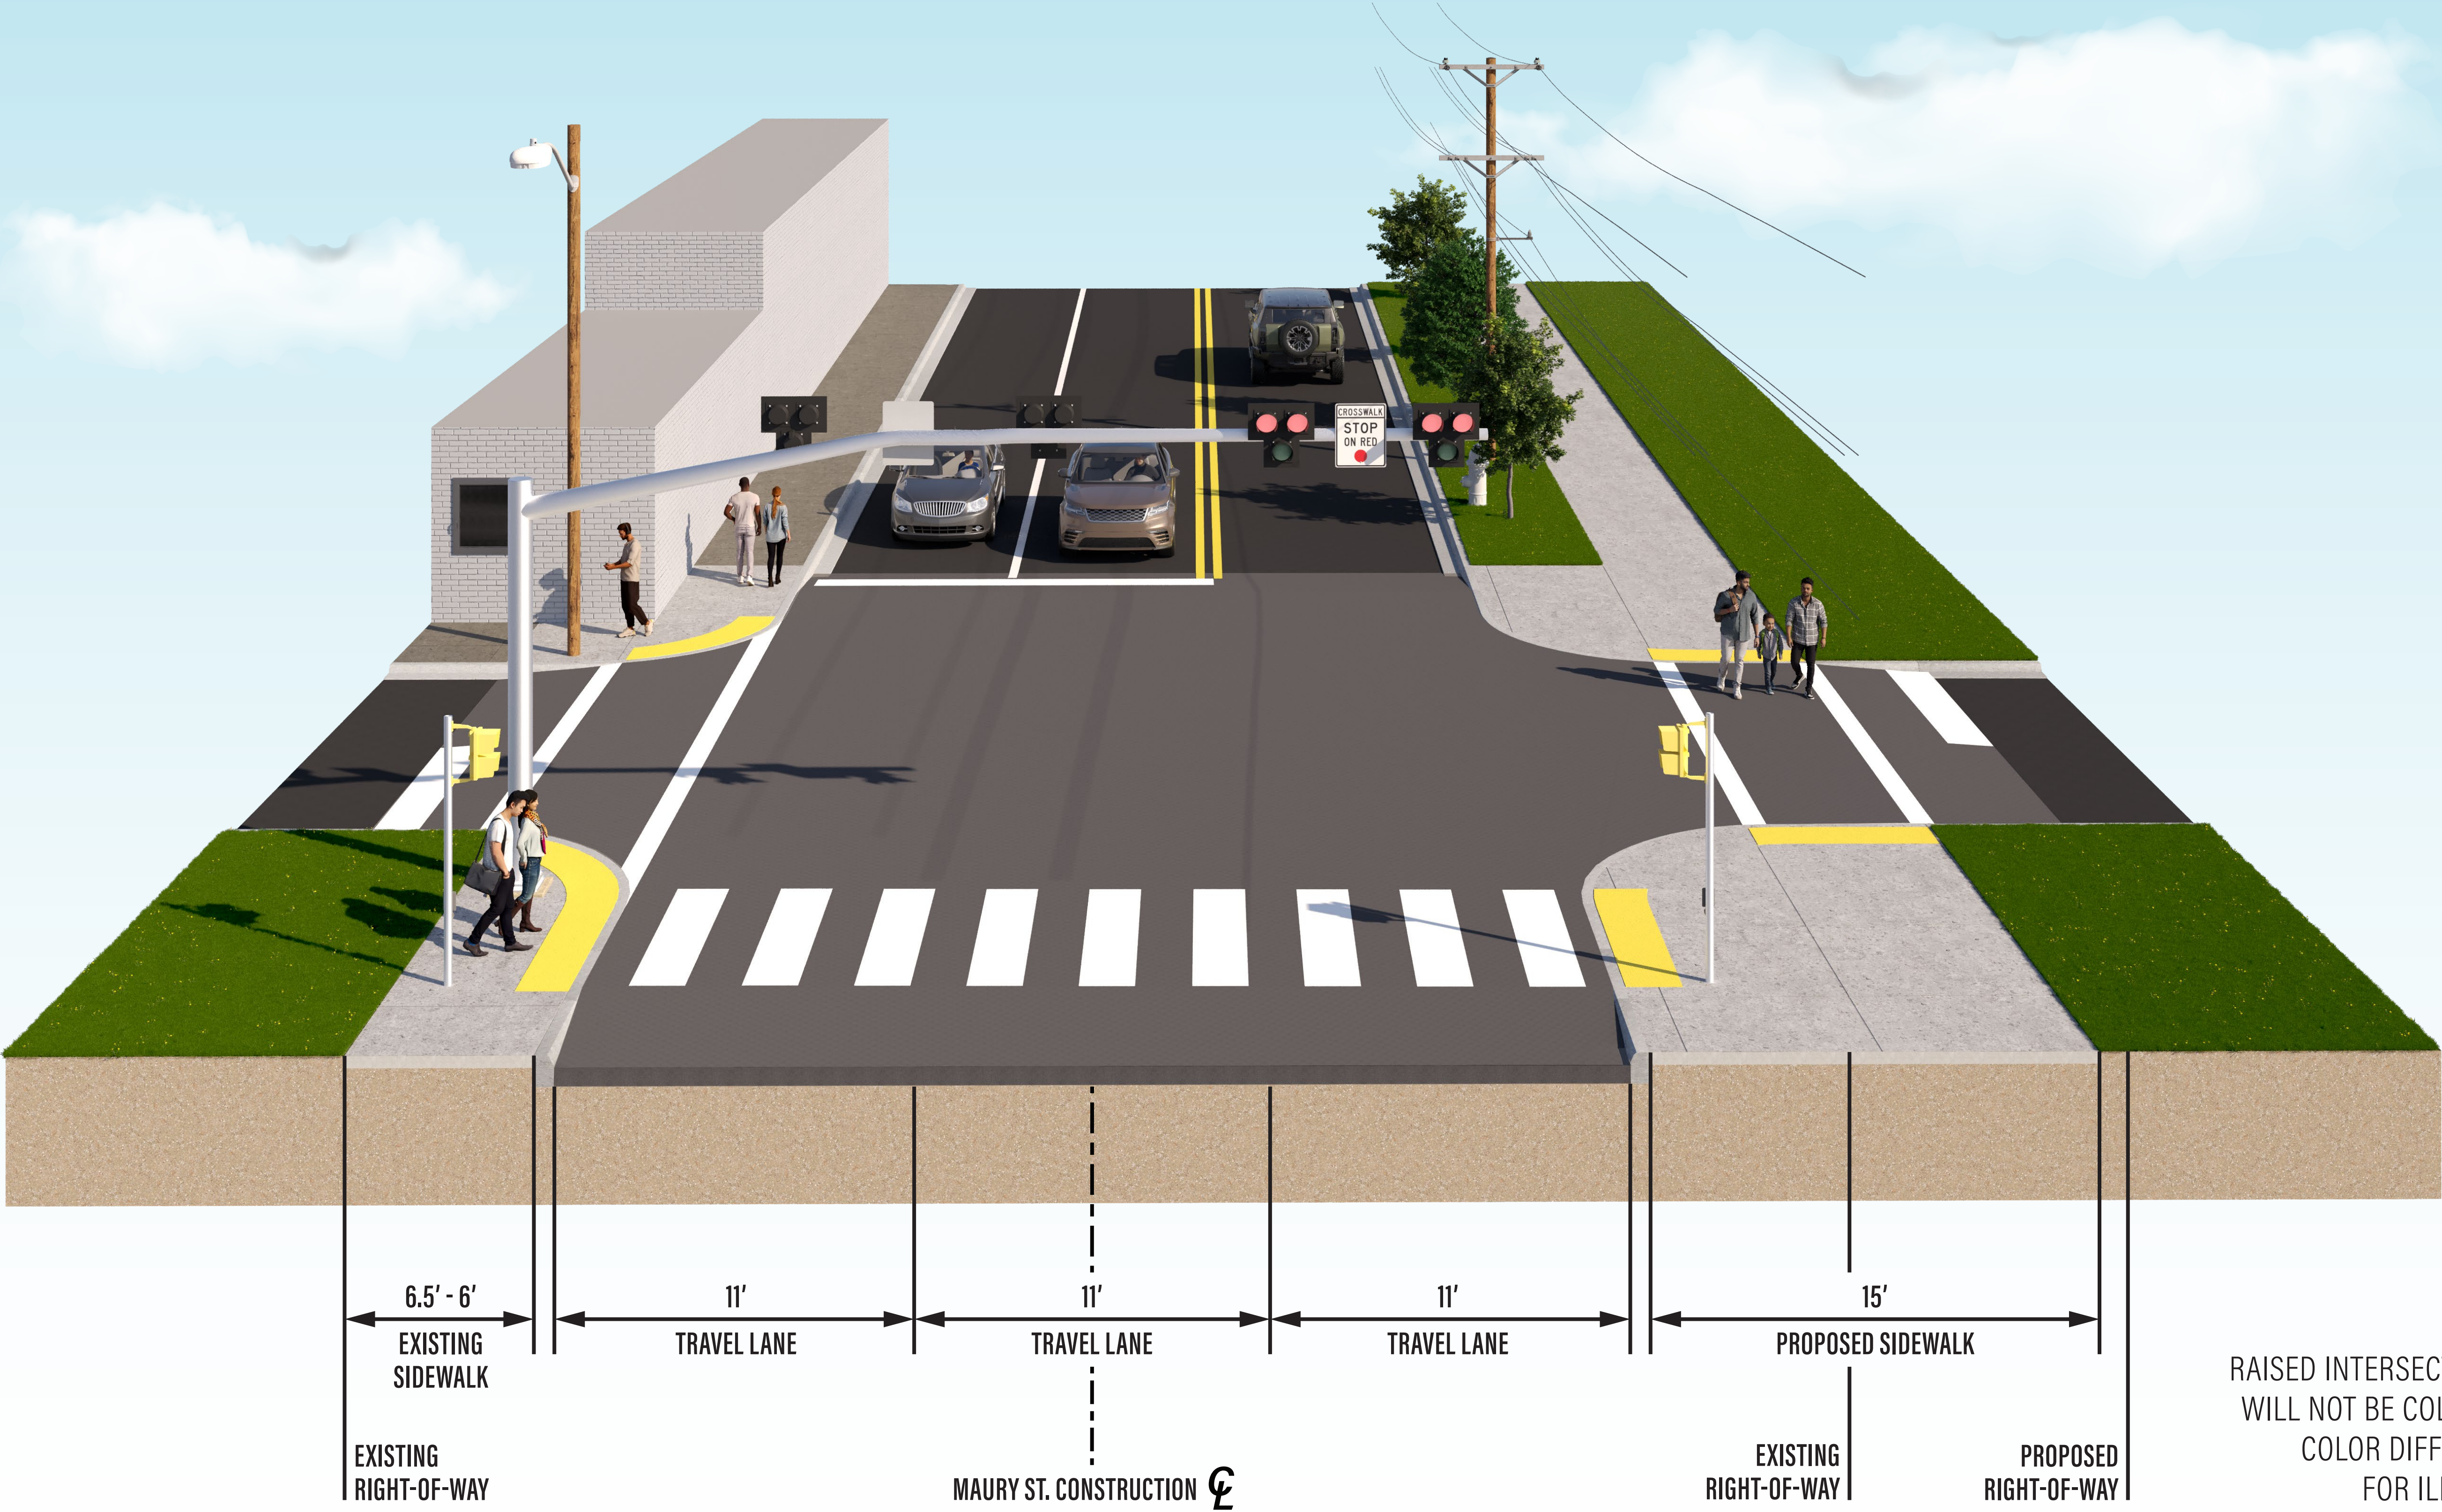

NOT TO SCALE



Richmond Maury Street Streetscape Project Phase II
Urban Design Committee | December 11, 2025

These plans are unfinished and unapproved and are not to be used for any type of construction or the acquisition of right-of-way.



Kimley»Horn

City of Richmond