


 
 







LEGEND

-  = ASPHALT
-  = CONCRETE
-  = BOLLARD
-  = ELECTRIC TRANSFORMER
-  = FENCE
-  = MANHOLE
-  = POWER POLE
-  = STONE FOUND
-  = WATER METER
-  = 1/2" ROD FOUND

NOTES:

TITLE BINDER NOT PROVIDED.

WATERS OF THE UNITED STATES ARE NOT DESIGNATED BY THIS SURVEY.

WETLANDS AND SUBAQUEOUS AREA OF WETLANDS MAY BE SUBJECT TO THE FEE RIGHTS OF THE COMMONWEALTH OF VIRGINIA. THESE AREAS HAVE NO SPECIFIC JUDICIAL DETERMINATION OF TITLE AND NO OPINION OF TITLE IS AVAILABLE AS OF DATE OF SURVEY. SUBJECT TO SECTION 28.2-1200 OF THE CODE OF VIRGINIA.



THIS PROPERTY IS NOT LOCATED IN A SPECIAL FLOOD HAZARD AREA AS DESIGNATED BY THE SECRETARY OF HOUSING & URBAN DEVELOPMENT. (PREMISES LOCATED IN ZONE X, MAP ID# 5101290041E, EFFECTIVE DATE: 07/16/2014)

REFERENCE IS HEREBY MADE TO ALL EASEMENTS, RESTRICTIONS, AND CONDITIONS OF RECORD WHICH MAY LAWFULLY APPLY TO SAID PROPERTY.


THE INFORMATION CONVEYED HEREON IS THE WORK PRODUCT OF LANDMARK-FLEET SURVEYORS P.C. AND IS SOLELY FOR THE EXCLUSIVE USE OF OUR CLIENTS AND THEIR AGENTS.

I HEREBY CERTIFY THAT THIS BOUNDARY SURVEY, TO THE BEST OF MY KNOWLEDGE AND BELIEF, IS CORRECT AND COMPLIES WITH THE MINIMUM PROCEDURES AND STANDARDS ESTABLISHED BY THE VIRGINIA STATE BOARD OF ARCHITECTS, PROFESSIONAL ENGINEERS, LAND SURVEYORS, AND CERTIFIED ARCHITECTS.

COPYRIGHT 2019 by Landmark-fleet Surveyors, P.C. This product style and format is protected by Copyright and all rights are reserved. These drawings are the exclusive property of Landmark-fleet Surveyors P.C. Signatures in blue ink denotes original. If signature not in blue ink, drawings have been duplicated unlawfully in violation of Federal Copyright Laws. Copying drawings and/or the use of this style and format is strictly prohibited without the written consent and permission of Landmark-fleet Surveyors, P.C.

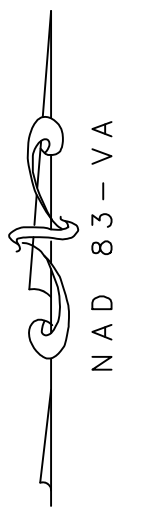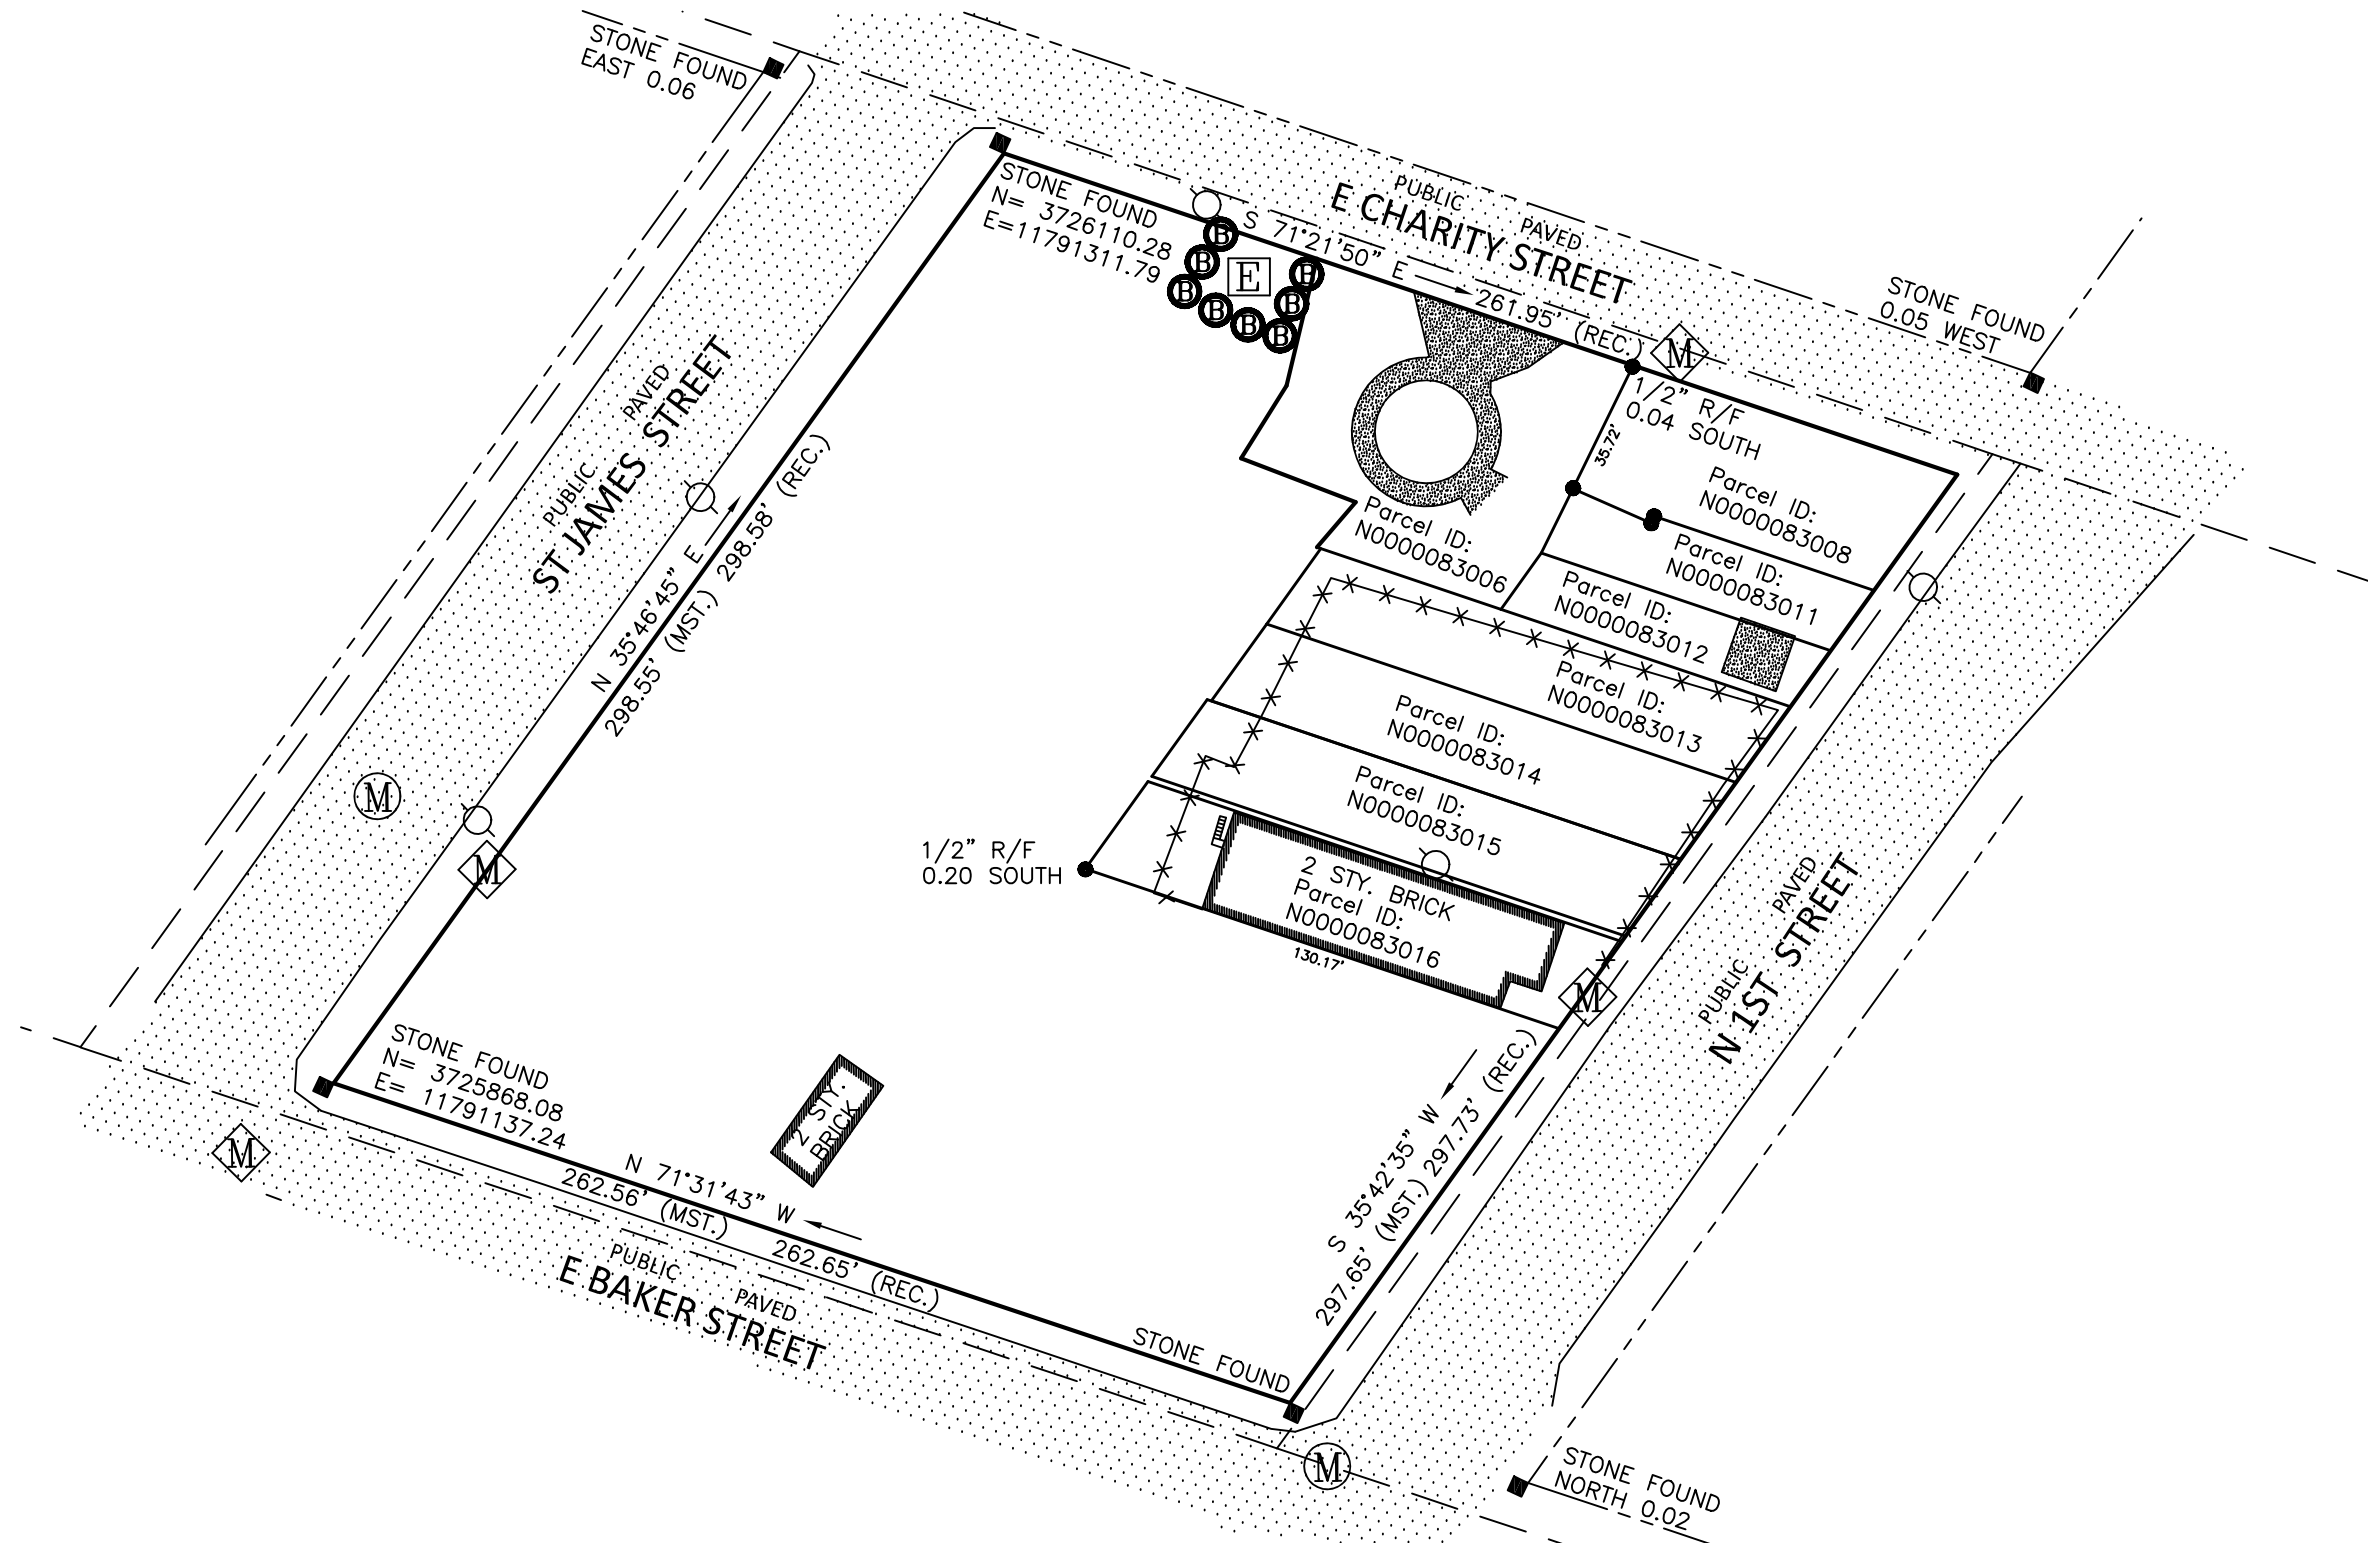

FILE: CITY OF RICHMOND

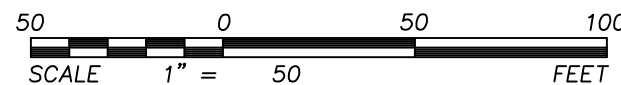

PERIMETER BLOCK SURVEY
CITY OF RICHMOND, VA
JUNE 25, 2020 SCALE 1" = 50'
Landmark-fleet Surveyors, P.C.
 8014 MIDLOTHIAN TURNPIKE, SUITE 103
 RICHMOND, VA. 23235 PH. 804-327-0333
 LANDESBRUCE@GMAIL.COM