



# Commission of Architectural Review SUBMISSION APPLICATION

City of Richmond, Room 510 – City Hall  
900 East Broad Street, Richmond, Virginia 23219  
PHONE: (804) 646-6335 FAX: (804) 646-5789

**12 COPIES OF SUPPORTING DOCUMENTATION ARE REQUIRED FOR PROCESSING YOUR SUBMISSION**

LOCATION OF WORK: 607 N. ~~22nd St.~~ 23<sup>rd</sup> St DATE: 2 June 2016

OWNER'S NAME: Charles Field TEL NO.: 647-1589

AND ADDRESS: 515 N 22nd St. EMAIL: crfield@obsidian.pro

CITY, STATE AND ZIPCODE: RVA 23223

ARCHITECT/CONTRACTOR'S NAME: \_\_\_\_\_ TEL. NO.: \_\_\_\_\_

AND ADDRESS: \_\_\_\_\_ EMAIL: \_\_\_\_\_

CITY, STATE AND ZIPCODE: \_\_\_\_\_

Would you like to receive your staff report via email? Yes  No

### REQUEST FOR CONCEPTUAL REVIEW


I hereby request Conceptual Review under the provisions of Chapter 114, Article IX, Division 4, Section 114-930.6(d) of the Richmond City Code for the proposal outlined below in accordance with materials accompanying this application. I understand that conceptual review is advisory only.

### APPLICATION FOR CERTIFICATE OF APPROPRIATENESS

I hereby make application for the issuance of a certificate under the provisions of Chapter 114, Article IX, Division 4 (Old and Historic Districts) of the Richmond City Code for the proposal outlined below in accordance with plans and specifications accompanying this application.

### DETAILED DESCRIPTION OF PROPOSED WORK (Required):

**STATE HOW THE DESIGN REVIEW GUIDELINES INFORM THE DESIGN OF THE WORK PROPOSED.** (Include additional sheets of description if necessary, and 12 copies of artwork helpful in describing the project. The 12 copies are not required if the project is being reviewed for an administrative approval. See instruction sheet for requirements.)

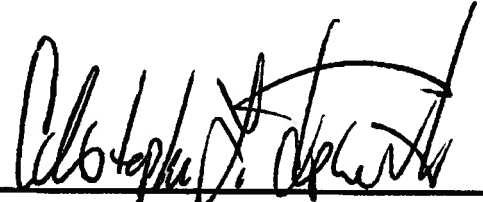Signature of Owner or Authorized Agent: X 

Name of Owner or Authorized Agent (please print legibly): Christopher L. deTreville

(Space below for staff use only)

Received by Commission Secretary

RECEIVED

11:07 am

APPLICATION NO. \_\_\_\_\_

DATE \_\_\_\_\_


SCHEDULED FOR \_\_\_\_\_

JUN 02 2016

Note: CAR reviews all applications on a case-by-case basis.

Revised 10-02-2014


North 23rd Street

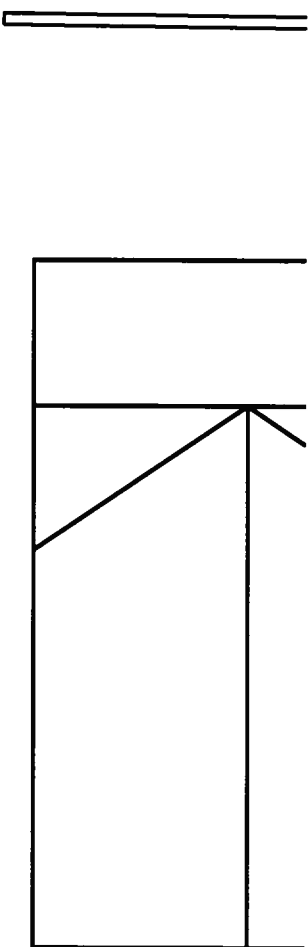

609 North 23rd Street

Fence and Hedge

607 North 23rd Street

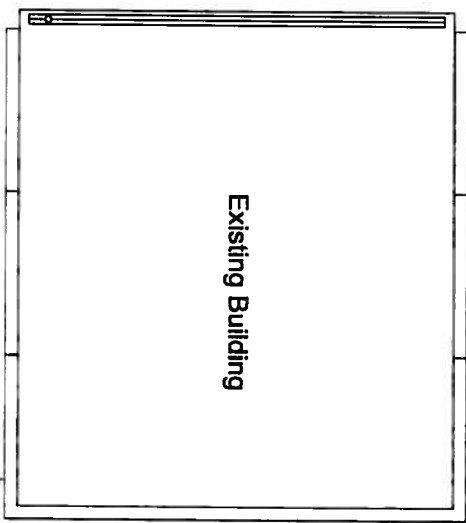

Existing Building

605 North 23rd Street

Additional Fencing

Proposed Gate



Additional Fencing


Fence and Hedge

603 North 23rd Street

Alley

Obsidian, Inc.  
515 North 22nd Street  
Richmond, VA 23223  
804.647.1589

Site Plan  
607 North 23rd Street - Rear Gate  
Union Hill, LLC  
June 1, 2016


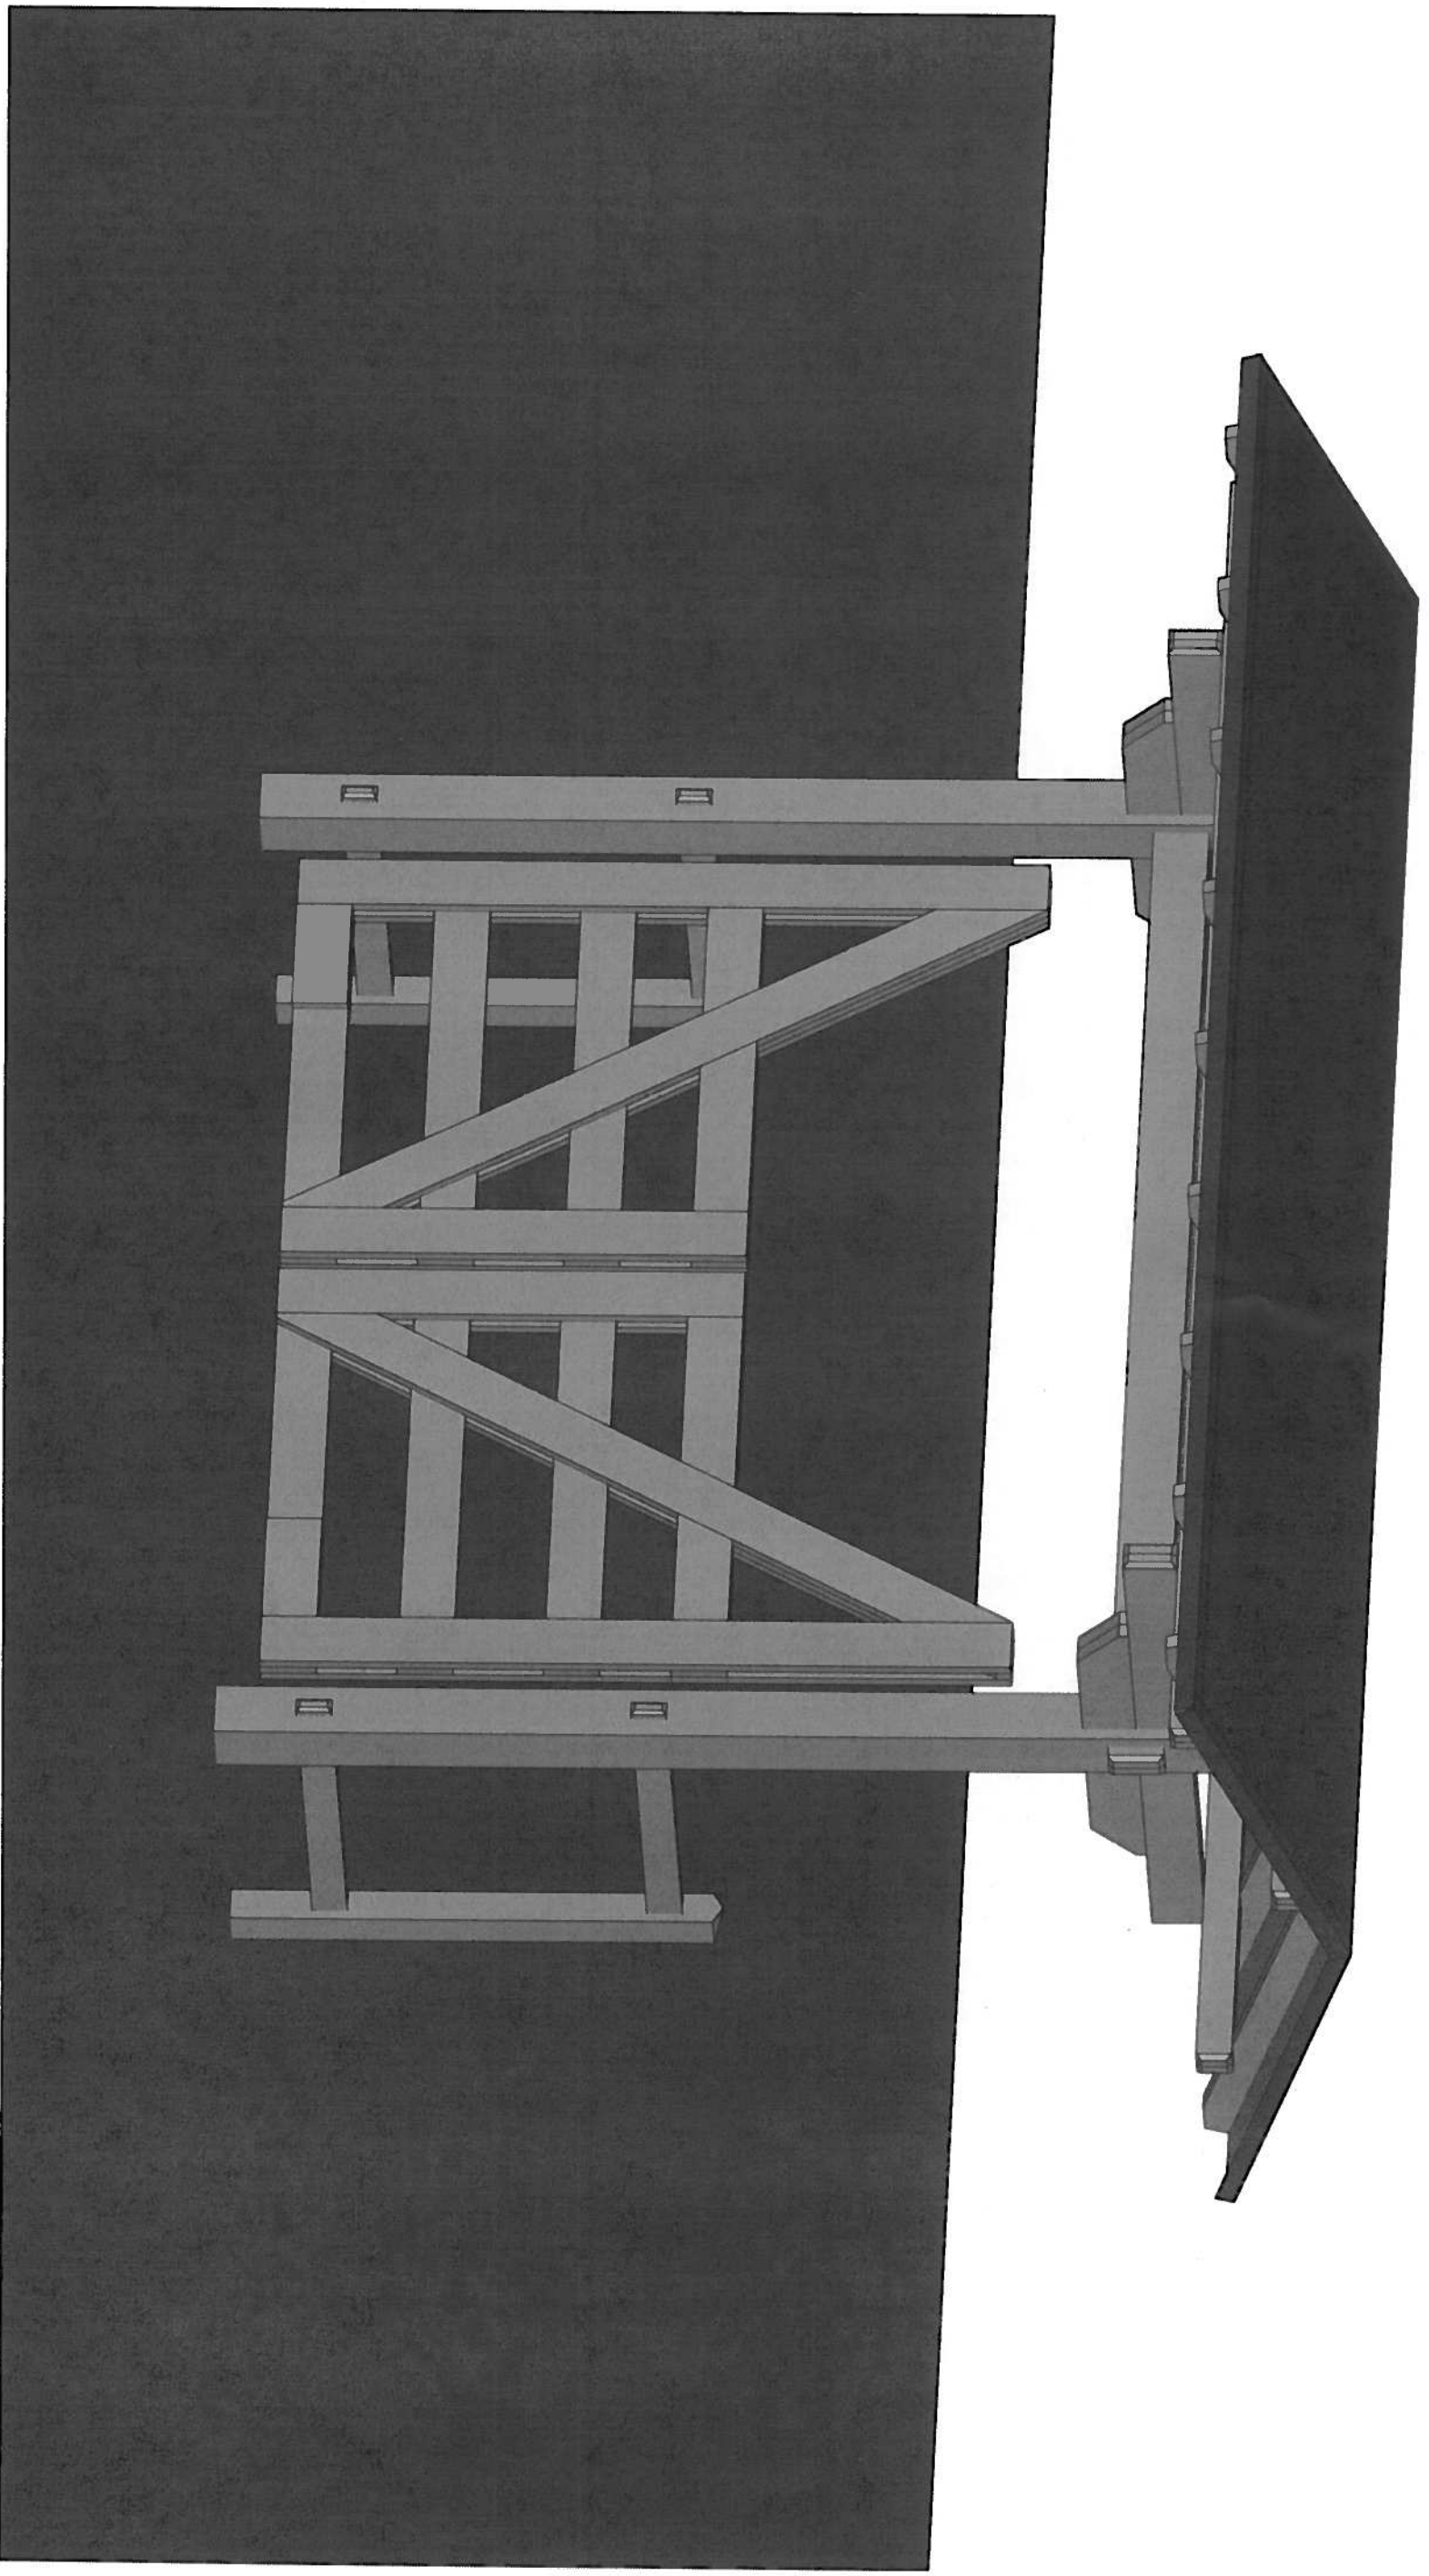


**Obsidian, Inc.**  
515 North 22nd Street  
Richmond, VA 23223  
804.647.1589

**Gate Isometric**  
607 North 23rd Street - Rear Gate  
Union Hill, LLC

June 1, 2016

Page 2 of 3

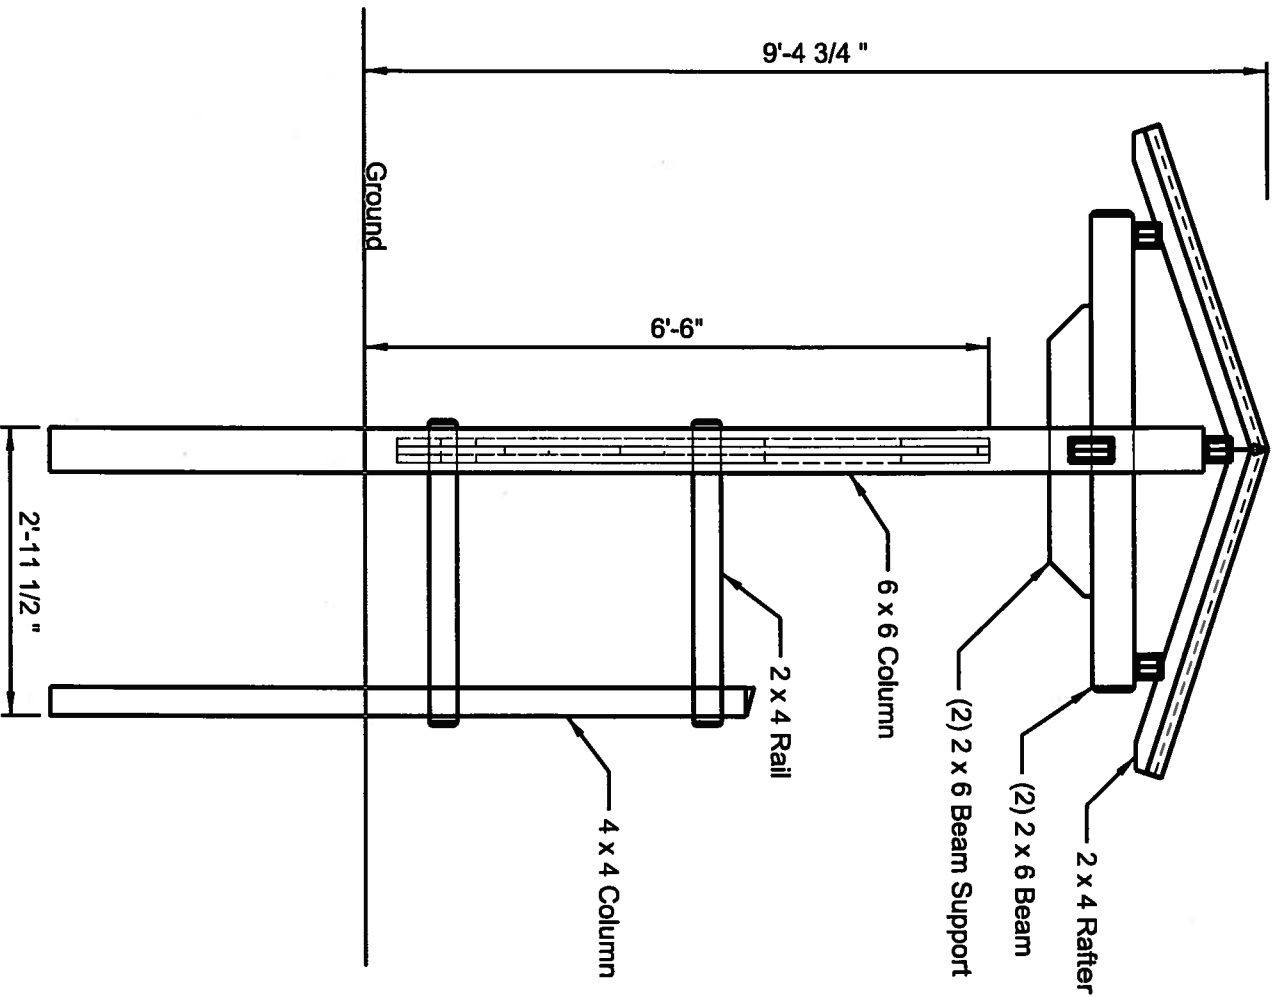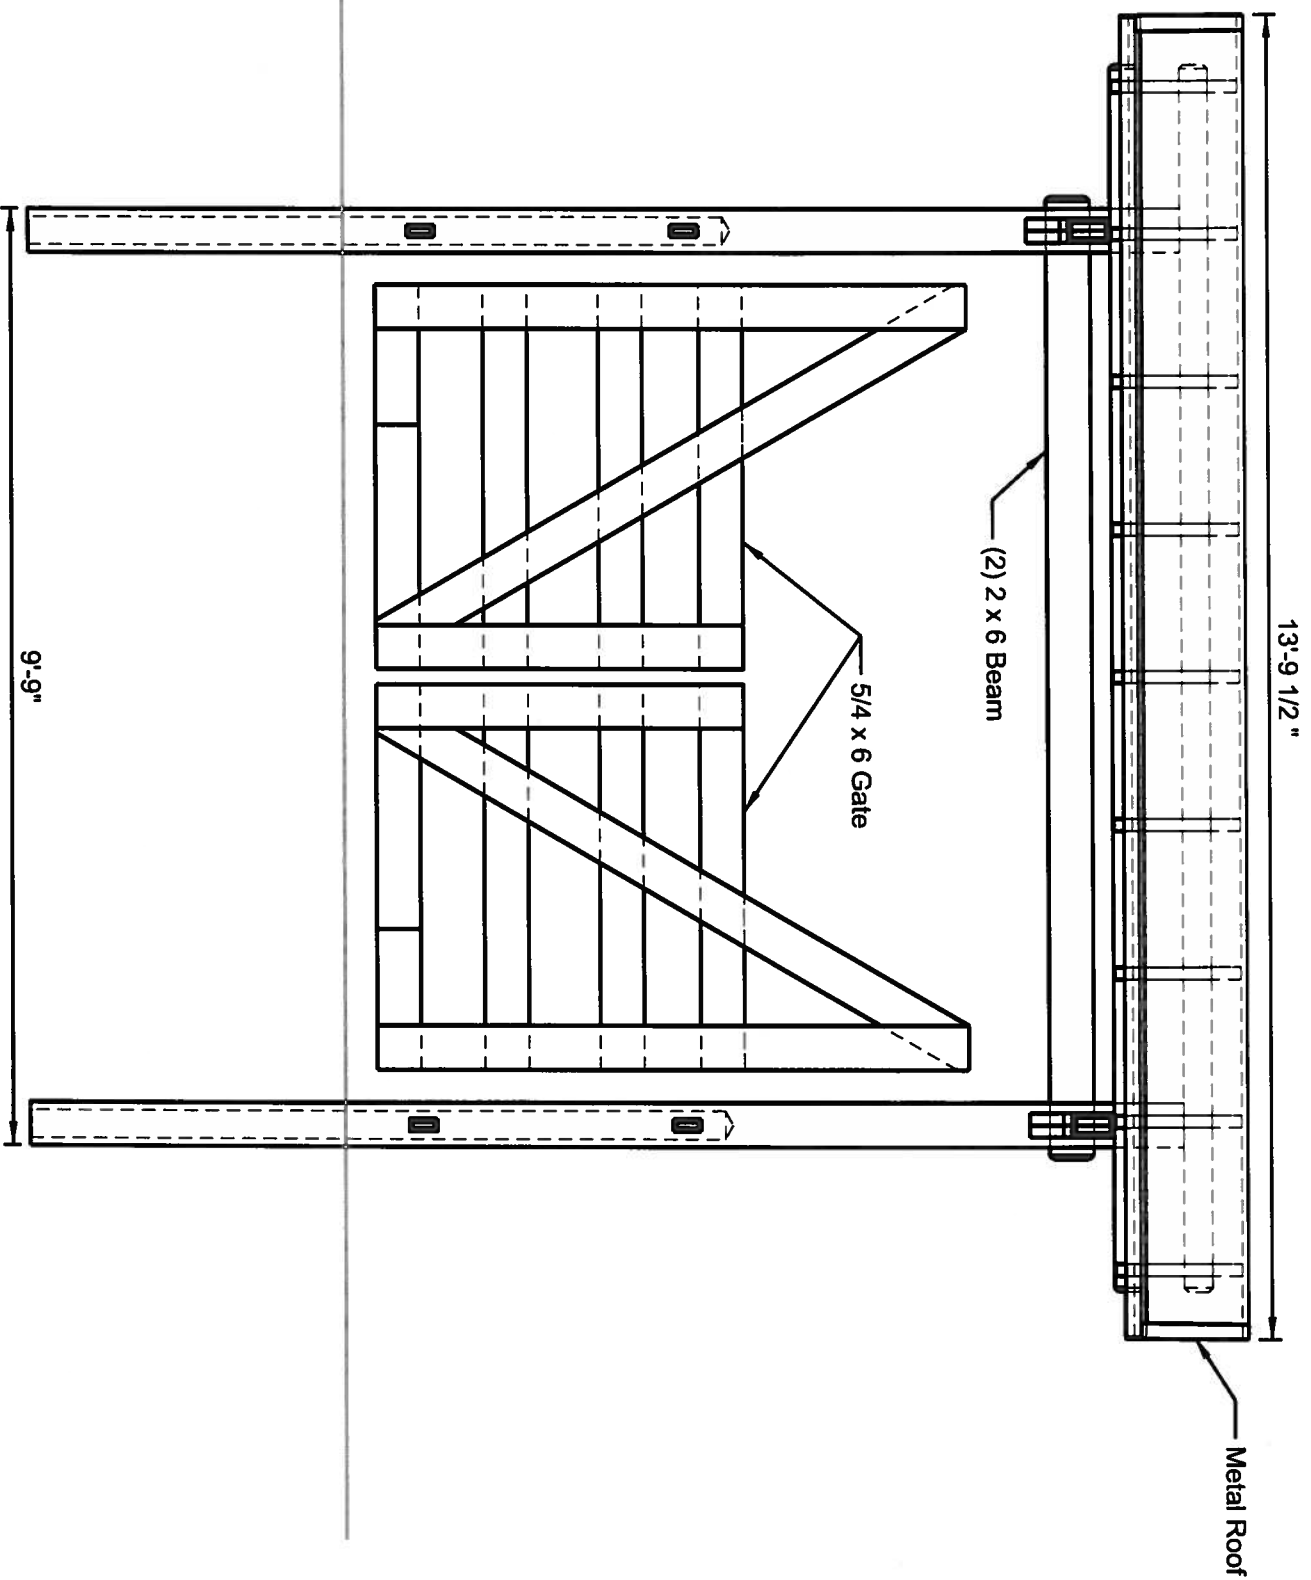

**Notes**

1. Lumber to be pressure treat.
2. Gate hardware to be "Snug Cottage Hardware"
- (2) 12" double strap hinges
- (2) adjustable bottom gate fittings
- (4) 12" adjustable gate pins
- Vertical Carre Bolt and Keep
- Throw Over Gate Loop

**Obsidian, Inc.**  
 515 North 22nd Street  
 Richmond, VA 23223  
 804.647.1589

June 1, 2016

**Gate Details**  
 607 North 23rd Street - Rear Gate  
 Union Hill, LLC