

### TERMINAL PLACE



Existing Tree Line to Remain

Native Shrub/Perennial Mix

Existing Vegetation to be Removed

### **LEGEND**

PROPOSED TRAIL


PROPOSED PAVEMENT


CROSSWALK/ROADWAY

PROPOSED CONCRETE

PROPOSED RAISED



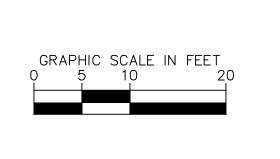

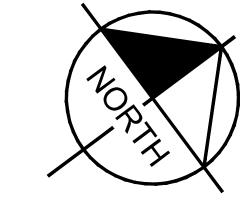





#### CONCEPTUAL


PURPOSES ONLY AND DOES NOT REPRESENT AN ENGINEERED PLAN, DETAILED DESIGN, OR THE FULL EXTENT OF RIGHT-OF-WAY AND/OR EASEMENT IMPACT.


# PROTOPATH CORRIDOR

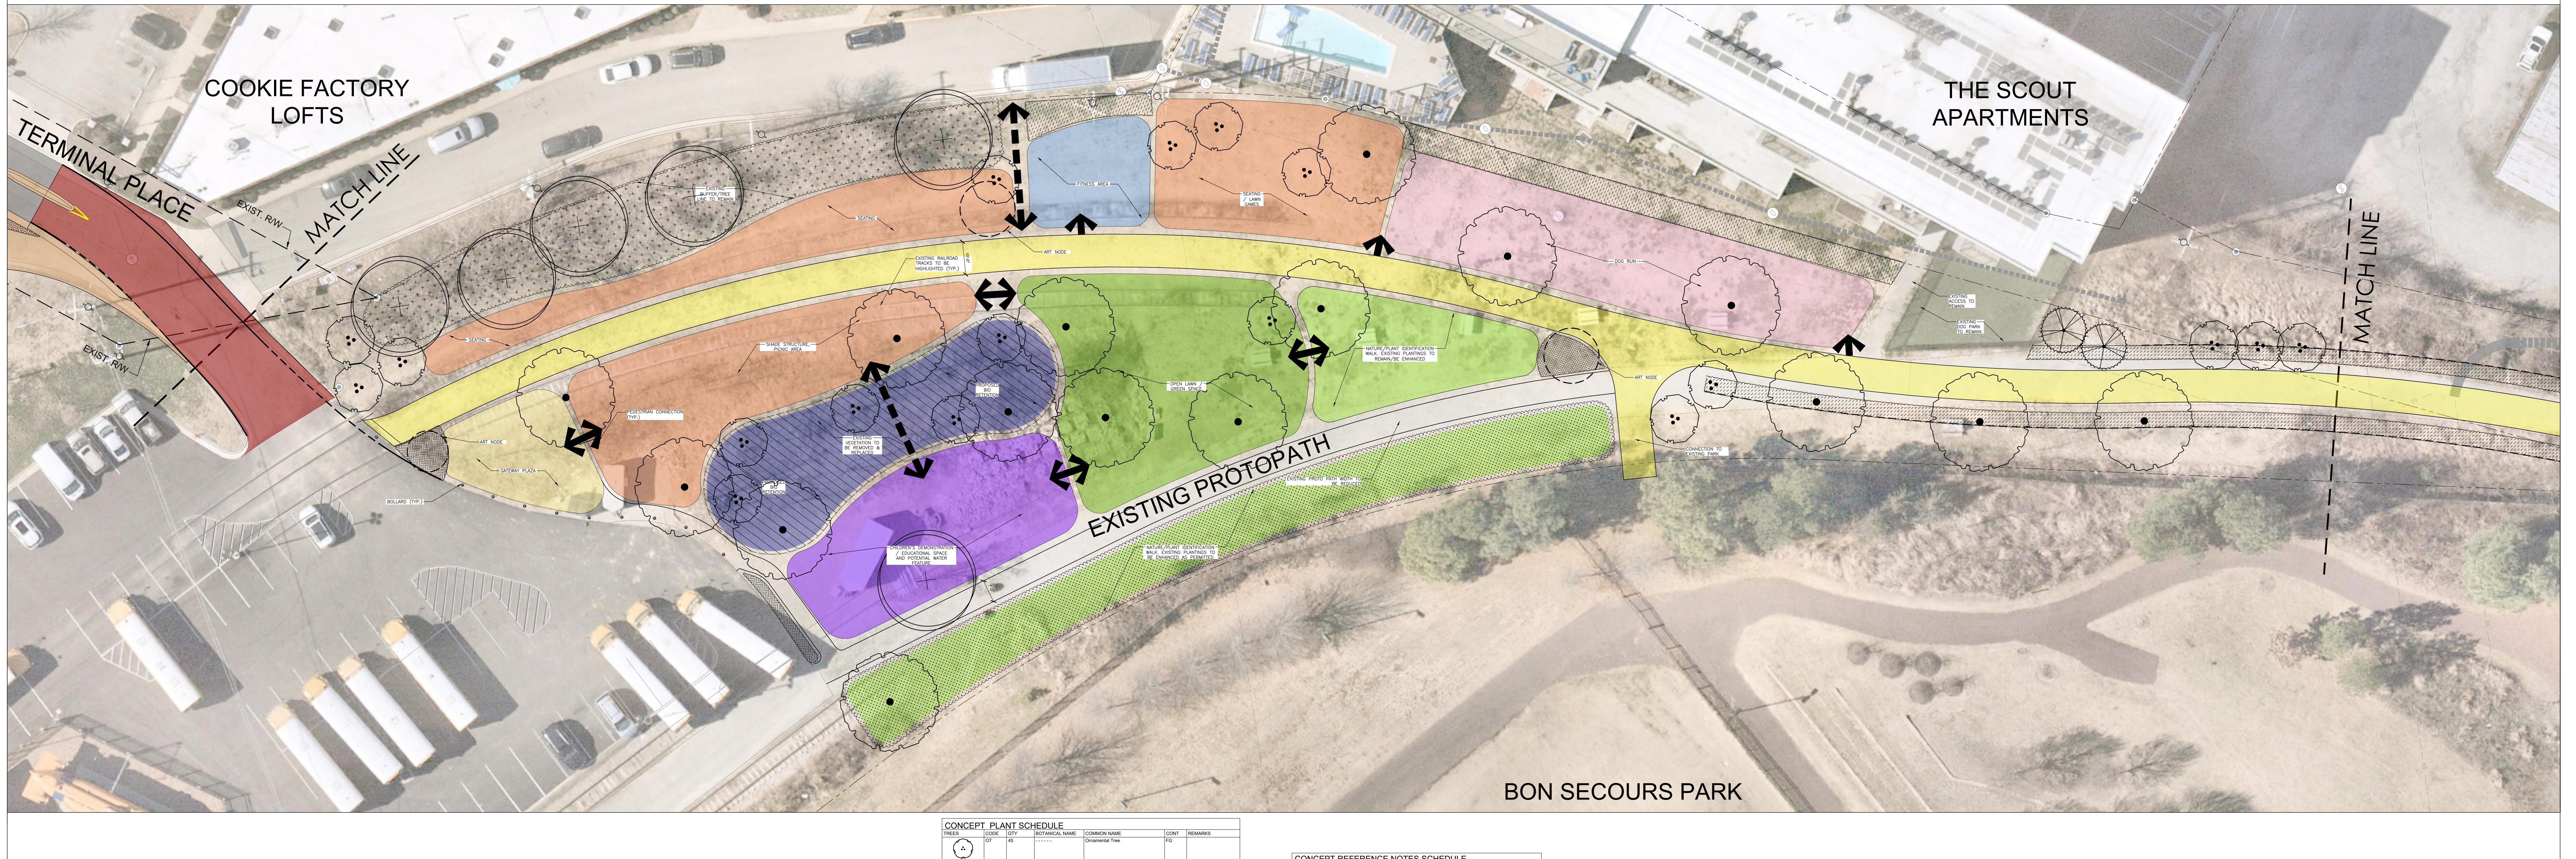


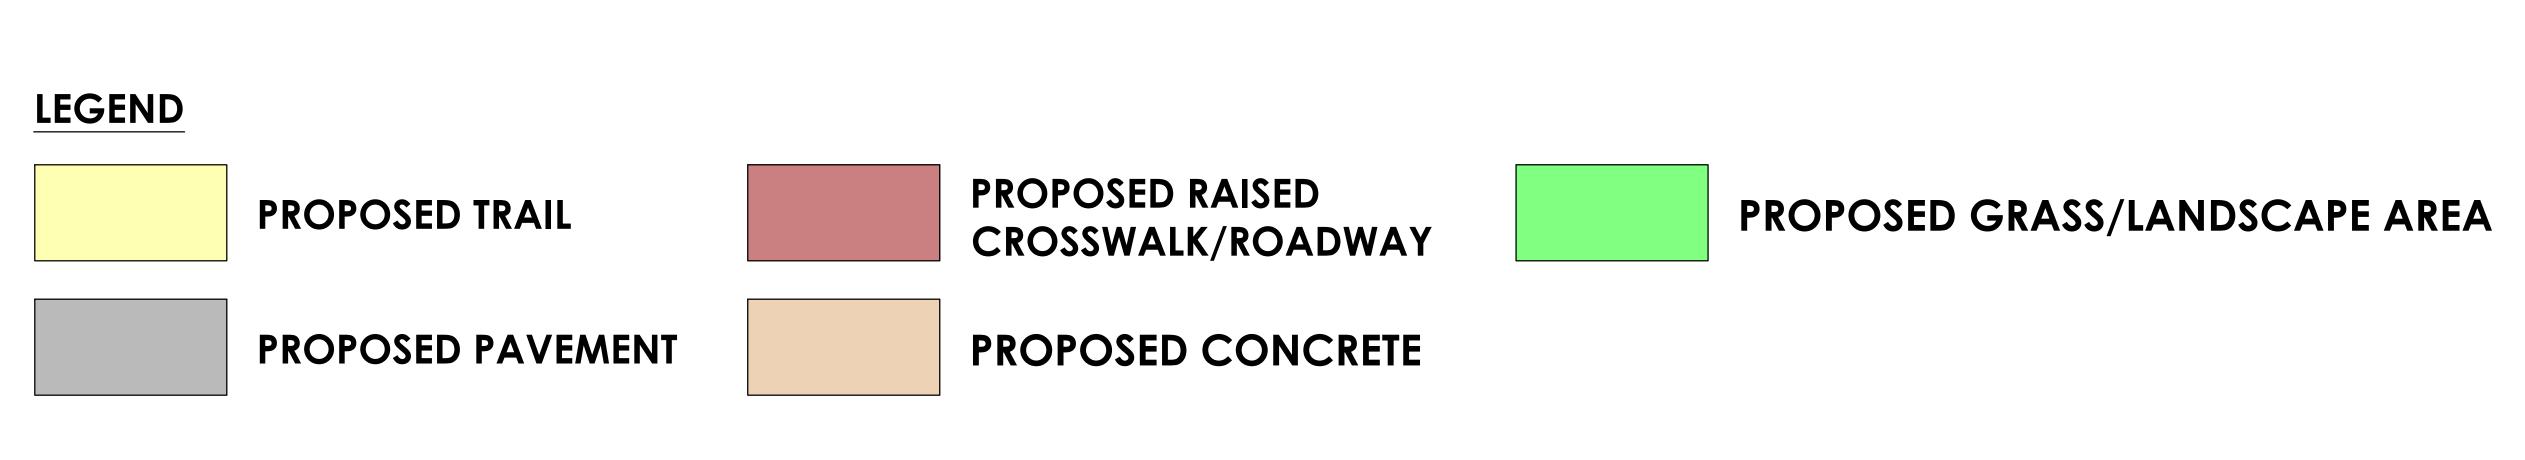

CONCEPT	PLA	NT SCH	HEDULE			
TREES	CODE	QTY	BOTANICAL NAME	COMMON NAME	CONT	REMARKS
2	ОТ	45		Ornamental Tree	FG	
+	XC	6		Existing Tree to Remain	FG	PROTECT IN PLACE
$\odot$	СТ	37		Canopy Tree	FG	
	ET	11		Evergreen Tree	FG	
SHRUB AREAS	CODE	QTY	BOTANICAL NAME	COMMON NAME	CONT	REMARKS
	ММ	14,039 sf		Landscape Area / Meadow Mix	-	
	SOD	3,541 sf		SOD	-	
	XI	11,906 sf		Existing Tree Line to Remain	-	
	ER	3,566 sf		Existing Vegetation to be Removed	-	
	XP	3,702 sf		Native Shrub/Perennial Mix	3 gal	

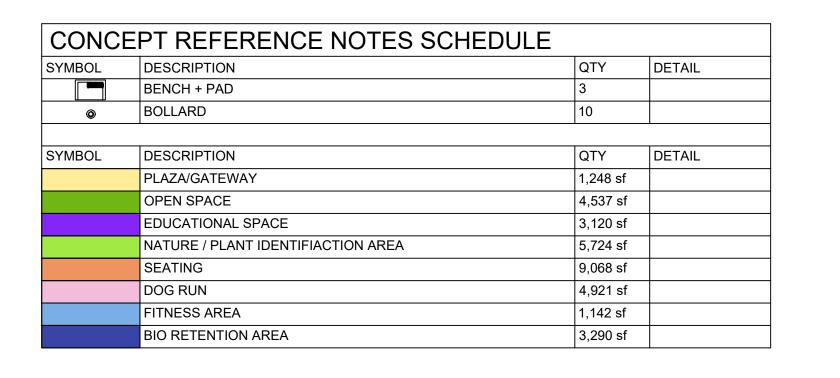

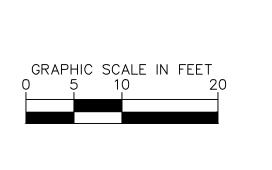

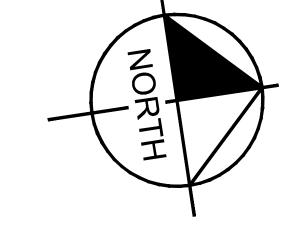





### CONCEPTUAL

THIS EXHIBIT IS FOR ILLUSTRATIVE PURPOSES ONLY AND DOES NOT REPRESENT AN ENGINEERED PLAN, DETAILED DESIGN, OR THE FULL EXTENT OF RIGHT-OF-WAY AND/OR EASEMENT IMPACT.

## LEIGH STREET CROSSING

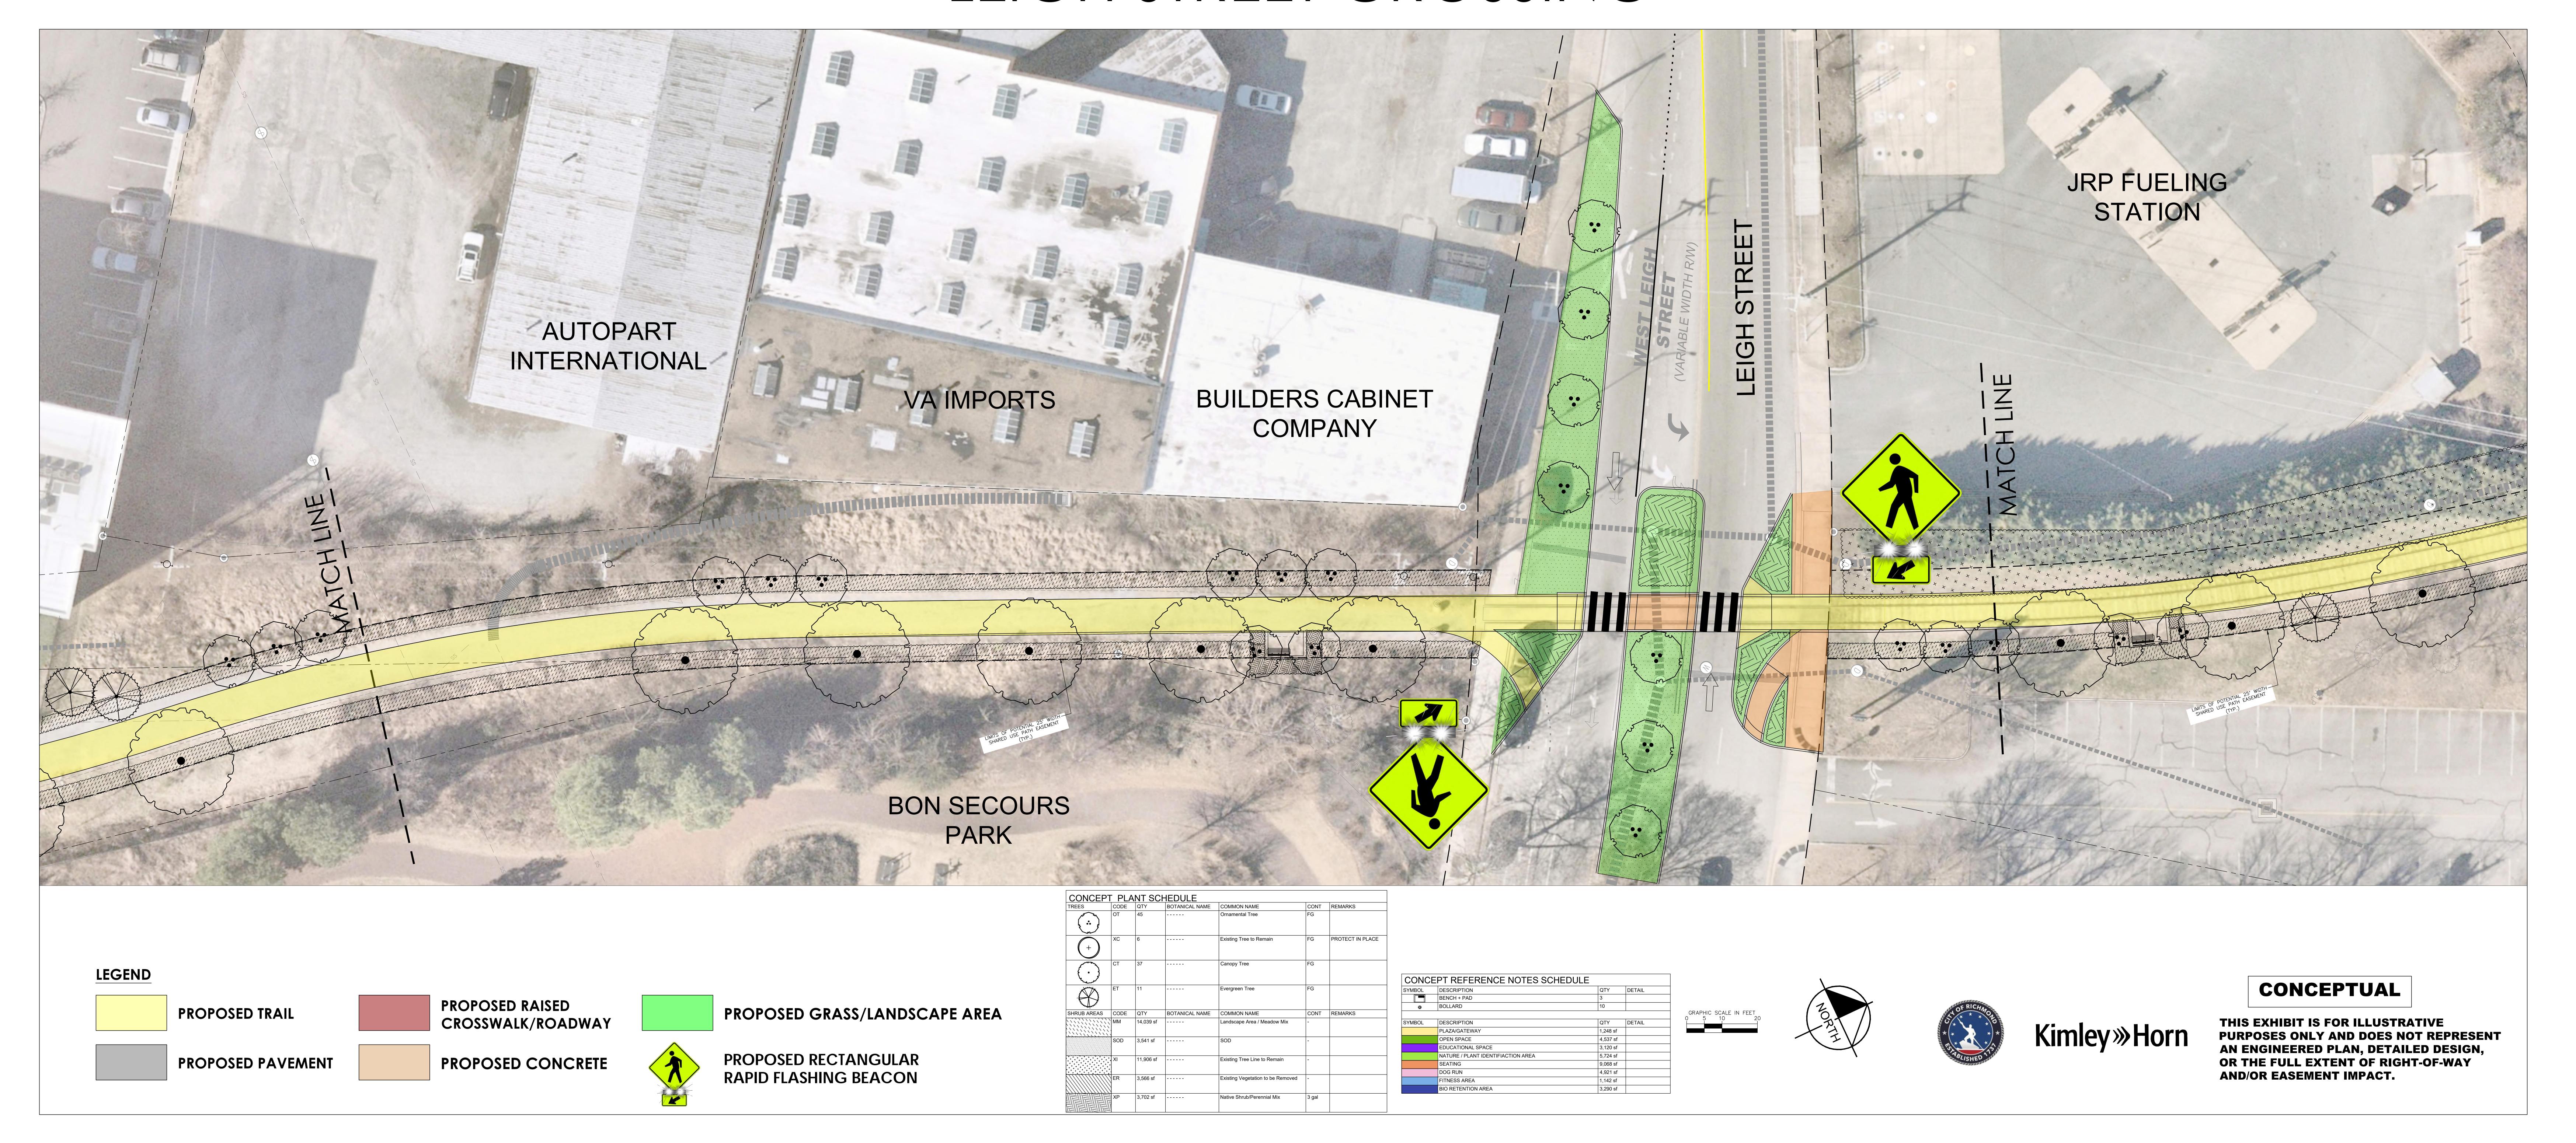

## MOVIELAND

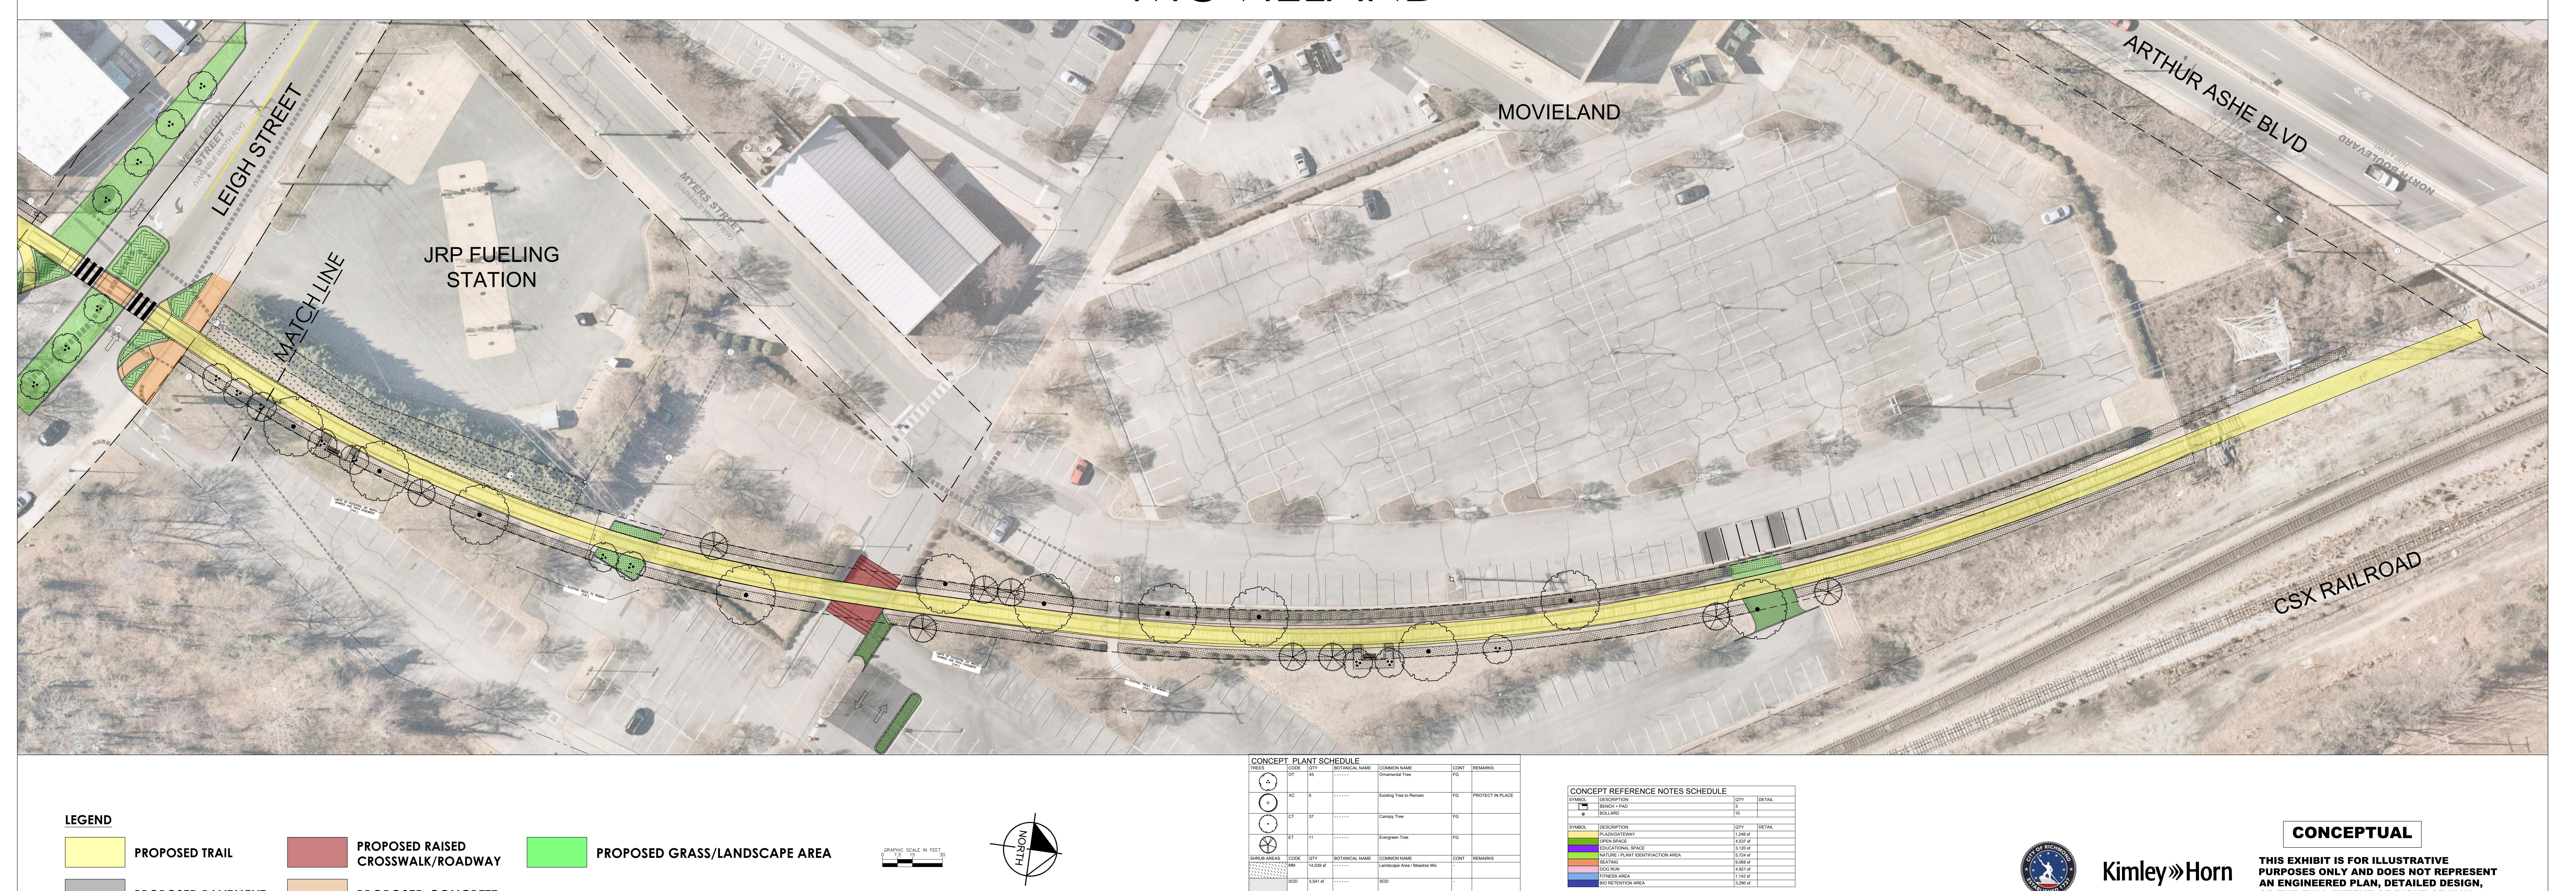

Existing Tree Line to Remain

Existing Vegetation to be Removed

OR THE FULL EXTENT OF RIGHT-OF-WAY

AND/OR EASEMENT IMPACT.

PROPOSED CONCRETE

PROPOSED PAVEMENT