

STREET LAYOUT HATCH LEGEND

- CONCRETE
- ASPHALT
- BIORETENTION AREA

NAD 83

SCALE 1"=20'

0 20' 40'

THIS DRAWING PREPARED AT THE
CORPORATE OFFICE
 1001 Boulders Parkway, Suite 300 | Richmond, VA 23225
 TEL 804.200.6500 FAX 804.580.1016 www.timmons.com

YOUR VISION ACHIEVED THROUGH OURS.

DATE	REVISION DESCRIPTION
01/18/2019	

DRAWN BY
L. COFFMAN

DESIGNED BY
L. COFFMAN

CHECKED BY
A. CREEL

SCALE
1" = 20'

TIMMONS GROUP


BELLEMEADE GREEN STREET IMPROVEMENTS
 BELLEMEADE DISTRICT - RICHMOND - VIRGINIA
 STREET LAYOUT PLAN

JOB NO.
39986

SHEET NO.
C4.0

L:\2019\39986-Bellemeade_Green_Street\DWG\Sheet\C4.0_LAYO.dwg | Plotted on 24/02/2019 3:09 PM | by Adam Creel

These plans and associated documents are the exclusive property of TIMMONS GROUP and may not be reproduced in whole or in part and shall not be used for any purpose whatsoever, inclusive, but not limited to construction, bidding, and/or construction staking without the express written consent of TIMMONS GROUP.

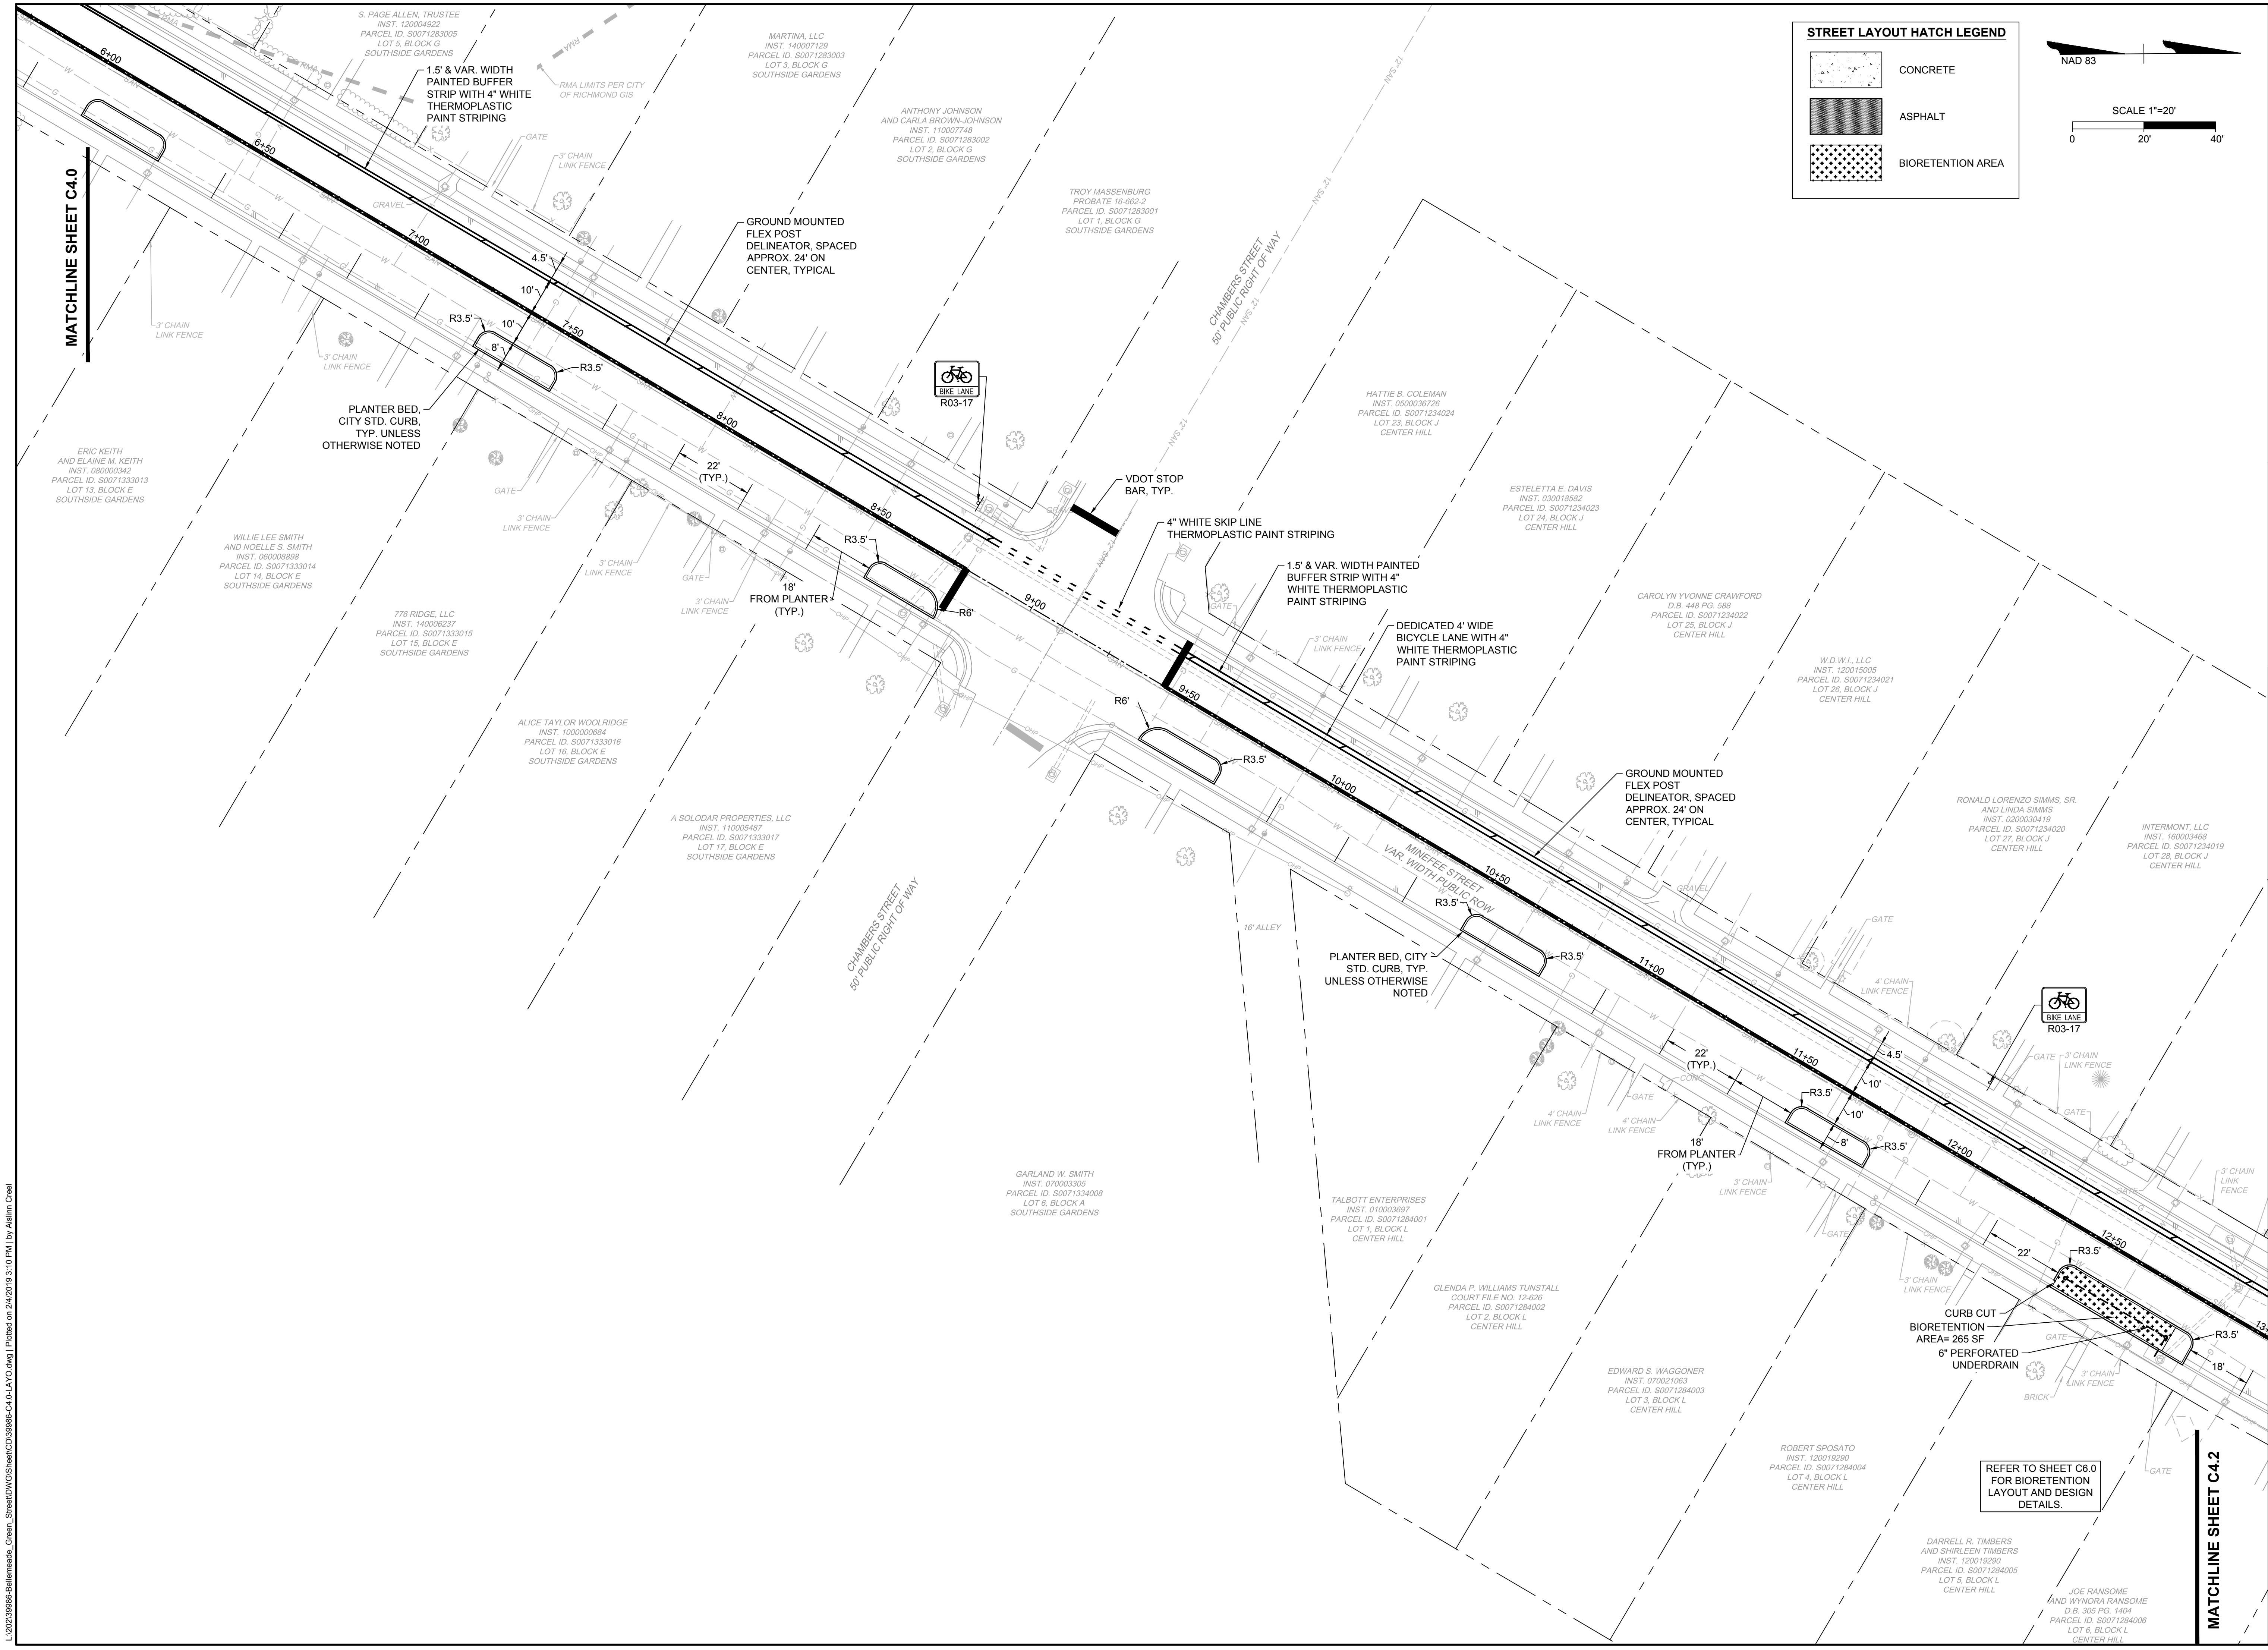

STREET LAYOUT HATCH LEGEND

- CONCRETE
- ASPHALT
- BIORETENTION AREA

NAD 83

SCALE 1"=20'

0 20' 40'

MATCHLINE SHEET C4.0

MATCHLINE SHEET C4.2

THIS DRAWING PREPARED AT THE
CORPORATE OFFICE
 1001 Builders Parkway, Suite 300 | Richmond, VA 23225
 TEL 804.200.0500 FAX 804.580.0106 www.timmons.com

YOUR VISION ACHIEVED THROUGH OURS.

DATE
 01/18/2019

DRAWN BY
 L. COFFMAN

DESIGNED BY
 L. COFFMAN

CHECKED BY
 A. CREEL

SCALE
 1" = 20'

TIMMONS GROUP


BELLEMEADE GREEN STREET IMPROVEMENTS
 BELLEMEADE DISTRICT - RICHMOND - VIRGINIA

STREET LAYOUT PLAN

JOB NO.
 39986


SHEET NO.
 C4.1

These plans and associated documents are the exclusive property of TIMMONS GROUP and may not be reproduced in whole or in part and shall not be used for any purpose whatsoever, inclusive, but not limited to construction, bidding, and/or construction staking without the express written consent of TIMMONS GROUP.

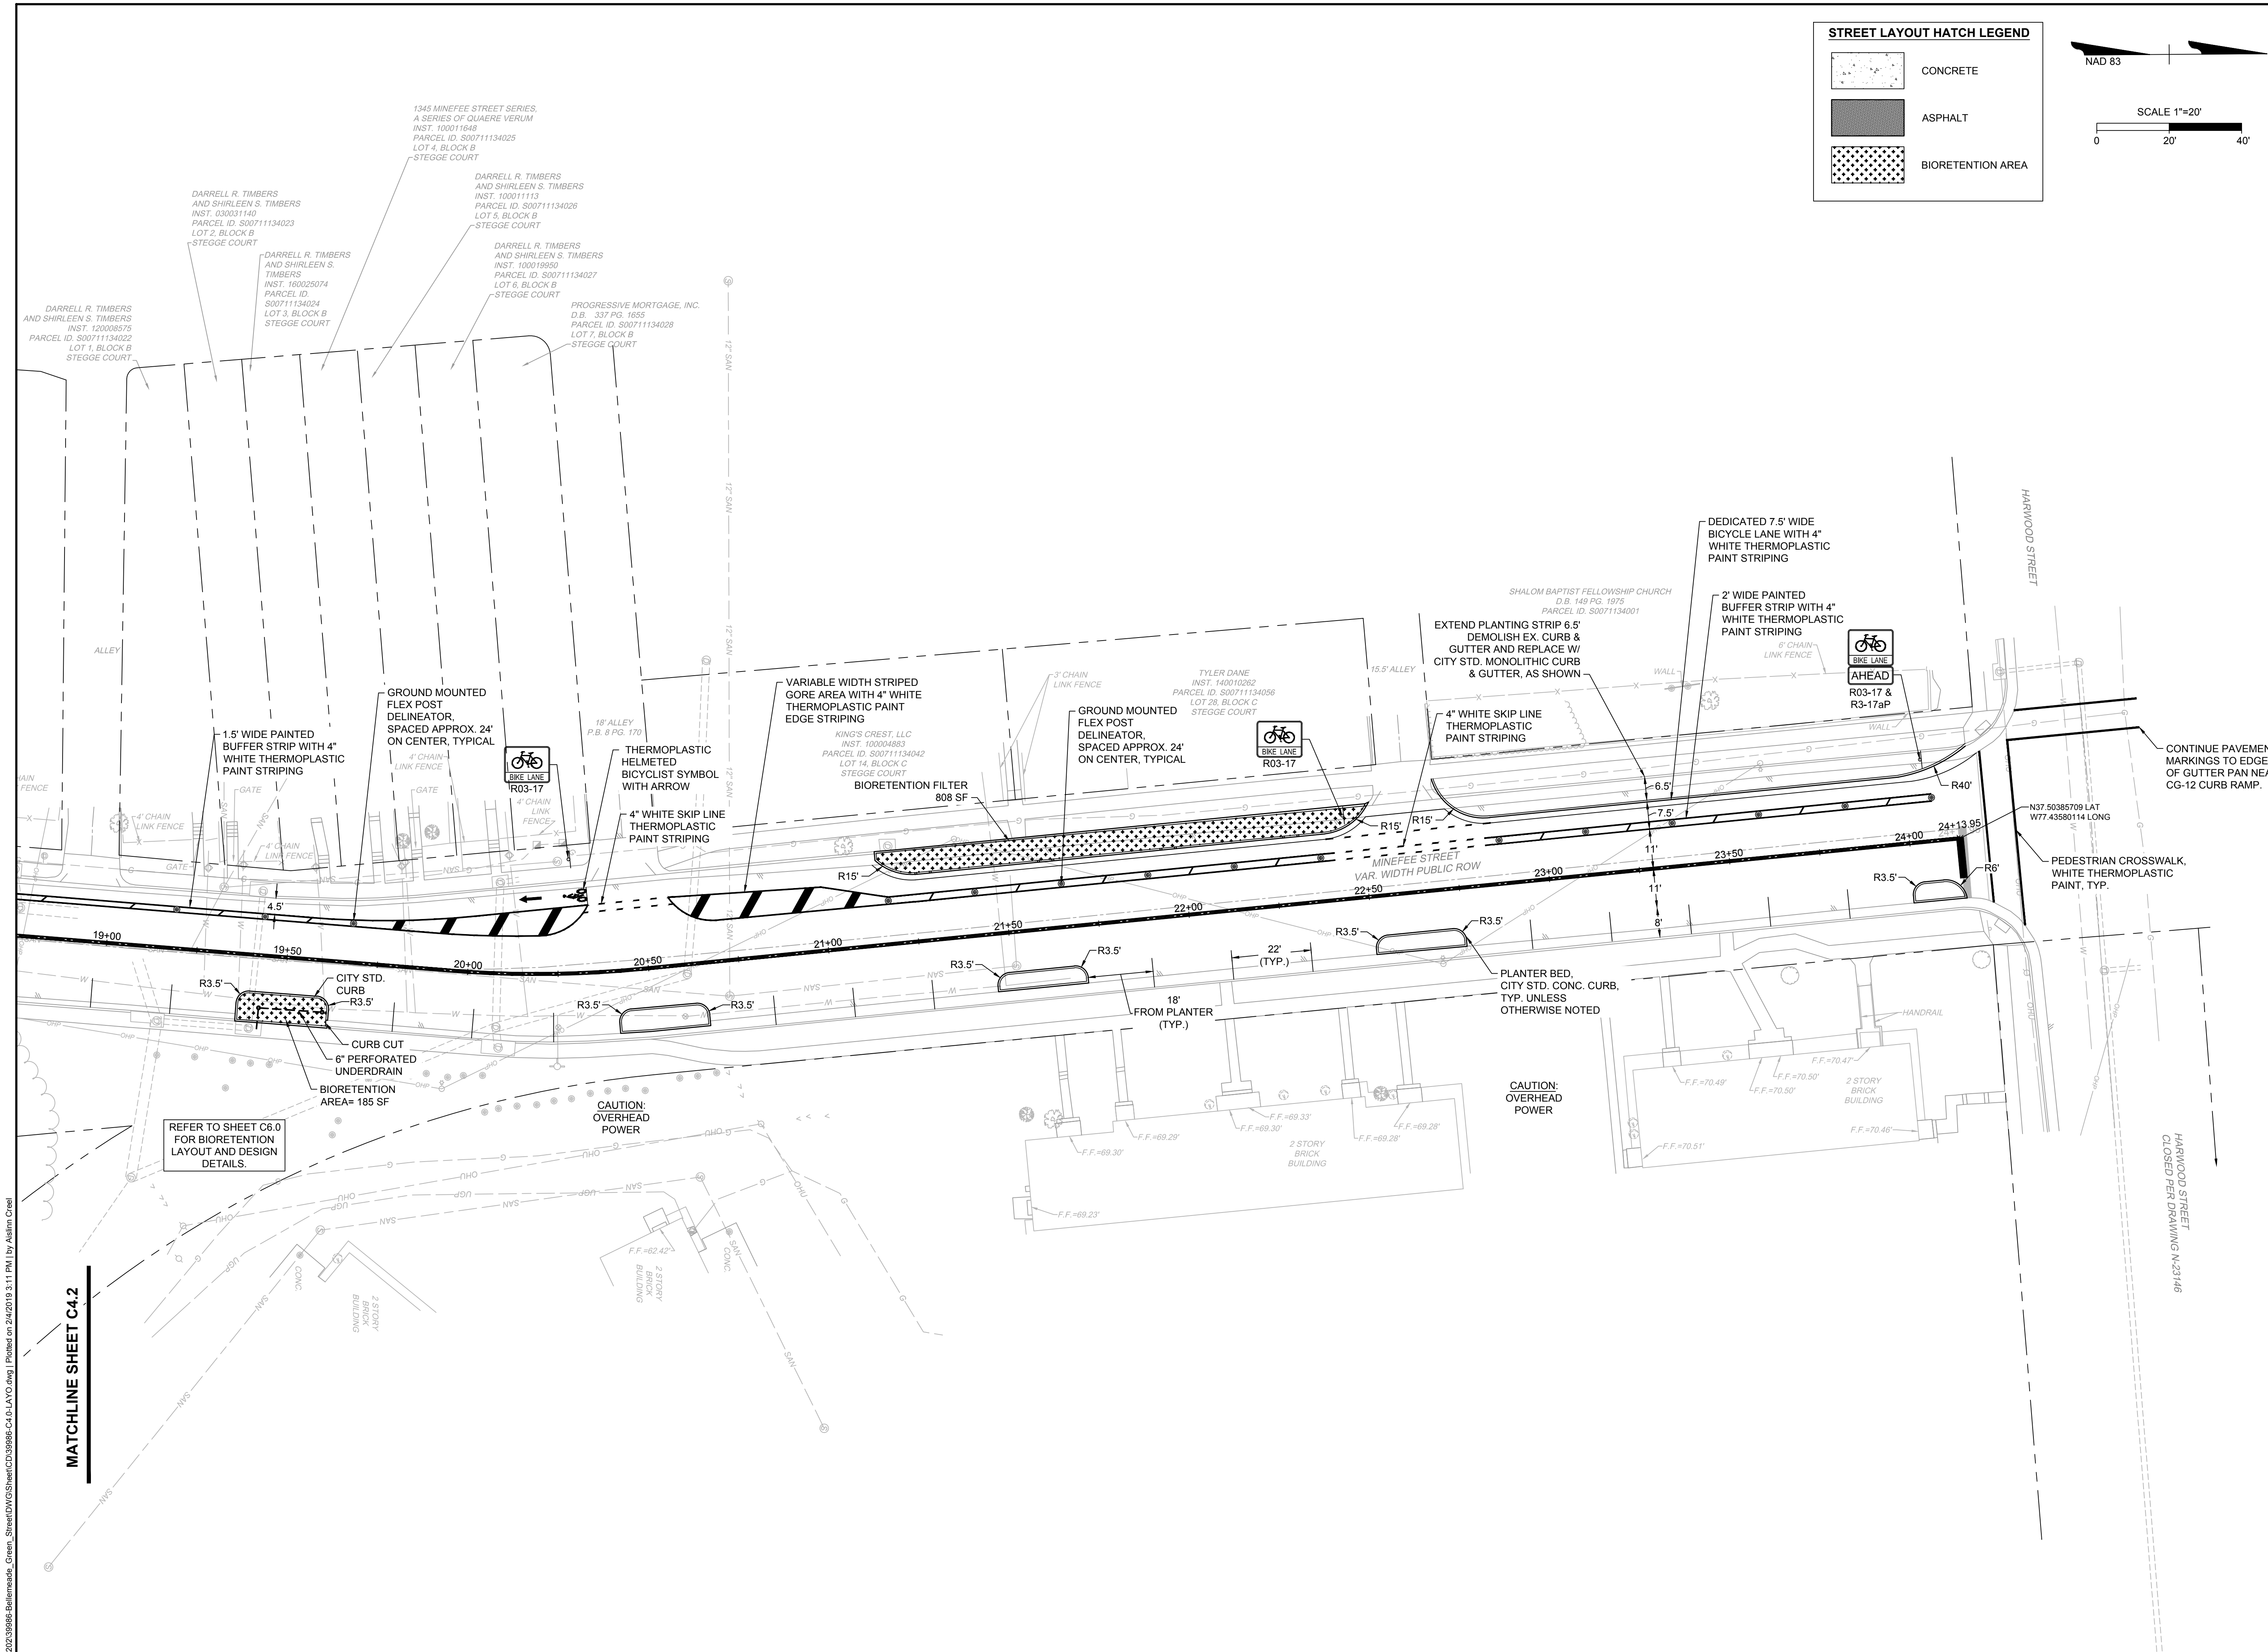

STREET LAYOUT HATCH LEGEND

- CONCRETE
- ASPHALT
- BIORETENTION AREA

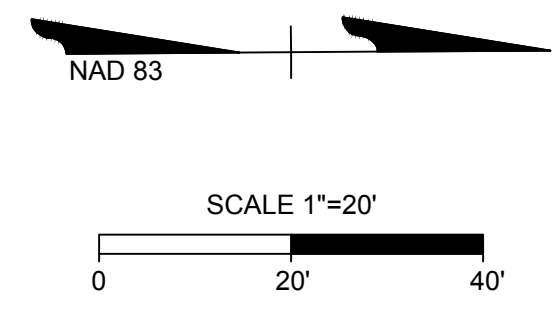

L:\2020\39986-Bellemeade_Green_Sheet\DWG\Sheet\CD\39986-C4.0.LAYO.dwg | Plotted on 24/02/2019 3:11 PM | by Adam Creel

MATCHLINE SHEET C4.2

REFER TO SHEET C6.0 FOR BIORETENTION LAYOUT AND DESIGN DETAILS.

CAUTION: OVERHEAD POWER

CAUTION: OVERHEAD POWER

THIS DRAWING PREPARED AT THE CORPORATE OFFICE
1001 Boulders Parkway, Suite 300 | Richmond, VA 23225
TEL 804.202.0500 FAX 804.580.1016 www.timmons.com

REVISION DESCRIPTION	DATE
YOUR VISION ACHIEVED THROUGH OURS.	01/18/2019

DRAWN BY	L. COFFMAN
DESIGNED BY	L. COFFMAN
CHECKED BY	A. CREEL
SCALE	1" = 20'

TIMMONS GROUP

BELLEMEADE GREEN STREET IMPROVEMENTS
BELLEMEADE DISTRICT - RICHMOND - VIRGINIA
STREET LAYOUT PLAN

JOB NO.	39986
SHEET NO.	C4.3

These plans and associated documents are the exclusive property of TIMMONS GROUP and may not be reproduced in whole or in part and shall not be used for any purpose whatsoever, inclusive, but not limited to construction, bidding, and/or construction staking without the express written consent of TIMMONS GROUP.