



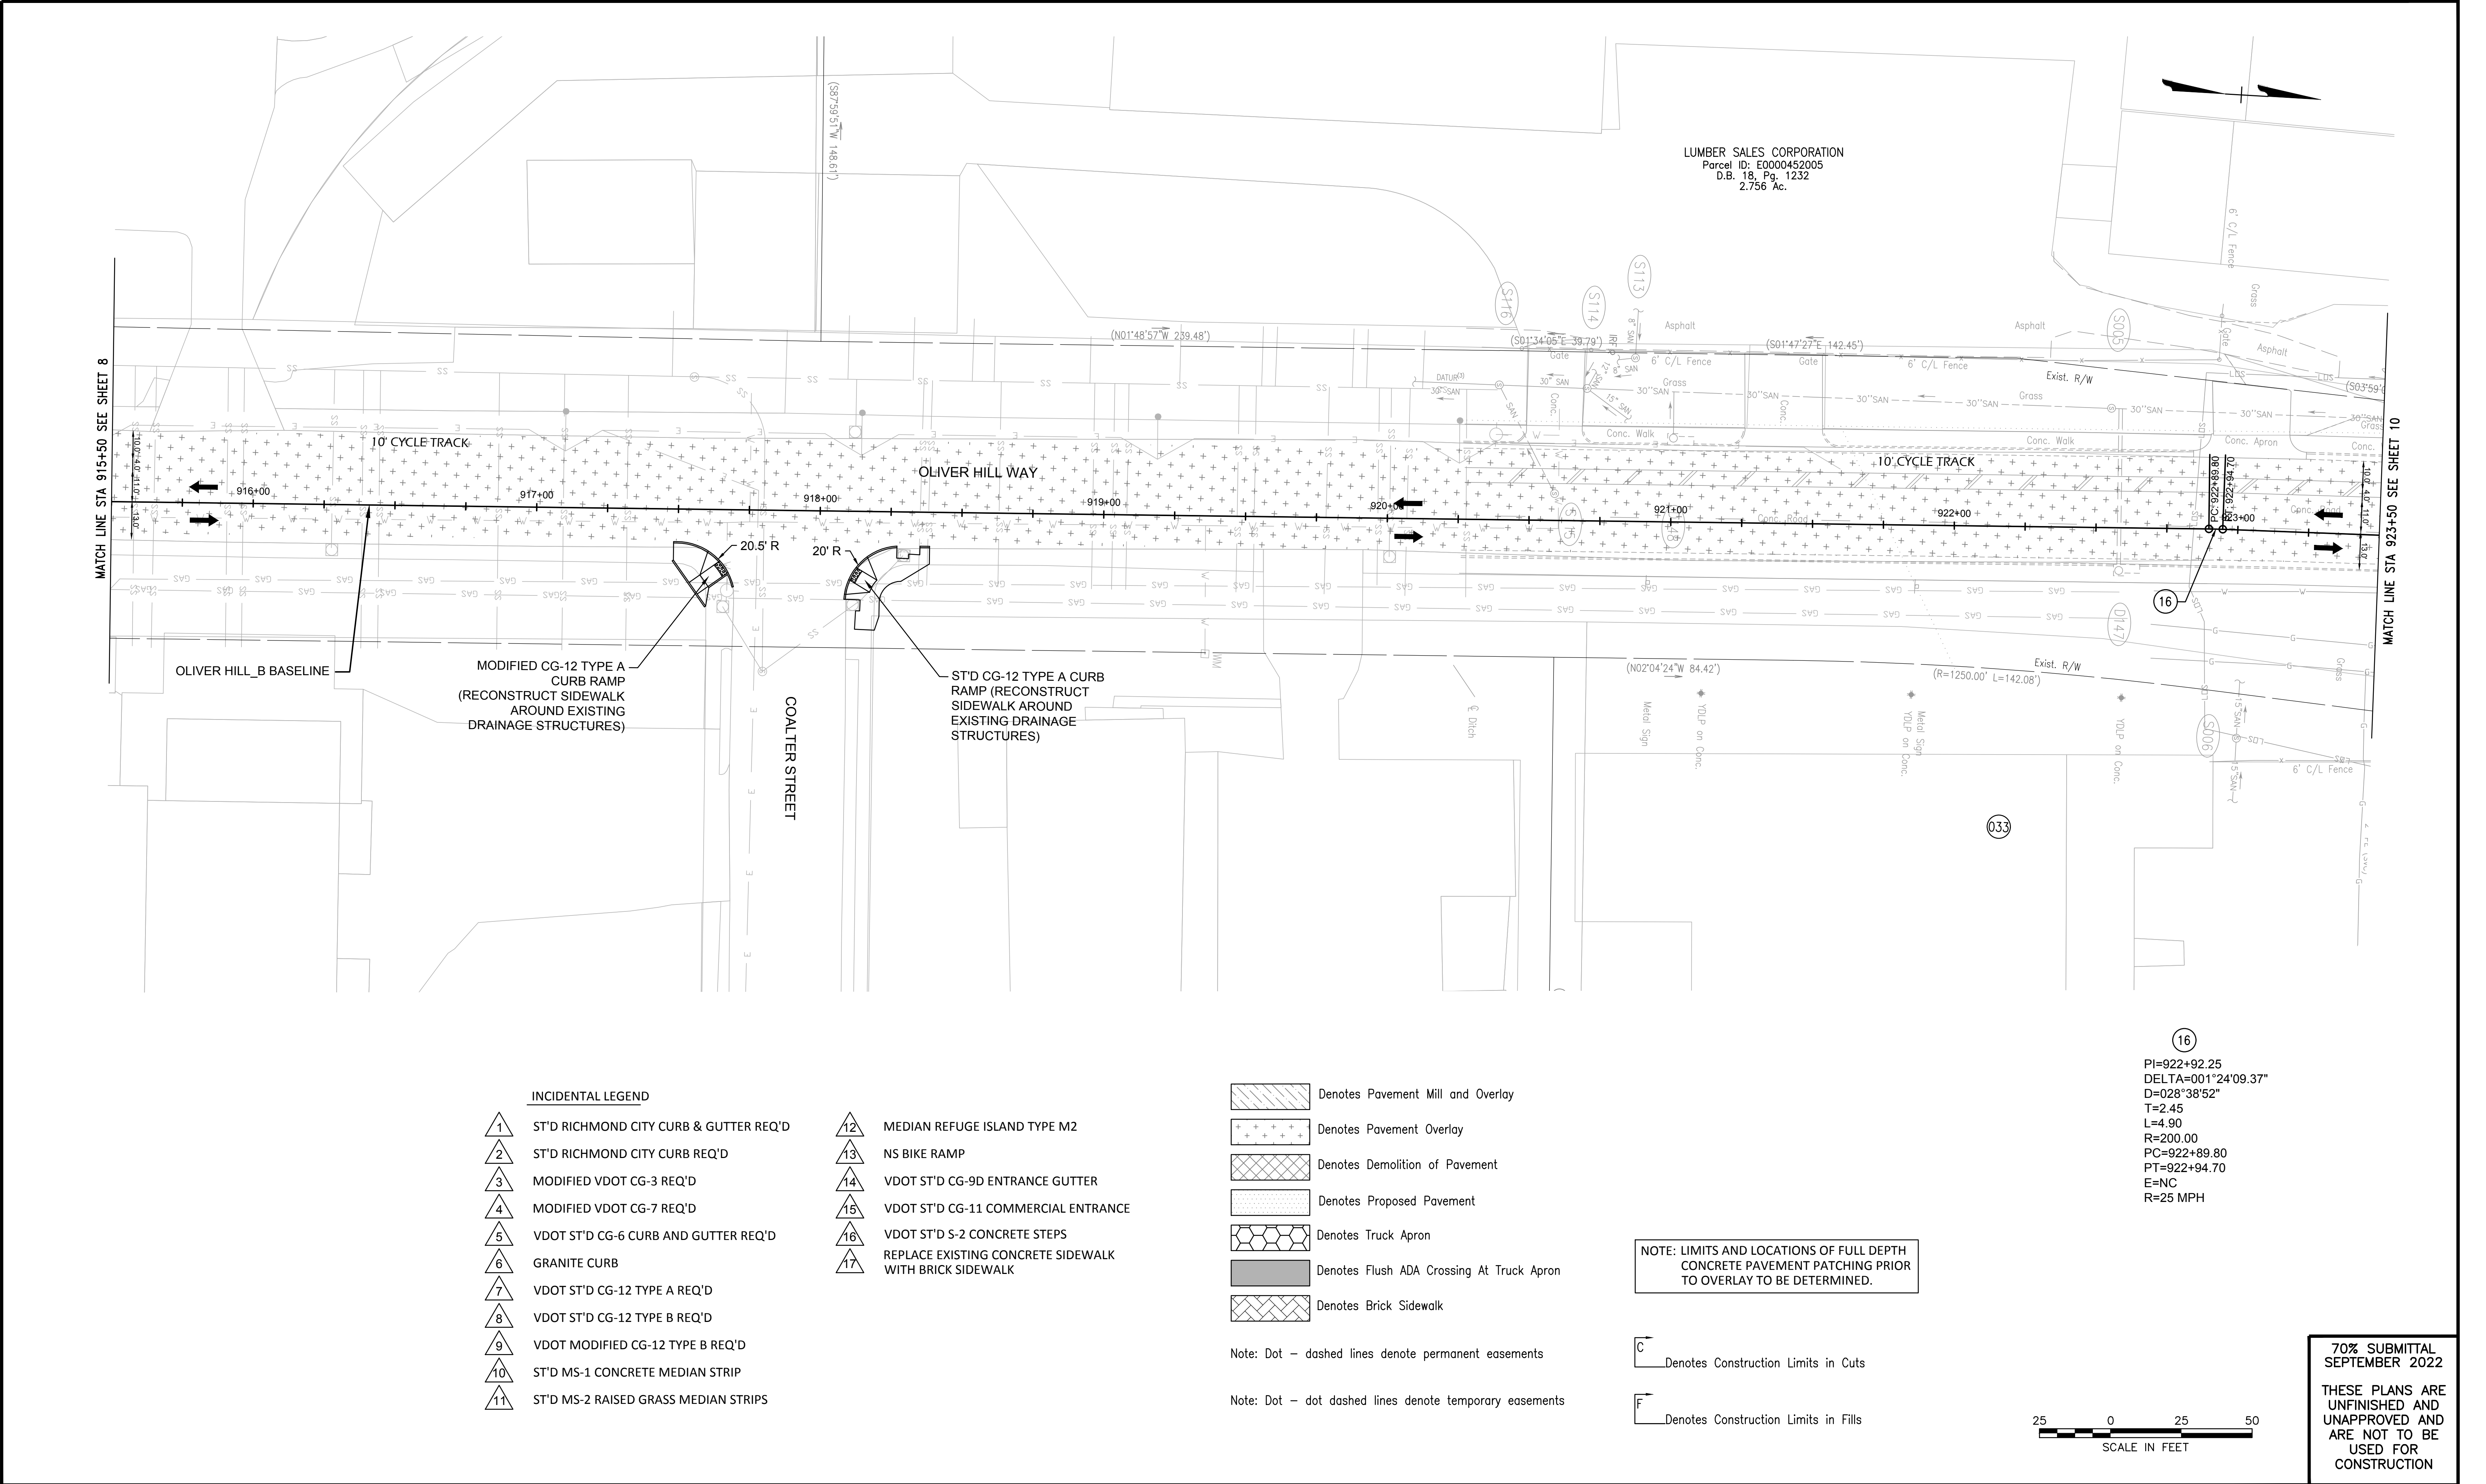

MATCH LINE STA 915+75 SEE SHEET 22(08)

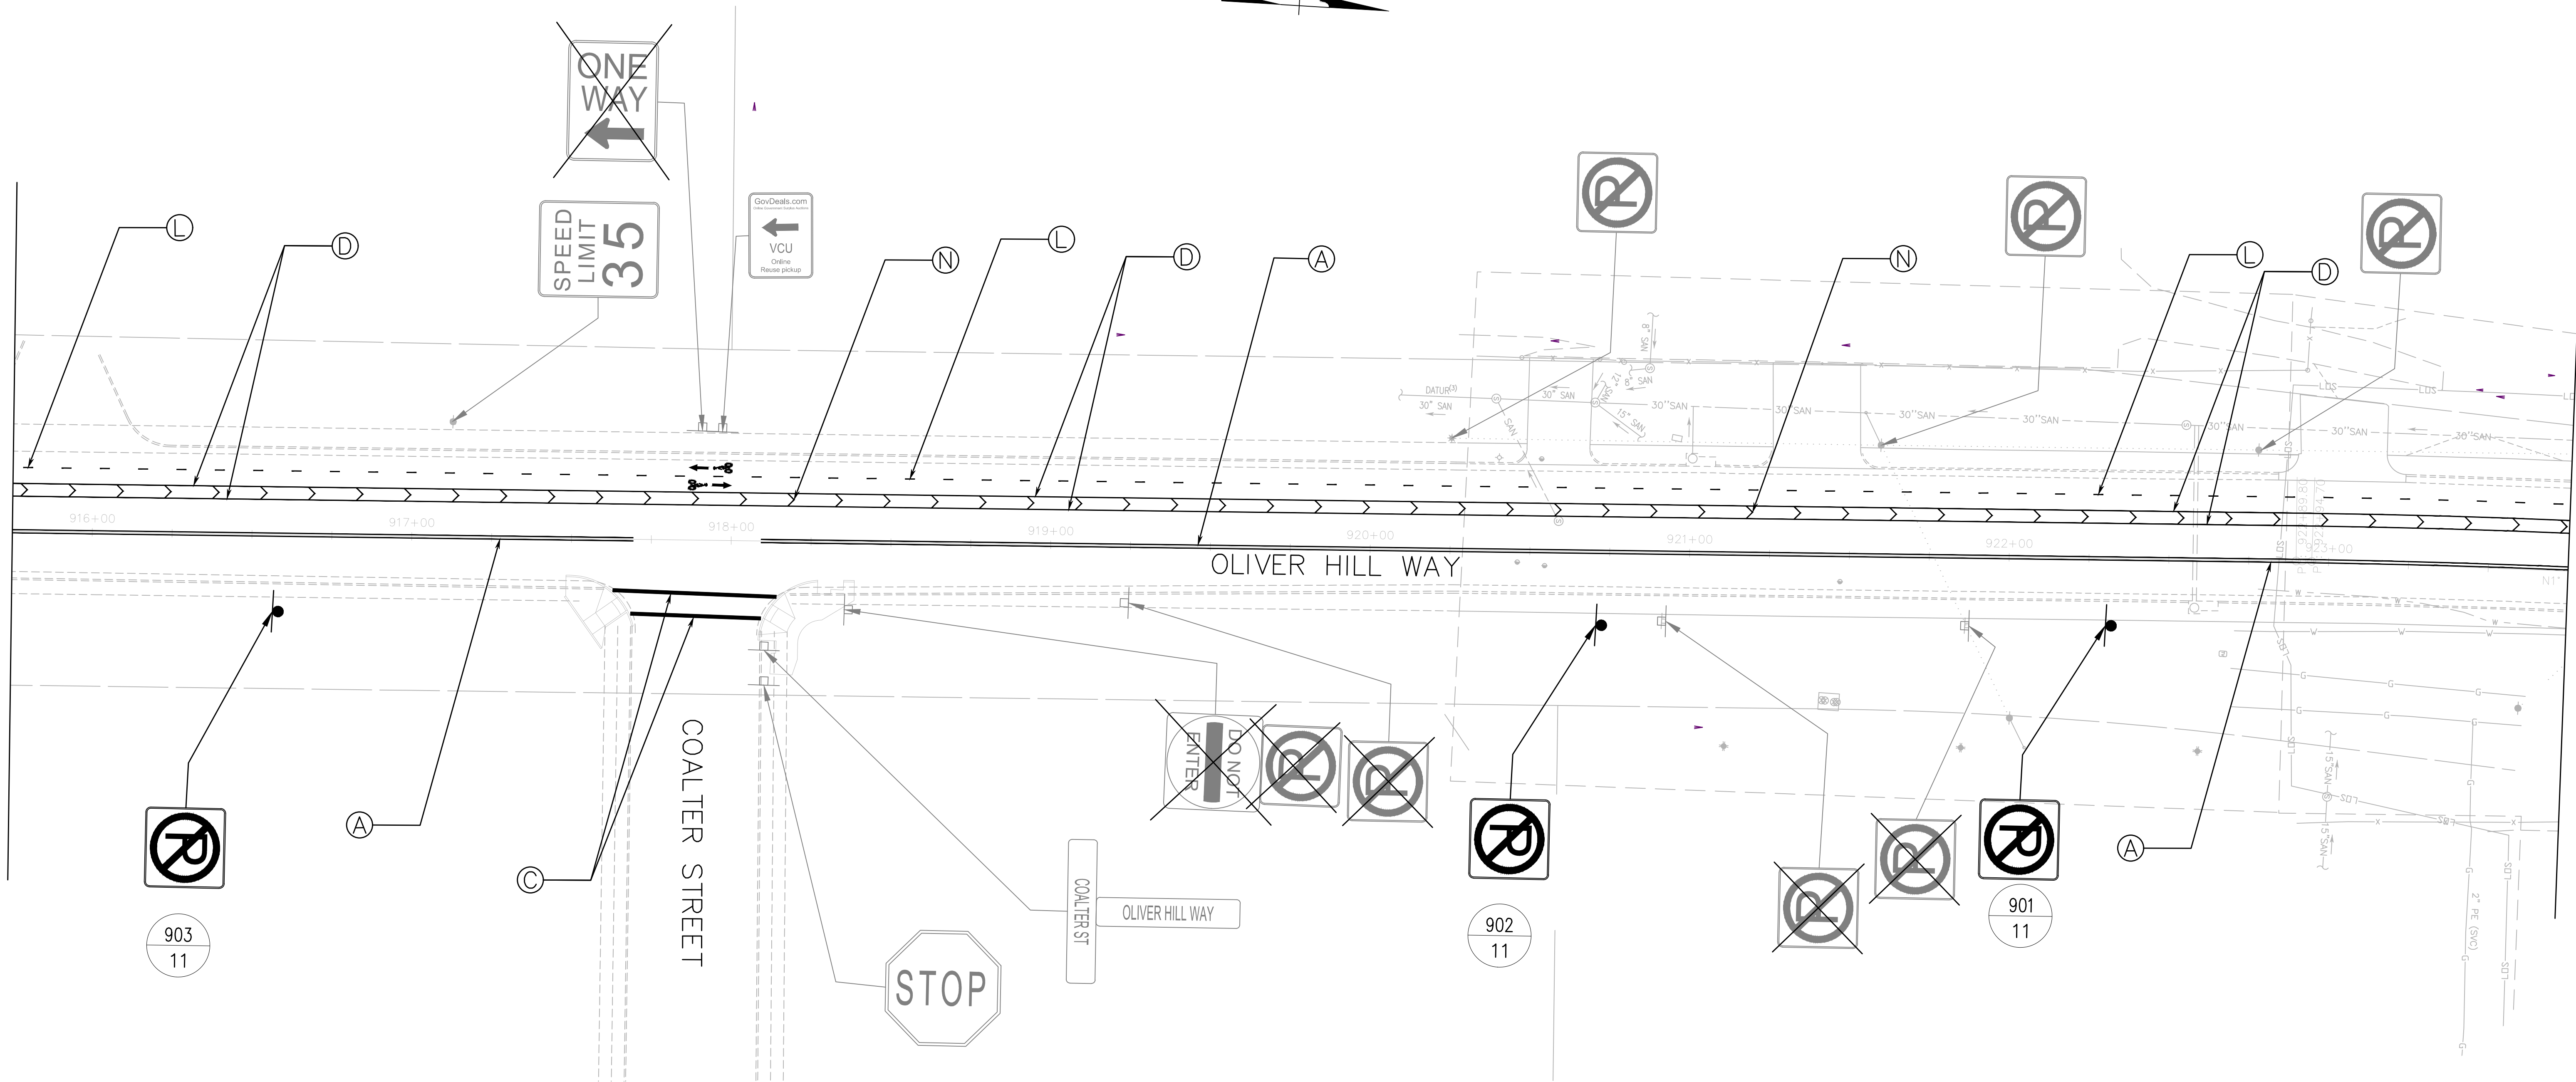

MATCH LINE STA 923+75 SEE SHEET 22(10A)

PROPOSED PAVEMENT MARKINGS LEGEND

- | | | |
|--|---|---|
| (A) TYPE B, CLASS I, 4" DOUBLE YELLOW | (F) TYPE B, CLASS I, 4" WHITE, 2' LONG, 6' SPACE | (K) TYPE B, CLASS I, 4" SOLID YELLOW |
| (B) TYPE B, CLASS I, 24" SOLID WHITE | (G) TYPE B, CLASS I, 24" CROSSBIKE, 3' SPACING | (L) TYPE B, CLASS I, 4" YELLOW, 3' LONG, 9' SPACE |
| (C) TYPE B, CLASS I, 12" SOLID WHITE | (H) TYPE B, CLASS I, 6" WHITE, 3' LONG, 9' SPACE | (M) TYPE B, CLASS I, 4" YELLOW, 2' LONG, 6' SPACE |
| (D) TYPE B, CLASS I, 4" SOLID WHITE | (I) TYPE B, CLASS I, 12" WHITE, 2' LONG, 2' SPACE | (N) TYPE B, CLASS I, 6" WHITE, 30' SPACING |
| (E) TYPE B, CLASS I, 4" WHITE, 10' LONG, 30' SPACE | (J) TYPE B, CLASS I, 4" WHITE, 2' LONG, 4' SPACE | |

↑ TYPE B, CLASS II, PREFORMED PAVEMENT MARKING
BICYCLE LANE ARROW (THRU) AND HELMETED BICYCLIST




70% SUBMITTAL
SEPTEMBER 2022

THESE PLANS ARE
UNFINISHED AND
UNAPPROVED AND
ARE NOT TO BE
USED FOR
CONSTRUCTION

NOTES	
1. Lot dimensions in parentheses are from deed.	
2. Property owners correct as of _____, 20__	
3. Ordinance Number _____	
4. Adopted _____	
5. Accepted _____	
REFERENCES	REVISIONS


Existing Legend	Proposed Legend
Storm Sewer Sanitary Sewer (sewage) Gas Line Electric Line Overhead Utility Telephone/Telegraph Water Line Property Line Storm Basin Storm or Sanitary Manhole Fire Hydrant / Valve	Sanitary Sewer Storm Sewer Storm/(San) Manhole Basin Curb Out Ramp Decorative Light Conduit Conduit (Encased)
Water Meter Existing Curb Cut Ramp Gas Meter / Valve Pence Power/Light Pole Guy Anchor Tree	Water Meter Existing Curb Cut Ramp Gas Meter / Valve Pence Power/Light Pole Guy Anchor Tree

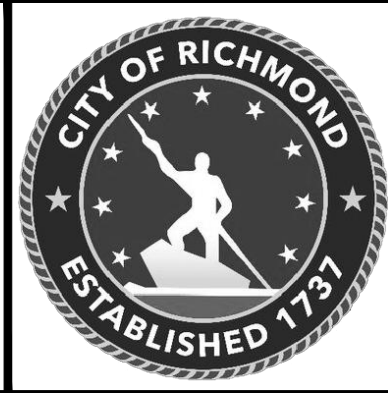

Technical	Administrative
Surveys Superintendent	Capital Project Administrator
Project Manager	City Engineer
Maintenance Engineer	Director of Public Works
City Traffic Engineer	
DEPARTMENT OF PUBLIC WORKS RICHMOND, VIRGINIA	

RK&K Responsive People • Creative Solutions		vhb		SHOCKOE VALLEY STREET IMPROVEMENTS SIGNING AND PAVEMENT MARKING PLAN PLAN SHEET	
AUTHORITY: CITY OF RICHMOND, DPW		DESIGN BY: DBeale	REVIEWED BY:	FIELD NOTES	SCALE
DRAWN BY: Alexander		DATE: SEPTEMBER 2022	PROJECT SHEET	22(09)	DRAWING NO. 0-28633
CHECKED BY: ASamberg					

MATCH LINE STA 328+75 SEE SHEET 2508

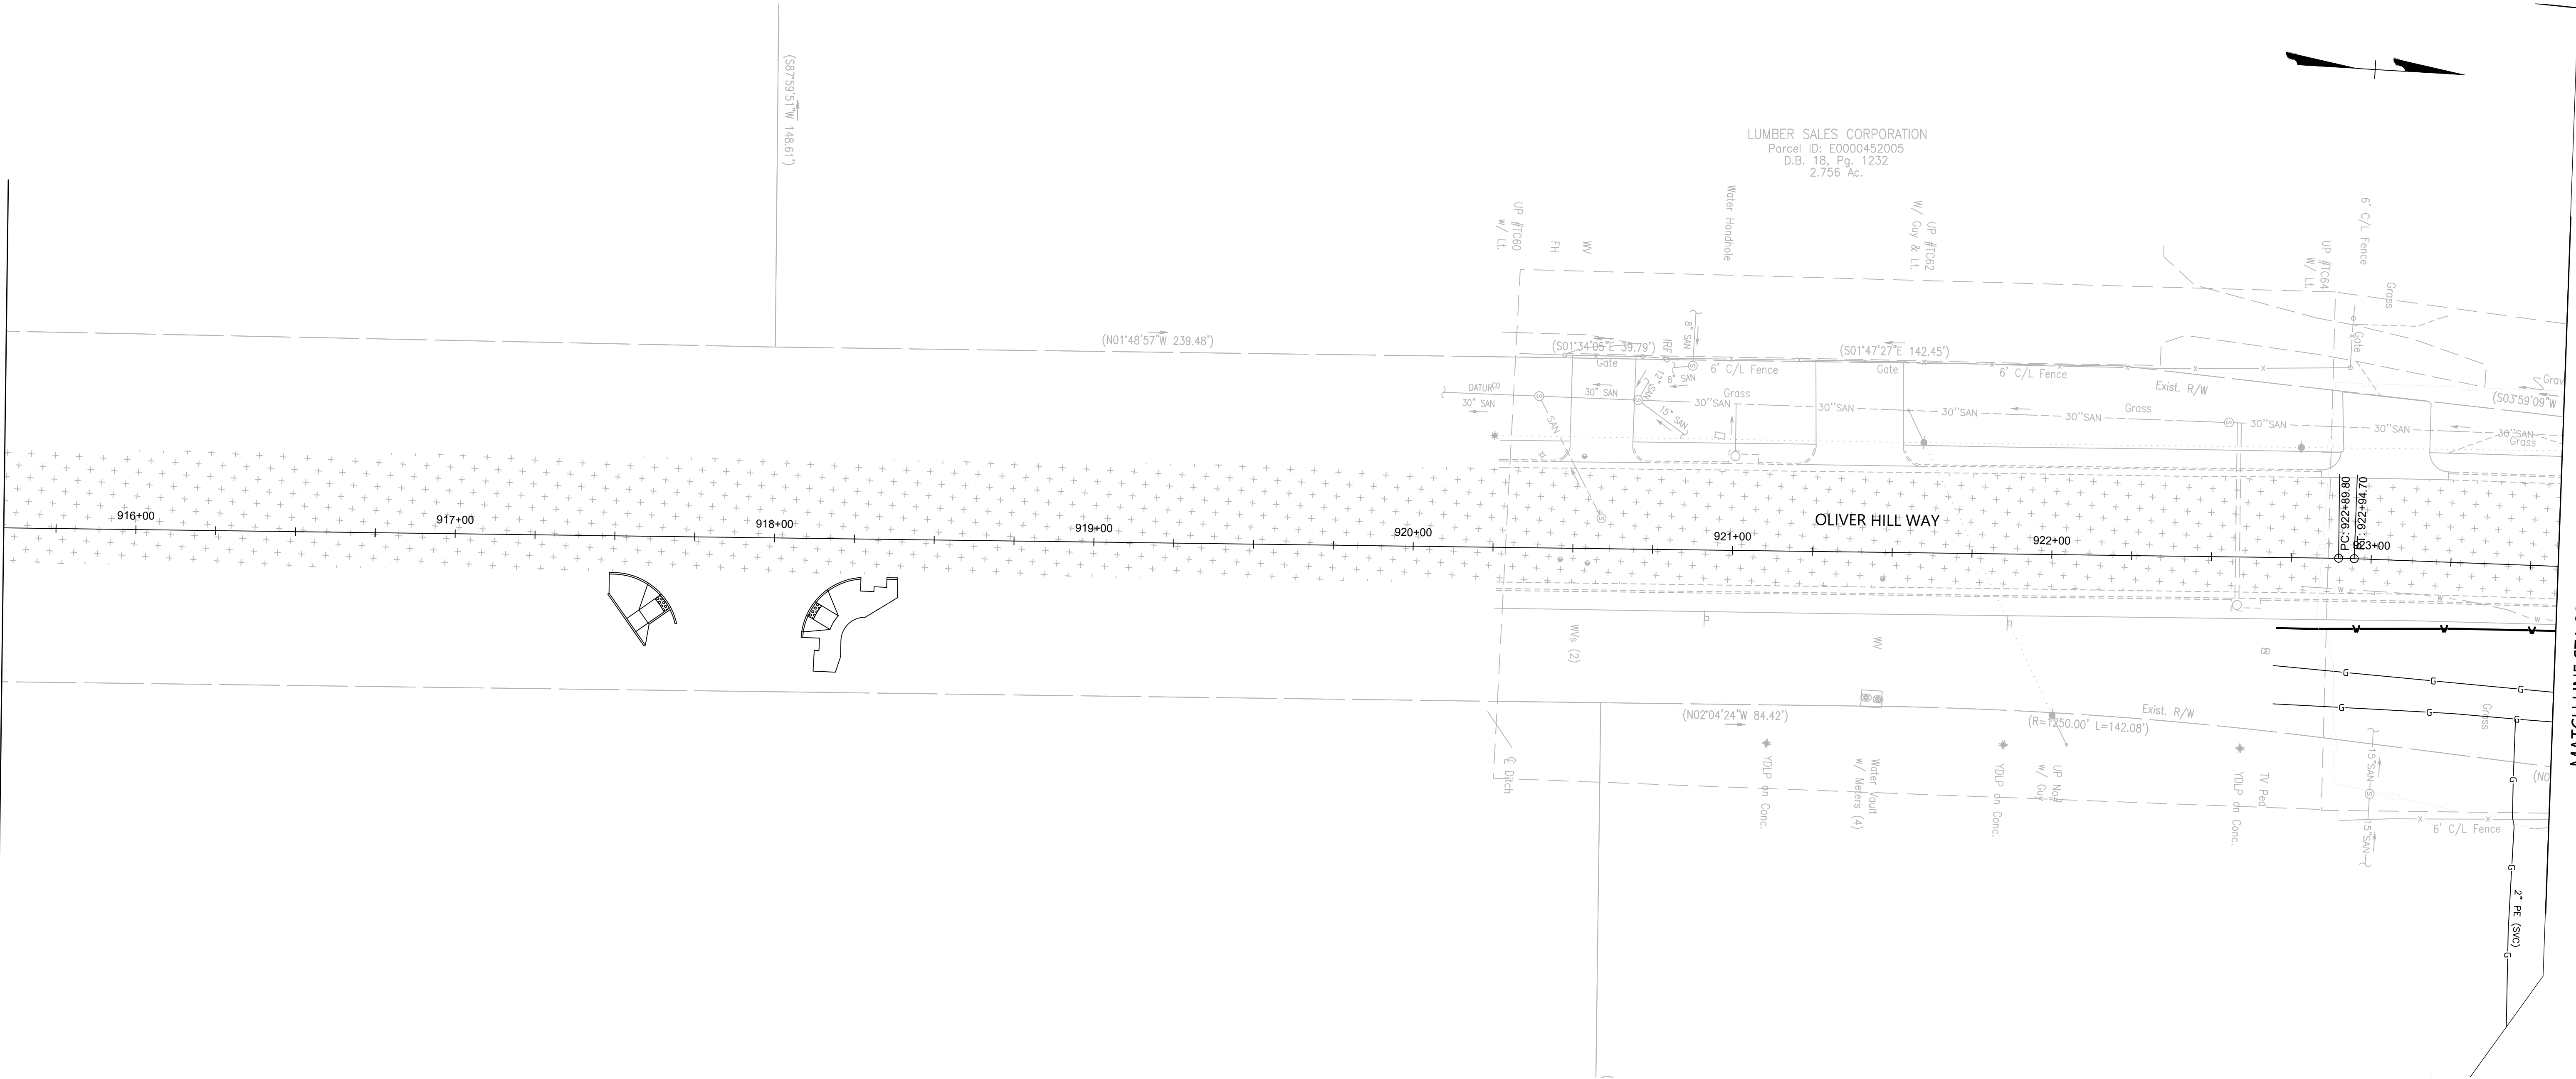

MATCH LINE STA 336+75 SEE SHEET 2510




70% SUBMITTAL
SEPTEMBER 2022

THESE PLANS ARE
UNFINISHED AND
UNAPPROVED AND
ARE NOT TO BE
USED FOR
CONSTRUCTION


NOTES	
1. Lot dimensions in parentheses are from deed.	
2. Property owners correct as of _____, 20__	
3. Ordinance Number _____	
4. Adopted _____	
5. Accepted _____	
REFERENCES	REVISIONS

Existing Legend	Proposed Legend
Storm Sewer Sanitary Sewer (Gravity) Gas Line Electric Line Overhead Utility Telephone/Telegraph Water Line Property Line Storm Basin Storm or Sanitary Manhole Fire Hydrant / Valve	Sanitary Sewer Storm Sewer Storm/(San) Manhole Basin Curb Cut Ramp Decorative Light Conduit (Encased)
Water Meter Existing Curb Cut Ramp Gas Meter / Valve Fence Power/Light Pole Guy Anchor Tree	Water Meter Existing Curb Cut Ramp Gas Meter / Valve Fence Power/Light Pole Guy Anchor Tree

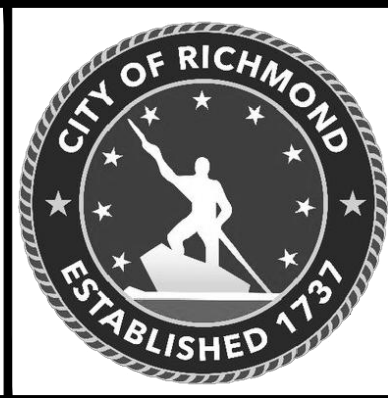


Technical	Administrative
Surveys Superintendent	
Project Manager	Capital Project Administrator
Maintenance Engineer	City Engineer
City Traffic Engineer	Director of Public Works
DEPARTMENT OF PUBLIC WORKS RICHMOND, VIRGINIA	

RK&K Responsive People • Creative Solutions		vhb		SHOCKOE VALLEY STREET IMPROVEMENTS LANDSCAPE ARCHITECTURE PLAN SHEET	
AUTHORITY: CITY OF RICHMOND, DPW		DESIGN BY: DBeale	REVIEWED BY:	FIELD NOTES	SCALE
DRAWN BY: Alexander		DATE: SEPTEMBER 2022	PROJECT SHEET	2509	DRAWING NO. 0-28633
CHECKED BY: ASamberg					

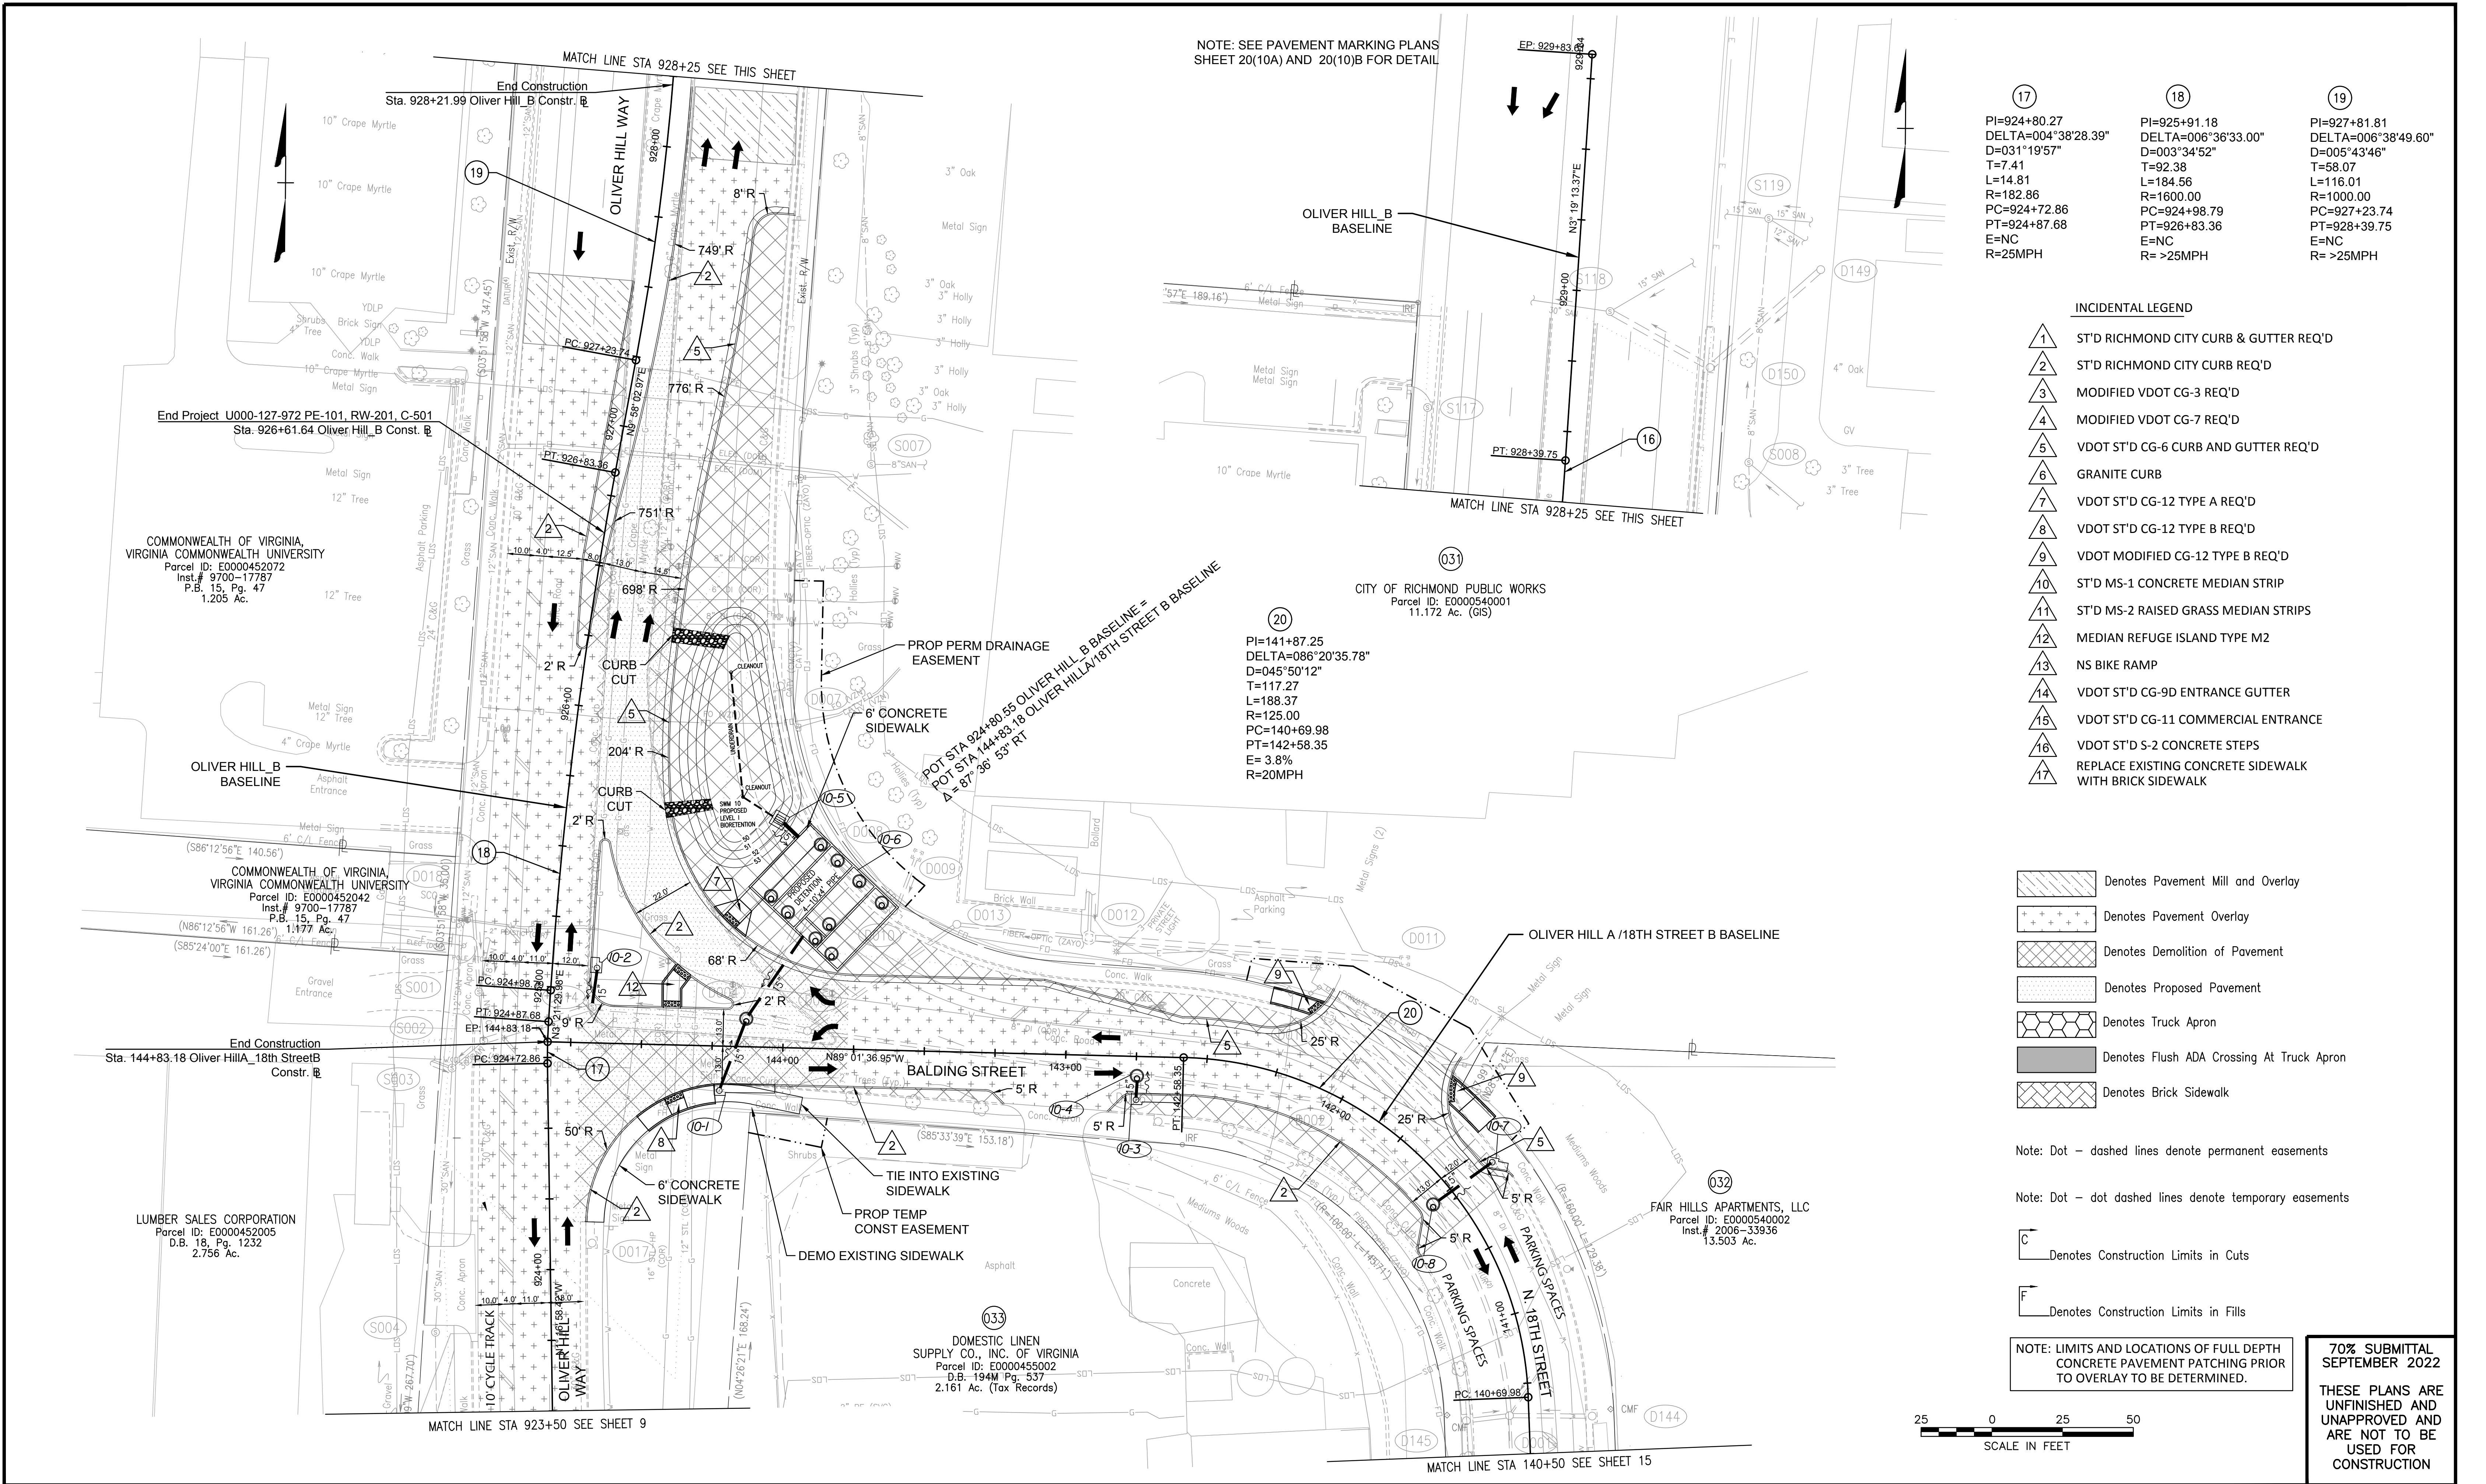

PROPOSED PAVEMENT MARKINGS LEGEND

- (A) TYPE B, CLASS I, 4" DOUBLE YELLOW
(B) TYPE B, CLASS I, 24" SOLID WHITE
(C) TYPE B, CLASS I, 12" SOLID WHITE
(D) TYPE B, CLASS I, 4" SOLID WHITE
(E) TYPE B, CLASS I, 4" WHITE, 10' LONG, 30' SPACE
(F) TYPE B, CLASS I, 4" WHITE, 2' LONG, 6' SPACE
(G) TYPE B, CLASS I, 24" CROSSBIKE, 3' SPACING
(H) TYPE B, CLASS I, 6" WHITE, 3' LONG, 9' SPACE
(I) TYPE B, CLASS I, 12" WHITE, 2' LONG, 2' SPACE
(J) TYPE B, CLASS I, 4" WHITE, 2' LONG, 4' SPACE
(K) TYPE B, CLASS I, 4" SOLID YELLOW
(L) TYPE B, CLASS I, 4" YELLOW, 3' LONG, 9' SPACE
(M) TYPE B, CLASS I, 4" YELLOW, 2' LONG, 6' SPACE
(N) TYPE B, CLASS I, 6" WHITE, 30' SPACING
↑ TYPE B, CLASS II, PREFORMED PAVEMENT MARKING BICYCLE LANE ARROW (THRU) AND HELMETED BICYCLIST

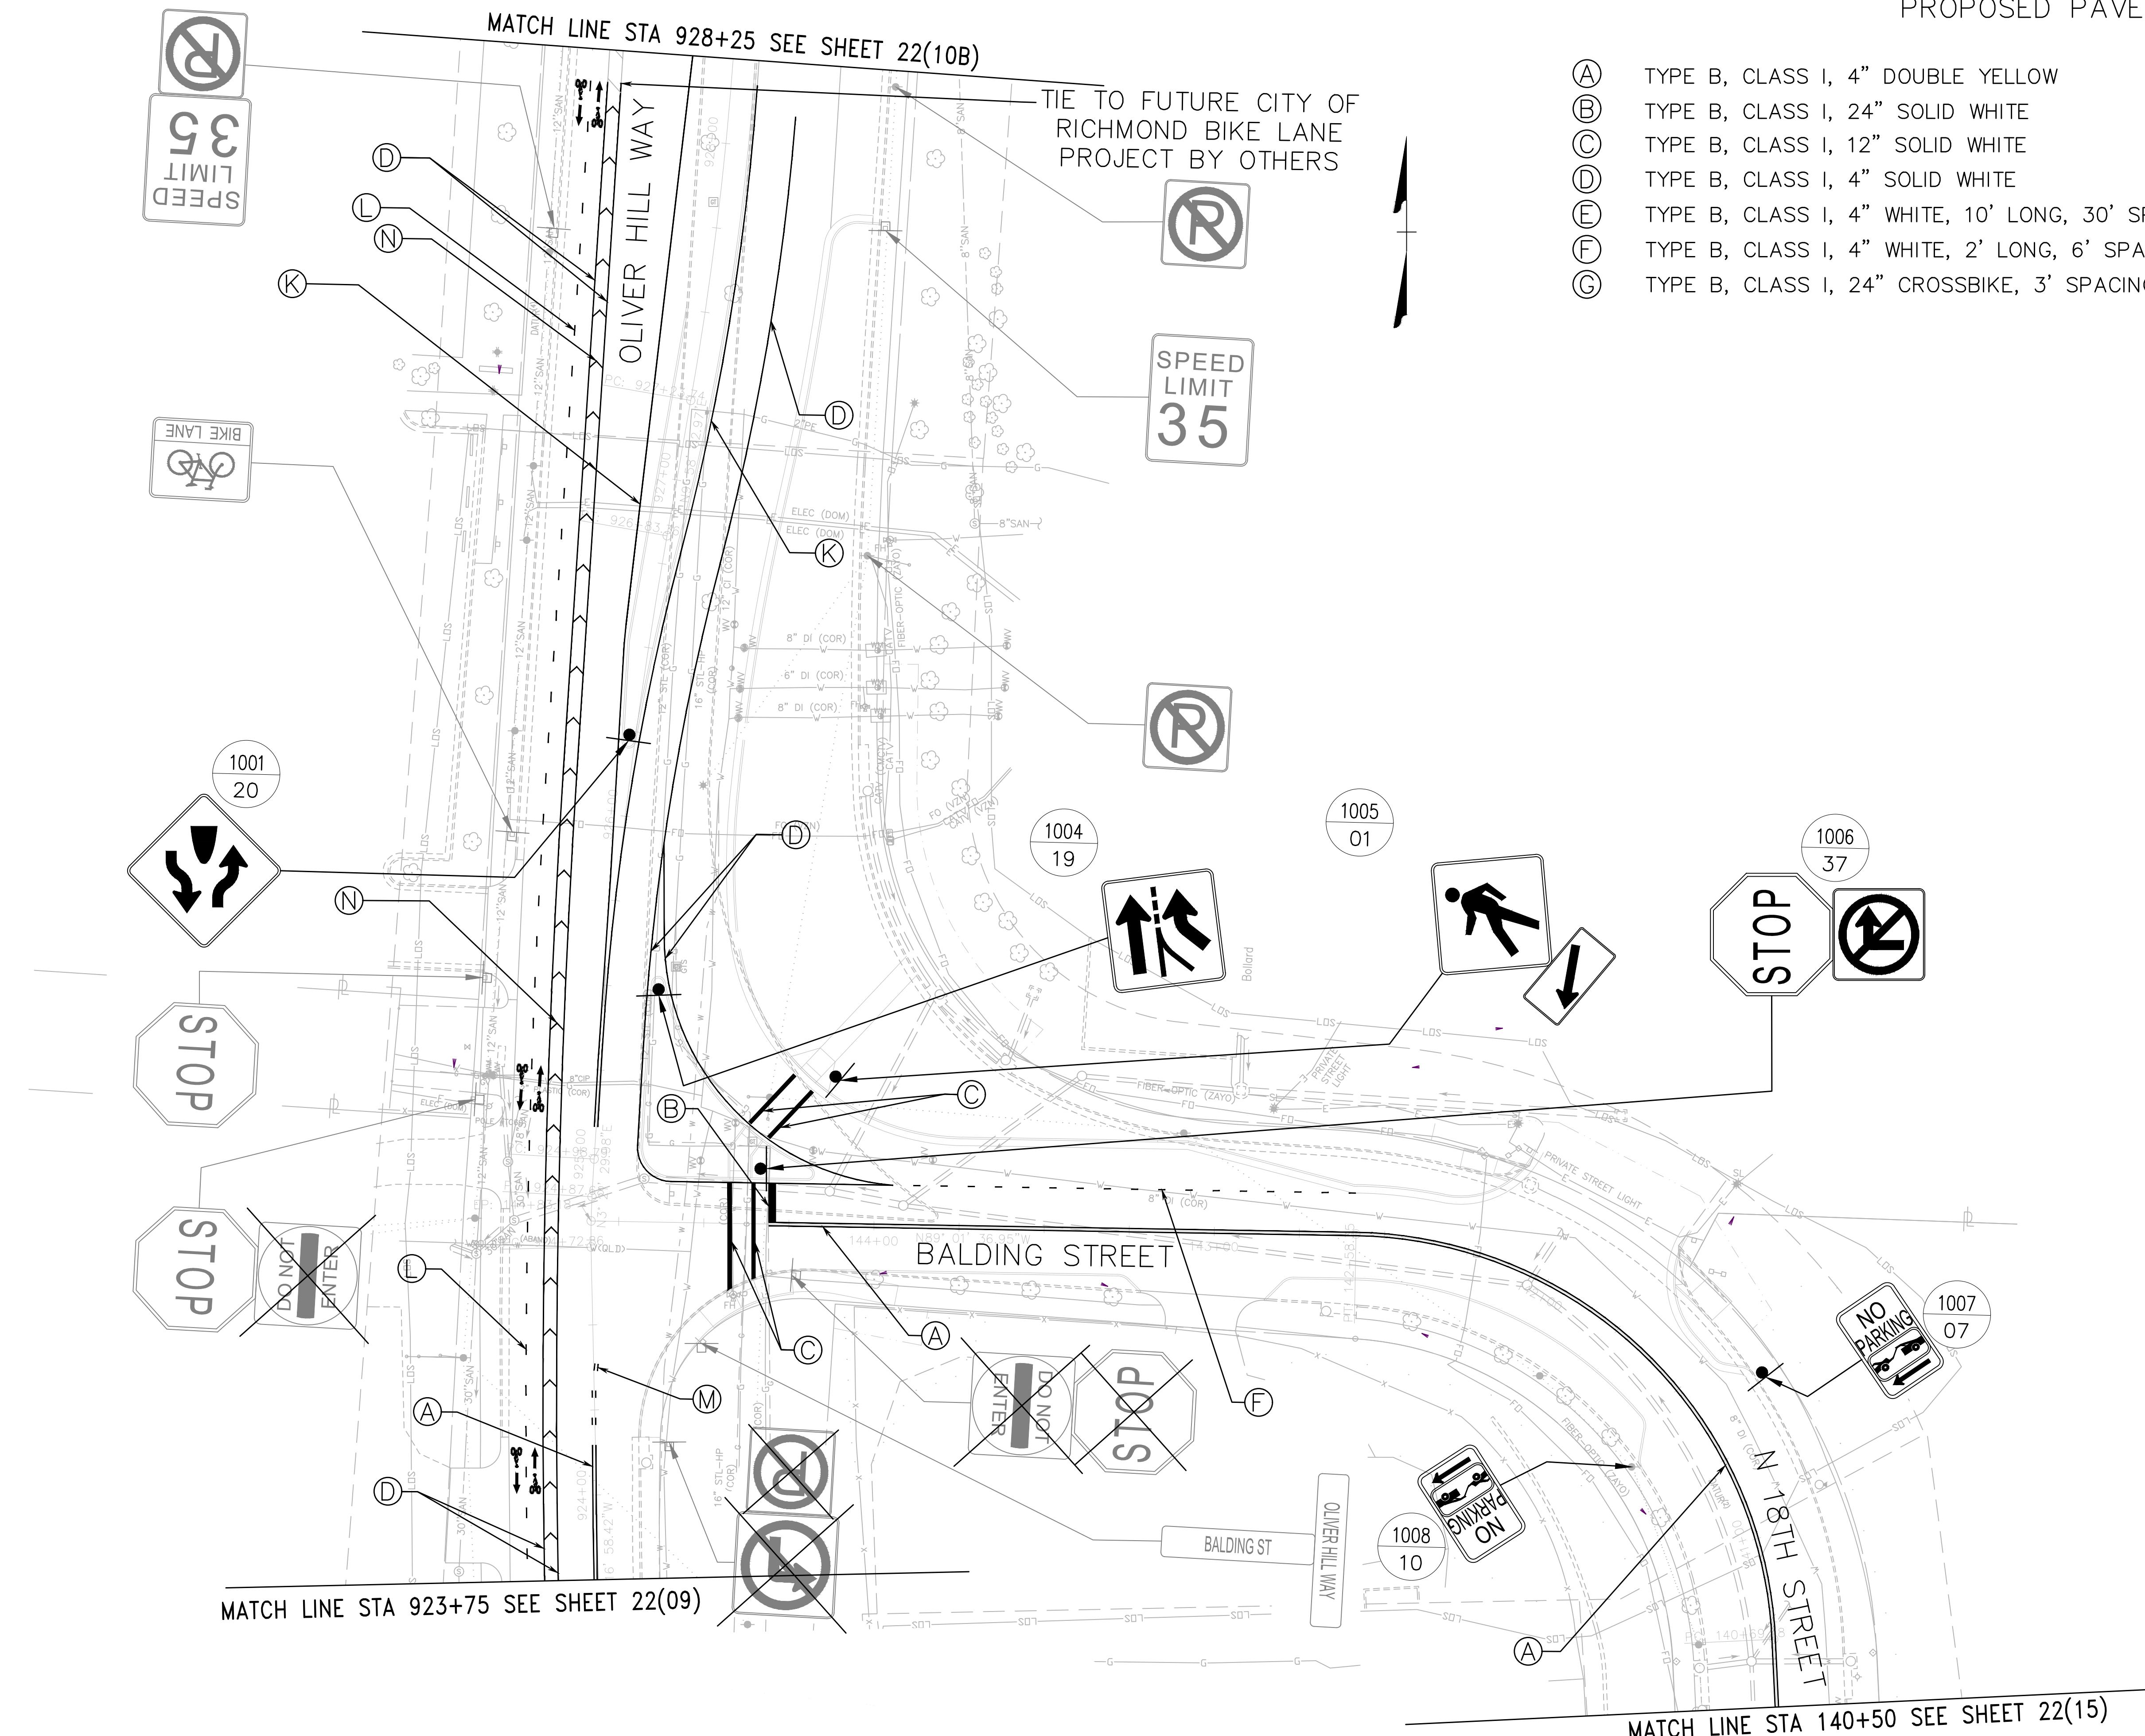

70% SUBMITTAL
SEPTEMBER 2022
THESE PLANS ARE
UNFINISHED AND
UNAPPROVED AND
ARE NOT TO BE
USED FOR
CONSTRUCTION


NOTES	
1. Lot dimensions in parentheses are from deed.	
2. Property owners correct as of _____, 20__	
3. Ordinance Number _____	
4. Adopted _____	
5. Accepted _____	
REFERENCES	REVISIONS

Existing Legend	Proposed Legend
Storm Sewer Sanitary Sewer (sewer) Gas Line Electric Line Overhead Utility Telephone/Telegraph Water Line Property Line Storm Basin Storm or Sanitary Manhole Fire Hydrant / Valve	Sanitary Sewer Storm Sewer Storm (San) Manhole Basin Curb Cut Ramp Decorative Light Conduit (Encased)
Water Meter Existing Curb Cut Ramp Gas Meter / Valve Pence Power/Light Pole Guy Anchor Tree	



Technical	Administrative
Surveys Superintendent	
Project Manager	Capital Project Administrator
Maintenance Engineer	City Engineer
City Traffic Engineer	Director of Public Works
DEPARTMENT OF PUBLIC WORKS RICHMOND, VIRGINIA	

RK&K Responsive People • Creative Solutions		vhb		SHOCKOE VALLEY STREET IMPROVEMENTS SIGNING AND PAVEMENT MARKING PLAN PLAN SHEET	
AUTHORITY: CITY OF RICHMOND, DPW		DESIGN BY: DBeale	REVIEWED BY:	FIELD NOTES	SCALE
DRAWN BY: Alexander		DATE: SEPTEMBER 2022	PROJECT SHEET	22(10A)	DRAWING NO. 0-28633
CHECKED BY: ASamberg					

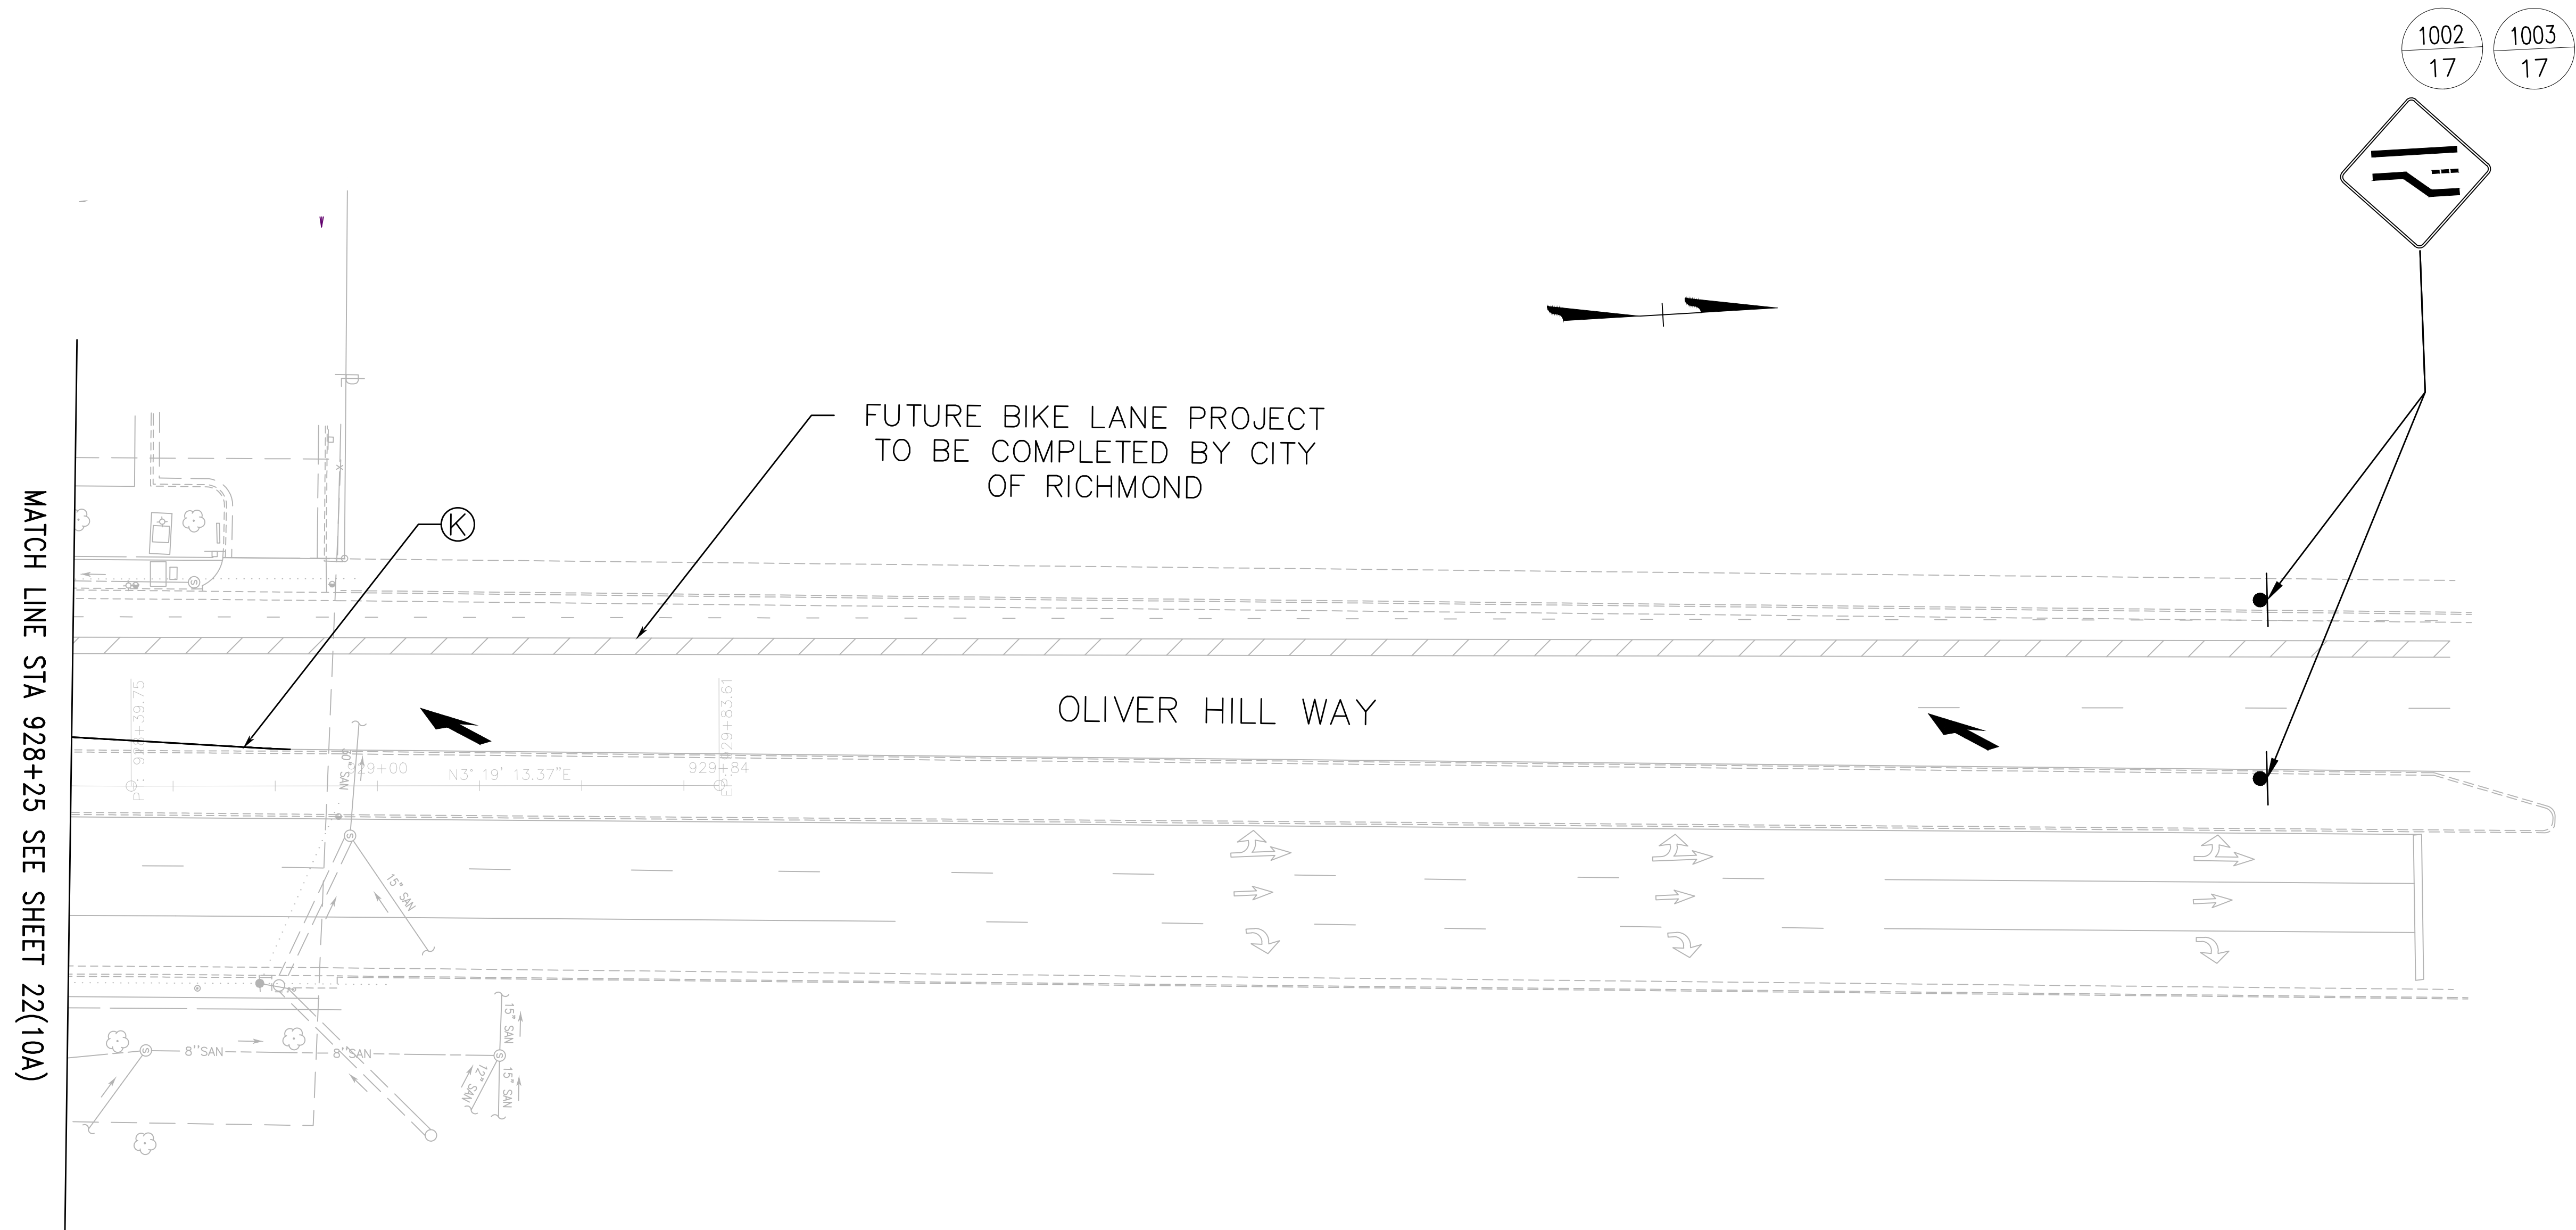

PROPOSED PAVEMENT MARKINGS LEGEND

- (A) TYPE B, CLASS I, 4" DOUBLE YELLOW

(B) TYPE B, CLASS I, 24" SOLID WHITE

(C) TYPE B, CLASS I, 12" SOLID WHITE

(D) TYPE B, CLASS I, 4" SOLID WHITE

(E) TYPE B, CLASS I, 4" WHITE, 10' LONG, 30' SPACE
- (F) TYPE B, CLASS I, 4" WHITE, 2' LONG, 6' SPACE

(G) TYPE B, CLASS I, 24" CROSSBIKE, 3' SPACING

(H) TYPE B, CLASS I, 6" WHITE, 3' LONG, 9' SPACE

(I) TYPE B, CLASS I, 12" WHITE, 2' LONG, 2' SPACE

(J) TYPE B, CLASS I, 4" WHITE, 2' LONG, 4' SPACE
- (K) TYPE B, CLASS I, 4" SOLID YELLOW

(L) TYPE B, CLASS I, 4" YELLOW, 3' LONG, 9' SPACE

(M) TYPE B, CLASS I, 4" YELLOW, 2' LONG, 6' SPACE

(N) TYPE B, CLASS I, 6" WHITE, 30' SPACING

↱ TYPE B, CLASS II, PREFORMED PAVEMENT MARKING ELONGATED ARROW, SINGLE (LANE REDUCTION)



70% SUBMITTAL
SEPTEMBER 2022

THESE PLANS ARE
UNFINISHED AND
UNAPPROVED AND
ARE NOT TO BE
USED FOR
CONSTRUCTION

NOTES

1. Lot dimensions in parentheses are from deed.

2. Property owners correct as of _____, 20__

3. Ordinance Number _____

4. Adopted _____

5. Accepted _____

REFERENCES

REVISIONS

Existing Legend

Storm Sewer

Sanitary Sewer (sewage)

Gas Line

Electric Line

Overhead Utility

Telephone/Telegraph

Water Line

Property Line

Storm Basin

Storm or Sanitary Manhole

Fire Hydrant / Valve

Proposed Legend

Sanitary Sewer

Storm Sewer

Storm/(San) Manhole

Basin

Curb Cut Ramp

Decorative Light

Conduit (Encased)

Water Meter

Existing Curb Cut Ramp

Gas Meter / Valve

Fence

Power/Light Pole

Guy Anchor

Tree

City of Richmond

ESTABLISHED 1771

Technical	Administrative
Surveys Superintendent	
Project Manager	Capital Project Administrator
Maintenance Engineer	City Engineer
City Traffic Engineer	Director of Public Works

DEPARTMENT OF PUBLIC WORKS
RICHMOND, VIRGINIA

RK&K
Responsive People • Creative Solutions

vhb

SHOCKOE VALLEY STREET IMPROVEMENTS
SIGNING AND PAVEMENT MARKING PLAN
PLAN SHEET

AUTHORITY: CITY OF RICHMOND, DPW

DESIGN BY: DBeale	REVIEWED BY:	FIELD NOTES	SCALE	DATE SEPTEMBER 2022	PROJECT SHEET 22(10B)	DRAWING NO. 0-28633
DRAWN BY: Alexander						
CHECKED BY: ASamberg						

