


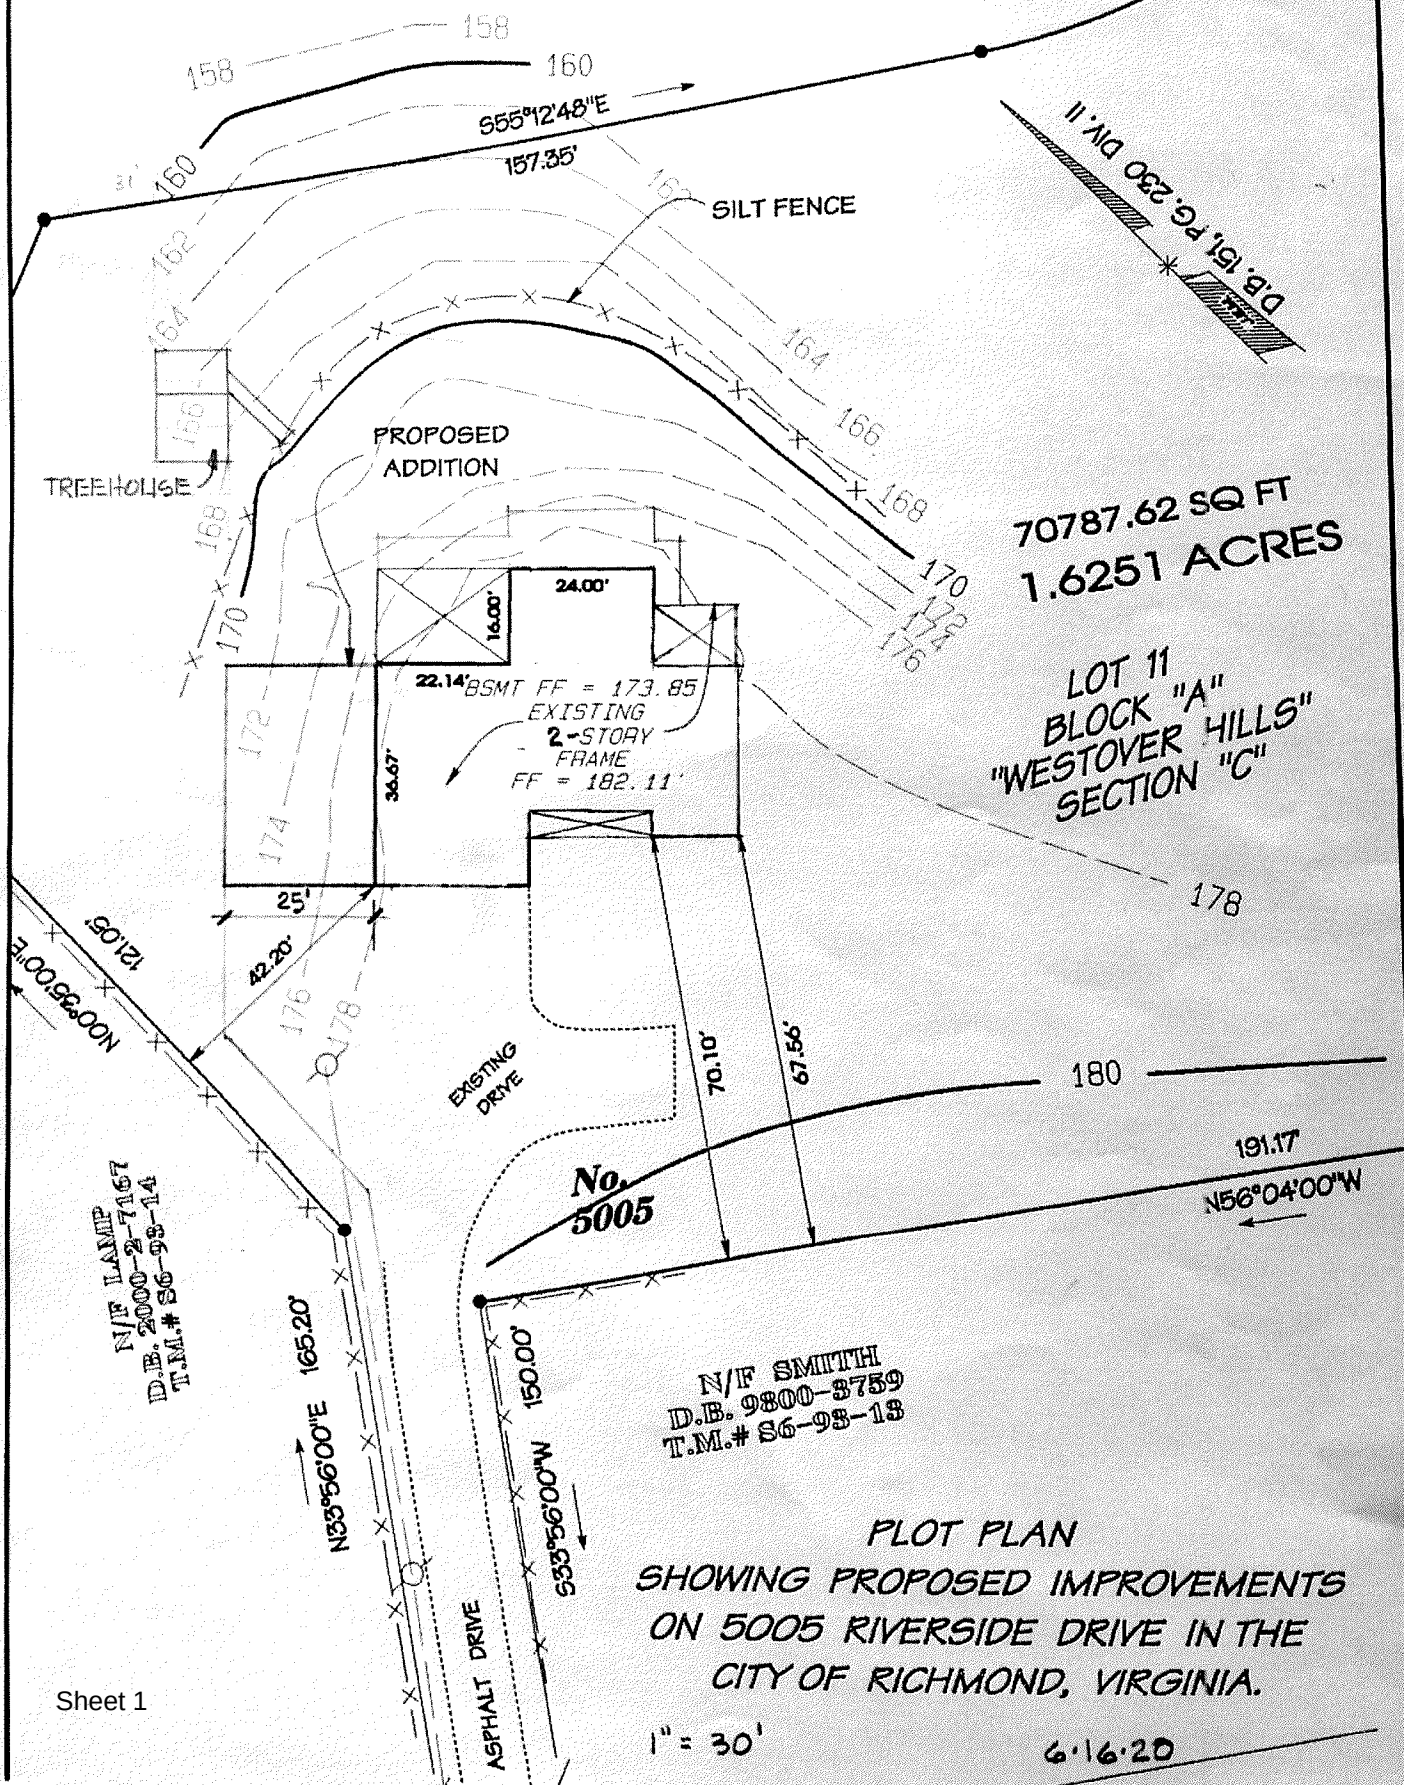






NOTES: THIS PROPERTY IS LOCATED IN F.E.M.A. FLOOD ZONE "X".
CURRENT OWNER: JOSHUA ROGERS

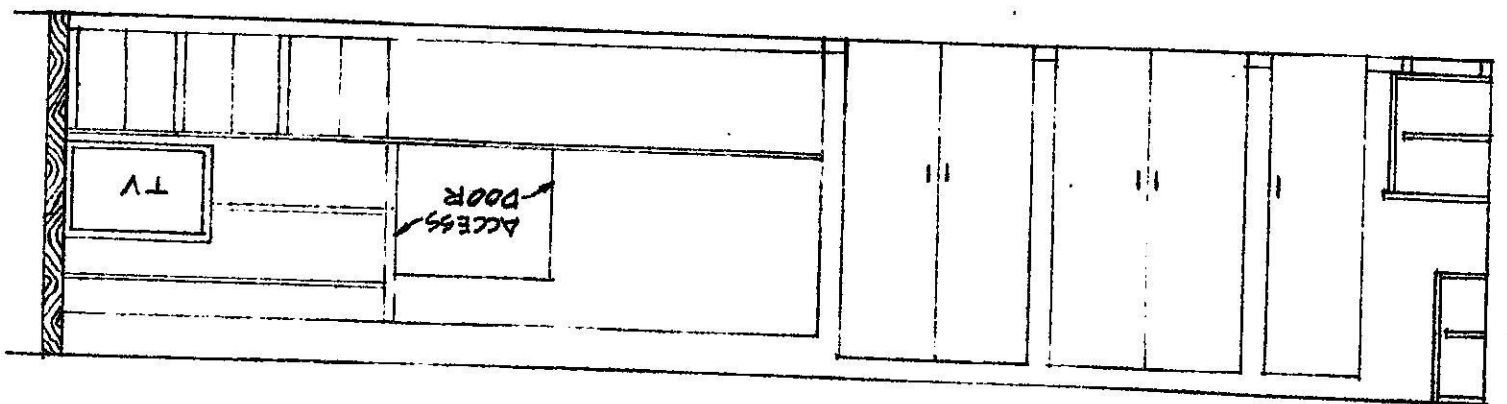

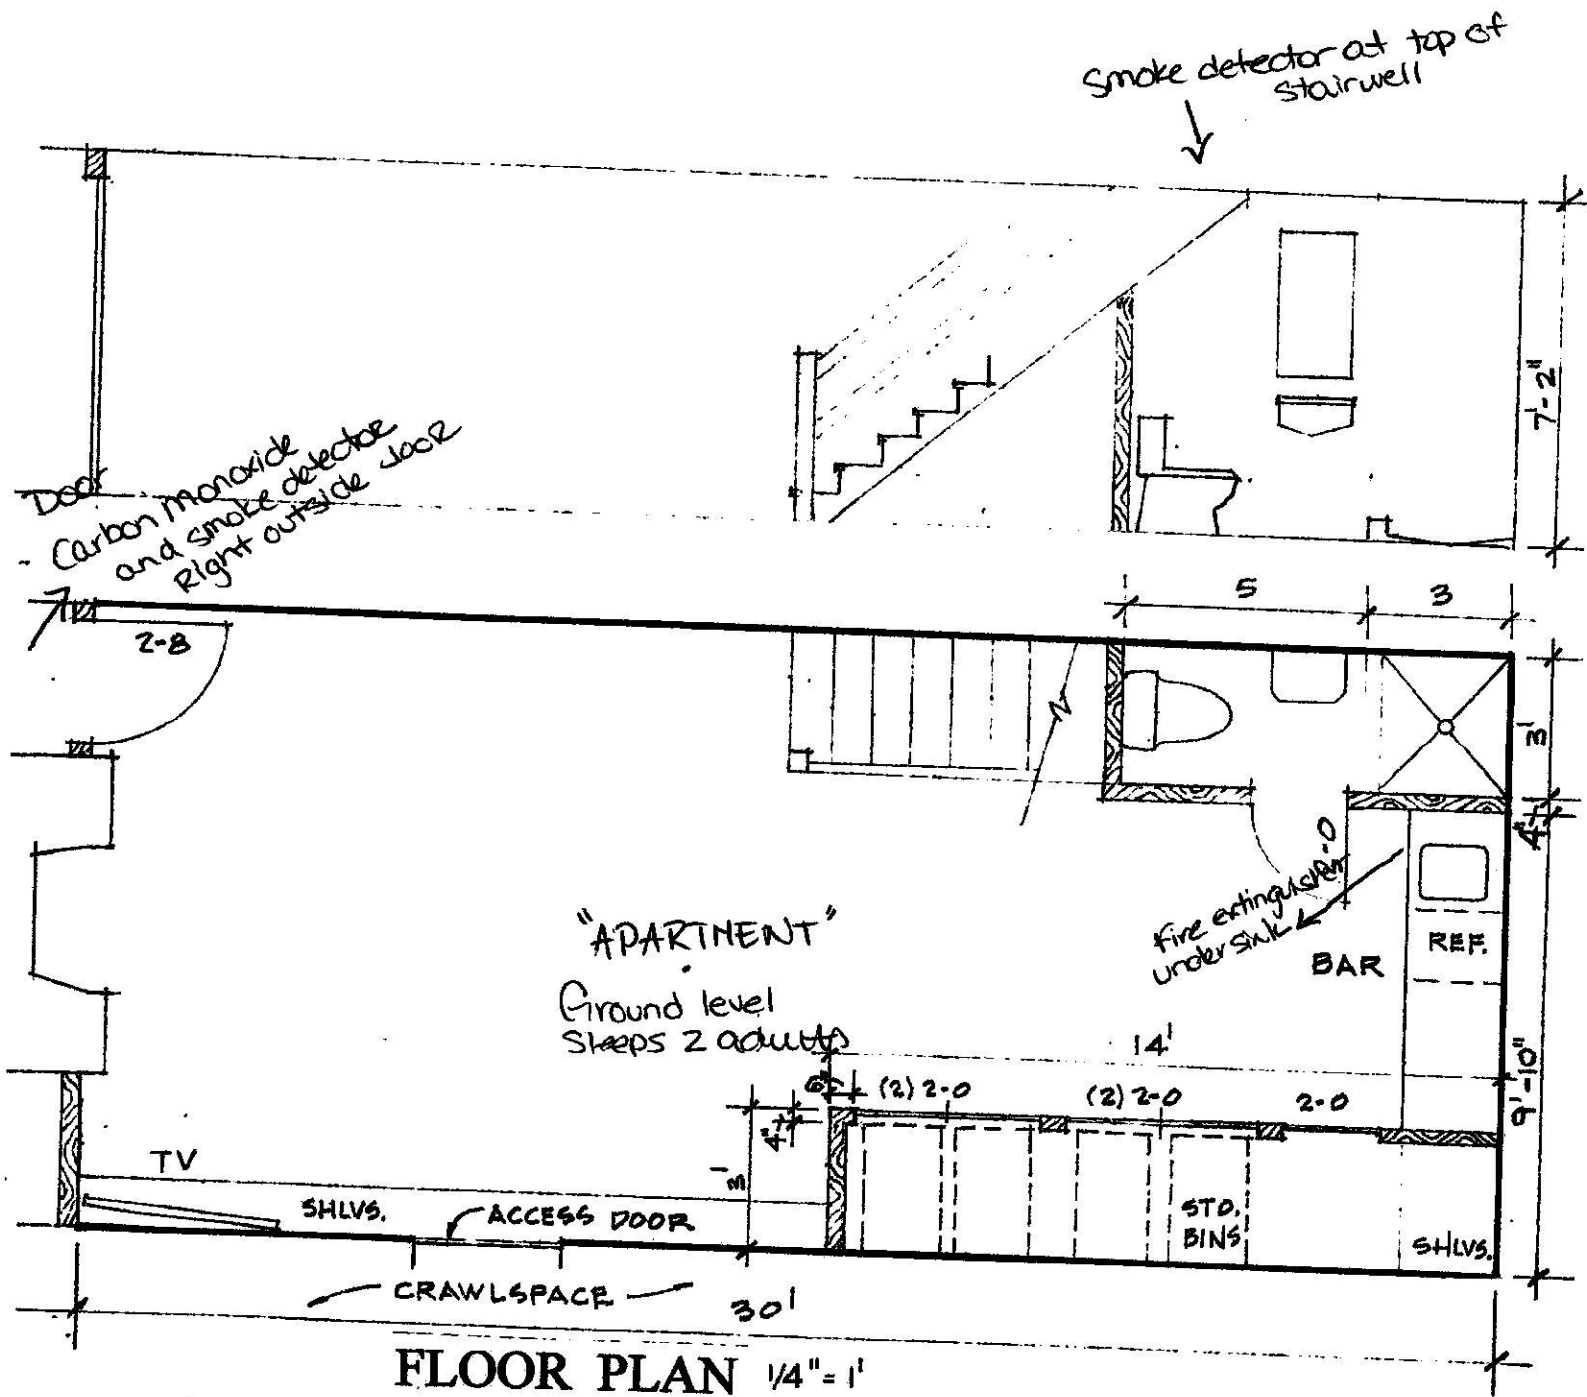

ROGERS BASEMENT
5005 RIVERSIDE DRIVE
 "Trailside Tree house"

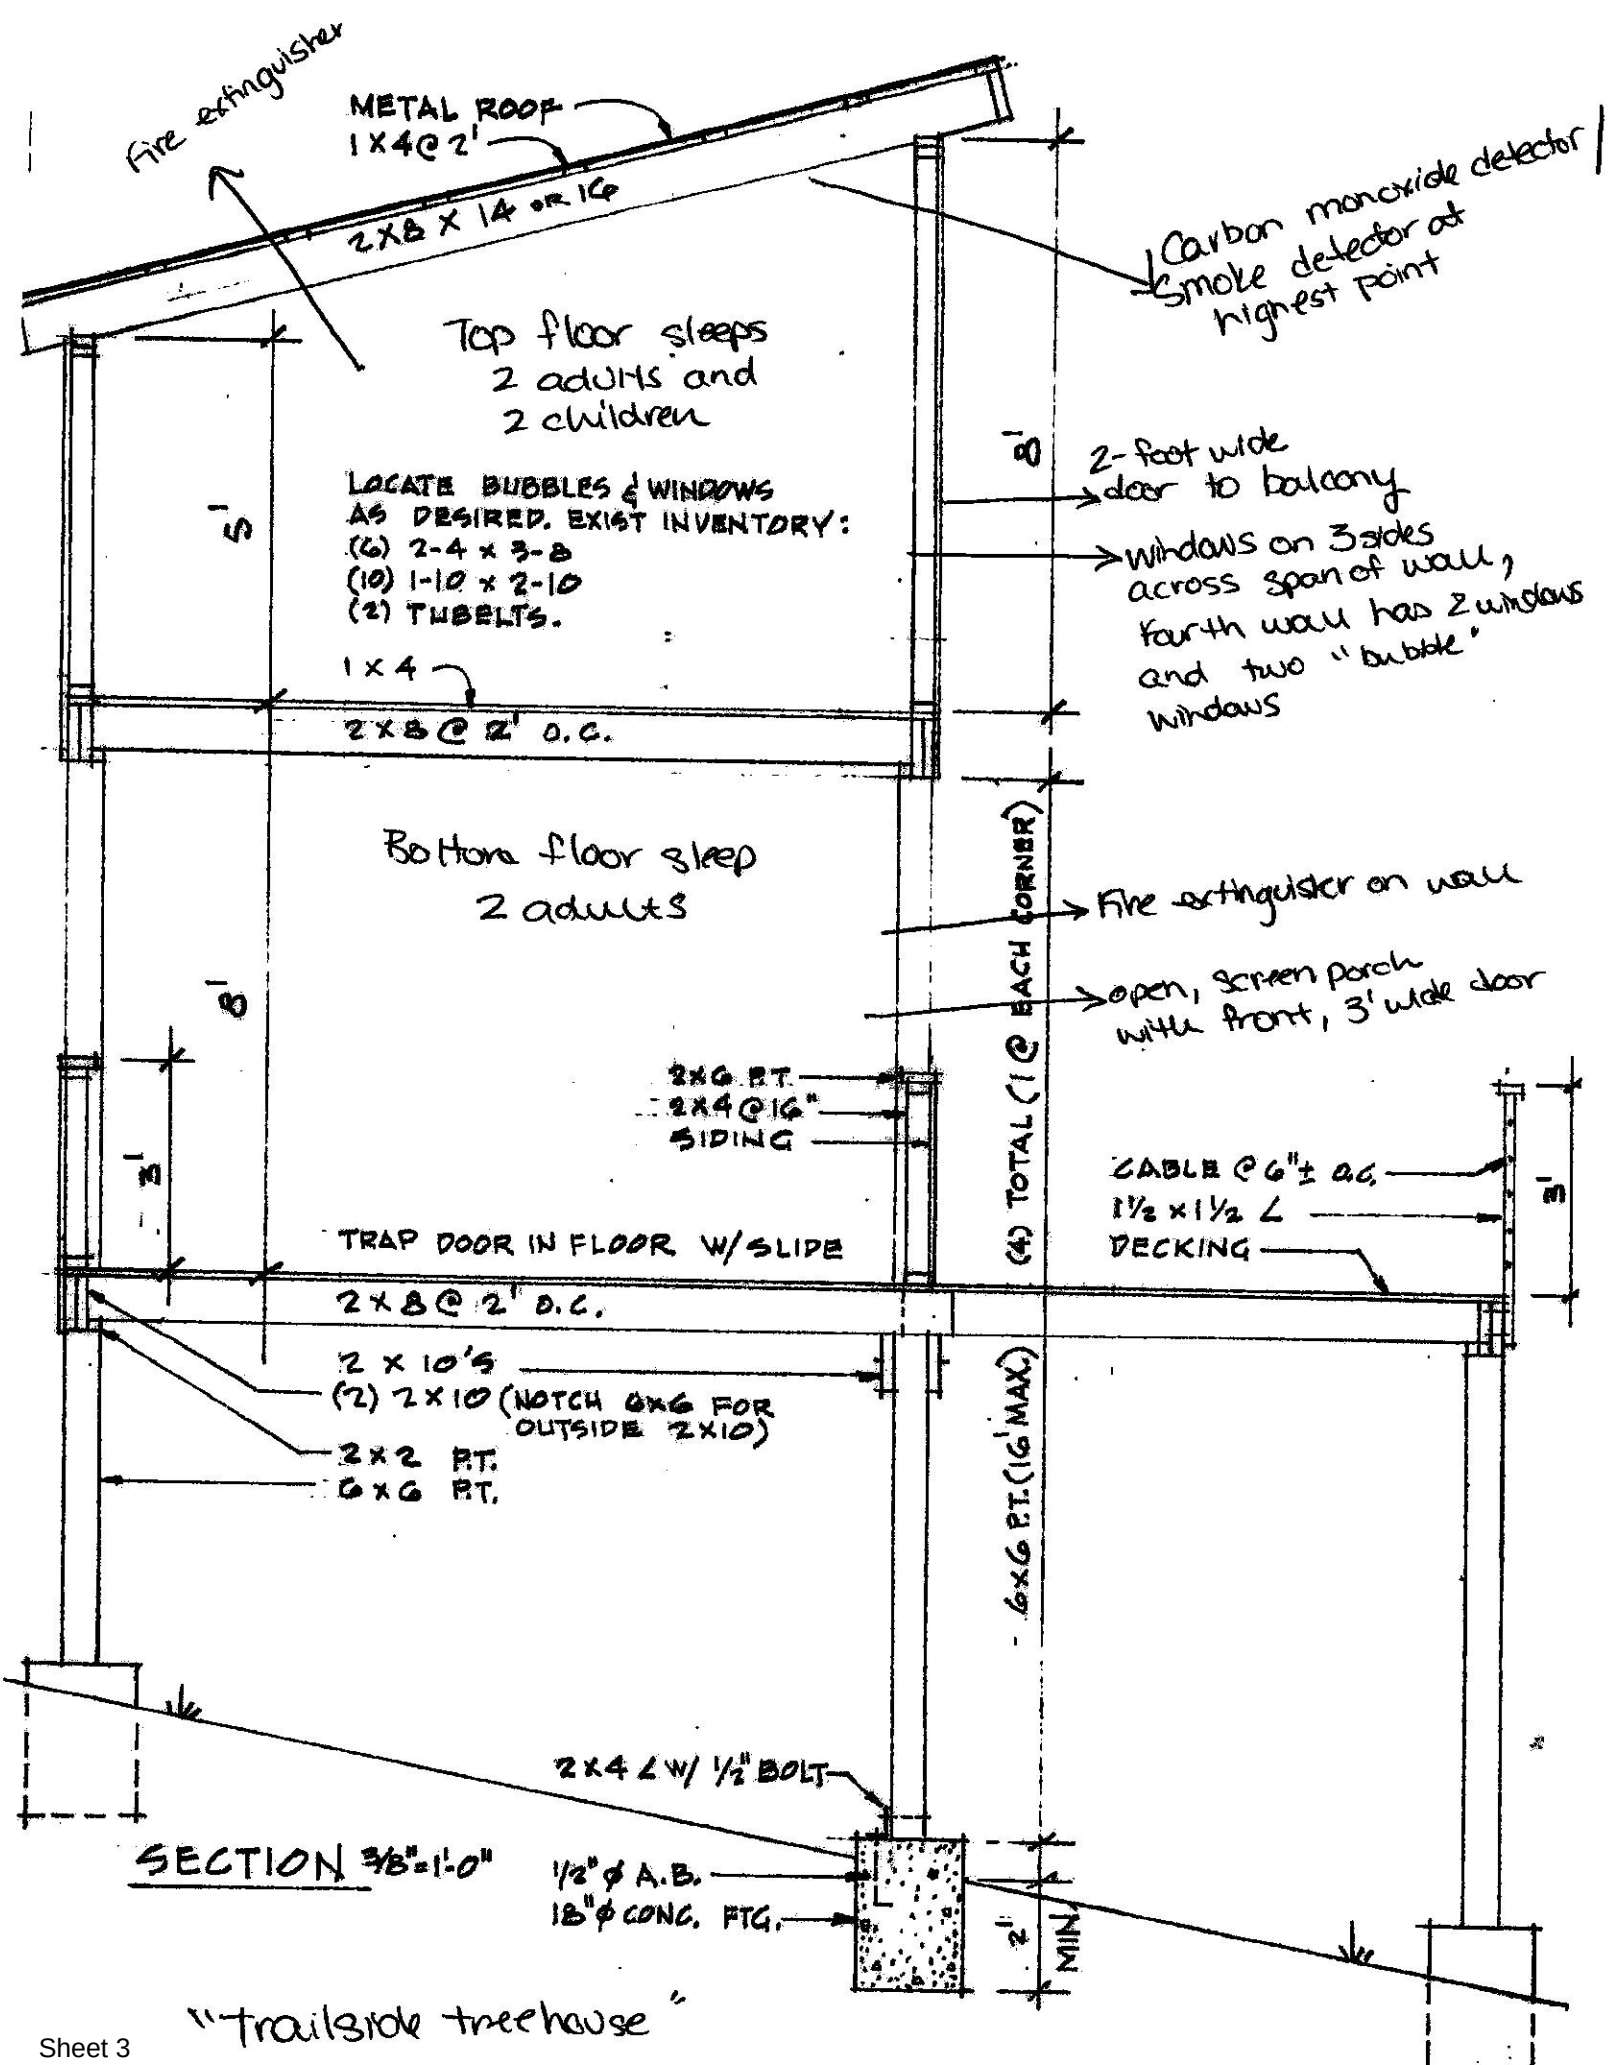

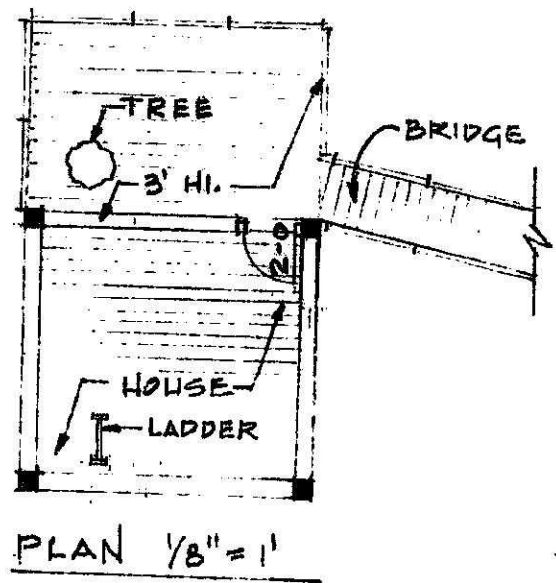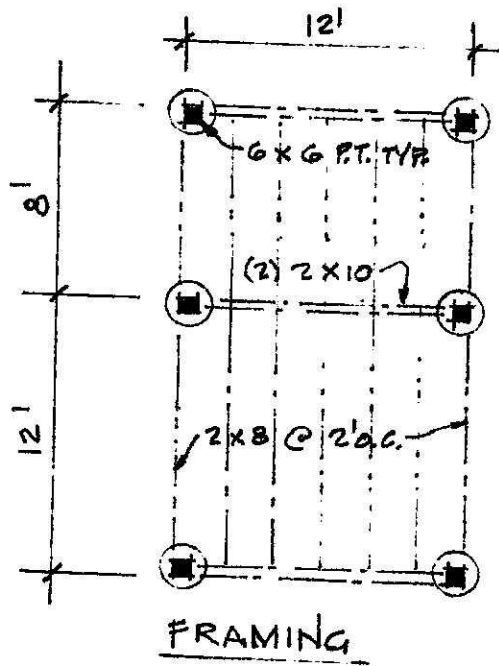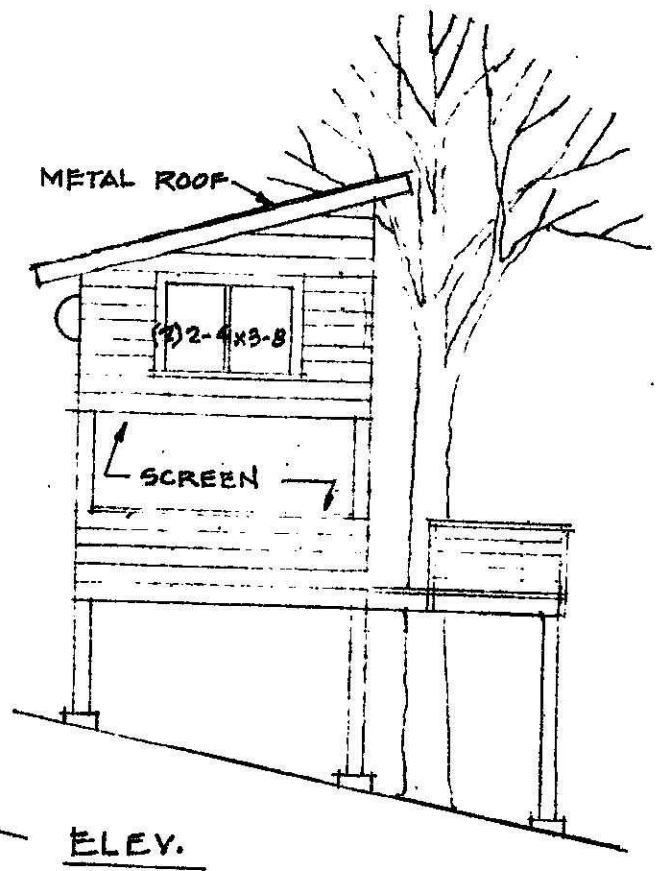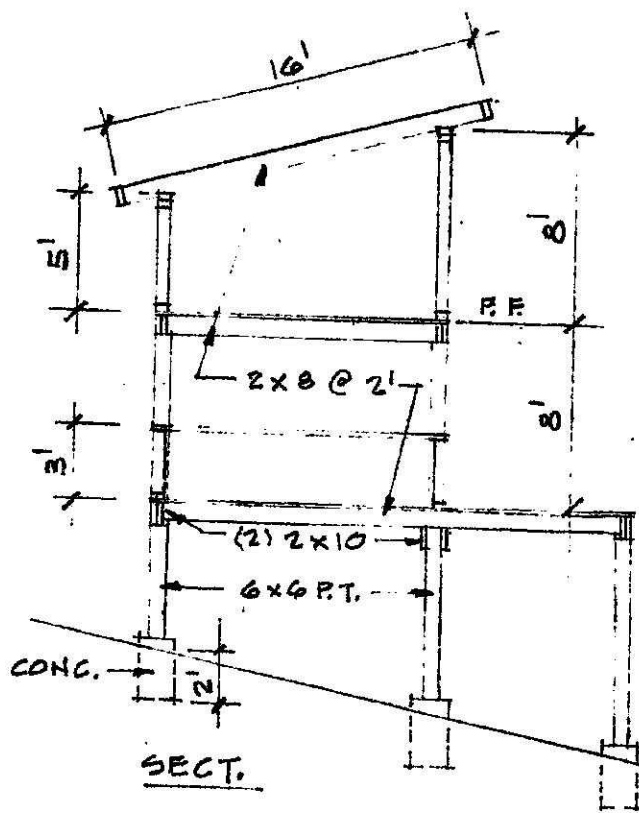

ROGERS' TREEHOUSE