


PLANT SCHEDULE

SMALL/ UNDERSTORY TREE	CODE	QTY	BOTANICAL NAME	COMMON NAME	SIZE	
	CE	12	<i>Cercis canadensis</i>	Eastern Redbud Multi-trunk	1.5" Cal/ 5-6' Ht.	
	CF	3	<i>Cercis canadensis</i> 'Forest Pansy'	Forest Pansy Eastern Redbud	1.5" Cal/ 5-6' Ht.	
	MS2	4	<i>Magnolia virginiana</i>	Sweetbay Magnolia	5 - 6' HT./Multi-Stem	
	MC	7	<i>Morella cerifera</i>	Wax Myrtle	5 - 6' HT./Multi-Stem	
ORNAMENTAL GRASSES	CODE	QTY	BOTANICAL NAME	COMMON NAME	SIZE	SPACING
	CL	350	<i>Chasmanthium latifolium</i>	Northern Sea Oats	3.5" liner- 18/ tray	24" o.c.
	PA	498	<i>Panicum amarum</i> 'Dewey Blue'	Dewey Blue Bitter Panicgrass	2.5" liner, 32/flat	24" o.c.
PERENNIALS	CODE	QTY	BOTANICAL NAME	COMMON NAME	SIZE	SPACING
	AG	942	<i>Asclepias tuberosa</i> 'Gay Butterflies'	Gay Butterflies Butterfly Milkweed	1 Quart	18" o.c.
	EM	657	<i>Echinacea purpurea</i> 'Magnus'	Magnus Purple Coneflower	1 Quart	18" o.c.
	HH	1,614	<i>Hemerocallis</i> x 'Happy Returns'	Happy Returns Daylily	1 Quart	24" o.c.
	HP	372	<i>Hemerocallis</i> x 'Pardon Me'	Pardon Me Daylily	1 Quart	24" o.c.
	LB	1,863	<i>Liriope muscari</i> 'Big Blue'	Big Blue Lilyturf	3.5" liner- 18/ tray	18" o.c.
	SV	492	<i>Salvia farinacea</i> 'Victoria Blue'	Victoria Blue Mealy Sage	1 Quart	18" o.c.
SHRUBS	CODE	QTY	BOTANICAL NAME	COMMON NAME	SIZE	SPACING
	CH2	184	<i>Clethra alnifolia</i> 'Hummingbird'	Hummingbird Summersweet	2 GAL.	60" o.c.

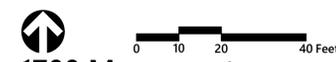


1700 Monument Avenue Landscape Plan
Monument Ave. & N. Allen Ave.
Richmond, VA

No.	Revision	Date	App'd.

Designed by: NR
Checked by: WER
Issued for: _____
Date: September 22, 2022

Not Approved for Construction
Drawing Title: **Concept 1 Landscape Plan**

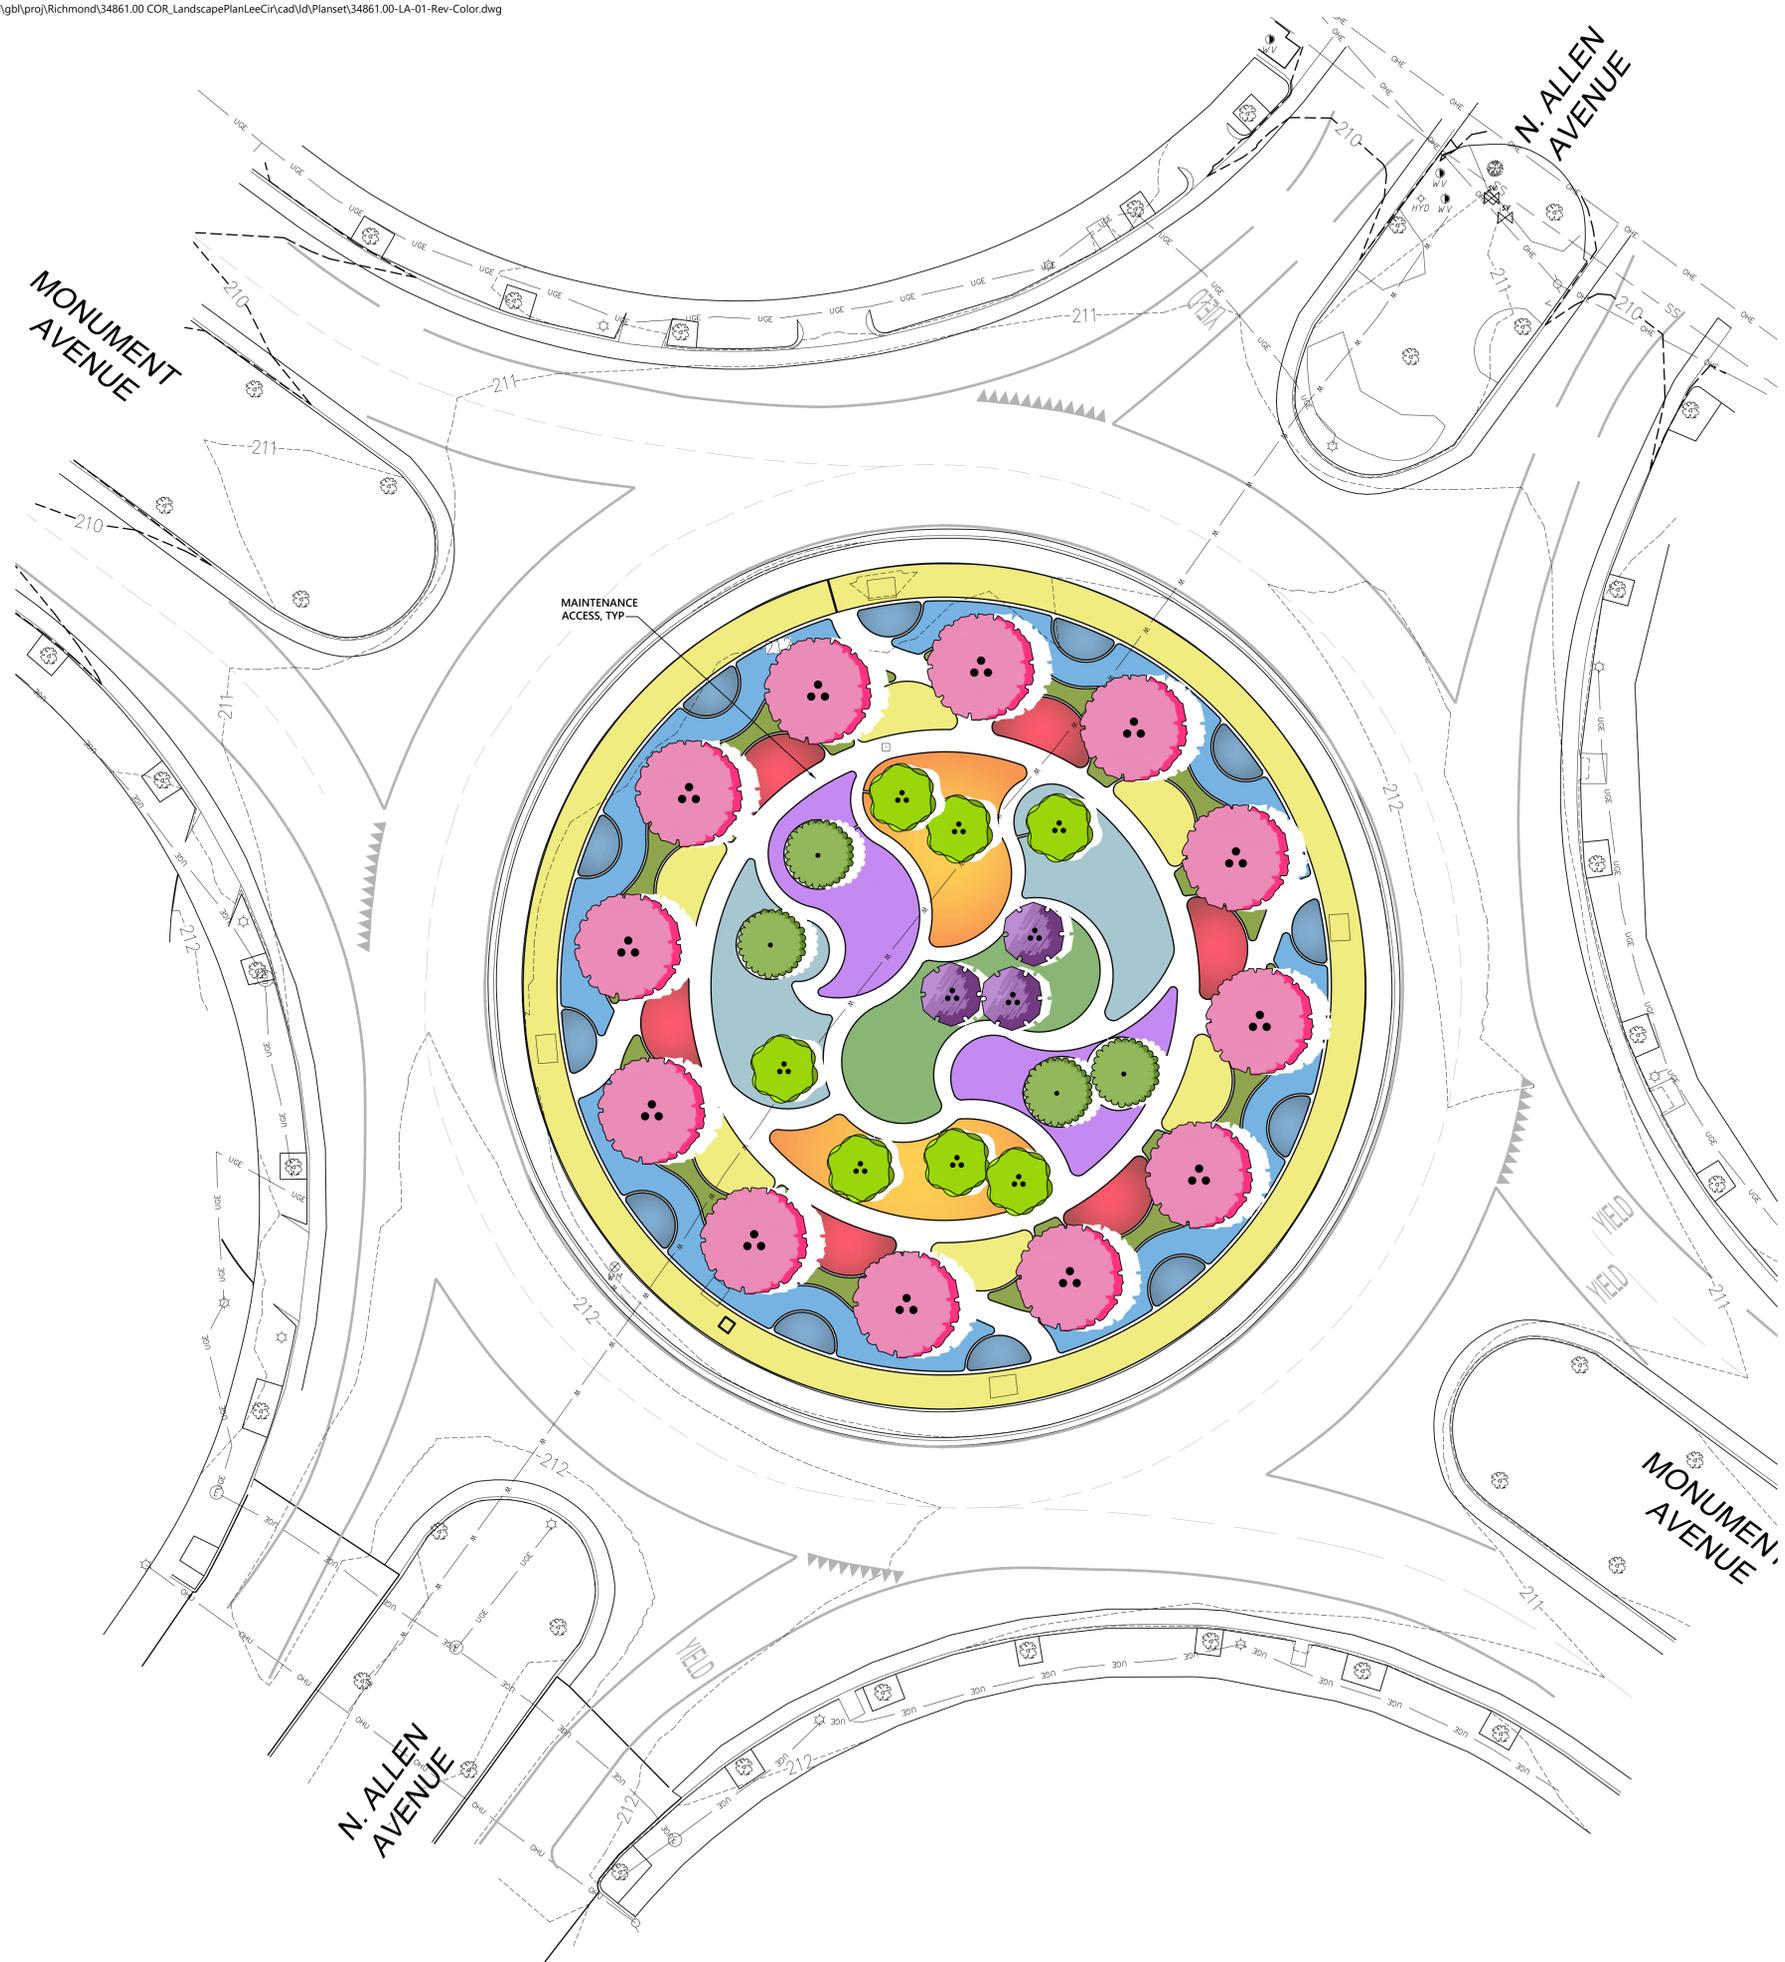

PLANT SCHEDULE

SMALL/ UNDERSTORY TREE

- |  | COMMON NAME |
|---|-----------------------------|
|  | Eastern Redbud Multi-trunk |
|  | Forest Pansy Eastern Redbud |
|  | Sweetbay Magnolia |
|  | Wax Myrtle |

ORNAMENTAL GRASSES


- |  | COMMON NAME |
|---|------------------------------|
|  | Northern Sea Oats |
|  | Dewey Blue Bitter Panicgrass |

PERENNIALS

- |  | COMMON NAME |
|---|------------------------------------|
|  | Gay Butterflies Butterfly Milkweed |
|  | Magnus Purple Coneflower |
|  | Happy Returns Daylily |
|  | Pardon Me Daylily |
|  | Big Blue Lilyturf |
|  | Victoria Blue Mealy Sage |

SHRUBS

- |  | COMMON NAME |
|---|-------------------------|
|  | Hummingbird Summersweet |

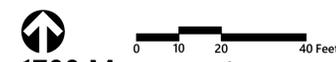

1700 Monument Avenue Landscape Plan
Monument Ave. & N. Allen Ave.
Richmond, VA

No.	Revision	Date	Appvd.

Designed by: NR Checked by: WER
Issued for: Date: September 22, 2022

Not Approved for Construction
Drawing Title: **Concept 1 Landscape Plan**

L1.0