


FREDERICK A. GIBSON & ASSOCIATES, P.C. ASSUMES NO LIABILITY REGARDING SUB-SURFACE FEATURES SUCH AS TOXIC WASTE, GARBAGE OR WASTE DISPOSAL AREAS, LANDFILLS, UNDERGROUND STORAGE TANKS,CEMETERIES OR BURIAL SITES, SHRINK/SWELL SOILS, UNDERGROUND WATERWAYS OR UTILITIES. CURRENT OWNER(S): KYLE H. JOHNSTON INST.#190023635 PARCEL ID N0000210019

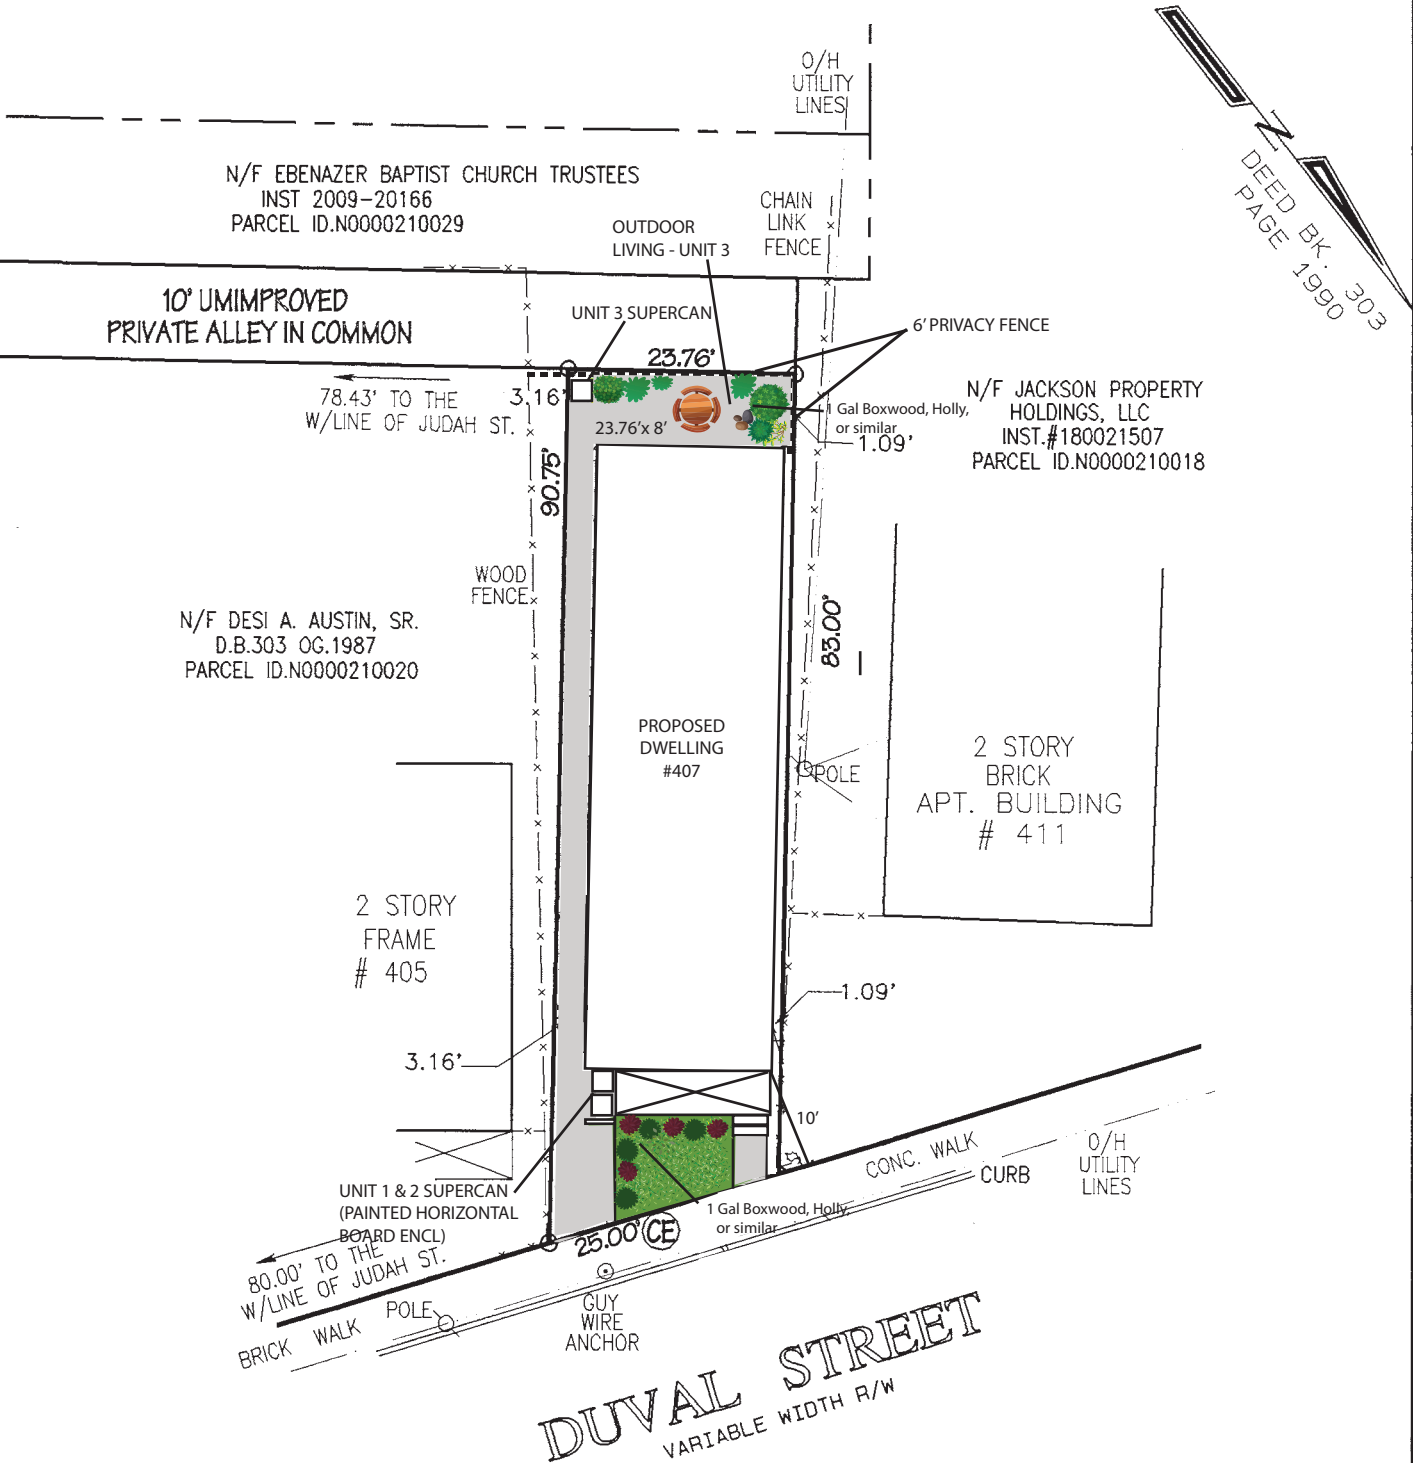

PLAT SHOWING PROPOSED IMPROVEMENTS
AT #407 DUVALL STREET,
IN THE CITY OF RICHMOND, VIRGINIA
SCALE: 1" = 20'



FREDERICK A. GIBSON
& ASSOCIATES, P.C.
LAND SURVEYORS
11521-G MIDLOTHIAN TURNPIKE
NORTH CHESTERFIELD, VIRGINIA 23235
PHONE 804 378-4485 FAX 804 378-4487