


VICINITY MAP

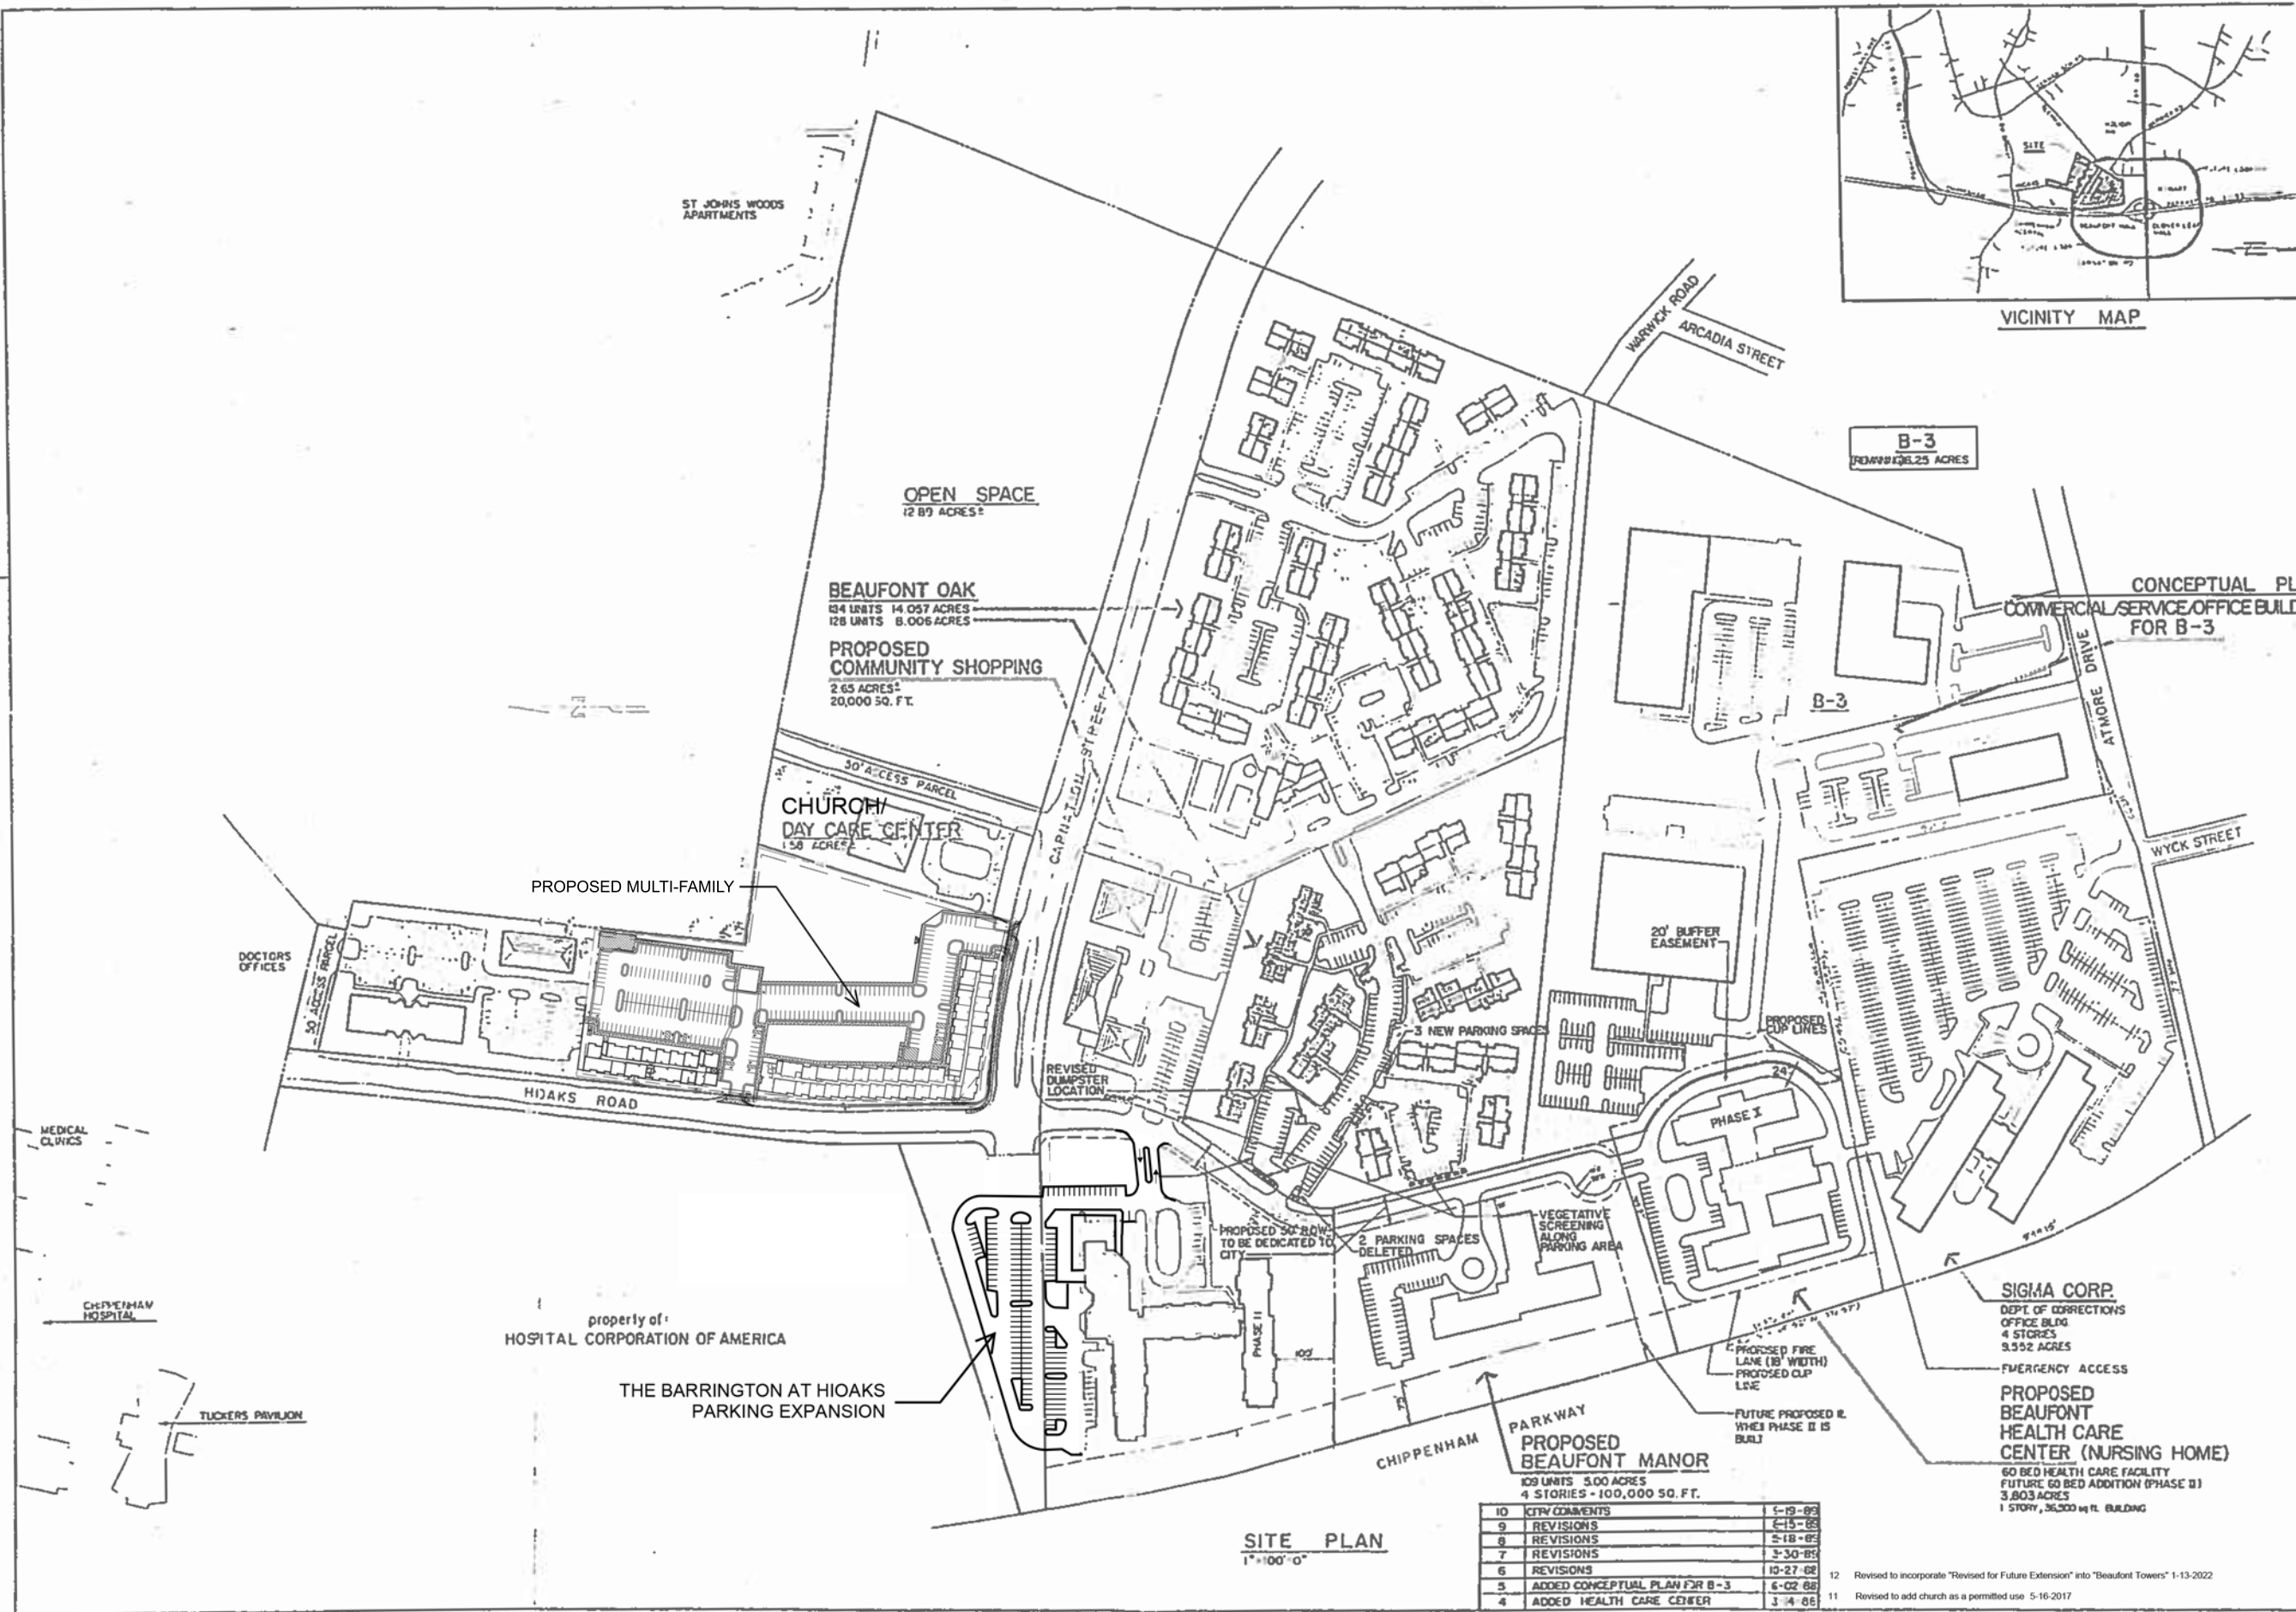

SITE PLAN
1"=100'-0"

10	CITY COMMENTS	5-19-89
9	REVISIONS	2-15-88
8	REVISIONS	5-18-85
7	REVISIONS	3-30-84
6	REVISIONS	10-27-82
5	ADDED CONCEPTUAL PLAN FOR B-3	6-02-88
4	ADDED HEALTH CARE CENTER	3-4-86

12 Revised to incorporate "Revised for Future Extension" into "Beaufont Towers" 1-13-2022
11 Revised to add church as a permitted use 5-16-2017